

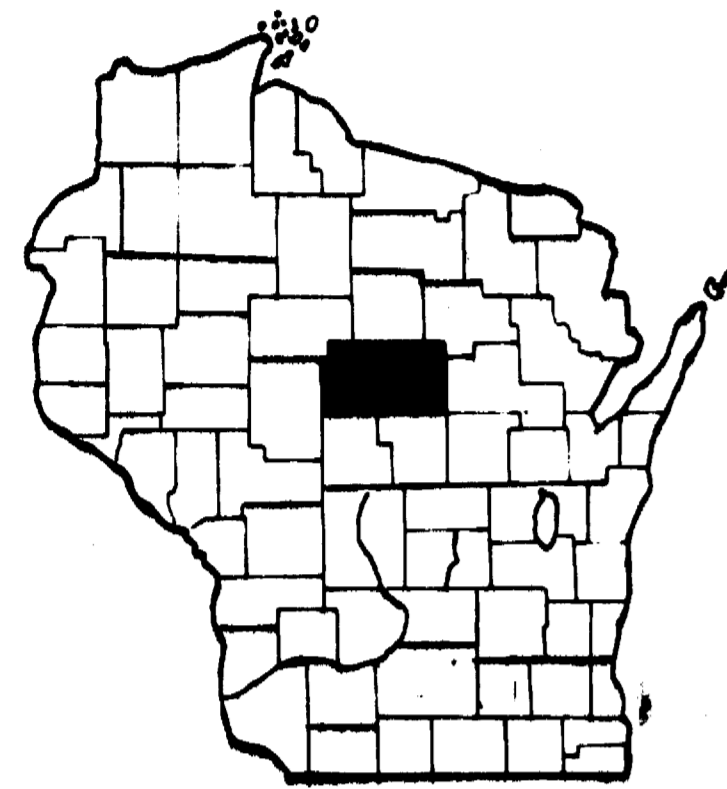


MARATHON COUNTY HIGHWAY DEPARTMENT

PLAN AND PROFILE OF PROPOSED C.T.H. "KK"

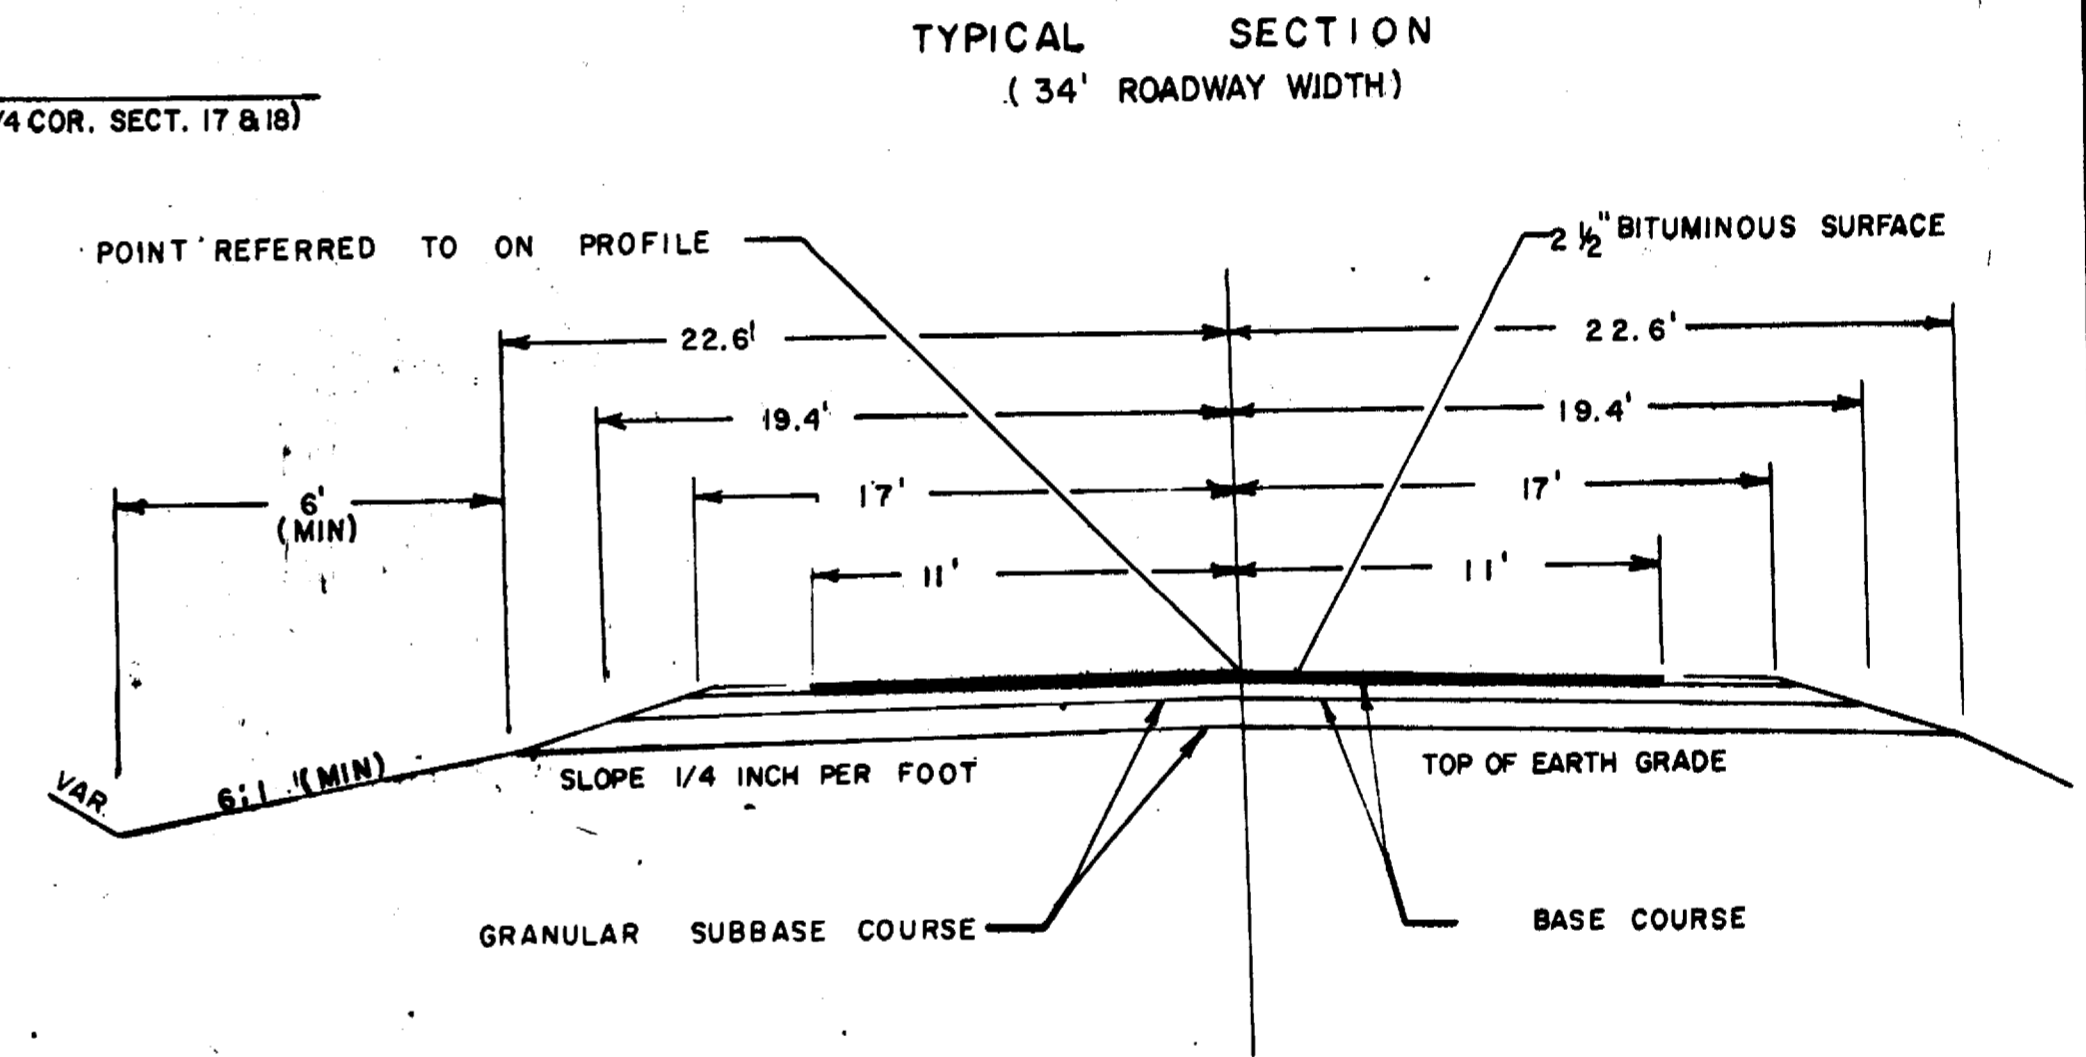


	BERN	HALSETT	HAMBURG	BEHLUN	MAINE	TEXAS	HEWITT	HARRISON
HOLTON	JOHNSON	REYNOLDS	RIB FALLS	STETTIN		MAUSDAU	EASTON	PULVER
HULL	FRANKFORD	WISN	CASSEL	MARATHON	MOSINEE	WESTON	RINGOLD	INLAIRIE
BRIGHTON	EAU CLAIRE	CLEVELAND	EMMET	IRONMOUNTAIN	IRONMOUNTAIN	IRONMOUNTAIN	IRONMOUNTAIN	IRONMOUNTAIN
SPENCER	MONTELEONE	DAY	GREEN	VALENT	BERGEN	ANDERSON	GLENN	BEVANT

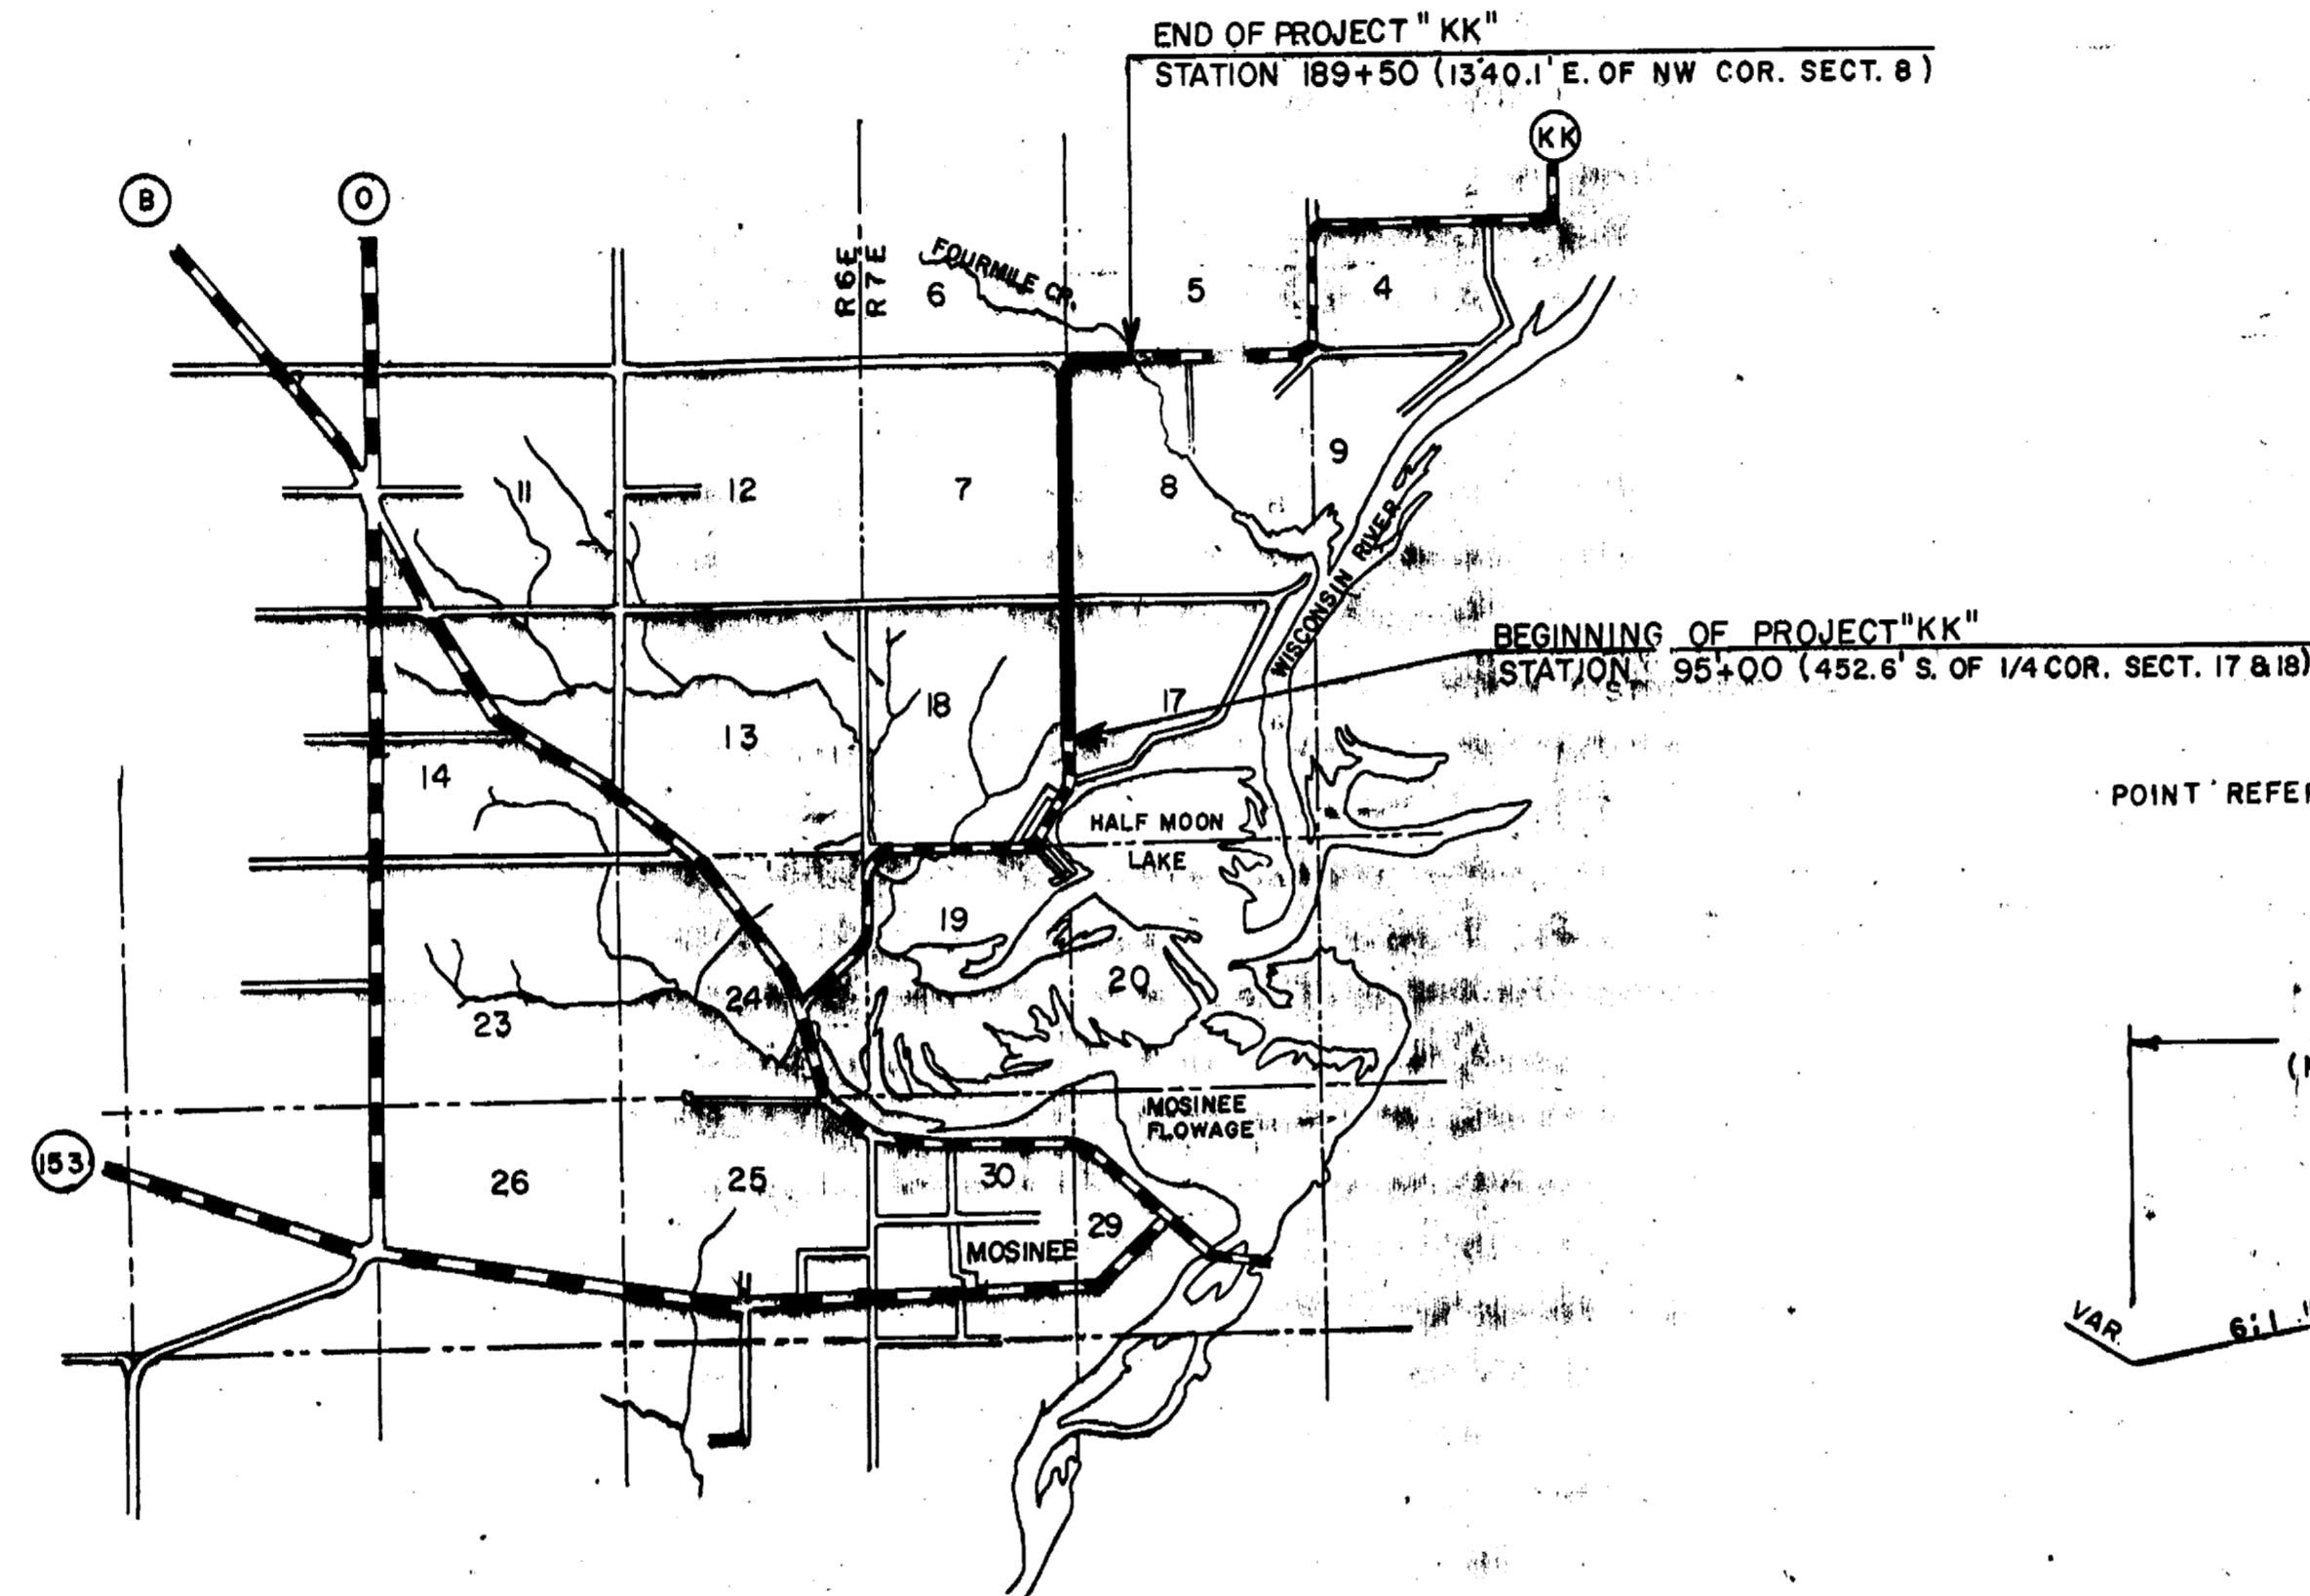

LEGEND

- NEW RIGHT-OF-WAY
- PRESENT RIGHT-OF-WAY
- PROPERTY LINE
- WELL
- TELEPHONE CABLE
- POWER CABLE
- GAS LINE
- POWER POLE
- TELEPHONE POLE
- TELEPHONE PEDESTAL
- GUY POLE
- TRANSMISSION TOWER & LINE
- FENCE
- TRAVELED WAY

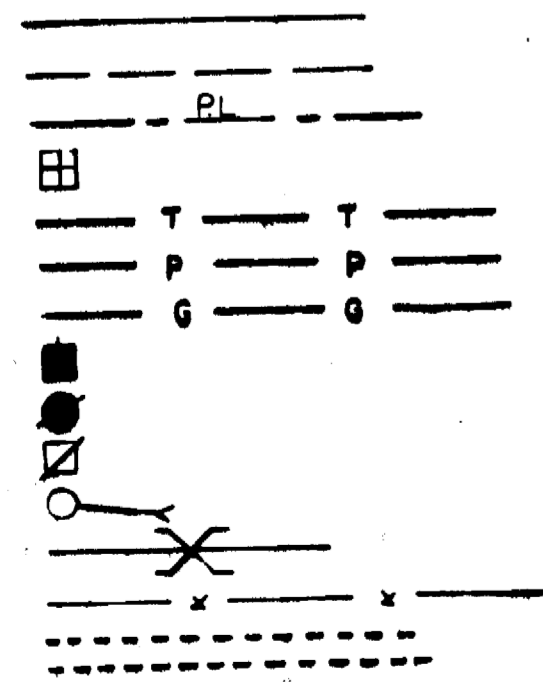

SCALE = 1" = 100'


NET LENGTH OF CENTERLINE = 1.79 MI.

DESIGNER _____ DATE _____
APPROVED _____ DATE _____



BENCH MARKS			
NO.	STATION	DESCRIPTION	ELEV.
1	89+87	SPIKE IN 10" OAK	45' LT 1165.96
2	100+05	SPIKE IN 8" OAK	50' LT 1163.10
3	111+85	SPIKE IN 14" OAK	70' LT 1206.34

SECTION 18
T27N R7E

SE-NE

 


D = 10°00'
Δ = 29°17'
T = 149.7'
L = 292.8'
E = 19.2'
P.C. = 86+10.3
P.T. = 89+03.1

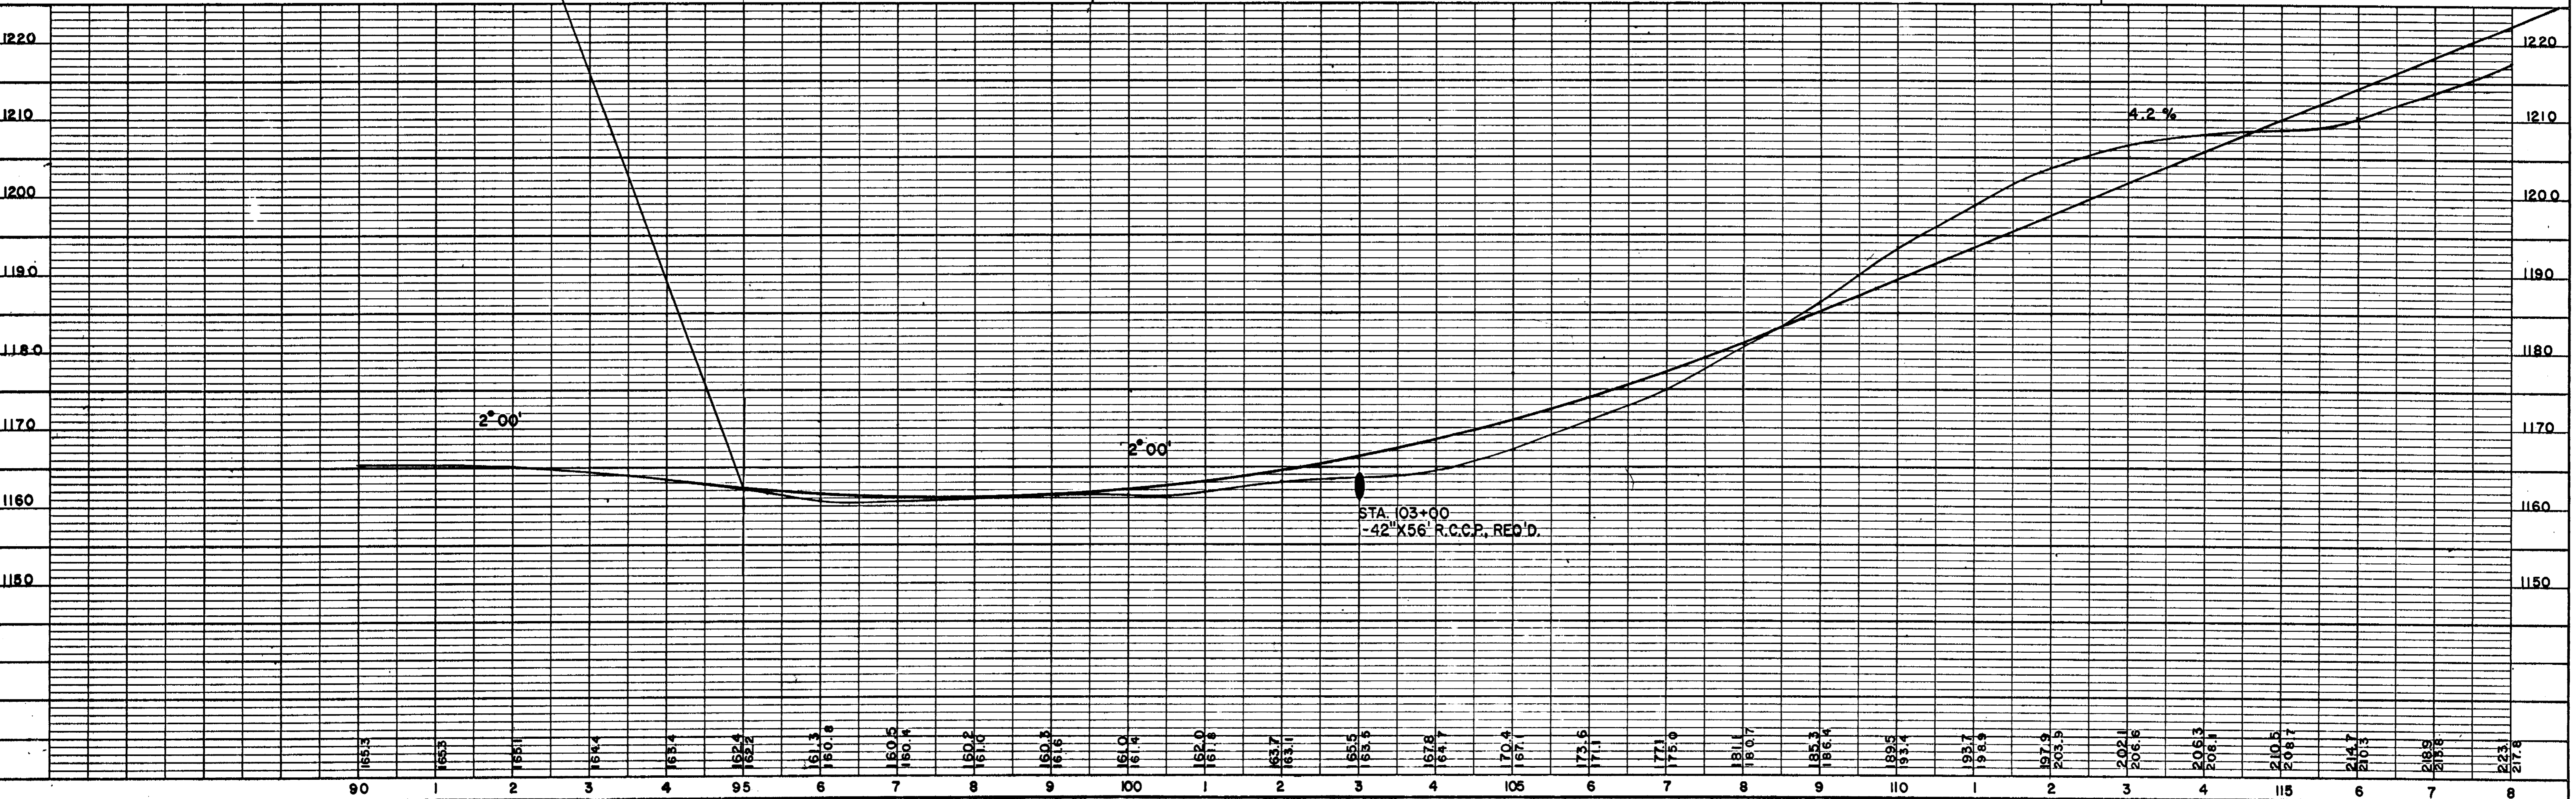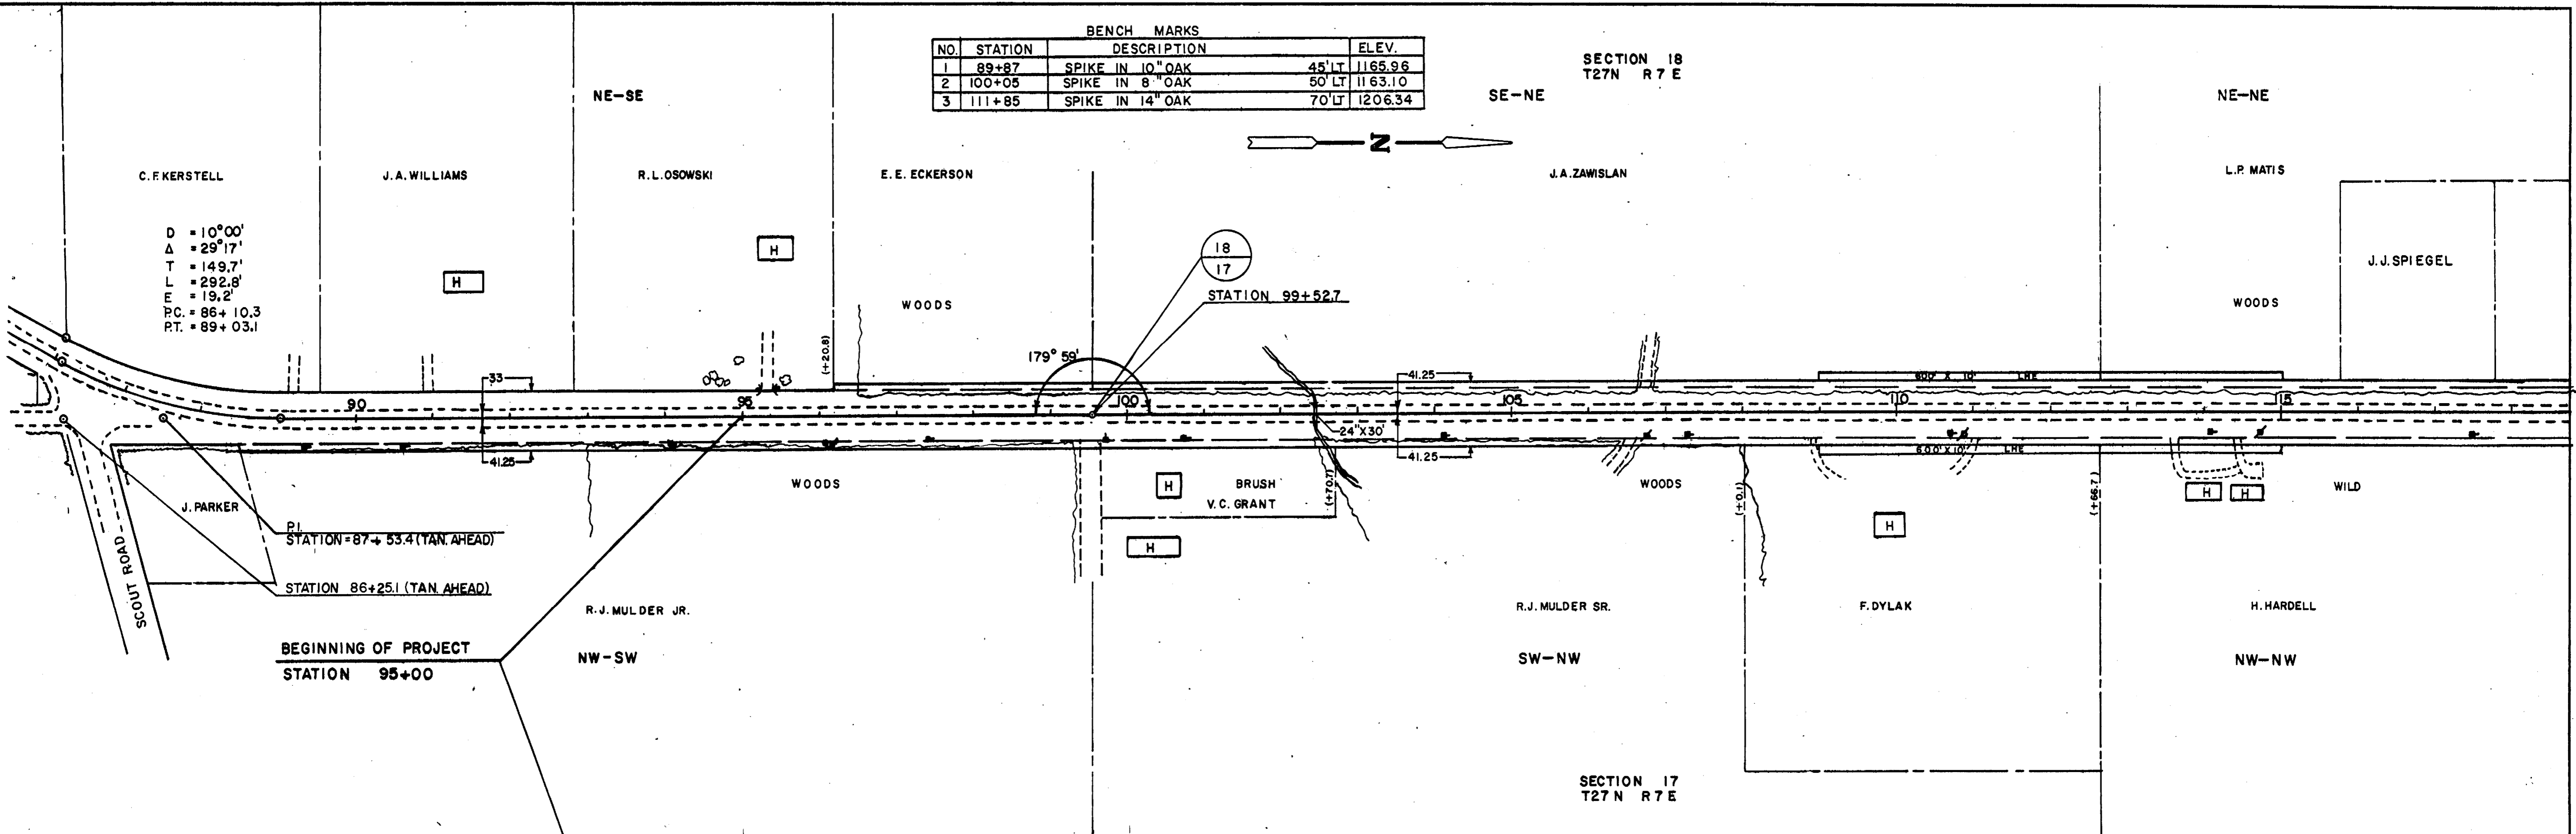

BENCH MARKS			
NO.	STATION	DESCRIPTION	ELEV.
4	126+10	SPIKE IN 18" OAK	58' RT 1245.29
5	134+50	SPIKE IN 10" OAK	80' RT 1243.45
6	147+70	SPIKE IN 10" PINE	50' LT 1195.28

SE-SE

 

NE-NE
SECTION 18
T27N R7E

SECTION 7
T7N R7E

NE-SE

V. J. FRITTITA K. G. BLASCHKA P. MATIS D. MATIS

J. OLSZEWSKI

WOODS

WOODS

PIT

WOODS

PIT

WILD

WOODS

WOODS

WOODS

H. HARDELL

STATION 125+80.7

AMERICAN CAN CO.

B. JOHNS

N. CICHY

NW-NW



SW-SW

NW-SW

W. WINDORSKI

SECTION 17
T27N R7E




SECTION 8
T27N R7E

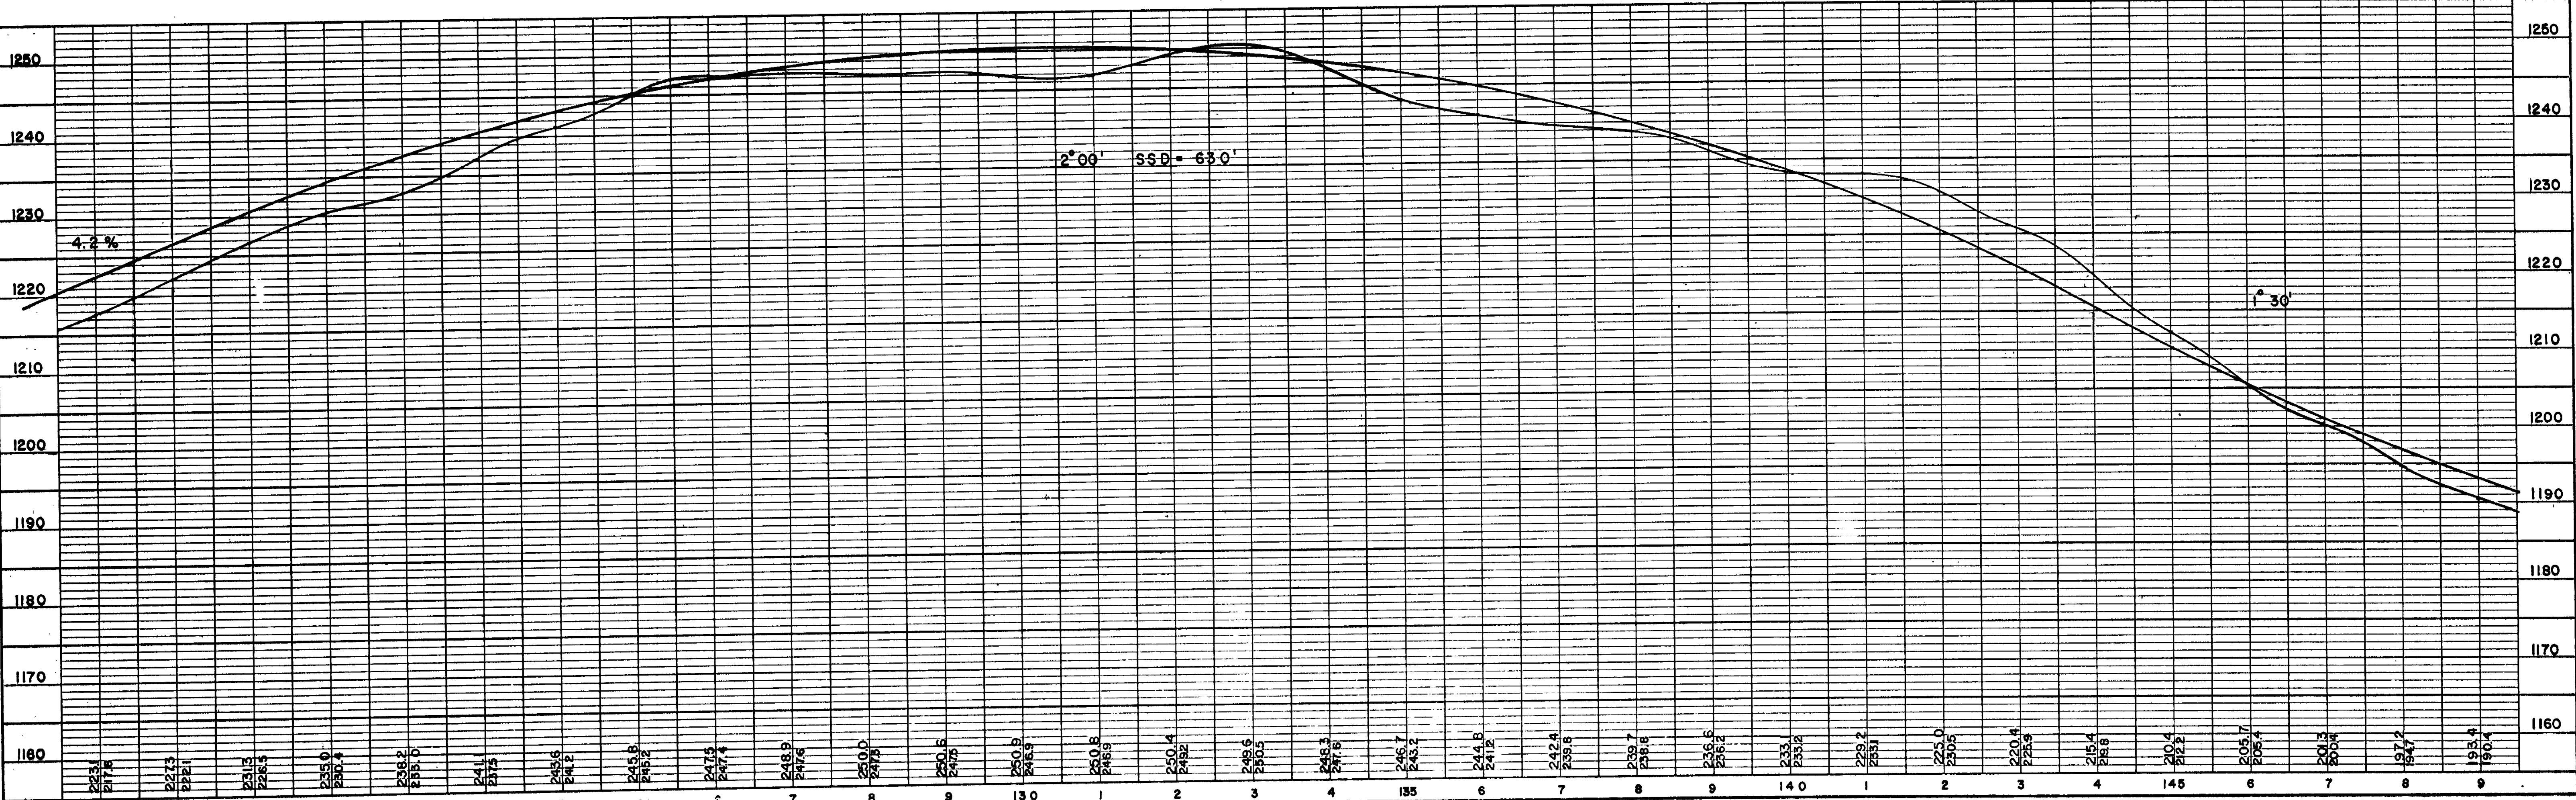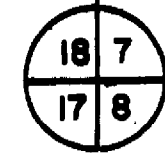

BENCH MARKS			
NO.	STATION	DESCRIPTION	ELEV.
7	160+50	SPIKE IN POWER POLE	60'RT 1168.23
8	171+00	SPIKE IN 6" MAPLE	50'LT 1161.76
9	180+50	SPIKE IN 10" PINE	48'LT 1159.45

SECTION 7
T27N R7E

MARATHON CO.

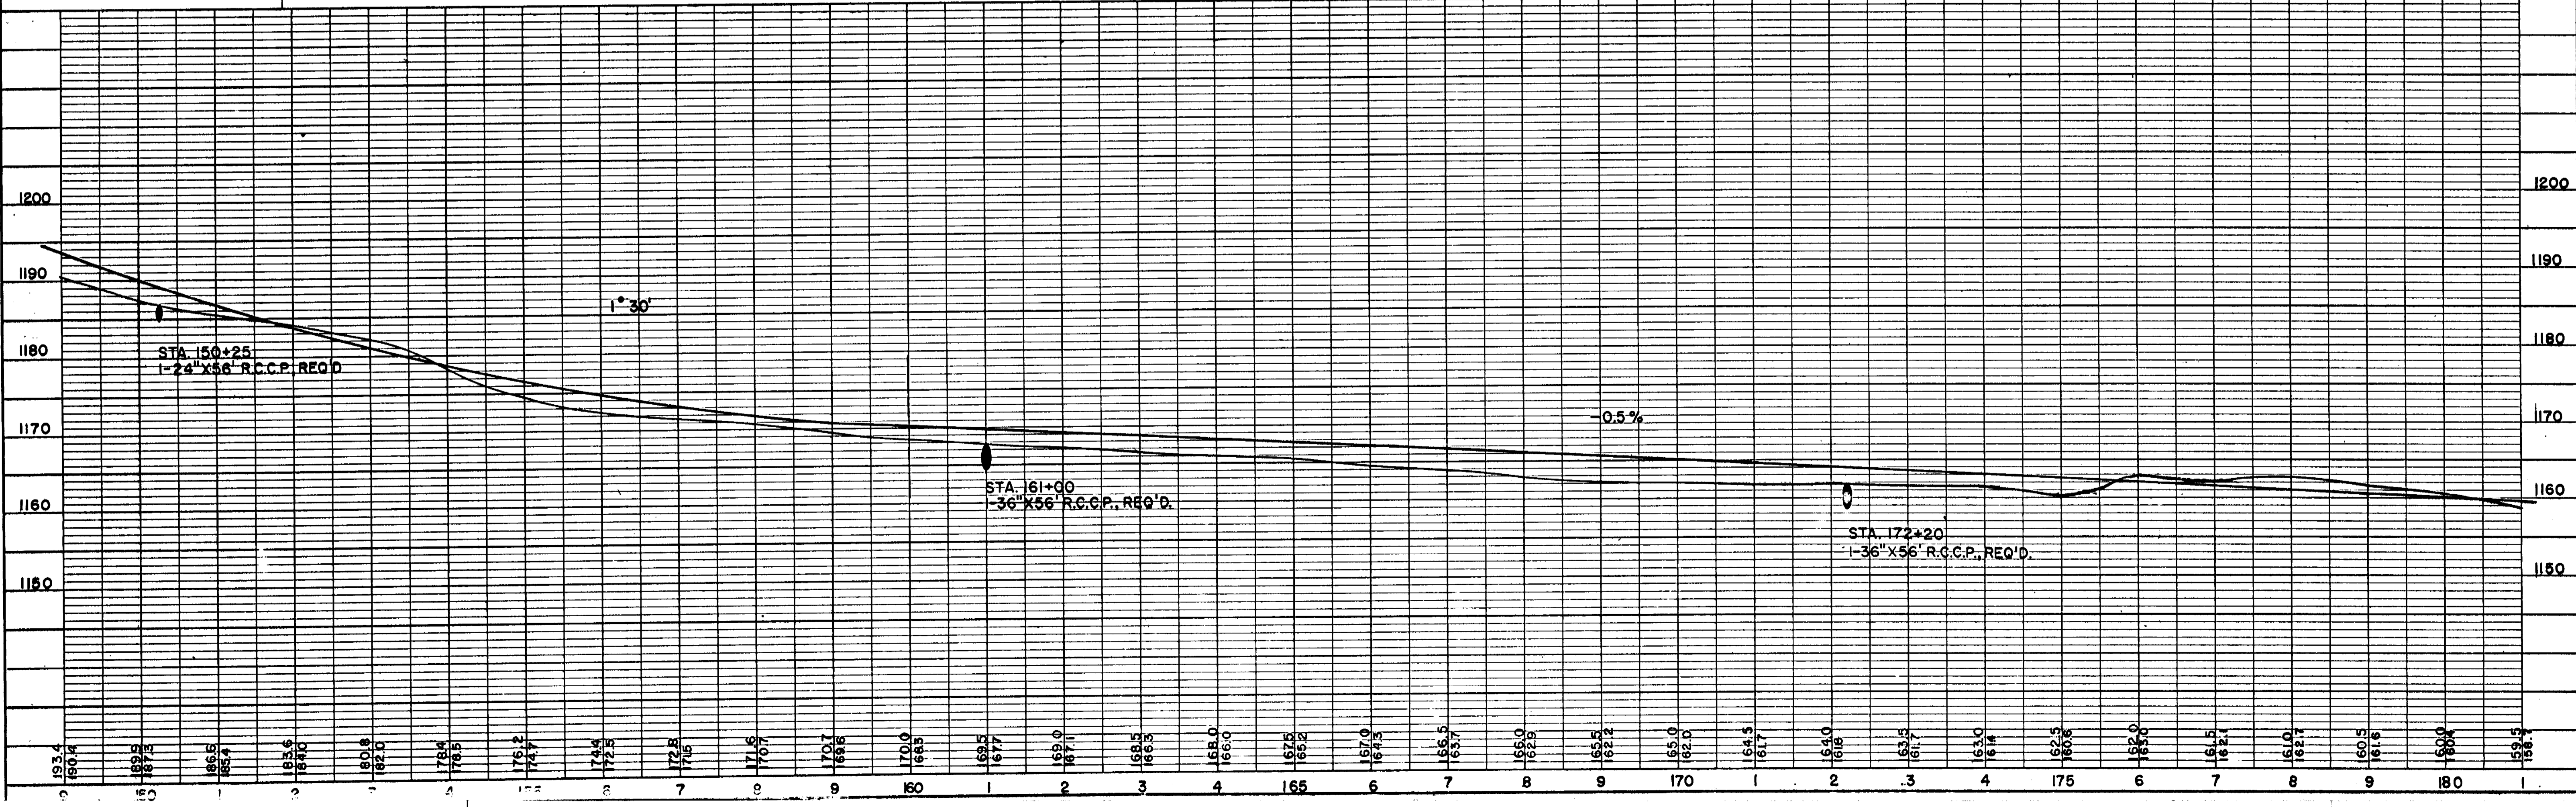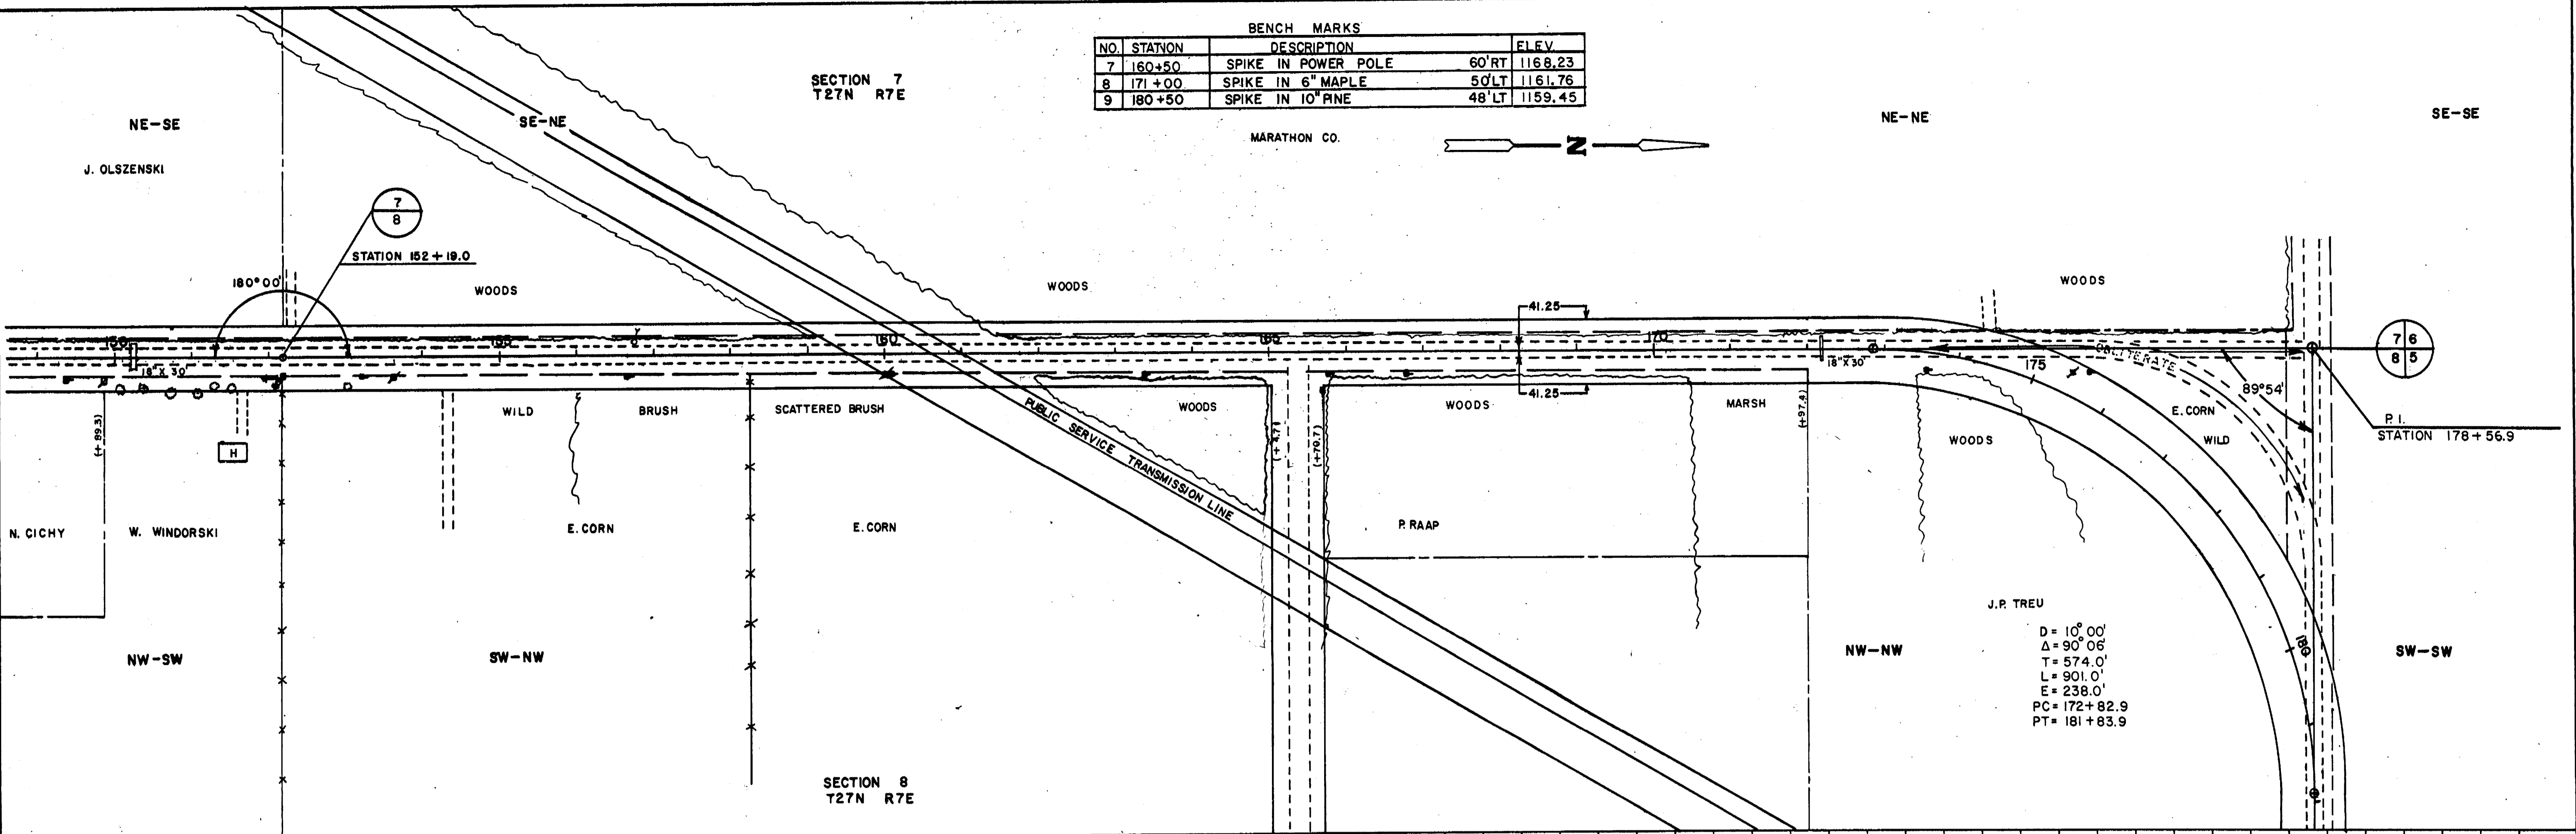 

BENCH MARKS			
NO.	STATION	DESCRIPTION	ELEV.
9	180+50	SPIKE IN 10" PINE	48' LT 1159.45
10	189+15	SPIKE IN POWER POLE	55' RT 1156.06

SECTION 5
T27N R7E

SECTION 8
T27N R7E

