



MARATHON COUNTY HIGHWAY DEPARTMENT

PLAN AND PROFILE OF PROPOSED
SO. CO. LINE - C.T.H. "C"


C.T.H. "M"

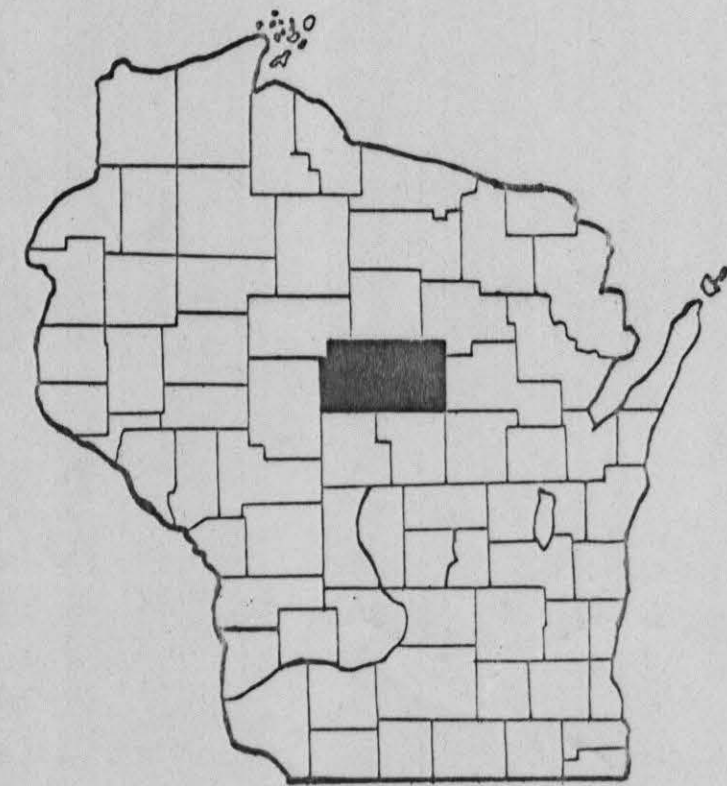

	BERN	WALSEY	WABURG	BERLIN	MAINE	TEXAS	HEWITT	HARRISON
HOLDEN	JOHNSON	RIETBROCK	RIB FALLS	STETTIN	WAUSAU	EASTON	ROVER	
HULL	FRANKFORT	WIEN	CASSEL	MARATHON	RID. MT.	WESTON	RINGLE	NORRIS
BRIGHTON	EQUA PLENE	CLEVELAND	EMMET	MOSHIER	ARONWETTER	RELD	ELBERON	
SPENCER	MCILLAN	DAY	GREEN VALLEY	BERGEN	KNOWLTON	GLEN THER	BEVANT	FRANZEN

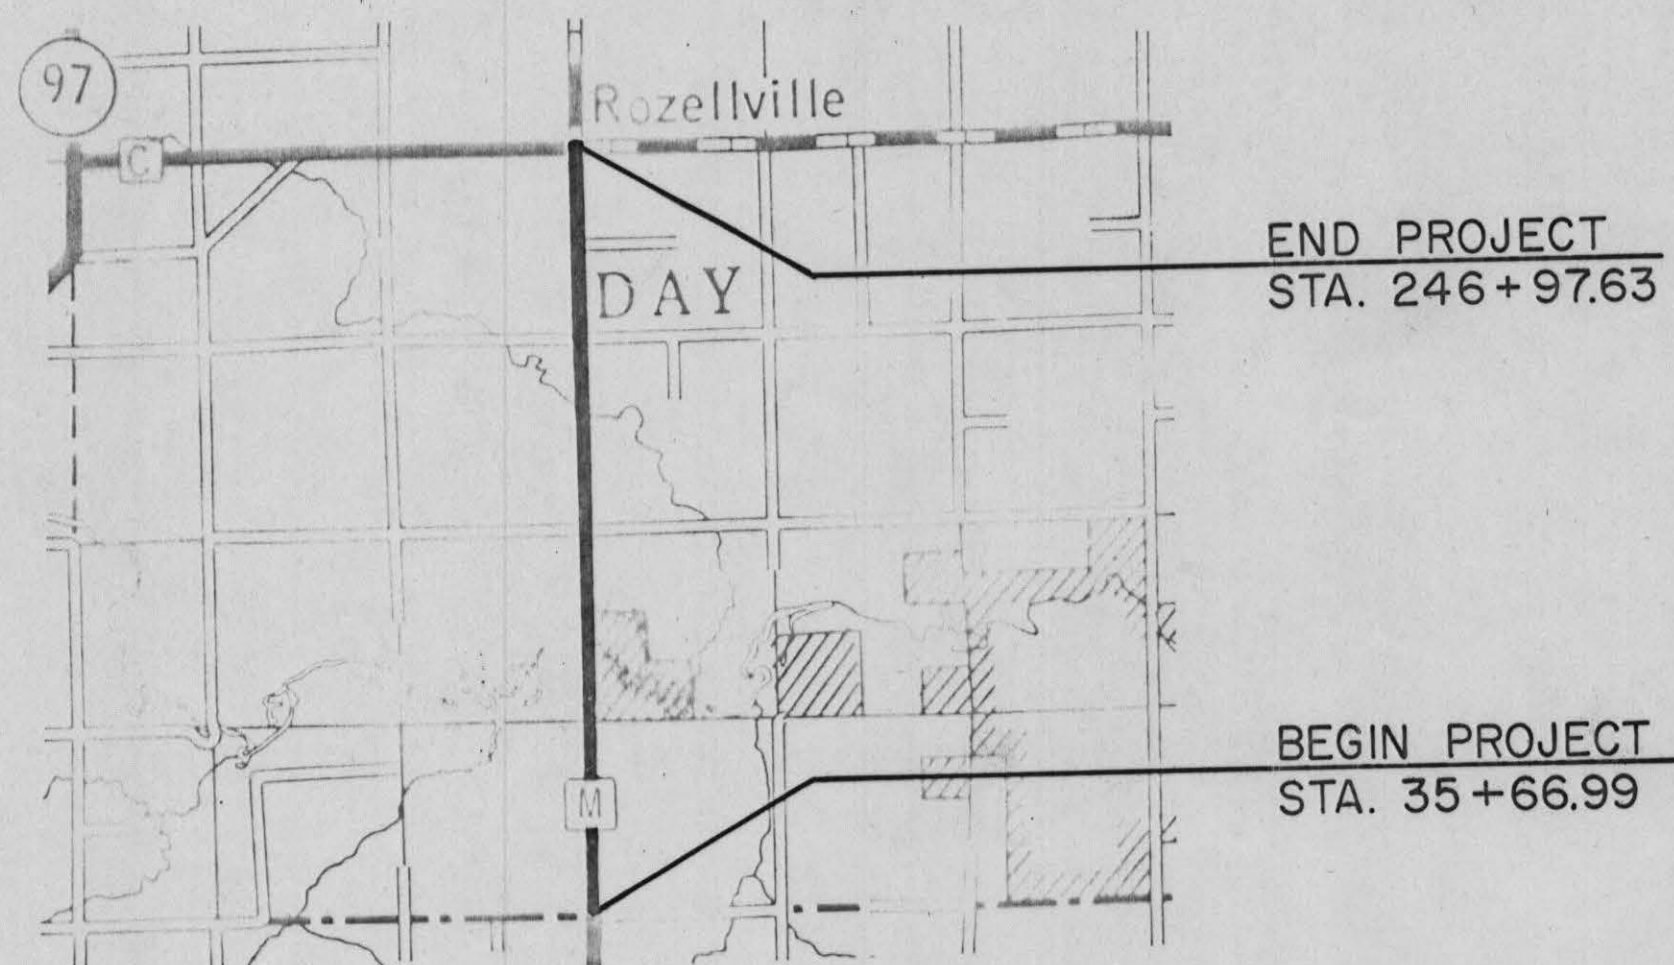

TYPICAL 36' SECTION

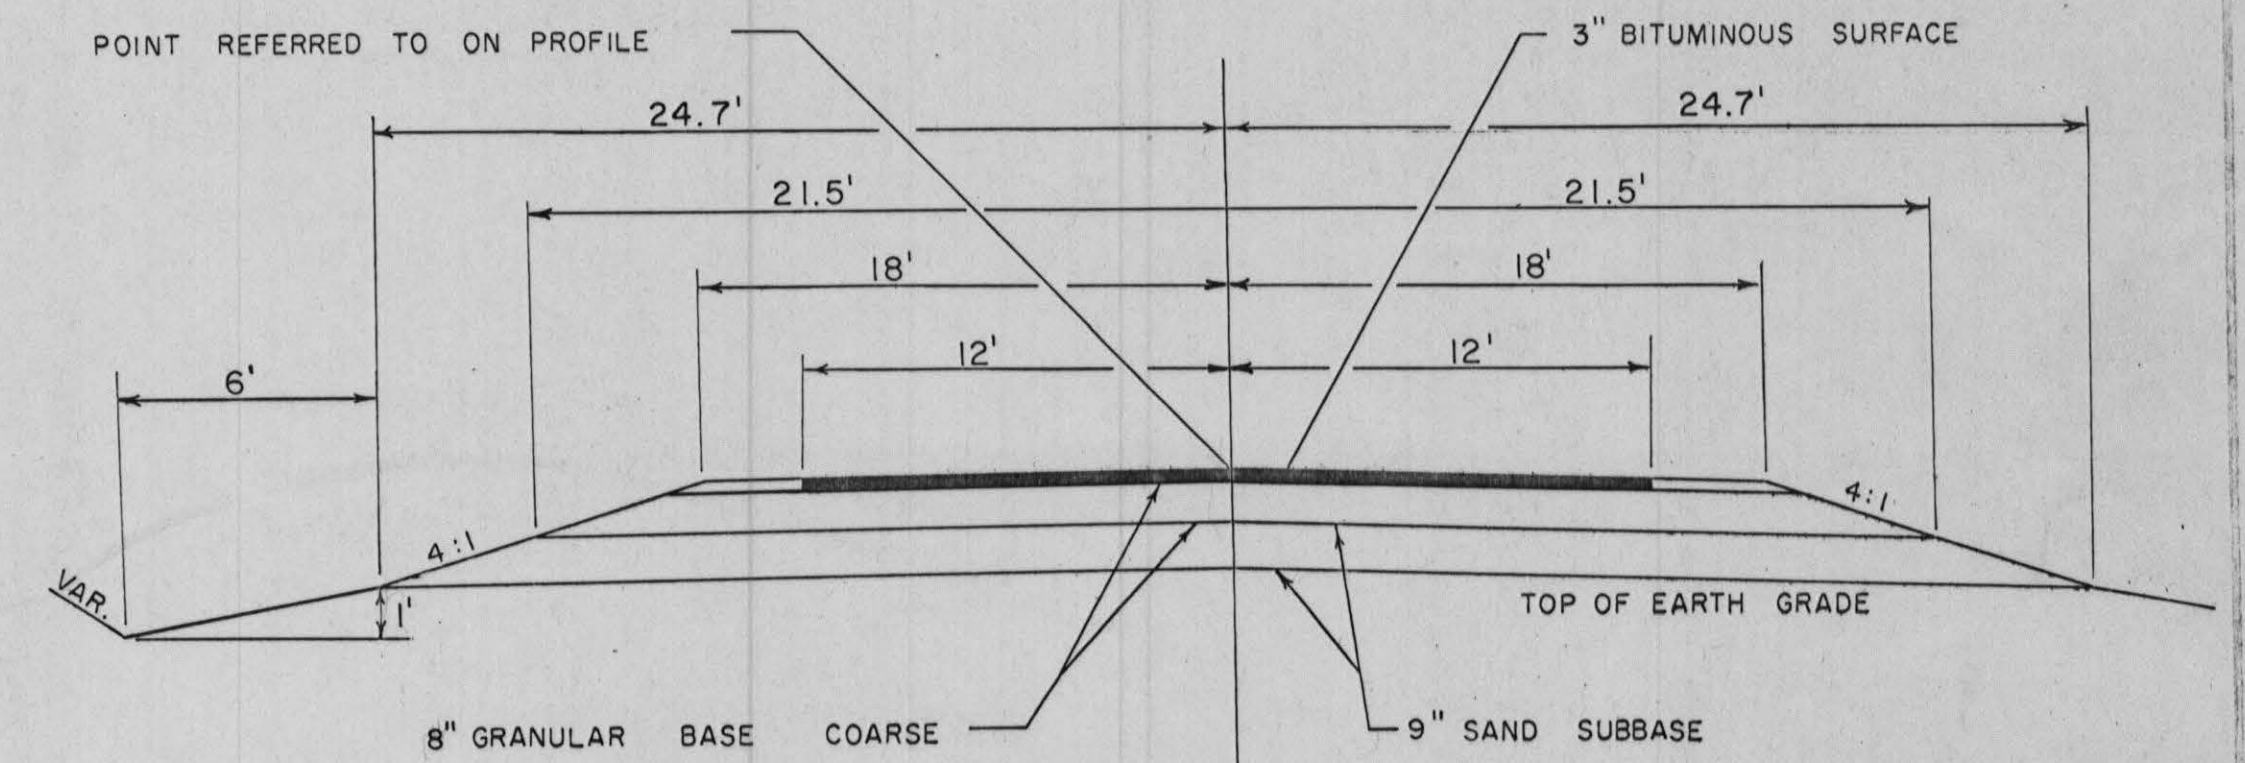




LEGEND

NEW RIGHT-OF-WAY	—————
PRESENT RIGHT-OF-WAY	——— PL ———
PROPERTY LINE	——— PL ———
WELL	⊠
TELEPHONE CABLE	— T — T —
POWER CABLE	— P — P —
GAS LINE	— G — G —
POWER POLE	⊠
TELEPHONE POLE	⊠
TELEPHONE PEDESTAL	⊠
GUY POLE	⊠
TRANSMISSION TOWER & LINE	⊠
FENCE	— x — x —
TRAVELED WAY	———

SCALE = 1" = 100'

NET LENGTH OF CENTERLINE = 4.002 MI.


BENCH MARKS		
NO.	STATION	DESCRIPTION

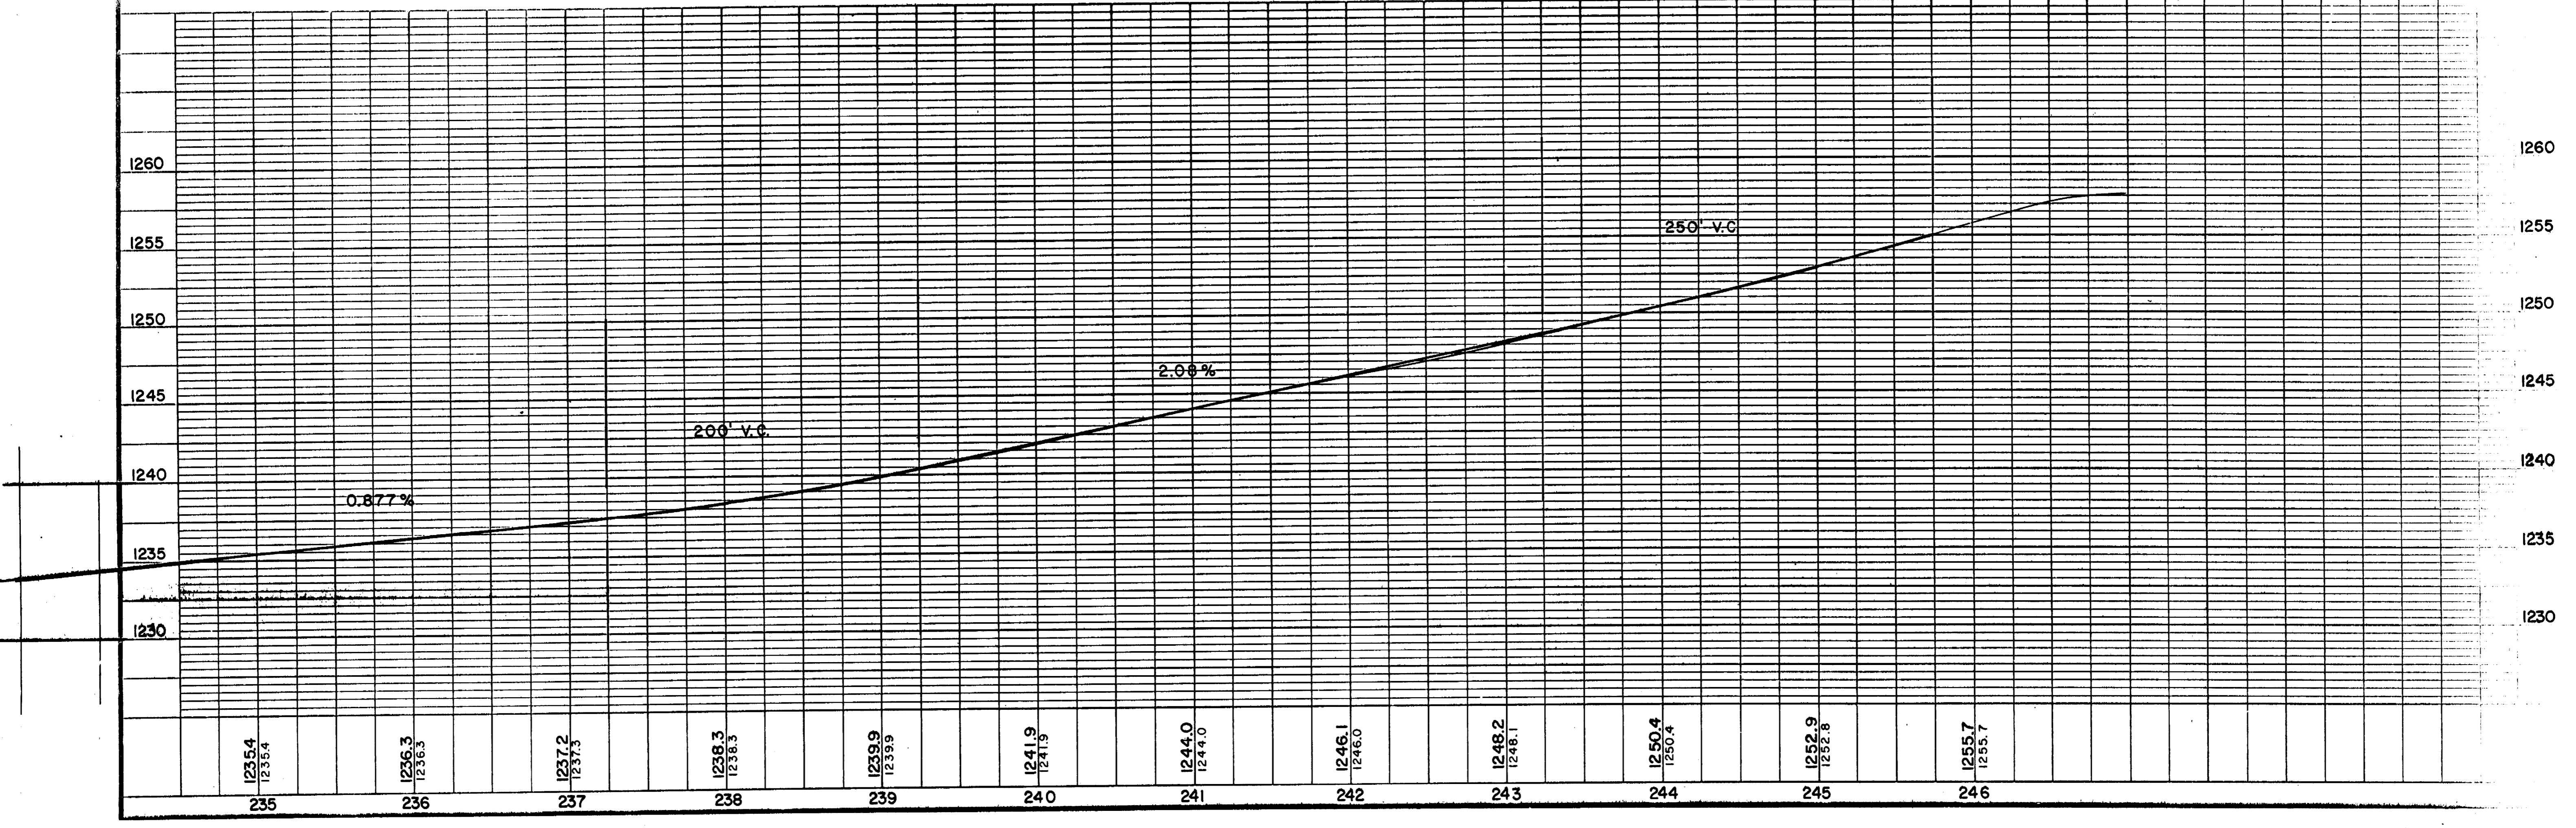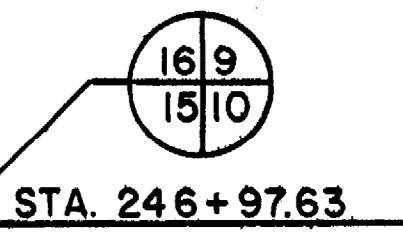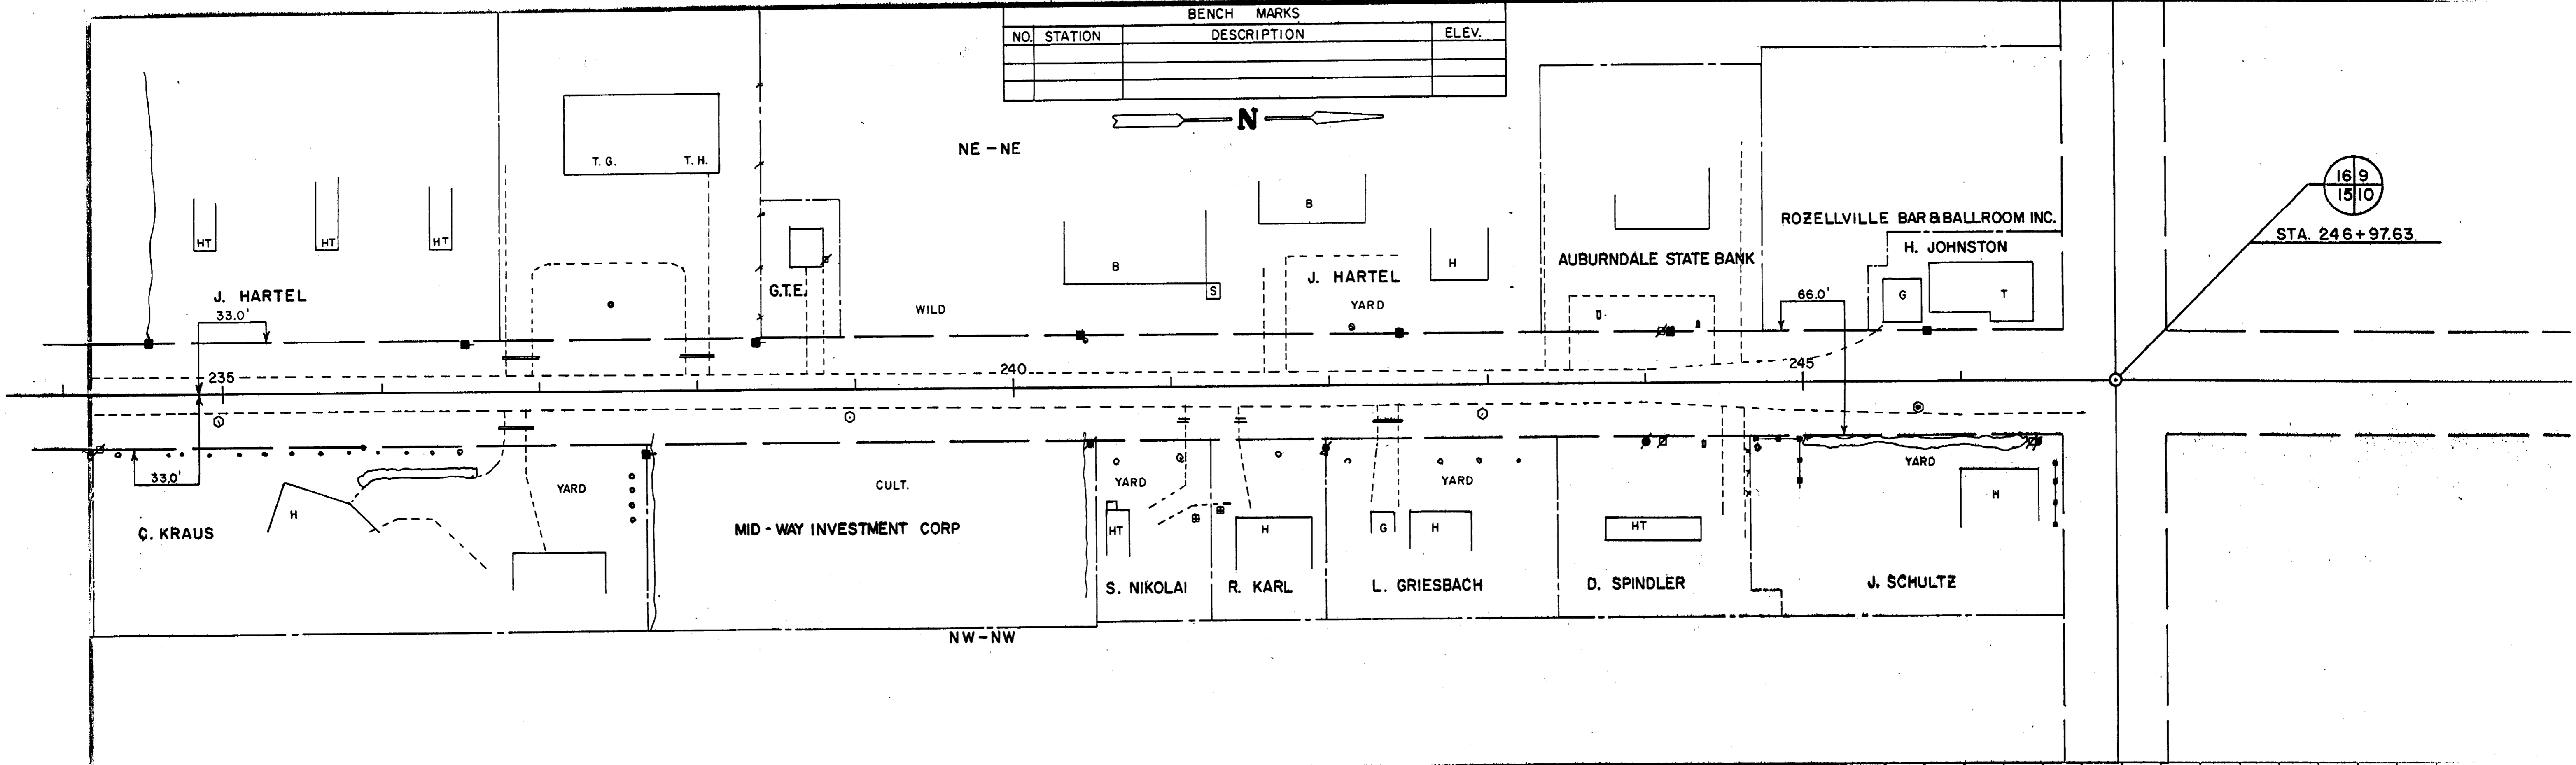

SECTION 4
T. 25 N. - R. 4 E.


BENCH MARKS			
NO.	STATION	DESCRIPTION	ELEV.
1	35+67	SPIKE IN POWER POLE	41' LT. 1222.29
2	48+93	SPIKE IN 6" ELM	60' LT. 1218.37

SECTION 33
T. 26 N. - R. 4 E.

 


4 33
3 34
STA. 35+66.99

WOOD CO.
MARATHON CO.

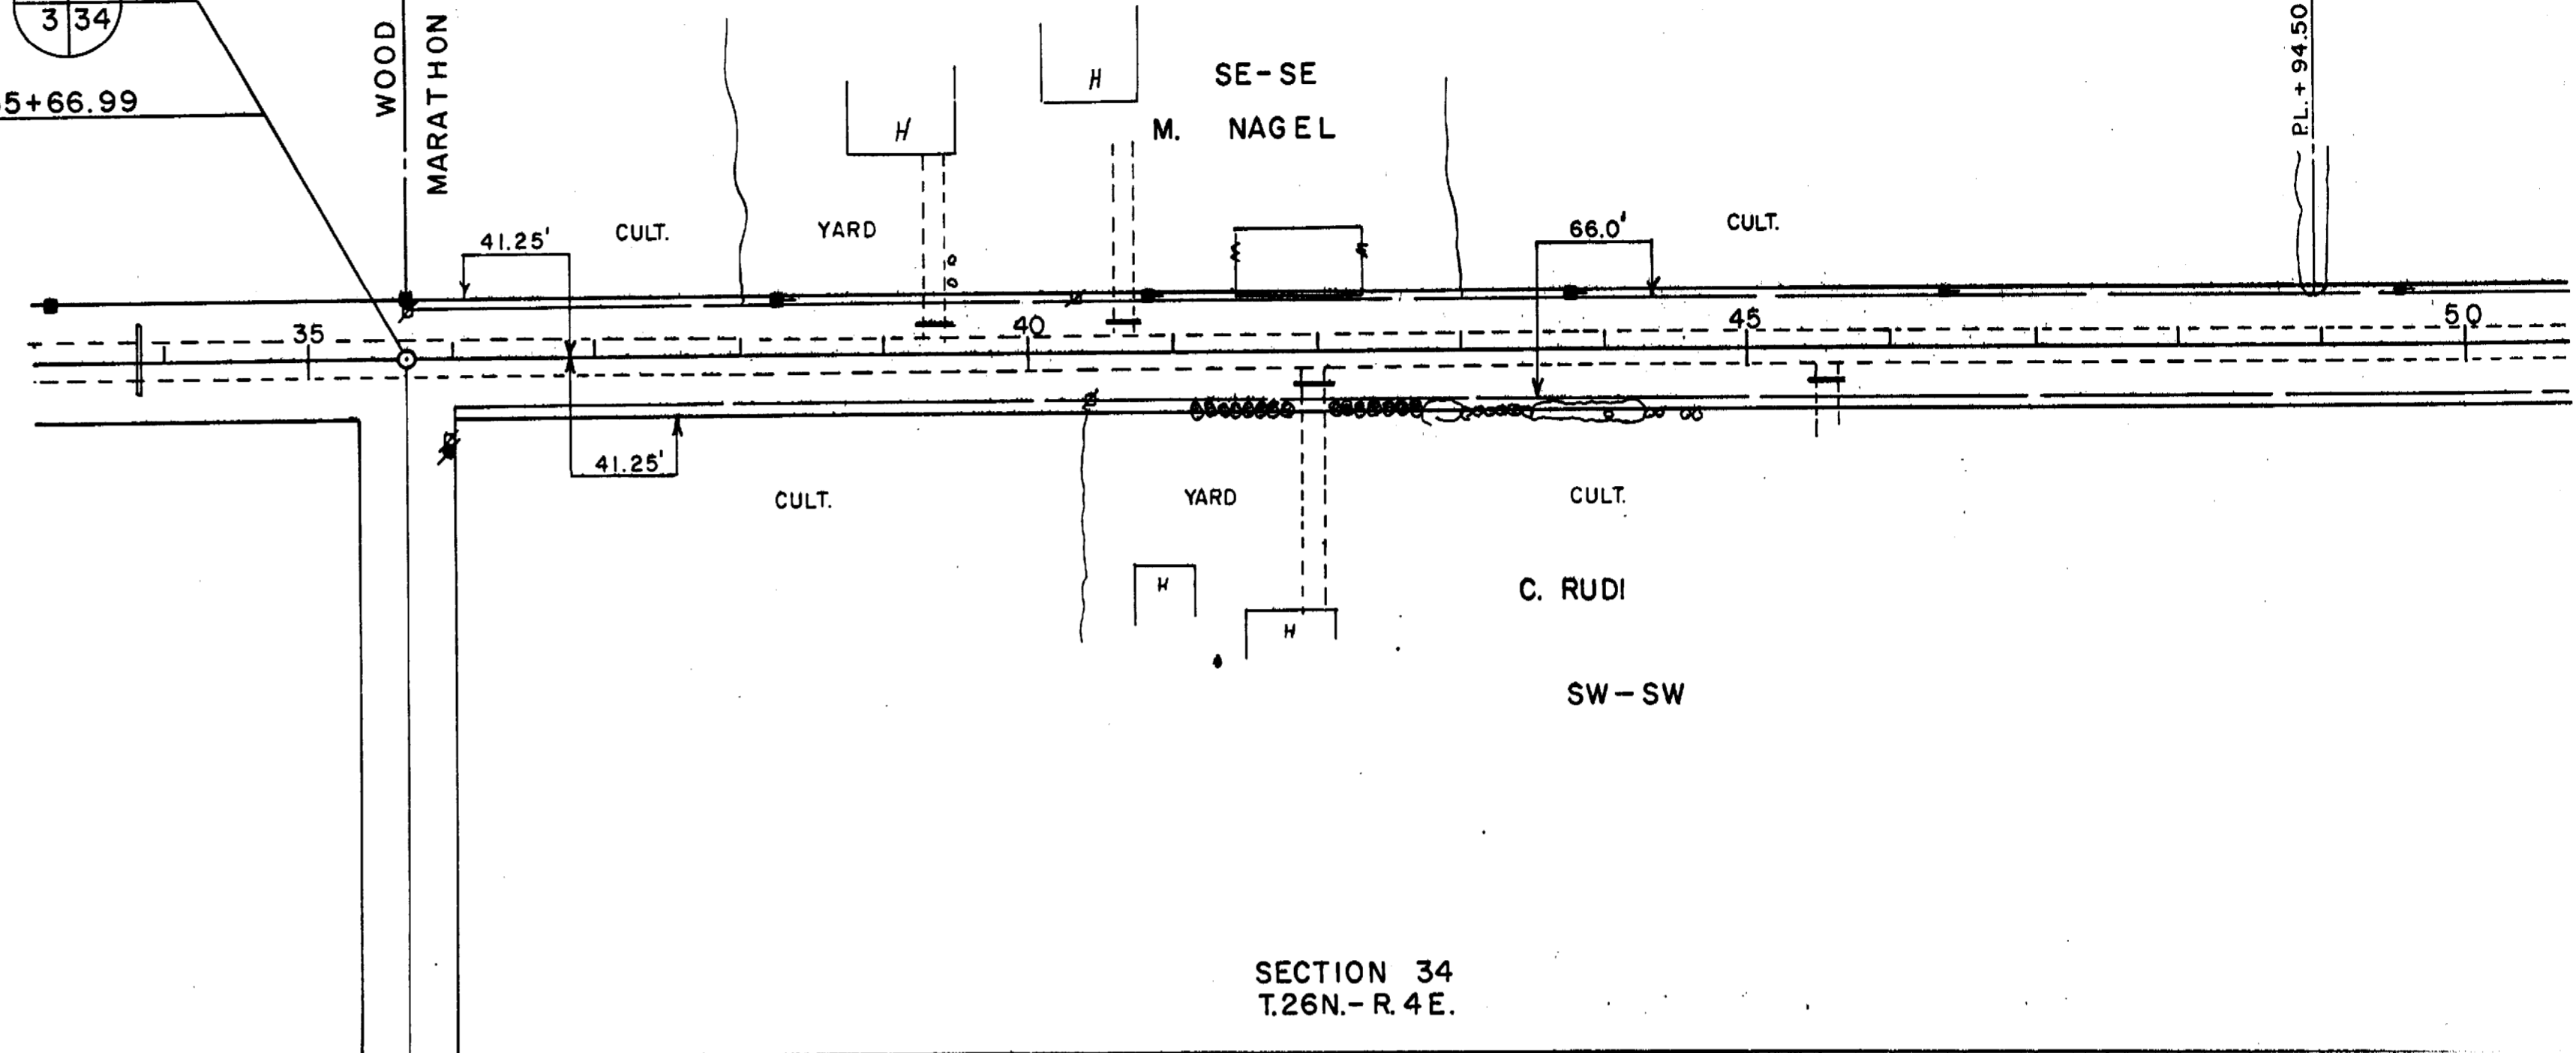



SECTION 3
T. 25 N. - R. 4 E.

SECTION 34
T. 26 N. - R. 4 E.

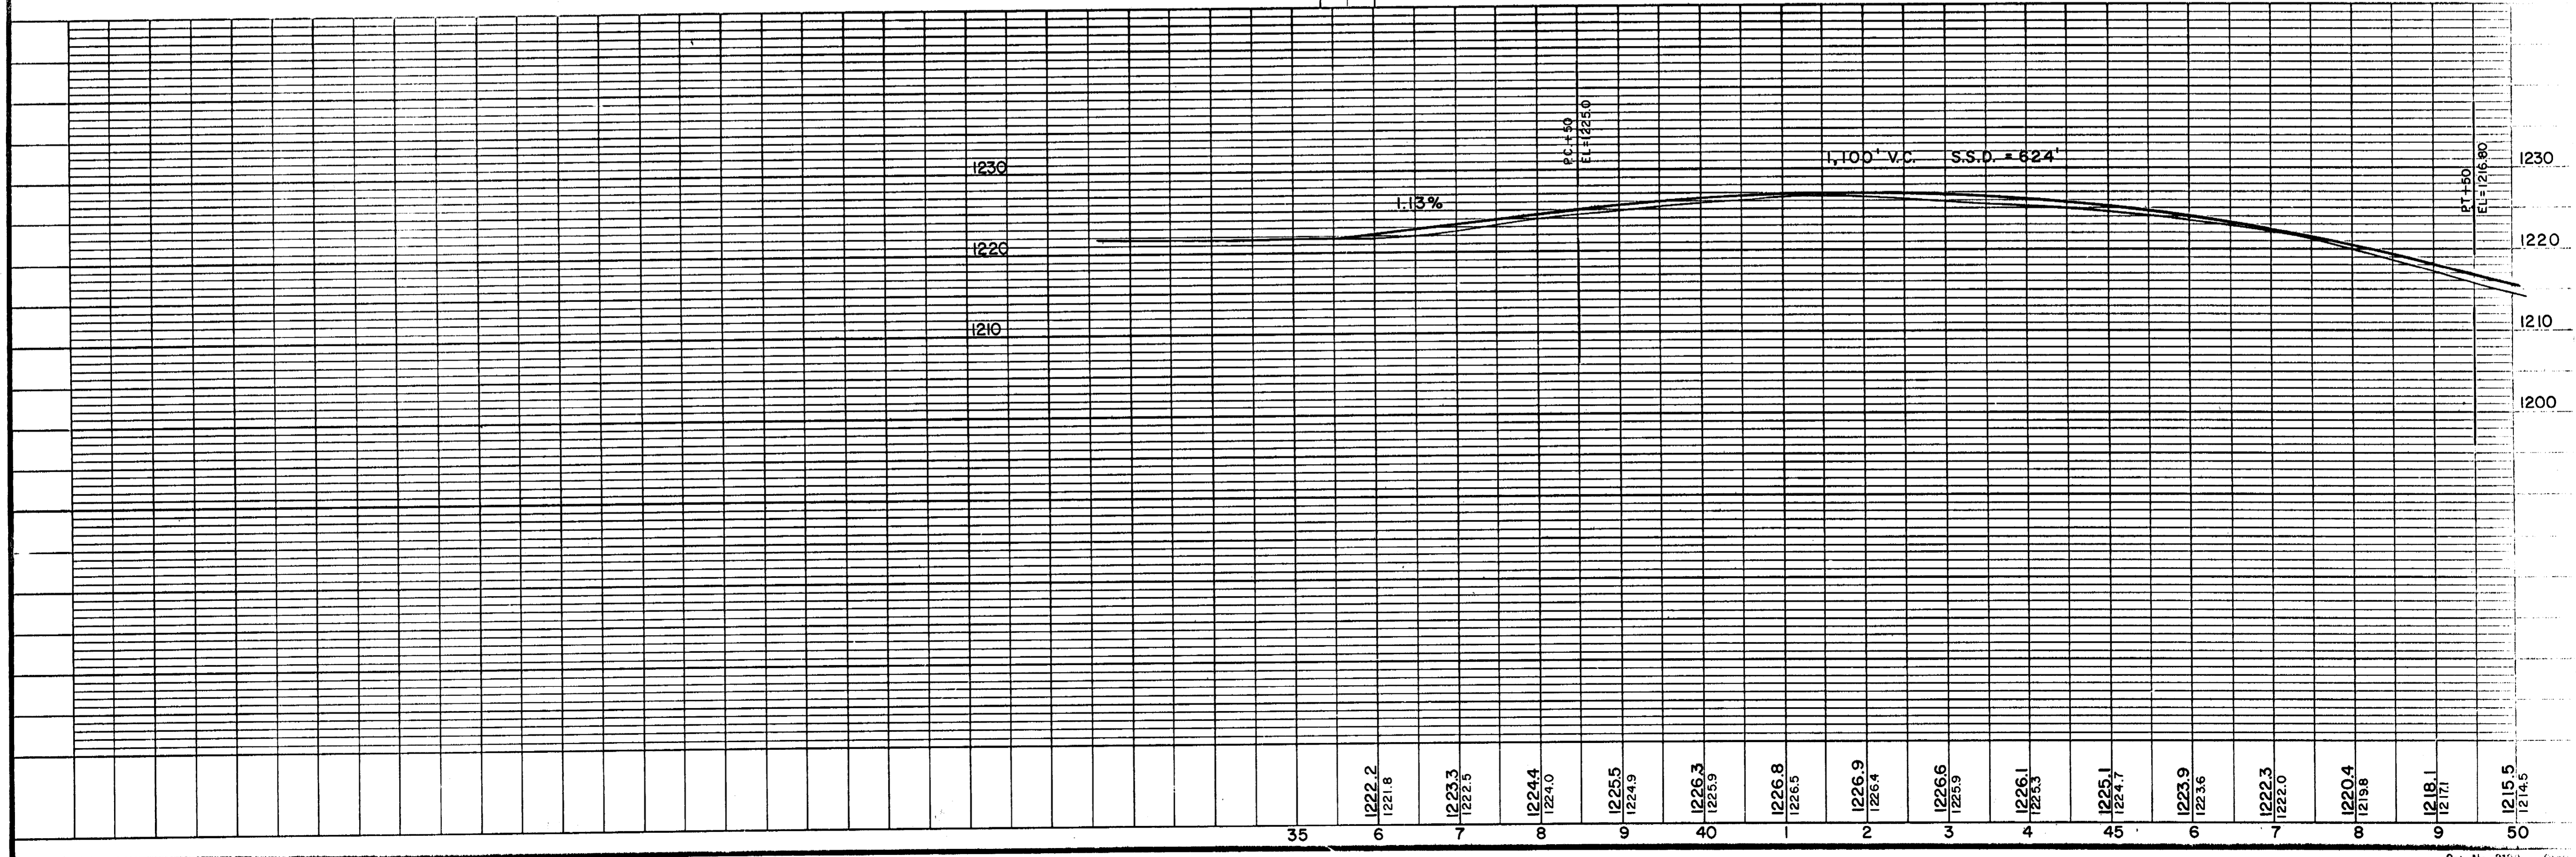


SECTION 33
T.26N.-R.4E.

BENCH MARKS			
NO.	STATION	DESCRIPTION	ELEV.
3	65+10	SPIKE IN 24" BOX ELDER	75' RT. 1207.26
4	75+35	SPIKE IN 4"	84' RT. 1191.23

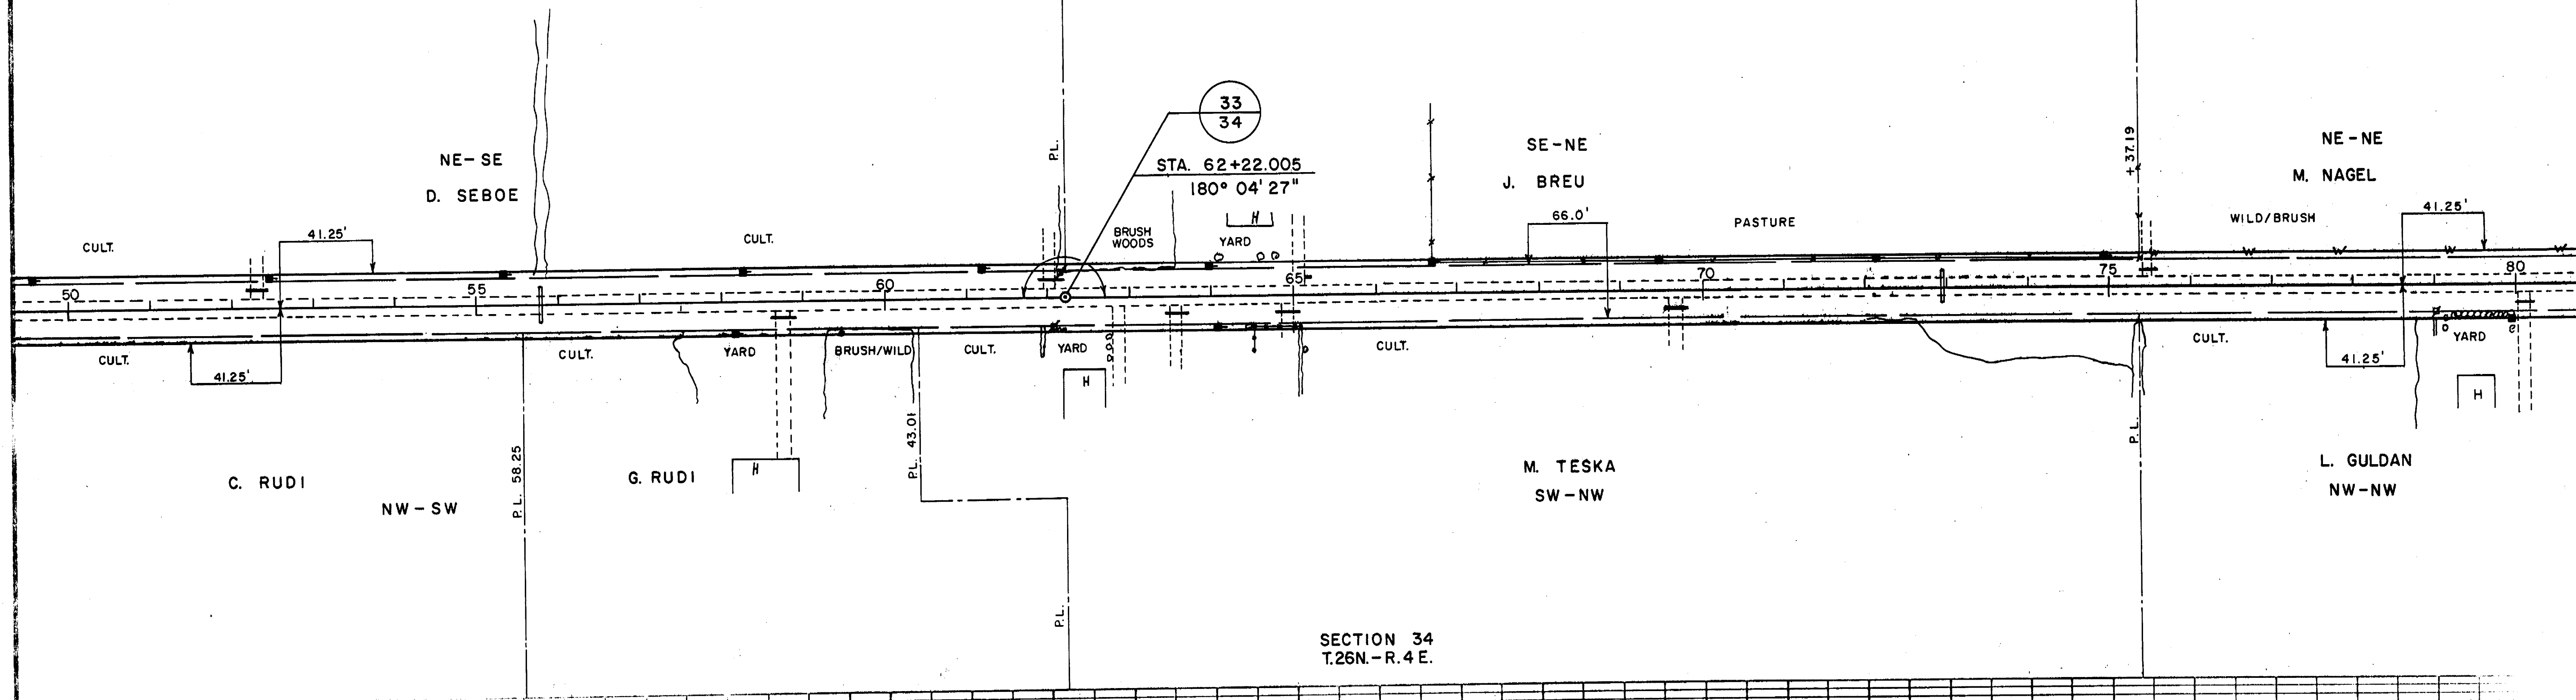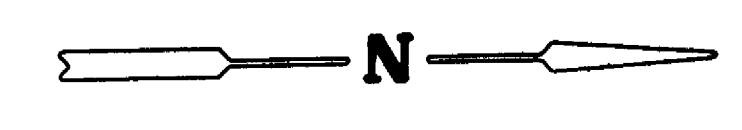

SECTION 34
T.26N.-R.4E.

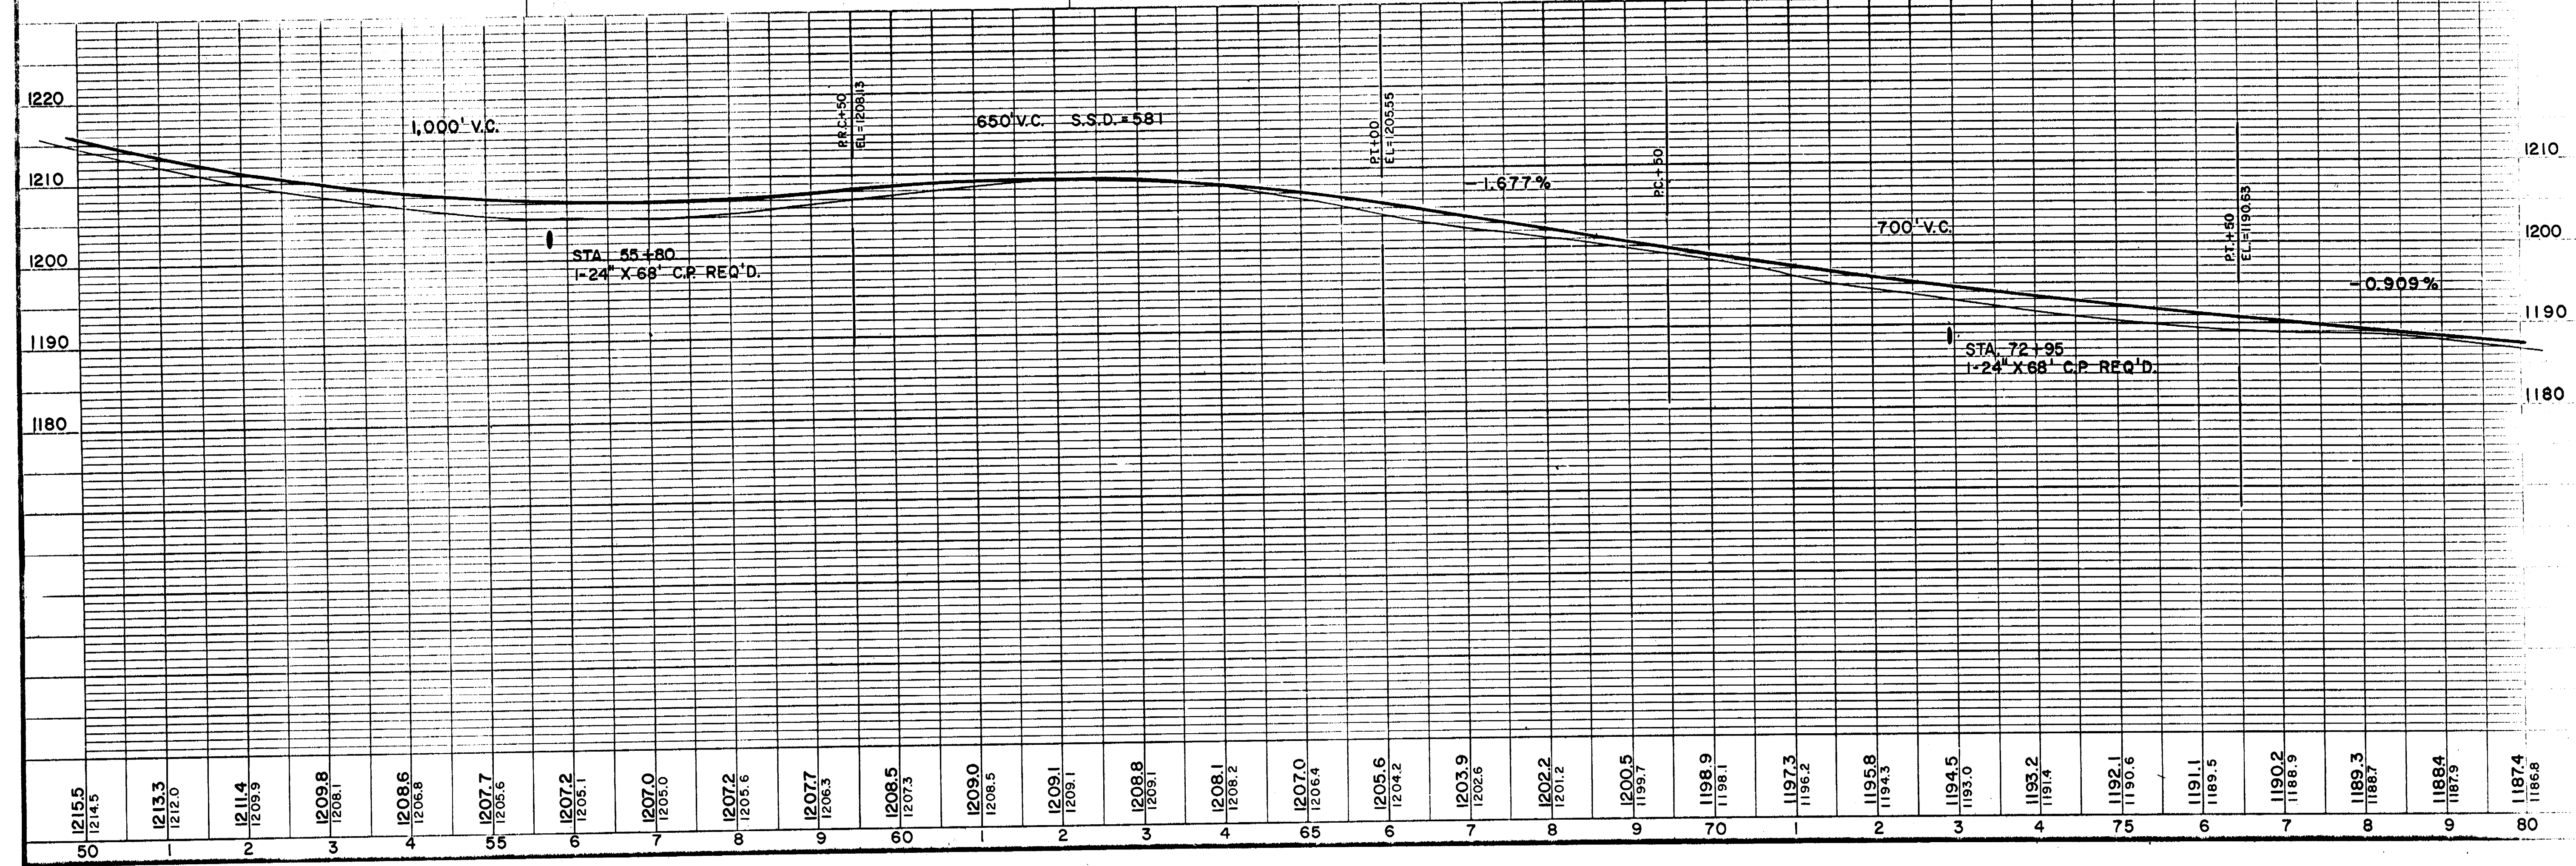


SECTION 33
T.26N.-R.4E.

SECTION 28
T.26N.-R.4E.




BENCH MARKS				
NO.	STATION	DESCRIPTION		ELEV.
5	88+45	SPIKE IN 8" OAK	60' RT.	1177.03

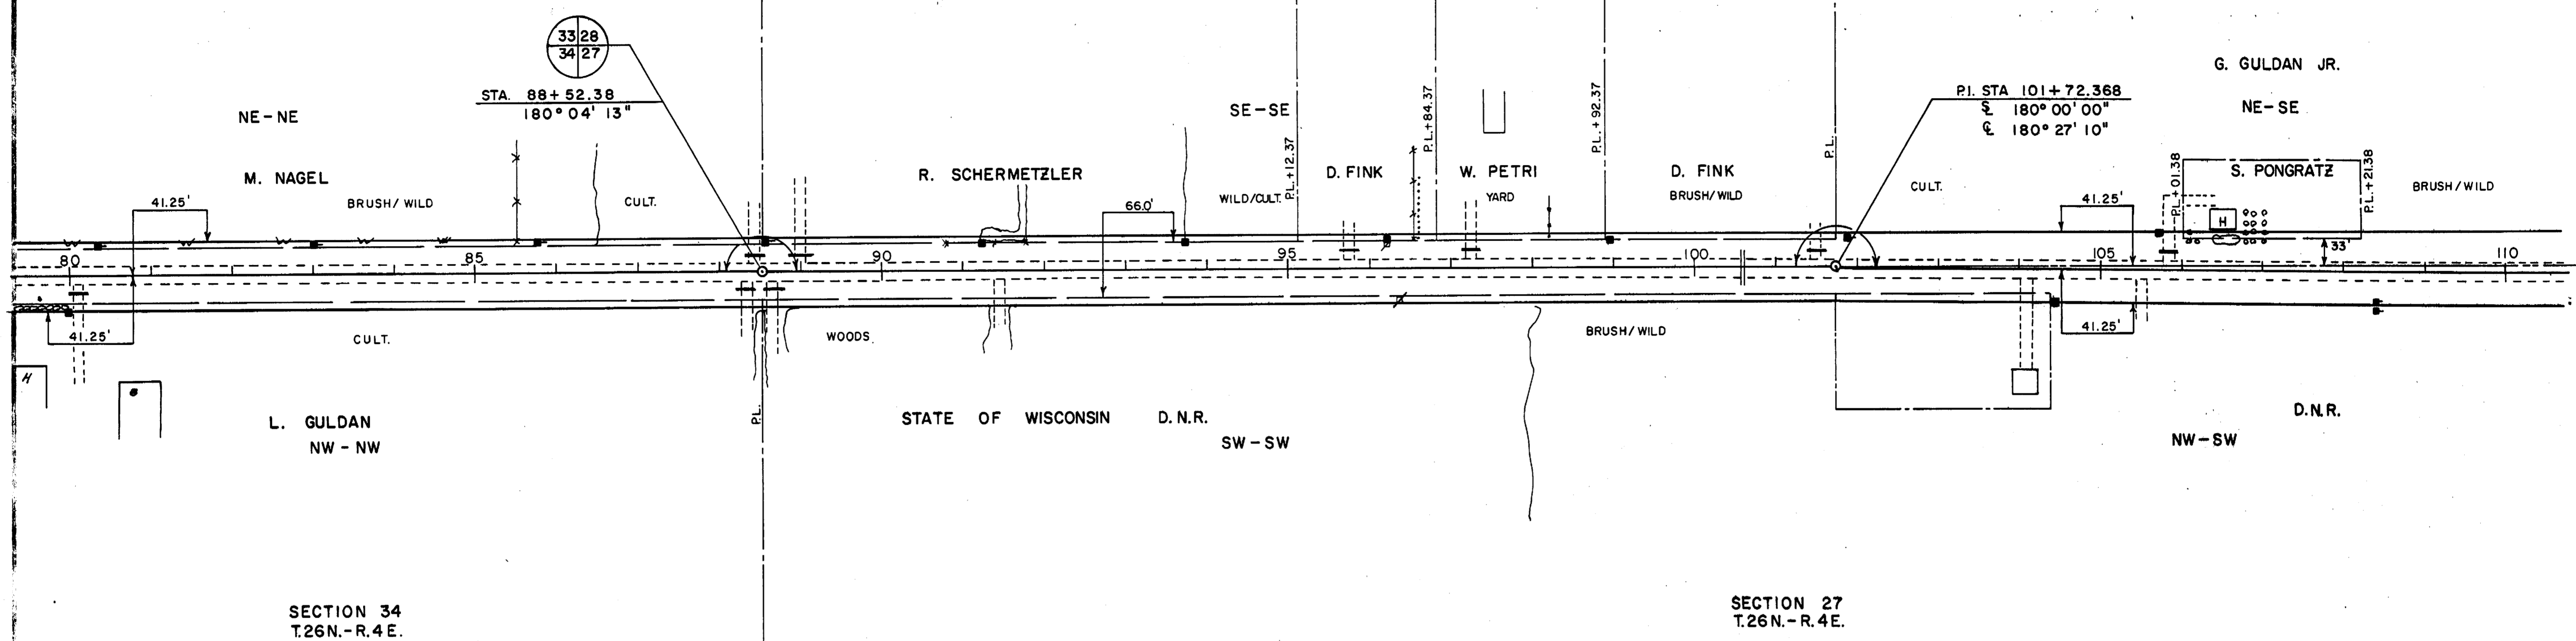


SECTION 34
T.26N.-R.4E.

SECTION 27
T.26N.-R.4E.

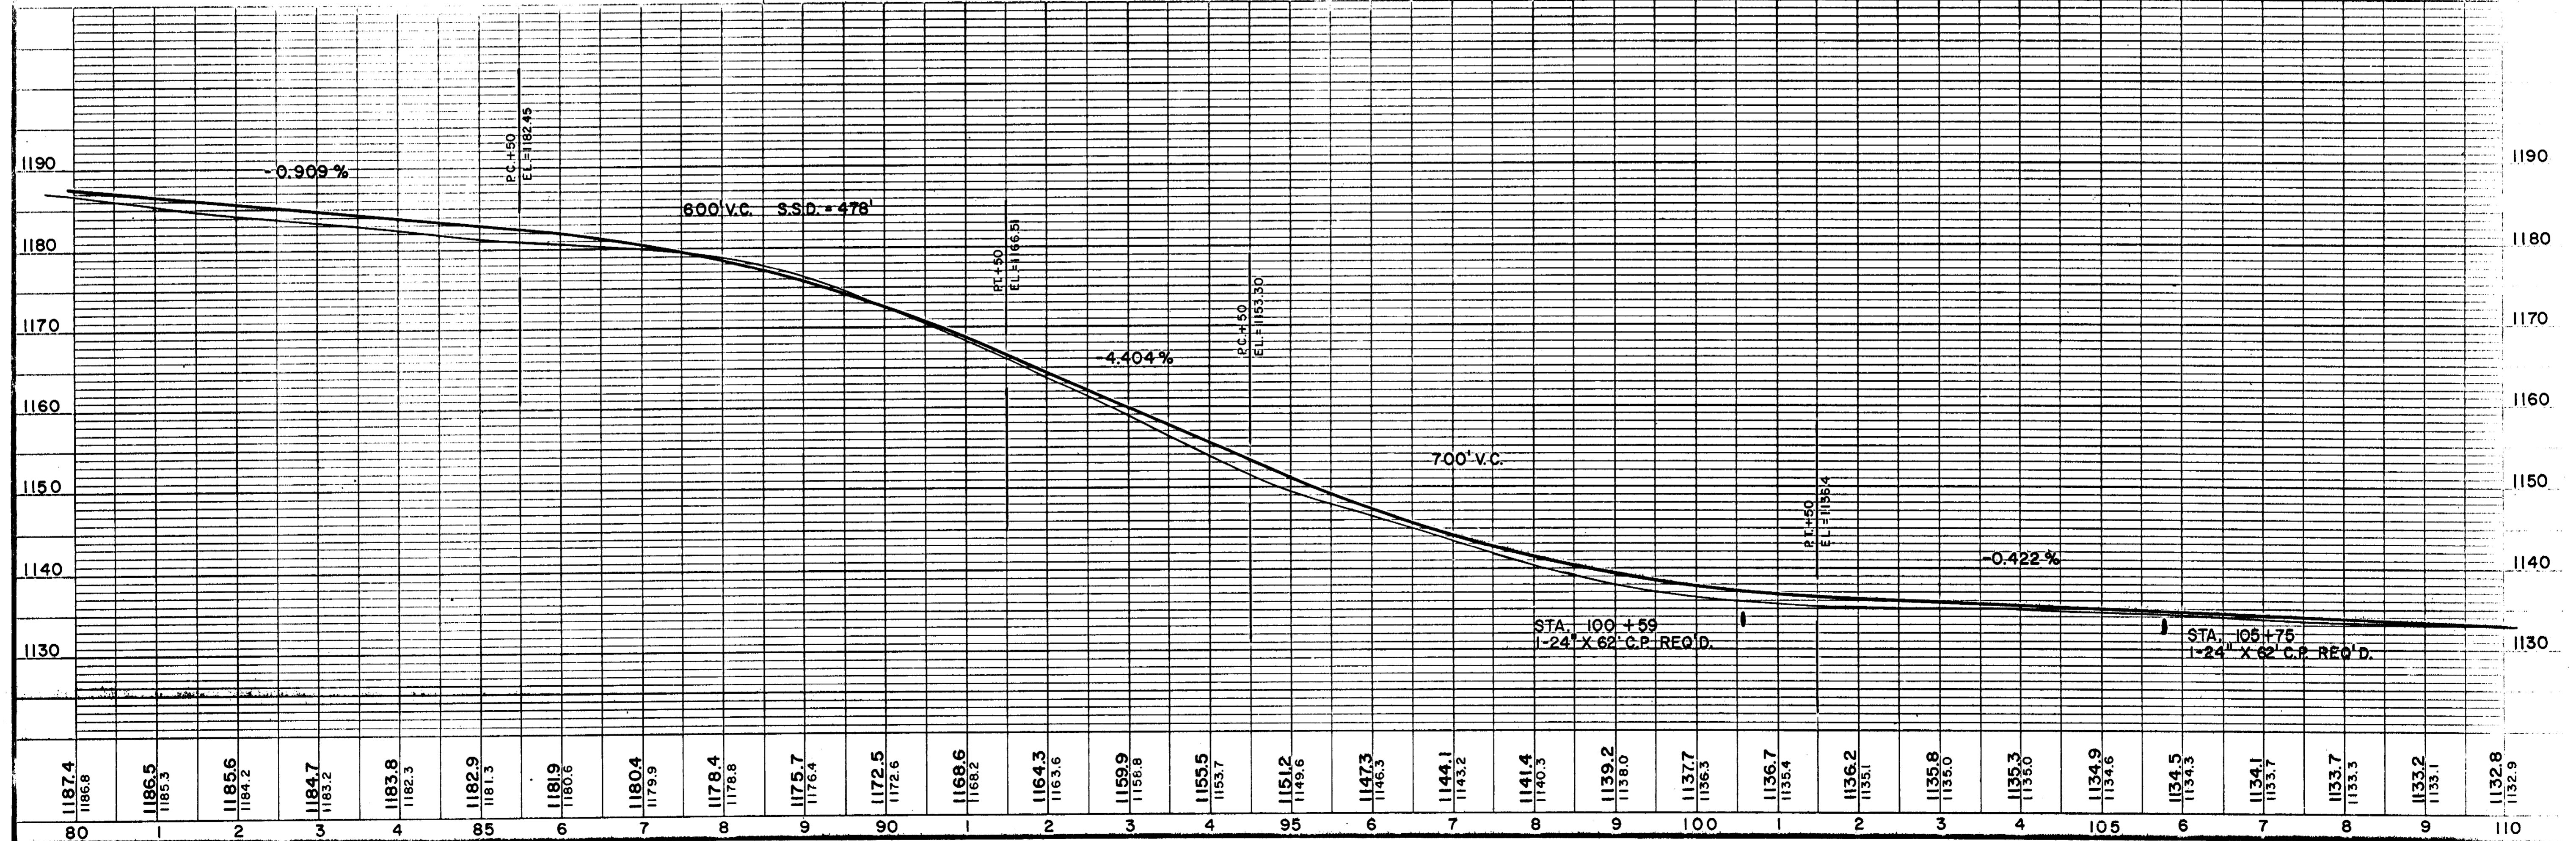


BENCH MARKS			
NO.	STATION	DESCRIPTION	ELEV.
6	110+55	BLUE "+" SE. BR. ABUT	1132.43
7	123+98	BLUE "+" TOP BR CURB SE.	1131.05

SECTION 28
T.26N.-R.4E.

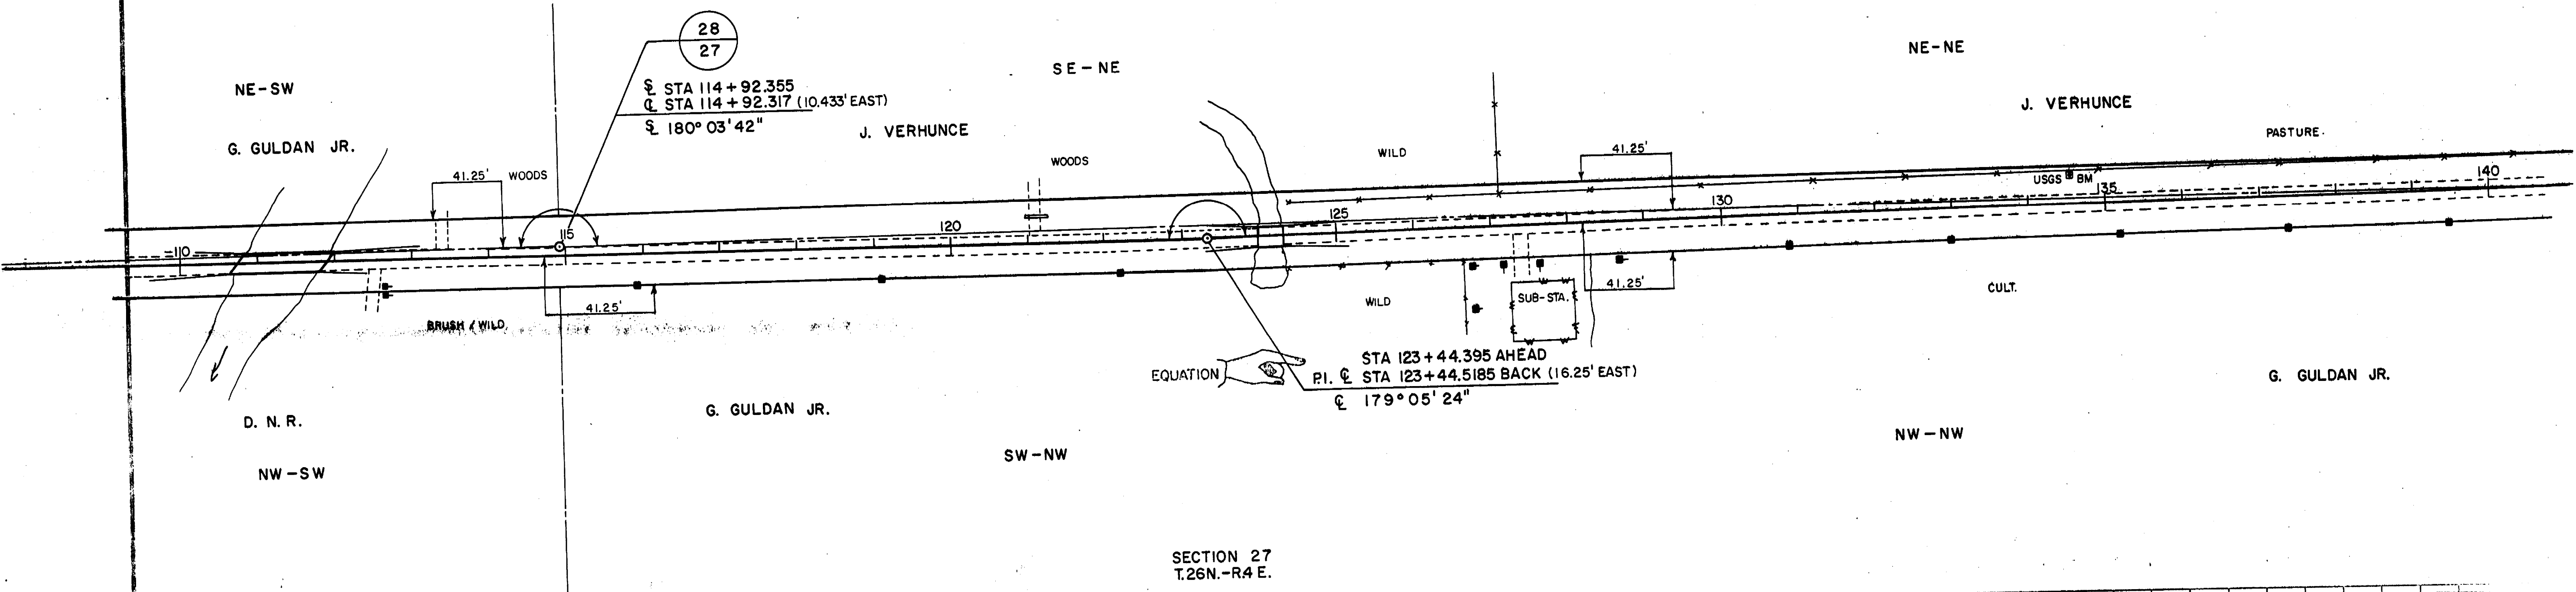


SECTION 27
T.26N.-R.4 E.

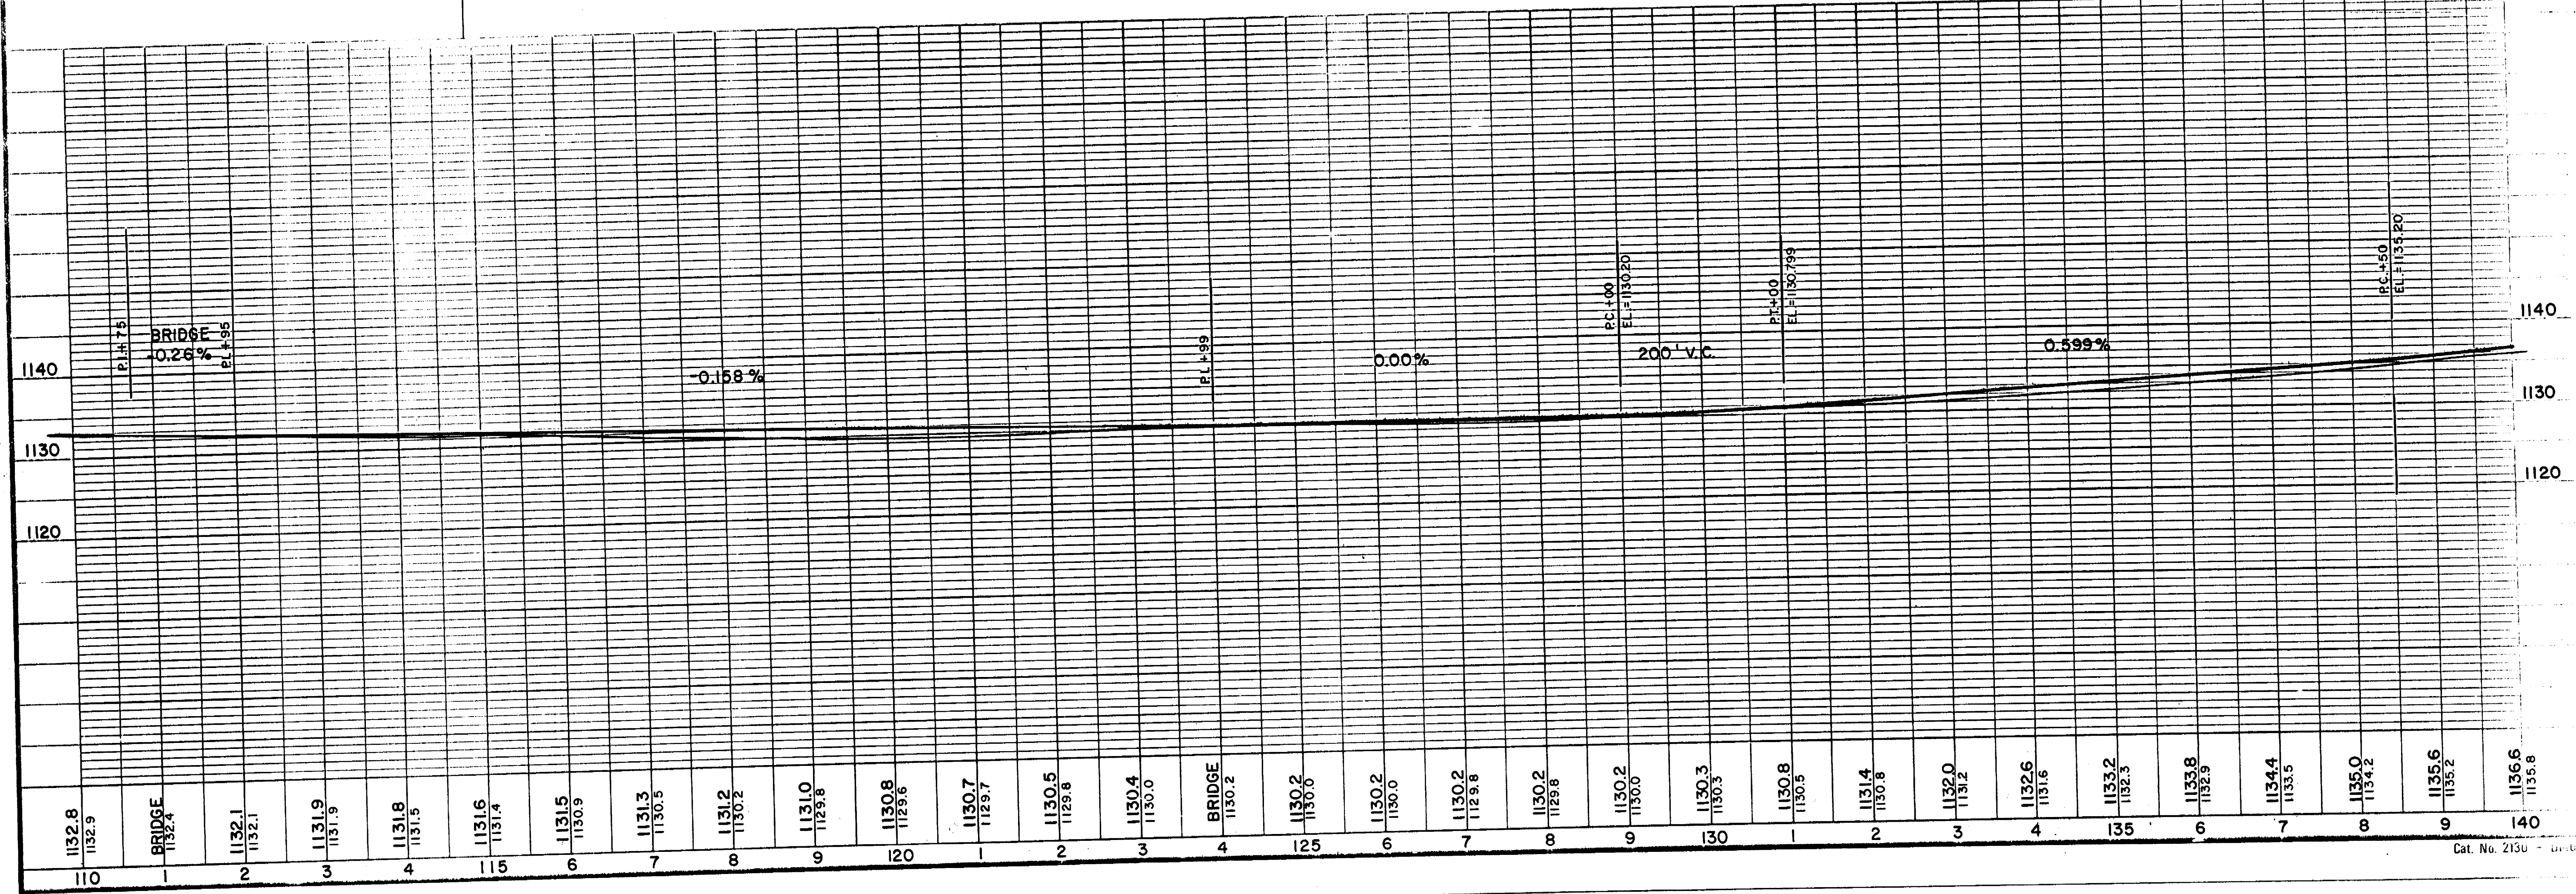


BENCH MARKS			
NO.	STATION	DESCRIPTION	ELEV.
8	141+75	SPIKE IN P.P.	120' LT. 1136.35
9	164+25	SPIKE IN 6" PINE	66' LT. 1204.28



SECTION 21
T.26N.-R.4E.


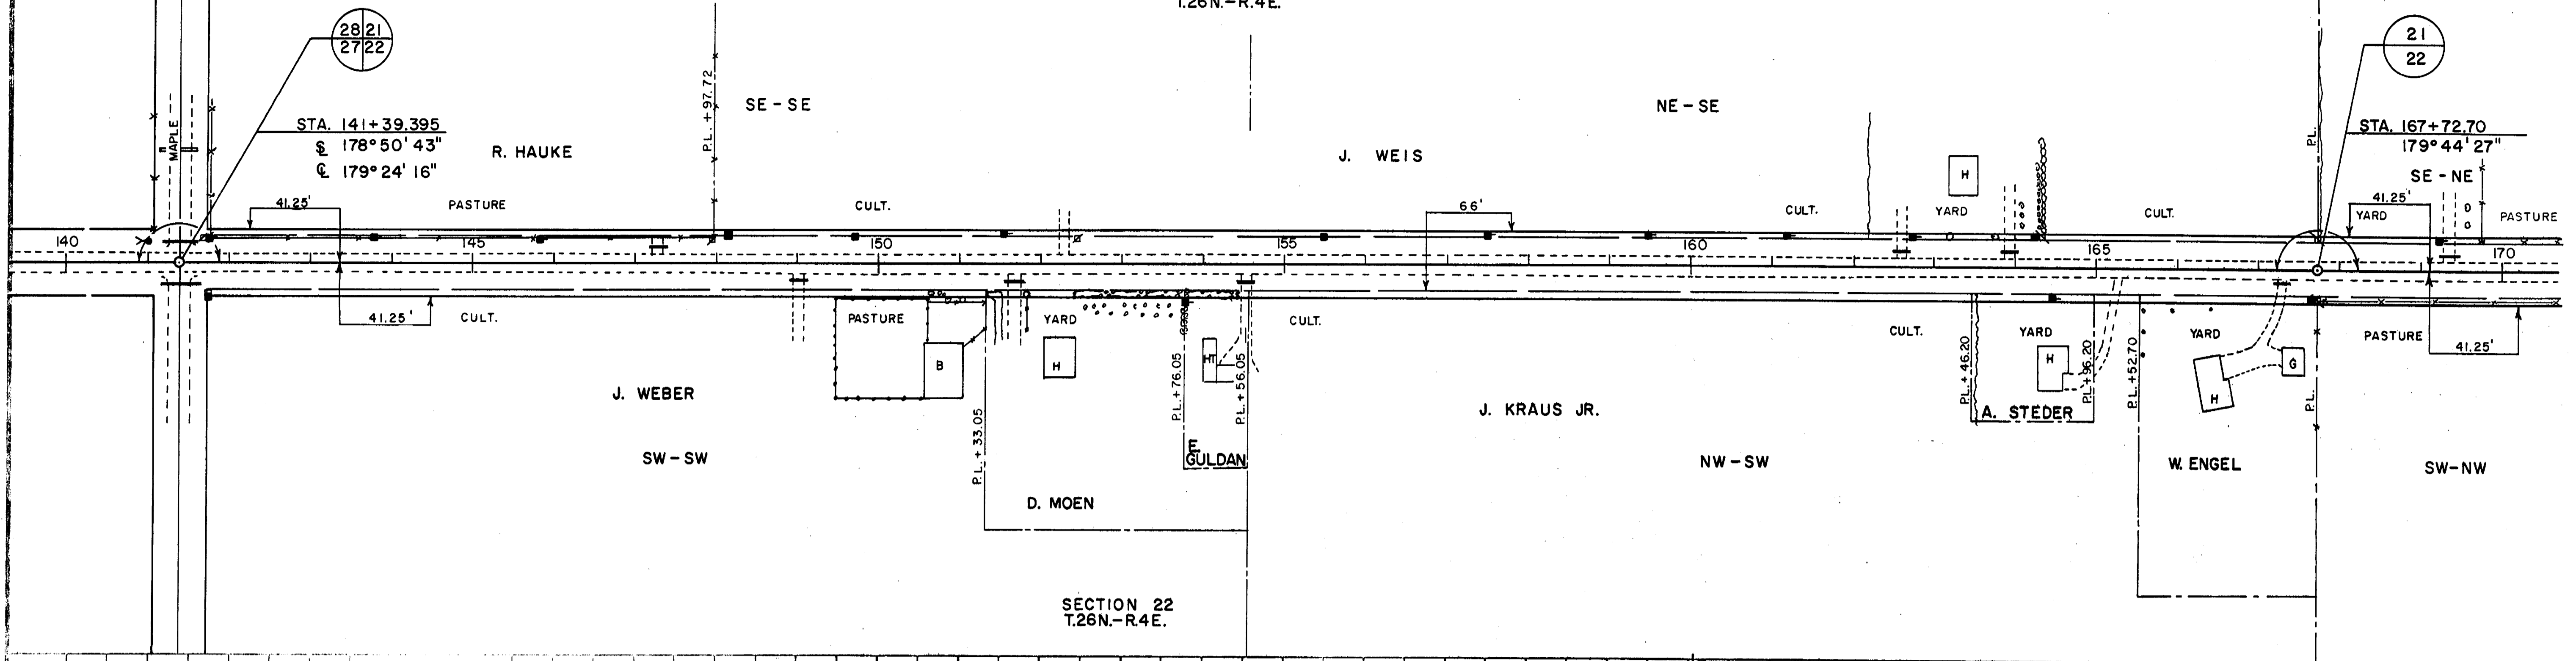


SECTION 22
T.26N.-R.4E.

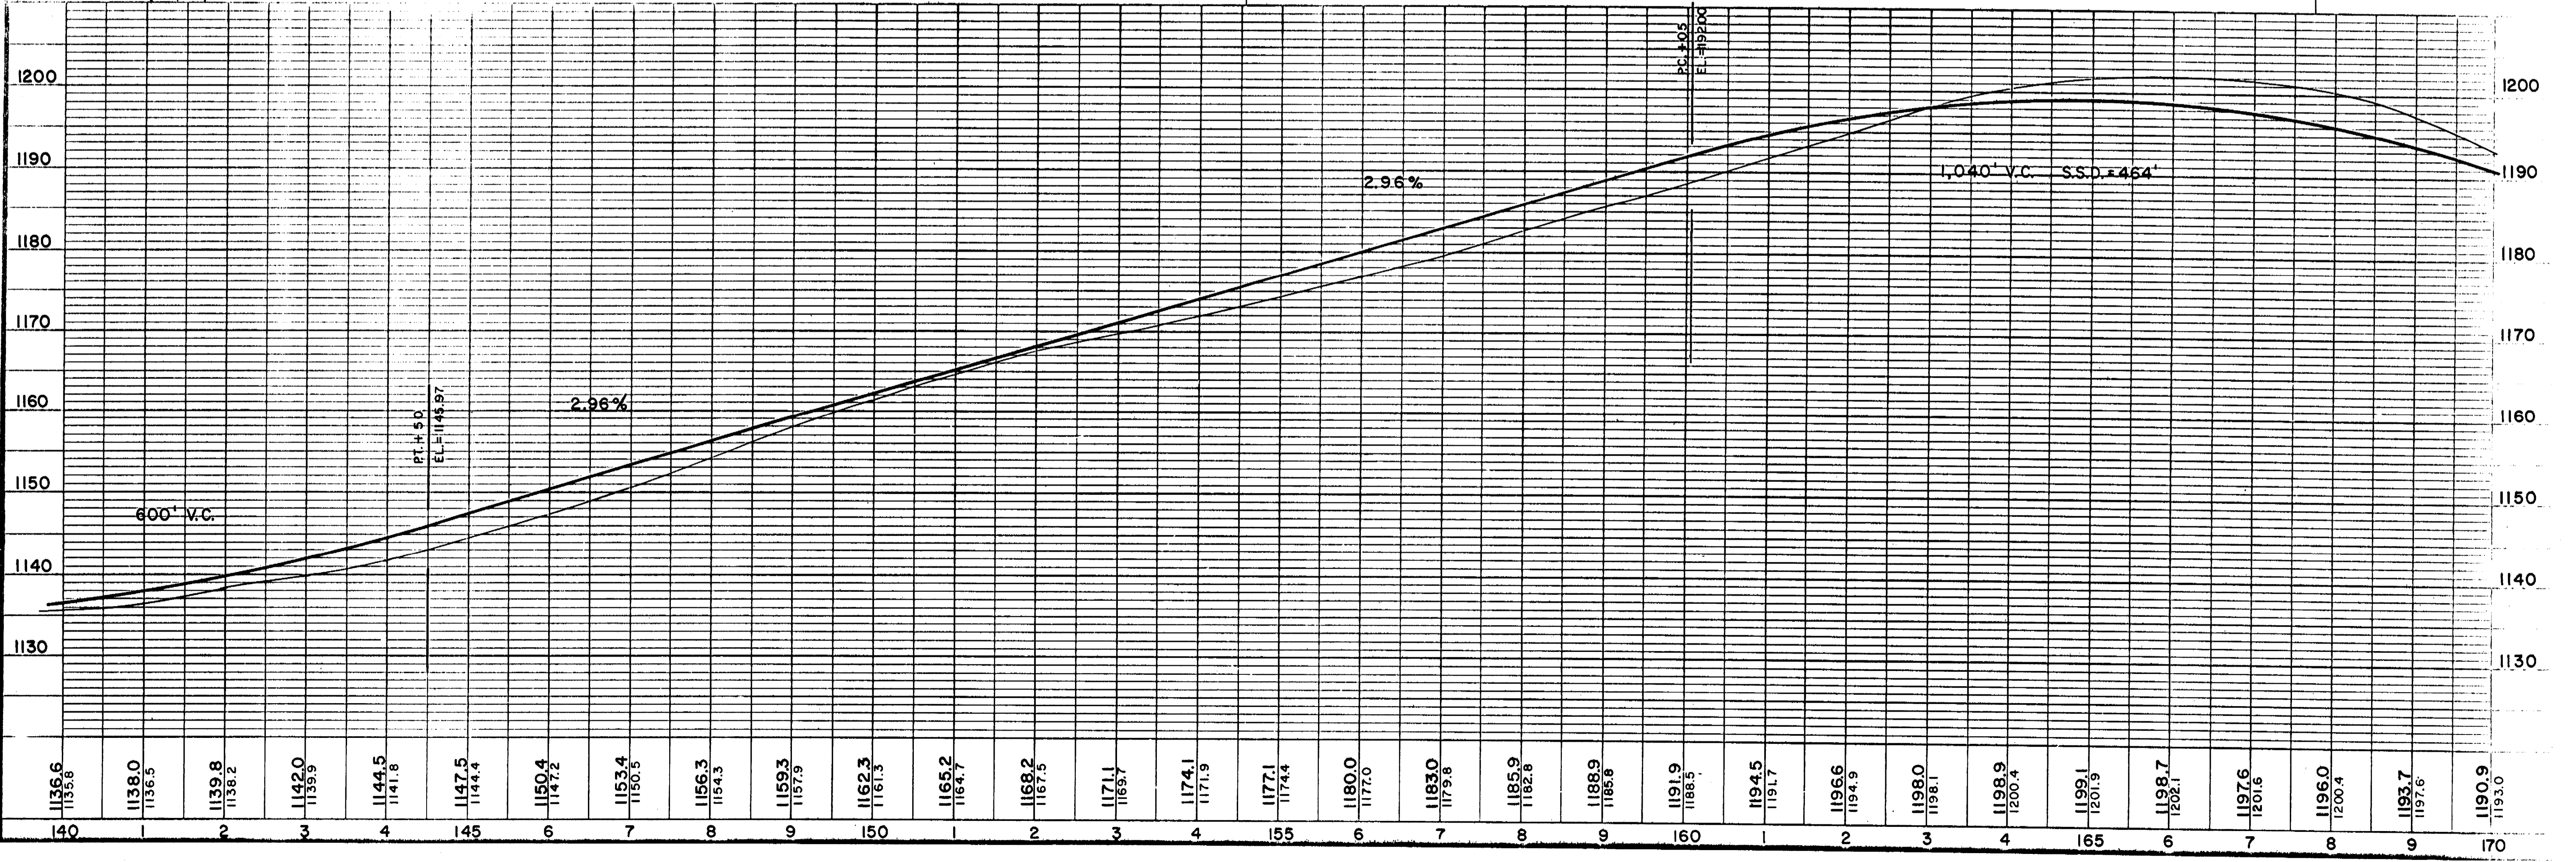


SECTION 21
T.26N.-R.4E.

BENCH MARKS			
NO.	STATION	DESCRIPTION	ELEV.
1	173+49	R.R. SPIKE IN 12" ELM	73' LT 1171.31
2	174+81	R.R. SPIKE IN 8" POPLAR	60' LT 1172.64

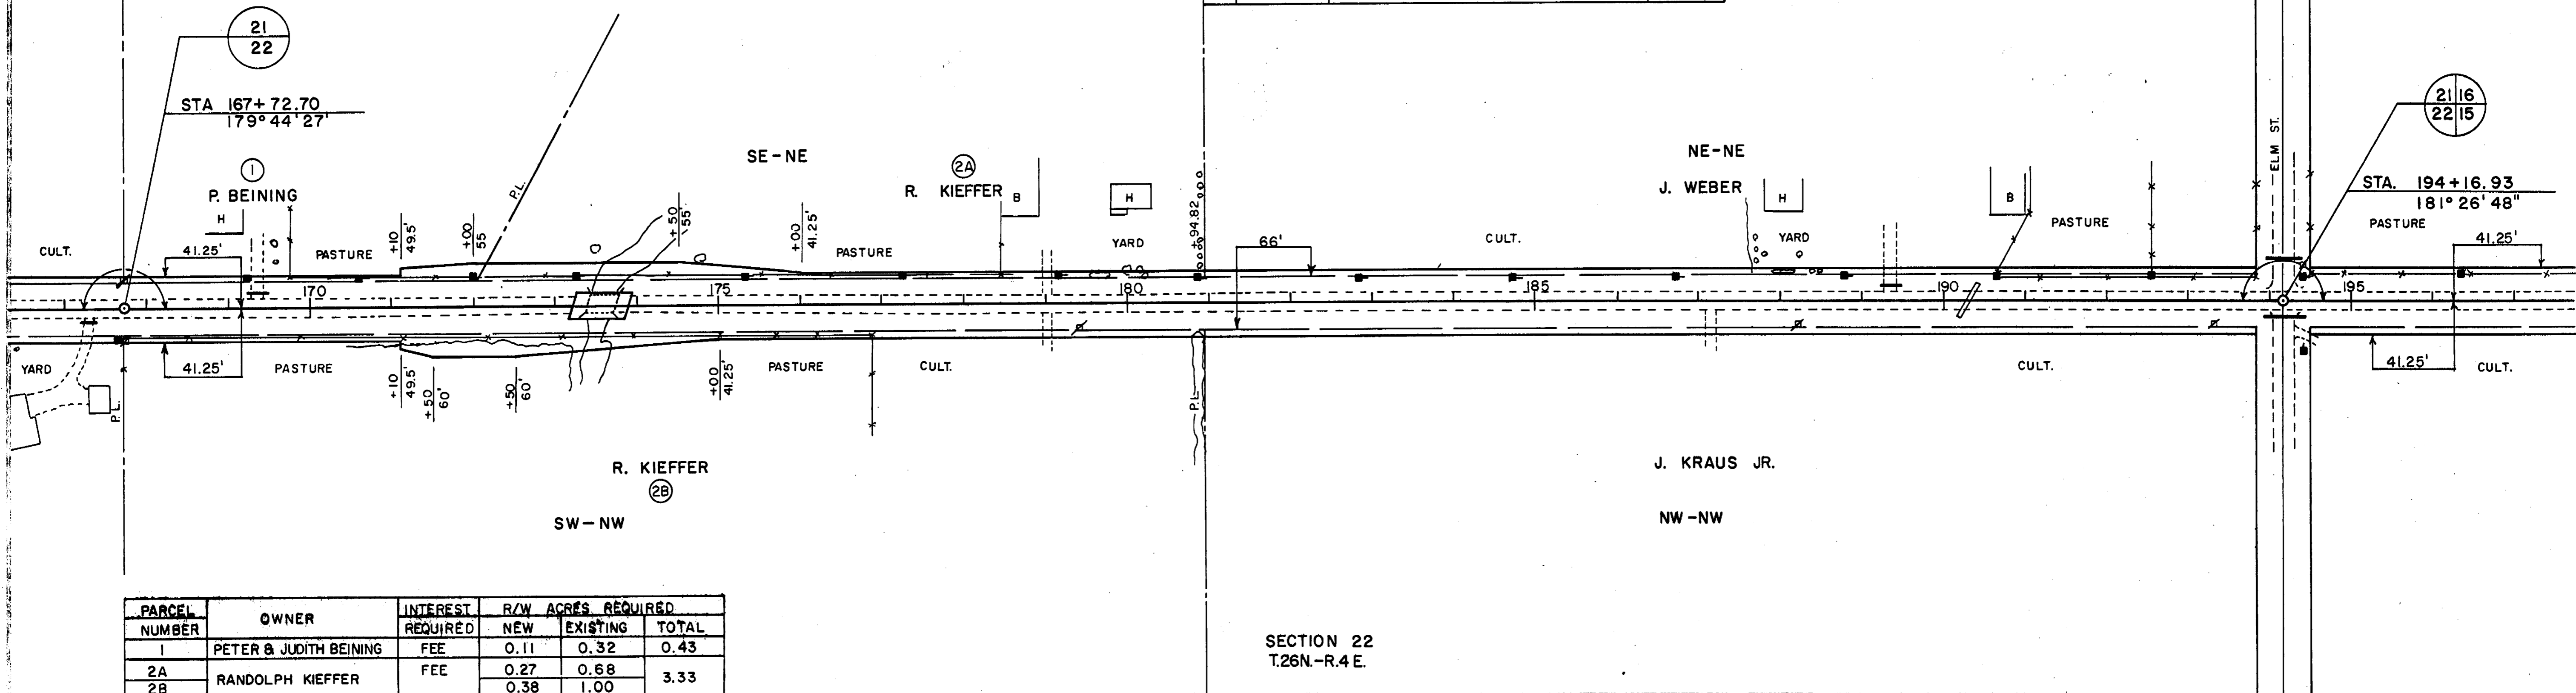 



PARCEL NUMBER	OWNER	INTEREST REQUIRED	R/W ACRES REQUIRED		
			NEW	EXISTING	TOTAL
1	PETER & JUDITH BEINING	FEE	0.11	0.32	0.43
2A	RANDOLPH KIEFFER	FEE	0.27	0.68	3.33
2B			0.38	1.00	

SECTION 22
T.26N.-R.4E.

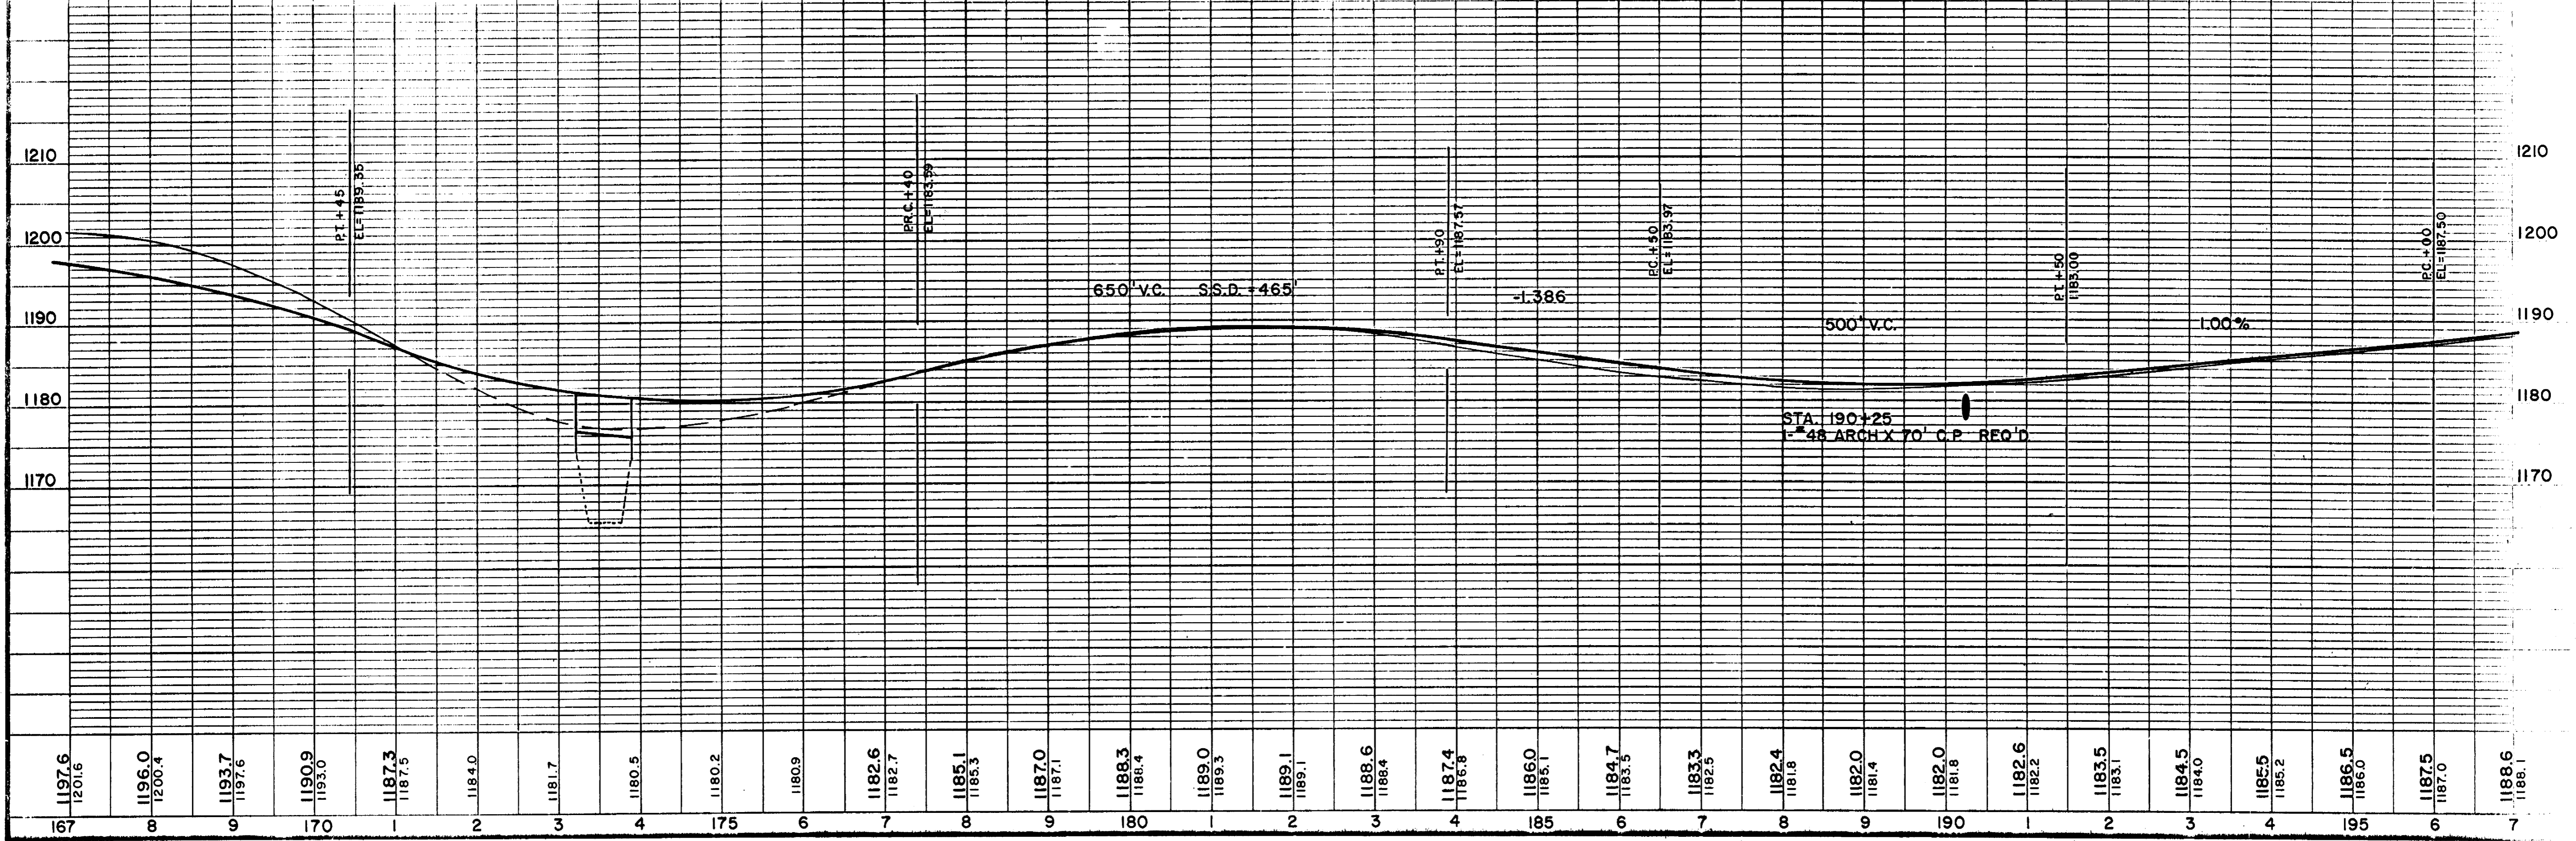



BENCH MARKS			
NO.	STATION	DESCRIPTION	ELEV.
15	217 + 70	SPIKE IN 12" MAPLE	63' RT. 1229.57

SECTION 16
T.26N.-R.4E.

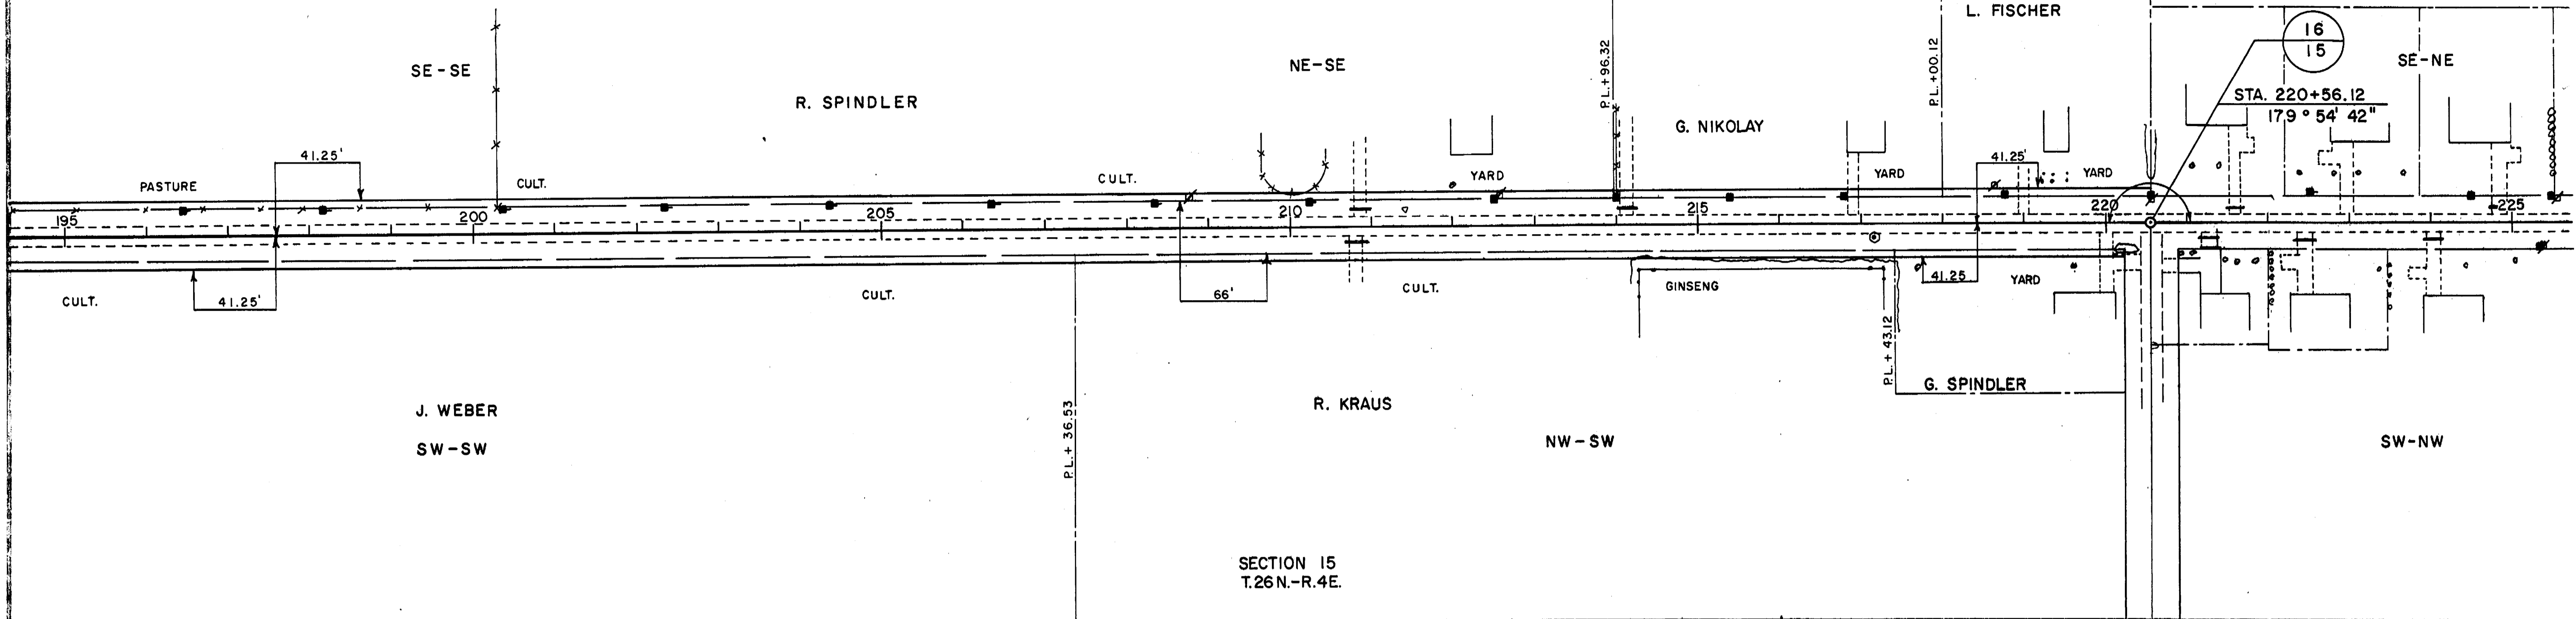 

SECTION 15
T.26N.-R.4E.

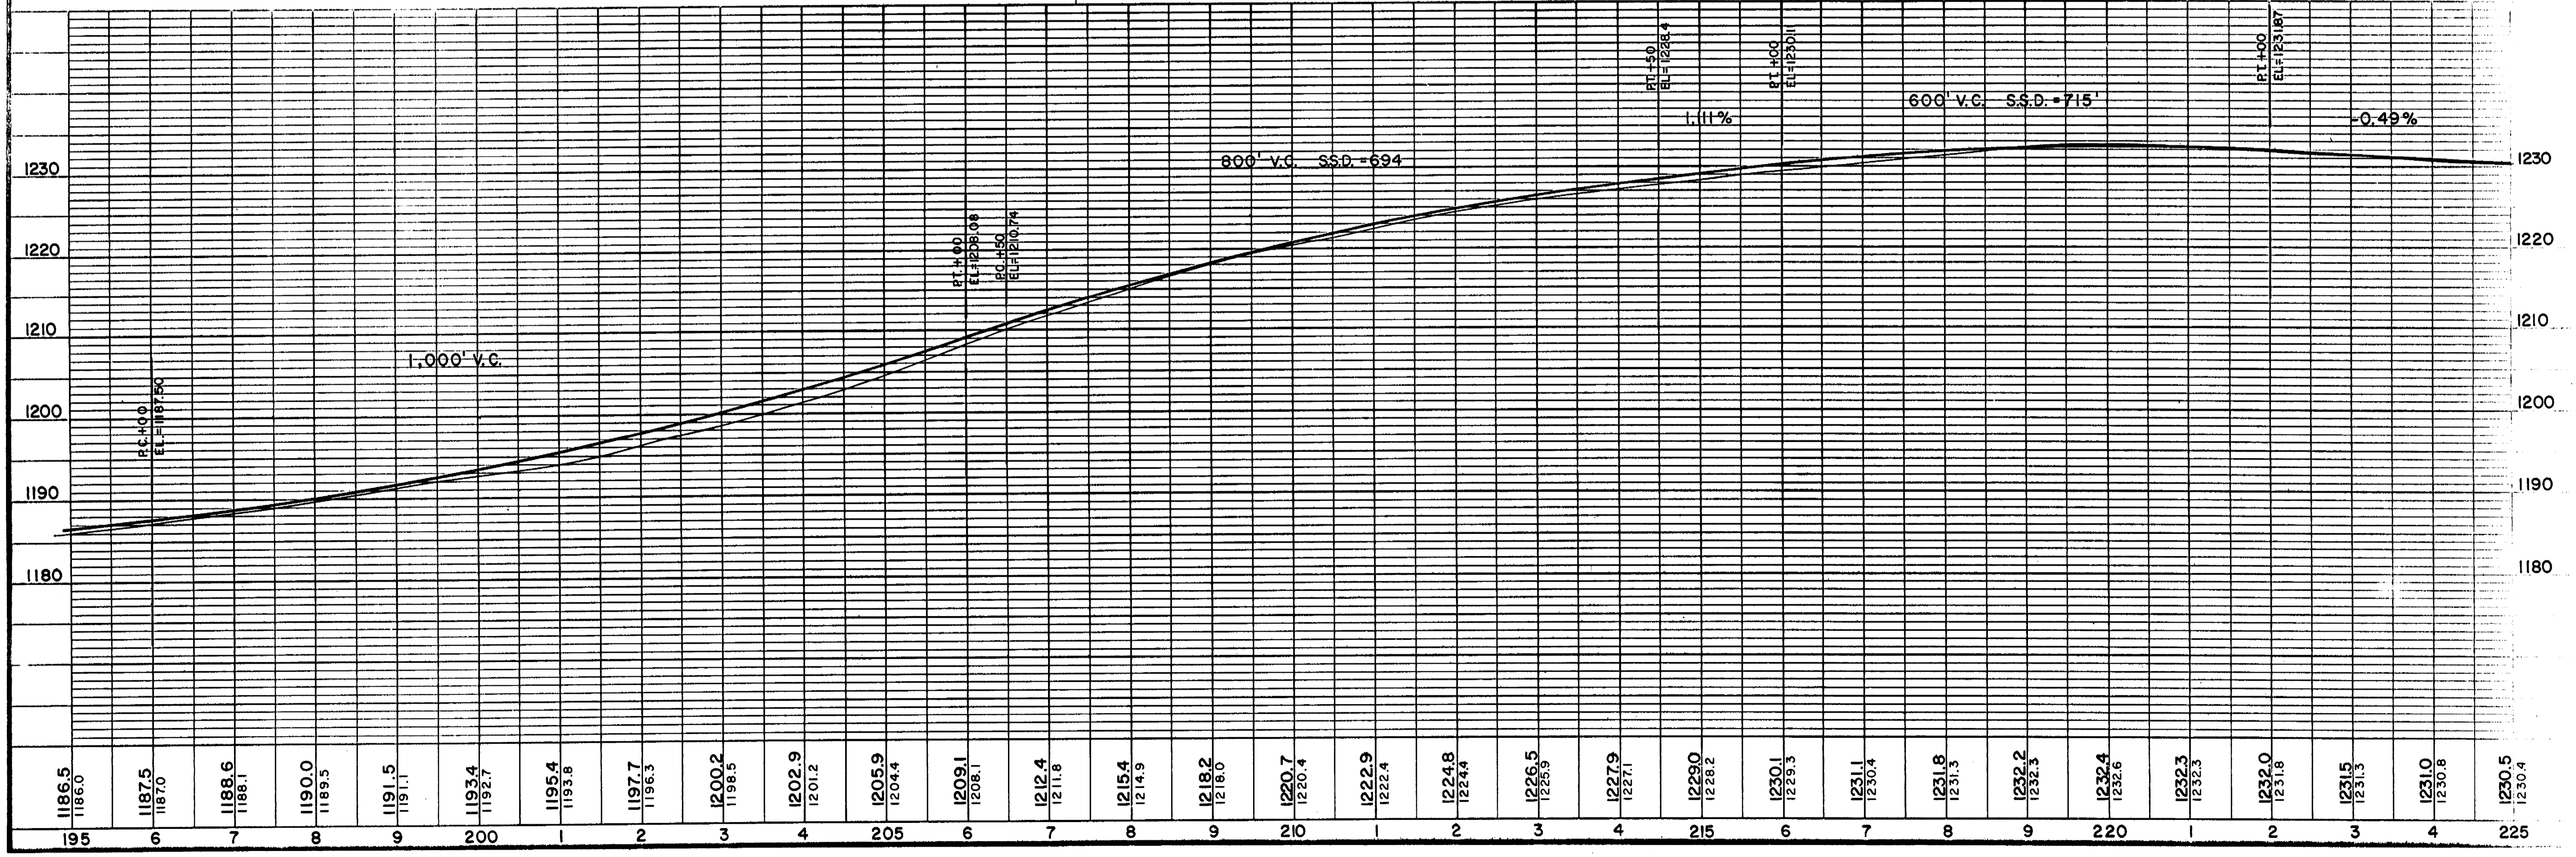

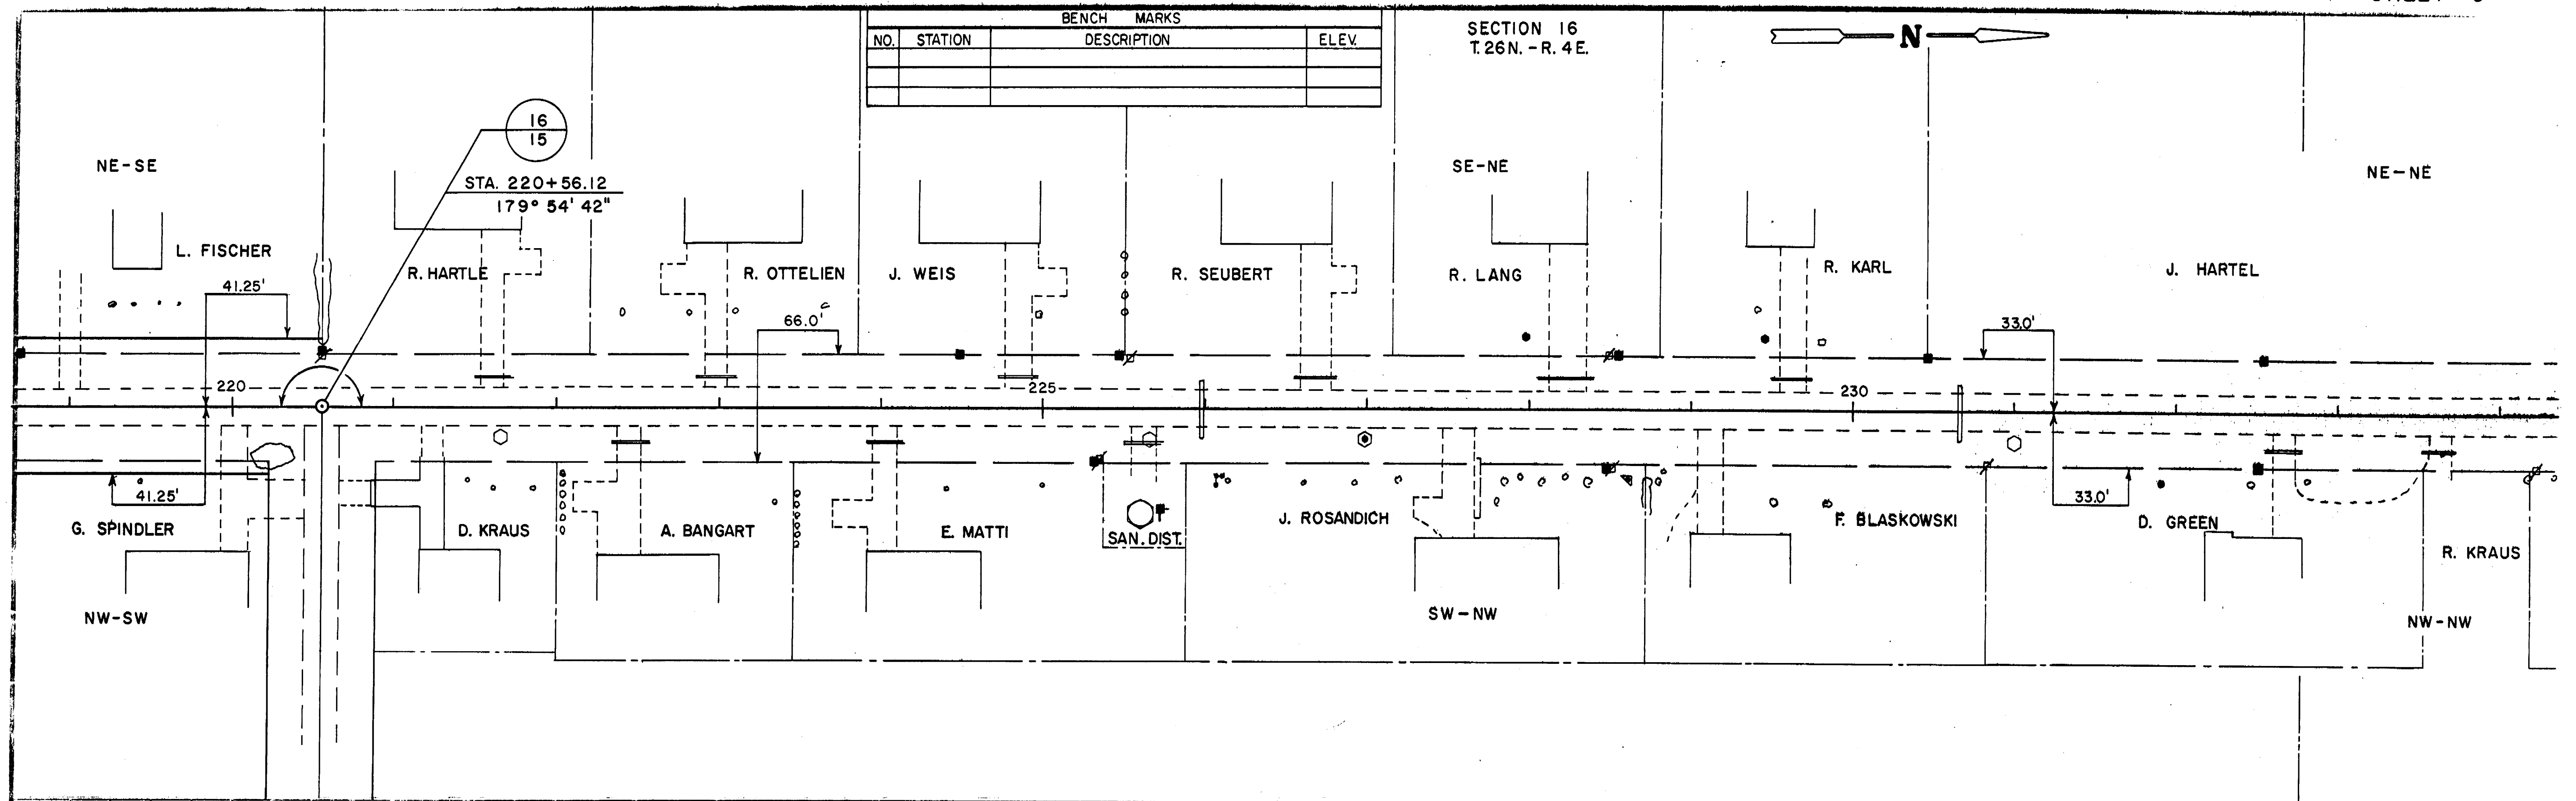

BENCH MARKS			
NO.	STATION	DESCRIPTION	ELEV.

SECTION 16
T. 26N. - R. 4E.

