

SCALES


PLAN: 1" = 100'
 PROFILE: HOR. 1" = 100' VERT. 1" = 10'

MARATHON COUNTY HIGHWAY DEPARTMENT


PLAN AND PROFILE OF PROPOSED

CTH N


STH 107 - RIB MOUNTAIN LINE

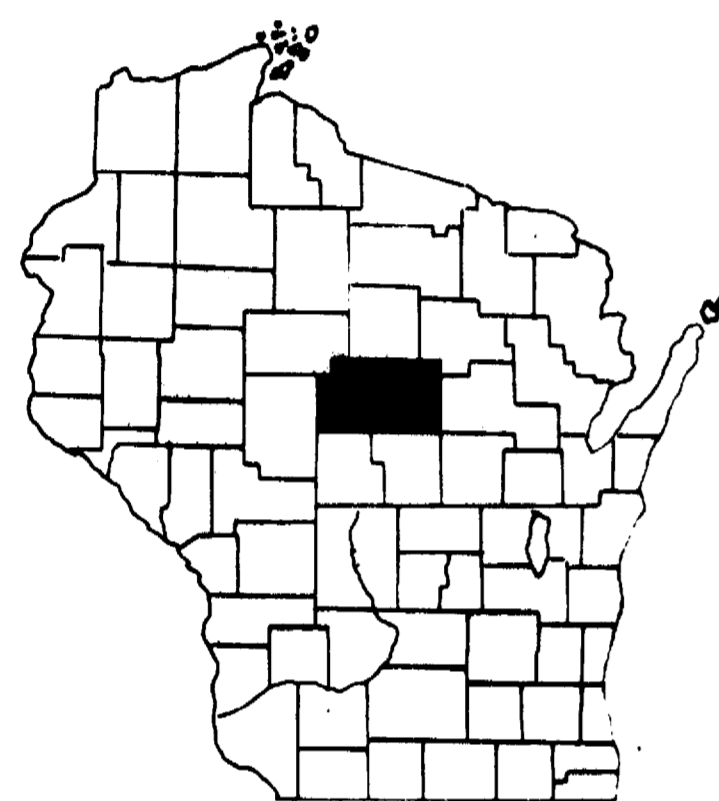

	BEHN	HALSEY	HAMBURG	BERLIN	MAINE	TEXAS	NE-WITT	HARRISON
HOLTON	JOHNSON	NE-TROCK	RIB FALLS	STETTIN	MAUSAU	EASTON	FLOWER	
HALL	FRANKFORD	WEA	CASSEL	MARATHON	RIB MT.	WESTON	RINGLE	WORME
BRIGHTON	EAU CLAIRE	CLEVELAND	EMMET	NORMAN	KROENHETTER	REID	ELSDON	
SPENCER	MCILLIAN	DAY	GREEN VALLEY	BEAVER	KNOWLTON	GAERTNER	BEVERLY	FRANKLIN

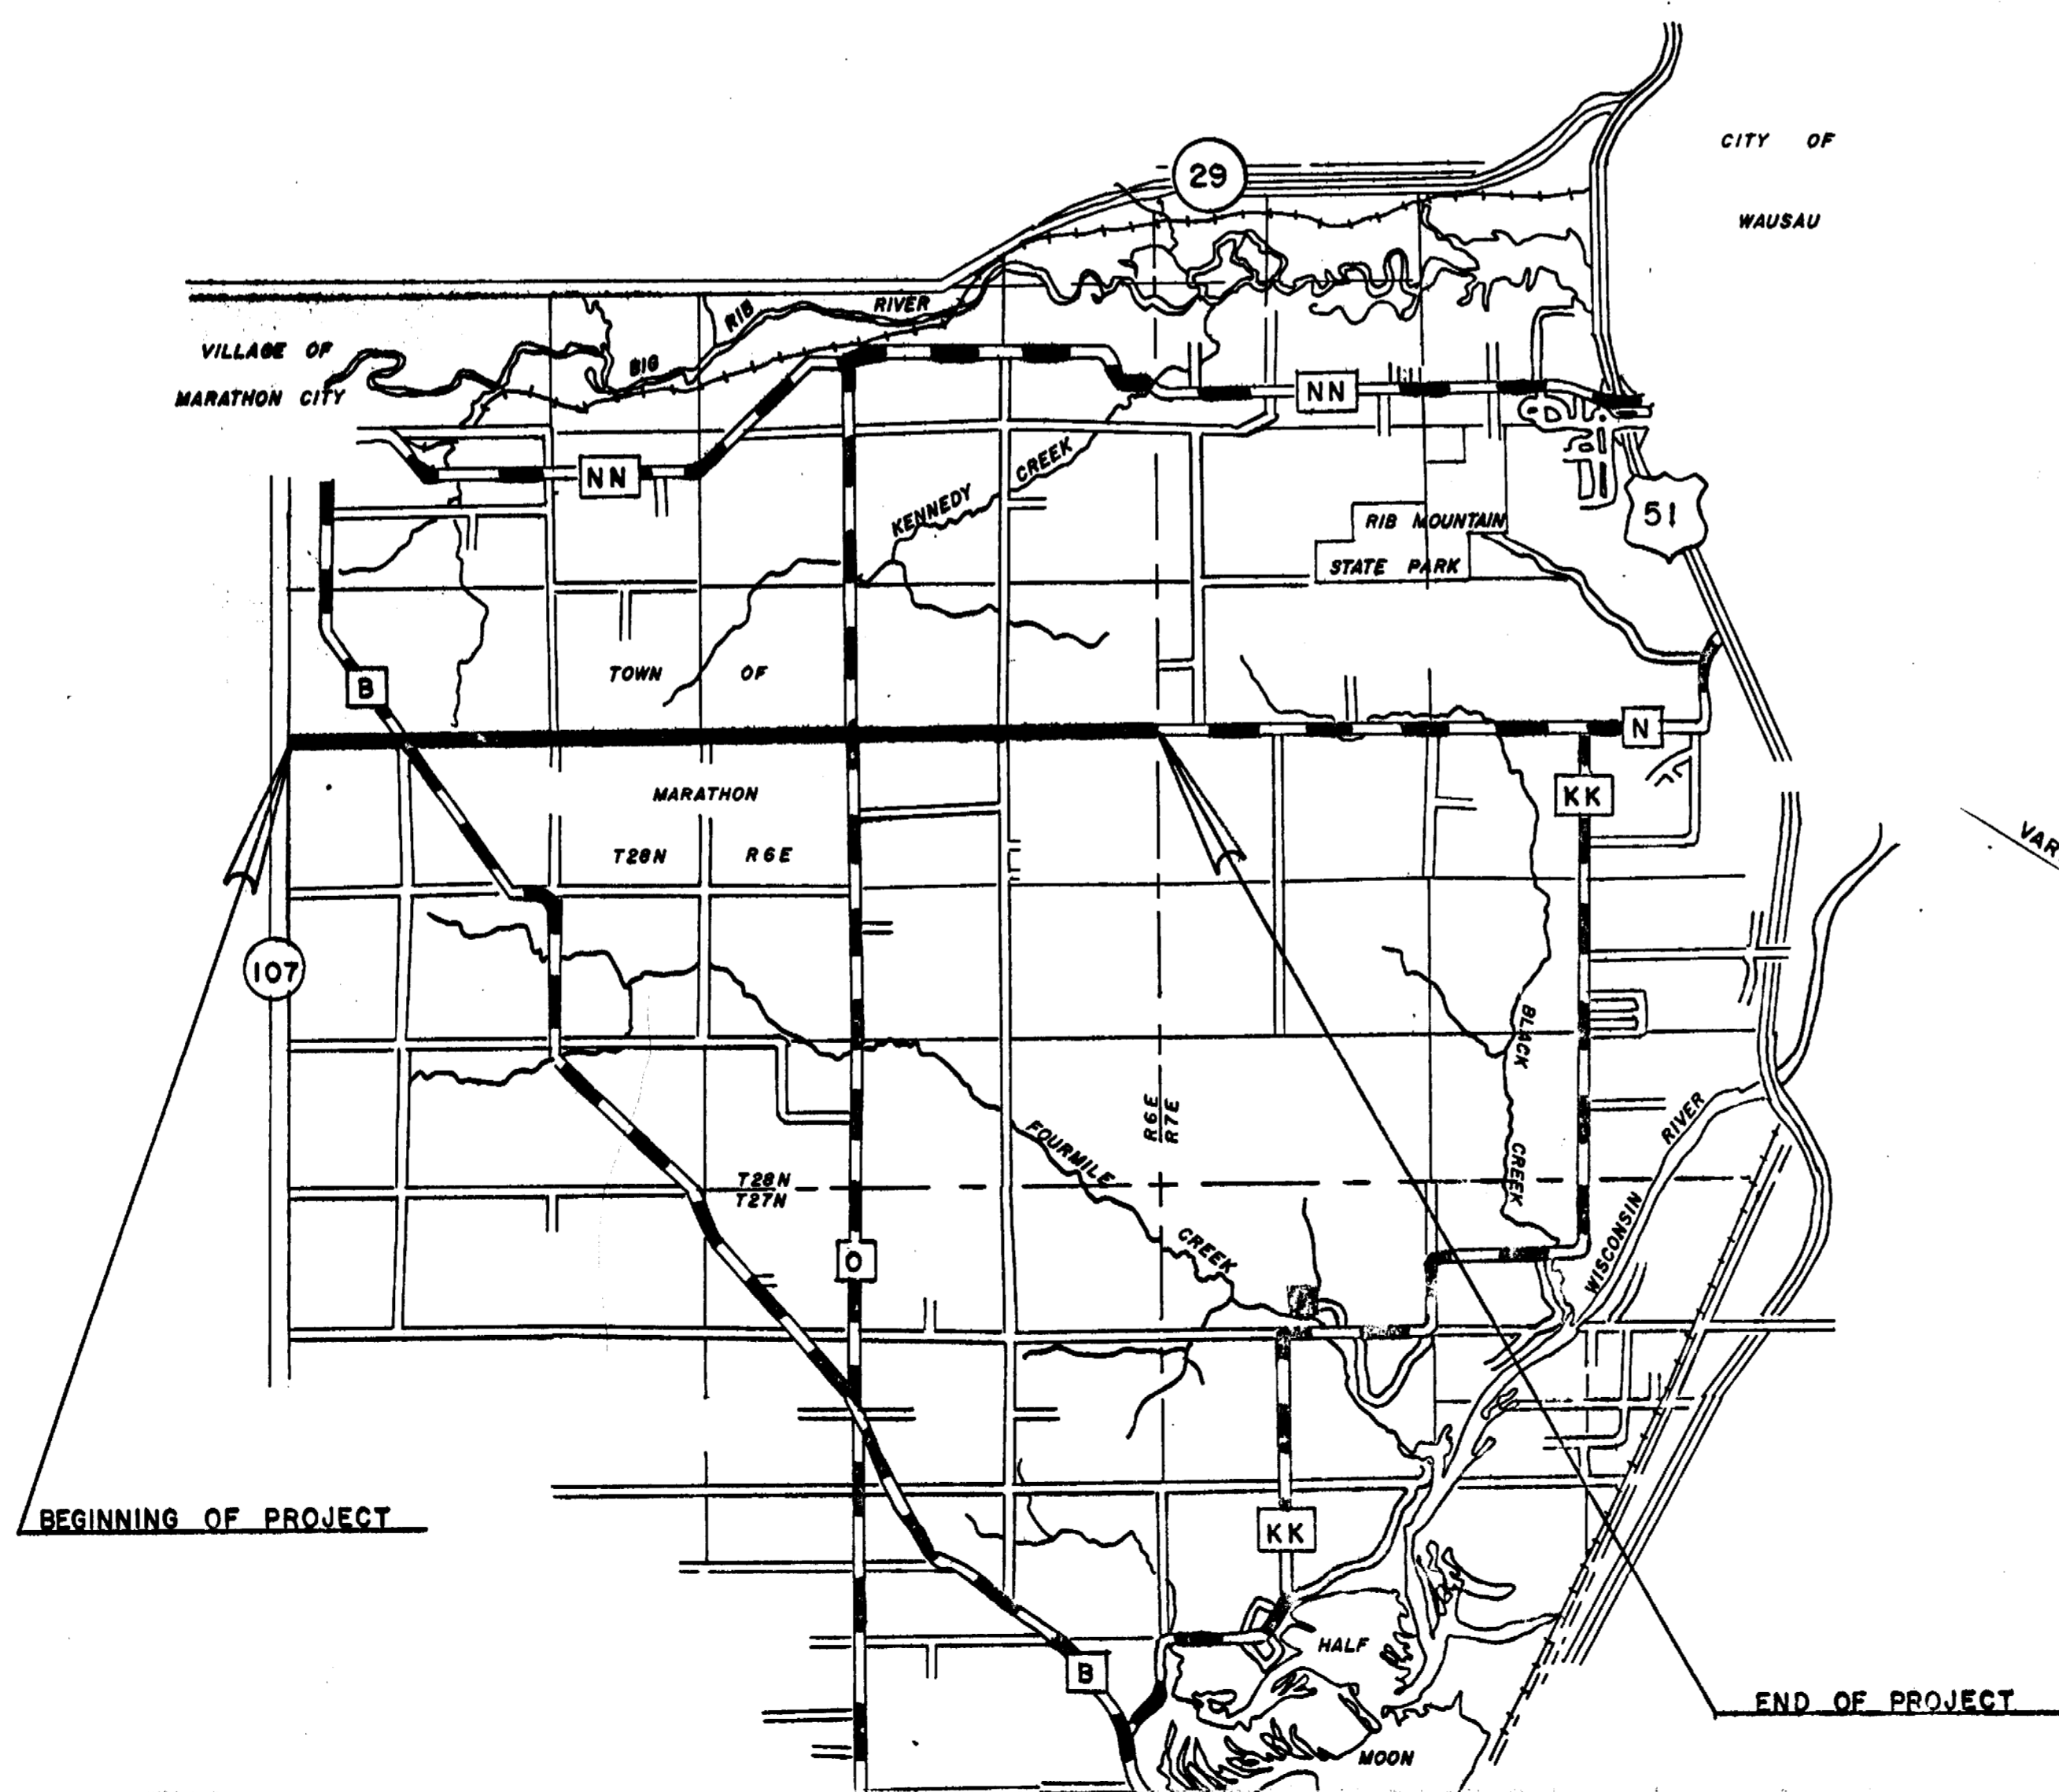

TYPICAL SECTION

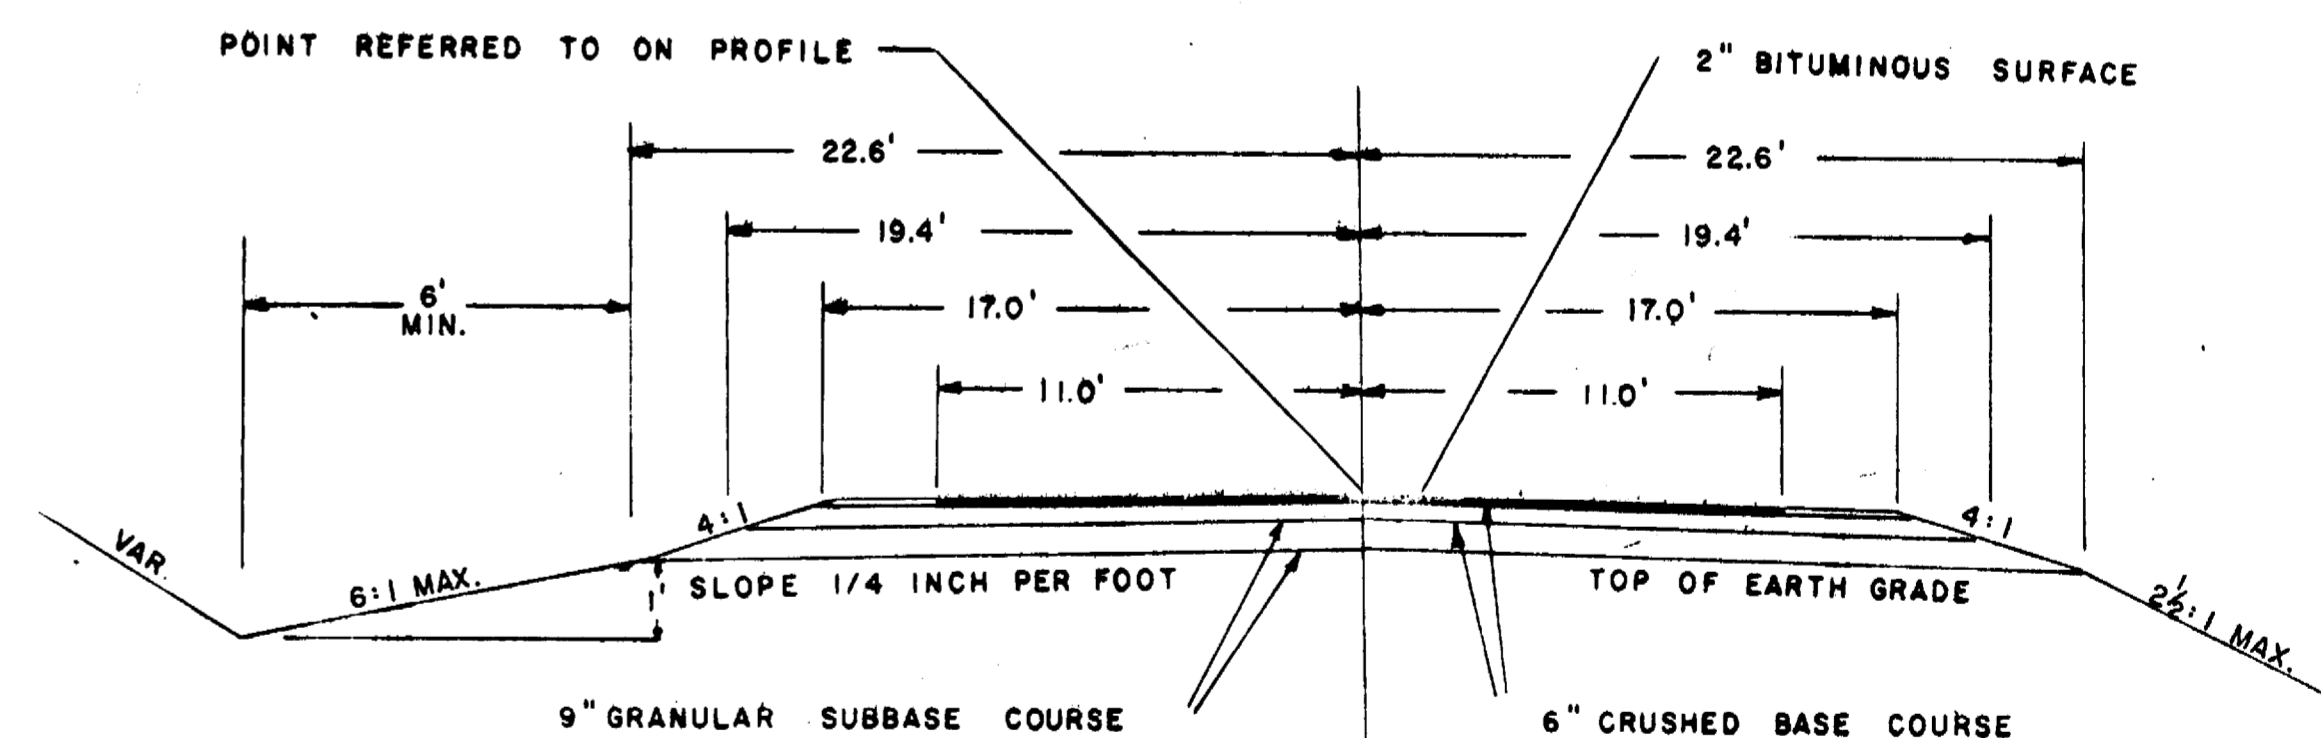


LEGEND

- NEW RIGHT-OF-WAY
- PRESENT RIGHT-OF-WAY
- PROPERTY LINE
- WELL
- TELEPHONE CABLE
- POWER CABLE
- GAS LINE
- POWER POLE
- TELEPHONE POLE
- TELEPHONE PEDESTAL
- GUY POLE

SEC. 14

SEC. 23

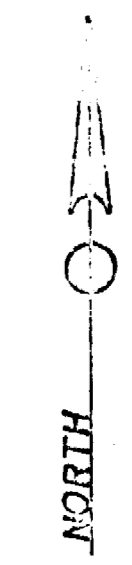

SW - SW

SE - SW

SW - SE

ARNOLD BEILKE

SE - SE

BENEDICT A. STUBINSKI

PASTURE

CULTIVATED

SCATTERED TREES

WOODS

WOODS

WOODS

PASTURE

WOODS

WOODS

STANLEY BEILKE


ARNOLD RADTKE

NE - NW





NW - NE

NE - NE

P.I. STATION 246+49.9

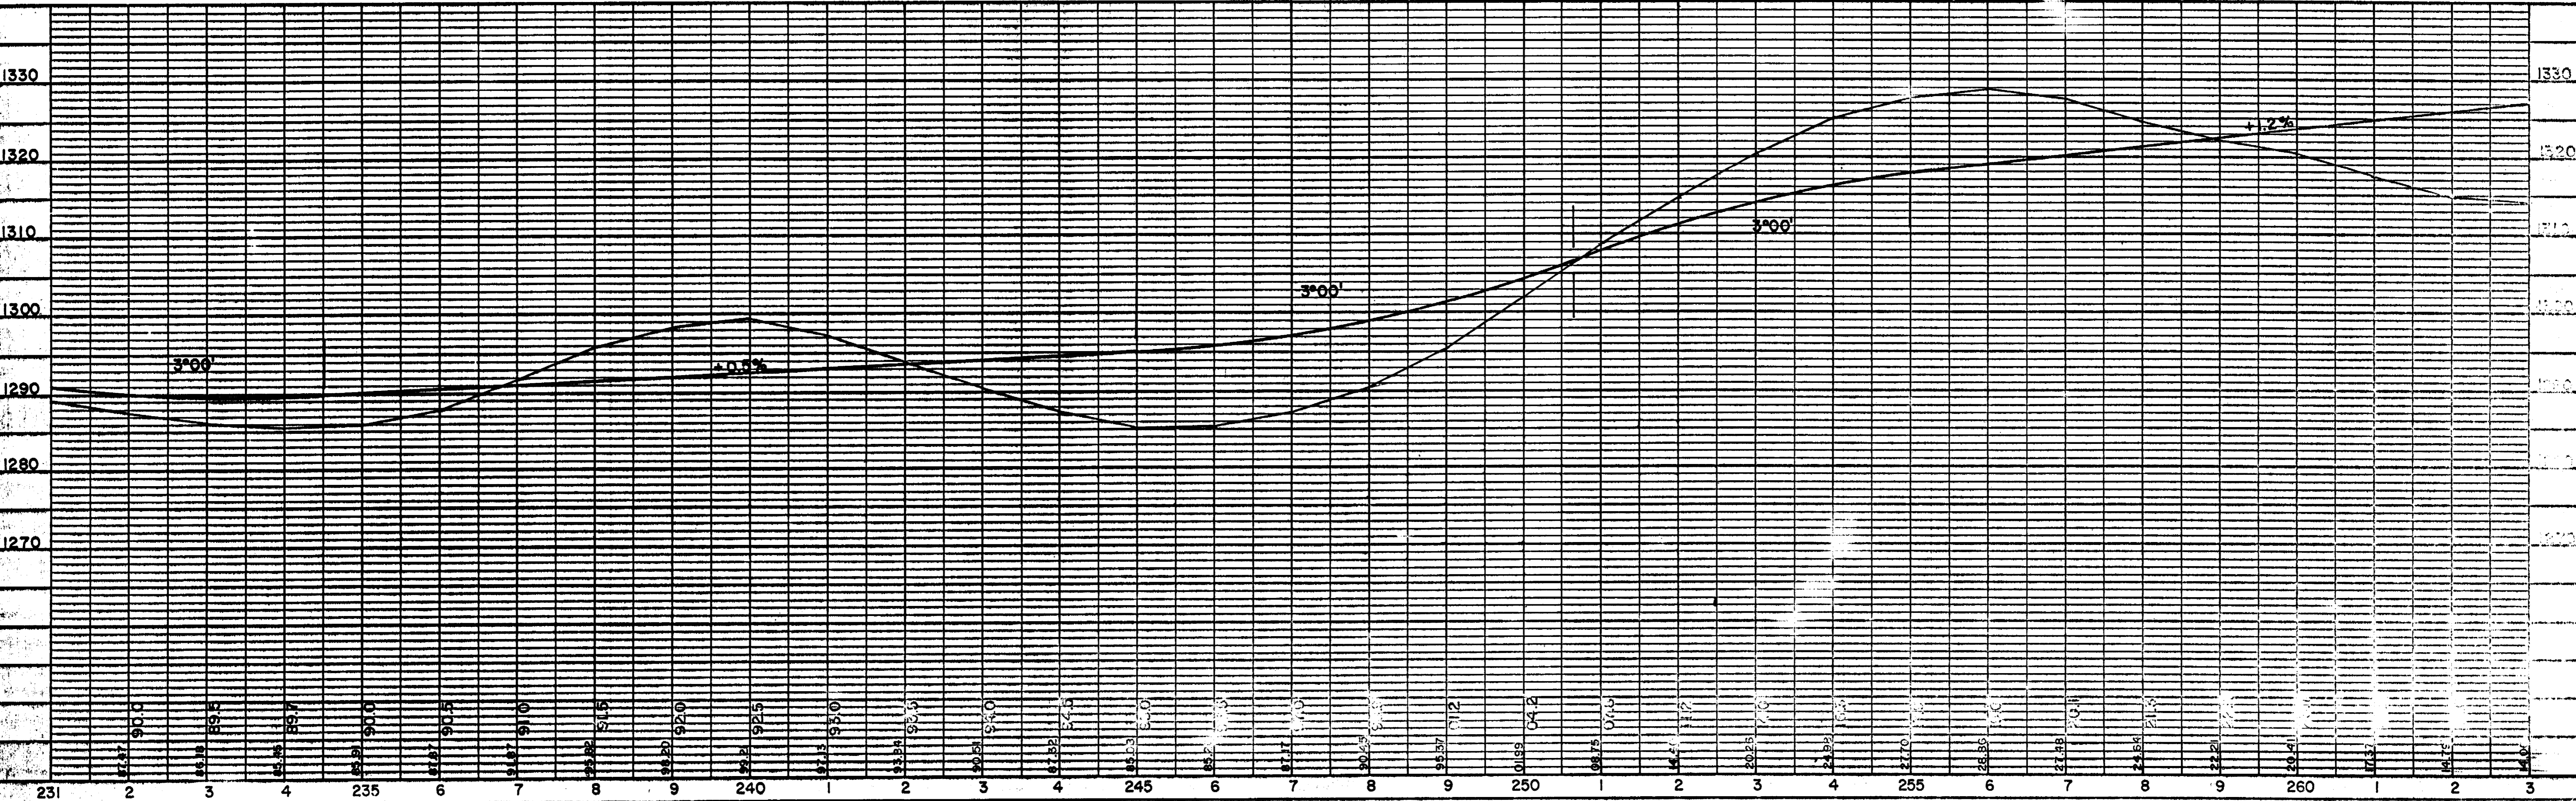

NO. STATION 1 DENOS 222
22

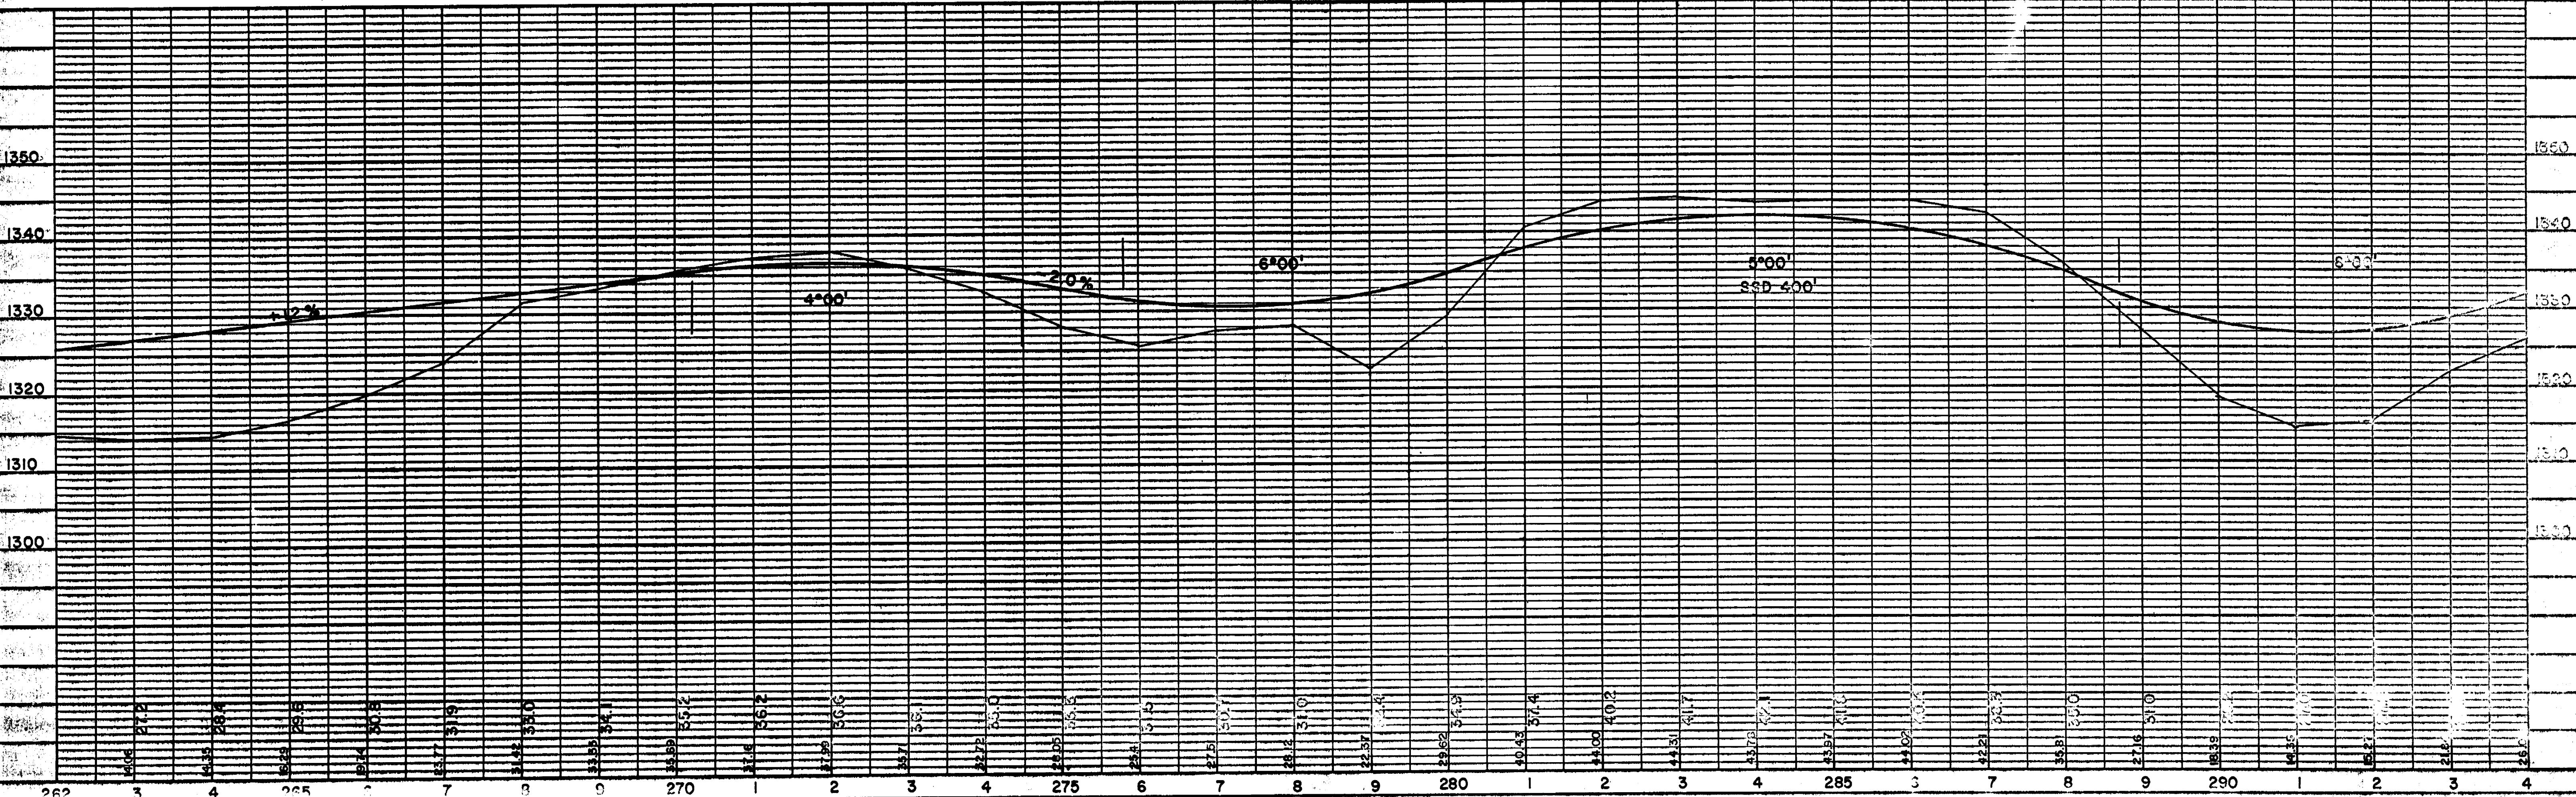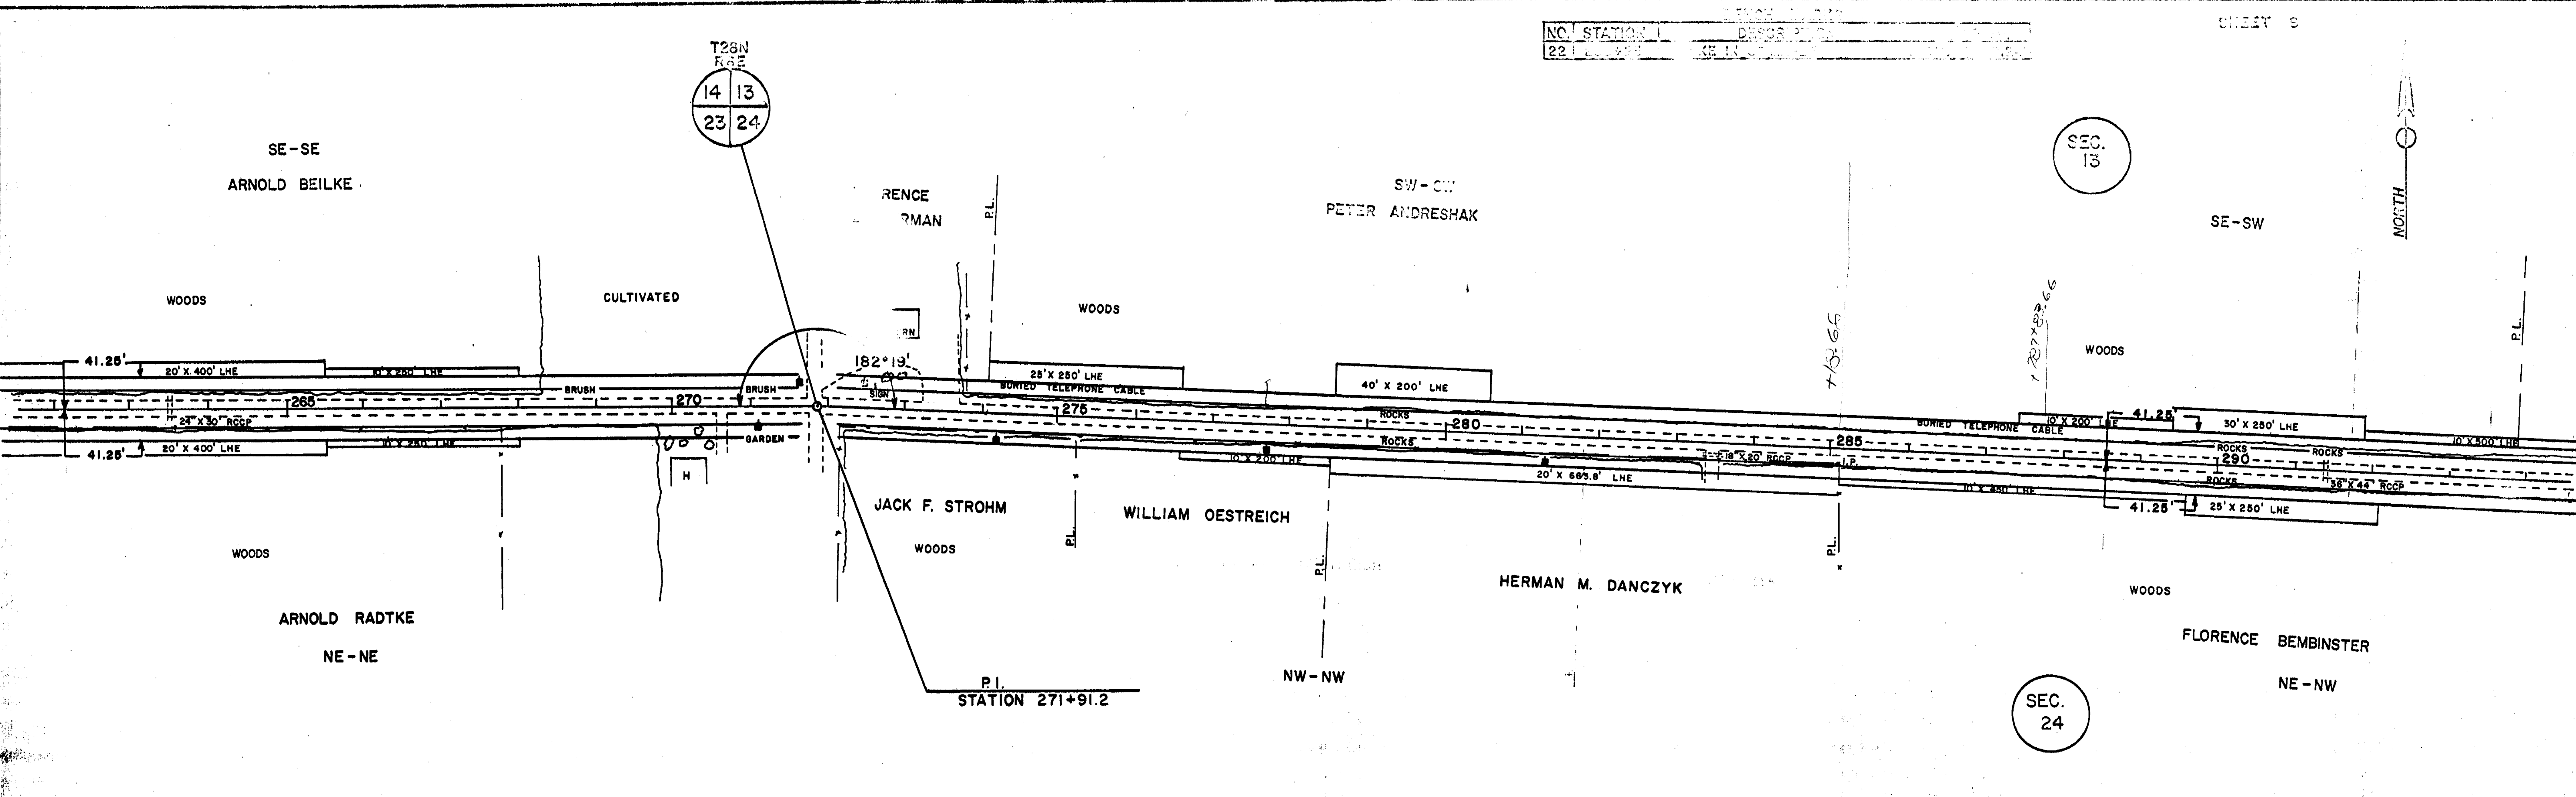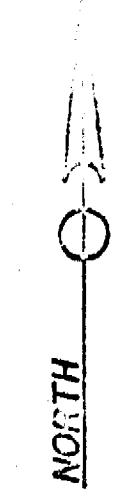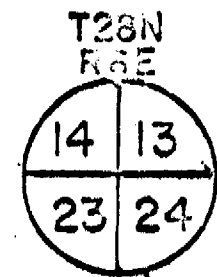


STATION	GENE	GENE
295+00	60' L	27.53'
301+12	60' L	1294.00'

SHEET 10


SEC. 13

T20N
R6E 13 19 R7E
24 19


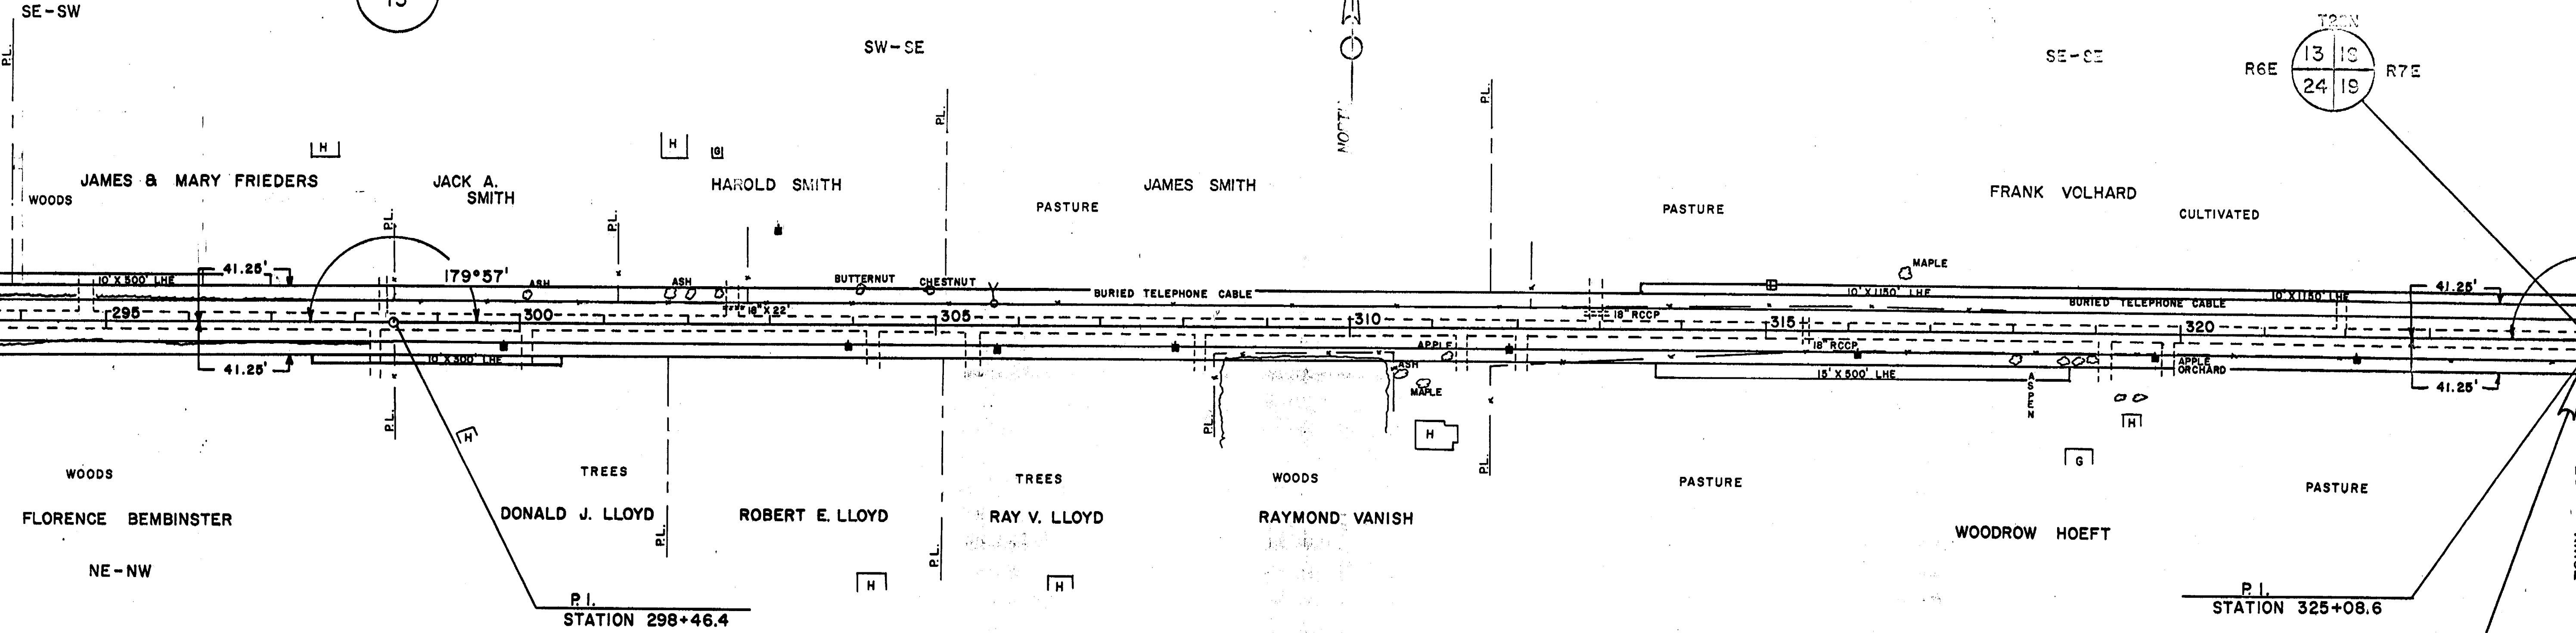


SEC. 24

END OF PROJECT
STATION 325+08.6

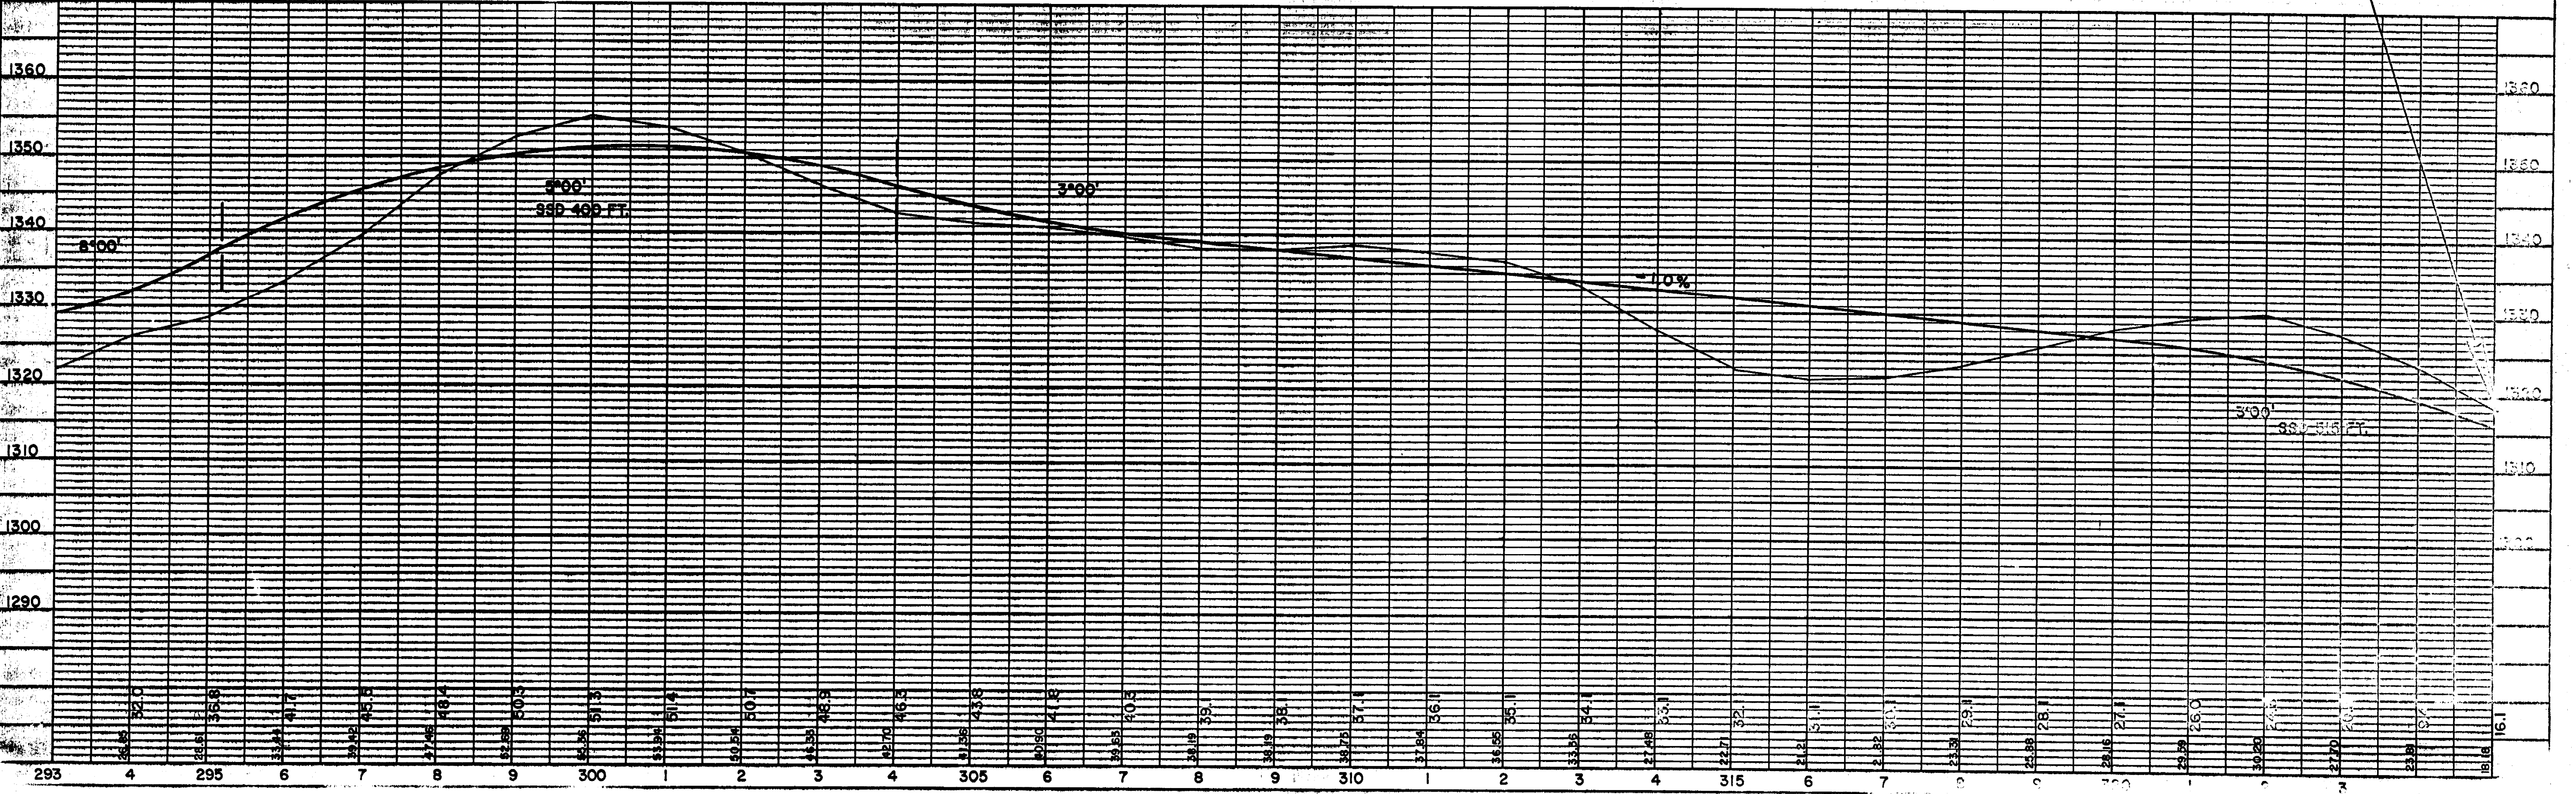

NO.	STATION	DESCRIPTION
1	22+52	START OF CURVE
3	42+27	END OF CURVE

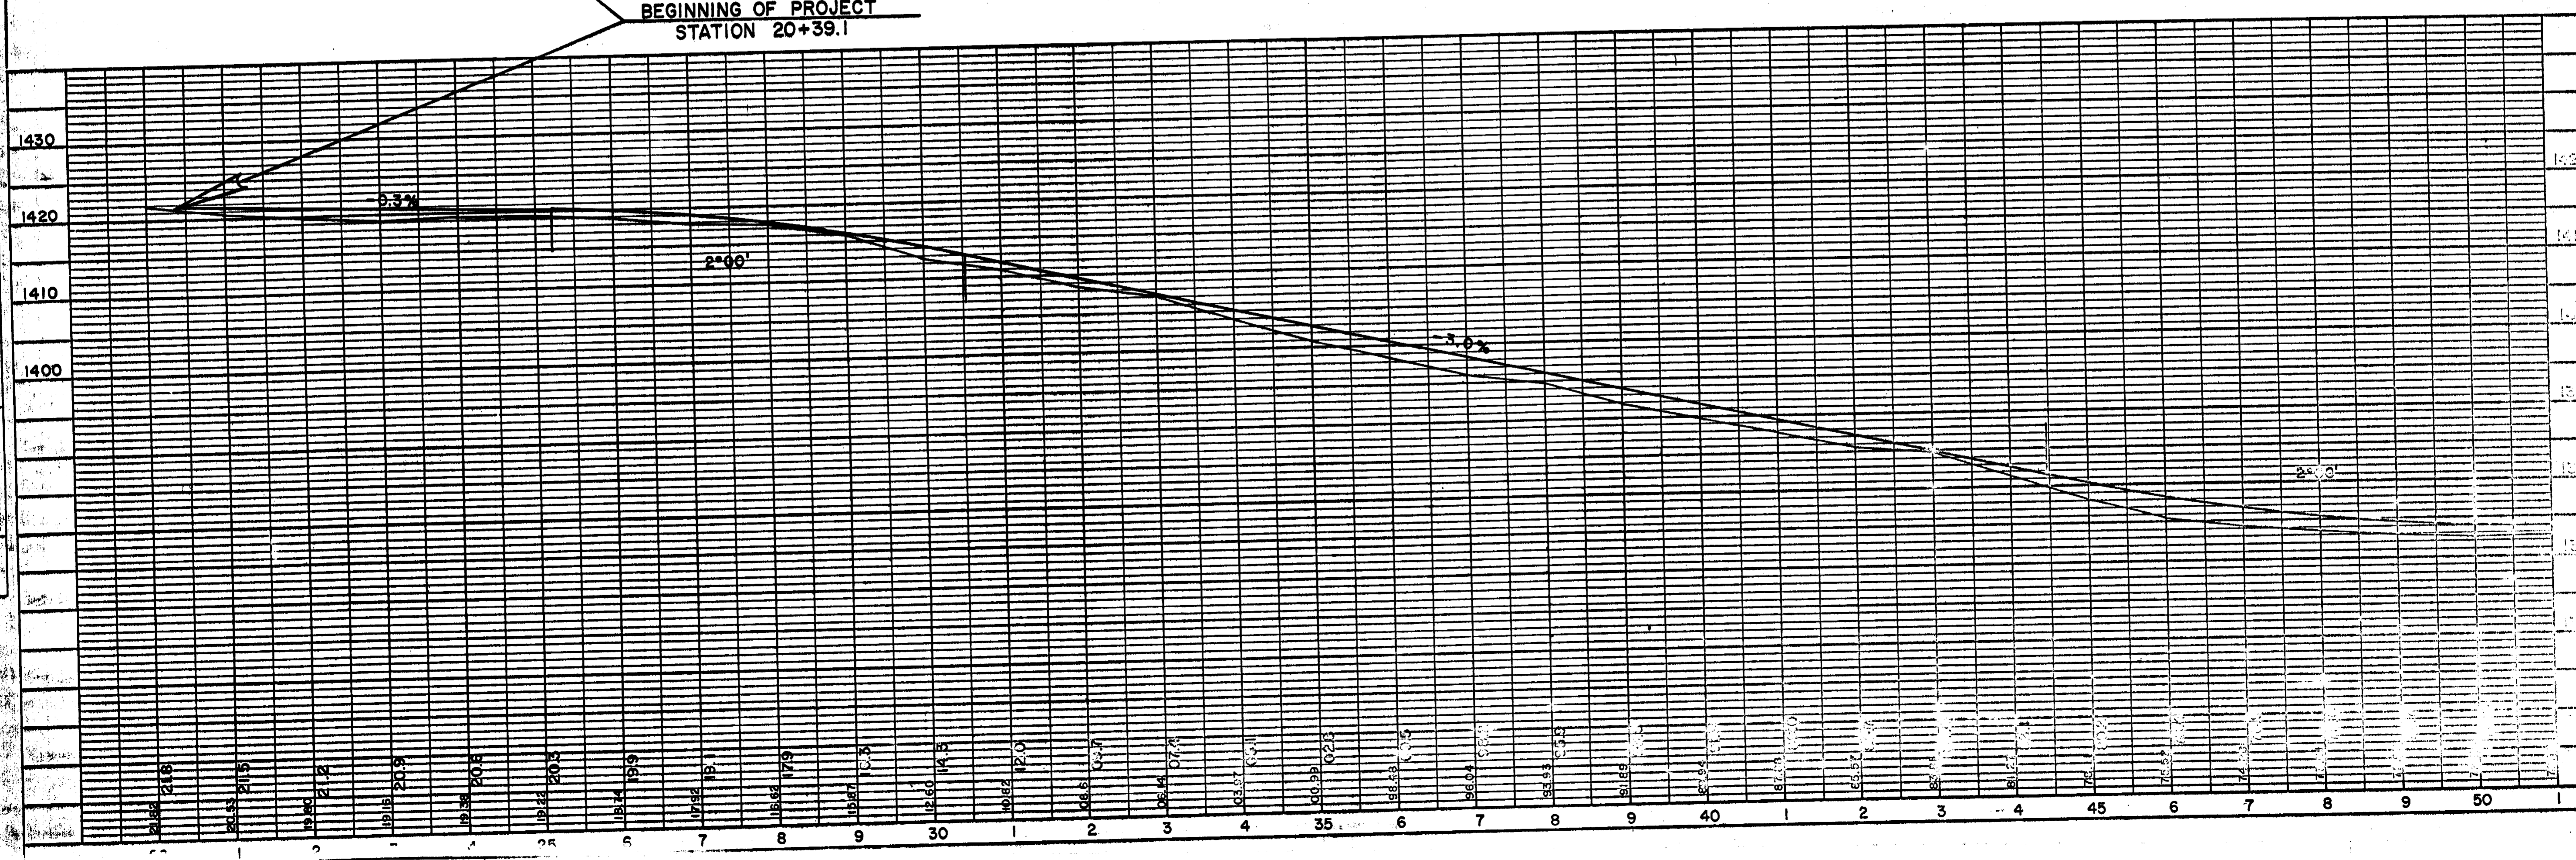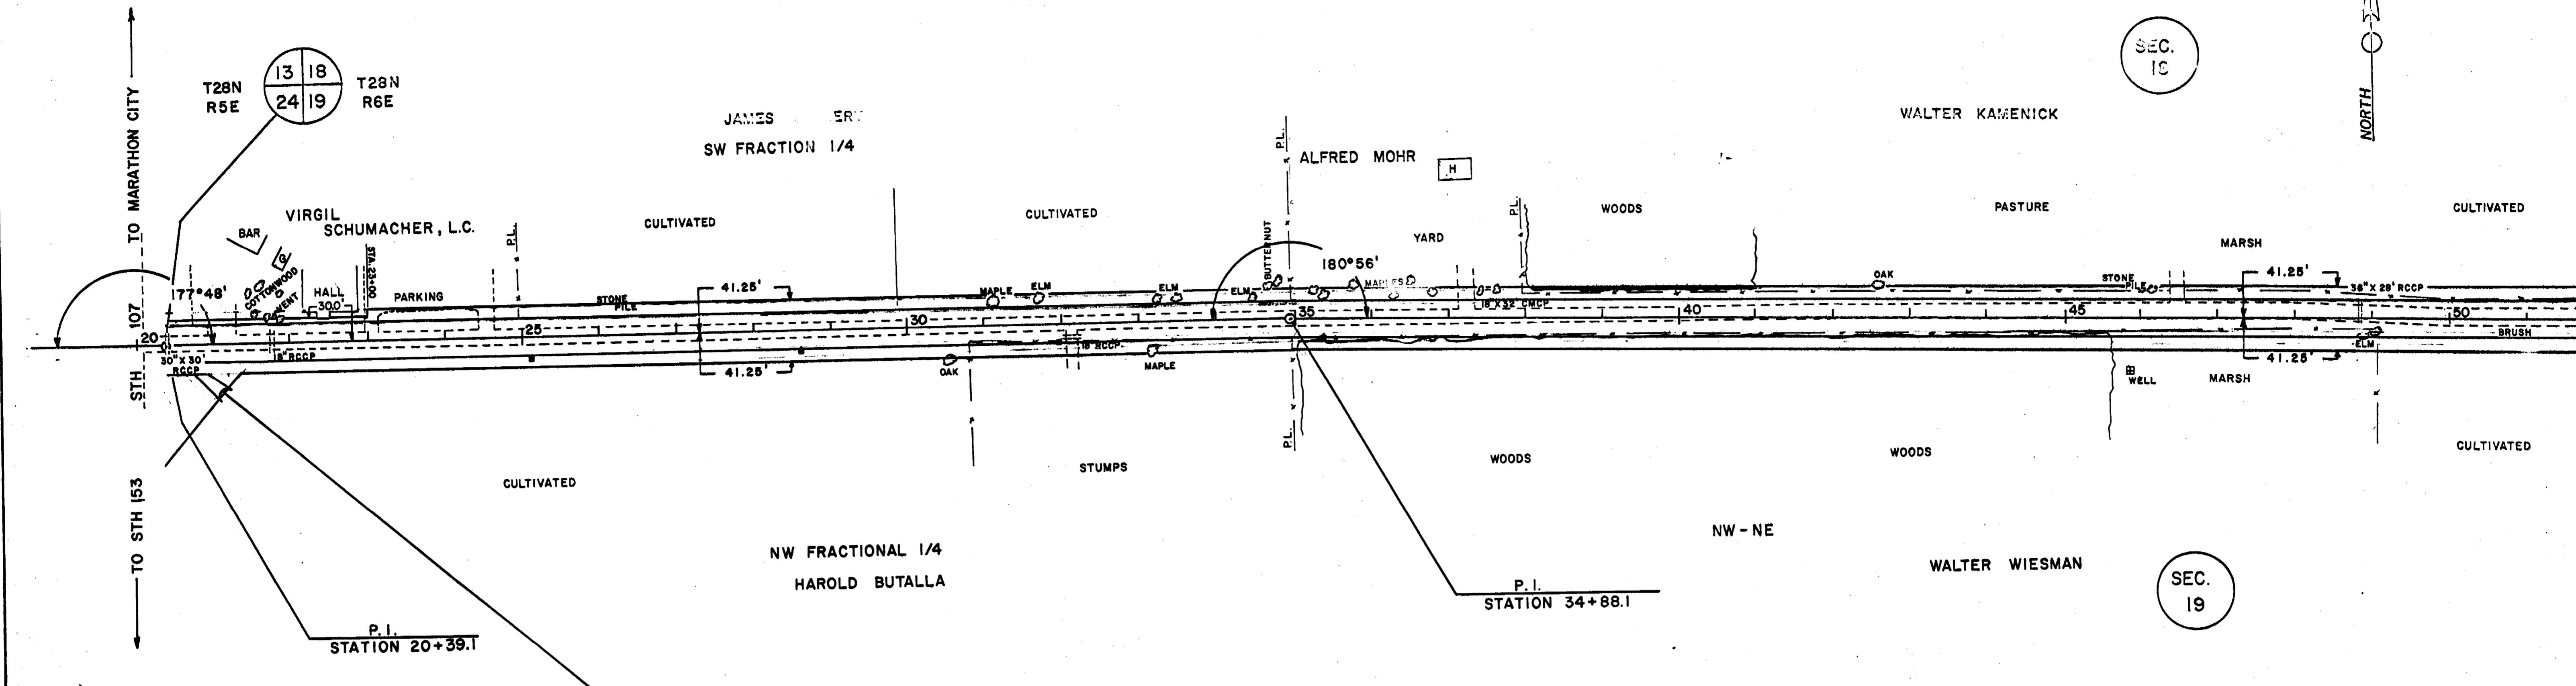

NO.	STATION	DESCRIPTION	DATE
4	61+0.0	PK NAIL IN IS. 72	NOV. 1972



WALTER KAMENICK
SE-SE

WALTER KAMENICK
SW-SW

SE-SW

CULTIVATED

CULTIVATED

WOODS

CULTIVATED

CULTIVATED

PASTURE

NE-NE

NW-NW




NE-NW

WALTER WIESMAN



WALTER KAMENICK

WALTER KAMENICK

P. I.
STATION 61+43.8

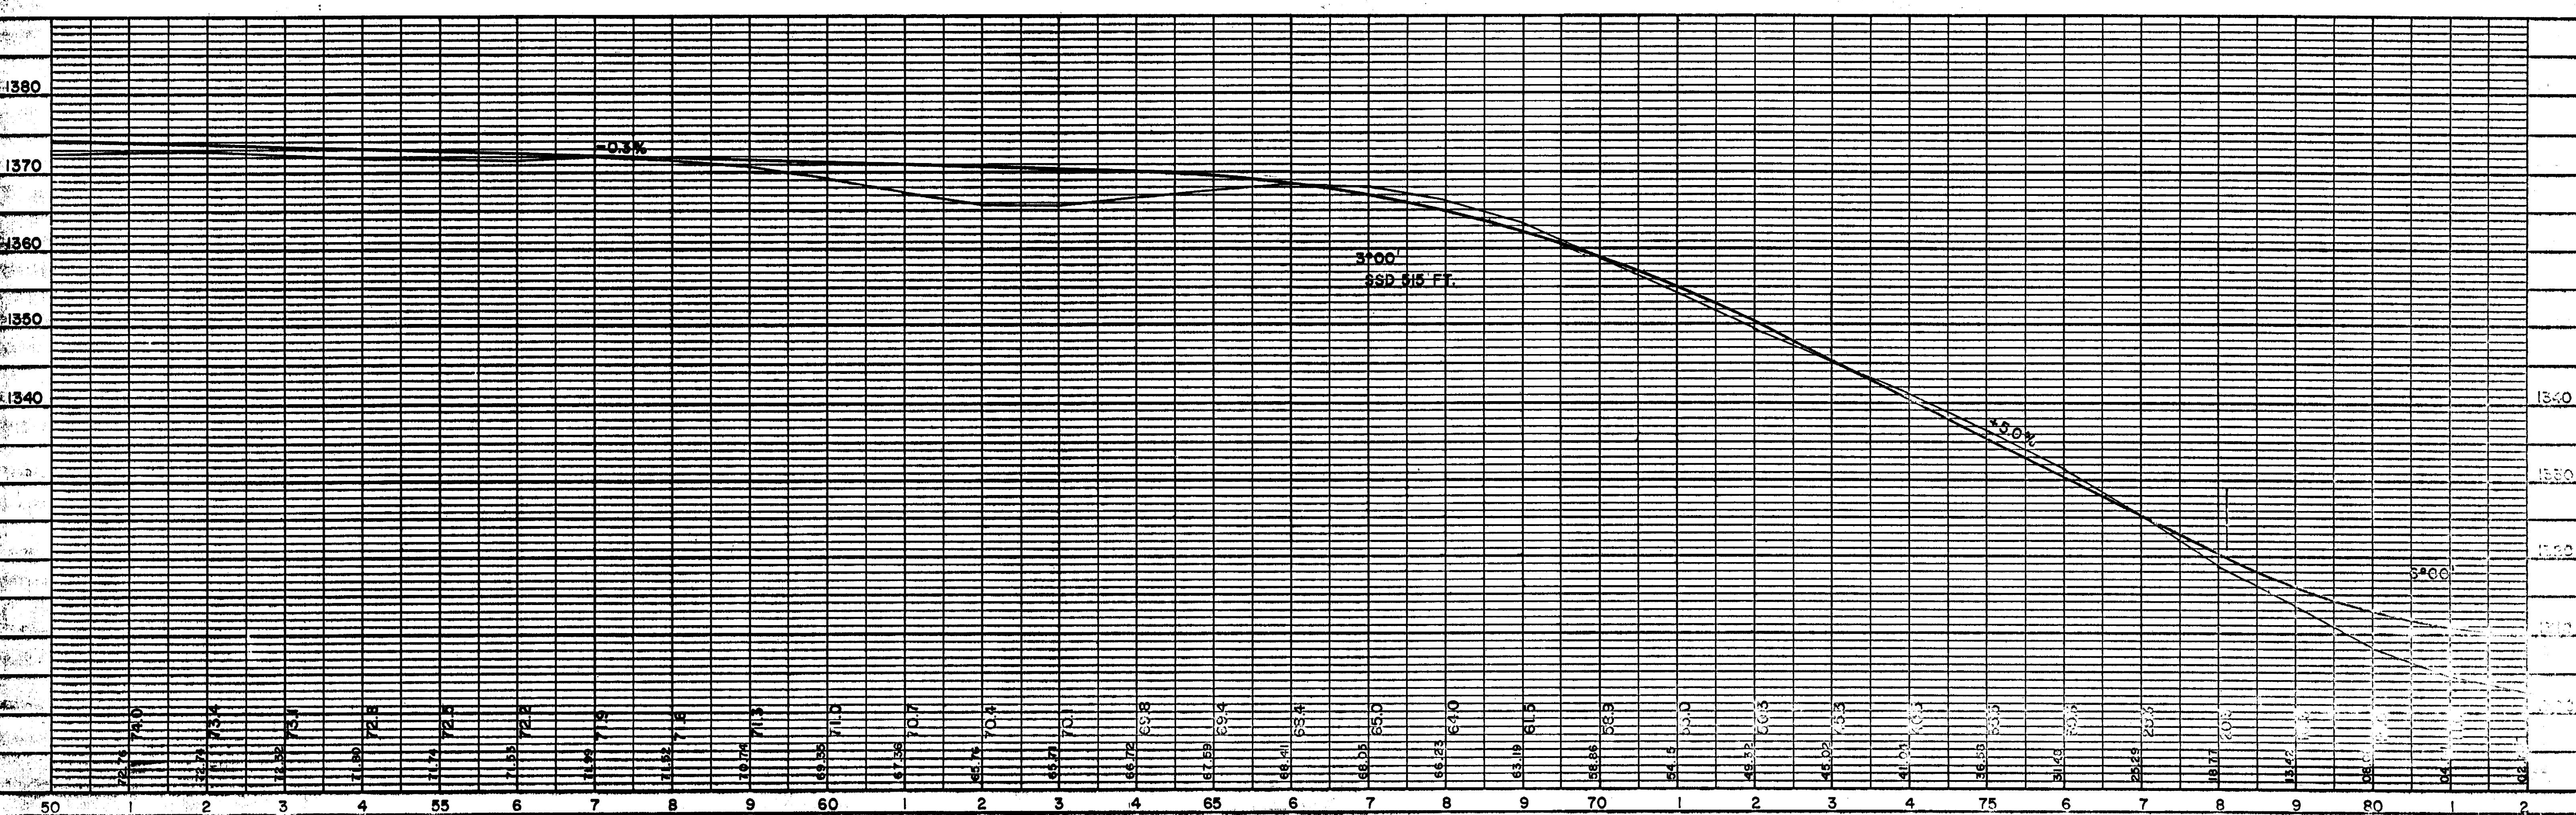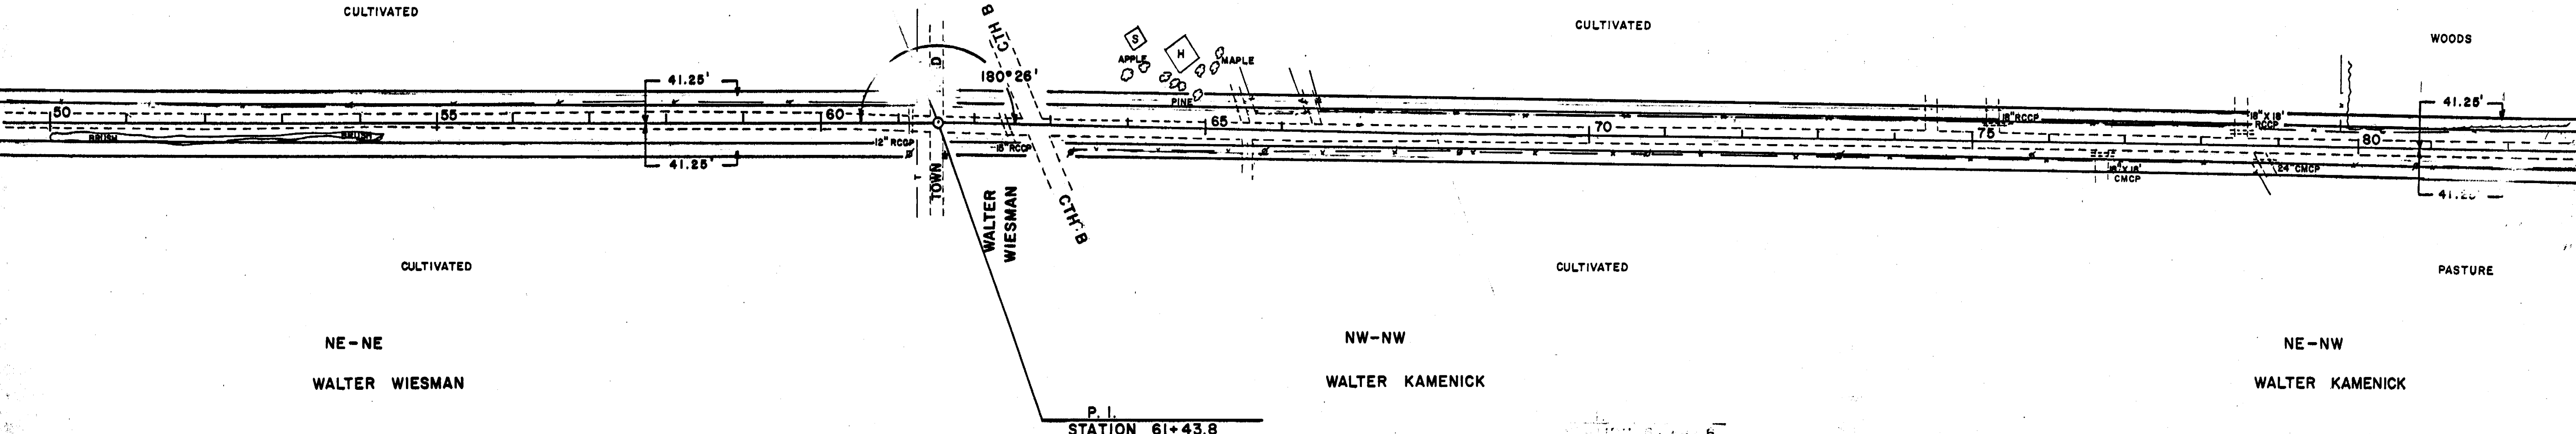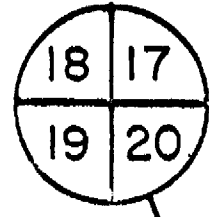

BENCH MARKS			
NO.	STATION	DESCRIPTION	ELEV.
8	114+10	SPIKE IN POWER POLE	280'L 1349.73'
9	125+25	SPIKE IN 6" ASH	80'R 1300.76'

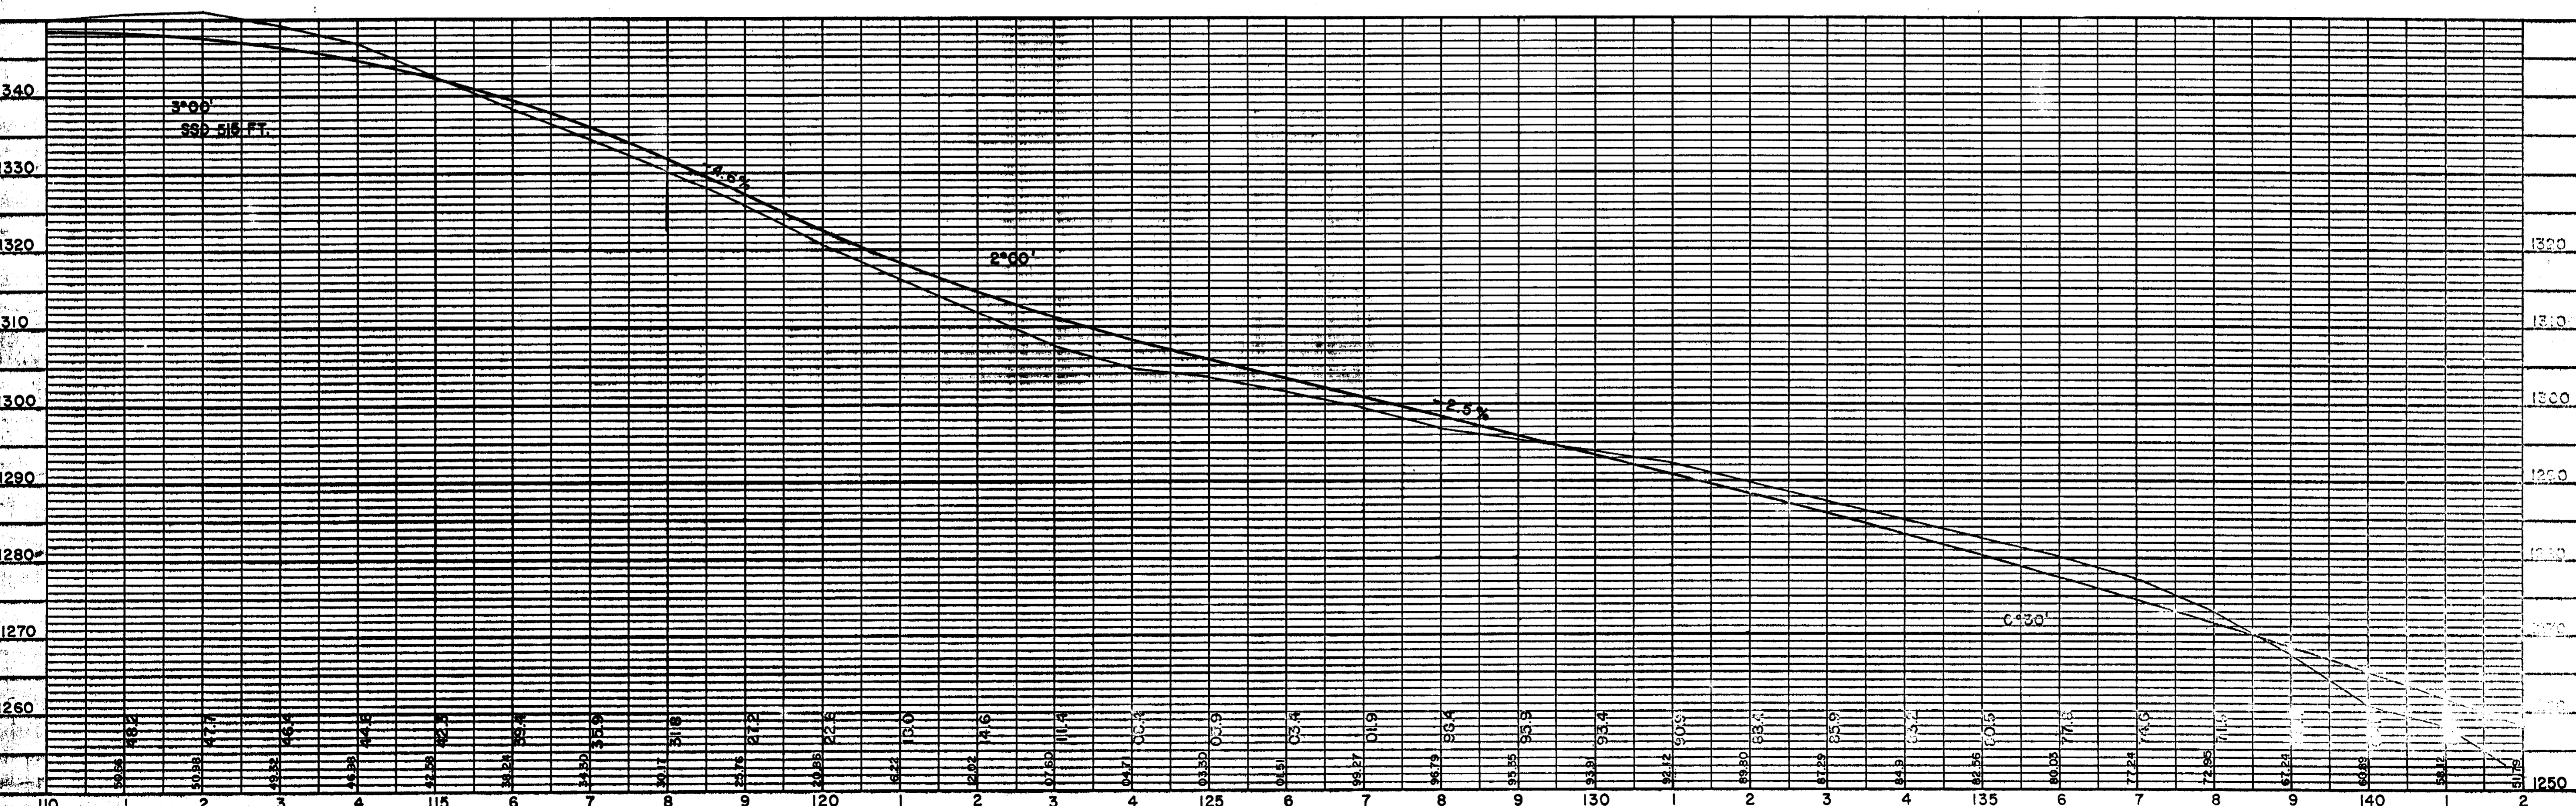
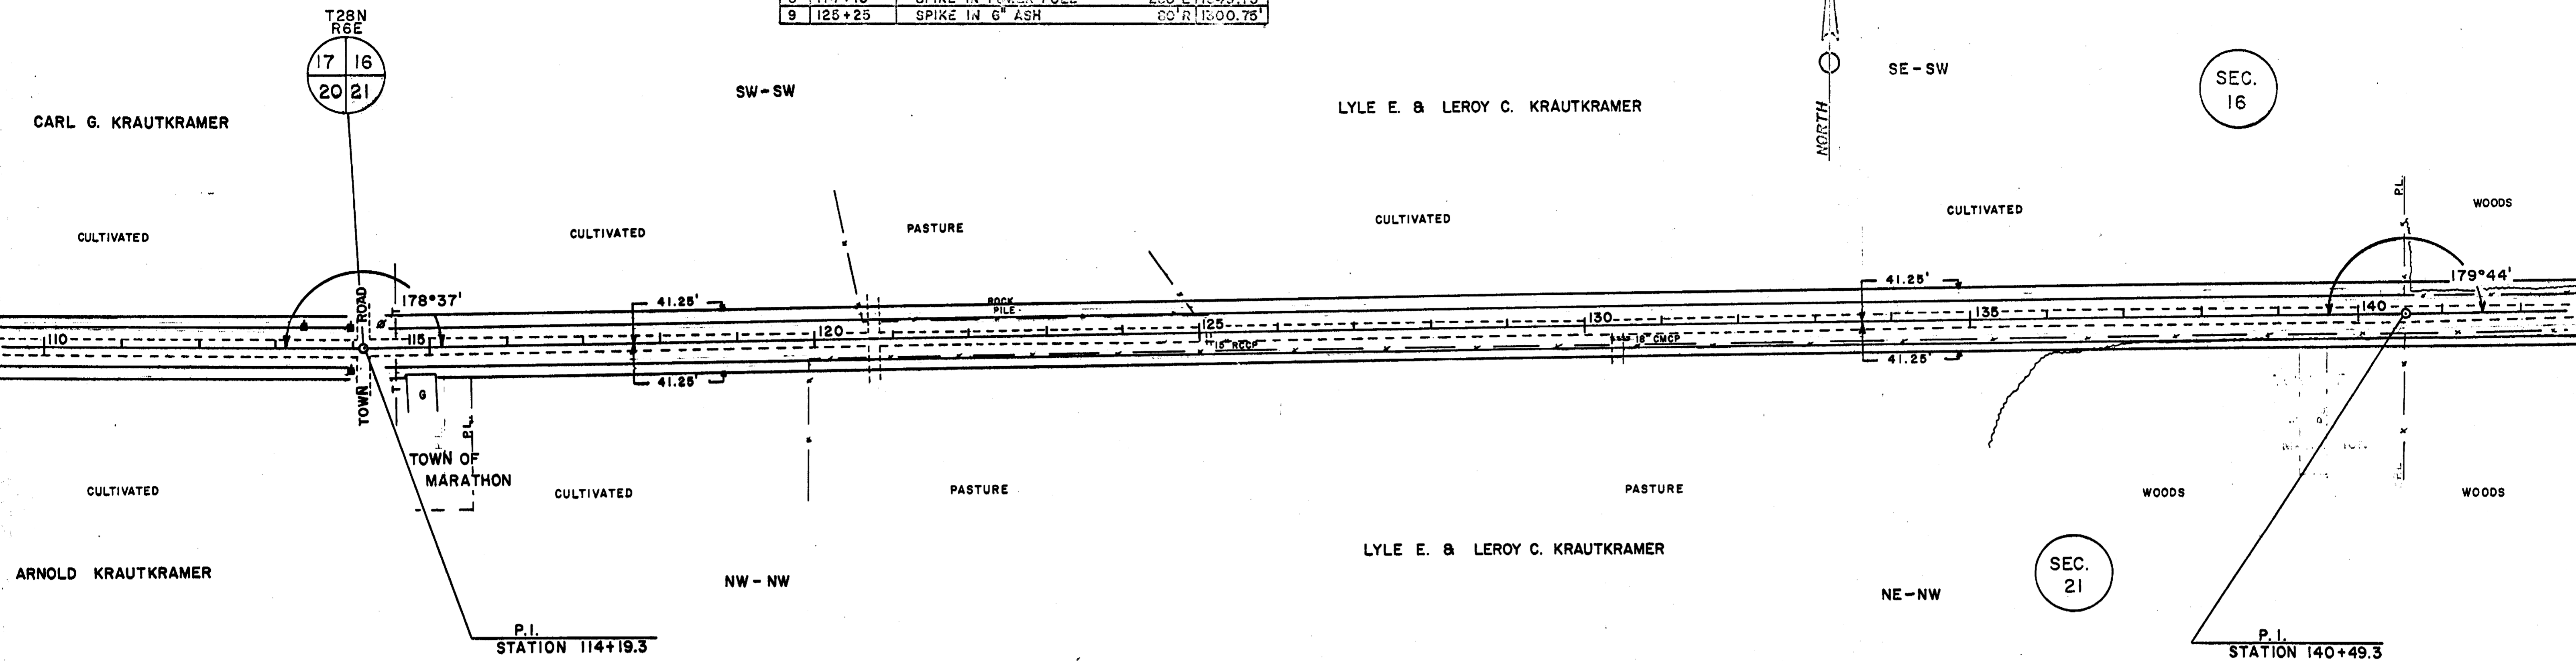


NO.	STATION	BENCH MARK	ELEVATION
11	143+60	SPIKE IN 6" POST	1502.1
12	157+02	SPIKE IN 10" POST	1507.7



SEC. 16



16 15
21 22

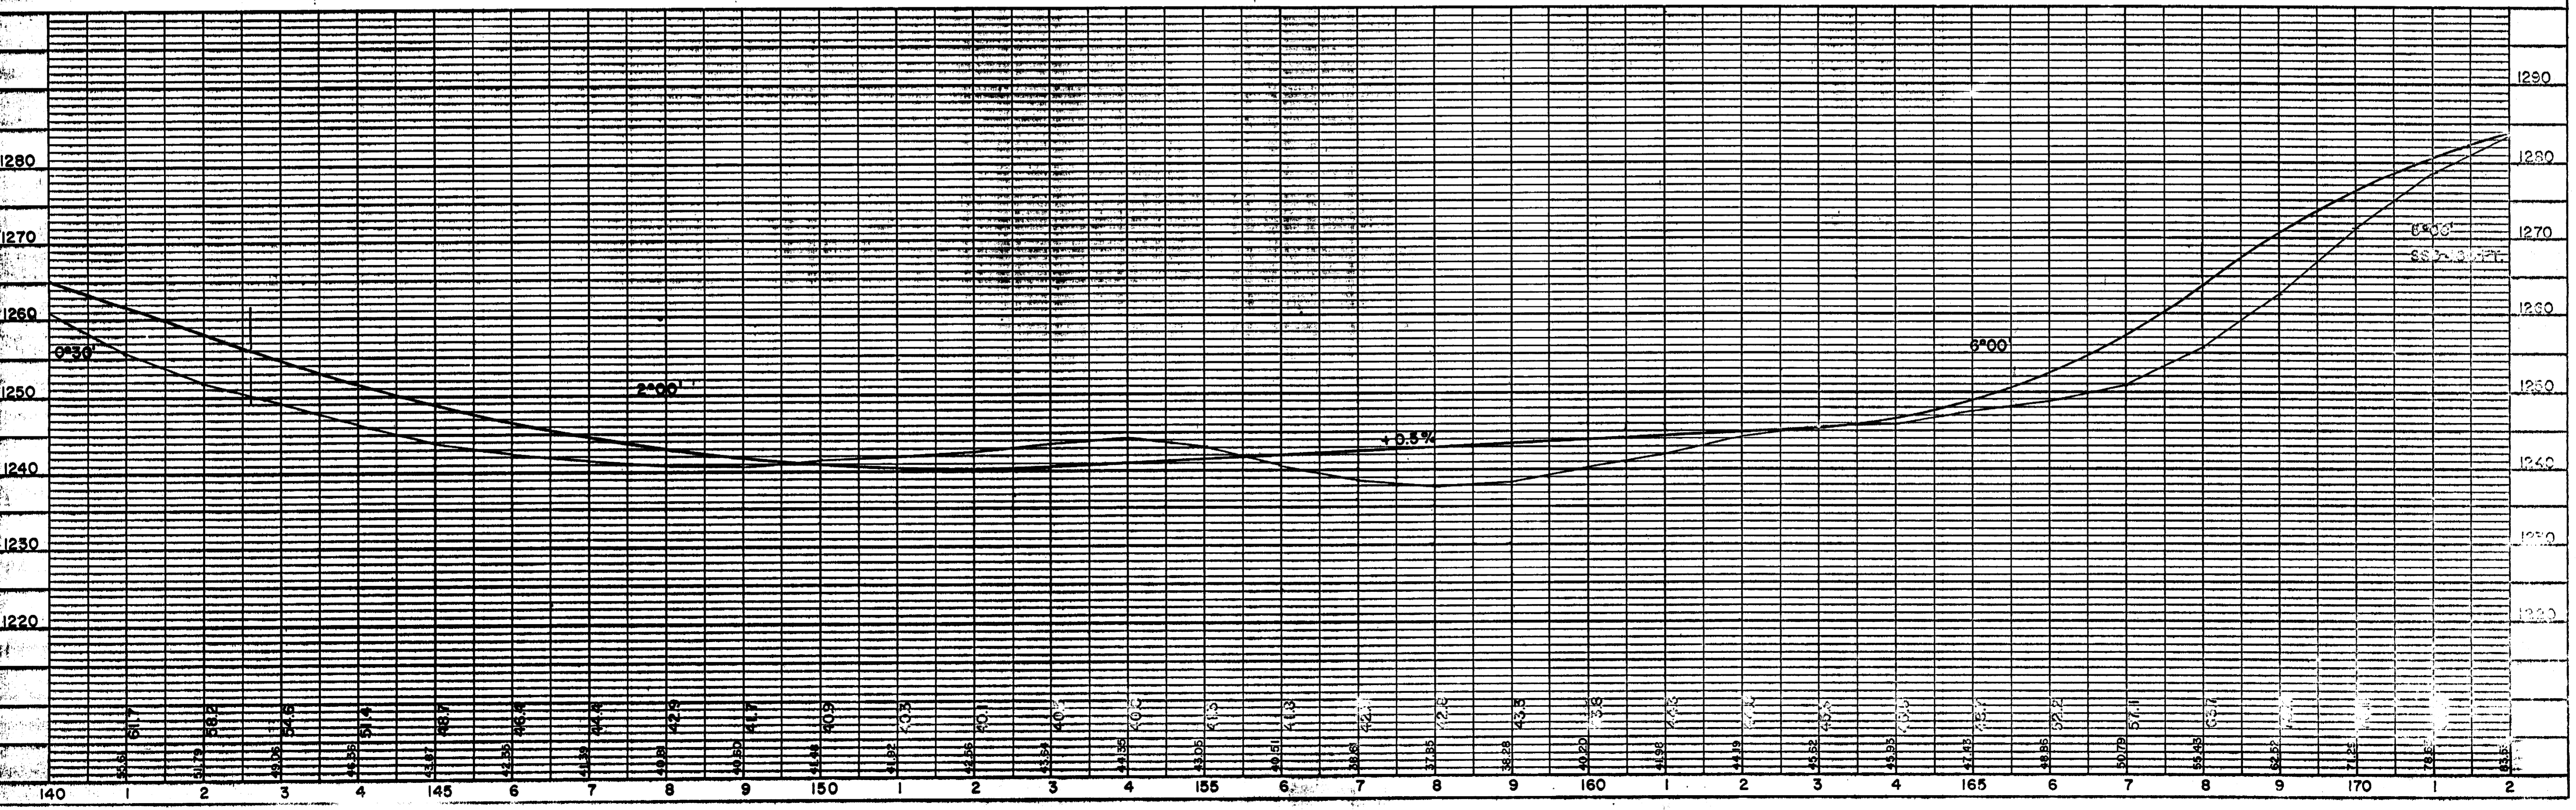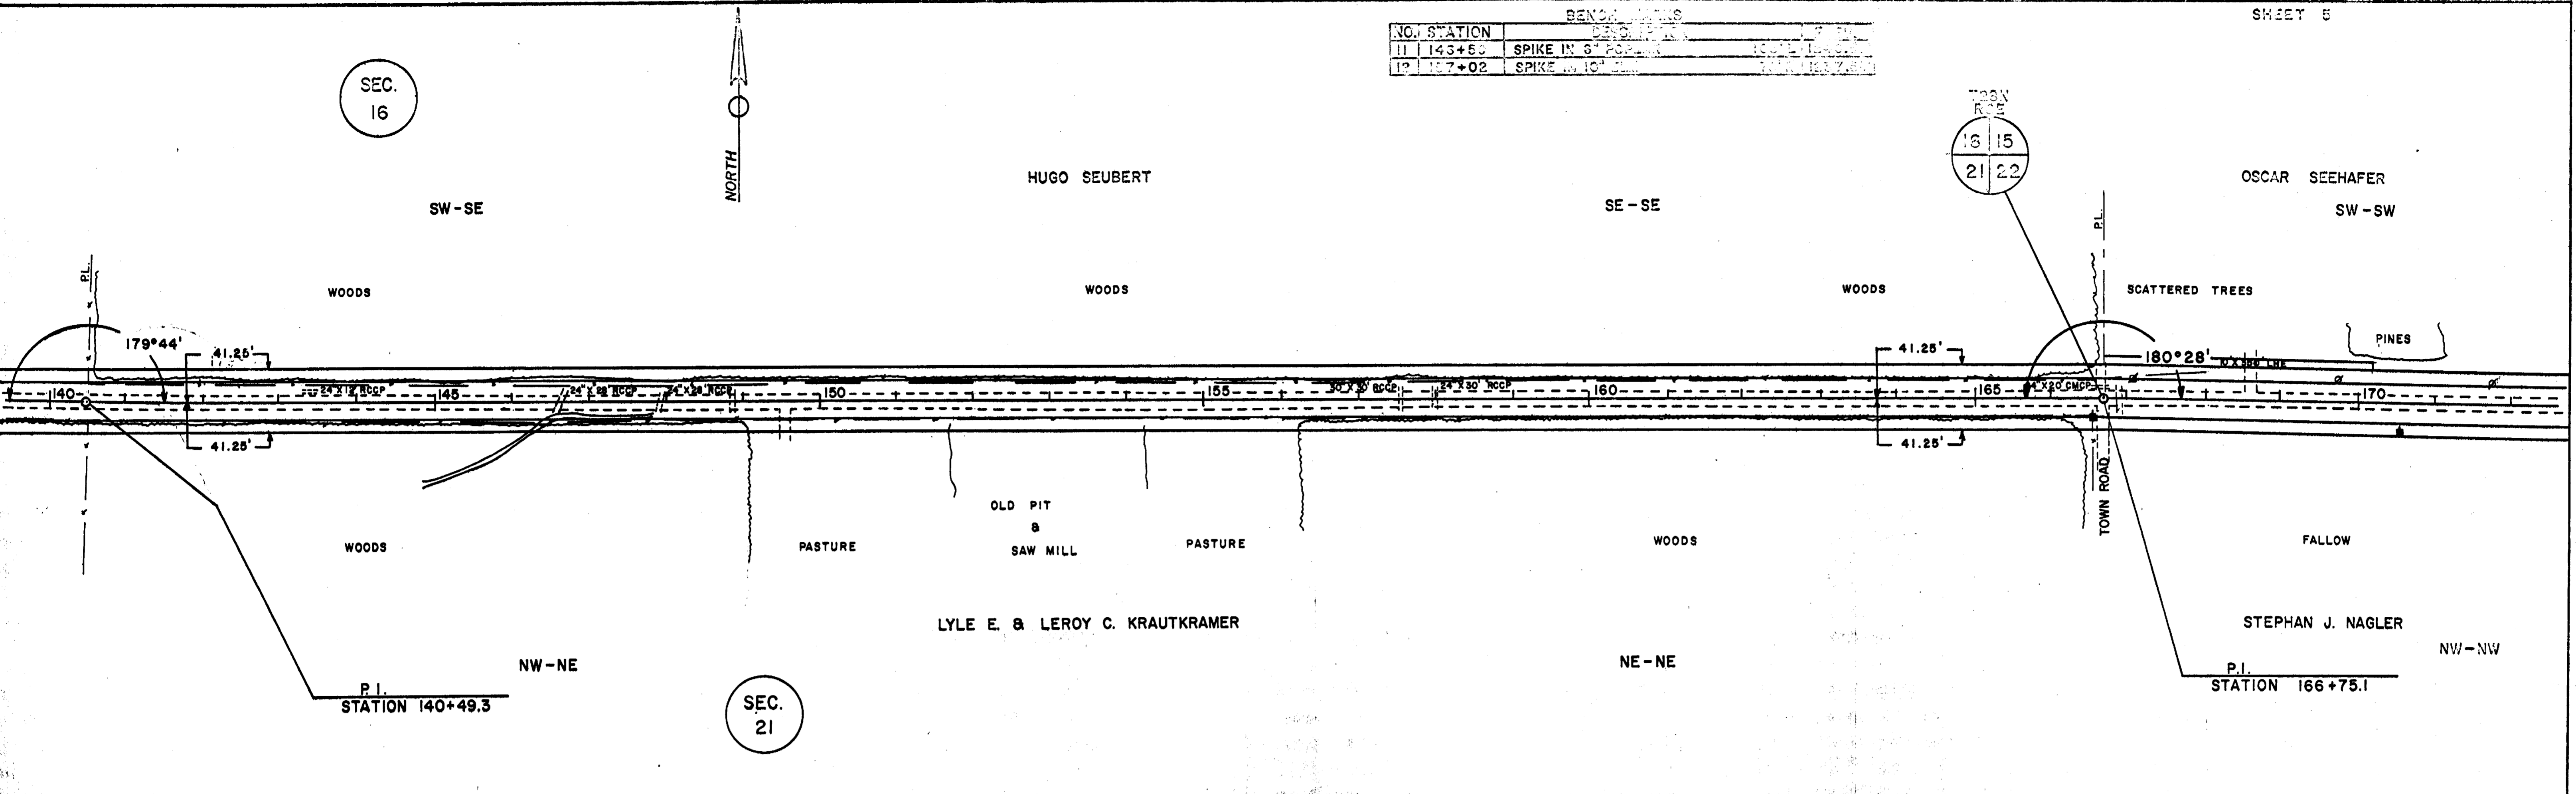

NO.	STATION	SCALE
16	193+20	SCALE

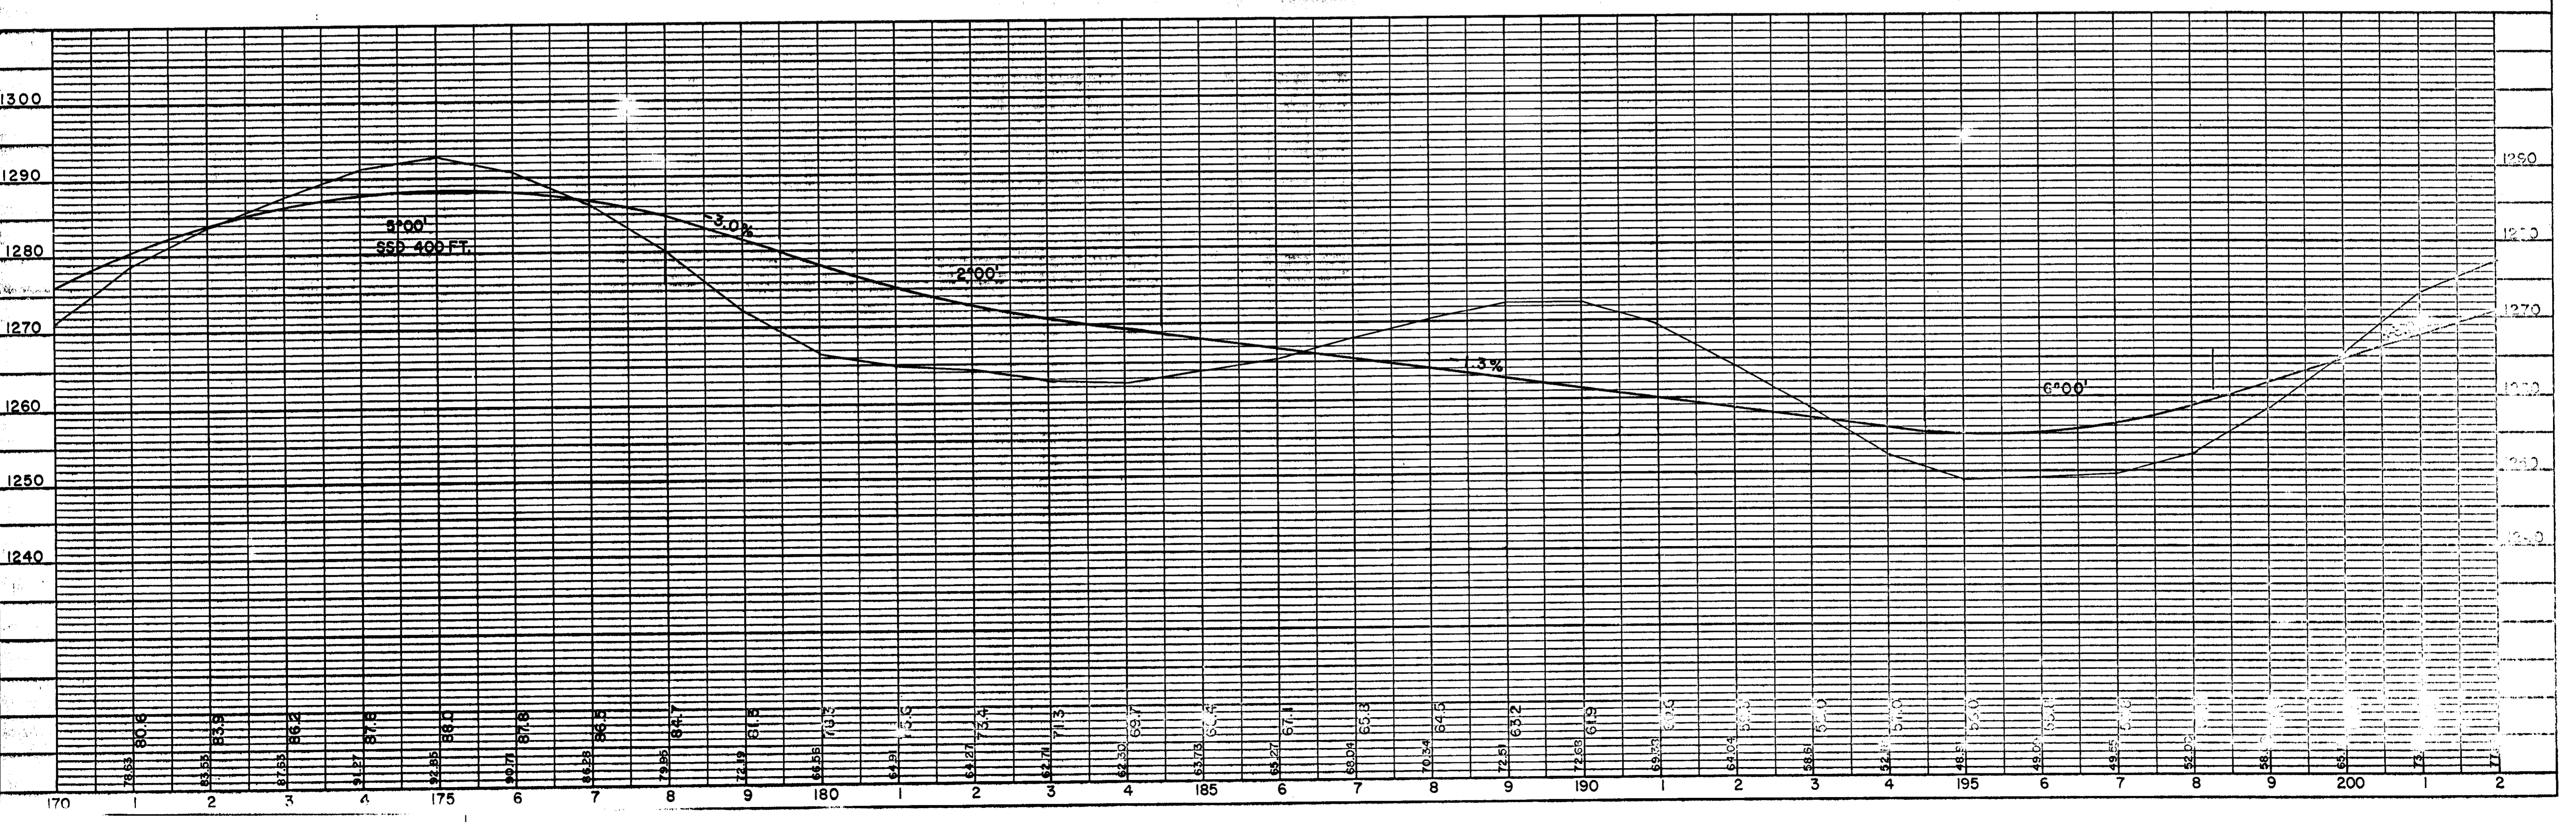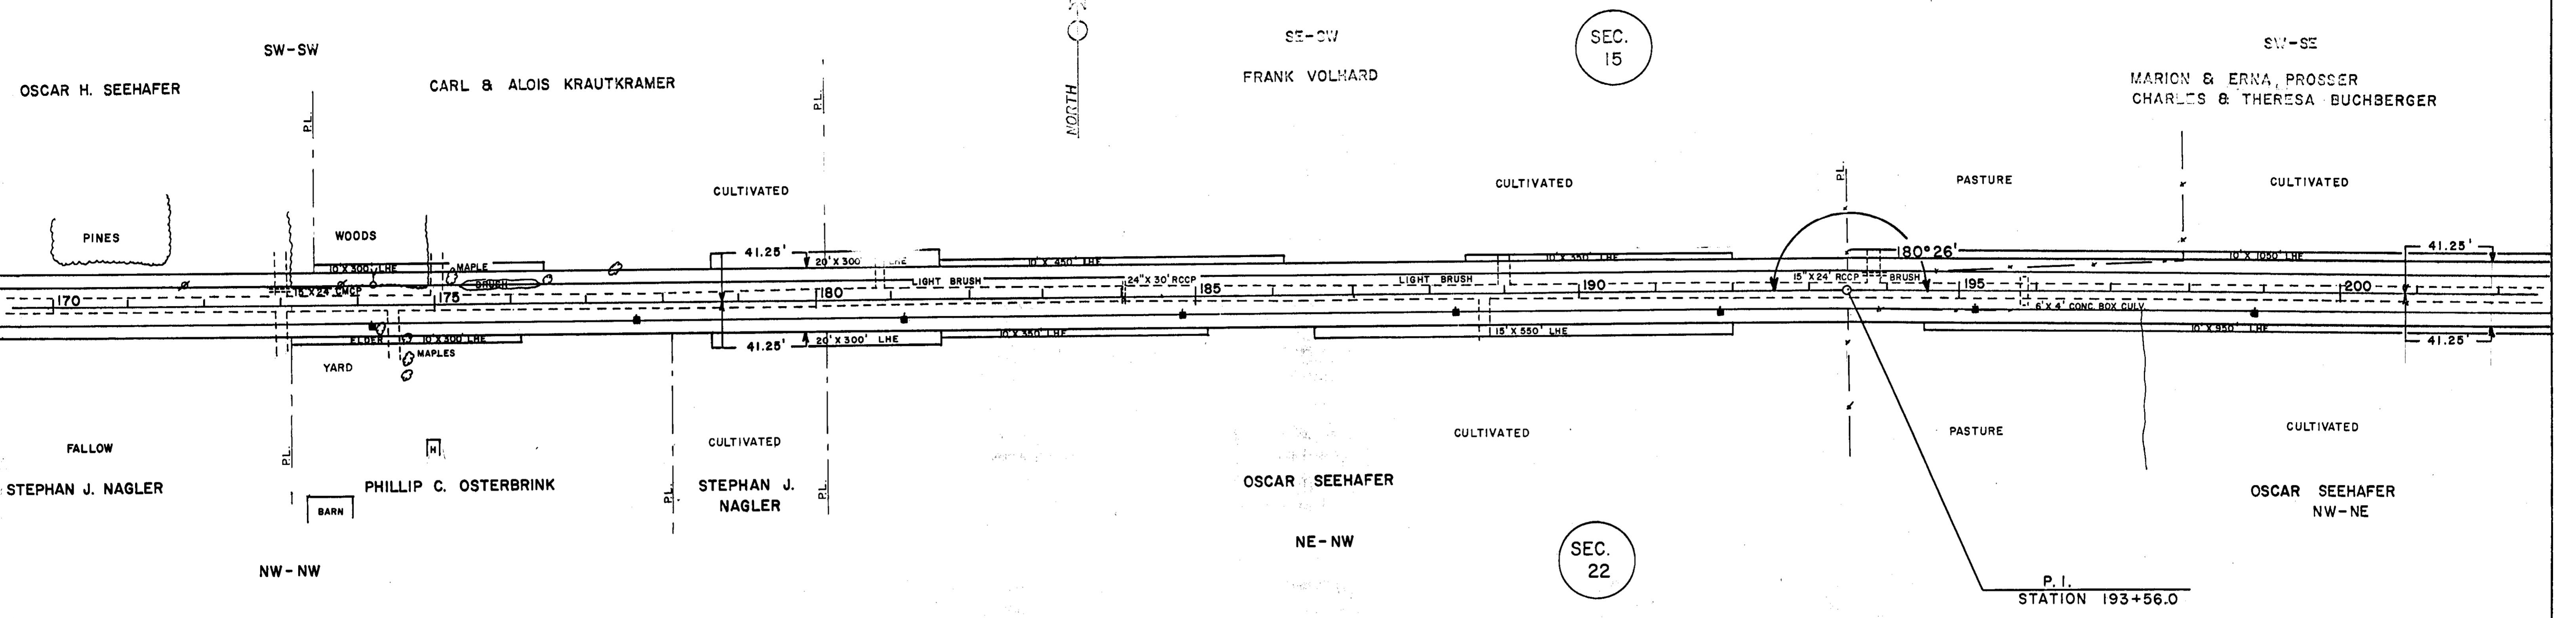

SW - SE

MARION & ERNA PROSSER
CHARLES & THERESA BUCHBERGER

SE - SE

BENEDICT A. STUBINSKI

SW - SW

CULTIVATED

WILD

CULTIVATED

BARN

6

YARD

PASTURE

PASTURE

10' X 100'

41.25'

200

41.25'

18' X 30' RCCP

205

BRUSH

210

215

MACHINE SHED

H

220

178°26'

18' X 28' RCCP

WILLOWS

225

41.25'

BRUSH

230

BRUSH

CULTIVATED

PASTURE

CULTIVATED

WOODS

WOODS

OSCAR SEEHAFFER

REUBEN WURZ

NW - NE

NE - NE

NW - NW

15 14
22 23

T28N
R6E

P.I.
STATION 220+16.2

