


INDEX OF SHEETS

Sheet No. 1	Title
Sheet No.	Typical Sections and Details
Sheet No.	Estimate of Quantities
Sheet No.	Miscellaneous Quantities
Sheet No.	Right of Way Plat
Sheet No.	Plan and Profile
Sheet No.	Standard Detail Drawings
Sheet No.	Sign Plates
Sheet No.	Structure Plans
Sheet No.	Computer Earthwork Data
Sheet No.	Cross Sections

TOTAL SHEETS =

MARATHON COUNTY
HIGHWAY DEPARTMENT
PLAN OF PROPOSED IMPROVEMENT
C.T.H. "WW"
RIVER HILLS ROAD TO NORTH CO. LINE

COUNTY PROJECT NUMBER
64205

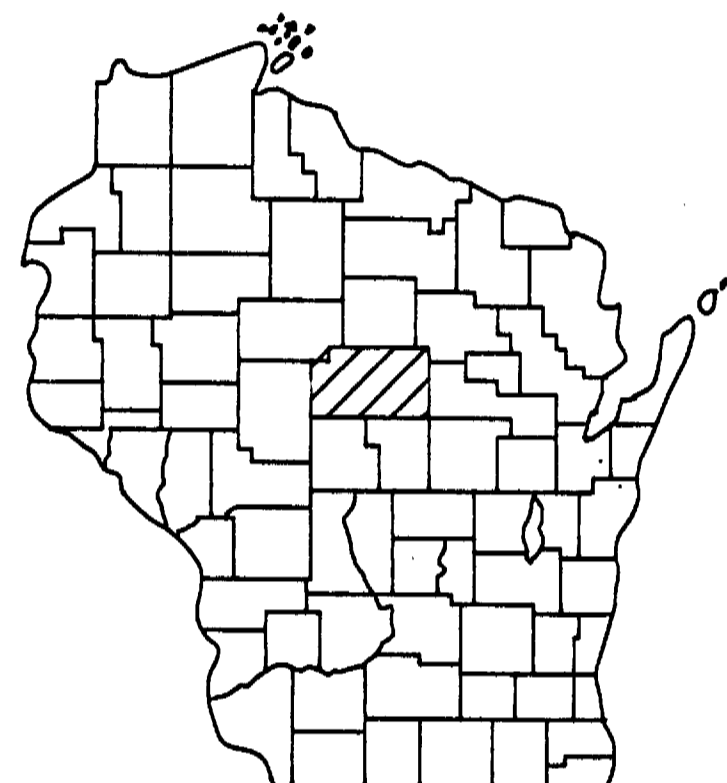

PROJECT LOCATION



DESIGN DESIGNATION

A.D.T. 1992	=180
A.D.T. 2012	=220
D.H.V.	=
D.	=
T.	=
V.	=

CONVENTIONAL SIGNS

COUNTY LINE	-----	COMBUSTIBLE FLUIDS (UNDER PRESSURE)	
CORPORATE LIMITS	//////	UNDERGROUND UTILITIES GAS	— G —
PROPERTY LINE	-----	ELECTRIC	— E —
LOT LINE	-----	TELEPHONE	— T —
LIMITED HIGHWAY EASEMENT	-----	SERVICE PEDESTAL	⊠
EXISTING RIGHT OF WAY	-----	CABLE MARKER	⊞
NEW RIGHT OF WAY	-----	POWER POLE	⊞
REFERENCE LINE	-----	TELEPHONE POLE	⊞
SLOPE INTERCEPT	-----	RAILROADS	+++++
ORIGINAL GROUND	-----	MARSH	
MARSH OR ROCK PROFILE	-----	WOODED AREA	
CULVERT IN PLACE	-----		
CULVERT REQUIRED	-----		
CULVERT REQUIRED (Profile)	-----		


BEGIN PROJECT
STA. 77+18.00

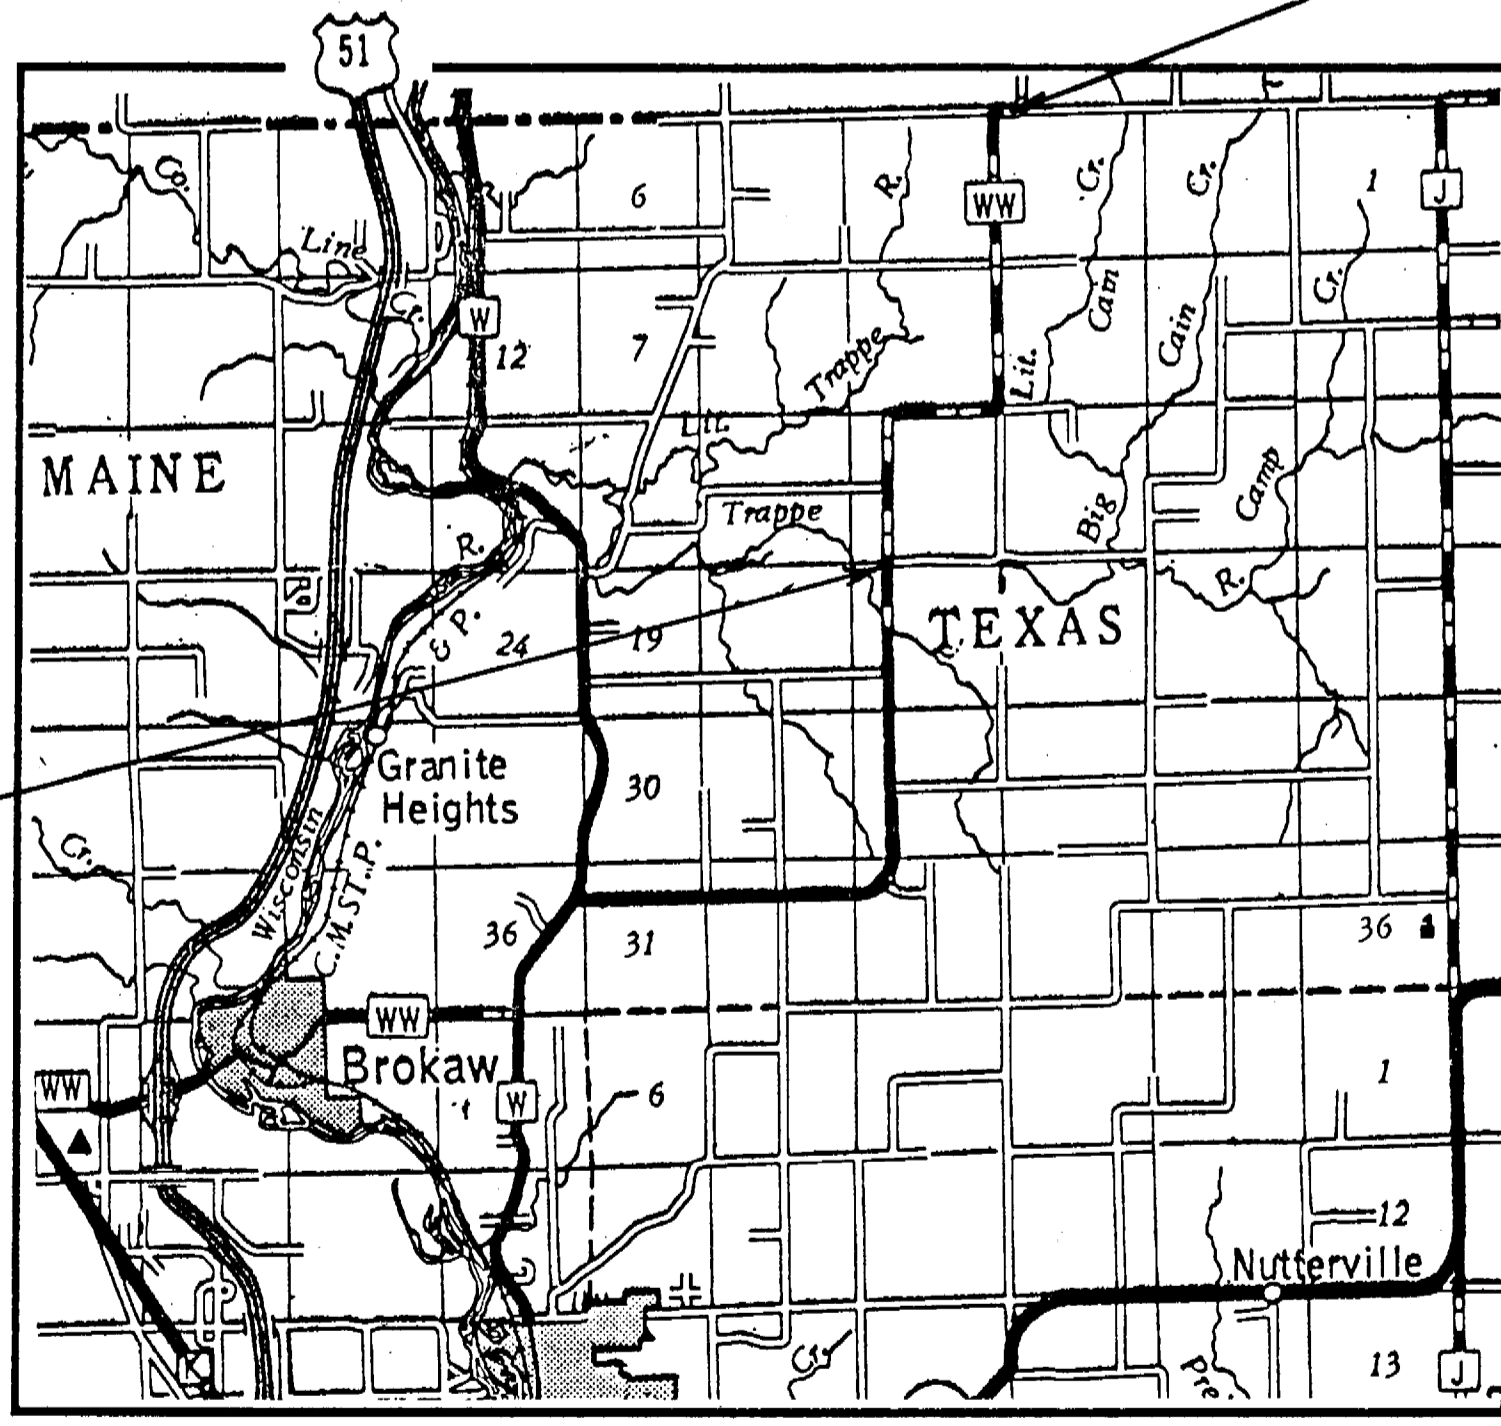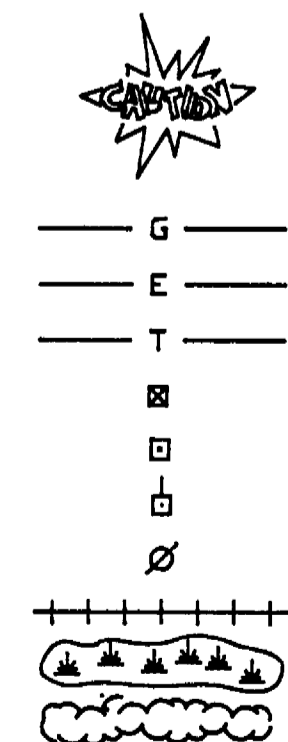


Layout
Scale 0 1 2 4 MILES
Total Net Length of C.L. = 3.84 MI. (RURAL)

END PROJECT
STA. 280+00


TYPICAL 34' SECTION

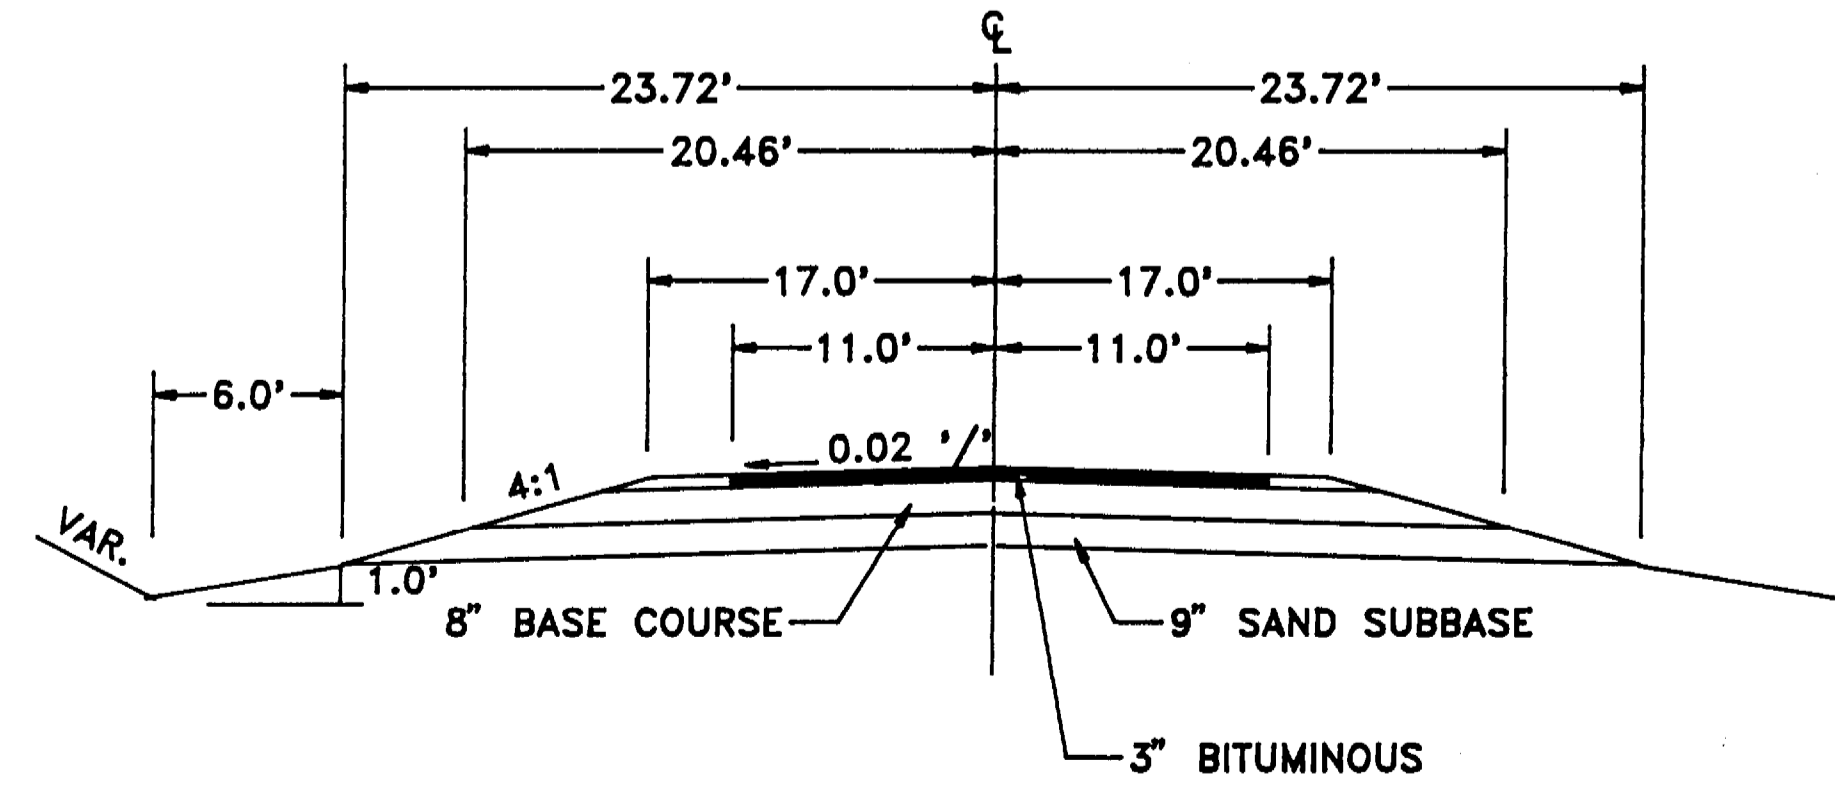

designed by
checked by
graphics by


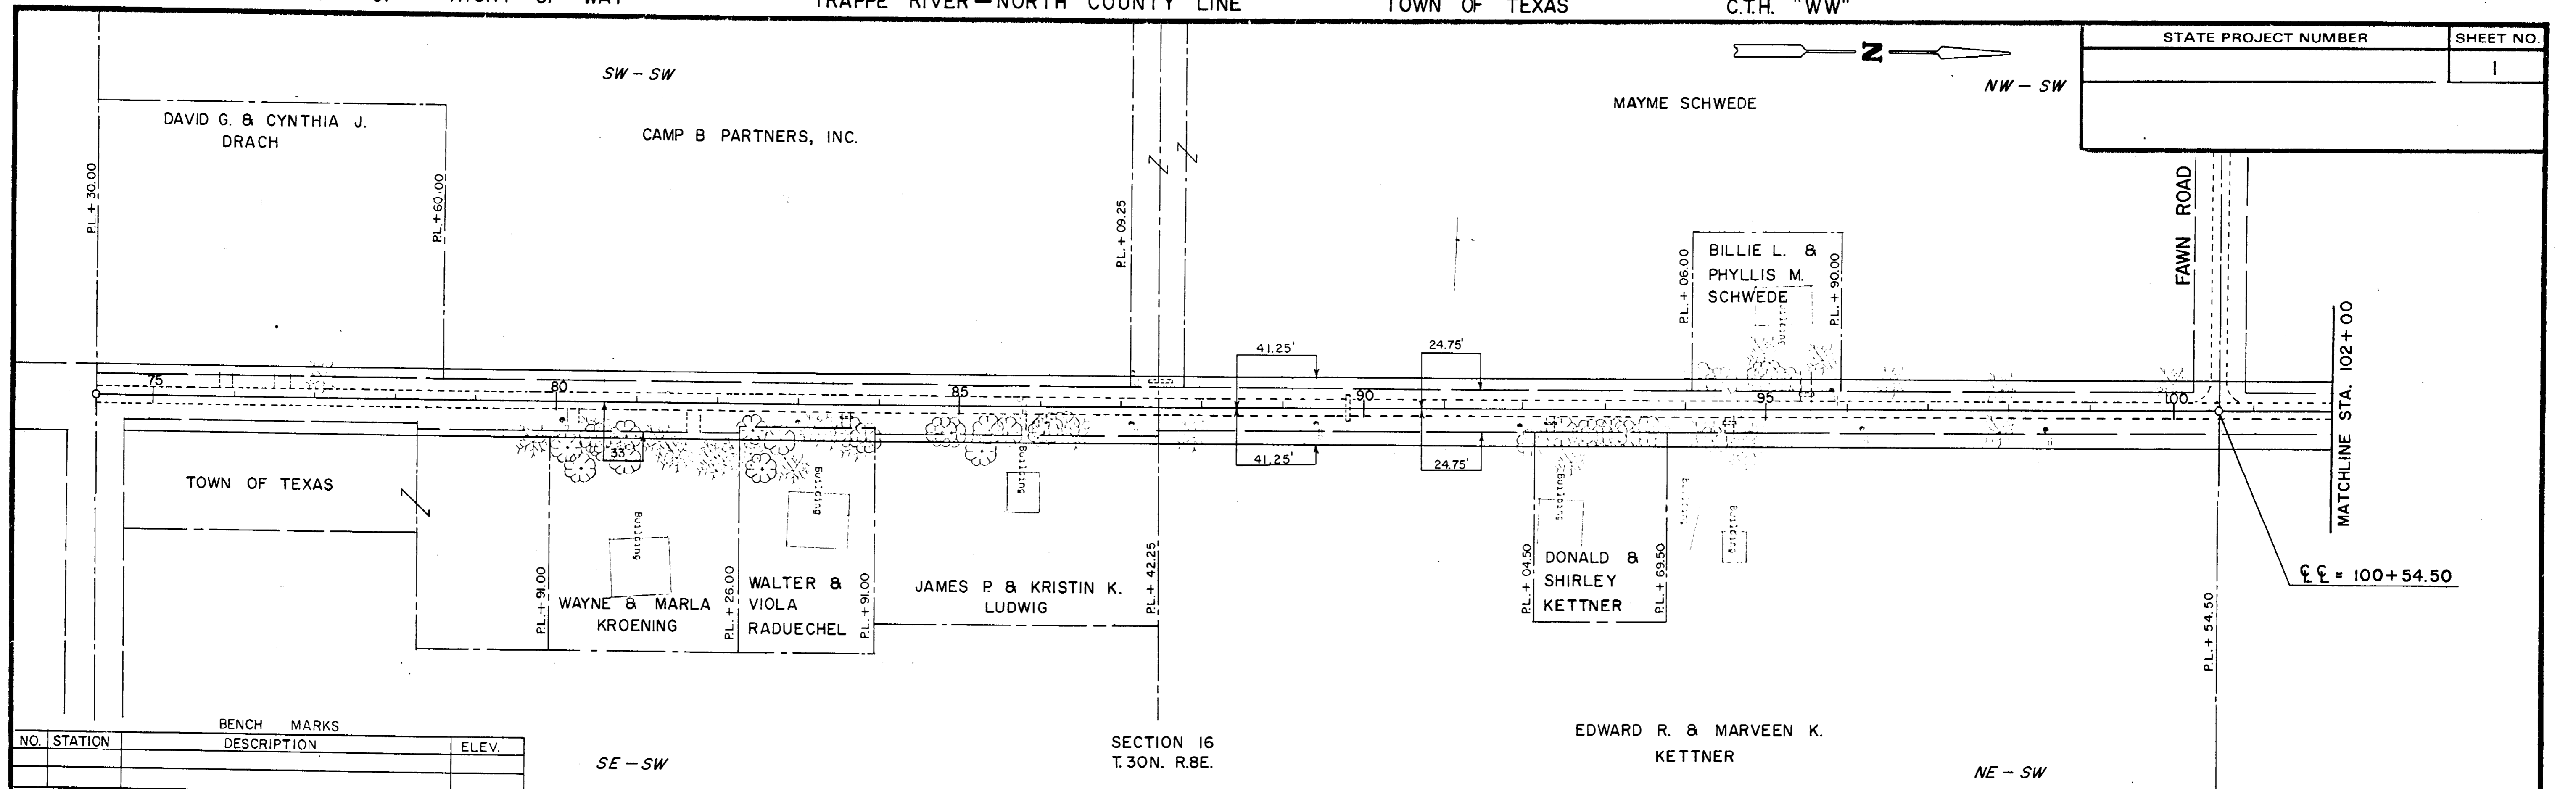




BENCH MARKS		
NO.	STATION	DESCRIPTION
		ELEV.

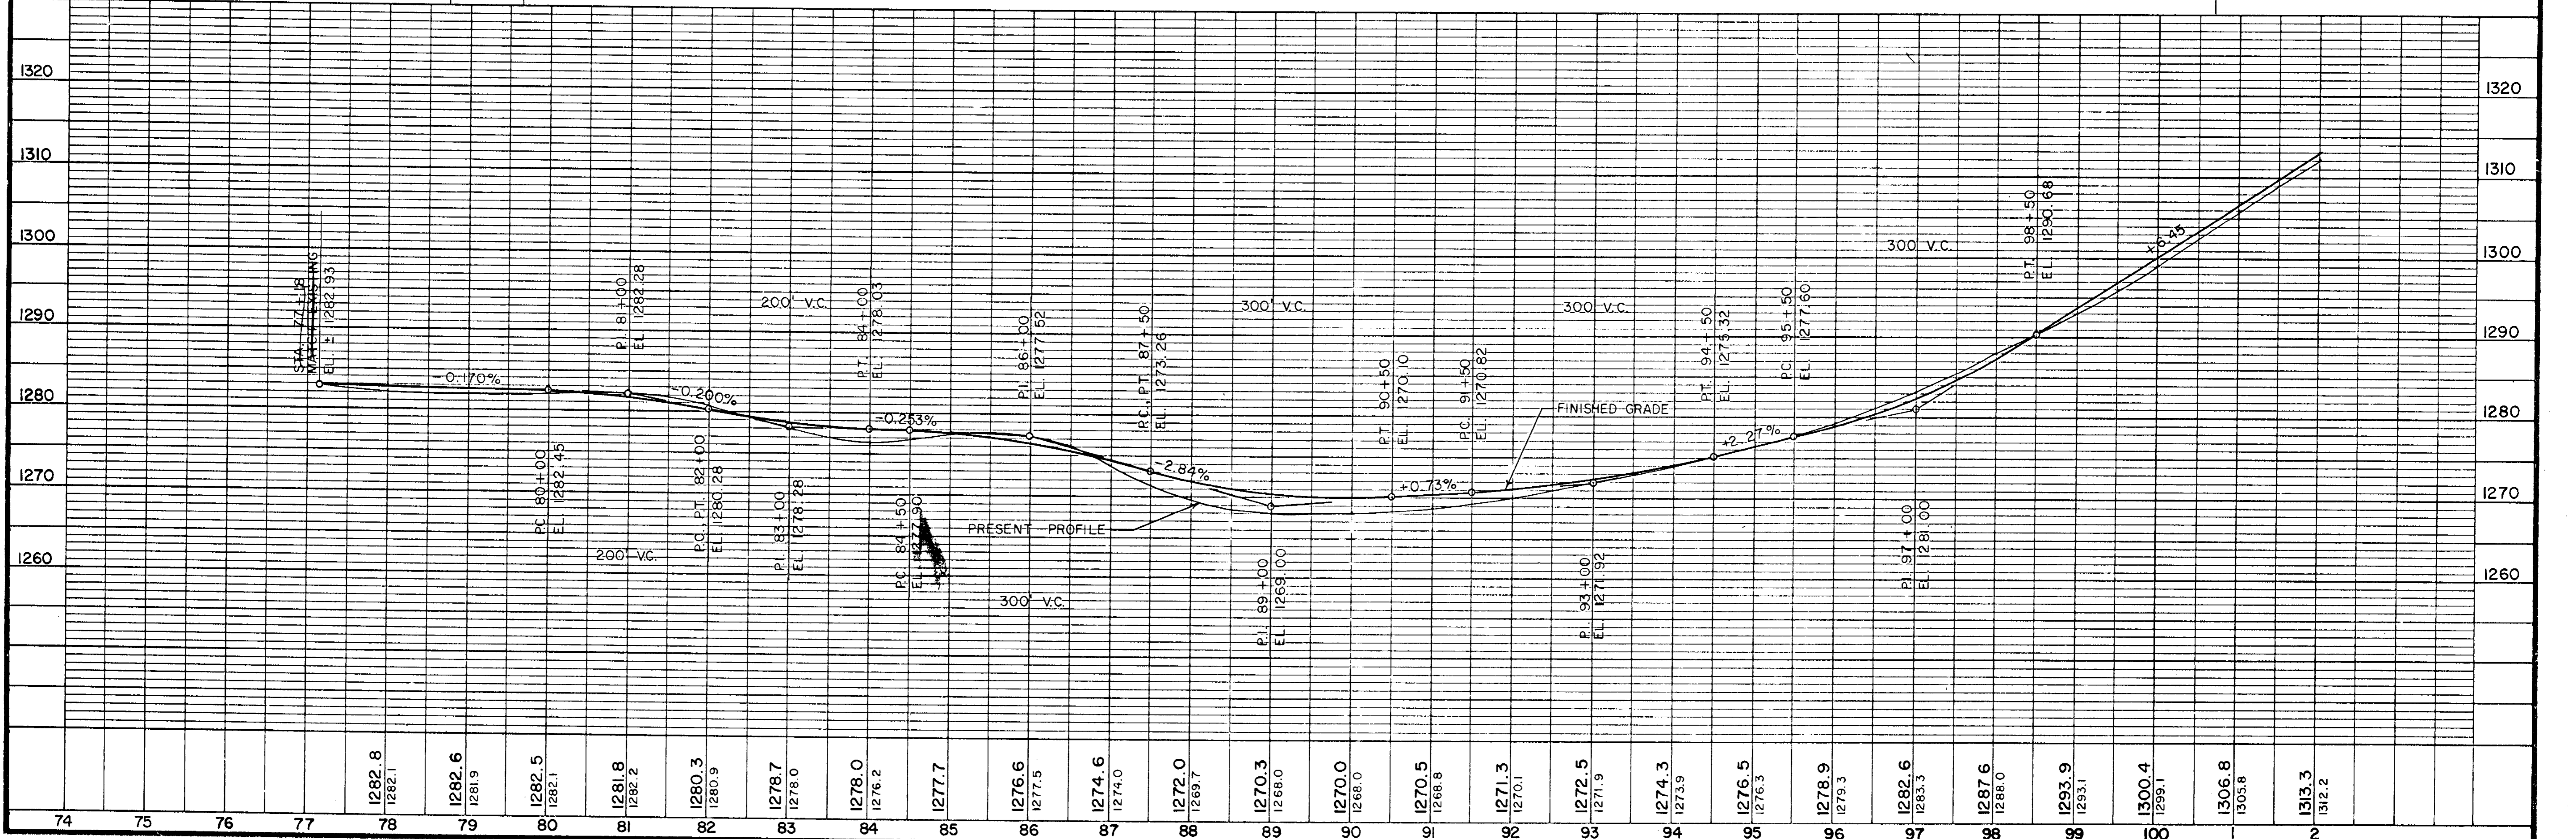

74	75	76	77	78	79	80	81	82	83	84	85	86	87	88	89	90	91	92	93	94	95	96	97	98	99	100	1	2
				1282.8	1282.6	1282.5	1281.8	1280.3	1278.7	1278.0	1278.0	1276.6	1274.6	1272.0	1270.3	1270.0	1270.5	1271.3	1272.5	1274.3	1276.5	1278.9	1282.6	1287.6	1293.9	1300.4	1306.8	1313.3
				1282.1	1281.9	1282.1	1282.2	1280.9	1278.0	1276.2	1277.7	1277.5	1274.0	1269.7	1268.0	1268.0	1268.8	1270.1	1271.9	1273.9	1276.3	1279.3	1283.3	1288.0	1293.1	1299.1	1305.8	1312.2

BENCH MARKS		
NO.	STATION	ELEV.

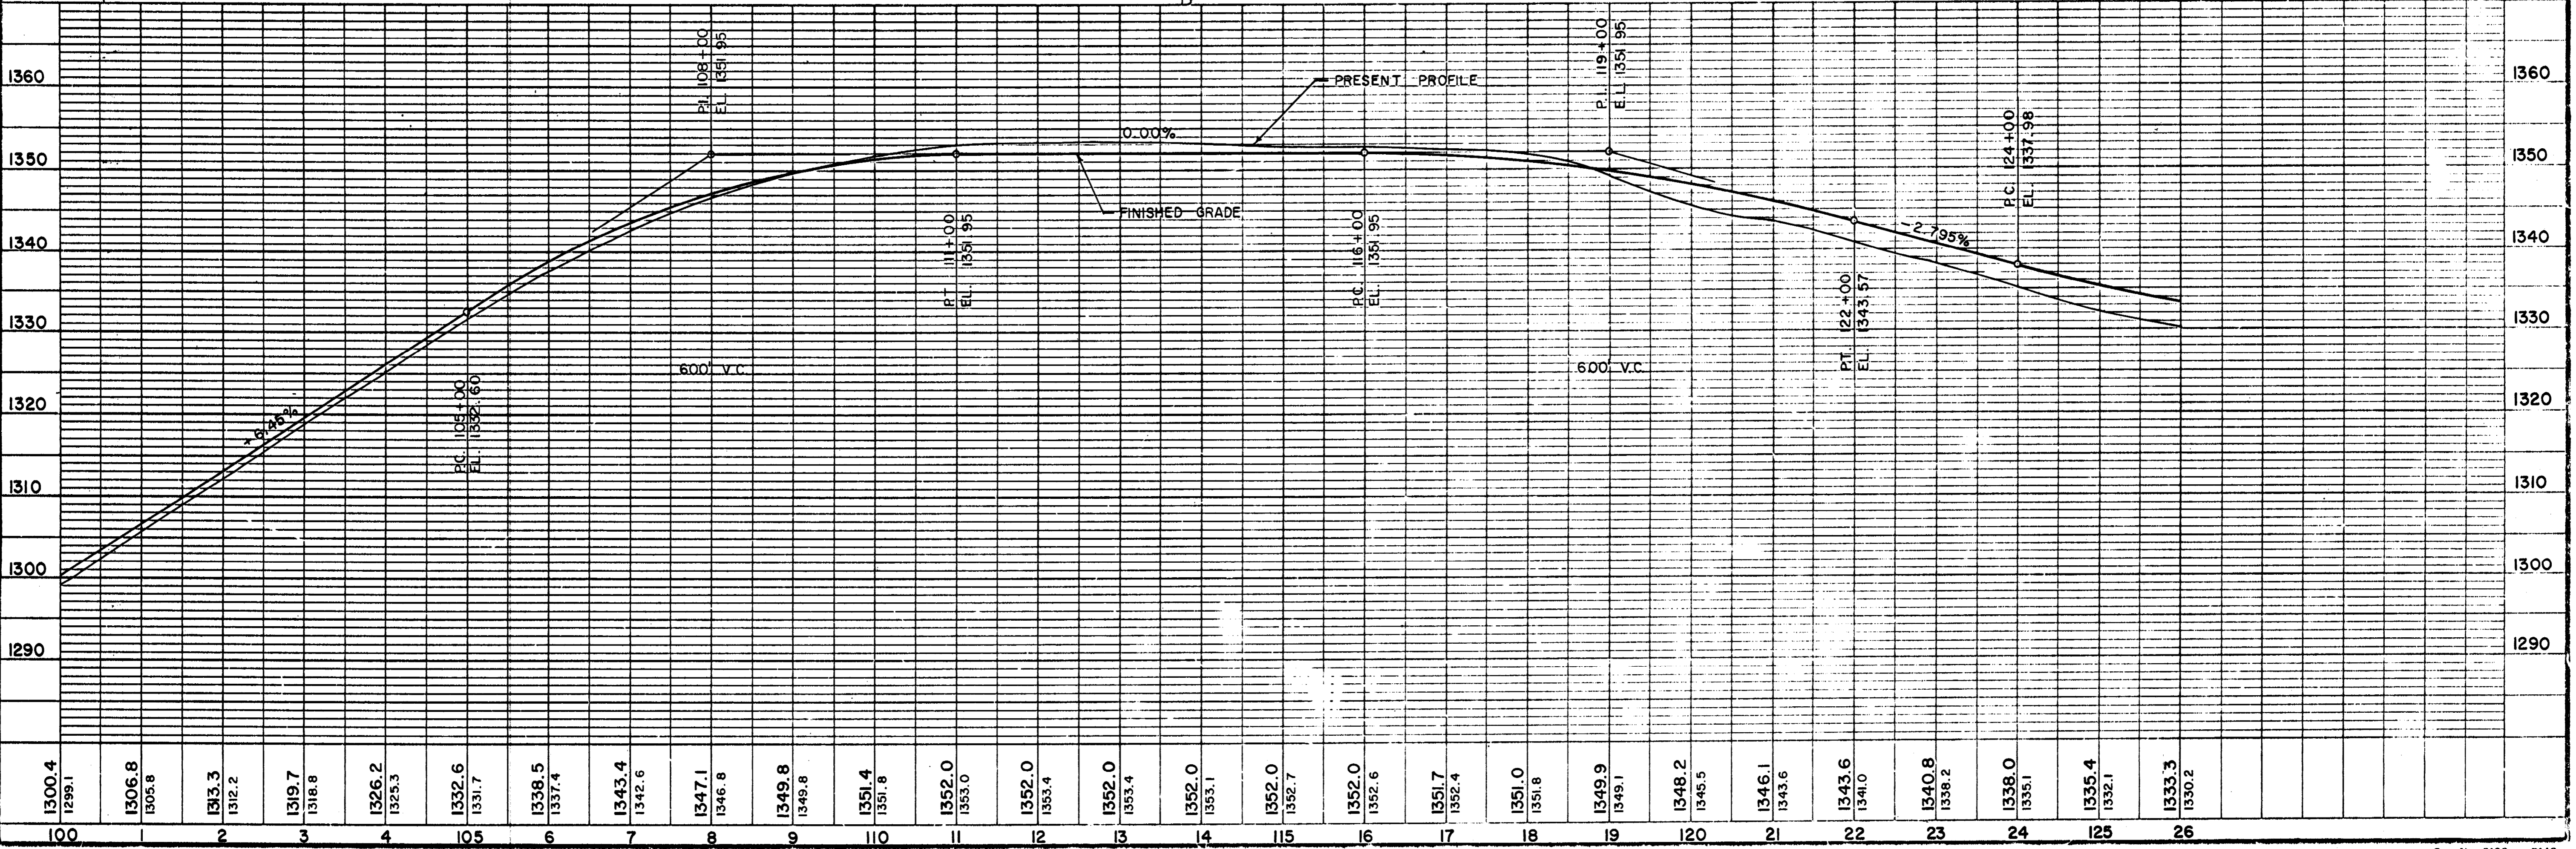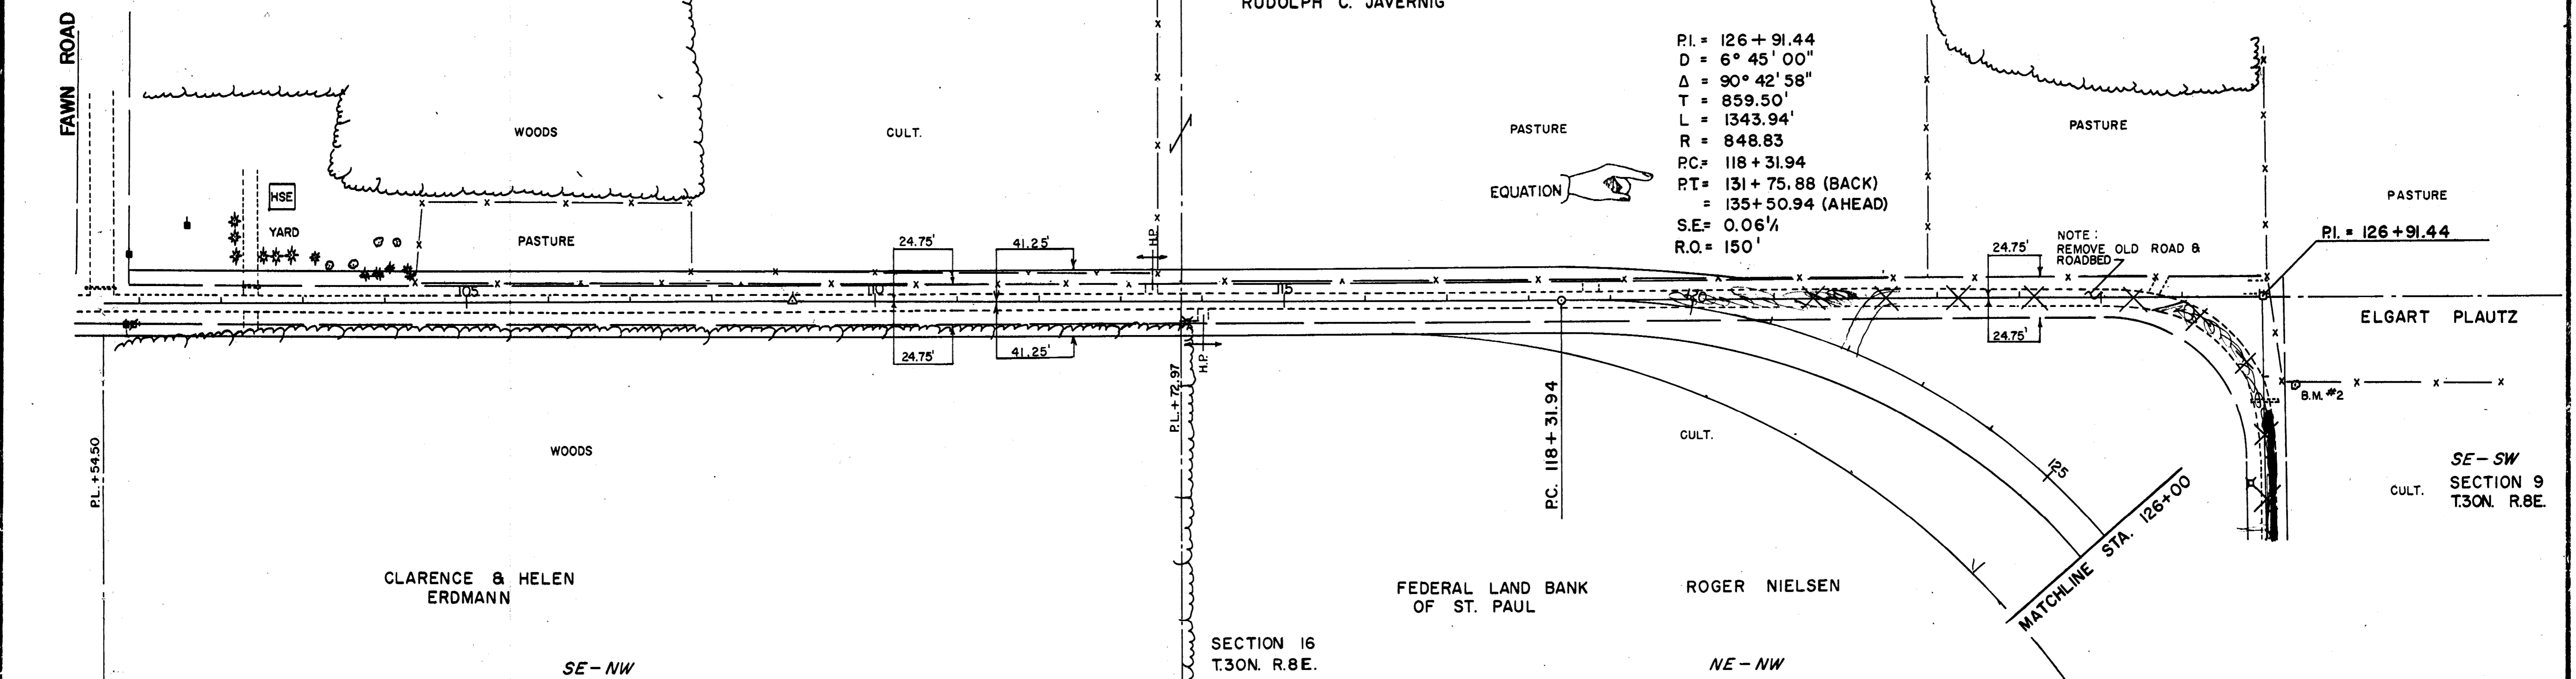


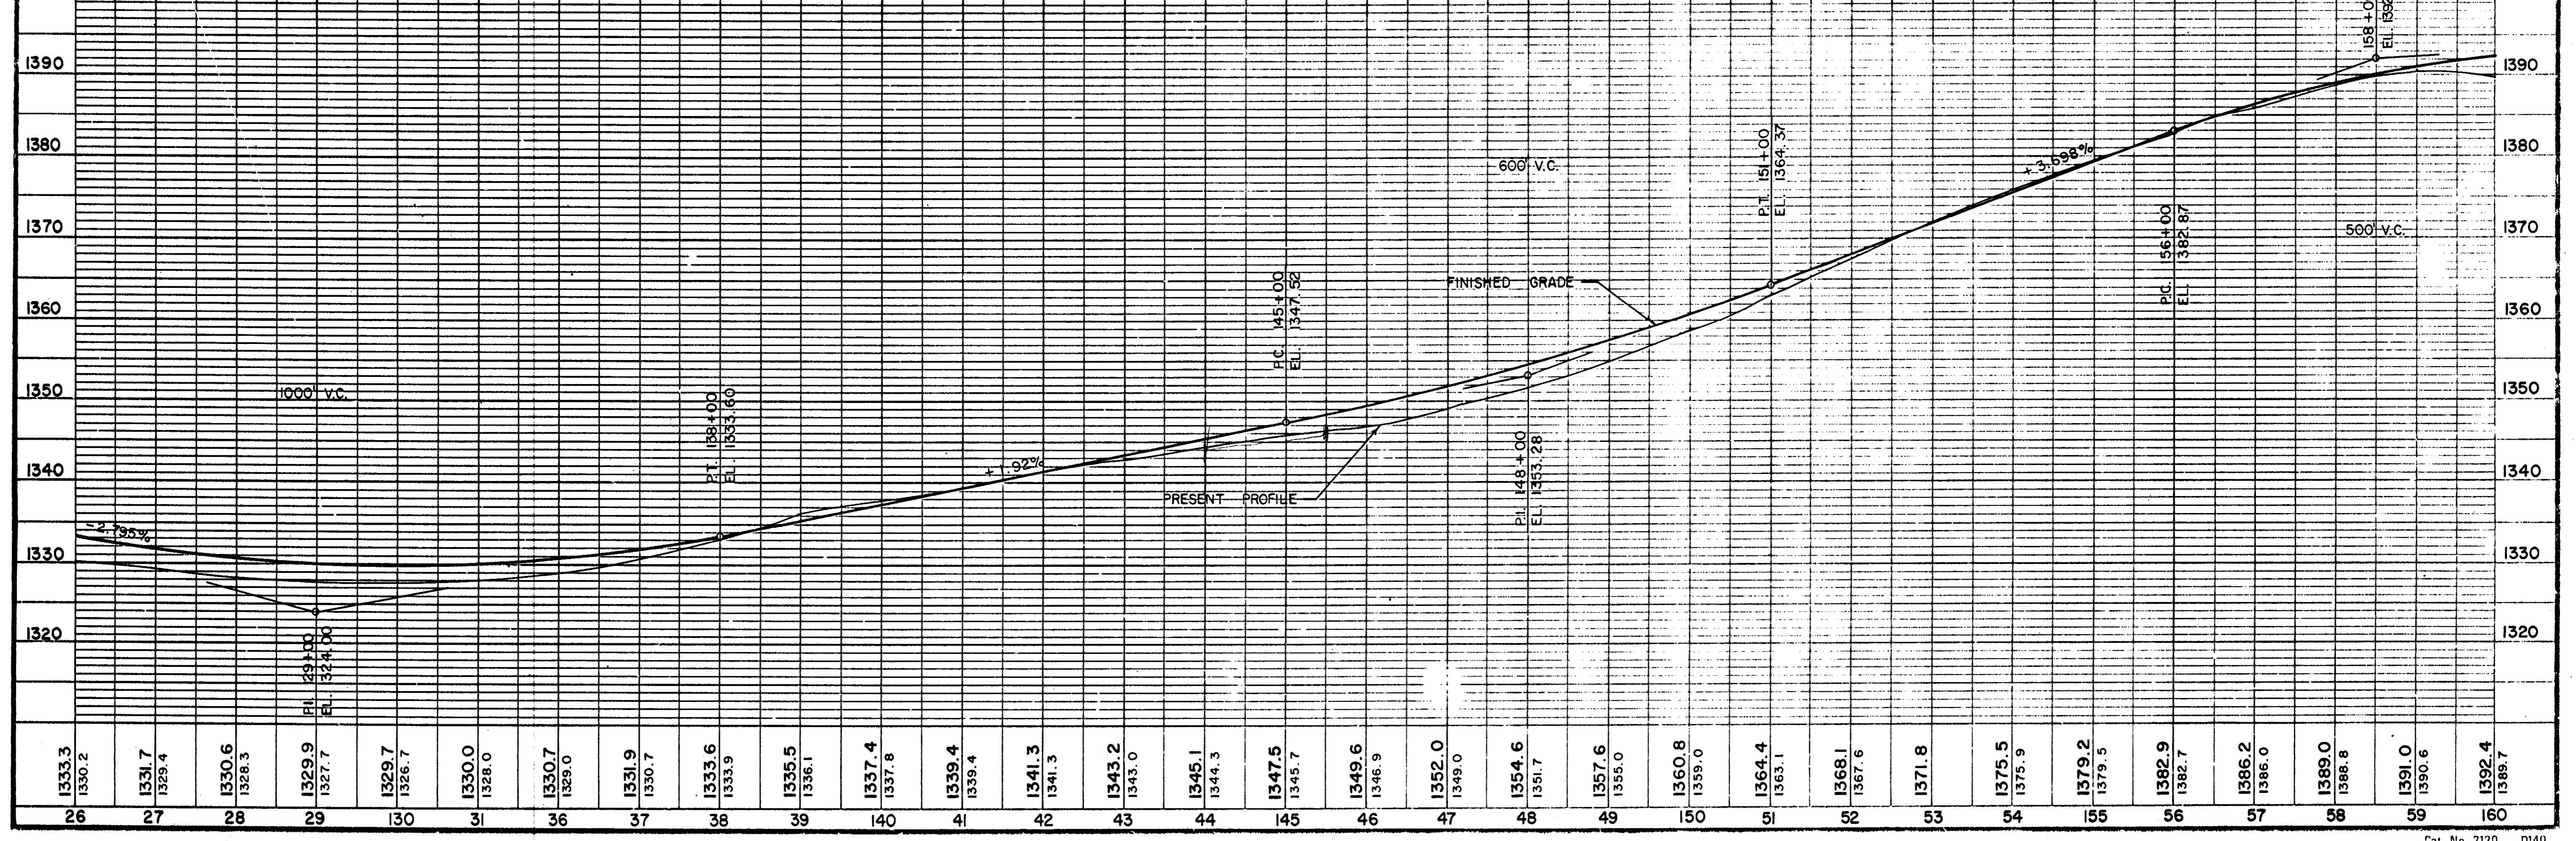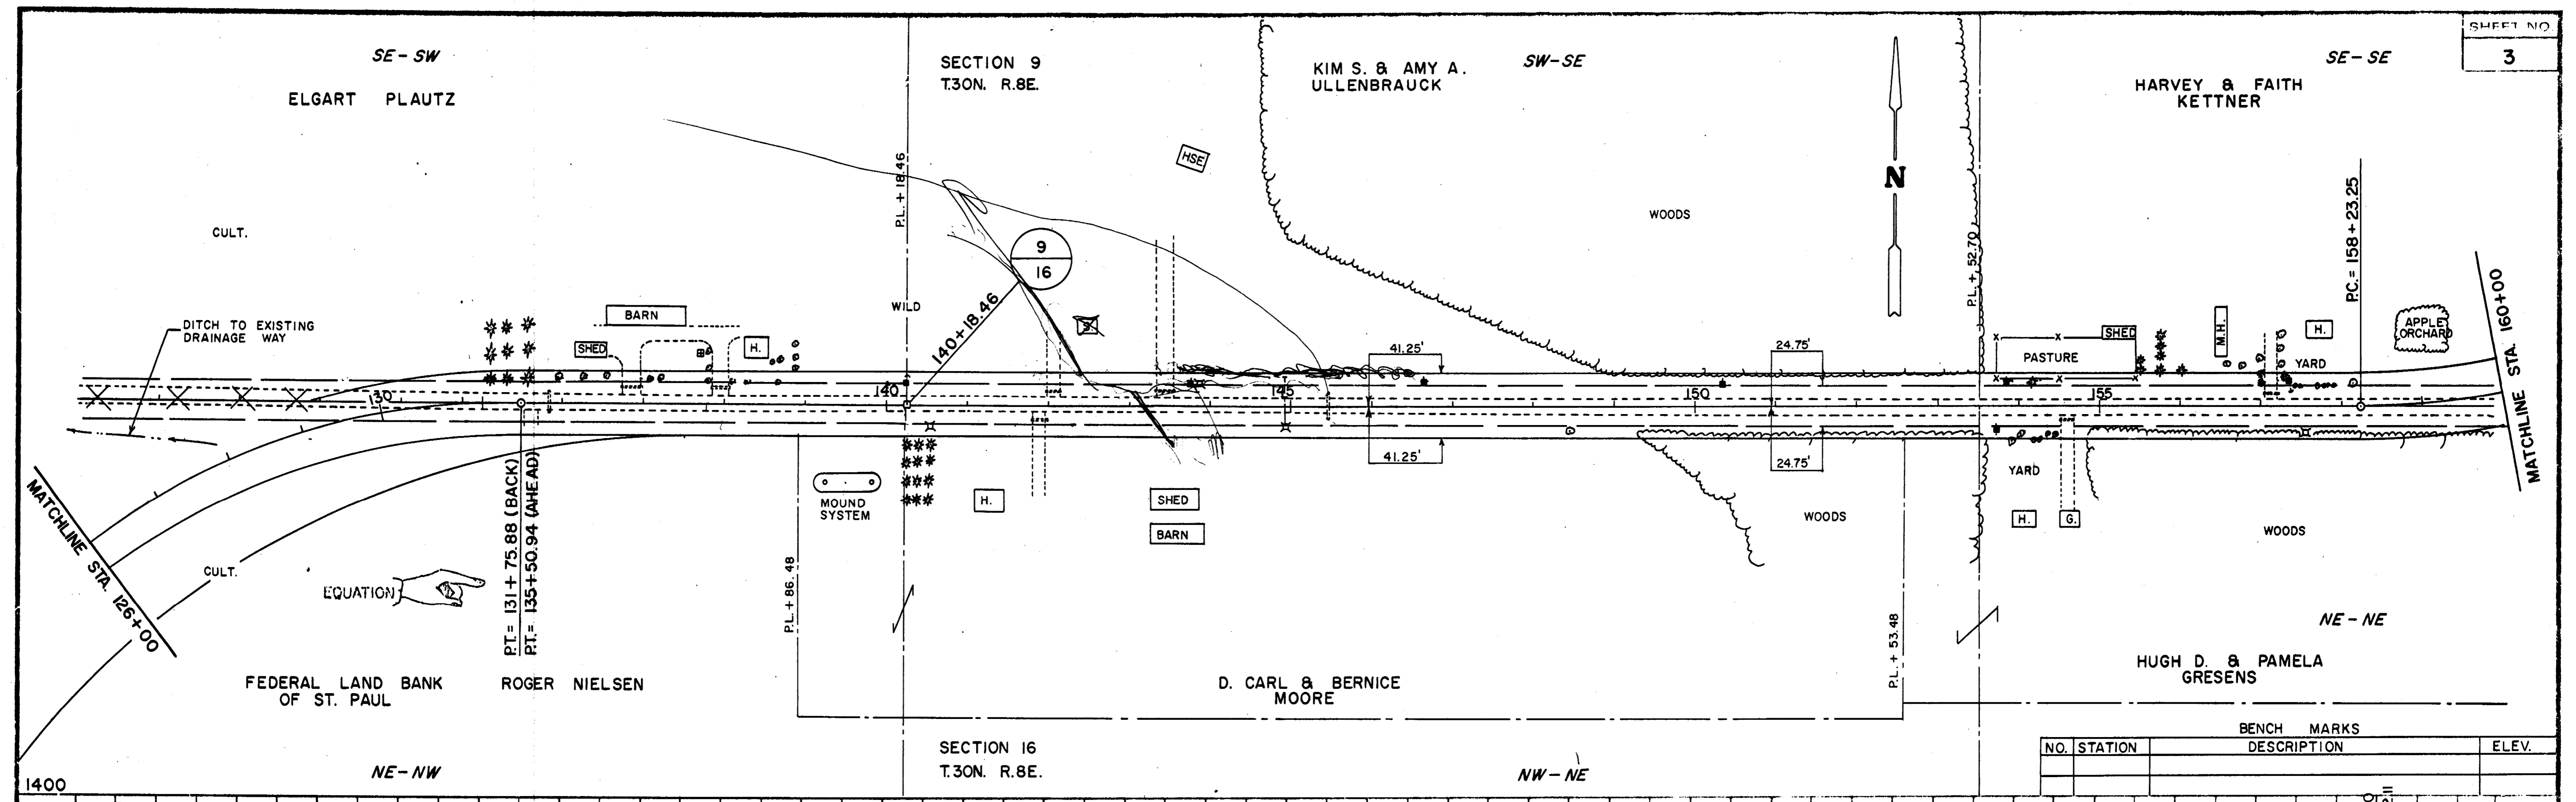

NO.	STATION	BENCH MARKS DESCRIPTION	ELEV.

SHEET NO. 4

SECTION 9
T.30N. R.8E.


 




P.I. = 166+86.93
 D = 6° 45' 00"
 Δ = 90° 59' 39"
 T = 863.68'
 L = 1348.06'
 R = 848.83
 P.C. = 158+23.25
 R.T. = 171+71.31 (BACK)
 = 175+50.61 (AHEAD)
 S.E. = 0.06%
 R.O. = 150'

HARVEY & FAITH
KETTNER


NE - SE

CULT.

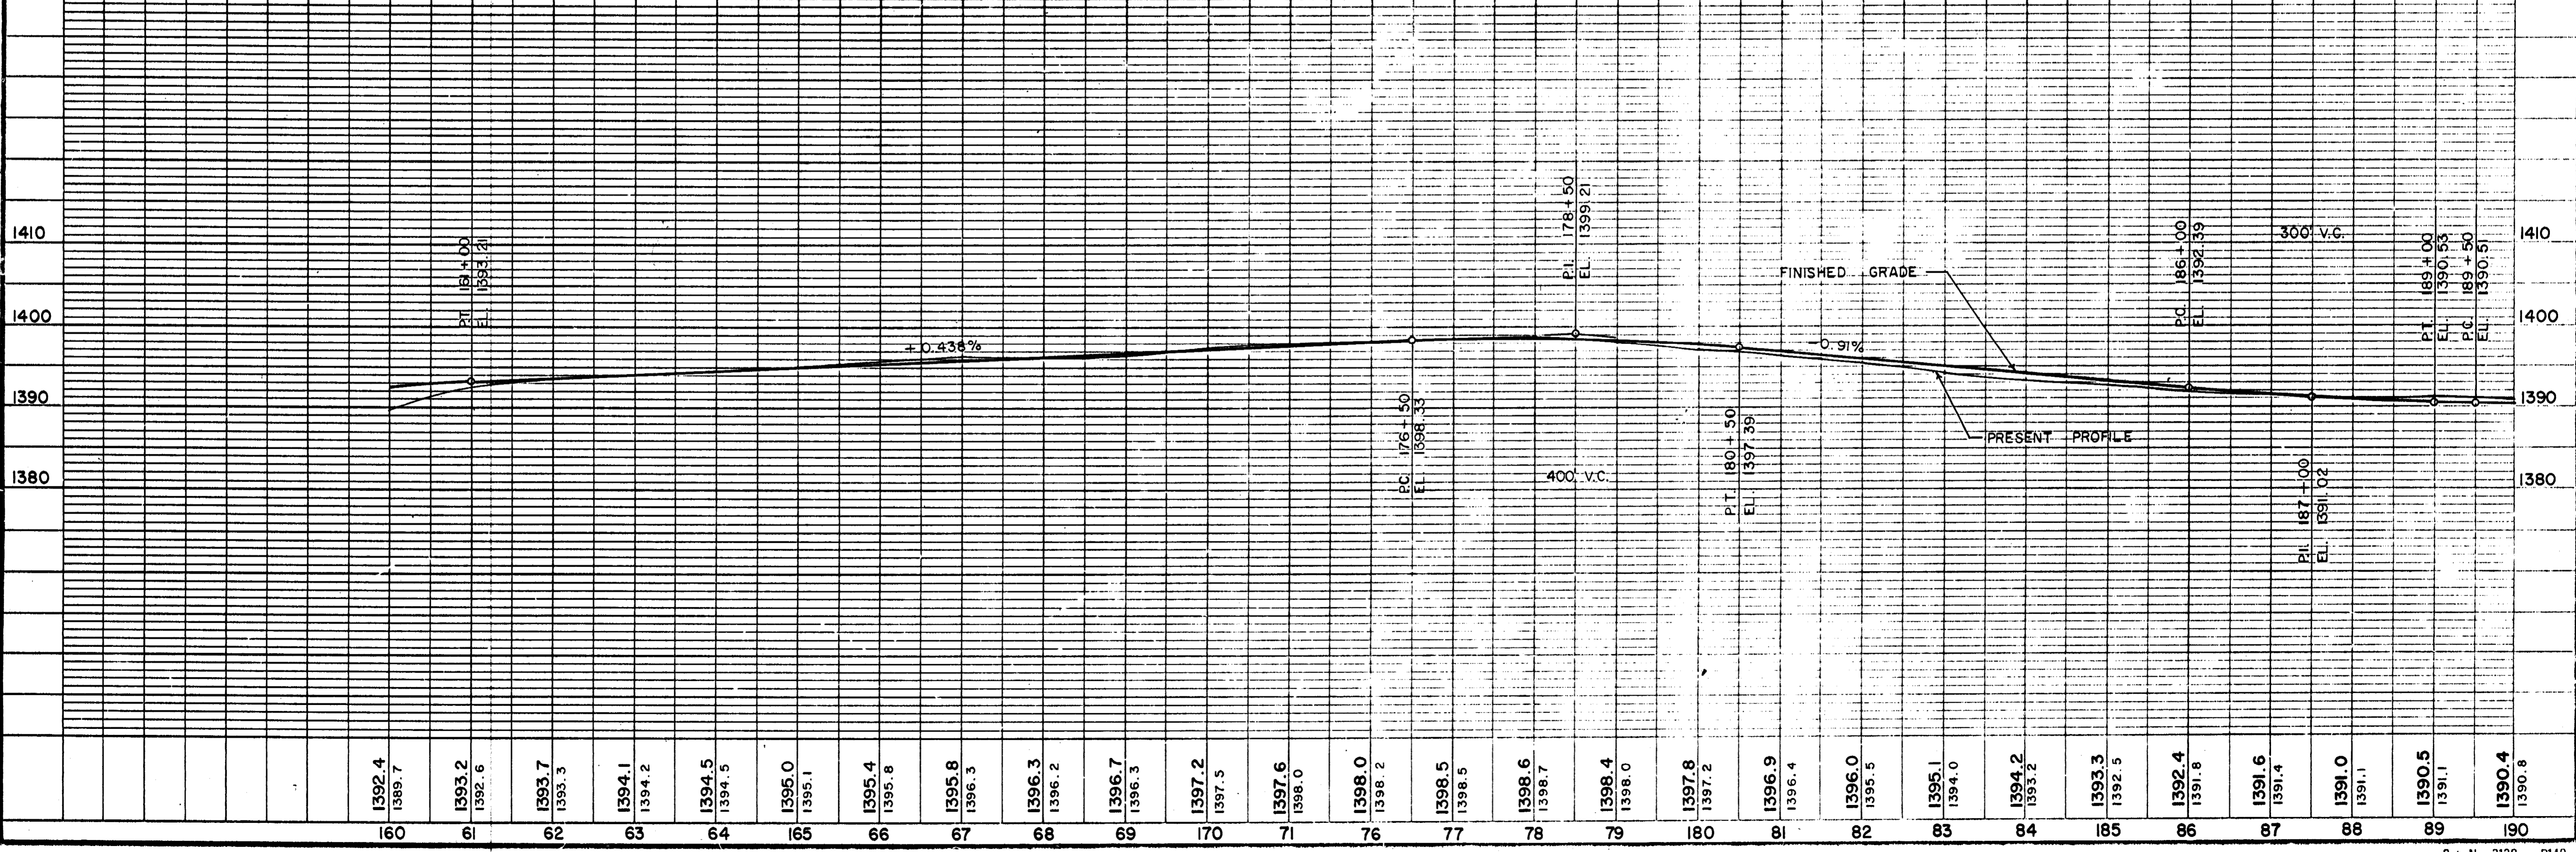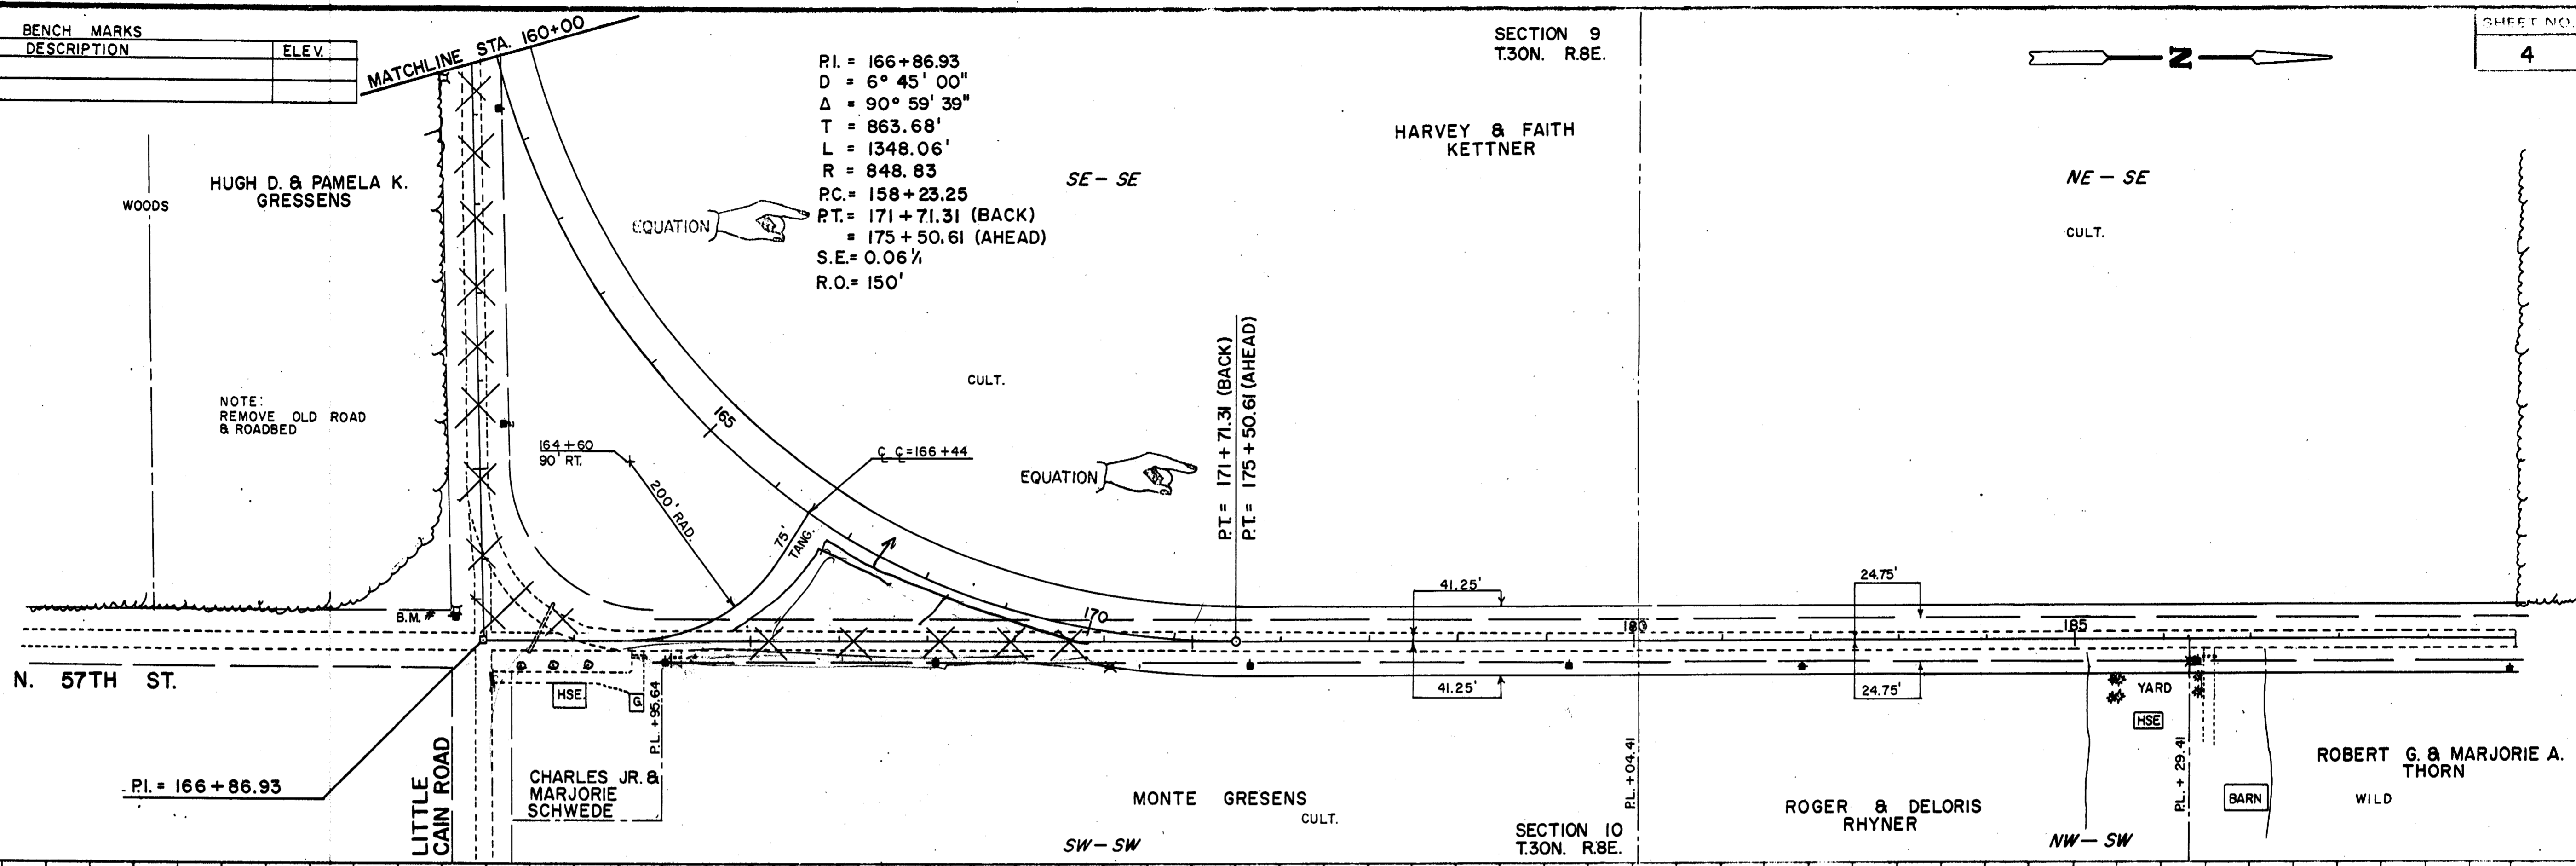

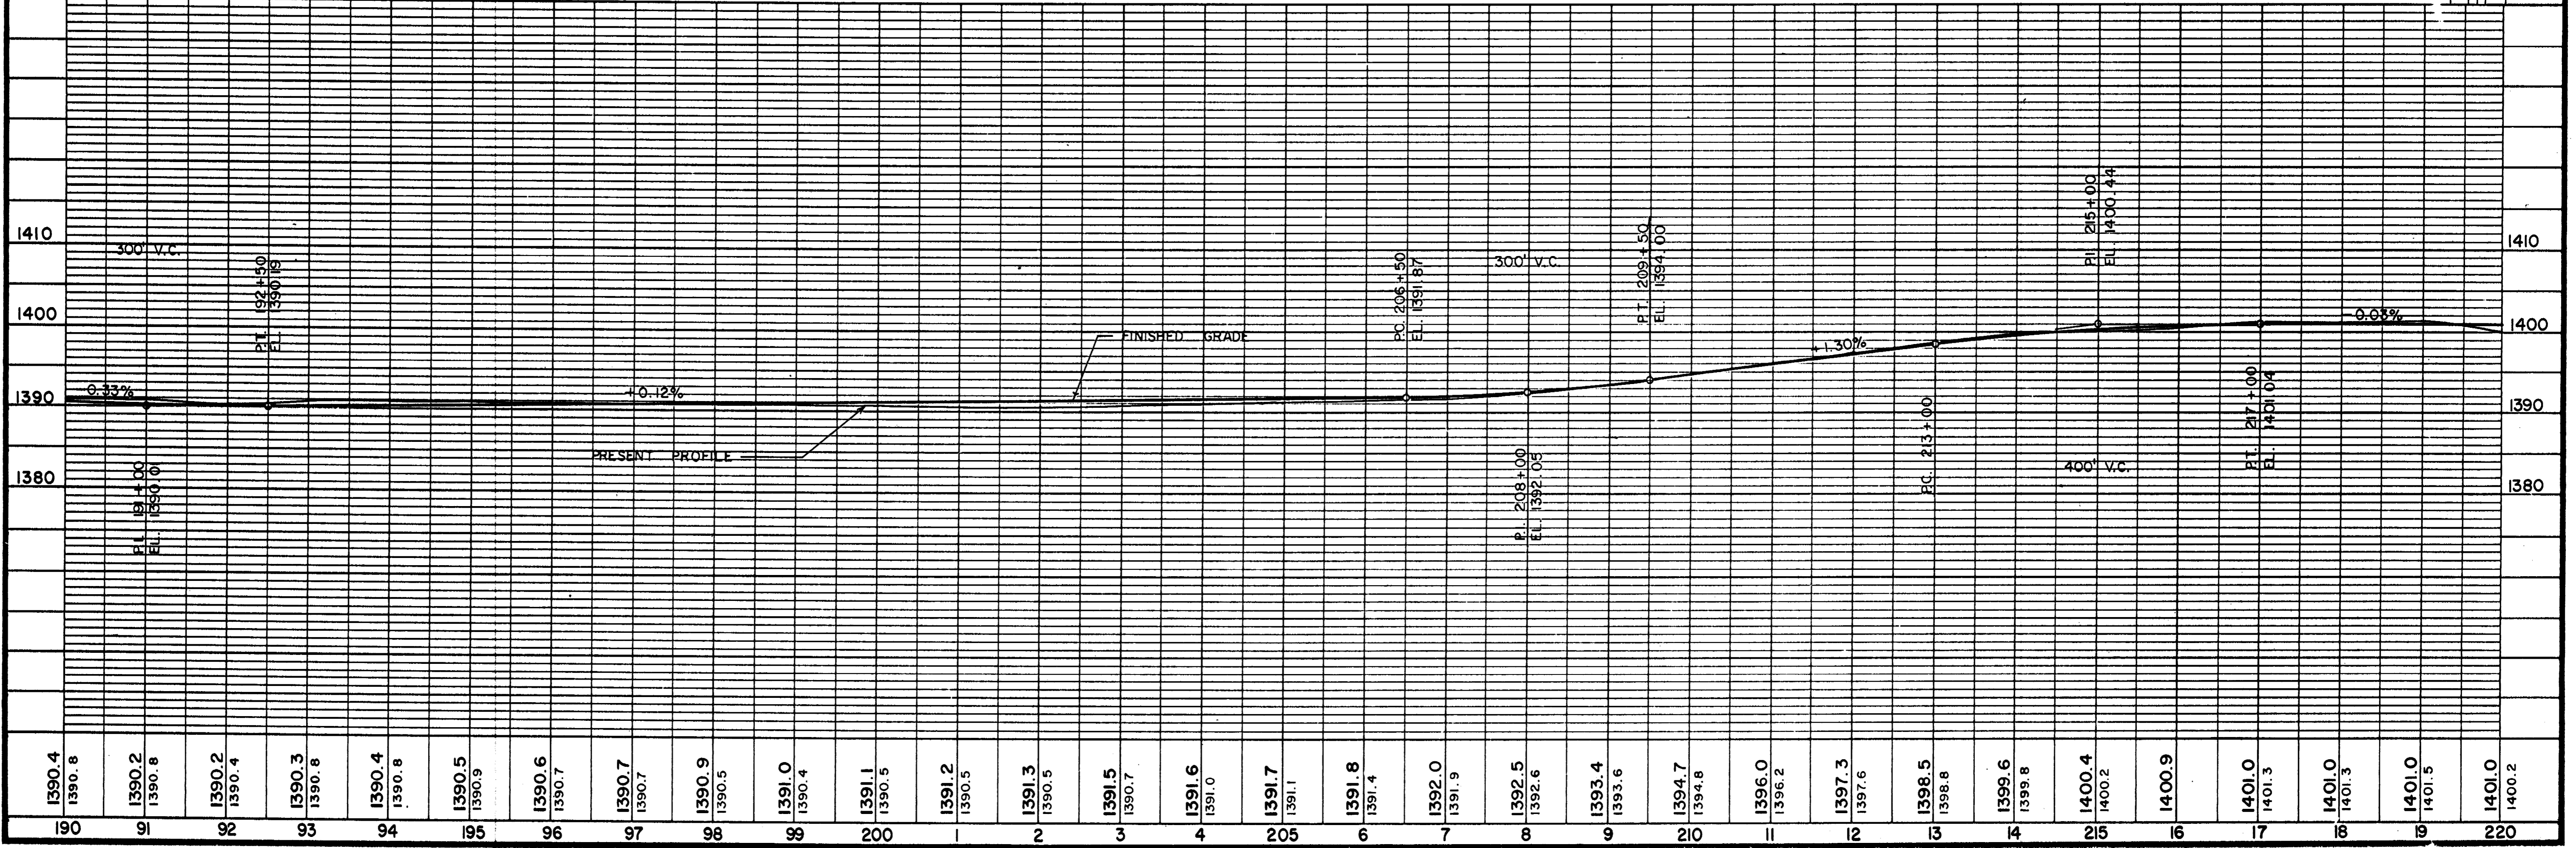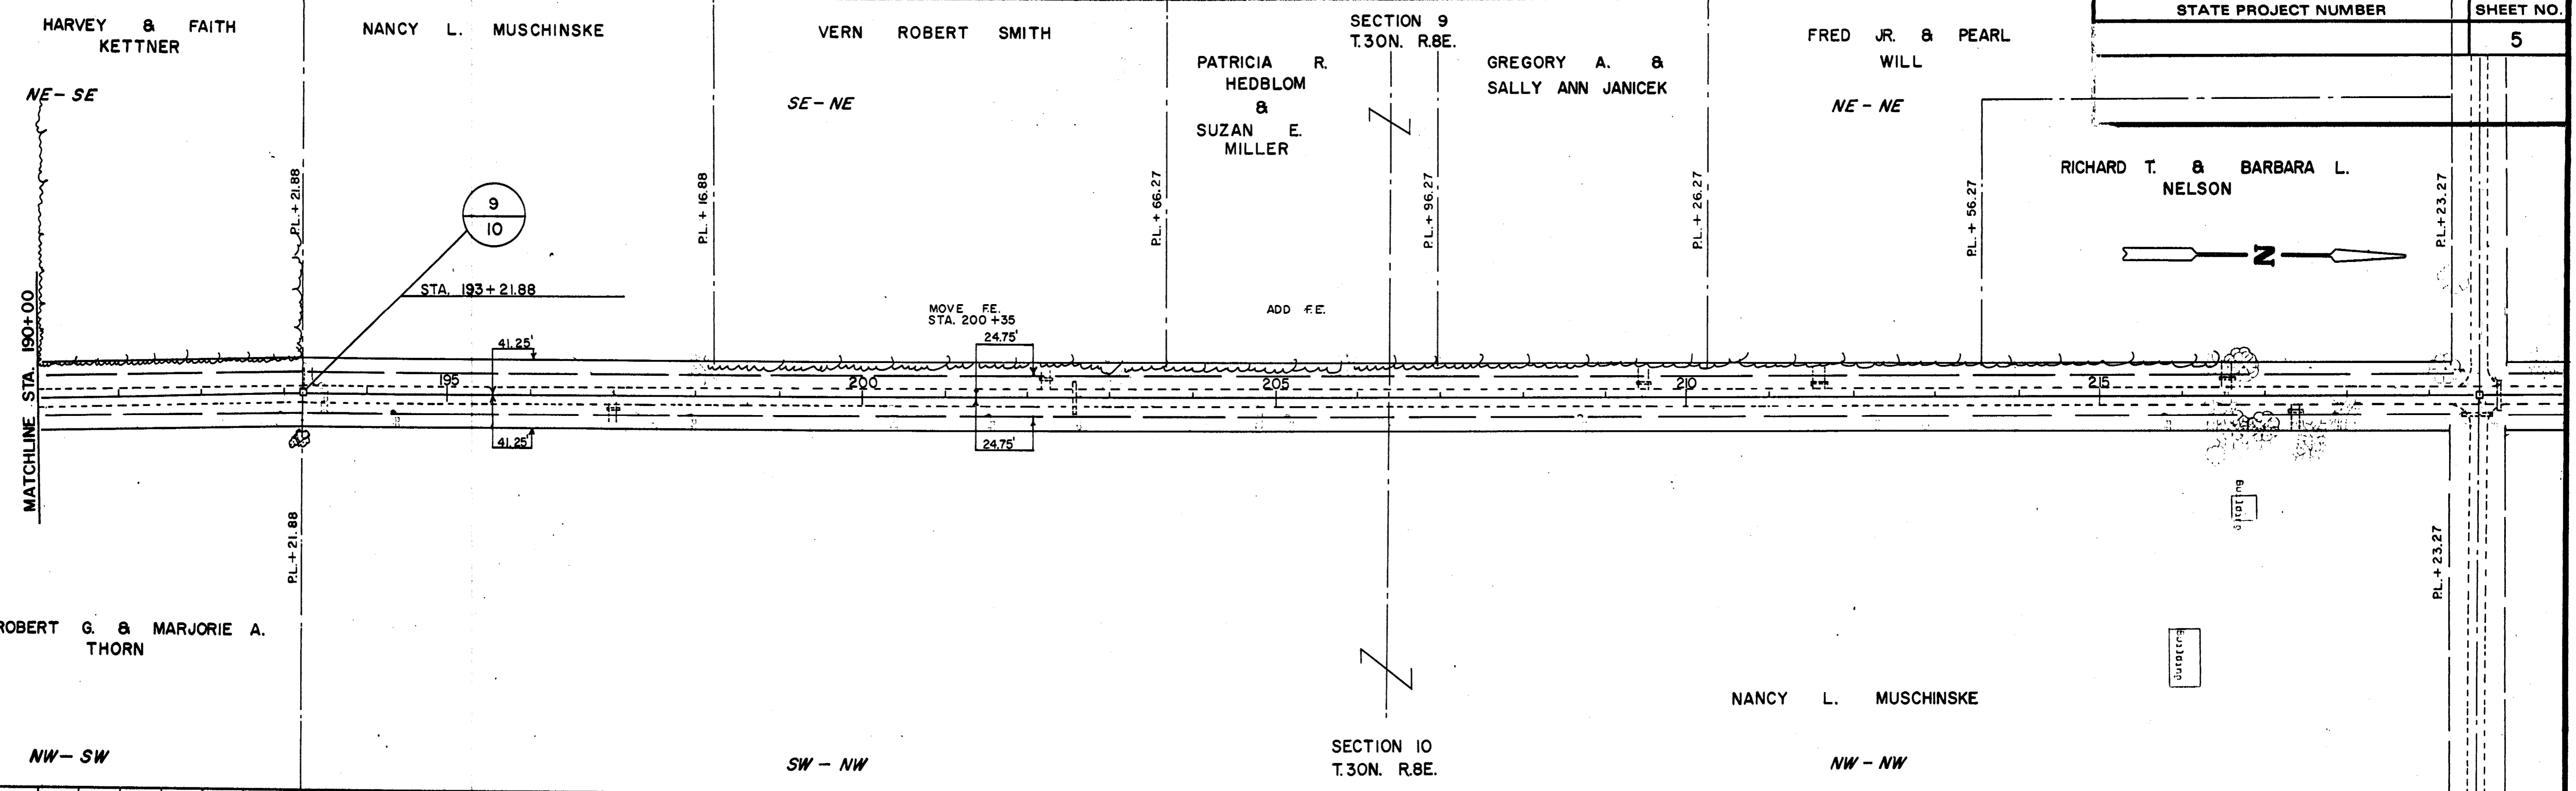

N273

 

SE - SE

SECTION 4
T.30N. R.8E.

NE - SE

SE - NE

SW - NW

LITTLE TRAPPE ROAD
MATCHLINE STA. 219+00

MATCHLINE STA. 249+00

DELWAINE & SHIRLEY
BAUMANN

GERALD M. OESTREICH

NANCY L. MUSCHINSKE

LEON D. & BARBARA A.
HOERTER

TAMMIE A. LEWITZKE

DUANE DITTMAR

SECTION 3
T.30N. R.8E.

NW - SW

