


INDEX OF SHEETS

SHEET NO. 1	TITLE	
SHEET NO.	TYPICAL CROSS SECTIONS	
SHEET NO.	ESTIMATE OF QUANTITIES	
SHEET NO.	MISCELLANEOUS QUANTITIES	
SHEET NO.	RIGHT OF WAY PLAT	
SHEET NO.	PLAN AND PROFILE STA.	TO STA.
SHEET NO.	STANDARD DETAILS	
SHEET NO.	DRAINAGE STRUCTURES	
SHEET NO.	CROSS SECTIONS	


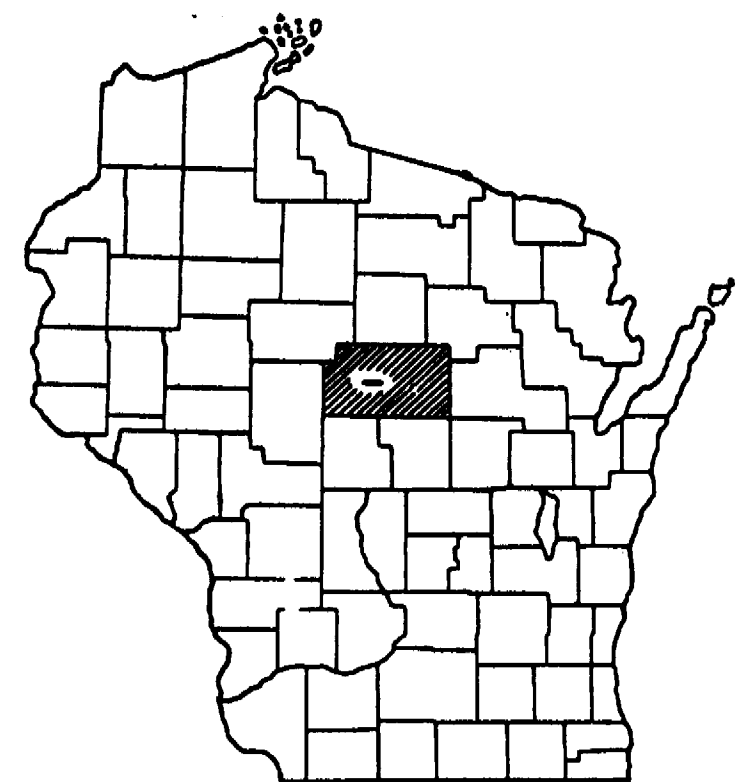


**STATE OF WISCONSIN
STATE HIGHWAY COMMISSION OF WISCONSIN**

PLAN AND PROFILE OF PROPOSED

COUNTY AND HIGHWAY	ROUTE AND SECTION	CLASS AND AGREEMENT		FEDERAL DIVISION OFFICE	SHEET NUMBER	TOTAL SHEETS
		STATE	FEDERAL			
				WIS. 5 N		

SCALES
 PLAN 1 IN. = 100 FT.
 PROFILE HOR. 1 IN. = 100 FT. VERT. 1 IN. = 10 FT.
 CROSS SECTIONS HOR. 1 IN. = 5 FT. VERT. 1 IN. = 5 FT.

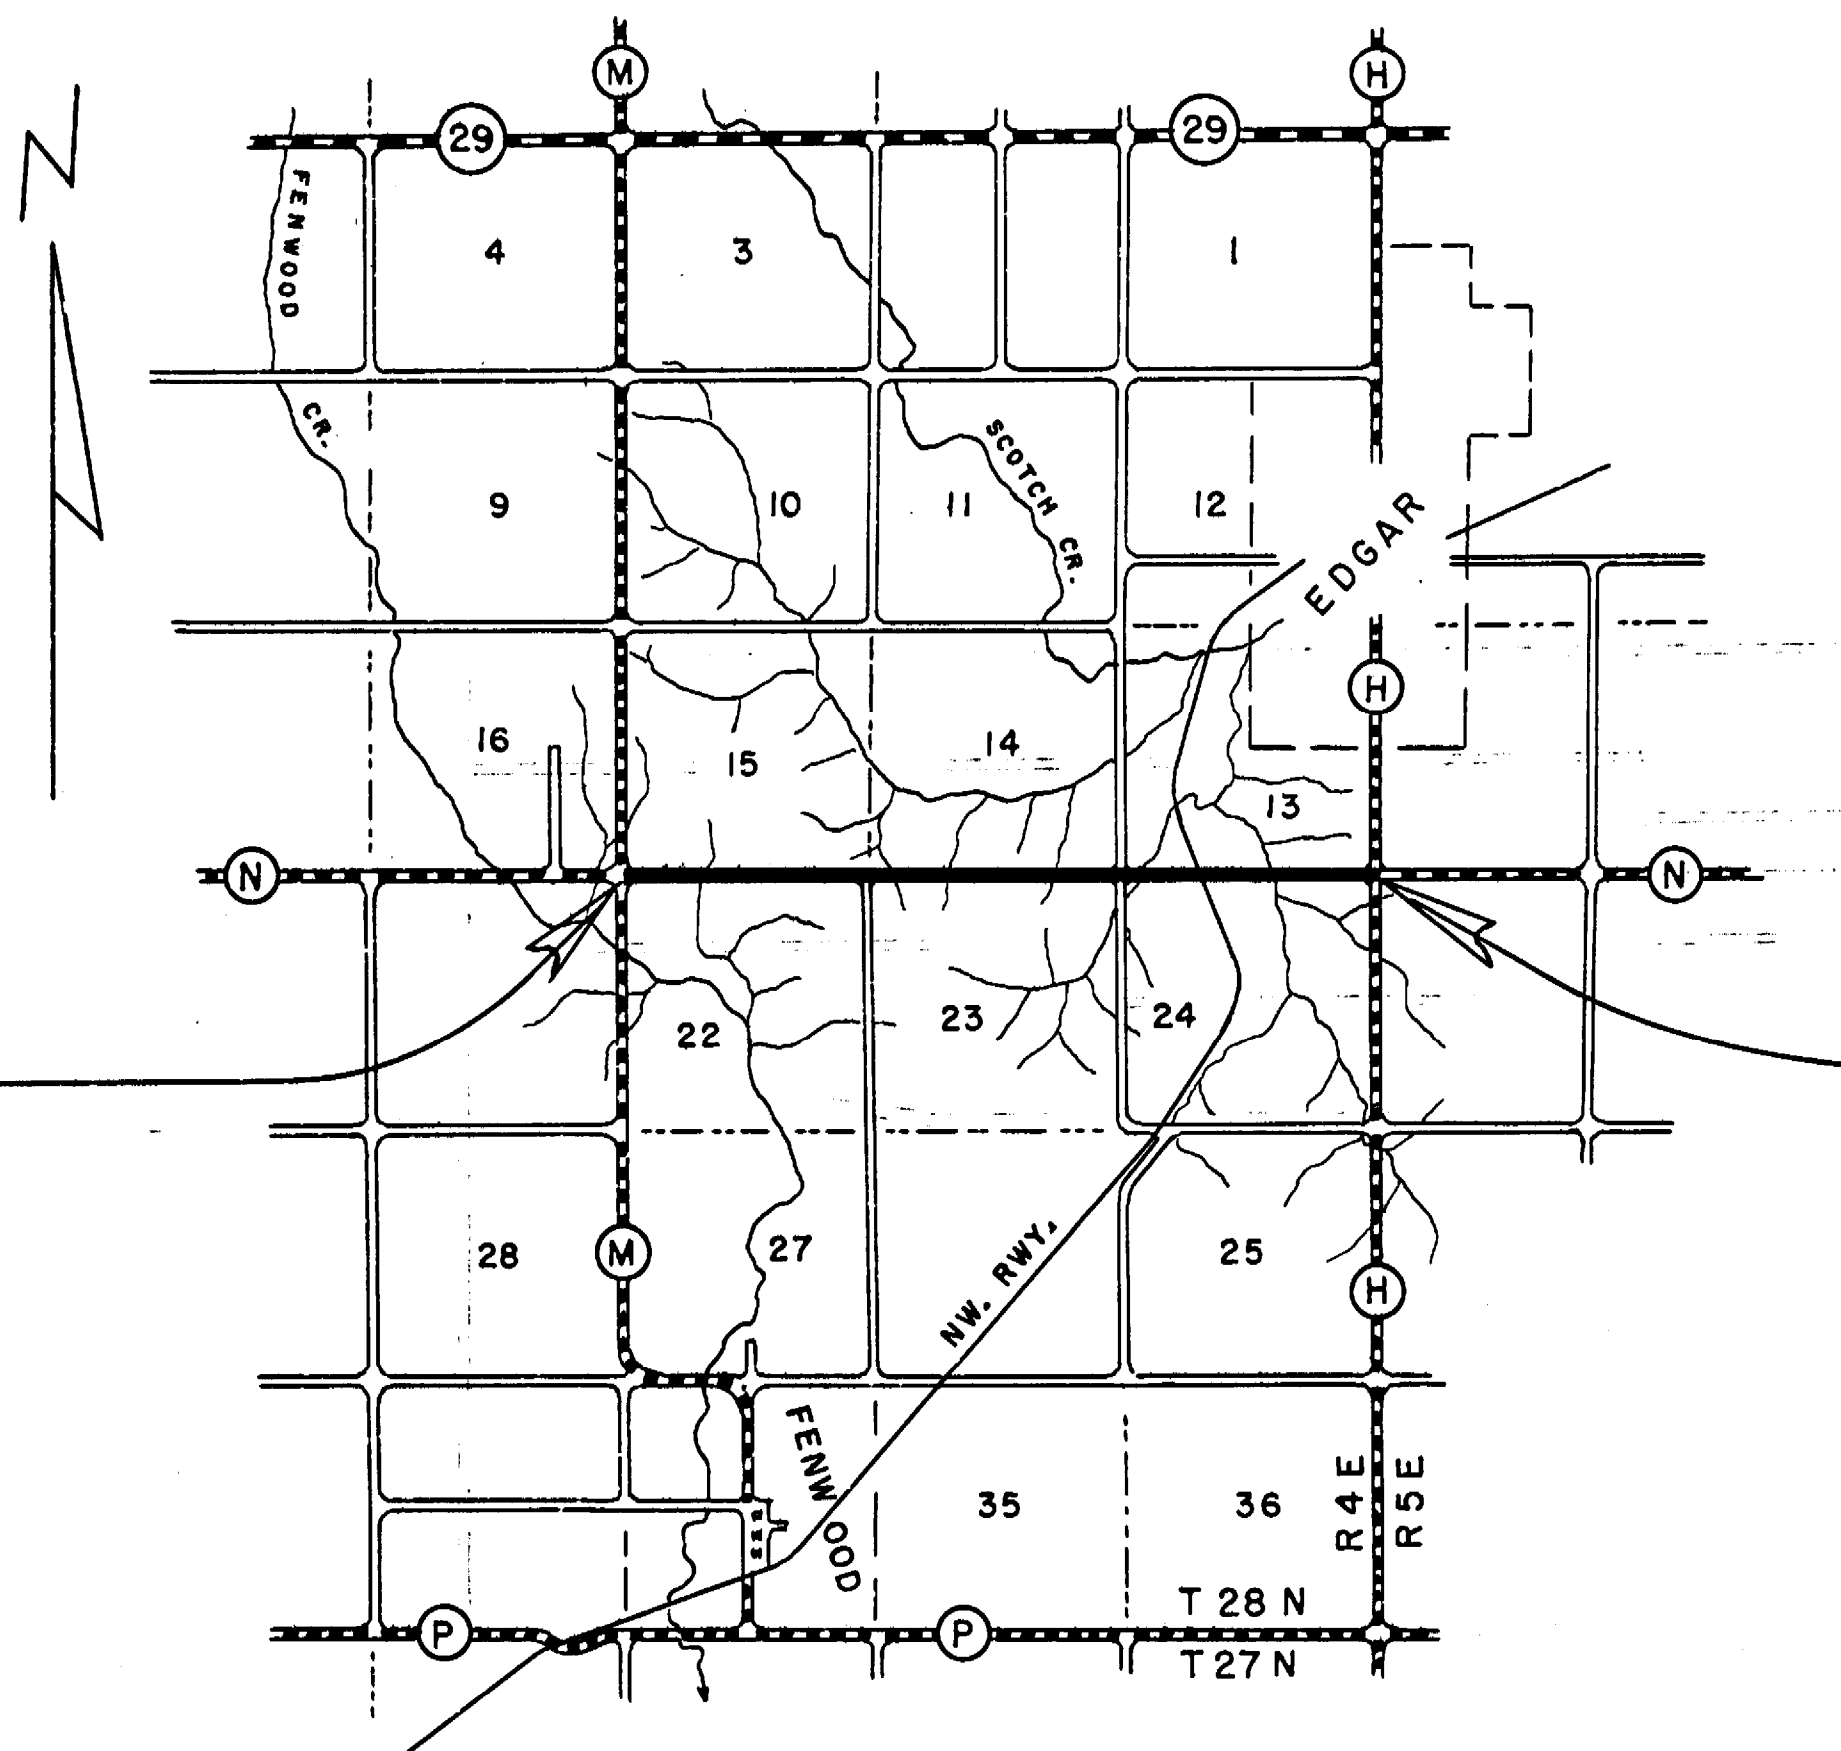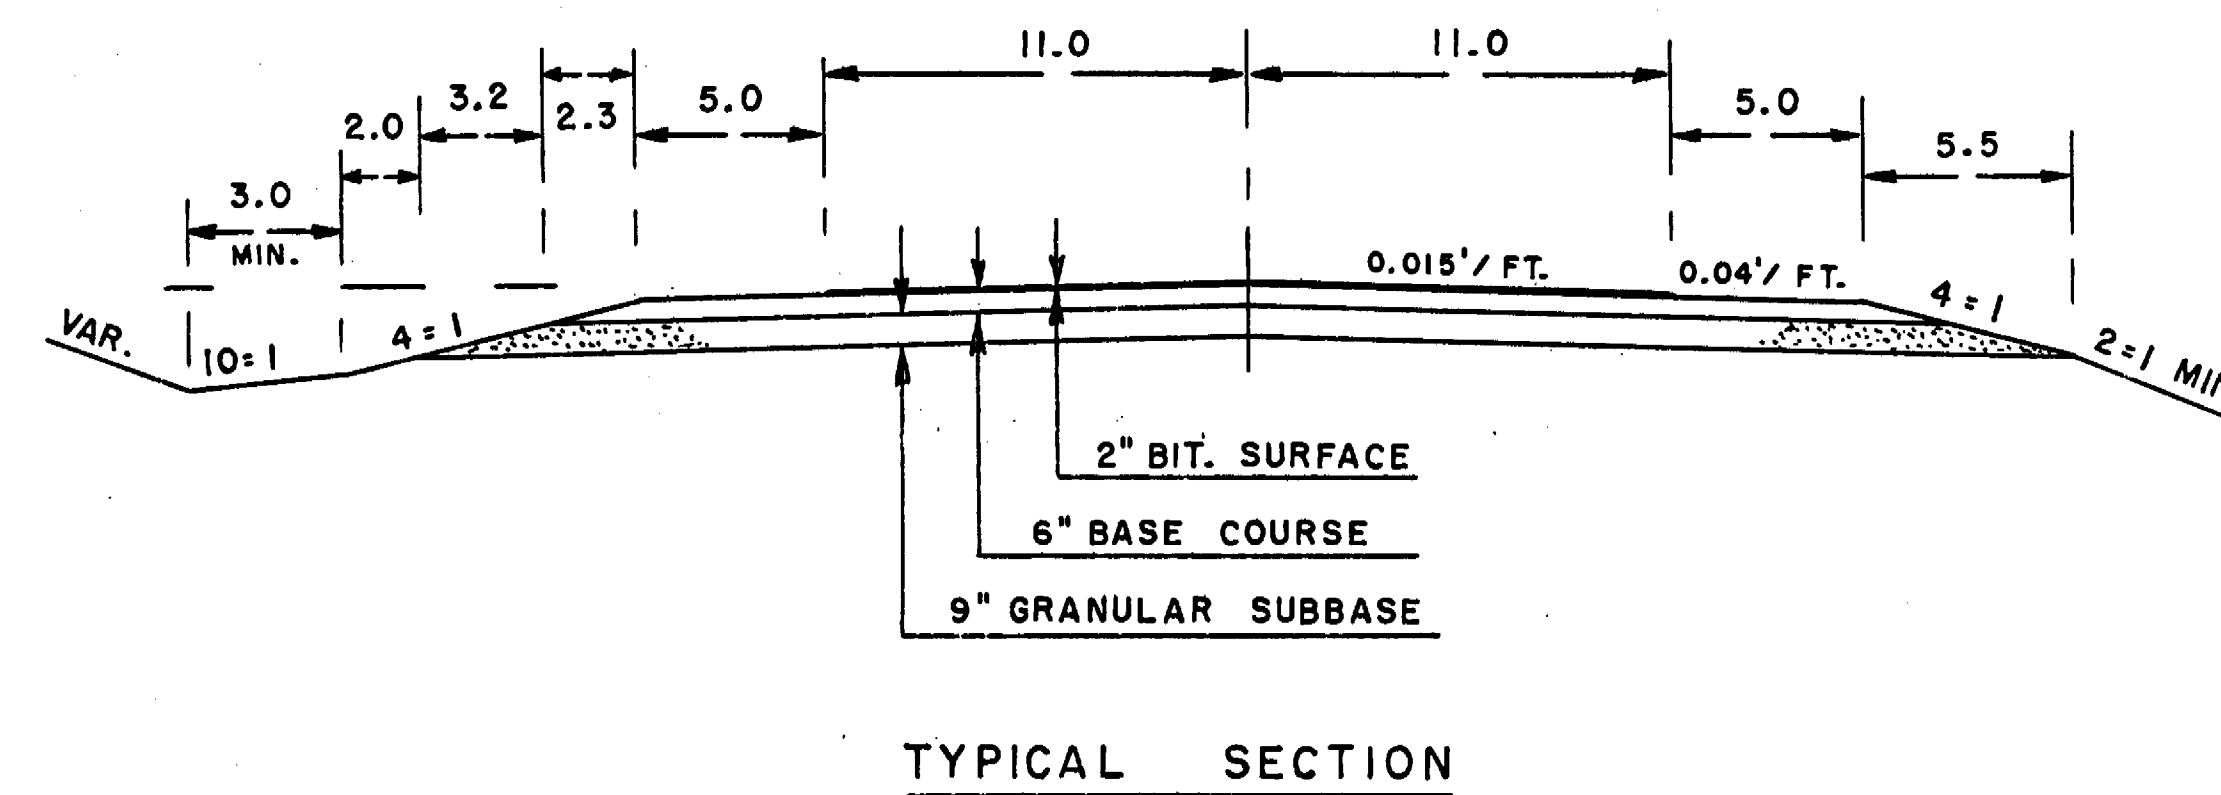

BEGINNING OF PROJECT
 STA. 447 + 60.4 = NW COR. OF SEC. 22

END OF PROJECT
 STA. 605 + 85.2 = NE COR. OF SEC. 24

CONVENTIONAL SIGNS

STATE LINE.....	-----	CULVERTS IN PLACE.....	-----
COUNTY LINE.....	-----	CULVERTS REQUIRED.....	-----
TOWNSHIP OR RANGE LINE.....	-----	DROP INLET.....	-----
SECTION LINE.....	-----	POWER POLE.....	-----
NEW RIGHT OF WAY LINE.....	-----	TELEPHONE OR TELEGRAPH POLE.....	-----
PRESENT RIGHT OF WAY LINE.....	-----	RIGHT OF WAY MARKERS.....	-----
WIRE FENCE { WOVEN.....	-----	REFERENCE STAKE FOR HUBS ONLY.....	-----
BARBED.....	-----	MARSH.....	-----
LOT LINE.....	-----	HEDGE.....	-----
CORPORATE OR CITY LIMITS.....	-----	TREES.....	-----
PROPERTY LINE.....	-----		
TRAVELED WAY OR P.E.....	-----		
RAILROADS.....	-----		
BASE OR SURVEY LINE.....	-----		

LAYOUT
 SCALE 1" = ONE MILE
 TOTAL NET LENGTH OF CENTERLINE = 2.978 MI.

STATE HIGHWAY COMMISSION OF WISCONSIN MADISON, WIS.	FEDERAL WORKS AGENCY PUBLIC ROADS ADMINISTRATION
SURVEYOR C.E.C. NOTE BOOK M 91 DIVISION COMPUTER M. O. CHECKER DIVISION CHECKER CORRECT	RECOMMENDED FOR APPROVAL: DISTRICT ENGINEER PUBLIC ROADS ADMINISTRATION FEDERAL WORKS AGENCY
CORRECT: DATE _____ DIVISION ENGINEER	APPROVED: COMMISSIONER PUBLIC ROADS ADMINISTRATION FEDERAL WORKS AGENCY
RECOMMENDED FOR APPROVAL: DATE _____ CONSTRUCTION ENGINEER	
APPROVED: DATE _____ STATE HIGHWAY ENGINEER	



BENCH MARKS				
1	447+28	SPIKE IN POWER POLE	40' R	319.45
2	474+57	" " 12" ELM	37' L	322.72

SEC
15
T28N
R4E

SEC
22
T28N
R4E

PLAN	SURVEYED	DATE
	PLOTTED	
	NOTE BOOK	
	NO.	

PROFILE	SURVEYED	DATE
	PLOTTED	5-58
	NOTE BOOK	
	NO.	

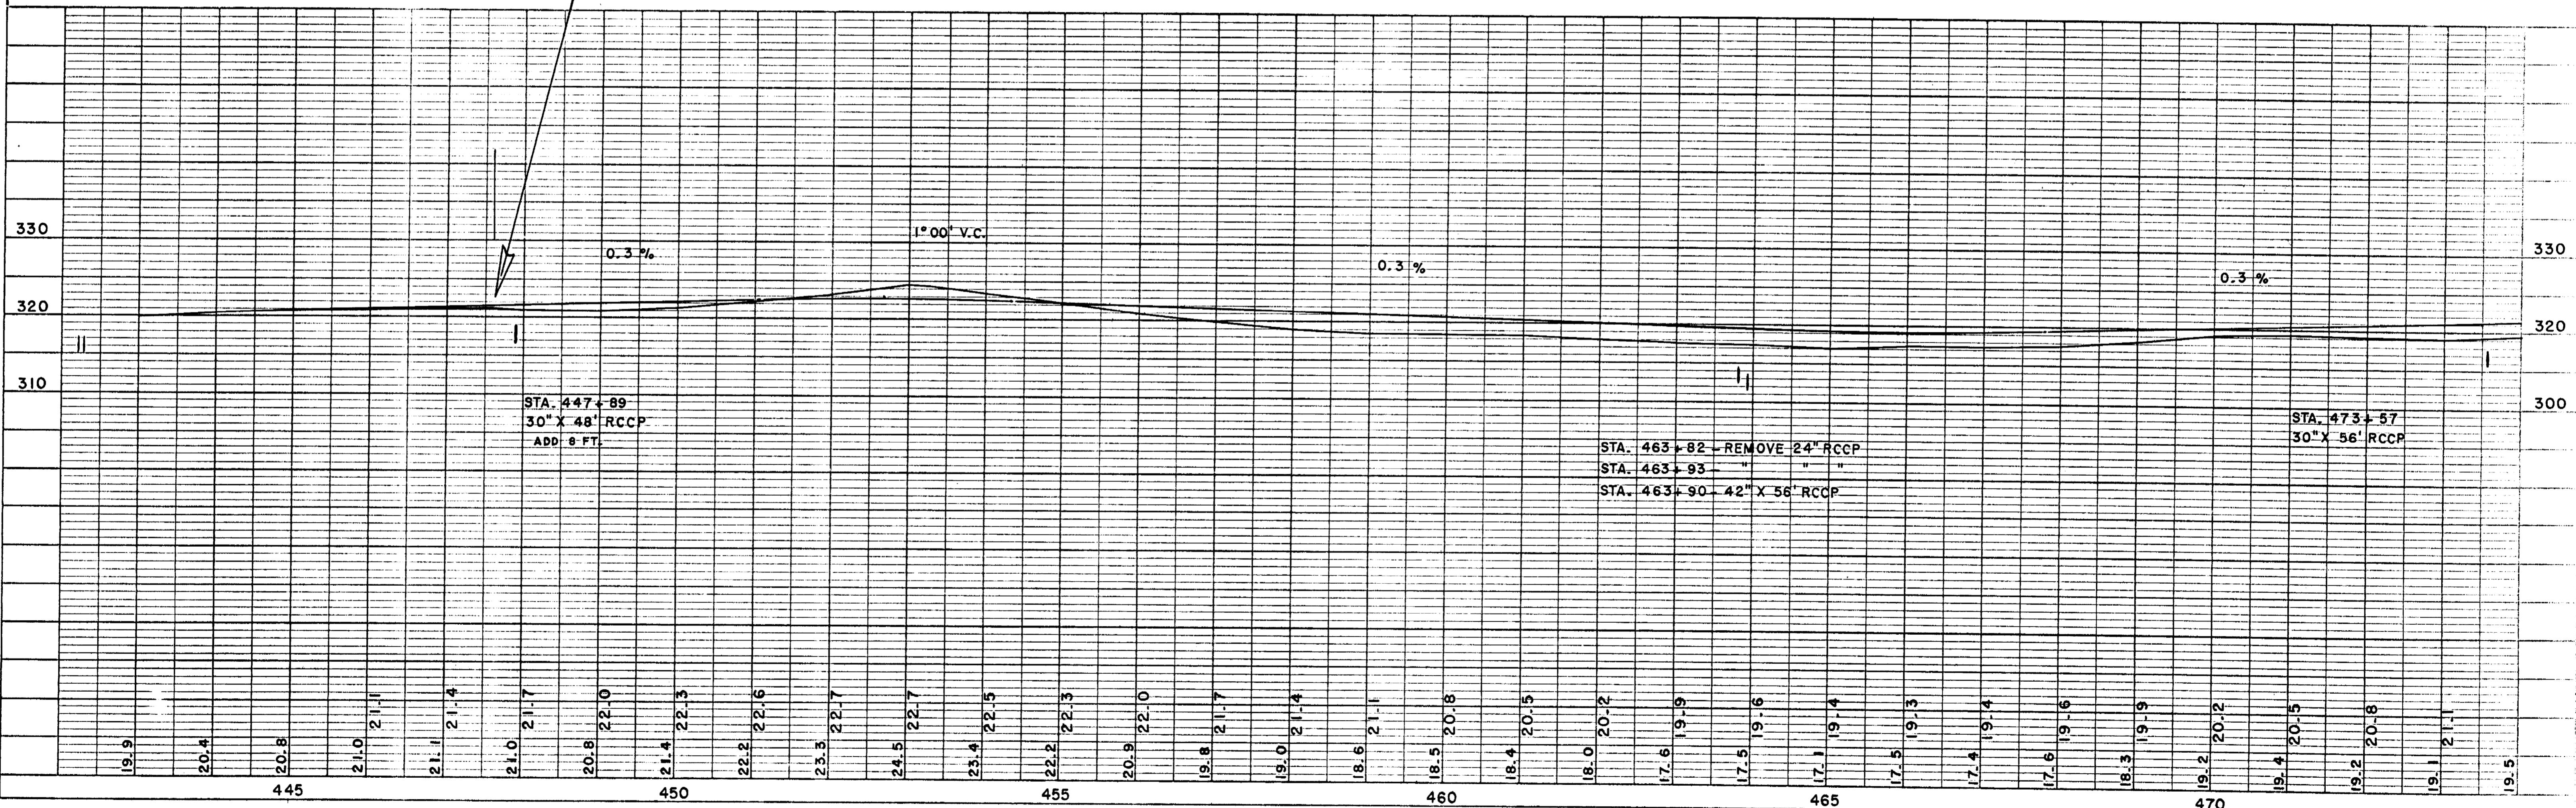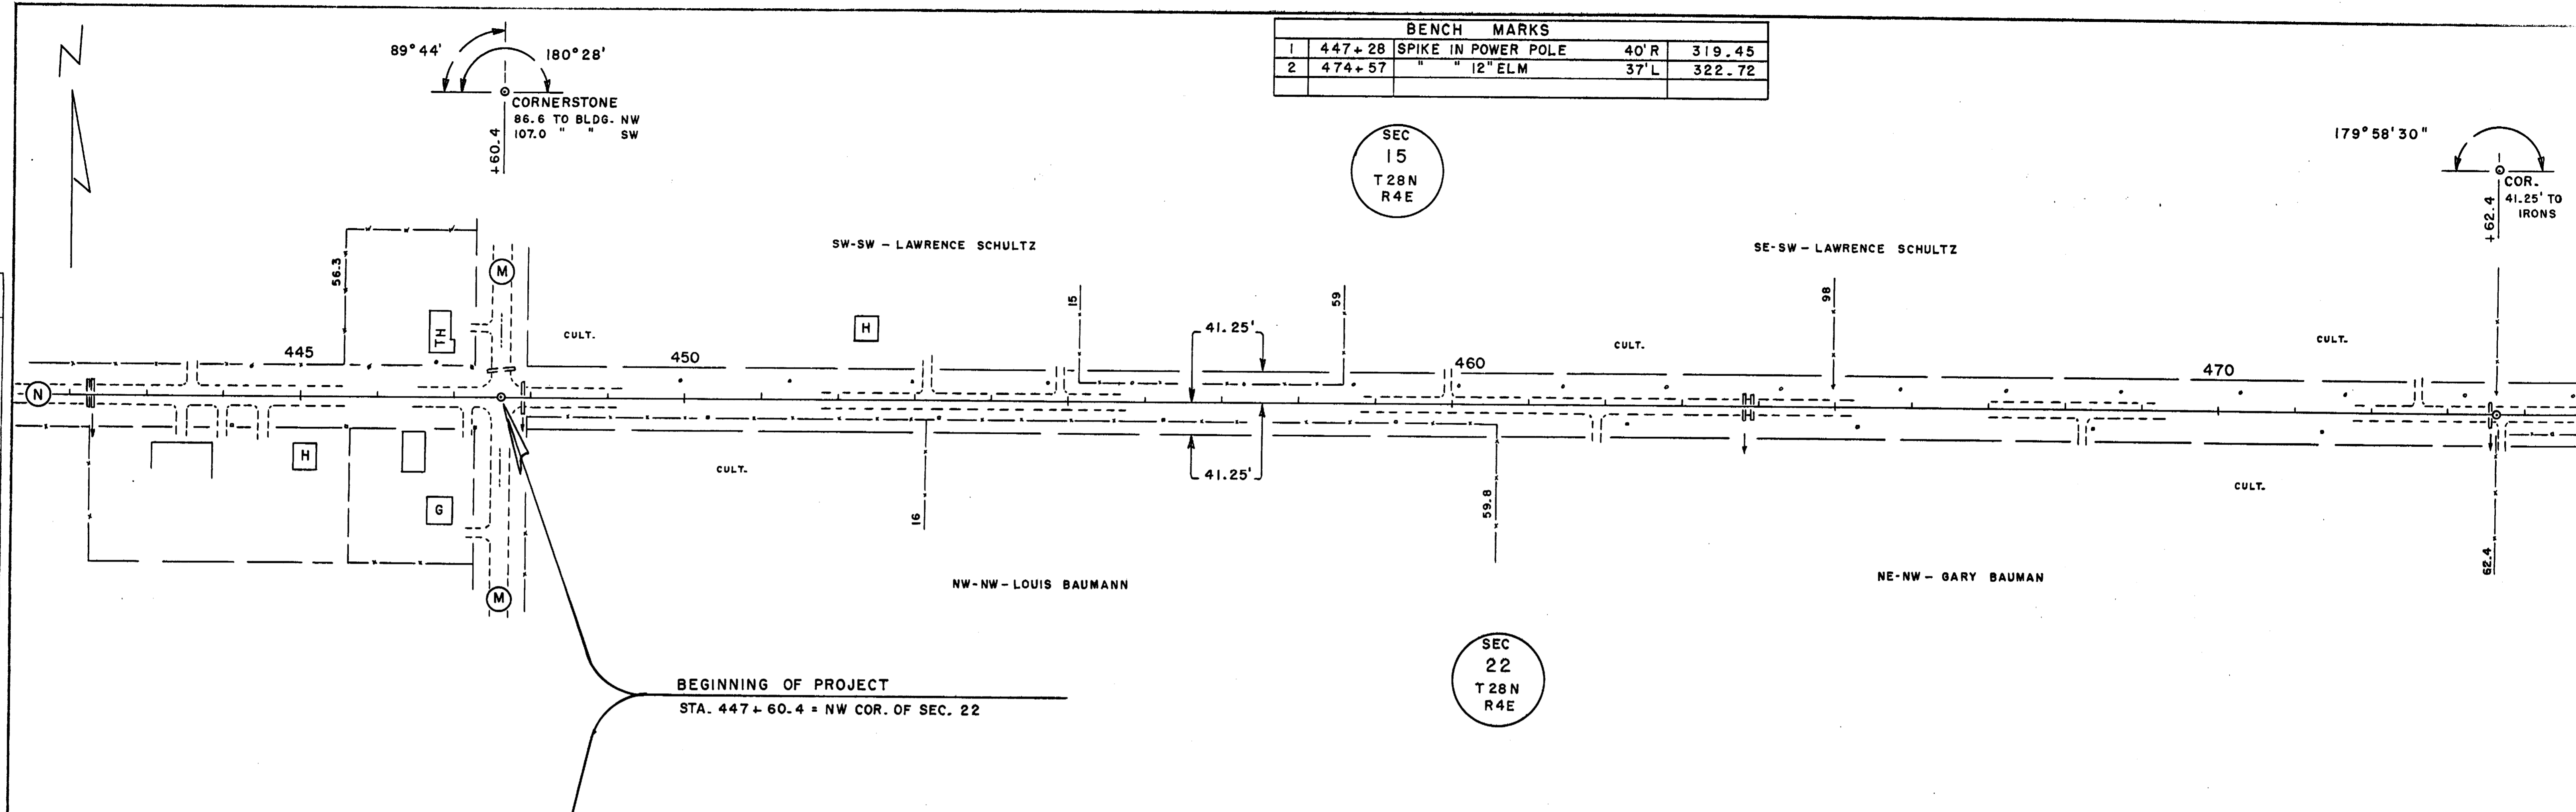

C. T. H. "N" - WIEN

BENCH MARKS				
2	474+57	SPIKE IN 12" ELM	37'L	322.72
3	486+62	" " TWIN OAK	85'L	339.02
4	498+99	" " 12" APPLE	43'R	327.11



PLAN	SURVEYED	DATE
NOTE BOOK NO.	PLOTTED	BY
	CHECKED	
	BY	
	DATE	

PROFILE	SURVEYED	DATE
NOTE BOOK NO.	PLOTTED	BY
	CHECKED	
	BY	
	DATE	

SEC 15
T 28 N
R 4 E


SEC 22
T 28 N
R 4 E

SEC 23
T 28 N
R 4 E

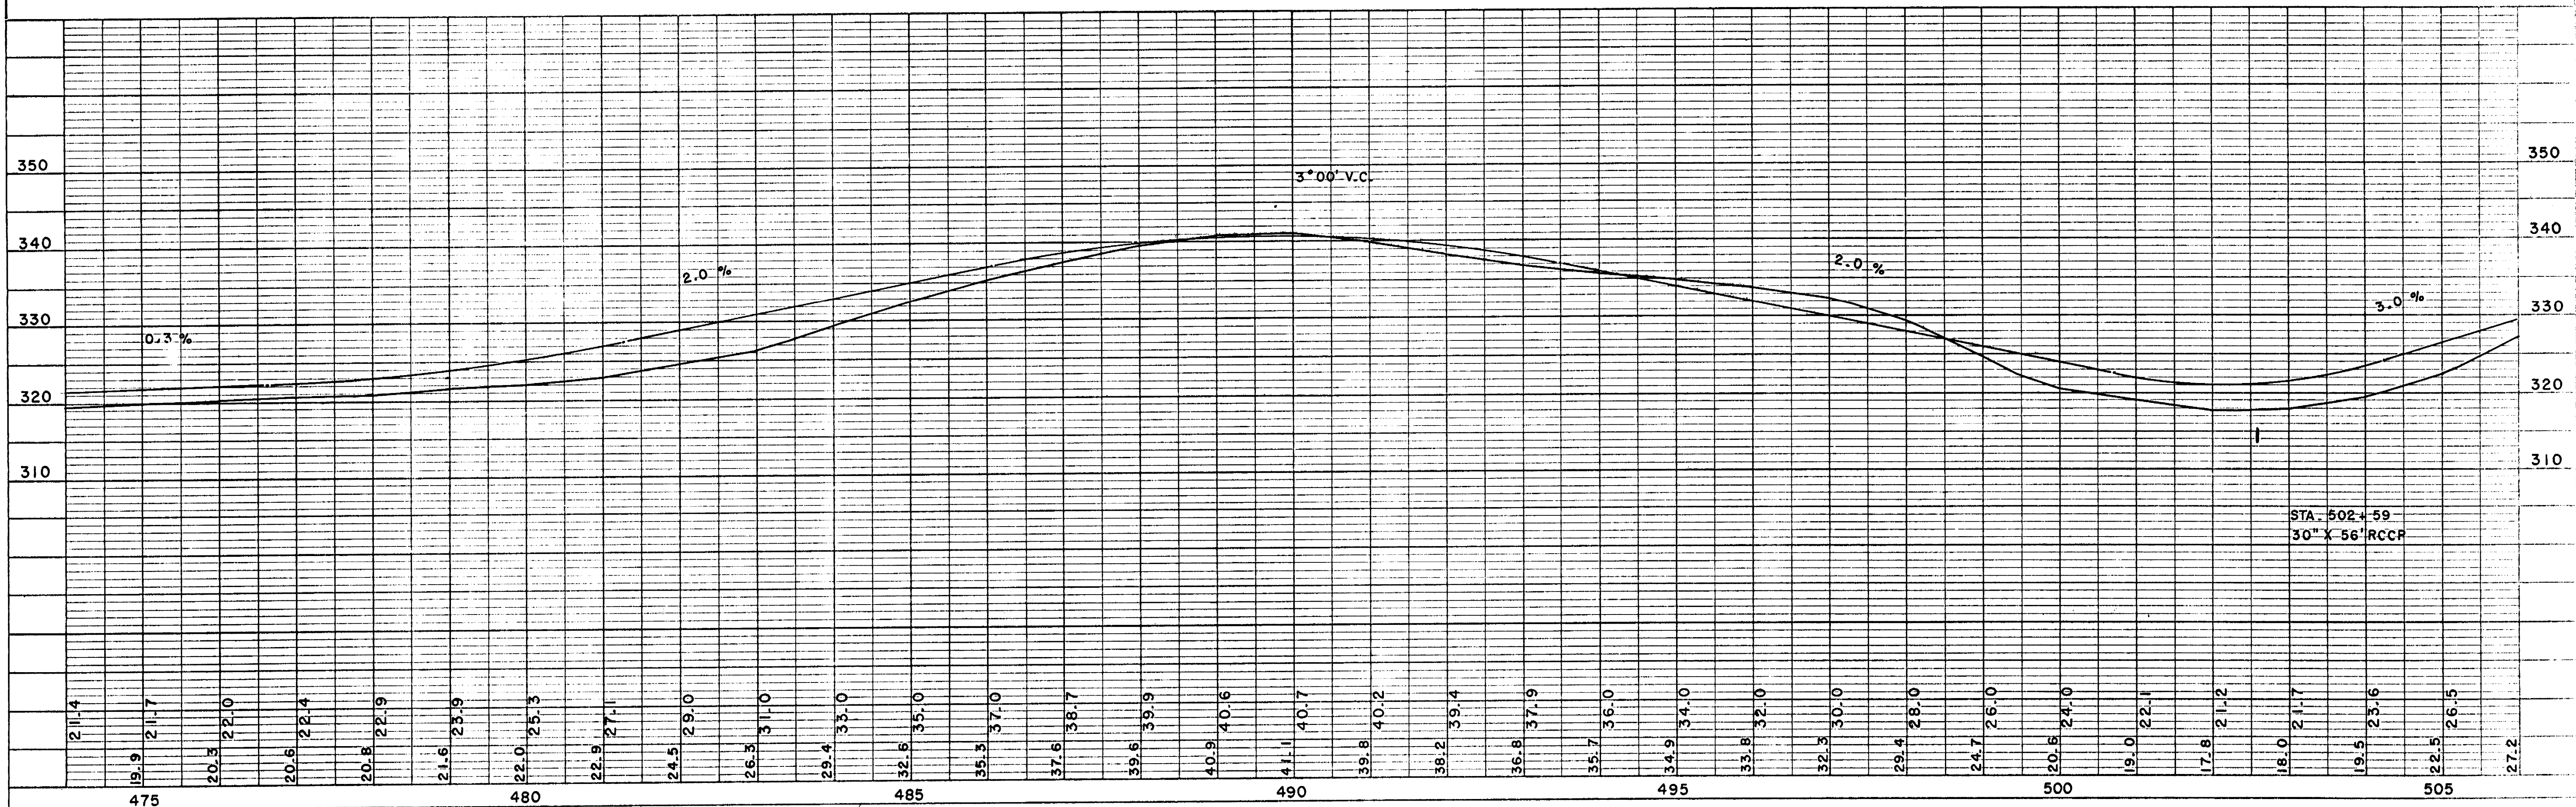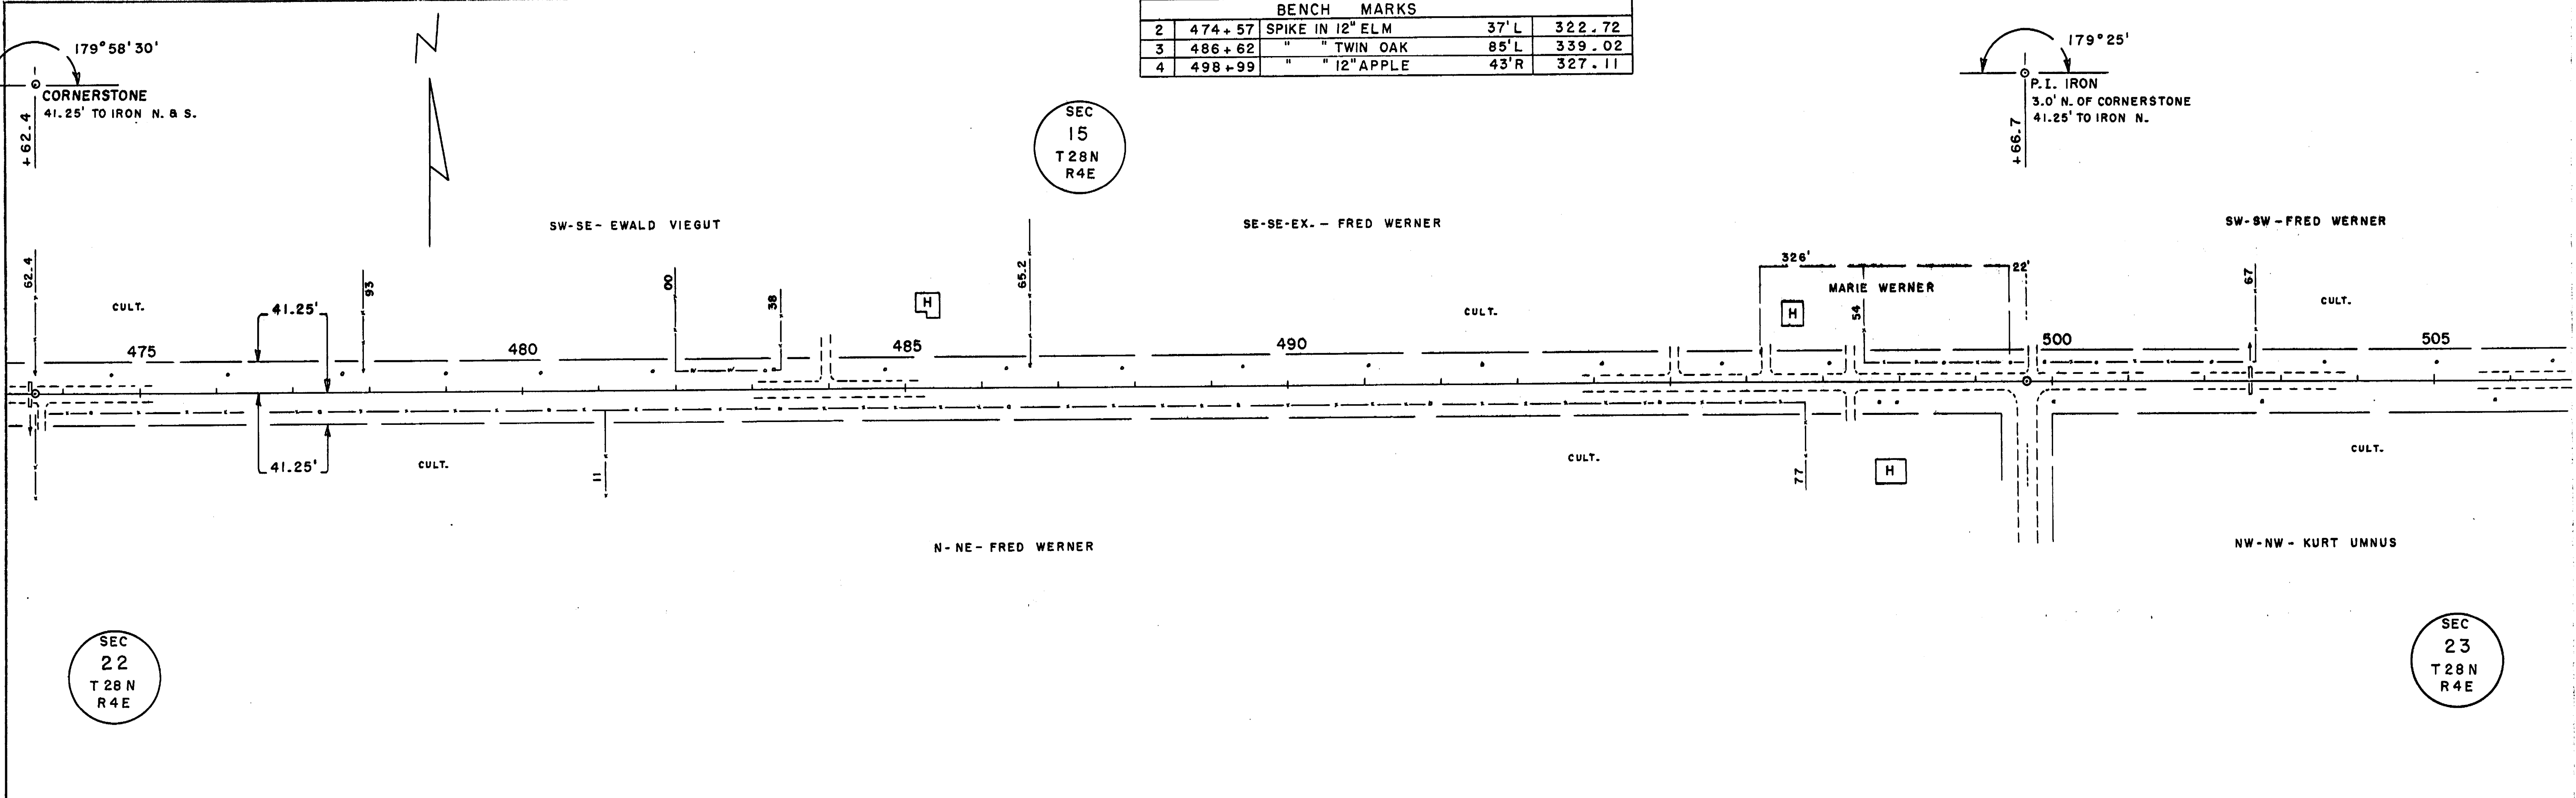

C.T.H. "N" - WIEN

BENCH MARKS				
5	509+93	SPIKE IN 8" PINE	45' R	340.86


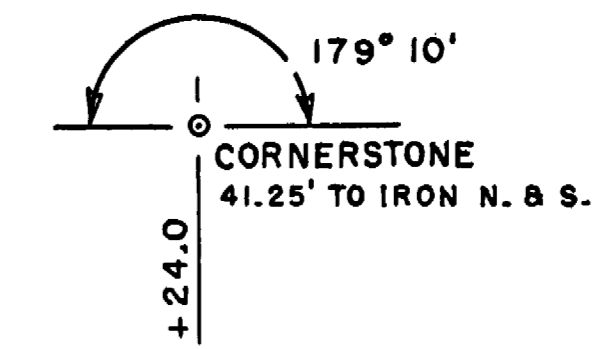


SEC
14
T 28N
R 4E


SEC
23
T 28N
R 4E

PLAN	DATE	BY
SURVEYED		
PLOTTED		
NOTED		
NO. OF PAGES CHECKED		

PROFILE	DATE	BY
SURVEYED	4-68	
PLOTTED		
GRADES CHECKED		
STRUCTURE NOTATIONS CHD.		

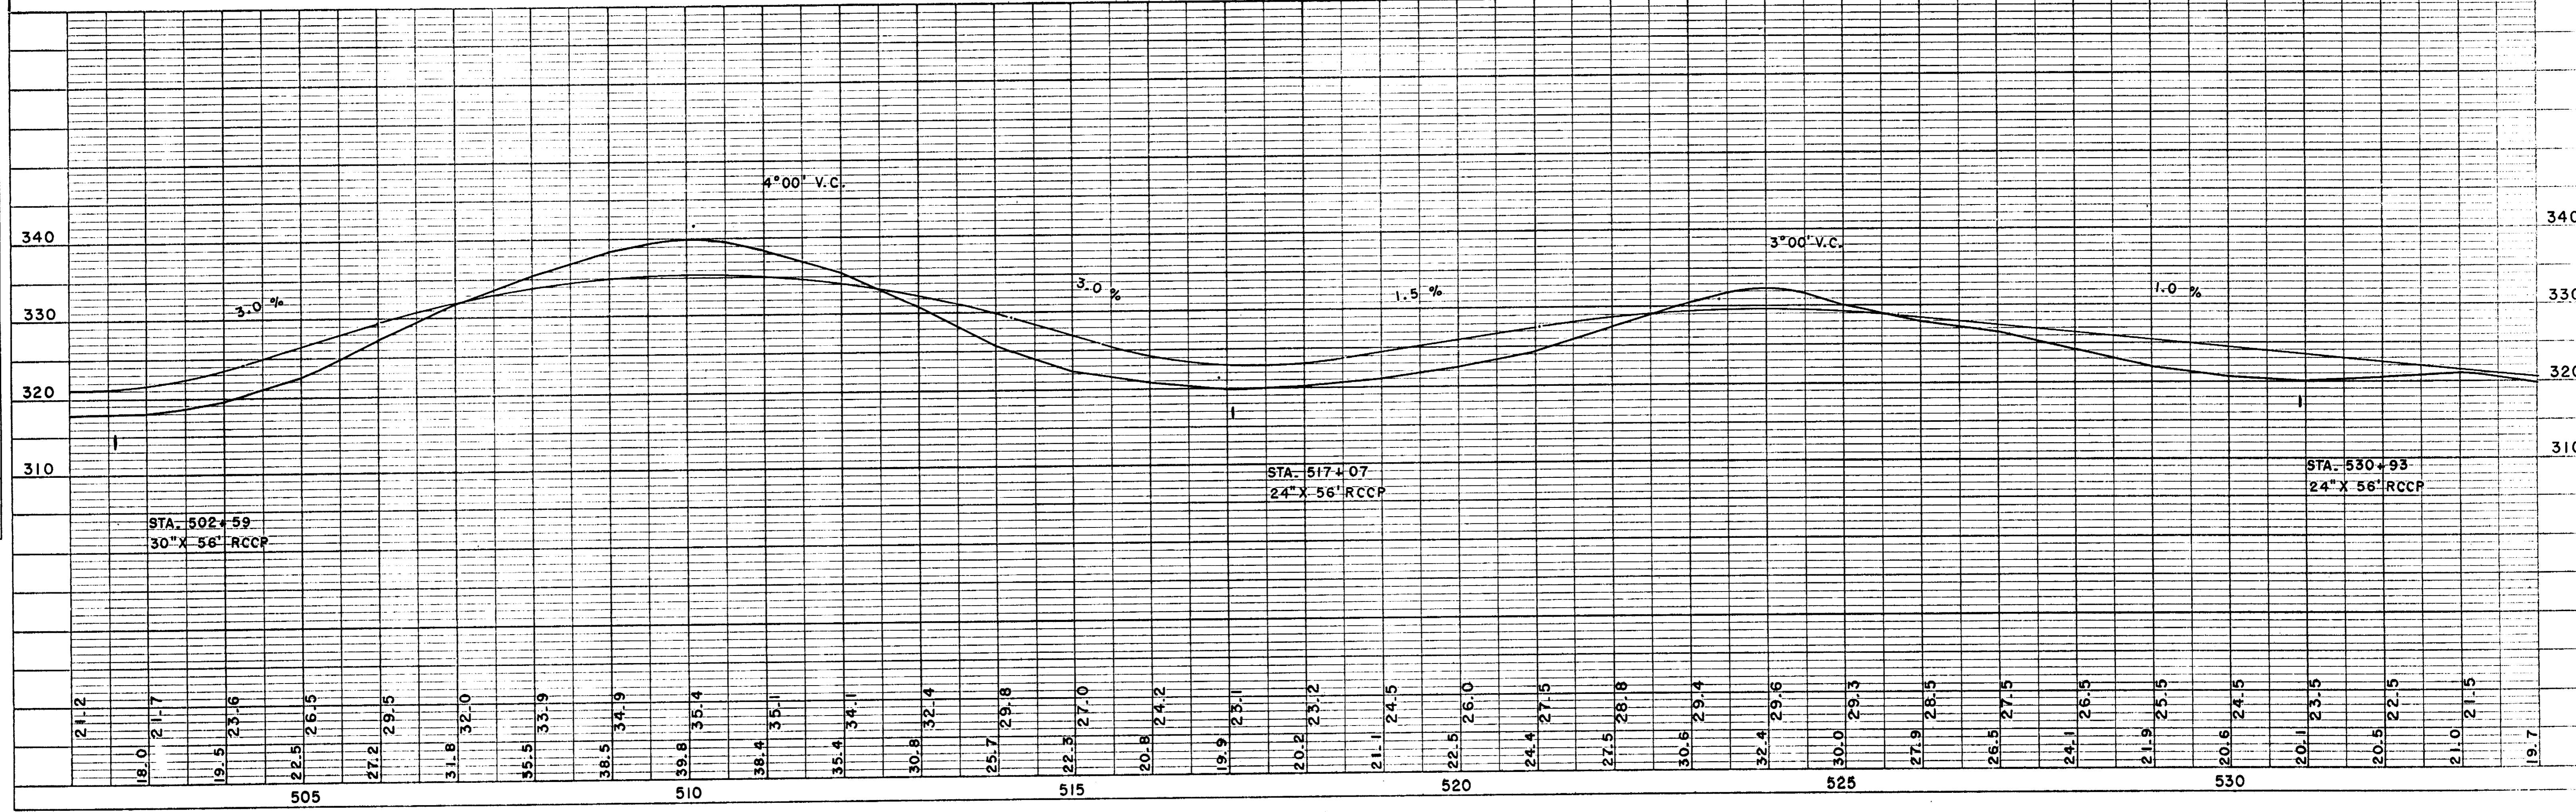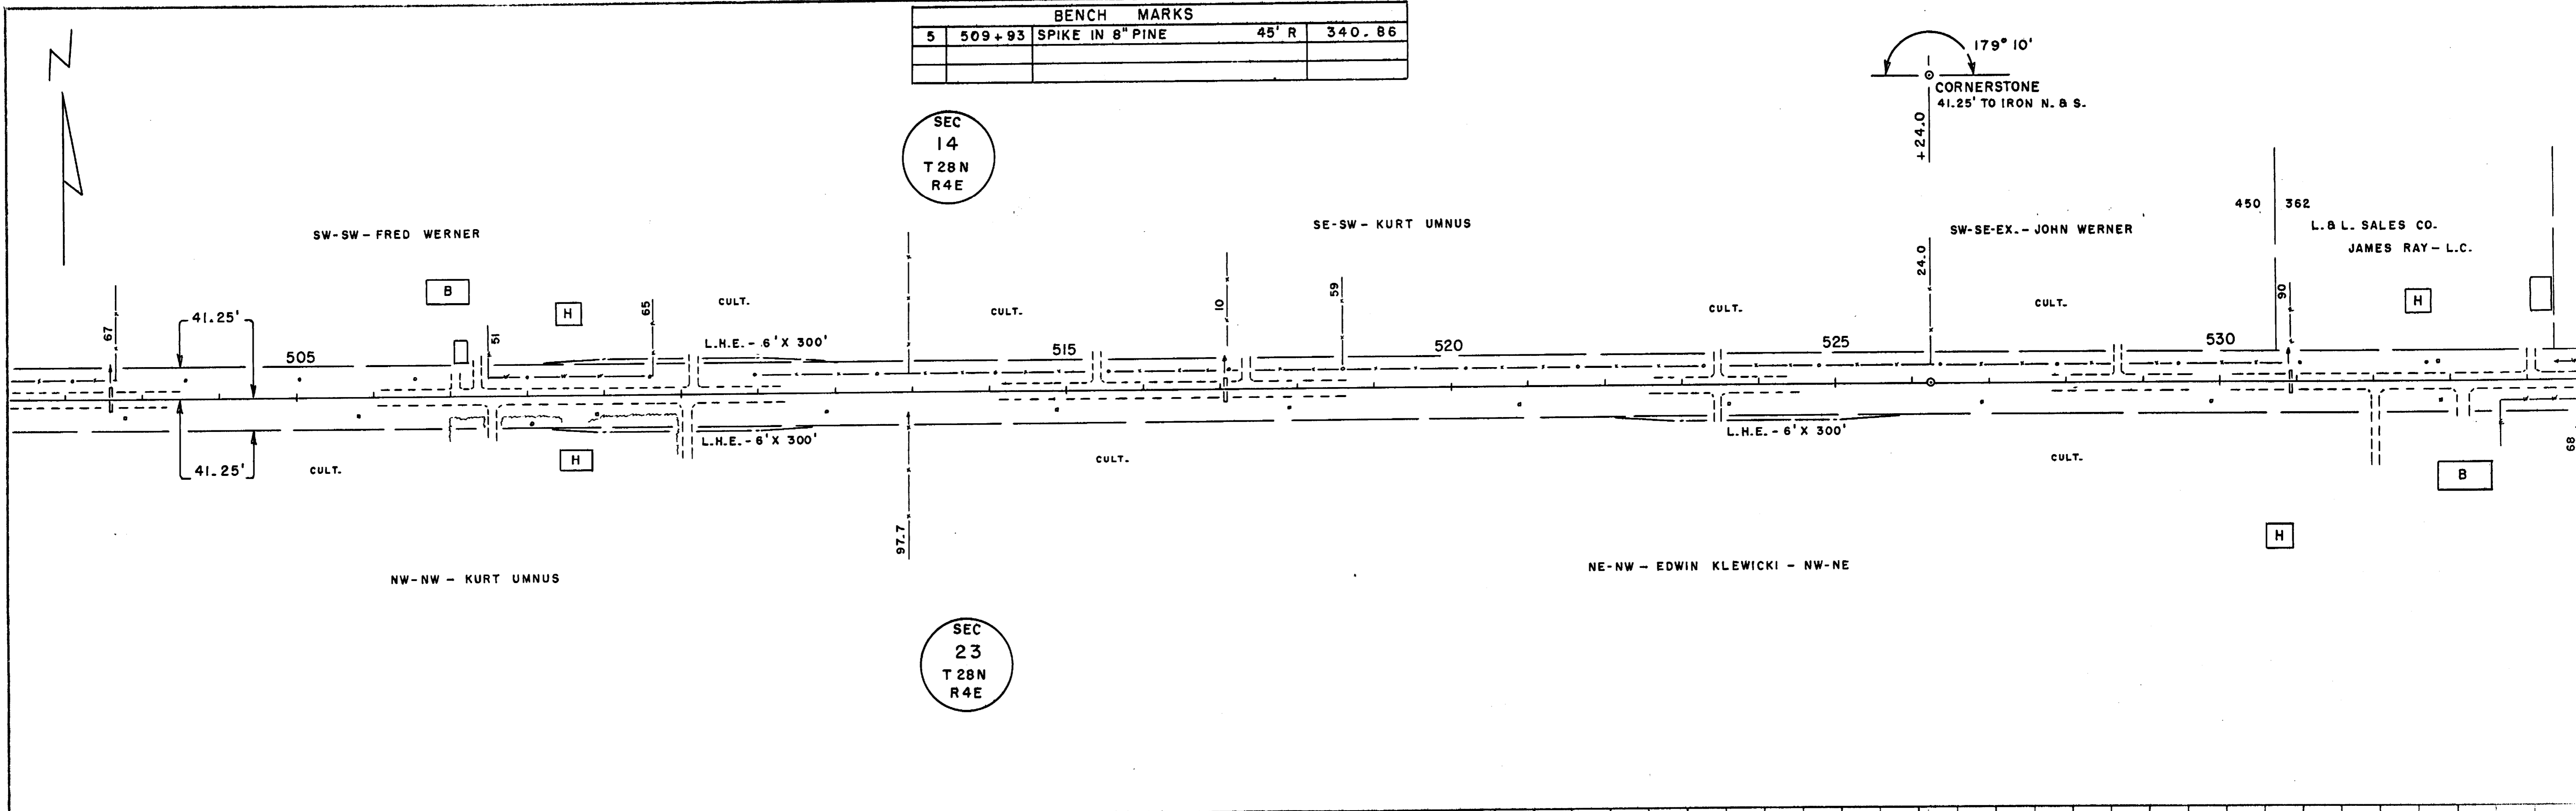

BENCH MARKS				
6	544+95	SPIKE IN 12" SPRUCE	60' R	317.90
7	553+92	" 20" OAK	46' L	287.20

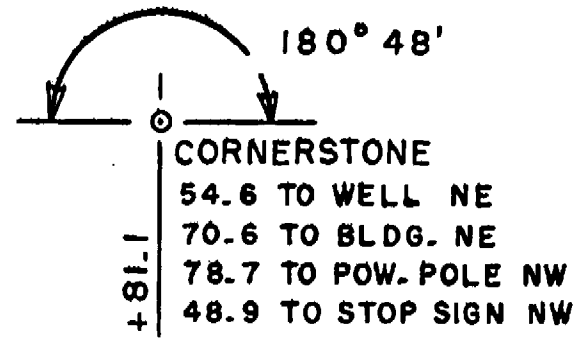

SEC 14
T 28N
R 4E



SEC 13
T 28N
R 4E

SEC 23
T 28N
R 4E

SEC 24
T 28N
R 4E

PLAN SURVEYED BY: []
 PLOTTED BY: []
 GRADES CHECKED BY: []
 STRUCTURE NOTATION BY: []
 DATE: []



PROFILE SURVEYED BY: []
 PLOTTED BY: []
 GRADES CHECKED BY: []
 STRUCTURE NOTATION BY: []
 DATE: 4-68

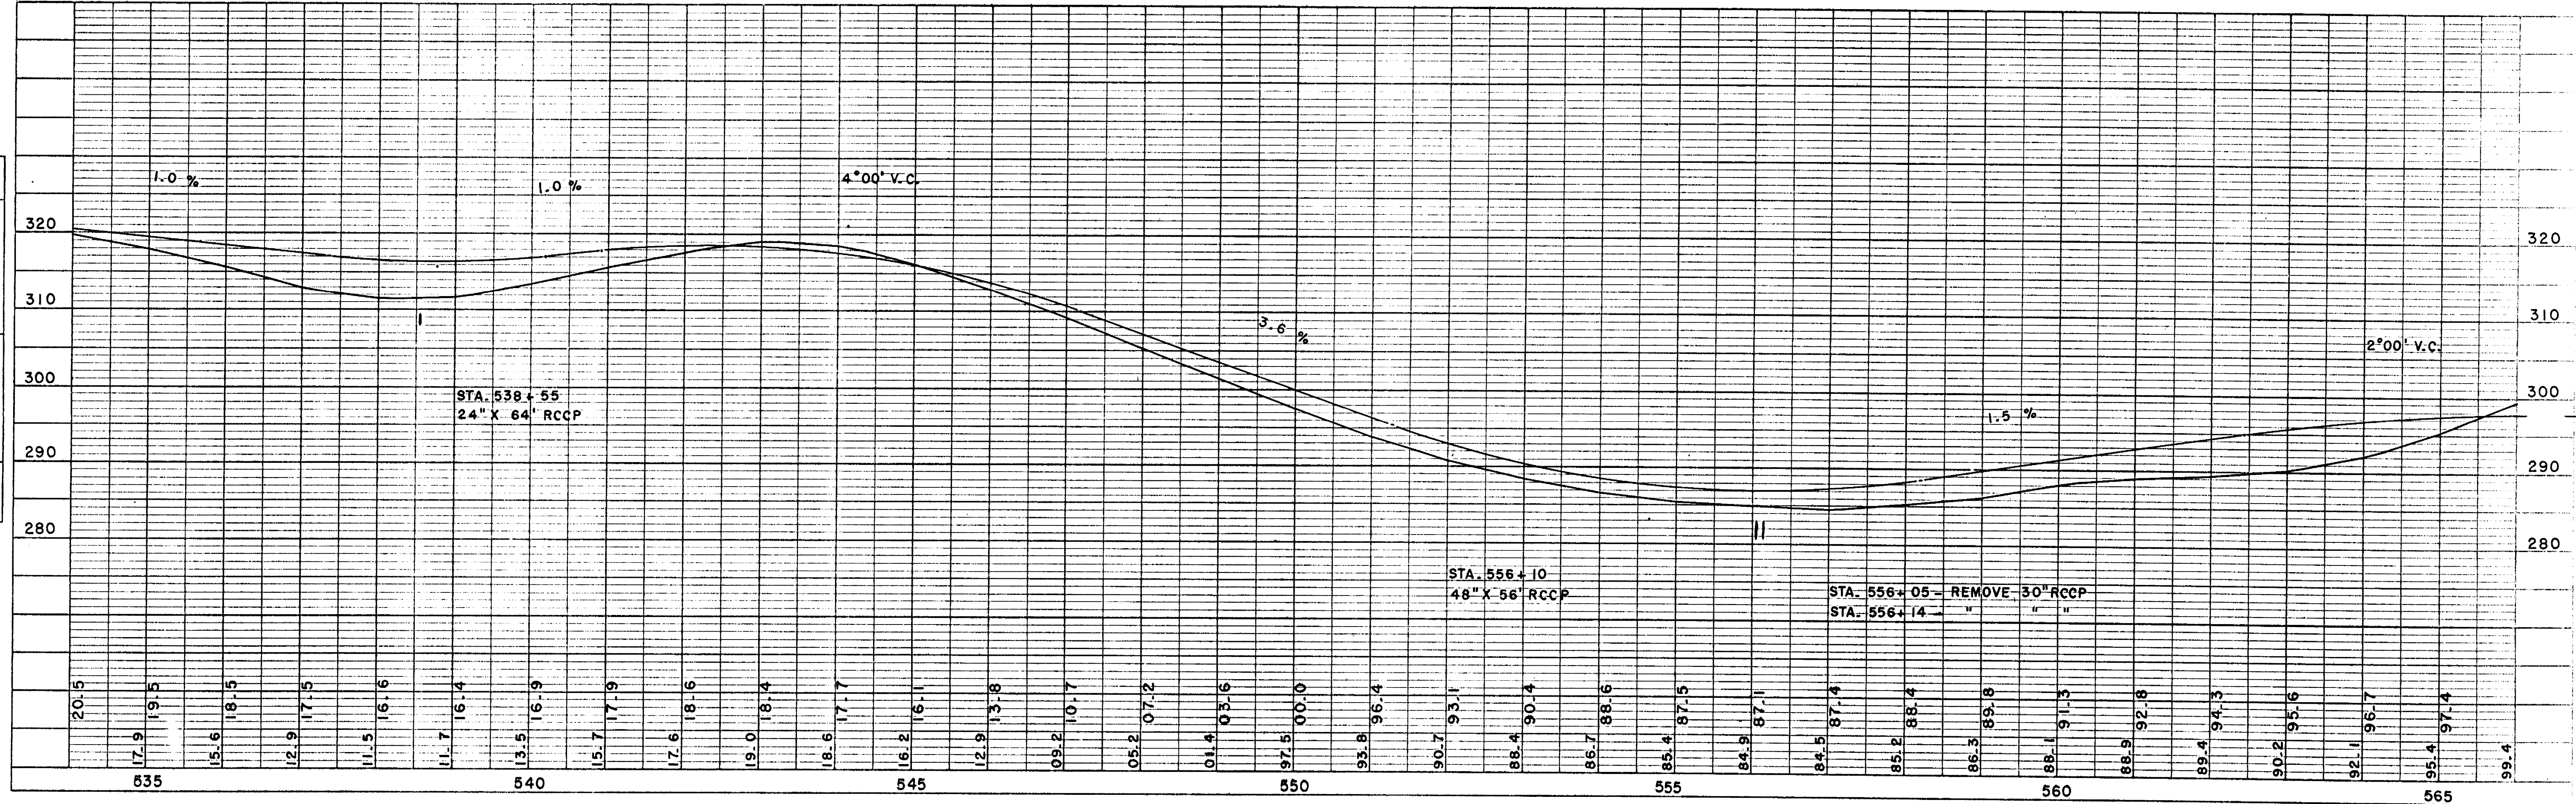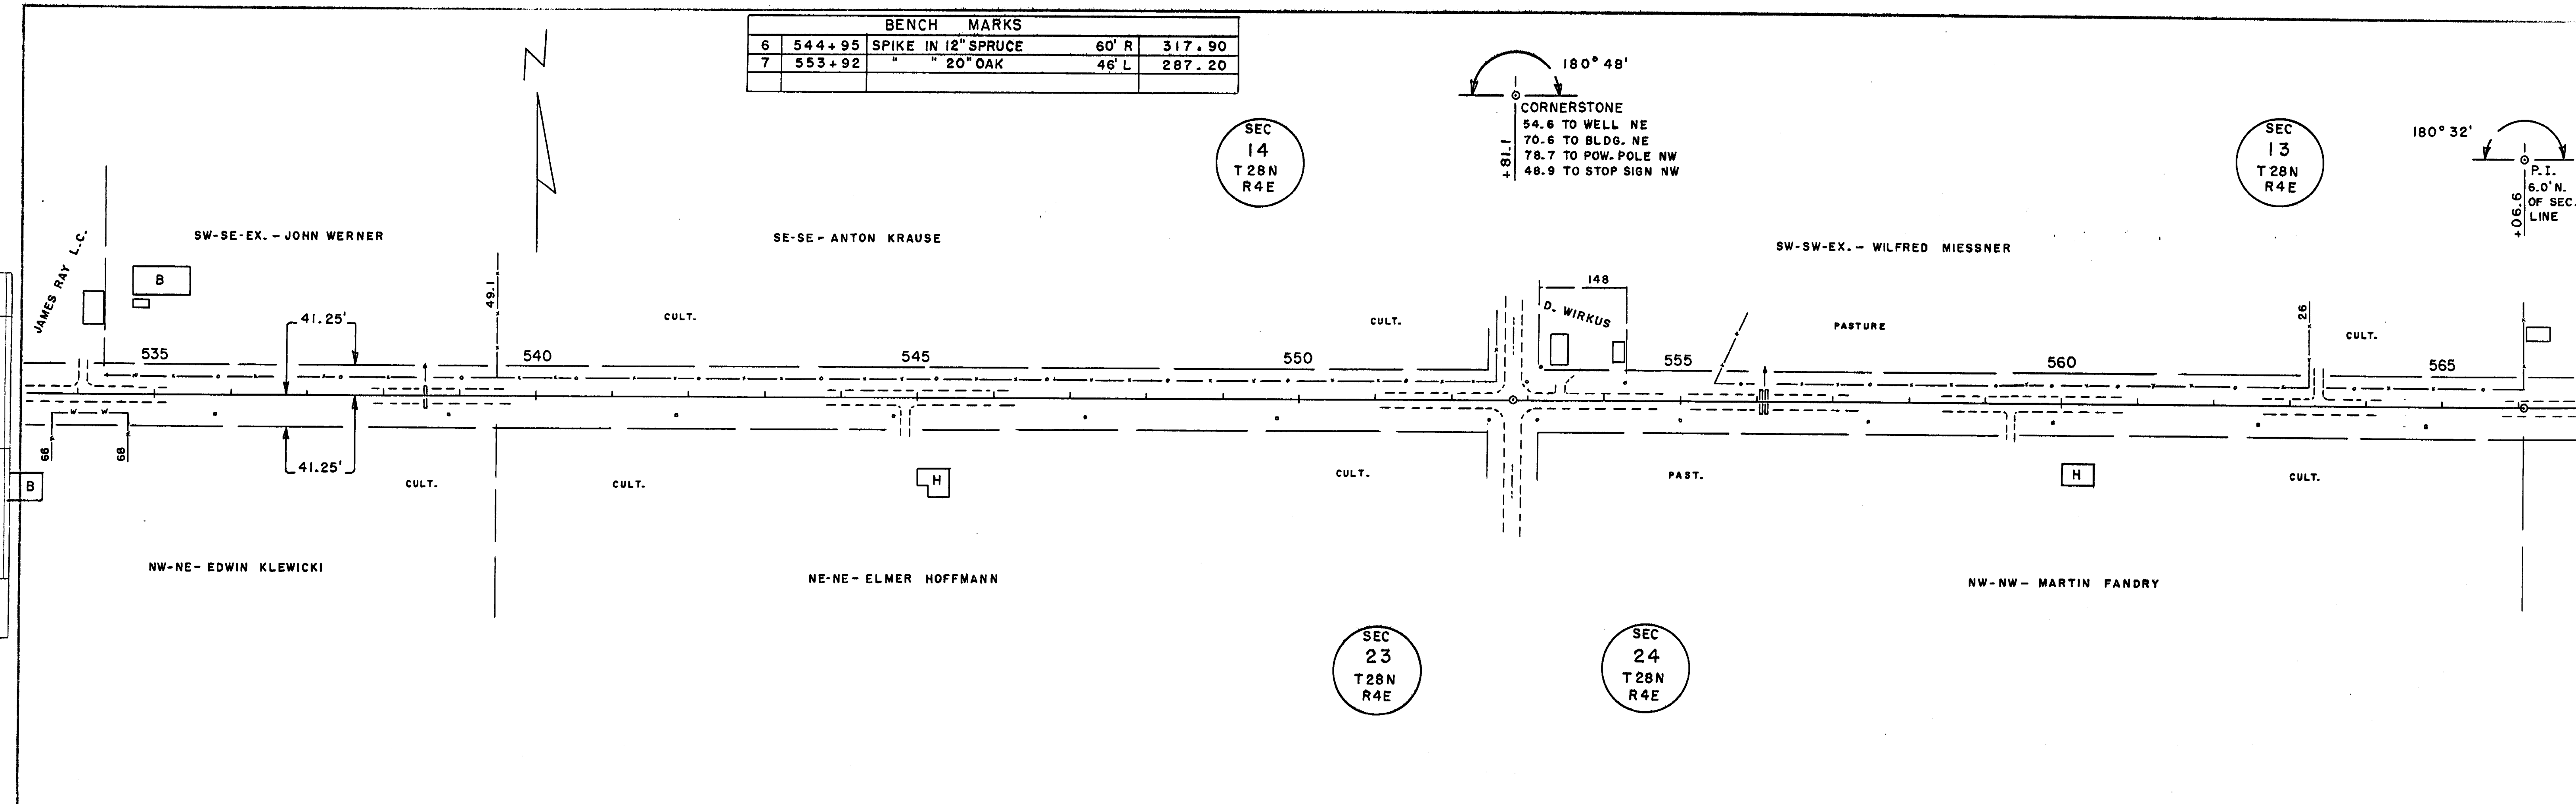

BENCH MARKS			
8	570+14	TOP U.S. - C. & G. MON.	44'L 293.37
9	583+30	SPIKE IN 12" ELM	45'R 260.98
		SE WING OF BRIDGE	263.90

PLAN
 SURVEYED BY: C.E.C.
 DATE: 5-68
 NOTE BOOK NO. 100
 ALIGNED & CHECKED BY: [blank]
 RT. OF WAY CHECKED BY: [blank]

PROFILE
 SURVEYED BY: C.E.C.
 DATE: 5-68
 NOTE BOOK NO. 100
 GRADES CHECKED BY: [blank]
 STRUCTURE NOTAS BY: [blank]

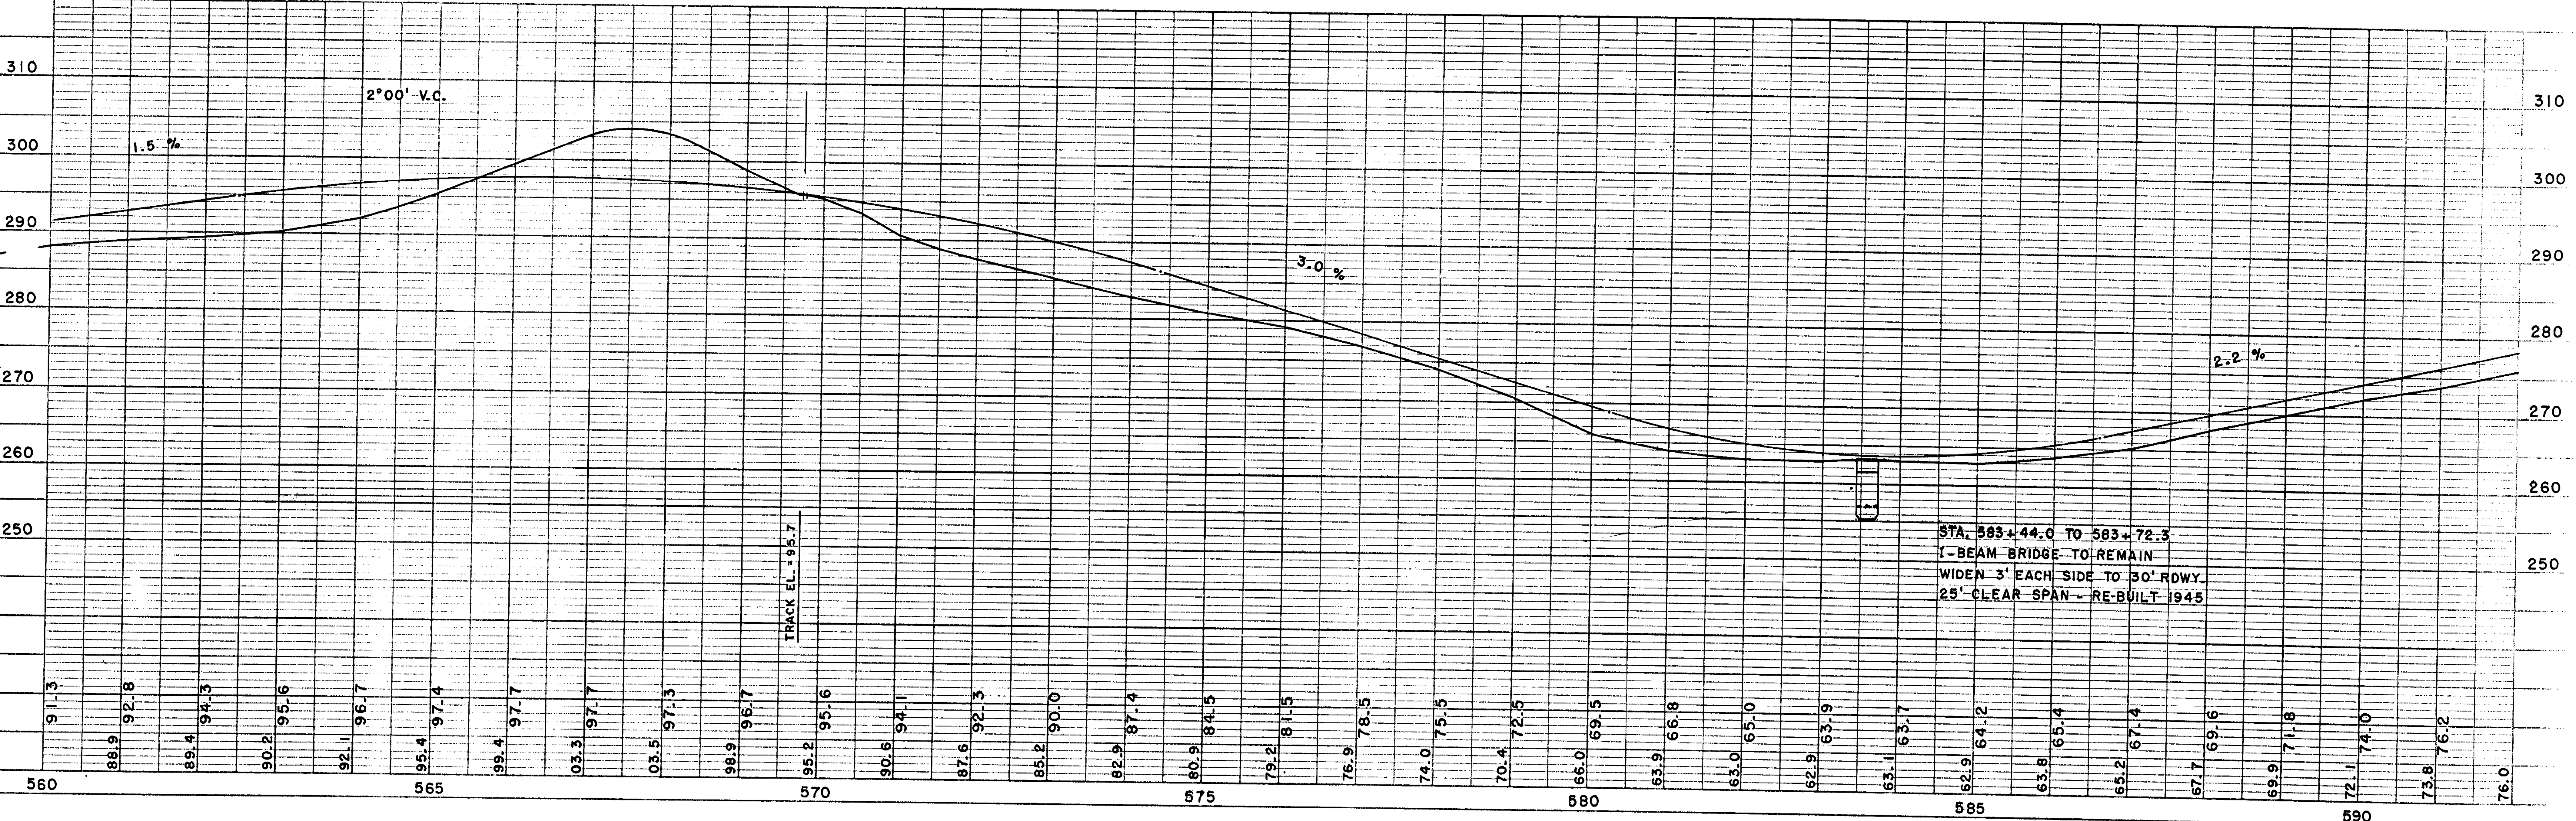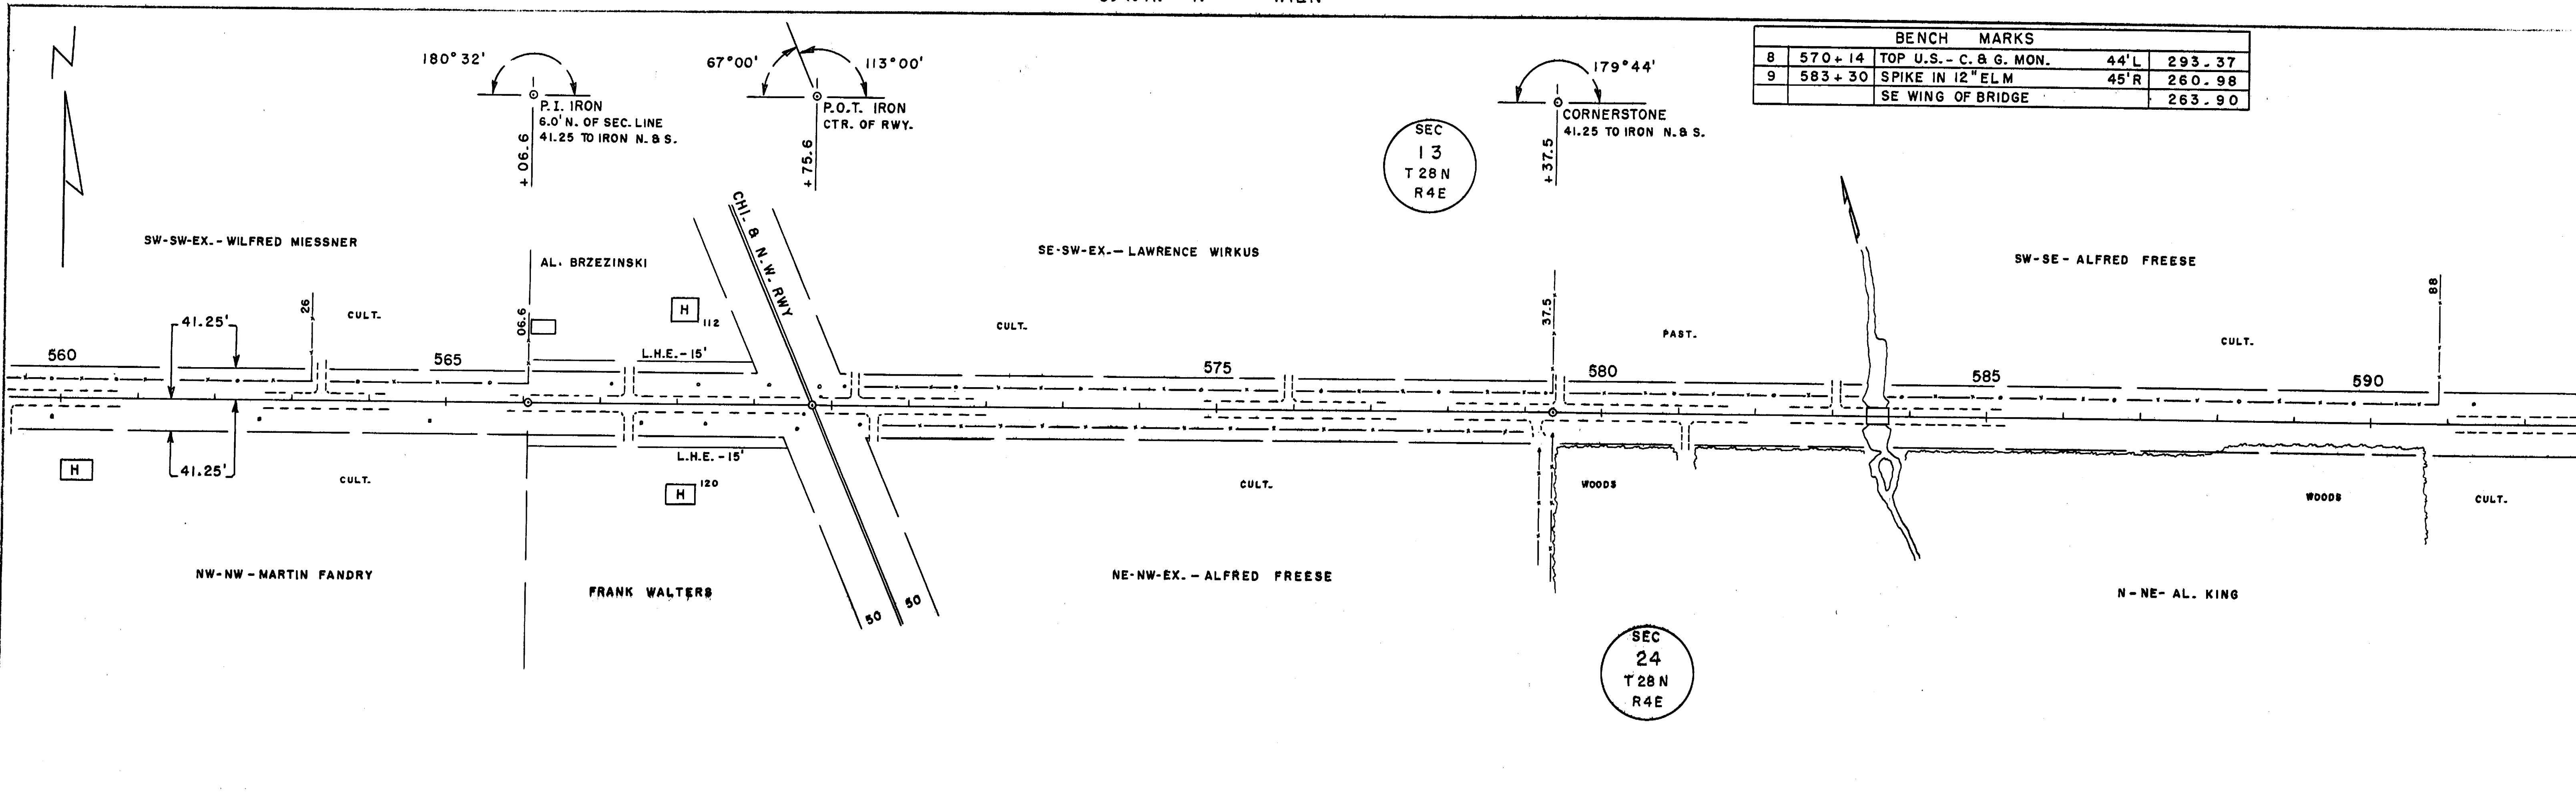

STA. 583+44.0 TO 583+72.3
 I-BEAM BRIDGE TO REMAIN
 WIDEN 3' EACH SIDE TO 30' RDWY.
 25' CLEAR SPAN - RE-BUILT 1945

BENCH MARKS			
10	604+15	TOP SE COR. CONC. PORCH	L 306.86
11	604+54	SPIKE IN POWER POLE	40' R 305.46

PLAN	SURVEYED	DATE
	PLOTTED	
	NOTE BOOK	
	NO.	

PROFILE	SURVEYED	DATE
	PLOTTED	4-66
	NOTE BOOK	
	NO.	

