



NOTE:
BORING LOGS BY AET INC.
JANUARY 14, 2010 INDICATE:
2.5"-4.5" ASPHALT
0.2'-1.0' OF GRAVEL WITH SAND AND SILT, DARK BROWN, BASE COURSE
1.1'-3.0' OF CLAYEY SAND, BROWN OR CLAYEY SILT, GRAY, SUBGRADE

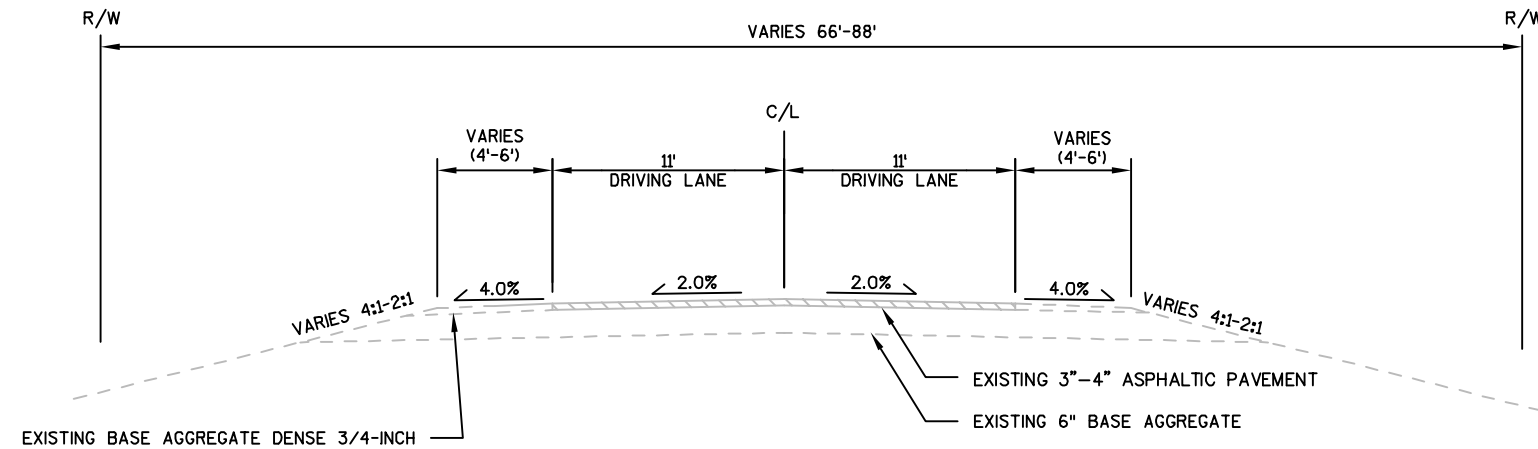

EXISTING TYPICAL SECTION - CTH E


STATION 10+00 - STATION 166+25

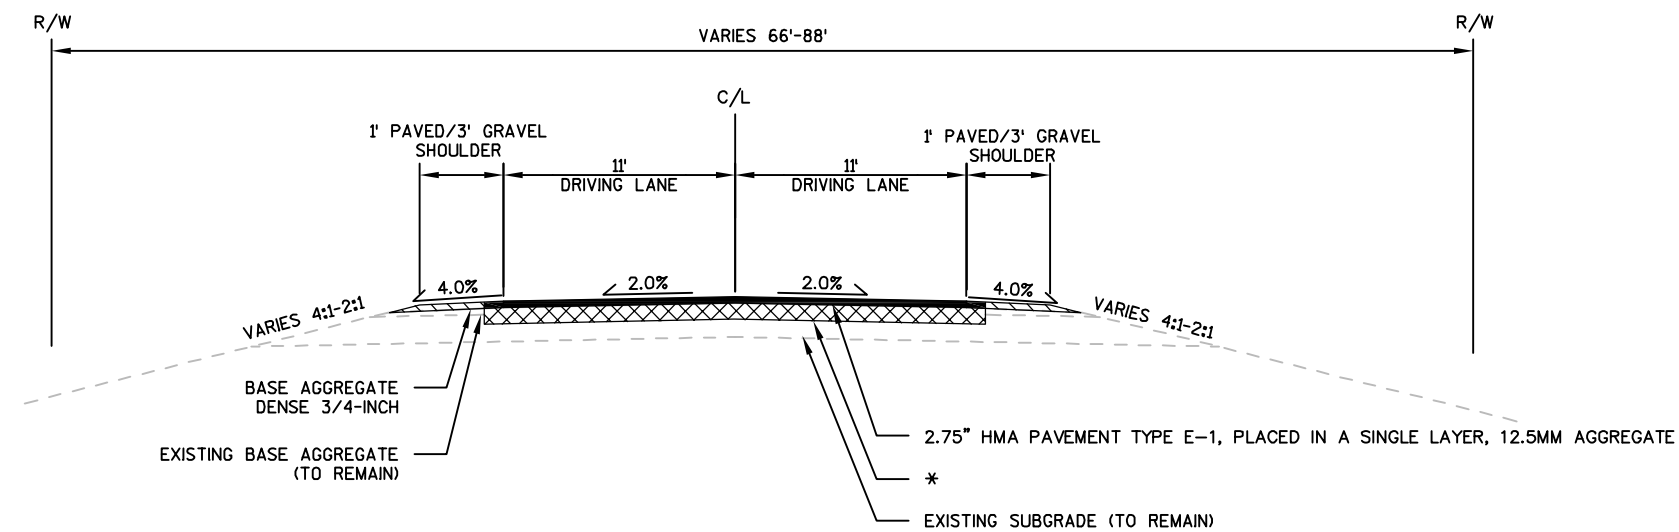

FINISHED TYPICAL SECTION - CTH E

STATION 10+00 - STATION 89+00

*PULVERIZE EXISTING ASPHALTIC PAVEMENT FULL DEPTH
PRE-PULVERIZE EXISTING BASE TO BE STABILIZED TO A DEPTH OF 10", 24' WIDE
STABILIZE BASE COURSE WITH 90#/SY OF FLY ASH, BLENDED WITH PULVERIZER 9" DEEP, 24' WIDE

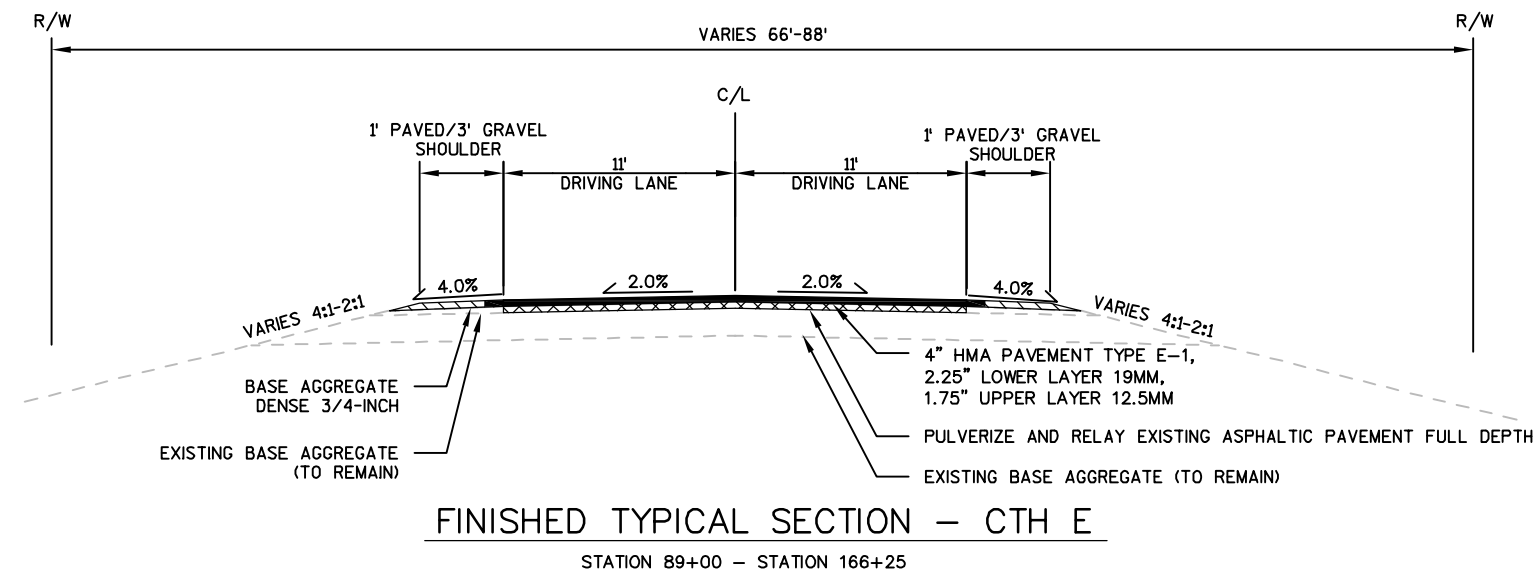





5

5

PROJECT NO:279-136

HWY:CTH E


COUNTY:MARATHON

PLAN

SHEET

E

MATCH LINE STA 129+00

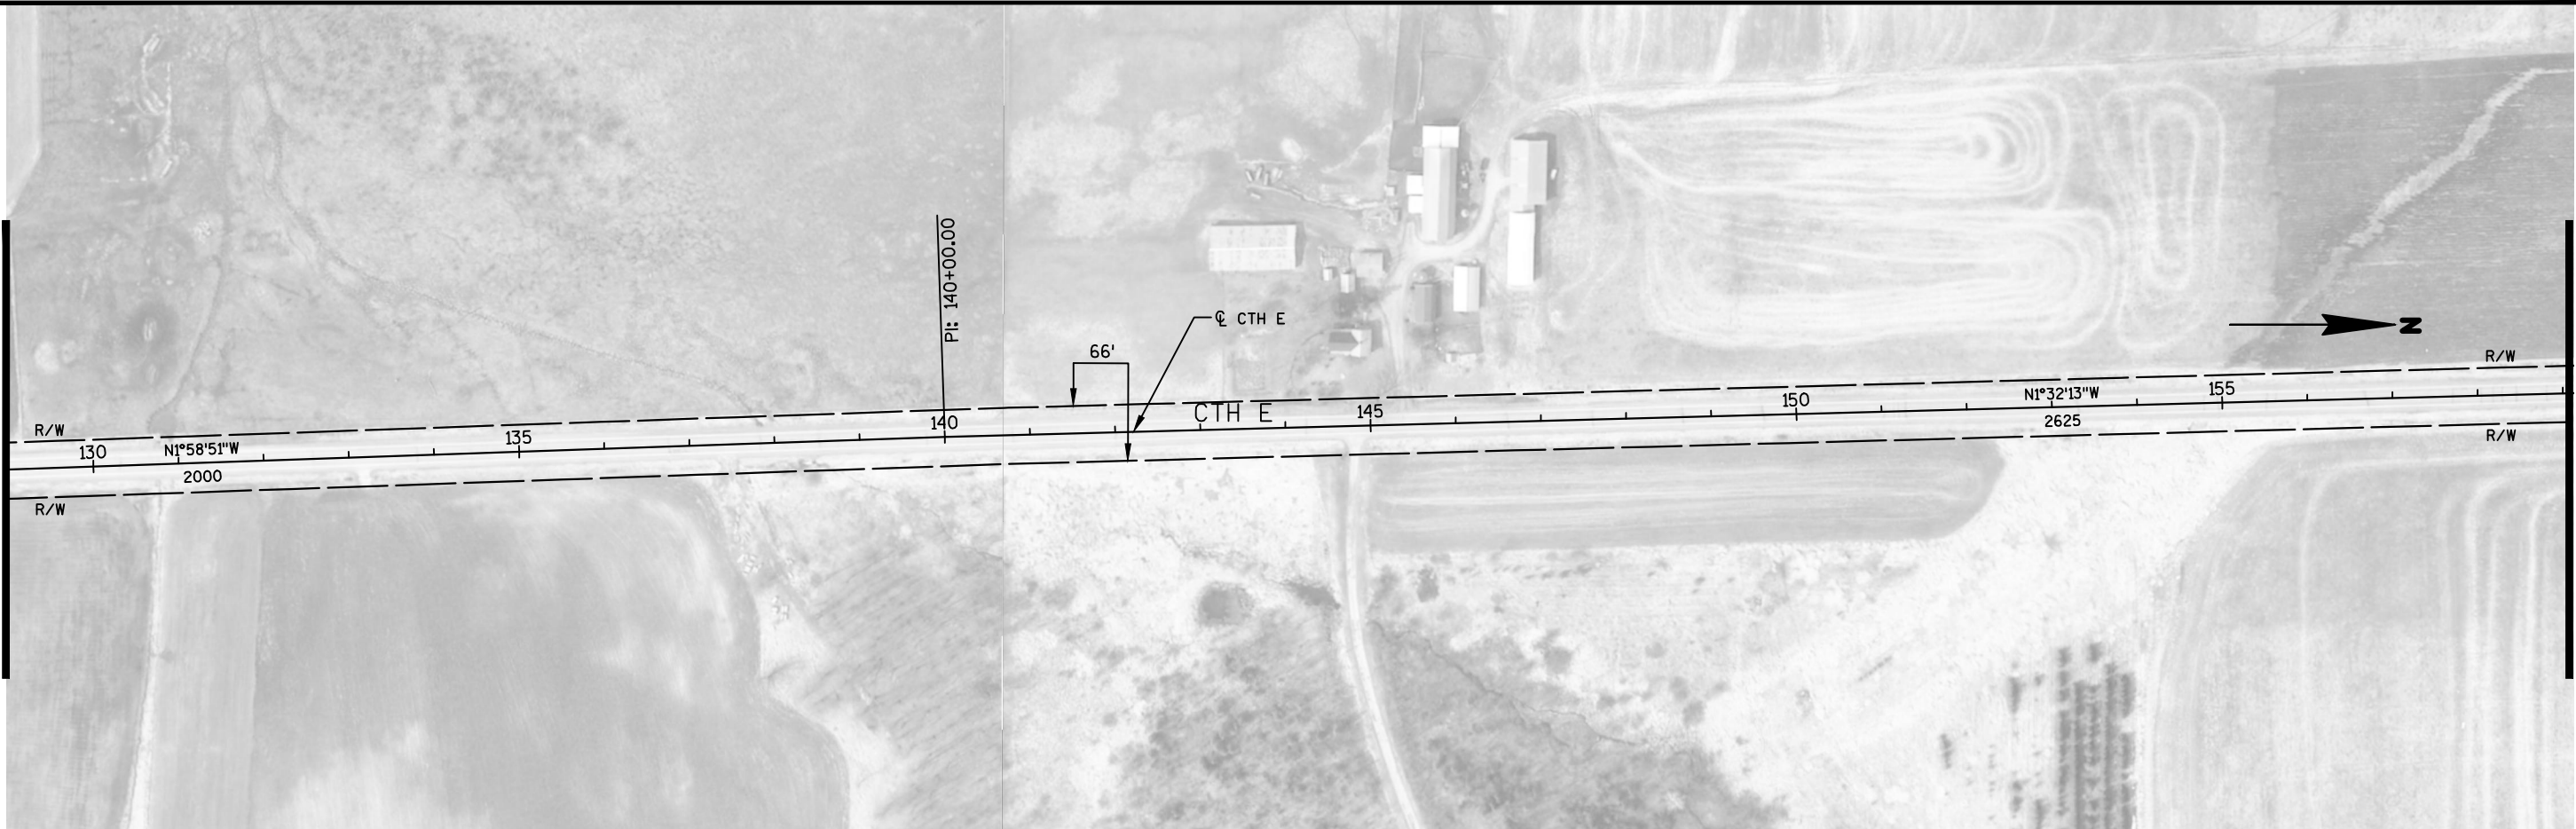

MATCH LINE STA 159+00

MATCH LINE STA 159+00

