

PROJECT ID: 6663-01-70
WITH: N/A

COUNTY: MARATHON

ORDER OF SHEETS

Section No. 1	Title
Section No. 2	Typical Sections and Details
Section No. 3	Estimate of Quantities
Section No. 3	Miscellaneous Quantities
Section No. 4	Right of Way Plot
Section No. 5	Plan and Profile (Includes Erosion Control)
Section No. 6	Standard Detail Drawings
Section No. 7	Sign Plates
Section No. 8	Structure Plans
Section No. 9	Computer Earthwork Data
Section No. 9	Cross Sections

TOTAL SHEETS = ---

STATE OF WISCONSIN
DEPARTMENT OF TRANSPORTATION

PLAN OF PROPOSED IMPROVEMENT


STH 107 - USH 51

SPRING VALLEY DR TO WAXWING RD

CTH NN

MARATHON COUNTY

STATE PROJECT	FEDERAL PROJECT	
	PROJECT	CONTRACT
6663-01-70		

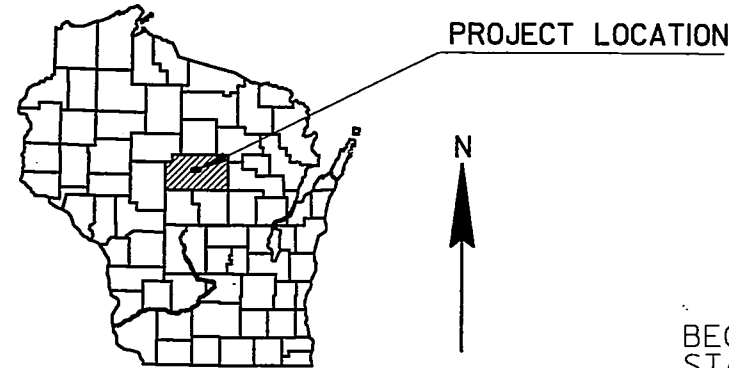

STATE PROJECT NUMBER
6663-01-70

BEGIN PROJECT
STA 23+00
Y=191398.2010
X=229062.4133


END PROJECT
STA 320+23
Y=192831.0849
X=256105.2861

DESIGN DESIGNATION

A.A.D.T.(2009)	= 1790
A.A.D.T.(2029)	= 2180
D.H.V. (2009)	= 300
D.D.	= 60-40
T.	= 6.1%
DESIGN SPEED	= 55 MPH
ESALS	= 270,100

CONVENTIONAL SYMBOLS

COUNTY LINE	COMBUSTIBLE FLUIDS
CORPORATE LIMITS	UNDERGROUND UTILITIES
PROPERTY LINE	GAS
LOT LINE	ELECTRIC
LIMITED EASEMENT	TELEPHONE OR TELEGRAPH
EARTHWORK BALANCE POINT	TV/CABLE
EXISTING RIGHT OF WAY	SERVICE PEDESTAL
PROPOSED OR NEW R/W LINE	POWER POLE
SURVEY LINE	TELEPHONE POLE
SLOPE INTERCEPT	RAILROAD
ORIGINAL GROUND	SANITARY SEWER
MARSH OR ROCK PROFILE (To be noted as such)	STORM SEWER
MARSH AREA	WATER
WOODED OR SHRUB AREA	EXISTING CULVERT
	PROPOSED CULVERT (Box or Pipe)
	CULVERT (Profile View)

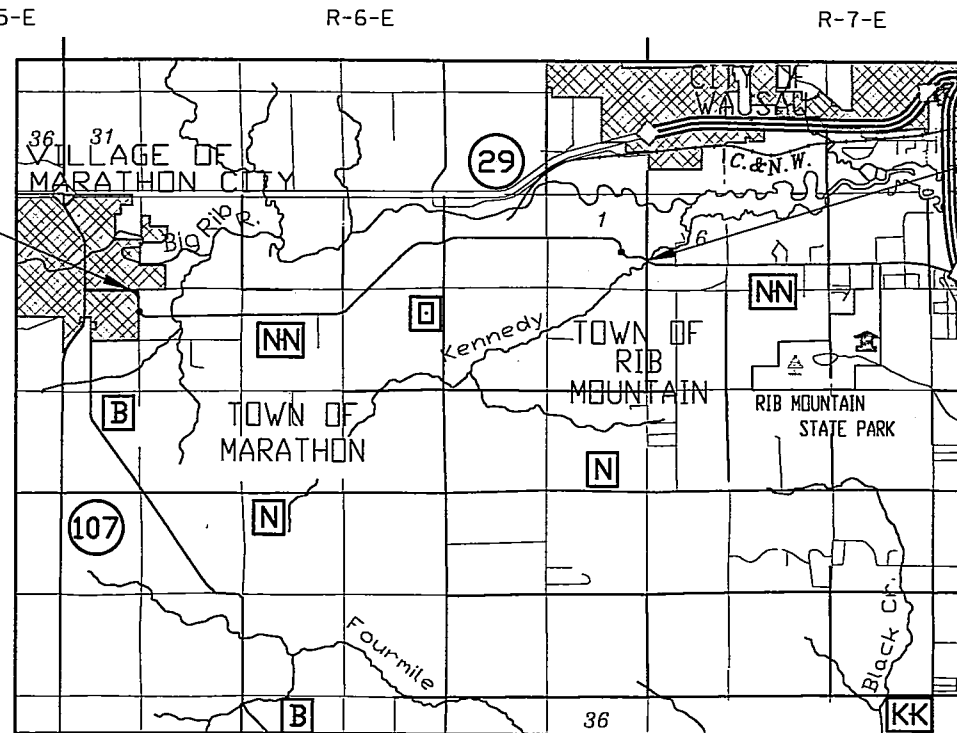

LAYOUT
SCALE 0 1 MI

TOTAL NET LENGTH OF CENTERLINE = 5.629 MI (RURAL)

Coordinates on this plan are referenced to the Wisconsin County
Coordinate System (WCCS), Marathon County

ACCEPTED FOR:
MARATHON COUNTY HIGHWAY DEPARTMENT

3-17-09
DATE: *James M. Neulach*
HIGHWAY COMMISSIONER

ORIGINAL PLANS PREPARED BY:
MARATHON COUNTY HIGHWAY DEPARTMENT

WISCONSIN
PROFESSIONAL ENGINEER
KEVIN S. LANG
E-36342
WAUSAU
WI
3-17-2009

STATE OF WISCONSIN
DEPARTMENT OF TRANSPORTATION

PREPARED BY
Surveyor MCHD
Designer MCHD
Management Consultant CEDAR CORPORATION
C.O. Examiner

APPROVED FOR THE DEPARTMENT
DATE: 3-20-09 *J. H. Doe*
(Management Consultant Signature)

PLOT BY :

PLOT NAME :

STANDARD ABBREVIATIONS

ABUT	ABUTMENT	HMA	HOT MIX ASPHALT
AC	ACRE	HYD	HYDRANT
AGG	AGGREGATE	ID	INSIDE DIAMETER
AECPRC	APRON ENDWALL FOR CULVERT PIPE REINFORCED CONCRETE	INV	INVERT
		IP	IRON PIPE ON PIN
ASPH	ASPHALTIC	LHF	LEFT-HAND FORWARD
AVG	AVERAGE	L	LENGTH OF CURVE
ADT	AVERAGE DAILY TRAFFIC	LF	LINEAR FOOT
BF	BACK FACE	LC	LONG CHORD OF CURVE
BM	BENCH MARK	LS	LUMP SUM
BR	BRIDGE	MH	MANHOLE
CE	COMMERCIAL ENTRANCE	MOR	MID POINT OF RADIUS
CL OR C/L OR ¶	CENTER LINE	NC	NORMAL CROWN
Δ	CENTRAL ANGLE OR DELTA	NO	NUMBER
CONC	CONCRETE	OBLIT	OBLITERATE
CPRC	CULVERT PIPE REINFORCED CONCRETE	PAVT	PAVEMENT
CPRCHE	CULVERT PIPE REINFORCED CONCRETE HORIZONTAL ELLIPTICAL	PE	PRIVATE ENTRANCE
		PVRC	POINT OF VERTICAL REVERSE CURVE
CR	CREEK	QOR	QUARTER POINT OF RADIUS
CY	CUBIC YARD	R	RADIUS
C & G	CURB AND GUTTER	REQ'D	REQUIRED
D	DEGREE OF CURVE	RES	RESIDENCE OR RESIDENTIAL
DHV	DESIGN HOUR VOLUME	RHF	RIGHT-HAND FORWARD
DISCH	DISCHARGE	R/W	RIGHT-OF-WAY
DG	DITCH GRADE	R	RIVER
DWY	DRIVEWAY	RDWY	ROADWAY
X	EAST GRID COORDINATE	R/L OR ¶	REFERENCE LINE
EAT	STEEL PLATE BEAM GUARD	SALV	SALVAGED
	ENERGY ABSORBING TERMINAL	SAN	SANITARY SEWER
EOR	END POINT OF RADIUS	SF	SQUARE FEET
EL	ELEVATION	SY	SQUARE YARD
ENT	ENTRANCE	SDD	STANDARD DETAIL DRAWINGS
ESALS	EQUIVALENT SINGLE AXLE LOADS	STA	STATION
EXC	EXCAVATION	SS	STORM SEWER
EBS	EXCAVATION BELOW SUBGRADE	SSPRC	STORM SEWER PIPE REINFORCED CONCRETE
EXIST	EXISTING	SE	SUPERELEVATION RATE
FC	FACE OF CURB	TC	TOP OF CURB
FF	FACE TO FACE	T OR TN	TOWN
FERT	FERTILIZE	T	TRUCKS (PERCENT OF)
FE	FIELD ENTRANCE	TYP	TYPICAL
FL	FLOW LINE	VAR	VARIABLE
FO	FIBER OPTIC	VC	VERTICAL CURVE
CWT	HUNDREDWEIGHT	Y	NORTH GRID COORDINATE
		YD	YARD

RUNOFF COEFFICIENT TABLE

	HYDROLOGIC SOIL GROUP											
	A			B			C			D		
	SLOPE RANGE (PERCENT)			SLOPE RANGE (PERCENT)			SLOPE RANGE (PERCENT)			SLOPE RANGE (PERCENT)		
LAND USE:	0 - 2	2 - 6	6 & OVER	0 - 2	2 - 6	6 & OVER	0 - 2	2 - 6	6 & OVER	0 - 2	2 - 6	6 & OVER
ROW CROPS	.08	.16	.22	.12	.20	.27	.15	.24	.33	.19	.28	.38
	.22	.30	.38	.26	.34	.44	.30	.37	.50	.34	.41	.56
MEDIAN STRIP- TURF	.19	.20	.24	.19	.22	.26	.20	.23	.30	.20	.25	.30
	.24	.26	.30	.25	.28	.33	.26	.30	.37	.27	.32	.40
SIDE SLOPE- TURF			.25			.27			.28			.30
			.32			.34			.36			.38
PAVEMENT:												
ASPHALT	.70 - .95											
CONCRETE	.80 - .95											
BRICK	.70 - .80											
DRIVES, WALKS	.75 - .85											
ROOFS	.75 - .95											
GRAVEL ROADS, SHOULDERS	.40 - .60											

TOTAL PROJECT AREA = 24.1 ACRES
TOTAL AREA EXPECTED TO BE DISTURBED BY CONSTRUCTION ACTIVITIES = 15.1 ACRES

UTILITY CONTACTS

WISCONSIN PUBLIC SERVICE
(POWER)
PO BOX 1166
WAUSAU, WI 54401
TELEPHONE: 715.848.7317
ATTENTION: CLAY VIRCKS
CHVircks@wisconsinpublicservice.com

WISCONSIN PUBLIC SERVICE
(GAS)
1700 SHERMAN STREET
WAUSAU, WI 54401
TELEPHONE: 715.848.7471
ATTENTION: MICHAEL A. BOSI, PE
MABosi@wisconsinpublicservice.com

VERIZON
2689 N. CLERMONT
ANTIGO, WI 54409
TELEPHONE: 715.847.1504
ATTENTION: DEB HUNTER
DEB.HUNTER@VERIZON.COM

CHARTER COMMUNICATIONS
853 MCINTOSH STREET
WAUSAU, WI 54401
TELEPHONE: 715.302.1483
ATTENTION: JEFF KULAF
EMAIL: JKULAF@CHARTER.COM



MUNICIPAL CONTACTS

TOWN OF RIB MOUNTAIN
3700 NORTH MOUNTAIN ROAD
WAUSAU, WI 54401
TELEPHONE: 715.842.0983
ATTENTION: ALLEN OPALL, CHAIRMAN
OR GAYLENE RHODEN, ADMINISTRATOR
GRHODEN@TOWNOFRIBMOUNTAIN.ORG

TOWN OF MARATHON
4236 COUNTY ROAD B
MARATHON, WI 54448
TELEPHONE: 715.443.3554
ATTENTION: KEITH LANGENHAHN, CHAIRMAN

DNR LIASON
473 GRIFFITH AVENUE
WISCONSIN RAPIDS, WI 54494
TELEPHONE: 715.421.7867
ATTENTION: TONY FISCHER
ANTHONY.FISCHER@WISCONSIN.GOV

DESIGNER:
MARATHON COUNTY HIGHWAY DEPARTMENT
1430 WEST STREET
WAUSAU, WI 54401
TELEPHONE: 715.261.1809
ATTENTION: KEVIN LANG, PE
KSLANG@CO.MARATHON.WI.US

GENERAL NOTES

ASPHALTIC WASTE MATERIAL RESULTING FROM VARIOUS OPERATIONS UNDER THIS CONTRACT SHALL BE ENTIRELY REMOVED AND PROPERLY DISPOSED OF AT TIME OF OCCURENCE.

THE LOCATIONS OF EXISTING AND PROPOSED UTILITY INSTALLATIONS AS SHOWN ON THE PLANS ARE APPROXIMATE. THERE MAYBE OTHER UTILITY INSTALLATIONS WITHIN THE PROJECT AREA THAT ARE NOT SHOWN.

THE EXACT LOCATION OF MATCH POINTS AND THE AMOUNT OF PULVERIZED ASPHALTIC SURFACE AT THE SIDE ROADS WILL BE DETERMINED BY THE ENGINEER IN THE FIELD.

PROVIDE A TRUE STRAIGHT EDGE DURING PULVERIZING OPERATIONS AT BEGIN AND END PROJECT LIMITS, ROAD INTERSECTIONS AND ASPHALTIC PRIVATE ENTRANCES. THIS WORK IS CONSIDERED INCIDENTAL TO PULVERIZE AND RELAY.

EXACT LOCATIONS OF PRIVATE AND FIELD ENTRANCES ARE TO BE DETERMINED BY THE ENGINEER IN THE FIELD.


THERE ARE UTILITY FACILITIES WITHIN THE PROJECT AREA THAT ARE NOT SHOWN ON THE PLANS. THE CONTRACTOR SHALL COORDINATE HIS CONSTRUCTION ACTIVITIES WITH A CALL TO DIGGERS HOTLINE AND/OR A DIRECT CALL TO THE UTILITIES THAT HAVE FACILITIES IN THE AREA. NOT ALL UTILITIES ARE MEMBERS OF DIGGERS HOTLINE.

SECTION MONUMENT LOCATION SHOWN IN PLANS ARE APPROXIMATE ONLY. ACTUAL LOCATION TO BE ESTABLISHED IN THE FIELD BY THE COUNTY SURVEYOR (CHET NOWACZYK 715.261.6025) OR AS REQUIRED BY THE ENGINEER.

HMA PAVEMENT SHALL BE CONSTRUCTED WITH THE FOLLOWING LAYER THICKNESSES:


PAVEMENT	LOWER	NOM AGG	UPPER	NOM AGG
THICKNESS	LAYER	SIZE	LAYER	SIZE
(INCH)	(INCH)	(MM)	(INCH)	(MM)
5	3	19.5	2	12.5

WHEN THE QUANTITY OF THE ITEM OF BASE OR SURFACE LAYER IS MEASURED FOR PAYMENT BY THE TON, THE DEPTH OR THICKNESS OF THE LAYER SHOWN ON THE PLANS IS APPROXIMATE AND THE ACTUAL THICKNESS WILL DEPEND ON THE DISTRIBUTION OF THE MATERIAL AS DIRECTED BY THE ENGINEER.

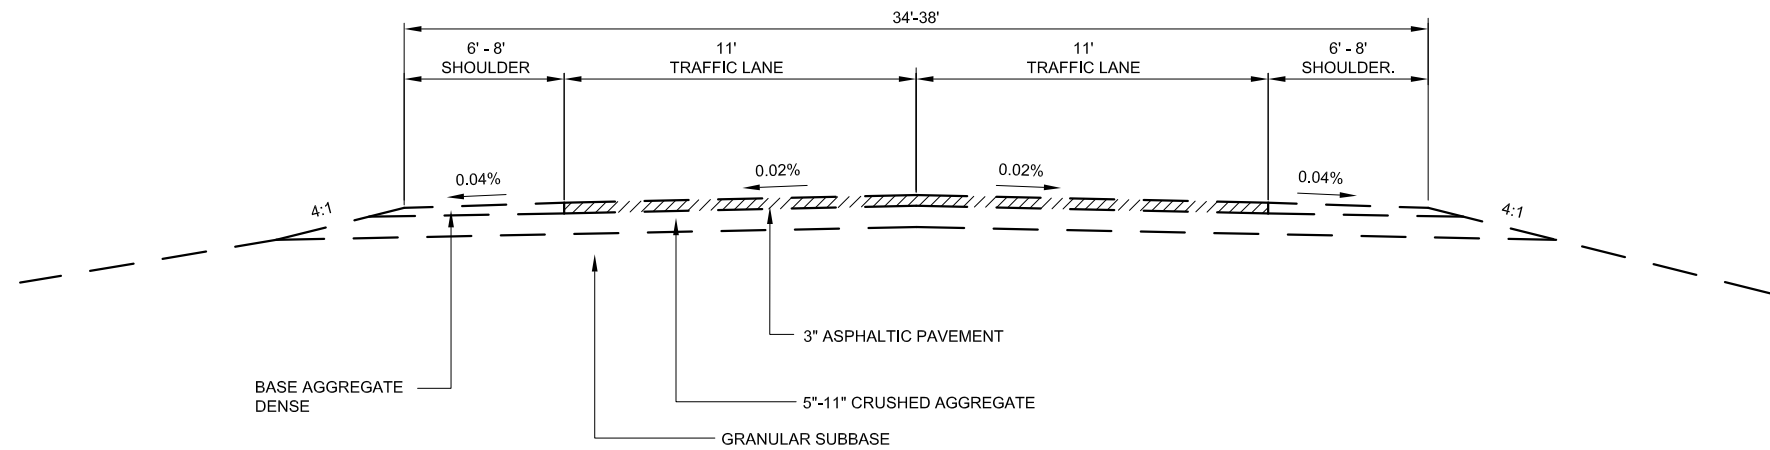


TYPICAL EXISTING SECTION

CTH NN
STA 23+00 TO STA 320+23

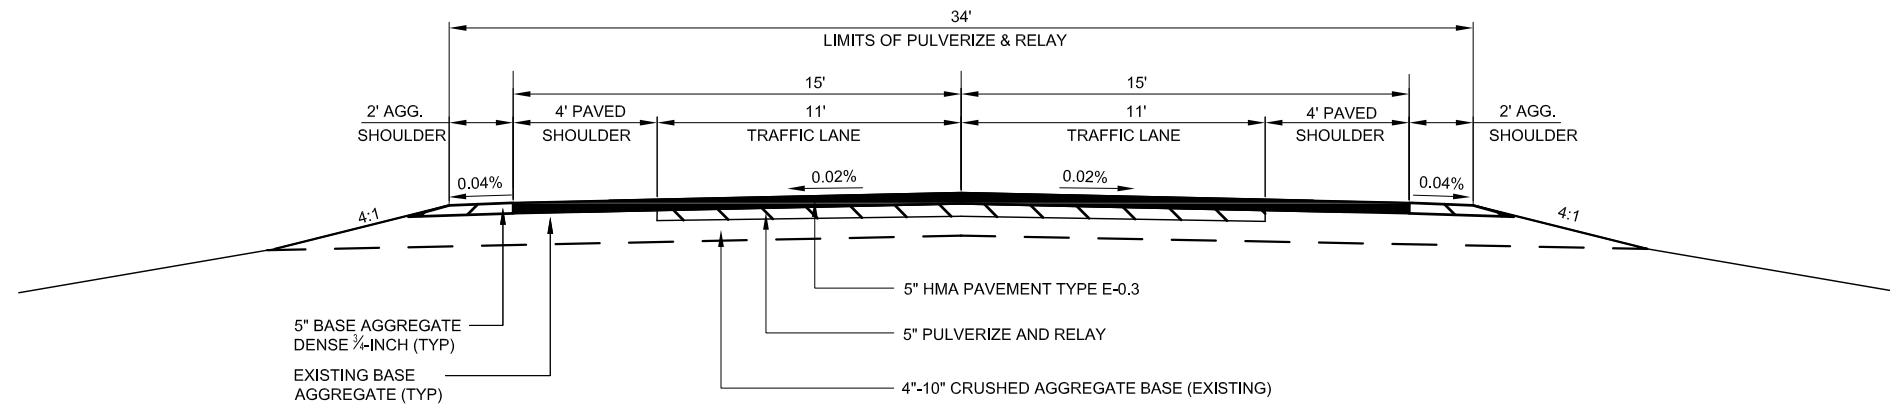

TYPICAL FINISHED SECTION


CTH NN
STA 23+00 TO STA 50+20
STA 57+70 TO STA 305+37
STA 313+05 TO STA 320+23

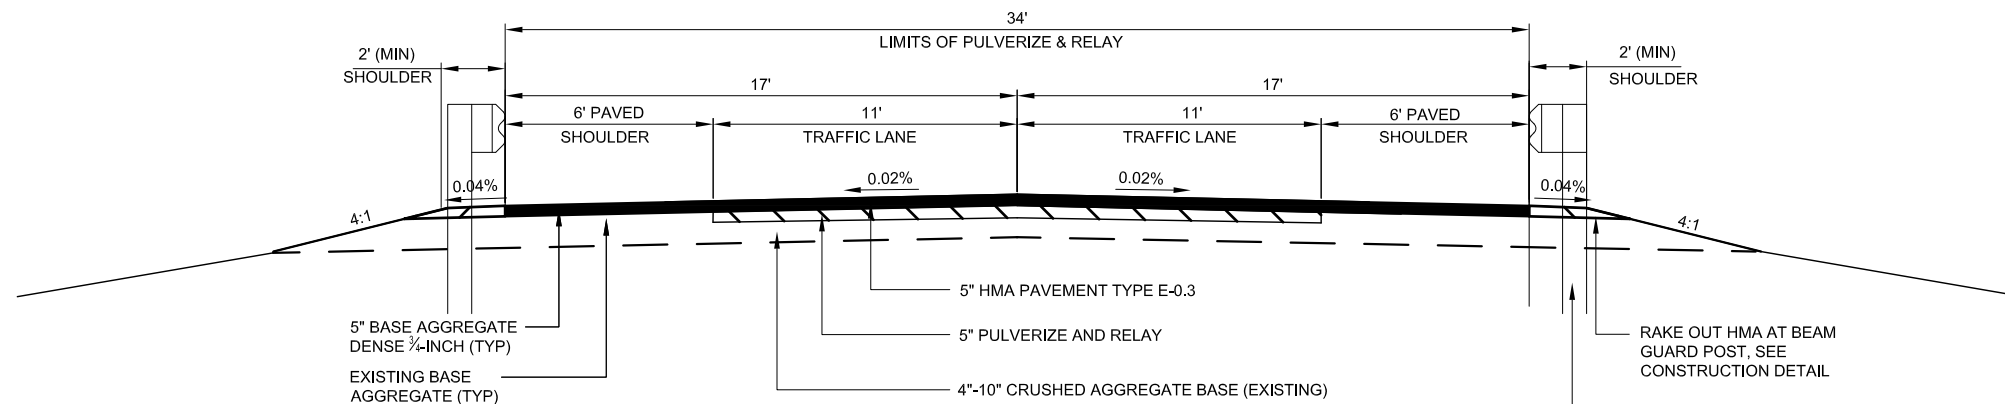


TYPICAL FINISHED SECTION

CTH NN
STA 50+20 TO STA 57+70 *
STA 305+37 TO STA 313+05 *



*STATION 50+20 - 57+70, BEAM GUARD ON RIGHT SIDE OF ROAD
STATION 50+20 - 56+30, BEAM GUARD ON LEFT SIDE OF ROAD
STATION 305+37 - 313+05, BEAM GUARD ON LEFT SIDE OF ROAD

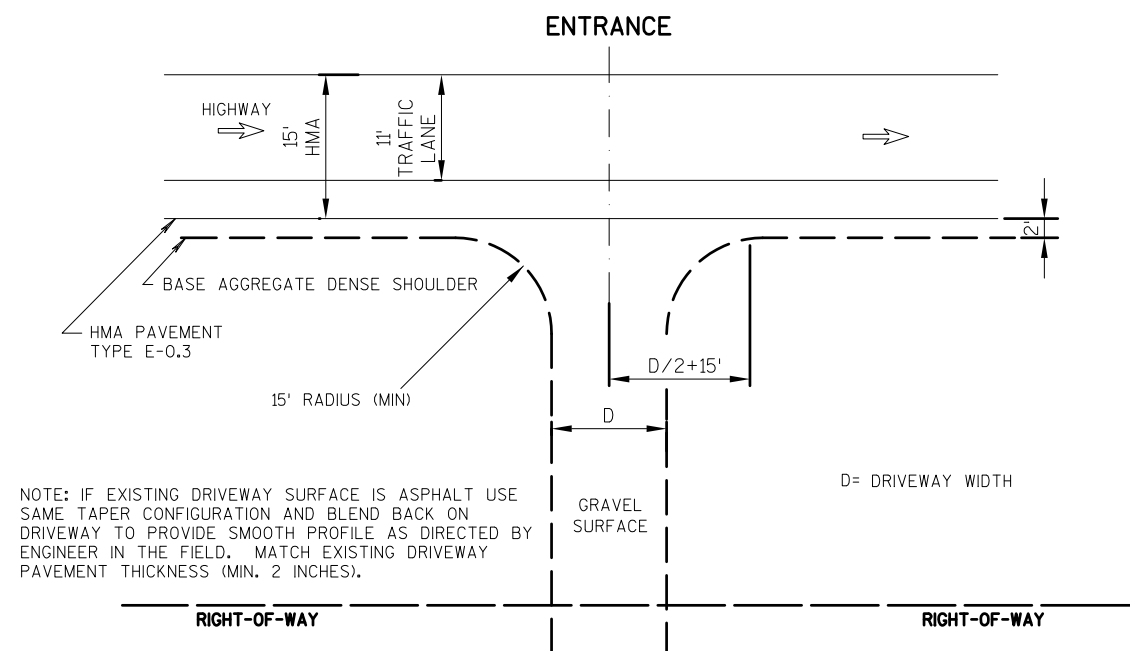










RURAL DRIVEWAY INTERSECTION DETAIL
(PE'S, FE'S & CE'S)

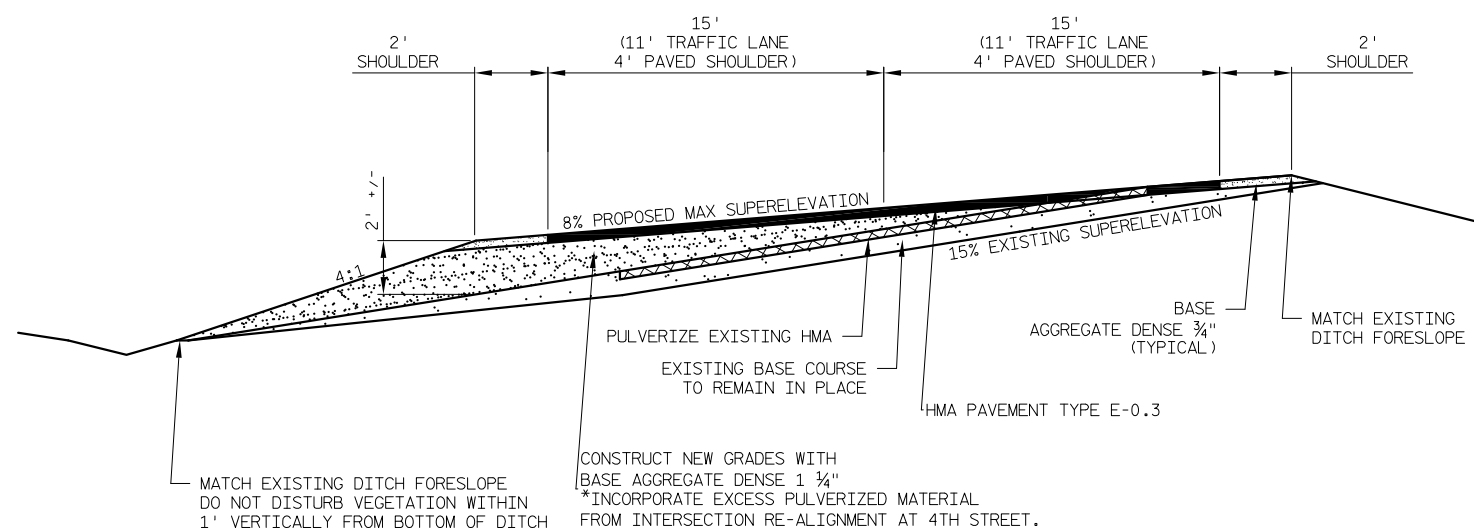

CURVE SUPERELEVATION GRADING DETAIL
STATION 23+00 - 31+30.67
STATION 33+04.90 - 42+11.71

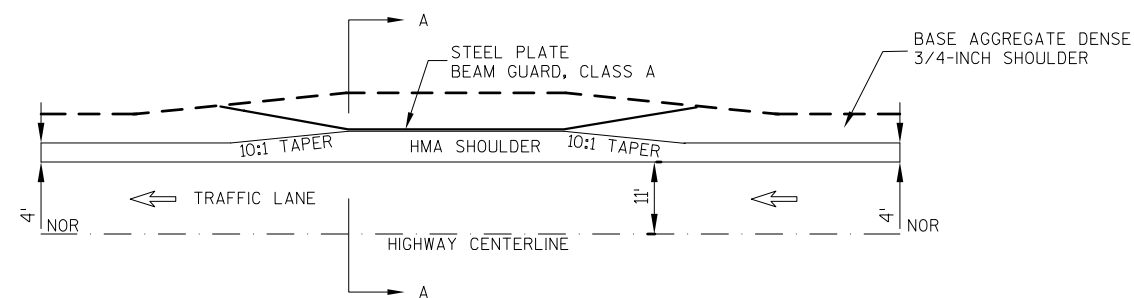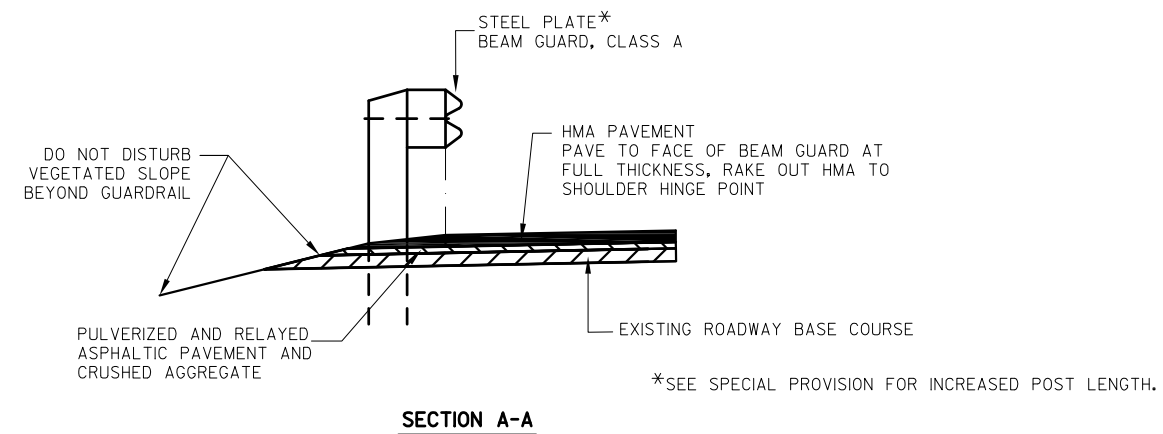

HMA SHOULDER AT BEAM GUARD DETAIL

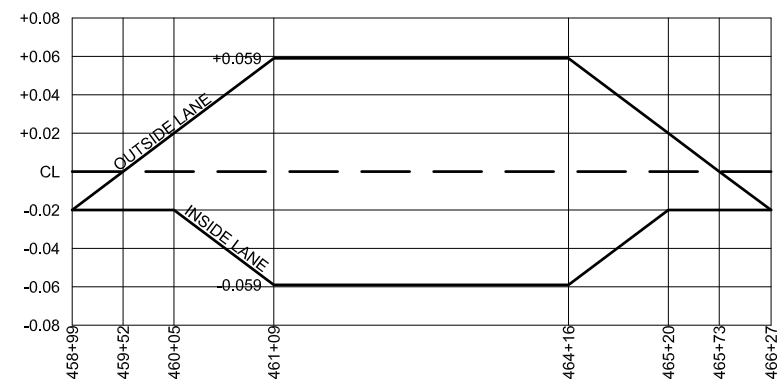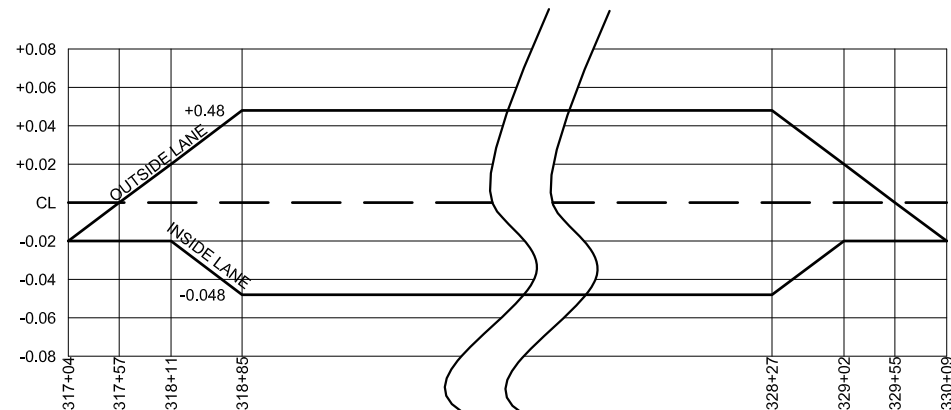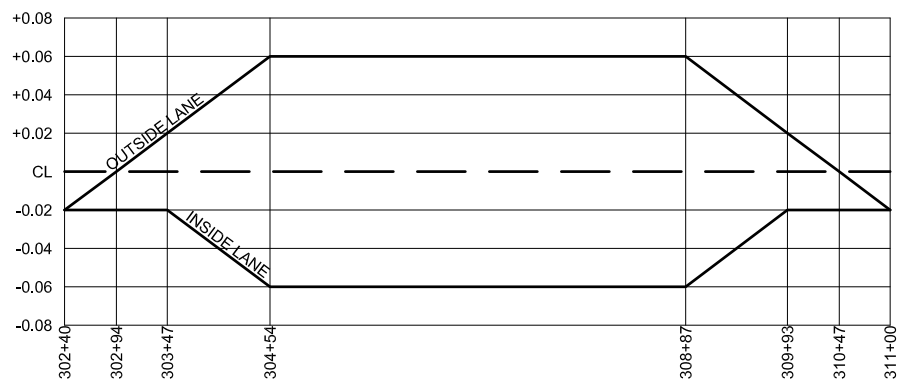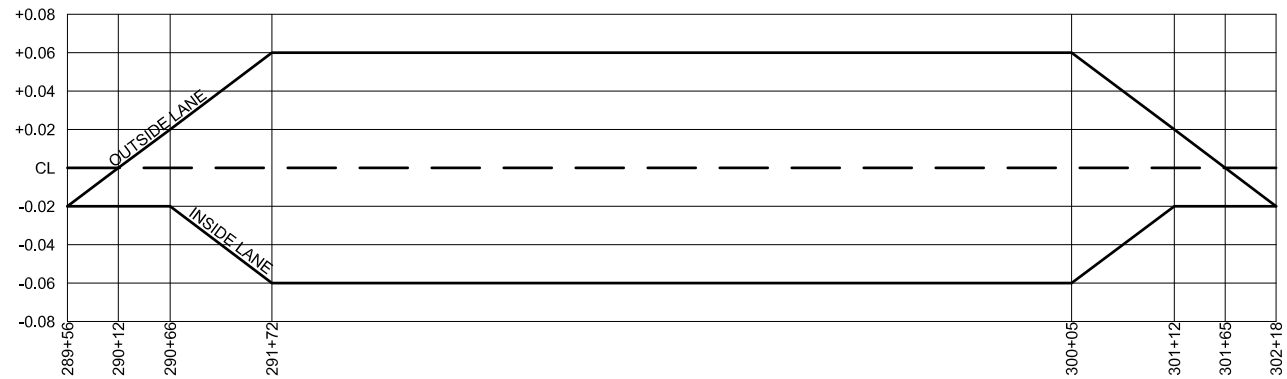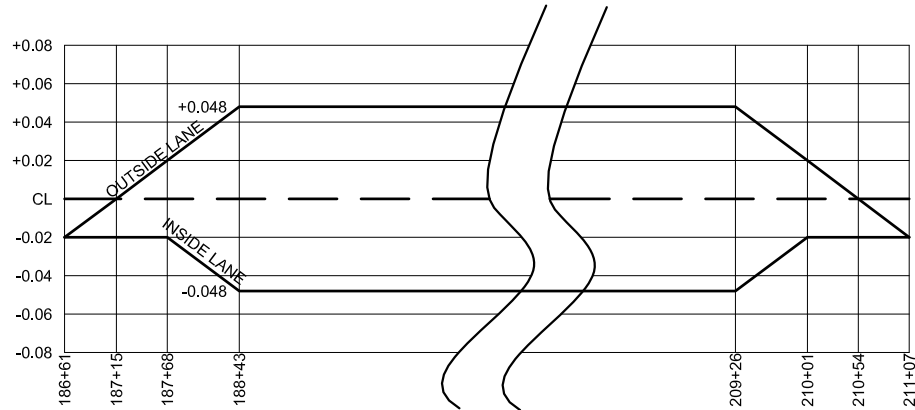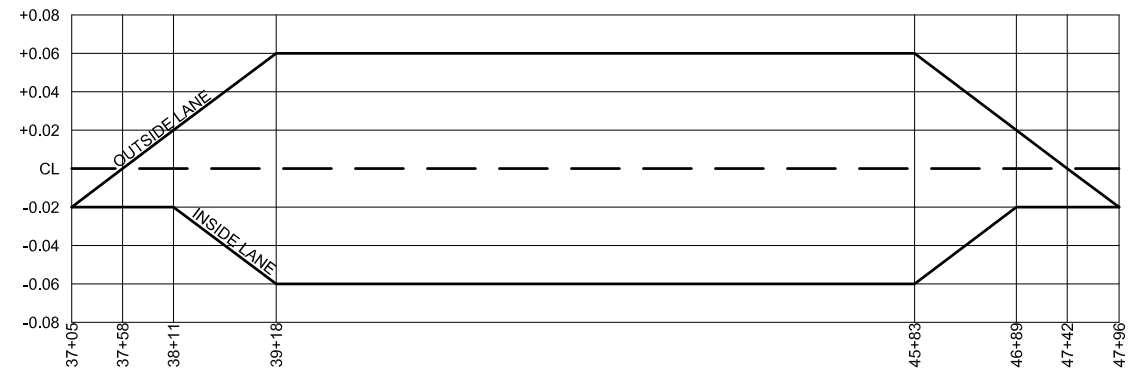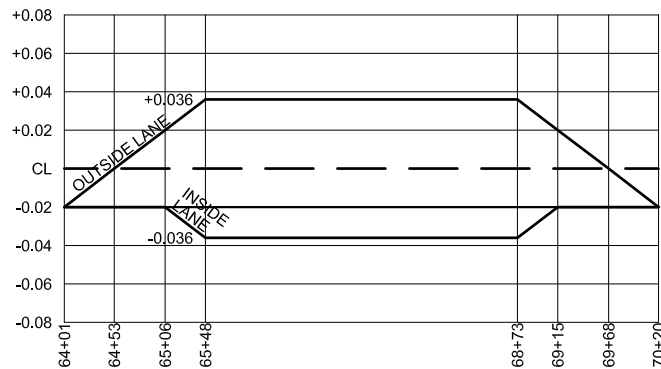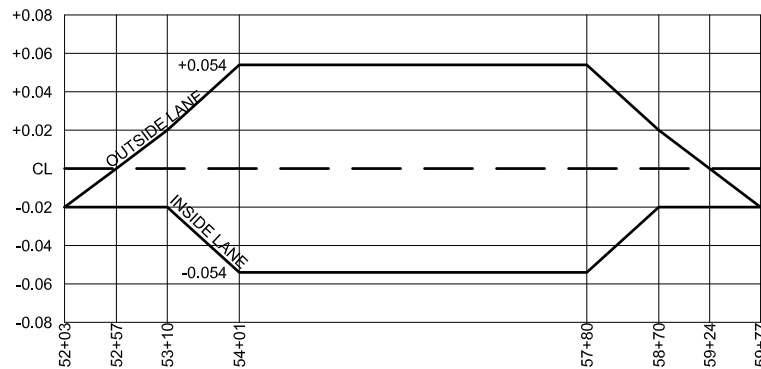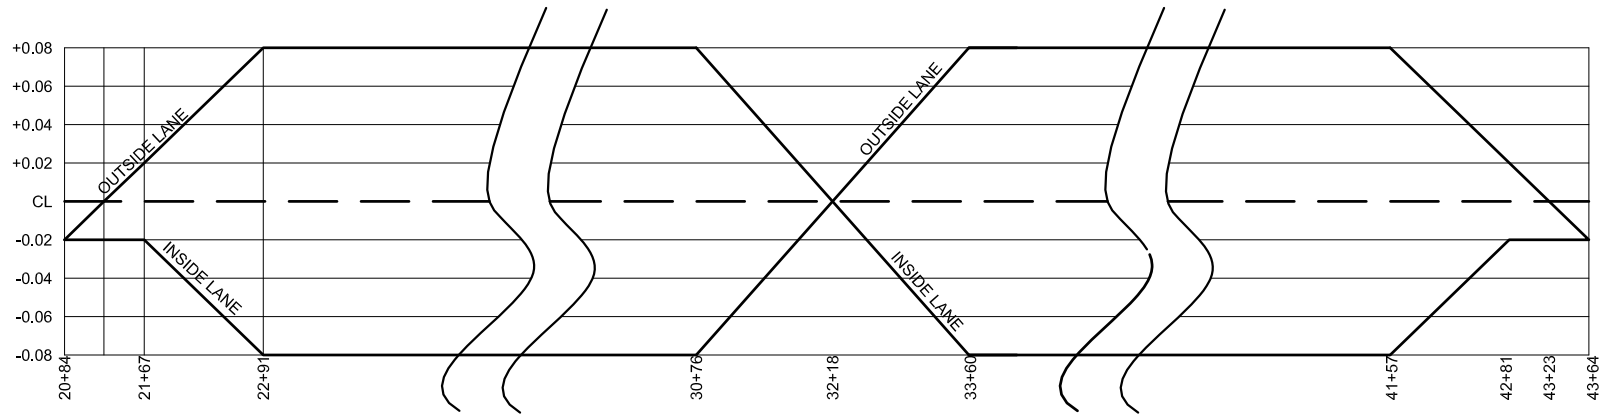

SUPERELEVATION TABLES

PROJECT NO:6663-01-70

HWY: CTH NN

COUNTY: MARATHON

CONSTRUCTION DETAILS

SCALE, FEET

NTS

SHEET

-----E

FILE NAME : *FILE*

PLOT TIME : *TIME*

PLOT DATE : *DATE*

PLOT BY : **...plotuser...**

PLOT NAME : -----PLOT SCALE : **.....plotscale.....**

STEEL PLATE BEAM GUARD								205.9006.S	614.0305	614.037	204.0165
								GRADING, SHAPING & FINISHING FOR	STEEL PLATE BEAM GUARD	STEEL PLATE BEAM GUARD	REMOVING GUARD
STATION	LOCATION	EXCAV. COMMON*	EXCAV. BORROW*	SALV. TOPSOIL*	FERT. TYPE B *	SEEDING MIX #20 *	* MULCHING (SY)	BARRIER TERMINALS (EACH)	CLASS A (LF)	ENERGY ABS. TERMINAL (EACH)	RAIL (LF)
50+20 - 57+70	RIGHT	0	50	200	0.126	6	200	2	650	2	
50+20 - 56+30	LEFT	0	30	160	0.1008	5	160	2	510	2	
305+37 - 313+05	LEFT	0	10	100	0.063	3	100	2	668	2	620
TOTAL								6	1828	6	620

* ITEMS LISTED ARE ESTIMATED FOR BID INFORMATION ONLY.

GRADING, SHAPING AND FINISHING INTERSECTION							205.9010.S
							GRADING, SHAPING AND FINISHING
LOCATION	EXCAVATION COMMON*	EXCAVATION BORROW*	SALV. TOPSOIL*	FERTILIZER TYPE B*	SEEDING MIX #20 *	* MULCHING	INTERSECTION
	(CY)	(CY)	(SY)	(CWT.)	(LB)	(SY)	(EACH)
CTH NN & 4TH STREET (NORTH RADIUS ONLY)	0	0	300	0.19	9	300	1
* ITEMS LISTED ARE ESTIMATED FOR BID INFORMATION ONLY. EXCAVATION IS LISTED AS 0 AS IT IS ANTICIPATED THE EXCAVATE MATERIAL WILL BE PULVERIZED HMA AND BASE COURSE THAT WILL BE INCORPORATED WITH THE PULVERIZED MATERIAL ON CTH NN IMMEDIATELY ADJACENT TO THE INTERSECTION OF CTH NN AND 4TH STREET.							

EROSION CONTROL						
LOCATION	628.1504	628.1520	628.1905	628.1910	628.2004	628.7504
				MOBILIZATION	EROSION	
		SILT	MOBILIZATION	EMERGENCY	MAT	TEMPORARY
	SILT	FENCE	EROSION	EROSION	CLASS I	DITCH
	FENCE	MAINTENANCE	CONTROL	CONTROL	TYPE B	CHECKS
	(LF)	(LF)	(EACH)	(EACH)	(SY)	(LF)
UNDISTRIBUTED	500	500	2	2	500	50

MOBILIZATION, STAKING, FINISHING ROADWAY, PREPARE FOUNDATION FOR ASPHALTIC PAVING						
			619.1000	650.8000	213.0100	211.0100
				CONSTRUCTION		PREPARE
			MOBILIZATION	STAKING	FINISHING	FOUNDATION FOR
LOCATION	STATION		(EACH)	RESURFACING	ROADWAY	ASPHALTIC PAVING
				(LF)	(EACH)	(LS)
CTH NN	23+00	- 320+23	1	29723	1	1

PAVEMENT MARKING					
				646.0106	649.0100
				PAVEMENT MARKING	
				EPOXY 4"	EPOXY 4"
				YELLOW	WHITE
Station		Location		(LF)	(LF)
23+00	-	320+23	CTH NN	36400	59500
TOTAL				95900	35000


TRAFFIC CONTROL										
	643.0100	643.0420			643.0705			643.0900		
	TRAFFIC	TRAFFIC CONTROL			TRAFFIC CONTROL			TRAFFIC CONTROL		
	CONTROL	BARRICADES			WARNING LIGHTS			SIGNS		
		TIME	TYPE III	QUANTITY	TIME	TYPE A	QUANTITY	TIME		QUANTITY
LOCATION	EACH	DAYS	NO.	DAYS	DAYS	NO.	DAYS	DAYS	NO.	DAYS
CTH NN	1	60	2	120	60	4	240	60	6	360
MARATHON RD		60	2	120	60	4	240	60	1	60
MAPLE ROAD		60	2	120	60	4	240	60	6	360
WHIPPORWILL RD		60	1	60	60	2	120	60	6	360
CTH O		60	2	120	60	4	240	60	2	120
HOLLYWOOD RD		60	2	120	60	4	240	60	2	120
GREENHOUSE RD		60	1	60	60	2	120	60	1	60
CTH NN		60	2	120	60	4	240	60	6	360
ITEM TOTAL	1		14	840		28	1680		30	1800

ROADWAY QUANTITIES			325.0100	460.1101	455.0100	455.0605	305.0110	305.0120	690.0150
			PULVERIZE	HMA	ASPHALTIC	TACK	BASE AGG.	BASE AGG.	
			AND RELAY	PAVEMENT TYPE E-0.3	MATERIAL PG 58-28	COAT	DENSE 3/4-INCH	DENSE 1 1/4-INCH	SAWING ASPHALT (LF)
Station		Location	(SY)	(TON)	(TON)	(GAL)	(TON)	(TON)	
23+00	-	35+00	4540	1120	61.6	100	230	2156	
35+00	-	65+00	11340	2800	154	250	560	2156	
65+00	-	95+00	11340	2800	154	250	560		
95+00	-	125+00	11340	2800	154	250	560		
125+00	-	145+00	7560	1870	102.85	170	380		
145+00	-	175+00	11340	2800	154	250	560		
175+00	-	205+00	11340	2800	154	250	560		
205+00	-	235+00	11340	2800	154	250	560		
235+00	-	266+00	11720	2900	159.5	260	580		
266+00	-	295+00	10960	2710	149.05	250	540		
295+00	-	320+23	9540	2360	129.8	220	470		
		25+00	4TH STREET	280	70	3.85	10	12	30
		58+50	CREEK ROAD	50	20	1.1	10	12	30
		90+20	MARATHON ROAD	100	30	1.65	10	12	48
		160+50	WHIPPOURWHILL RD	100	30	1.65	10	12	30
		210+20	CTH O	30	10	0.55	10	12	36
		263+70	HOLLYWOOD RD	30	10	0.55	10	12	30
		297+50	GREENHOUSE RD	30	10	0.55	10	12	36
SUBTOTAL			112980	27940	1537	2570	5644	4320	240


ROADWAY QUANTITIES (CONTINUED)			325.0100	460.1101	455.0100	455.0605	305.0110	305.0120	690.0150
			PULVERIZE	HMA	ASPHALTIC	TACK	BASE AGG.	BASE AGG.	
			AND	PAVEMENT	MATERIAL	COAT	DENSE	DENSE	SAWING
			RELAY	TYPE E-0.3	PG 58-28		3/4-INCH	1 1/4-INCH	ASPHALT
	STATION	DESCRIPTION	(SY)	(TON)	(TON)	(GAL)	(TON)	(TON)	(LF)
	38+65	PE					6		
	62+42	PE					6		
	69+49	FE					6		
	85+00	FE					6		
	85+00	FE					6		
	97+38	PE		3	0.165		2		12
	102+15	PE					6		
	103+24	FE					6		
	103+24	PE					6		
	104+08	PE					6		
	111+47	FE					6		
	121+54	PE					6		
	126+81	PE					6		
	128+10	PE					6		
	133+26	PE		3	0.165		2		12
	134+78	PE		3	0.165		2		12
	149+63	PE					6		
	150+99	PE					6		
	161+40	PE					6		
	169+11	PE					6		
	172+50	PE					6		
	180+81	FE					6		
	185+04	CE					6		
	190+98	PE					6		
	192+19	PE					6		
	192+09	FE					6		
	197+38	CE					6		
	198+74	PE					6		
	201+69	FE					6		
	210+62	FE					6		
	212+76	PE					6		
	219+23	FE					6		
	220+38	PE					6		
	221+79	CE					6		
	222+60	PE					6		
	223+43	PE		3	0.165		2		12
	223+83	CE					6		
	225+55	PE		3	0.165		2		12
	226+07	PE		3	0.165		2		12
	226+13	PE					6		
	228+01	PE		3	0.165		2		12
	231+37	FE					6		
	234+51	FE					6		
	235+26	CE					6		
	237+47	CE					6		
	247+31	PE					6		
	248+45	PE					6		
	251+58	PE		3	0.165		2		12
	252+29	PE					6		
	253+00	PE					6		
	254+61	PE					6		
	257+69	PE		3	0.165		2		12
	259+76	PE					6		
	259+76	PE		3	0.165		2		12
	260+76	PE					6		
	262+26	PE					6		
	266+01	FE					6		
	269+83	CE		3	0.165		2		12
	270+06	PE		3	0.165		2		12
	270+70	FE					6		
	271+38	CE		3	0.165		2		12
	272+29	CE					6		
	273+45	PE					6		
	281+01	CE					6		
	285+21	PE					6		
	287+47	FE					6		
	289+42	PE		3	0.165		2		12
	290+39	FE					6		
	300+49	CE					6		
	312+49	PE					6		
	318+67	FE					6		
	320+28	FE					6		
SUBTOTAL			0	42	3	0	376	0	168
TOTAL			112980	27990	1540	2570	6020	4320	408

INTENTIONALLY BLANK

5

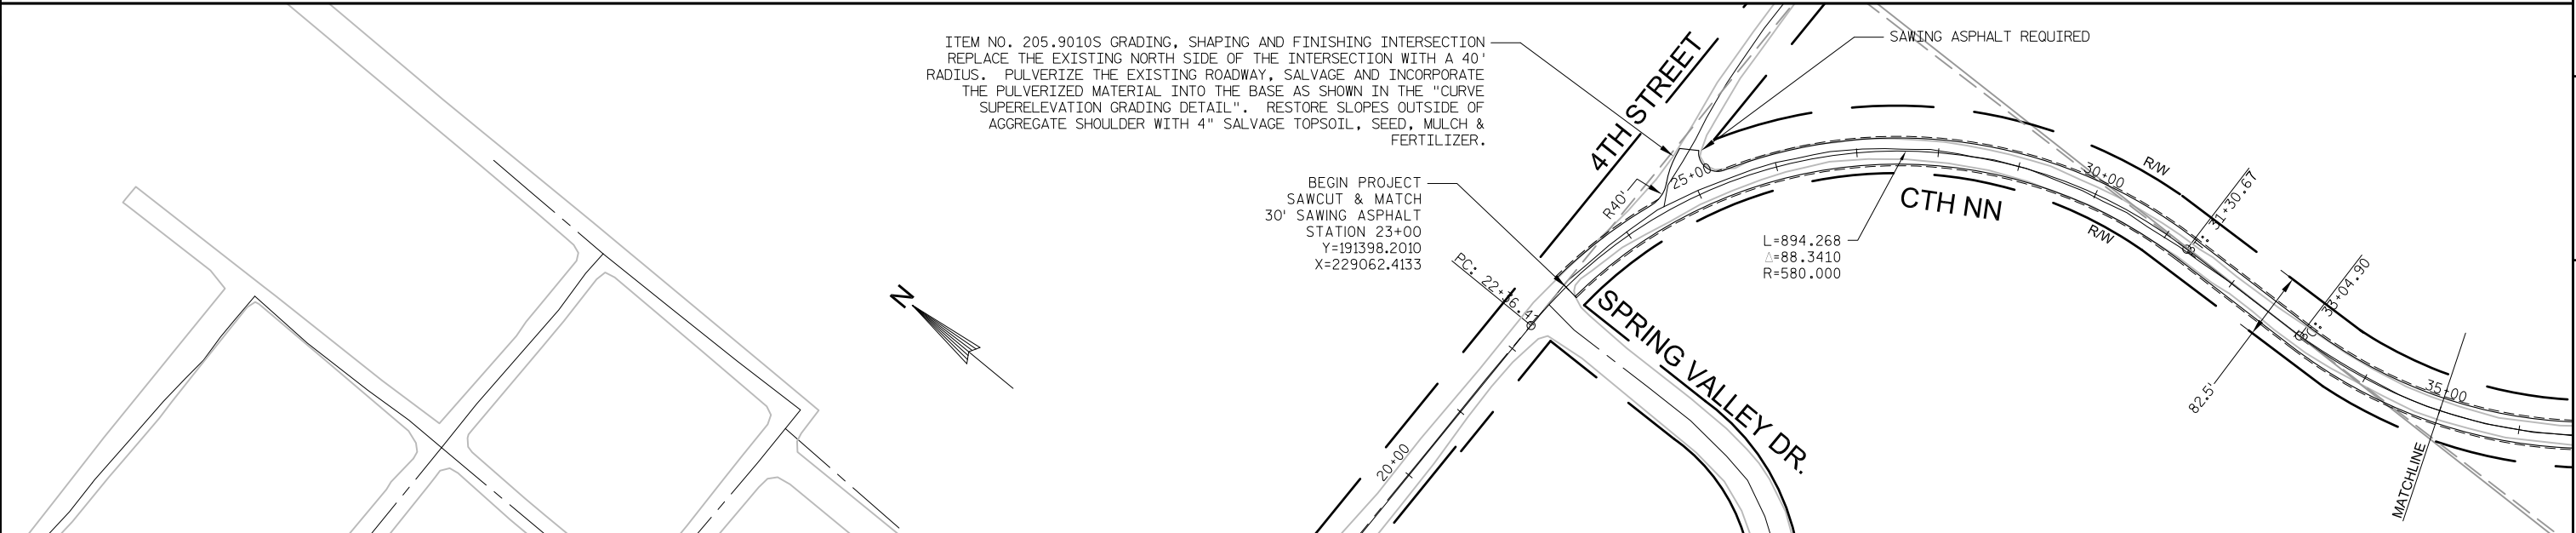

5

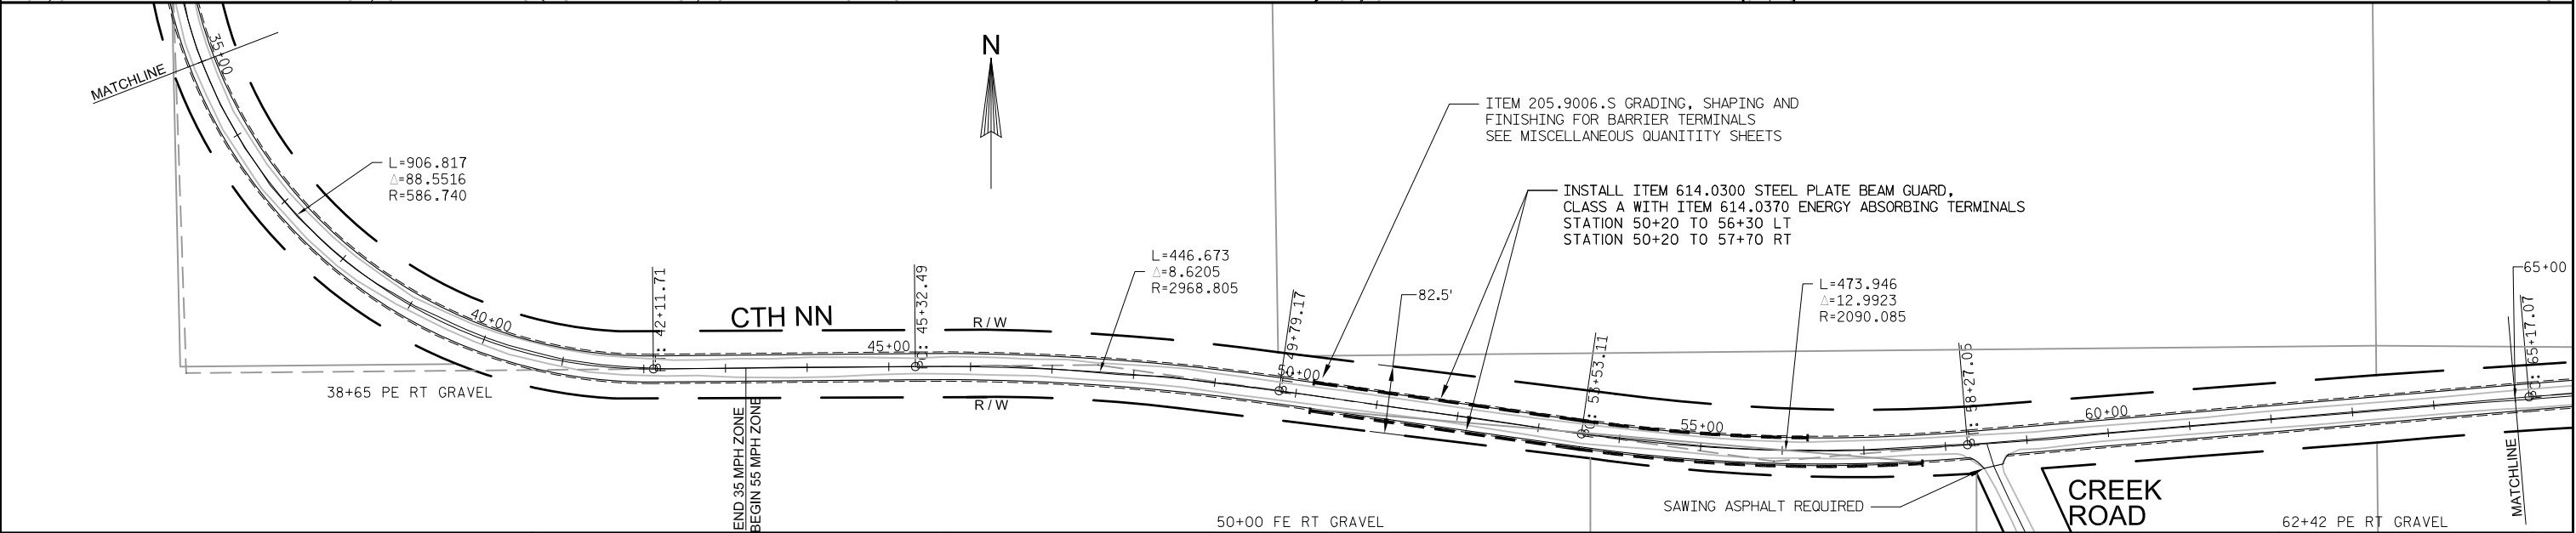

PROJECT NO: 6663-01-70

HWY: CTH NN

COUNTY: MARATHON

PLAN

SHEET

E

FILE NAME : **....designfile....**


PLOT DATE : **...plottingdate...**




PLOT BY : **...plotuser...**

PLOT NAME :




PLOT SCALE : **....plotscale....**

WISDOT/CADDs SHEET 44

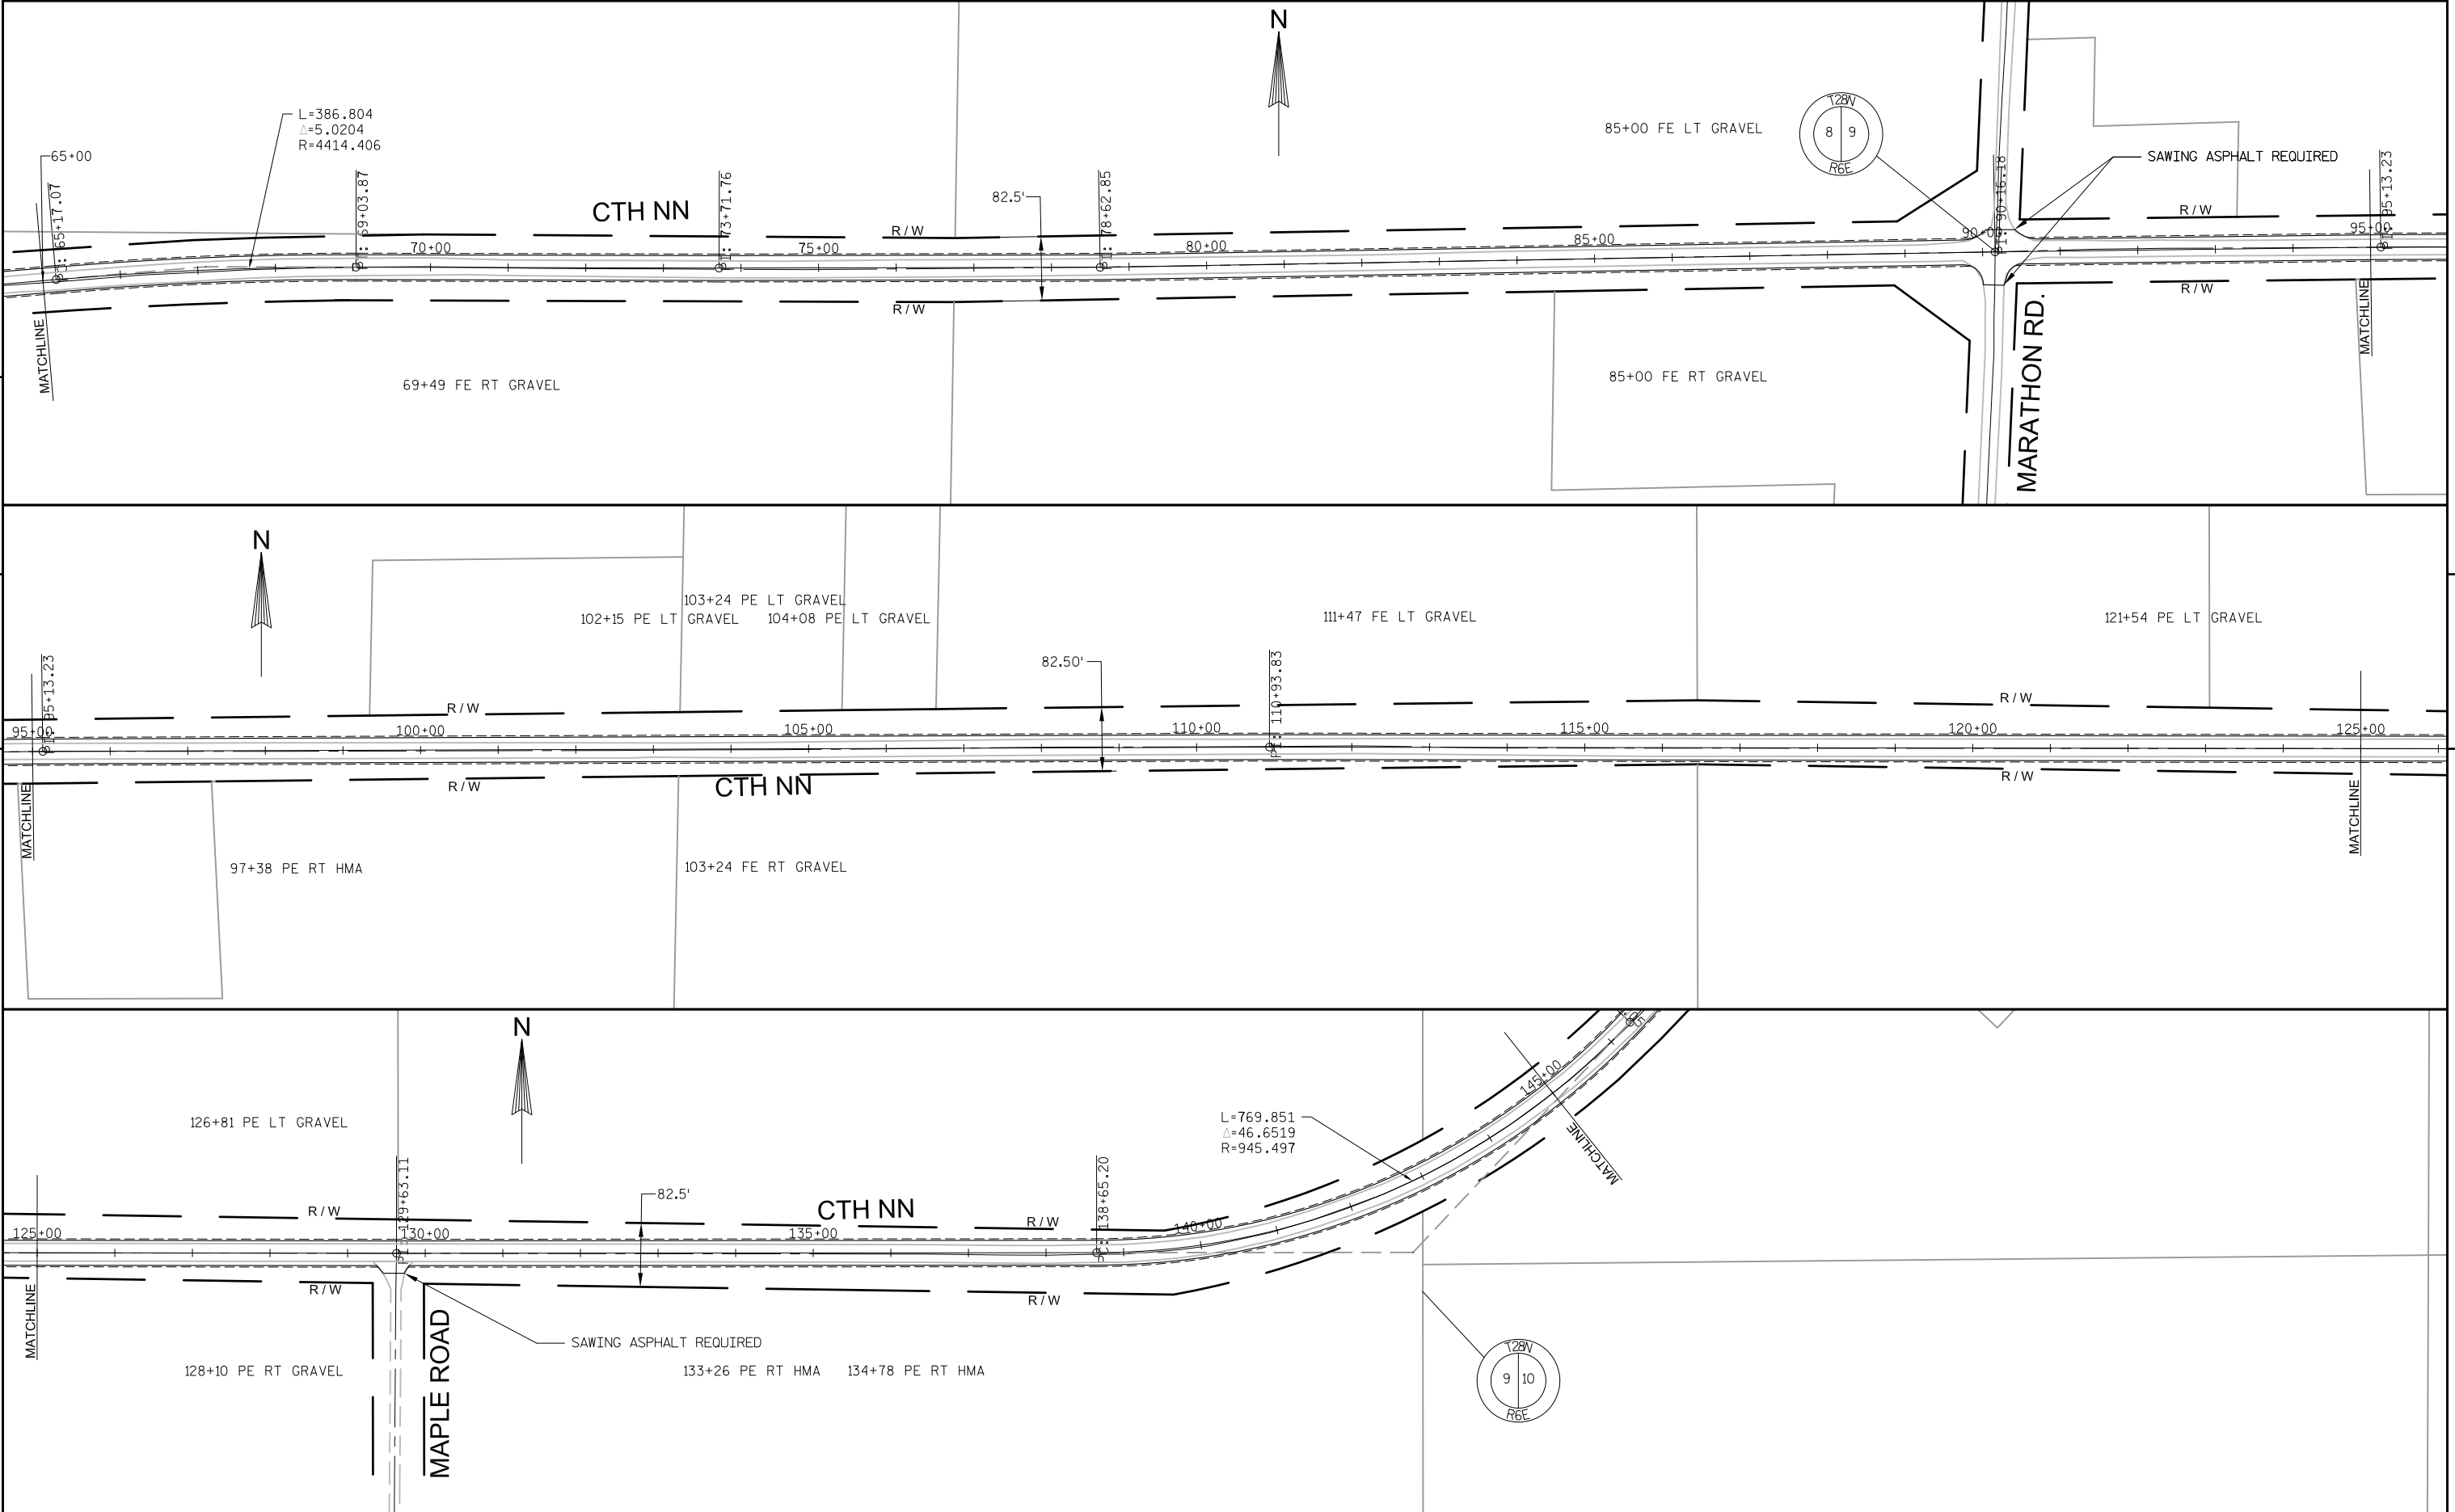

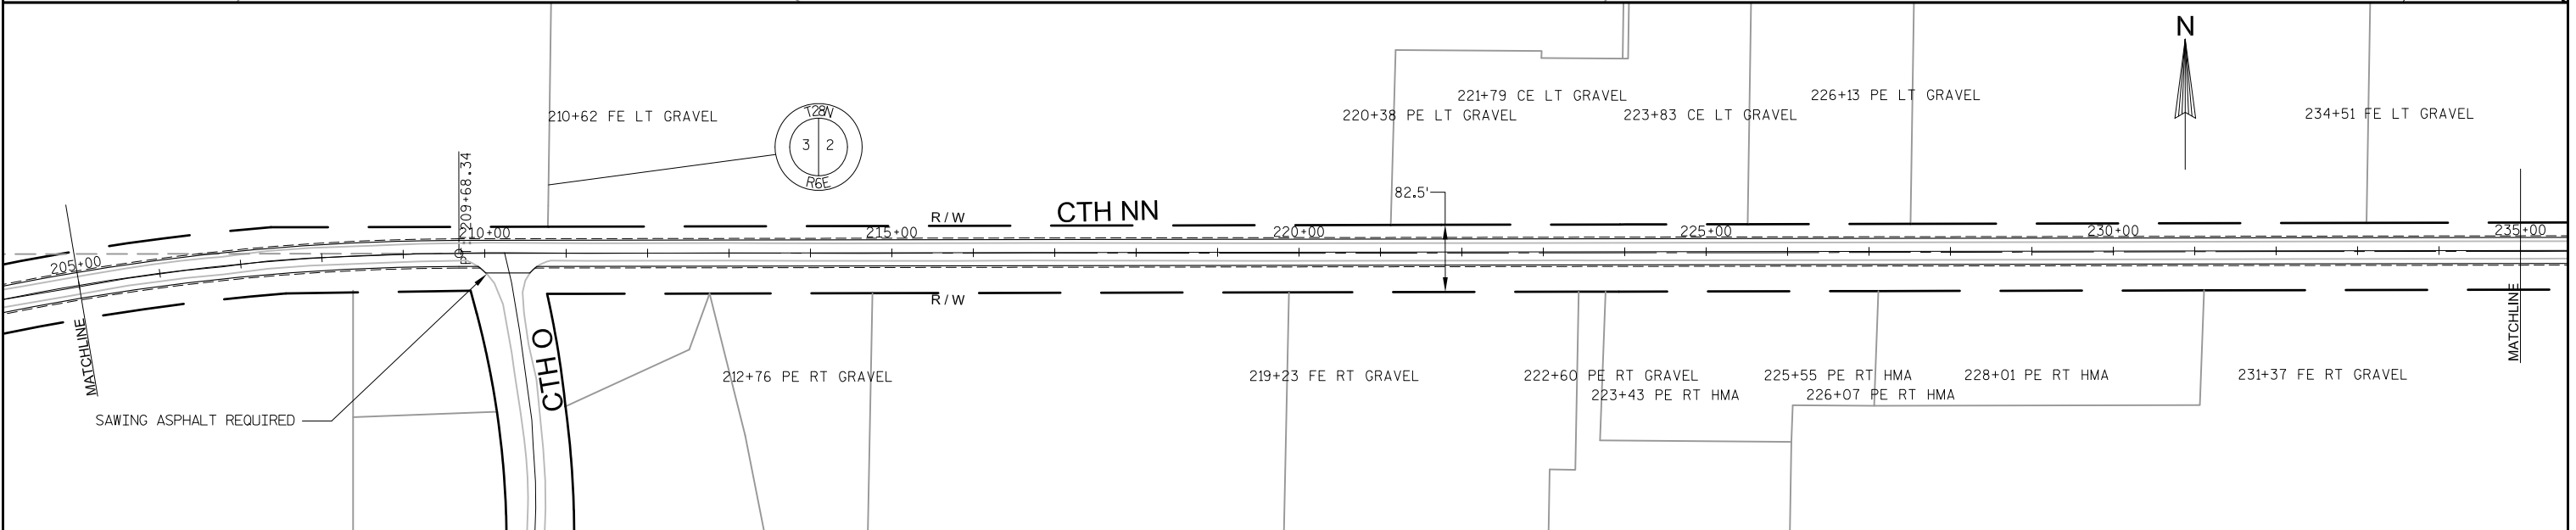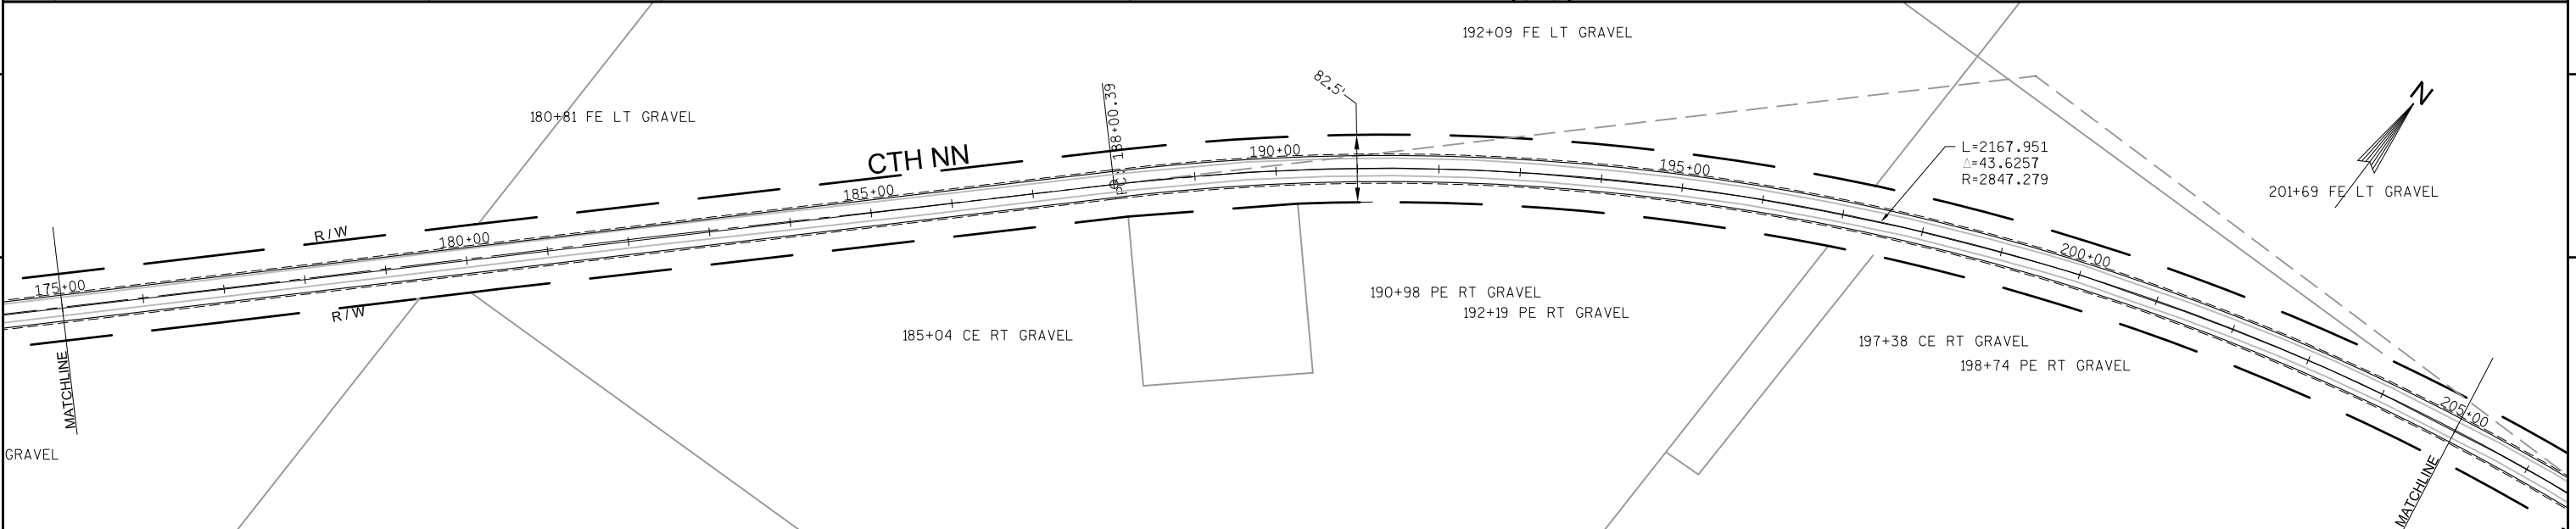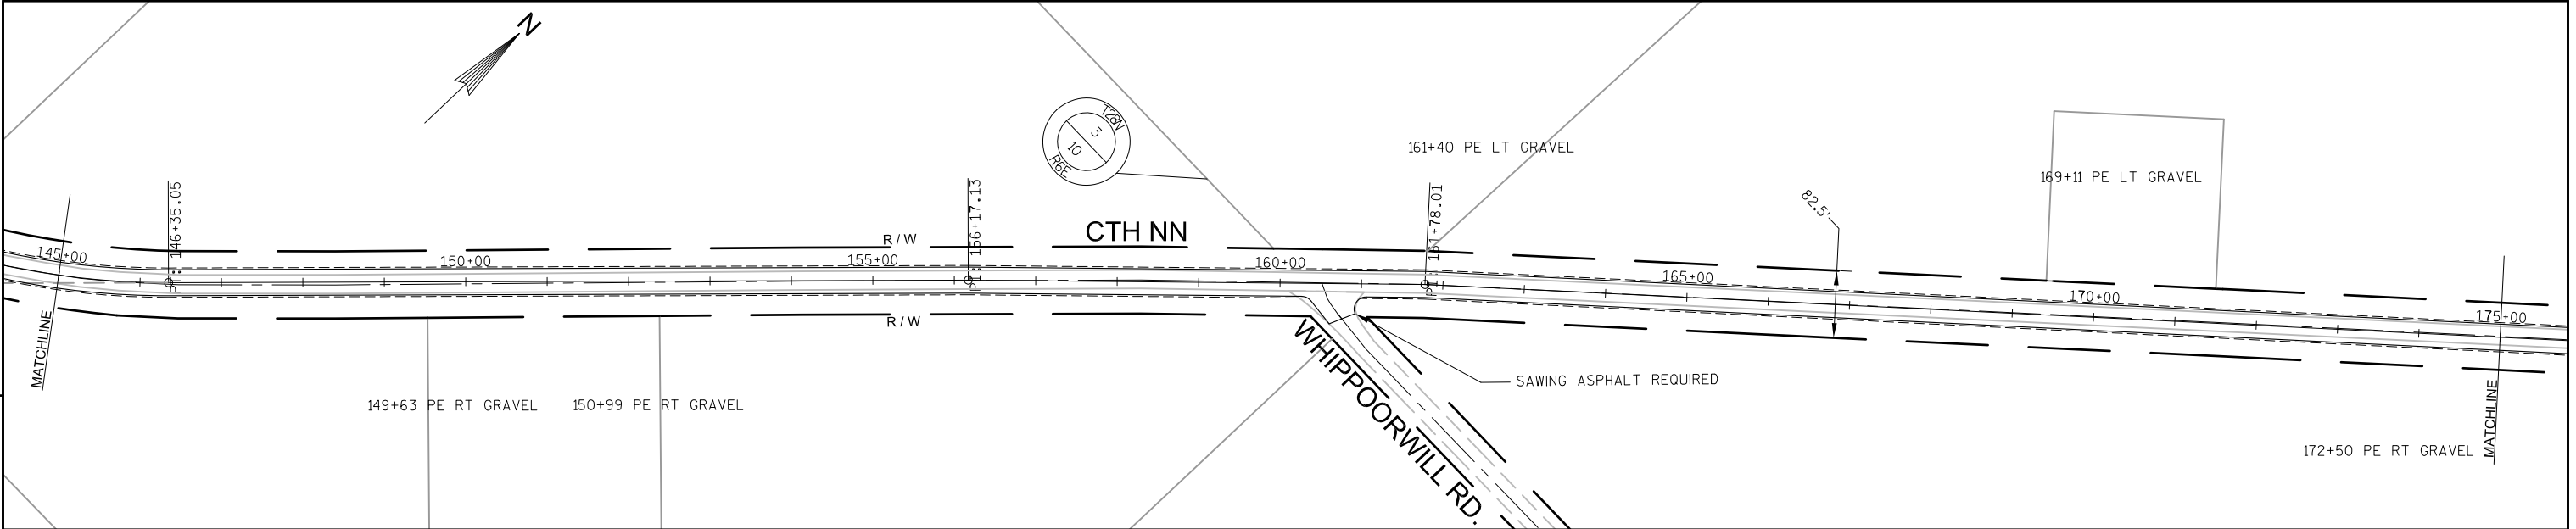

PROJECT NO: 6663-01-70	HWY: CTH NN	COUNTY: MARATHON	PLAN	SHEET	E
------------------------	-------------	------------------	------	-------	---

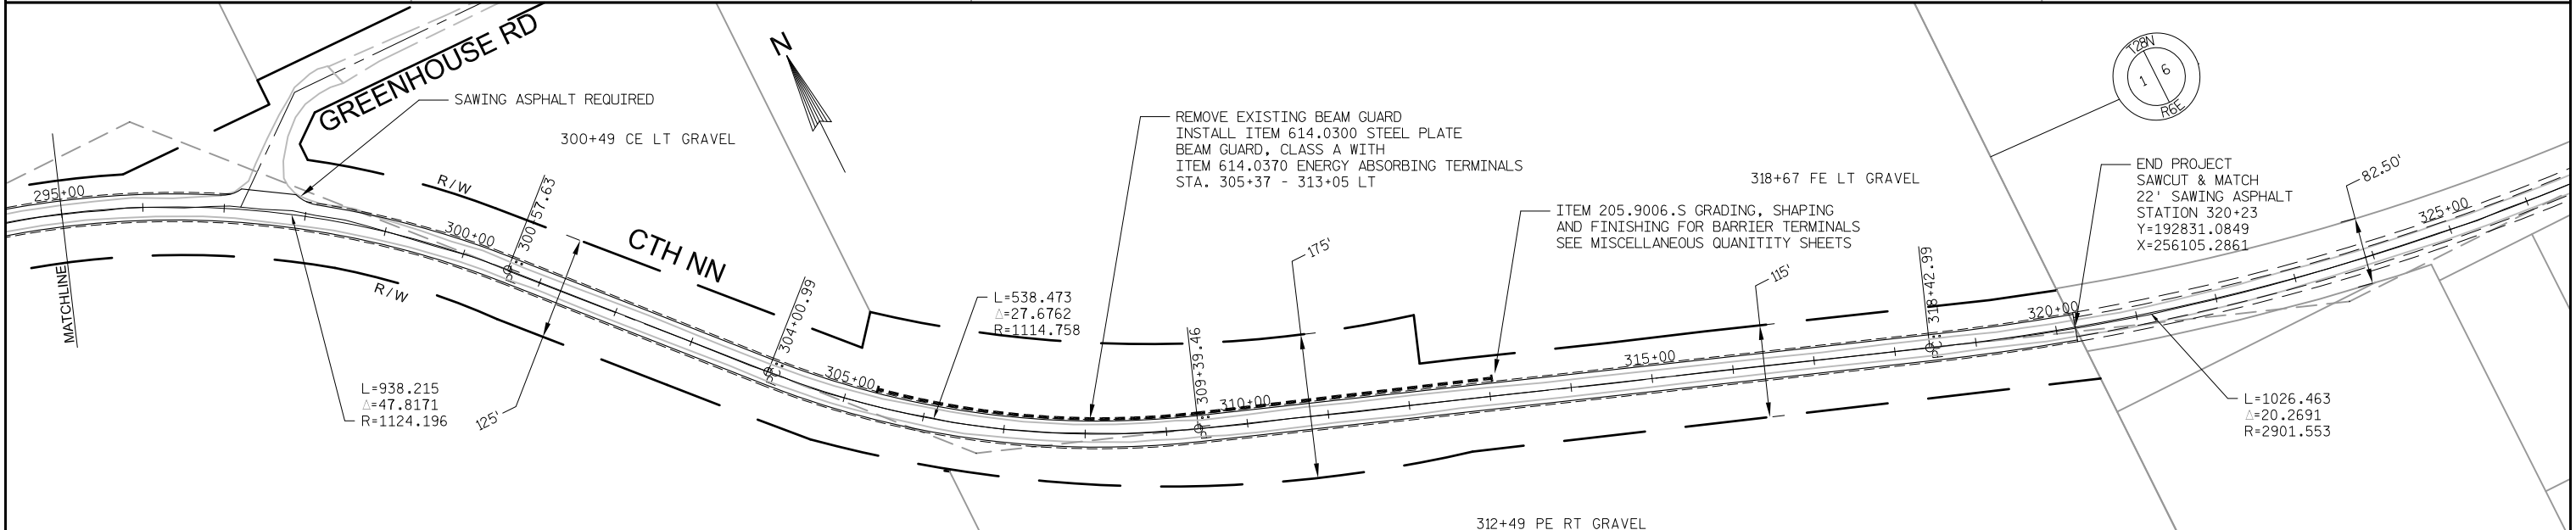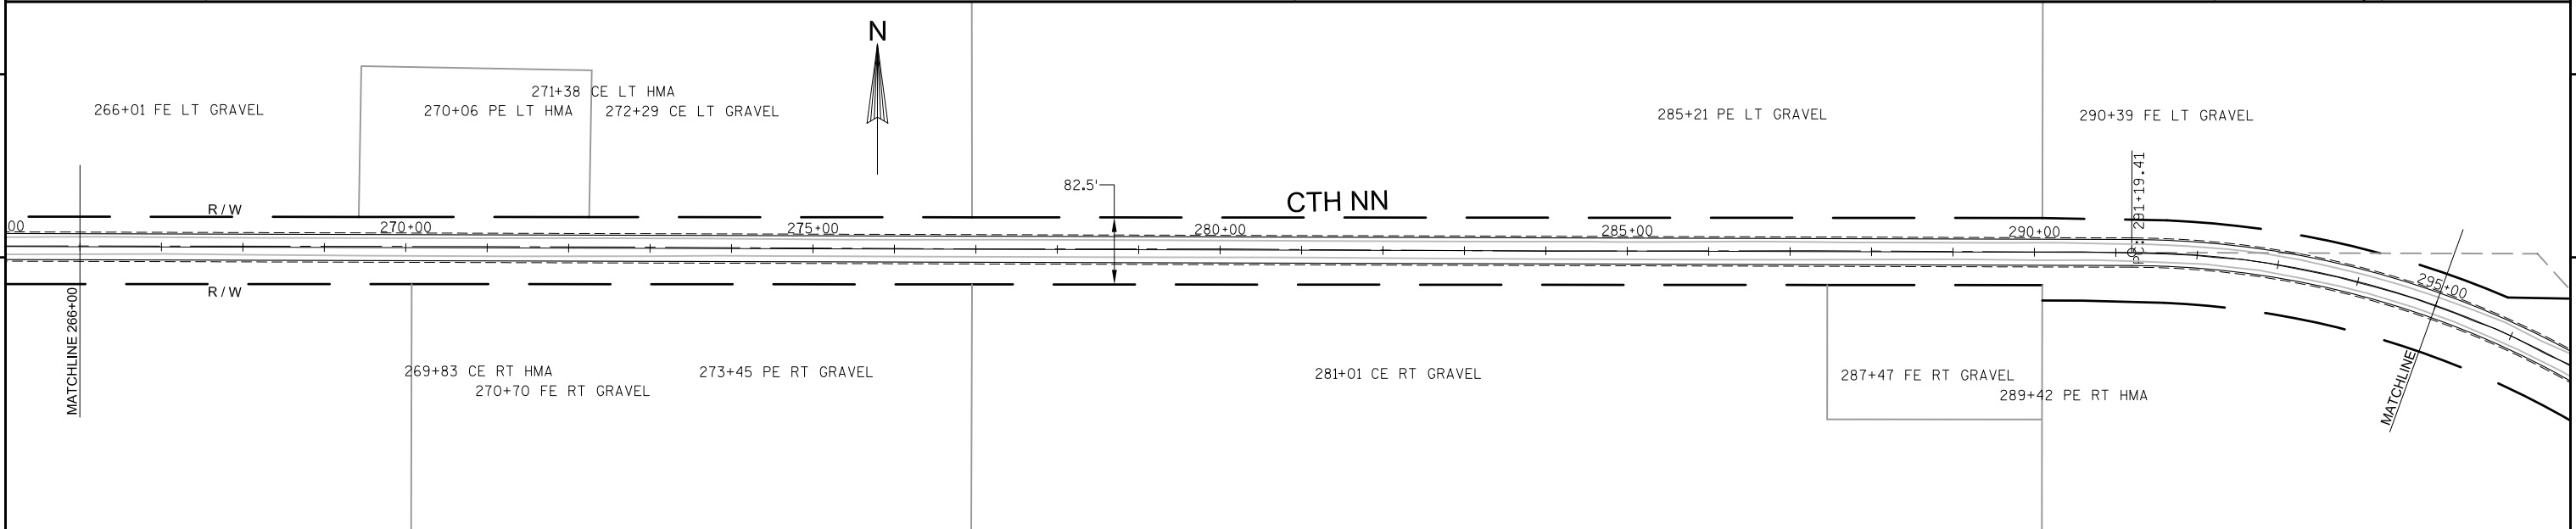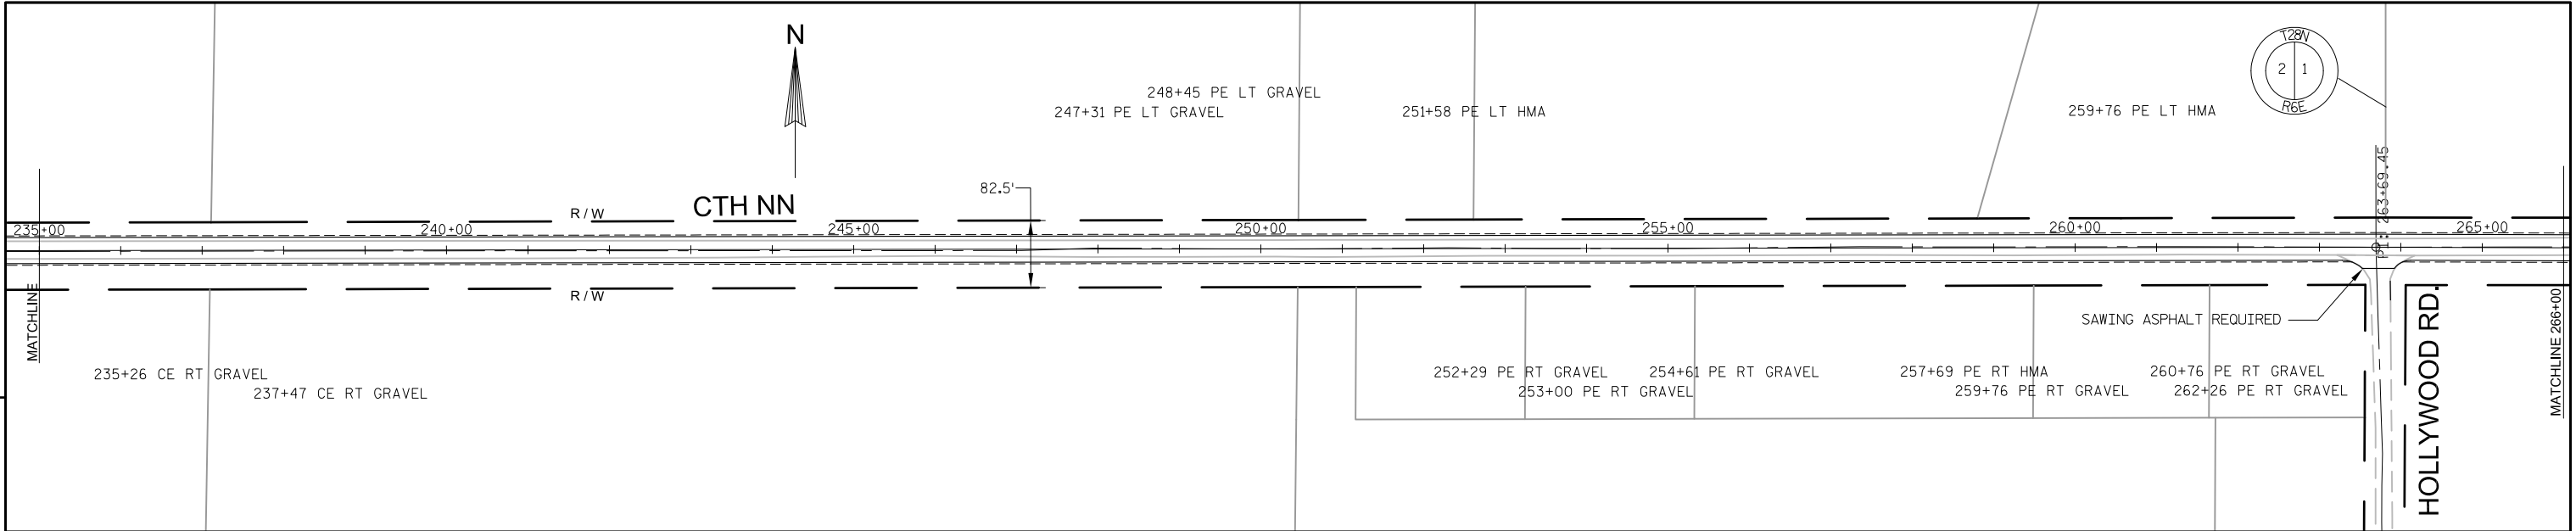

PROJECT NO: 6663-01-70	HWY: CTH NN	COUNTY: MARATHON	PLAN	SHEET	E
------------------------	-------------	------------------	------	-------	---