




# MARATHON COUNTY HIGHWAY DEPARTMENT

PLAN AND PROFILE OF PROPOSED

C.T.H. "Z"

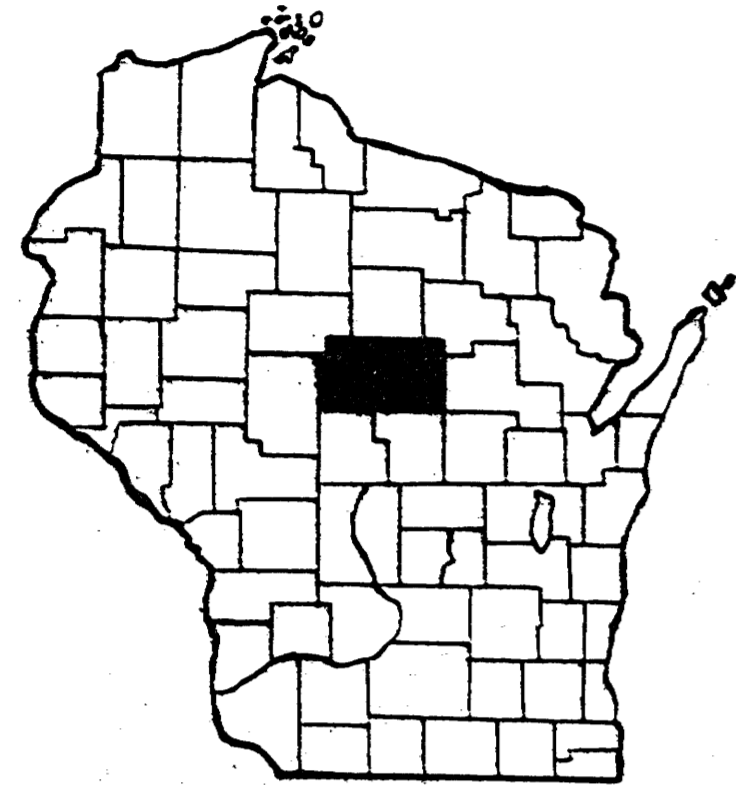

	BEN	HALEY	HAMBURG	BERLIN	MAINE	TEXAS	HEWITT	HARRISON
HOLTON	JOHNSON	NETBROOK	RIB FALLS	STETTIN	WALSAU	EASTON	POYER	
HULL	FRANKFORT	NIEN	CASSEL	MARATHON	RIB MT.	WESTON	RINGLE	NOBIE
BRIGHTON	EAU PLENE	CLEVELAND	EMMET	MOSHEE	KRONENWETTER	REID	ELDERON	
SPENCER	MCILLAN	DAY	GREEN VALLEY	BERGEN	KNOWLTON	QUENTNER	BEYANT	FRANTZEN

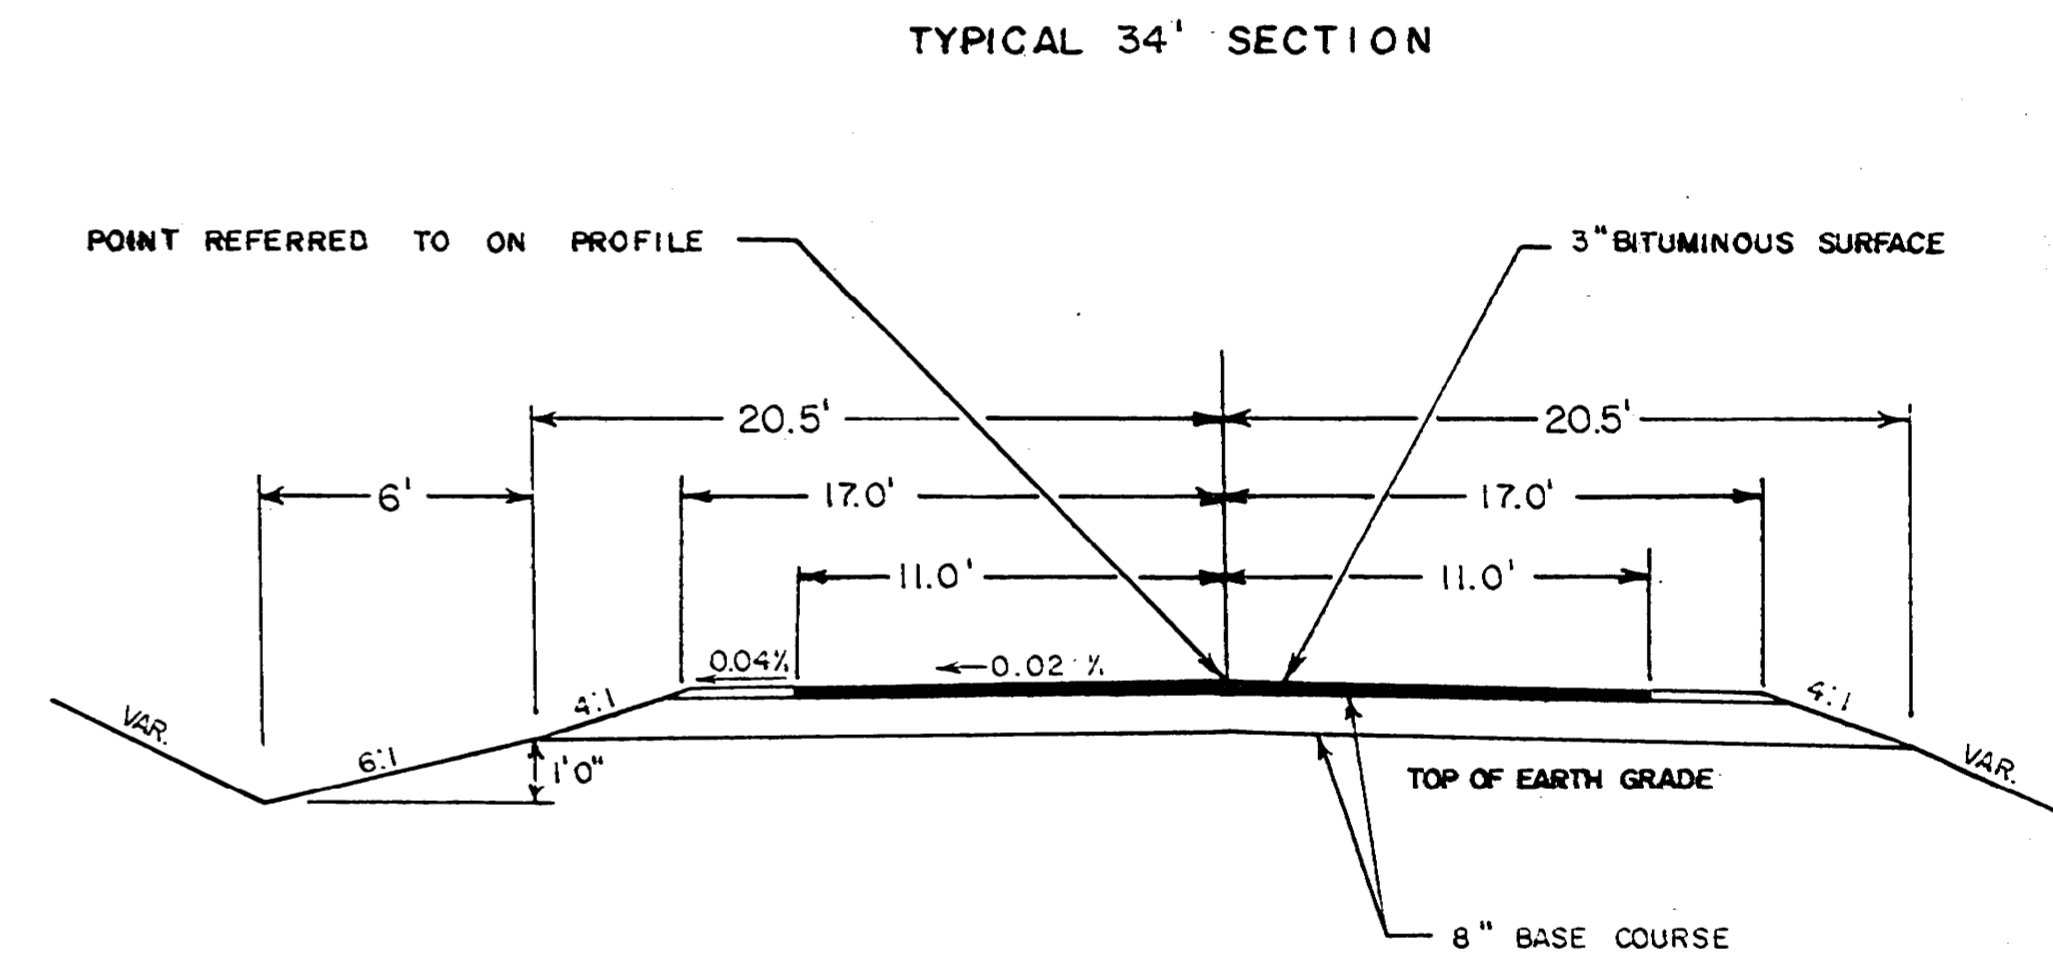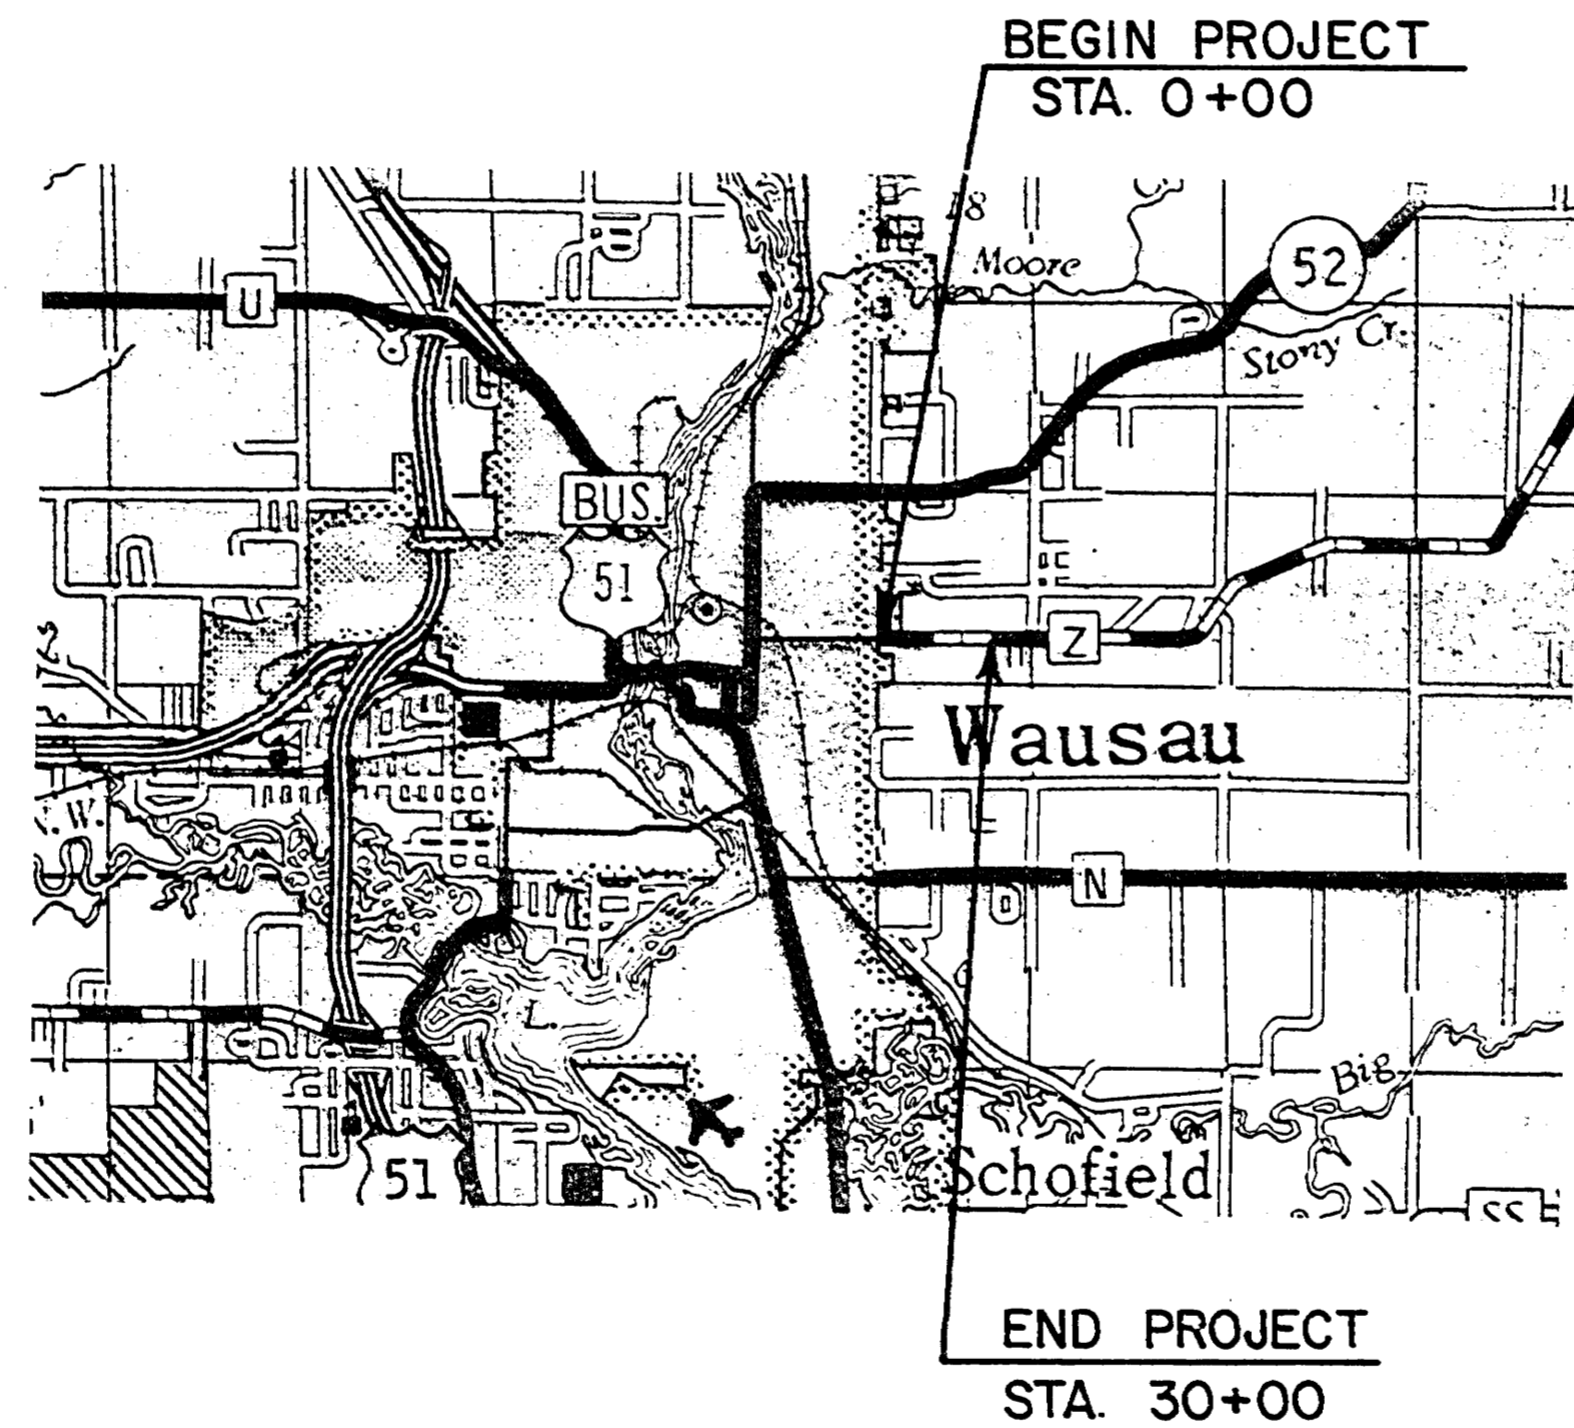


## LEGEND

NEW RIGHT-OF-WAY	—————
PRESENT RIGHT-OF-WAY	—————
PROPERTY LINE	— PL —
WELL	⊠
TELEPHONE CABLE	— T — T —
POWER CABLE	— P — P —
GAS LINE	— G — G —
POWER POLE	⬤
TELEPHONE POLE	⬤
TELEPHONE PEDESTAL	⊠
GUY POLE	⊙
TRANSMISSION TOWER & LINE	⊙ — X — X —
FENCE	— x — x —
TRAVELED WAY	— · — · —

NET LENGTH OF CENTERLINE = 0.57 MI.



BENCH MARKS			
1	0+23	TOP HYDRANT ARROWHEAD	26' L 1405.10
2	5+19	R.R. SPIKE P. POLE	26' R 1419.57
3	12+55	SPIKE 7" HARDWOOD	55' L 1426.30

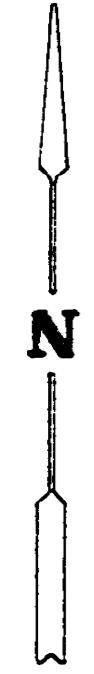

BEGINNING OF PROJECT  
 STA. 0+00.0 = NW COR. OF S 1/2  
 OF SW 1/4, S. 30

SEC  
 30  
 T29N  
 R8E


SEC  
 30  
 T29N  
 R8E

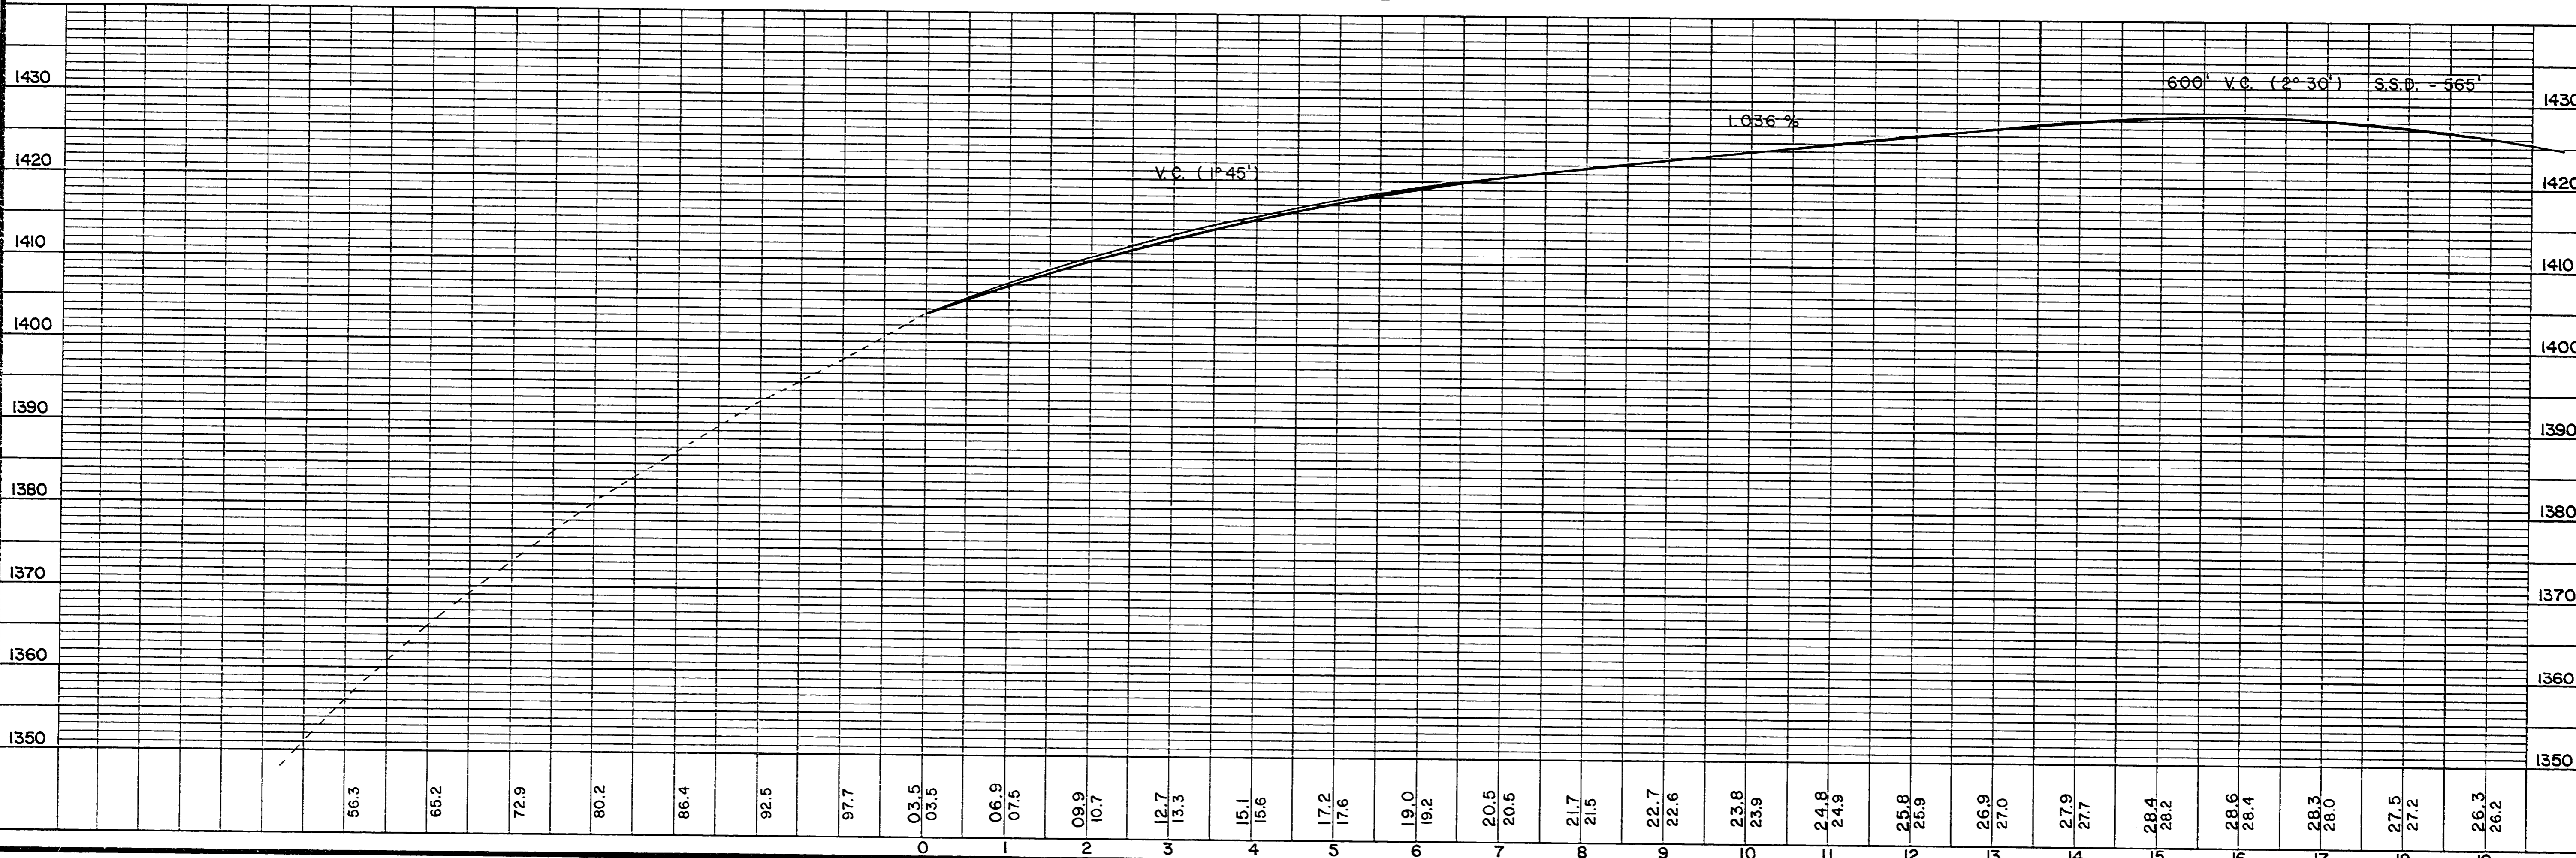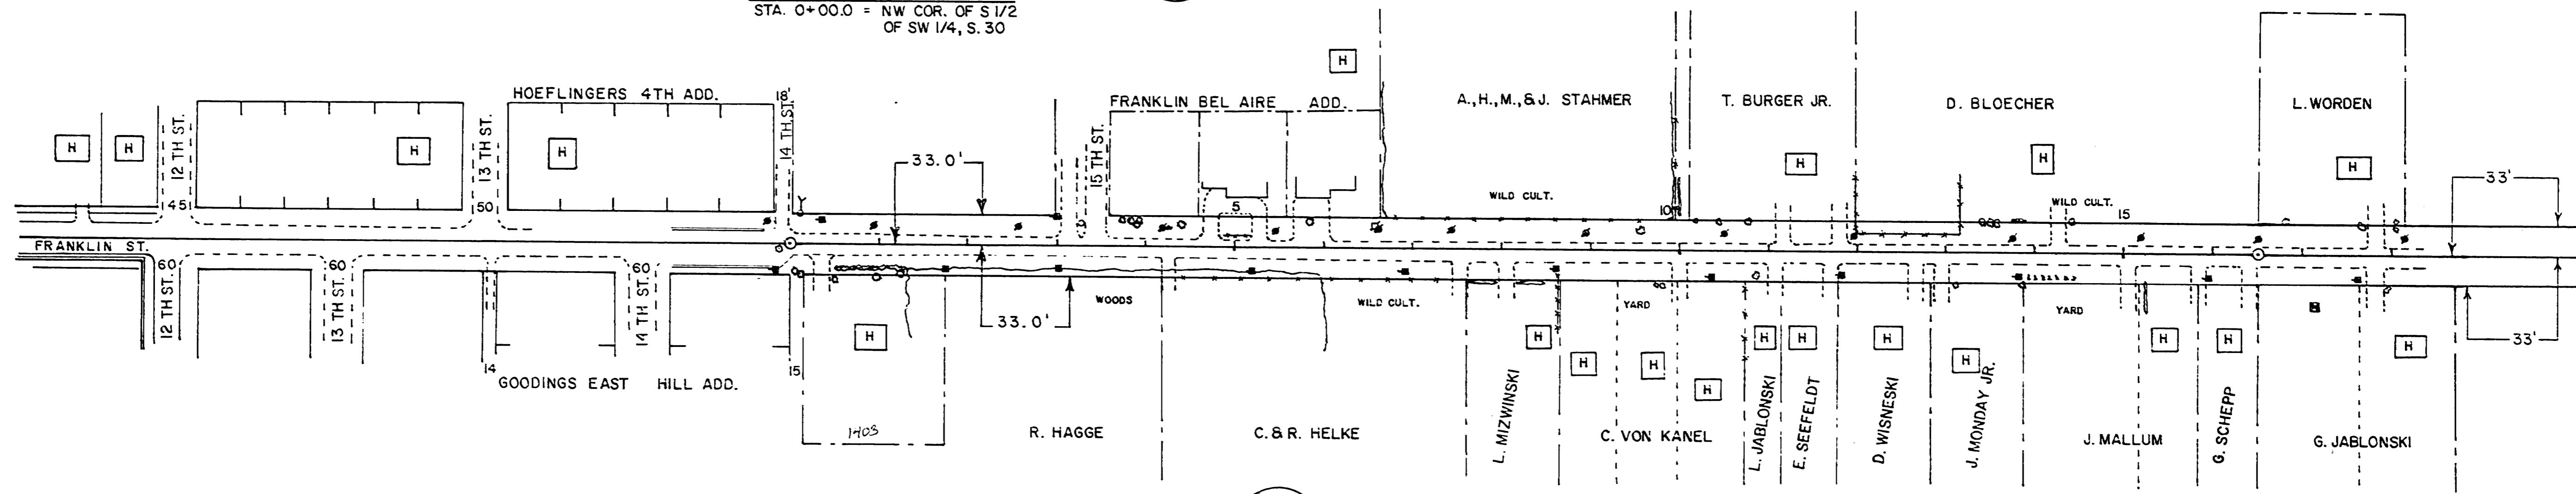

BENCH MARKS				
4	19+21	SPIKE 30" MAPLE	65' R	1428.29
5	29+88	PAINT MAN HOLE RIM	36' R	1422.86

SEC  
30  
T29N  
R8E

J. PETERSON & T. STEHLY

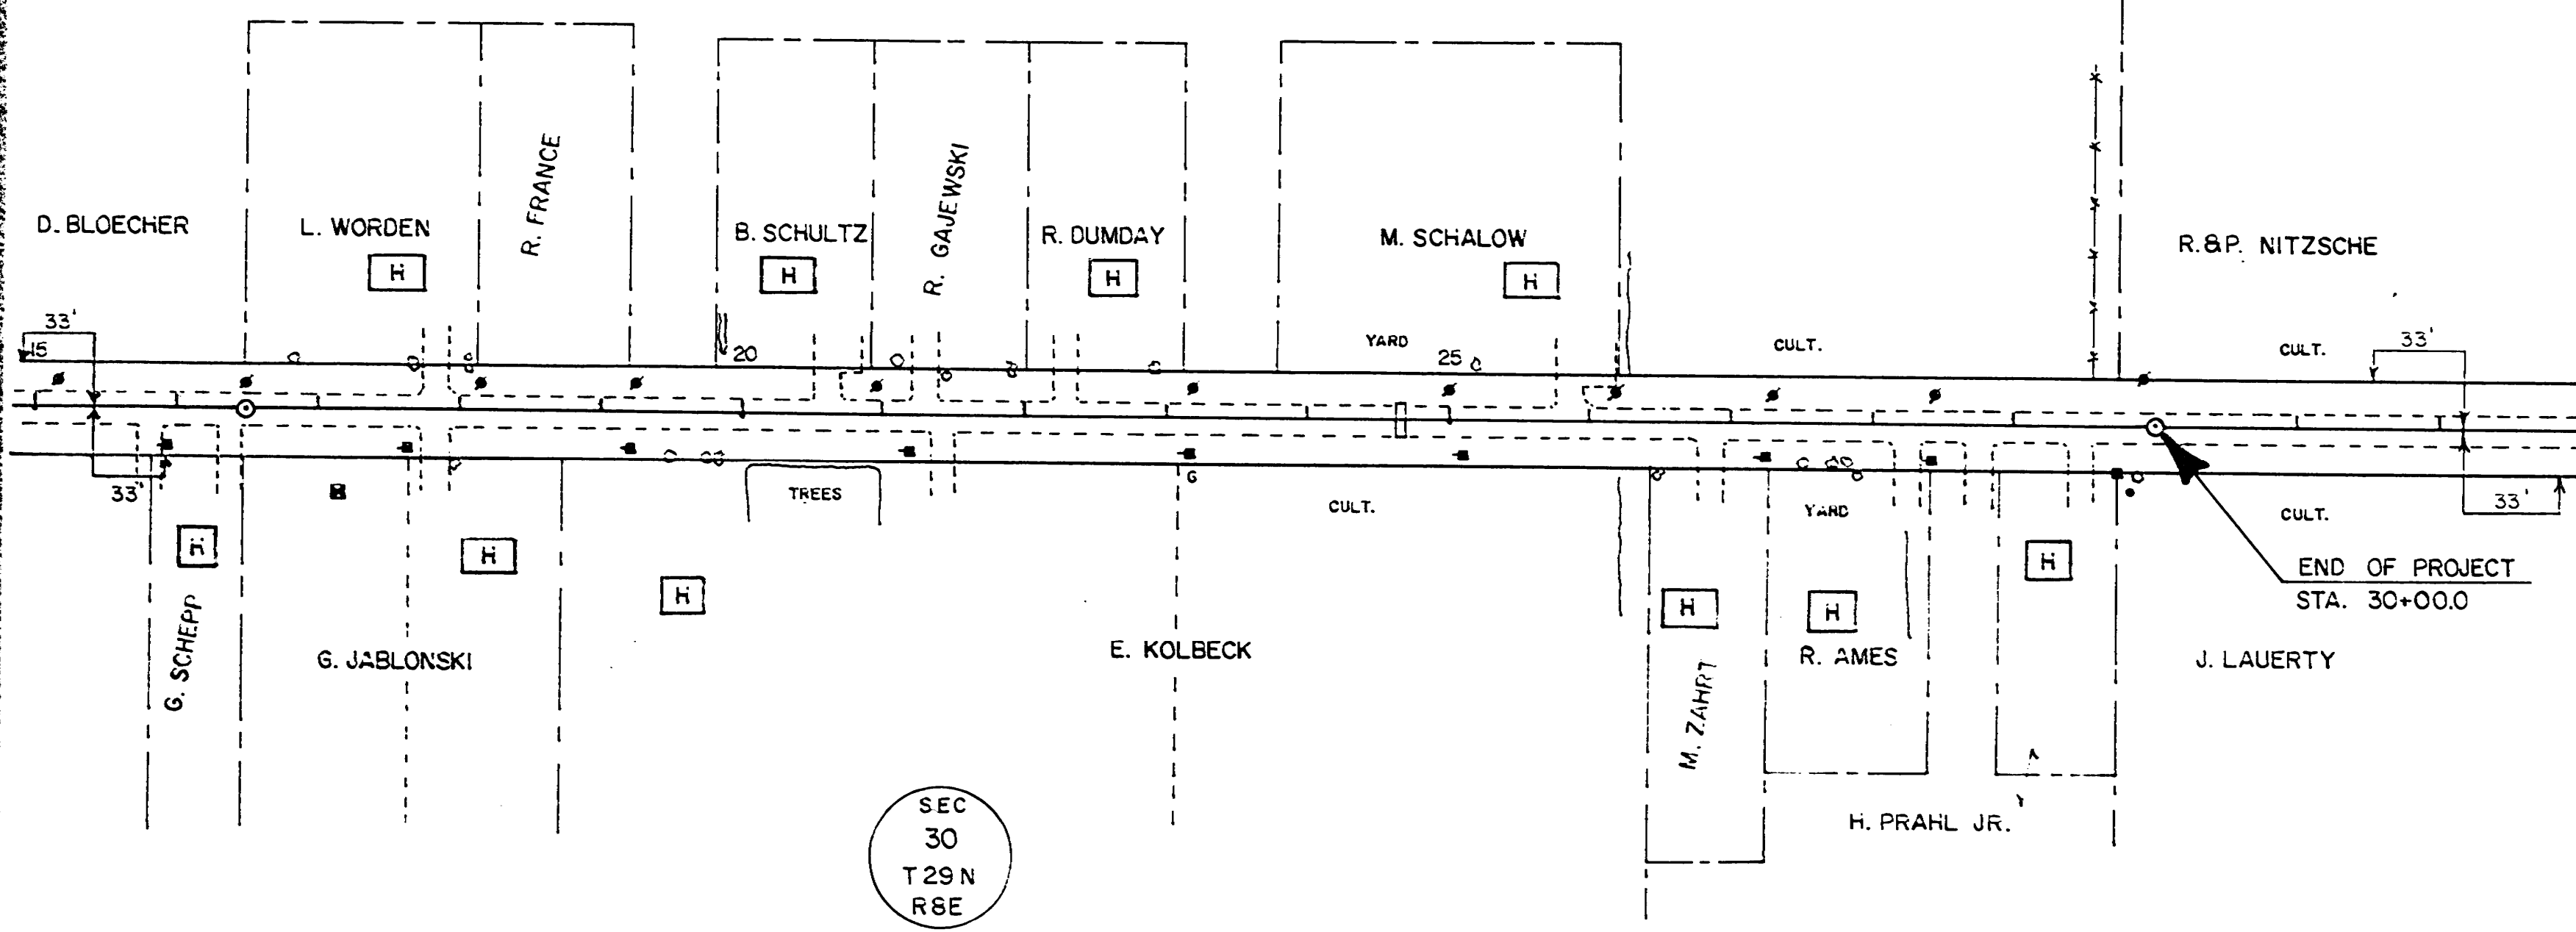

SEC  
30  
T29N  
R8E

