




MARATHON COUNTY HIGHWAY DEPARTMENT

PLAN AND PROFILE OF PROPOSED
C.T.H. "S" - S.T.H. "107"

C. T. H. "A"

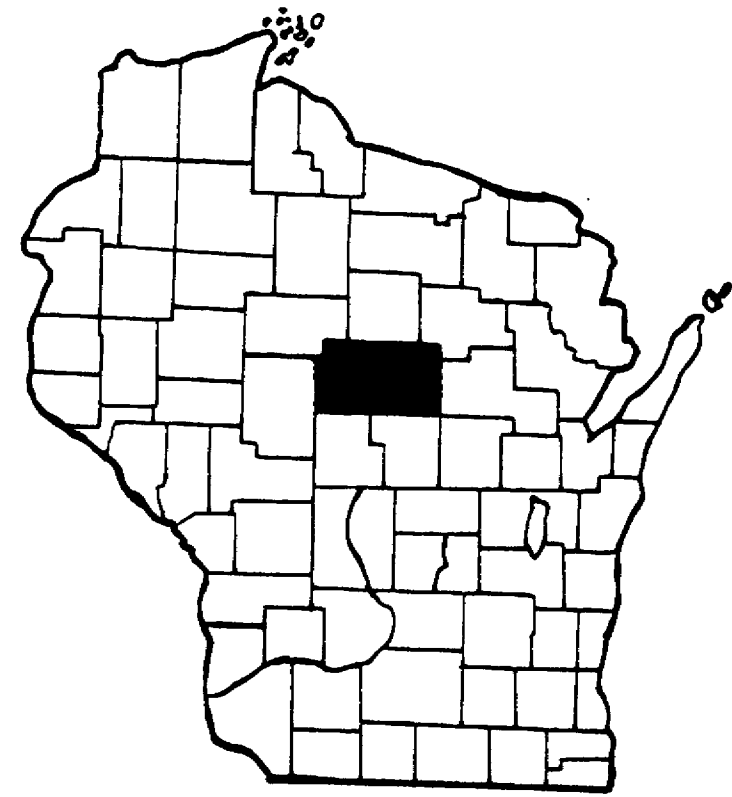

	BEW	HALEY	HAMBURG	BERLIN	MAINE	TEXAS	HEWITT	HARRISON
HOLTON	JOHNSON	RIEBROCK	RIB FALLS	STETTIN	WALSAU	EASTON	POVER	
HULL	FRANKFORT	WIEN	CASSEL	MARATHON	RIB INT.	WESTON	RINGLE	MORRIS
BRIGHTON	EQU PLAINS	CLEVELAND	EMMETT	MOSBEE	KROHNWETTER	REID	ELDERON	
SPENCER	MONTELLAN	DAY	GREEN VALLEY	BERGEN	KNOWLTON	GUNTHER	BEVANT	FRANZEN

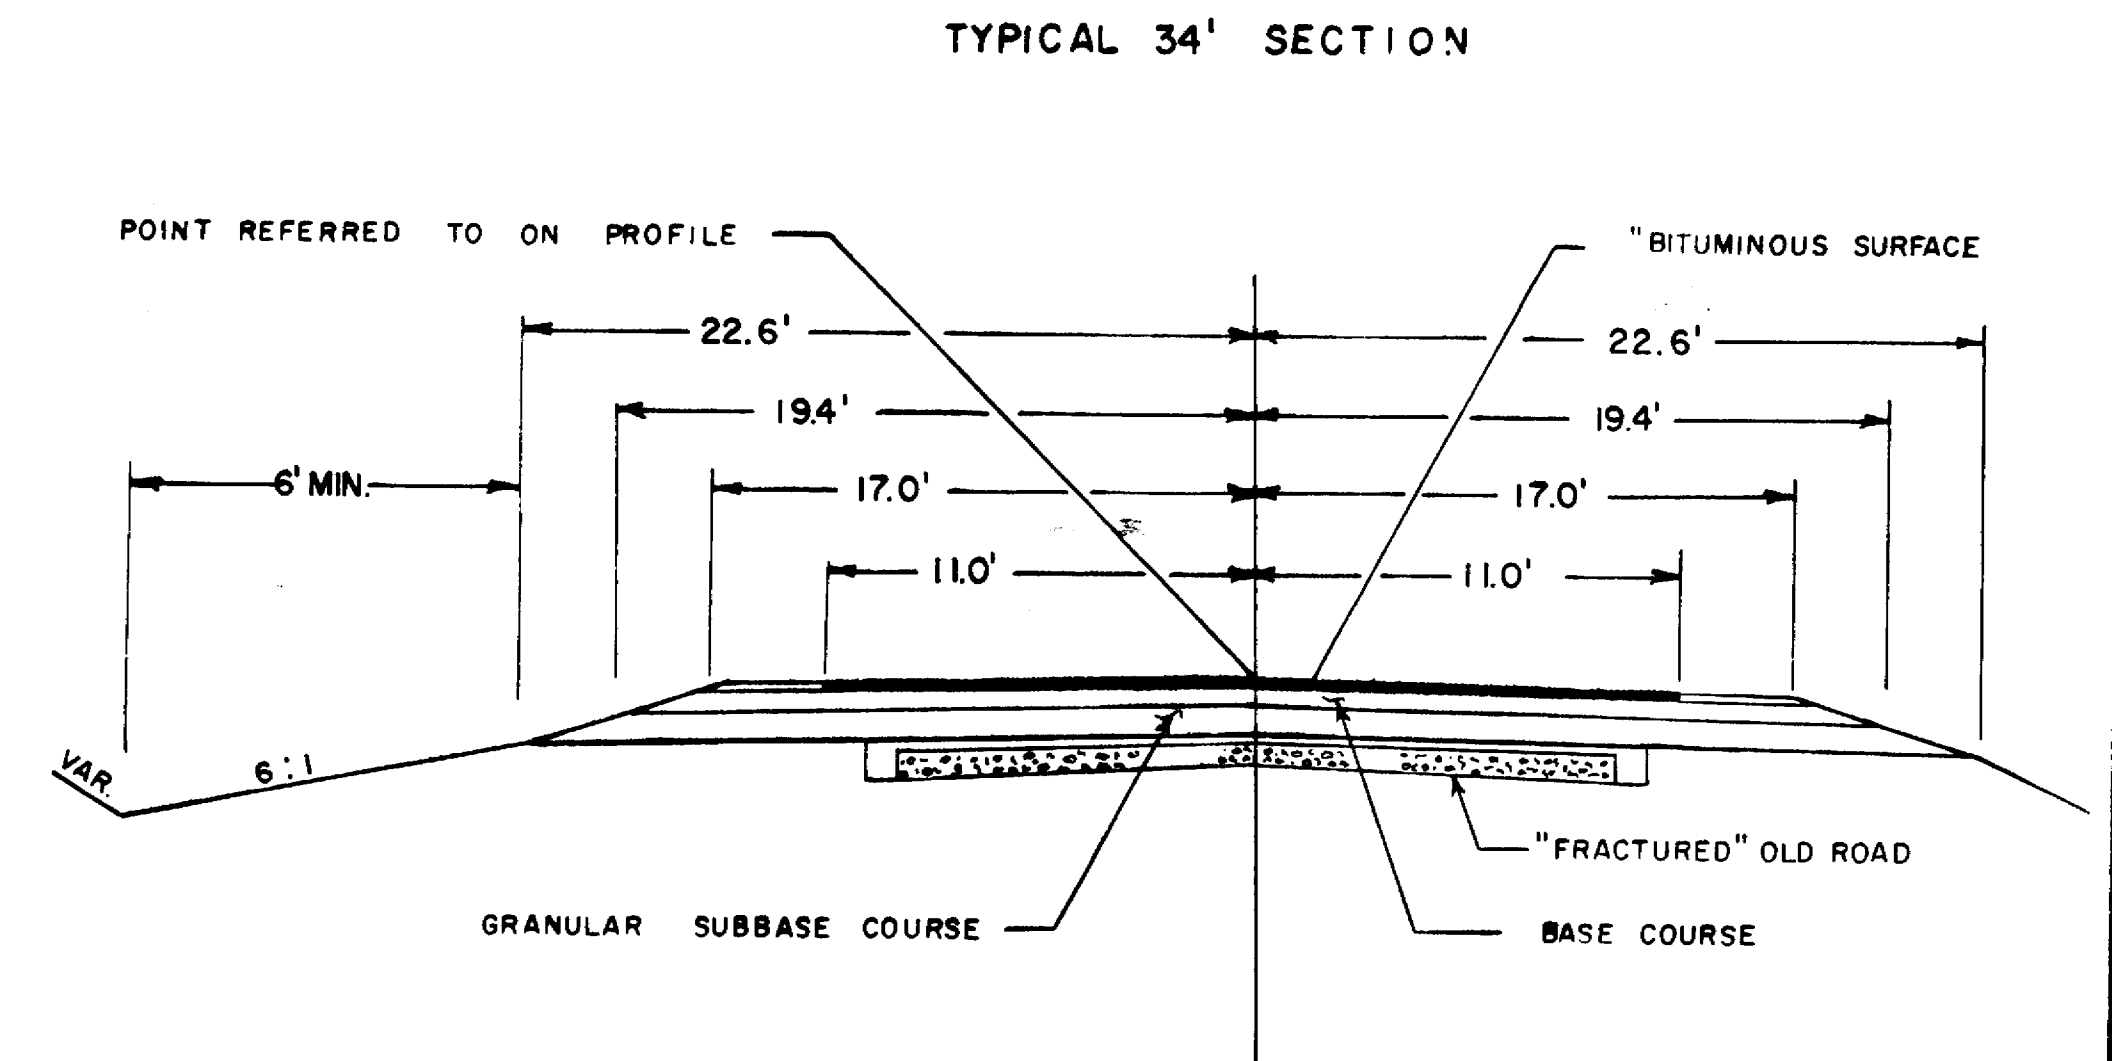
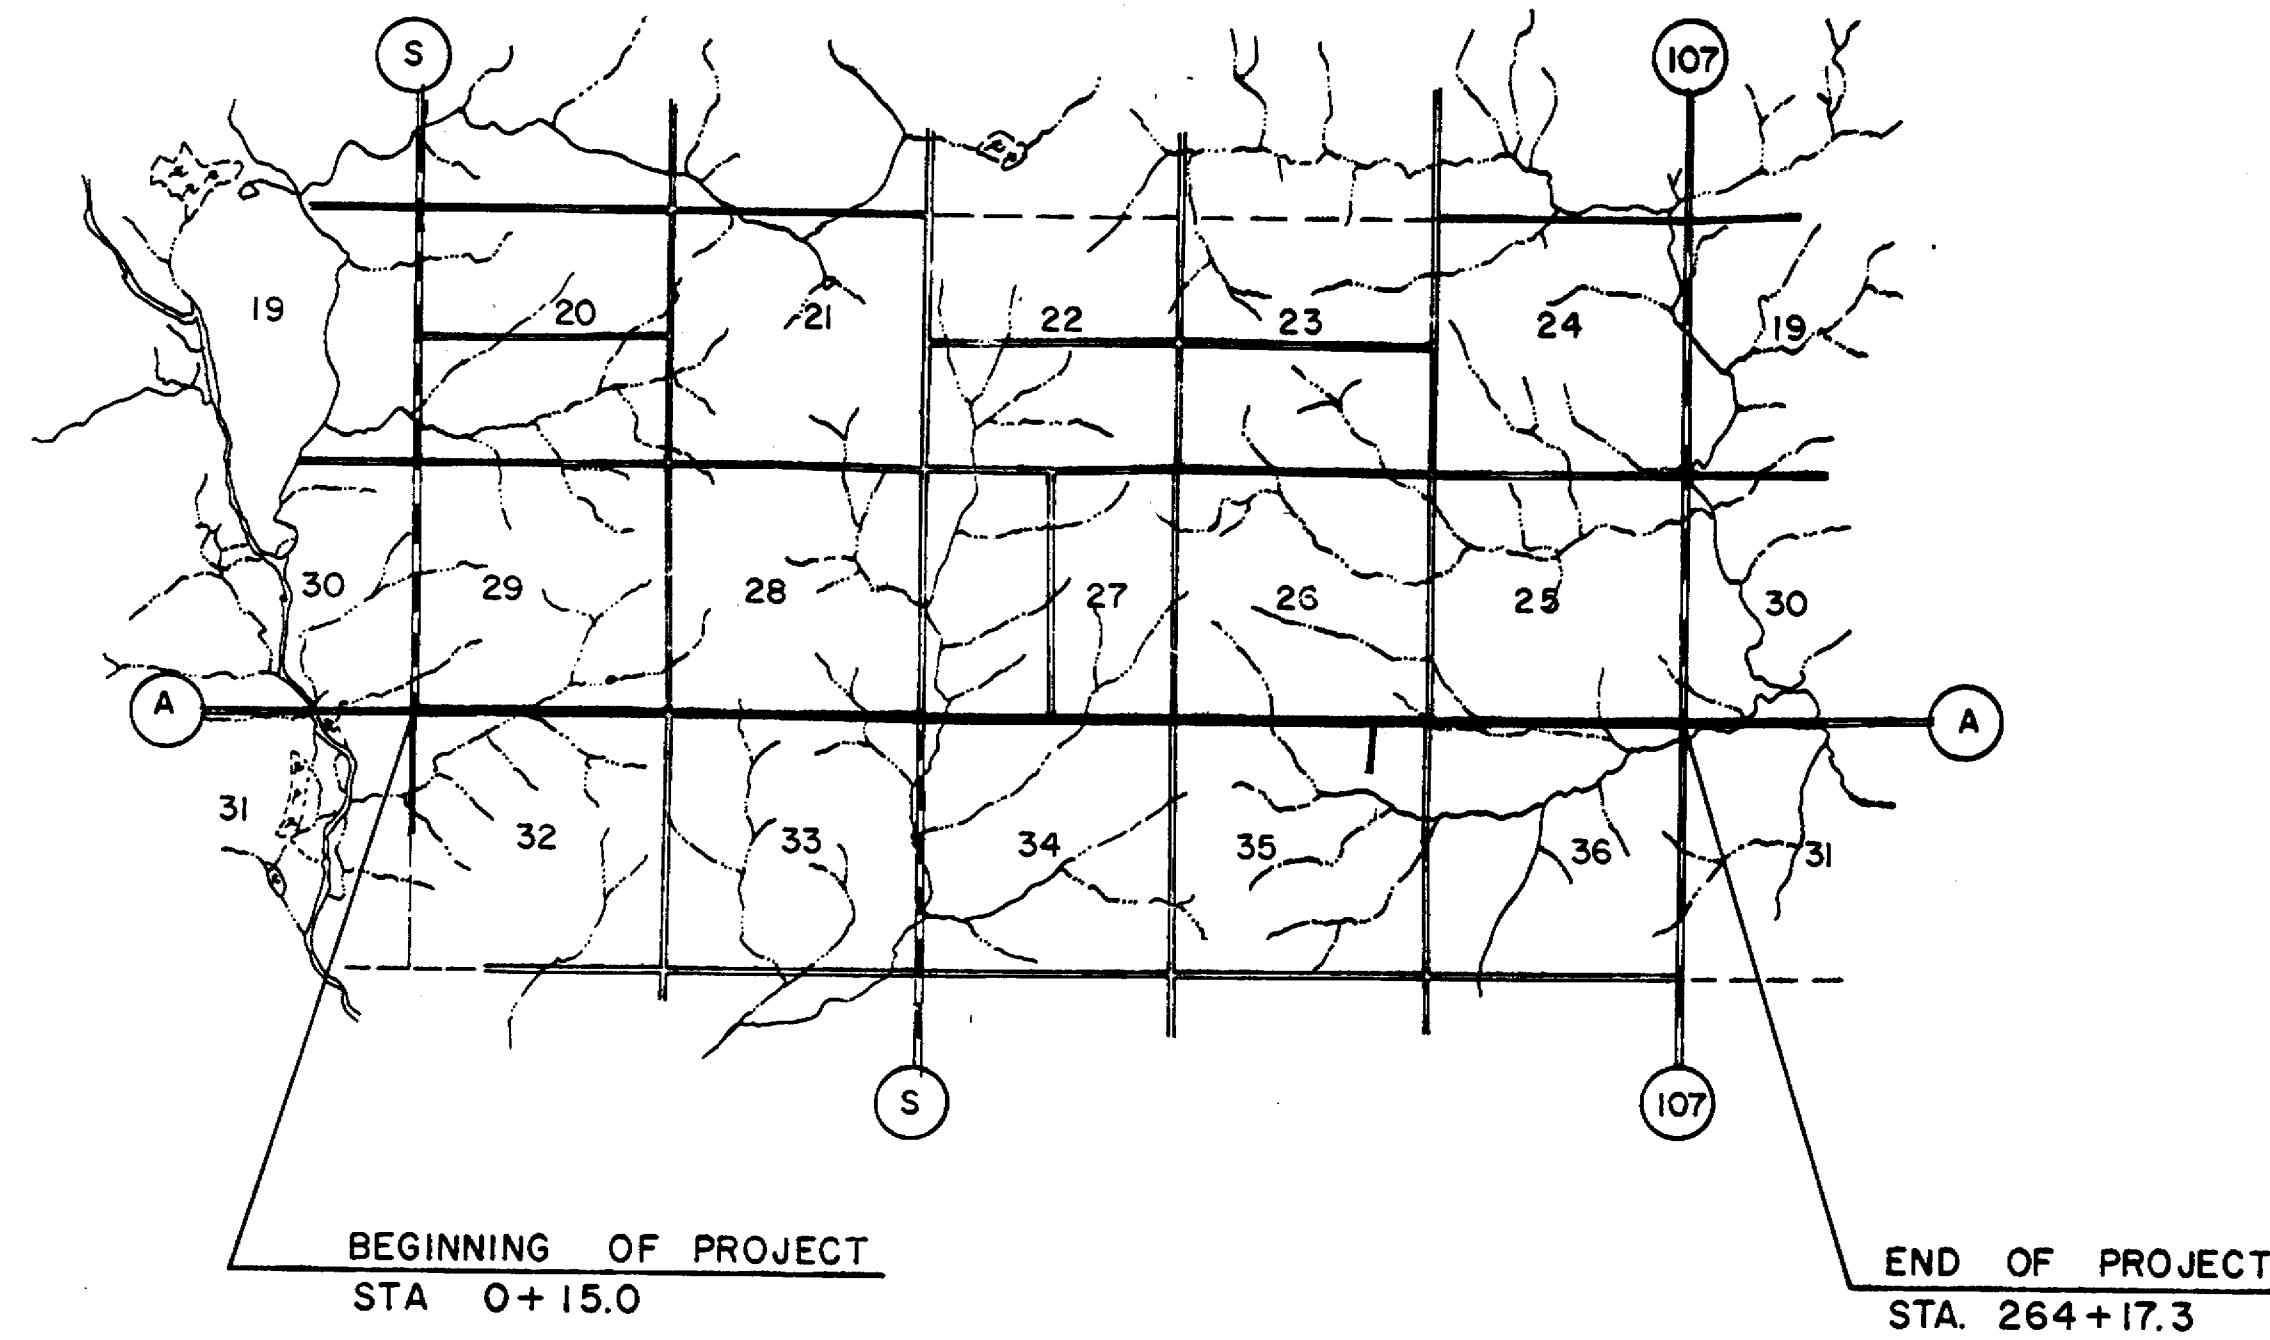


LEGEND



NEW RIGHT-OF-WAY	—————
PRESENT RIGHT-OF-WAY	- - - - -
PROPERTY LINE	— PL —
WELL	⊠
TELEPHONE CABLE	— T — T —
POWER CABLE	— P — P —
GAS LINE	— G — G —
POWER POLE	⊞
TELEPHONE POLE	⊞
TELEPHONE PEDESTAL	⊞
GUY POLE	⊞
TRANSMISSION TOWER & LINE	⊞
FENCE	— x — x —
TRAVELED WAY	- - - - -

NET LENGTH OF CENTERLINE = 5.00 Mi.



STATION	DESCRIPTION		ELEV
0+50	SPIKE IN POWER POLE	40' RT.	1320.33
10+60	SPIKE IN 6" CHERRY	55' LT.	1328.70
27+20	SPIKE IN 24" ELM	58' LT.	1310.54

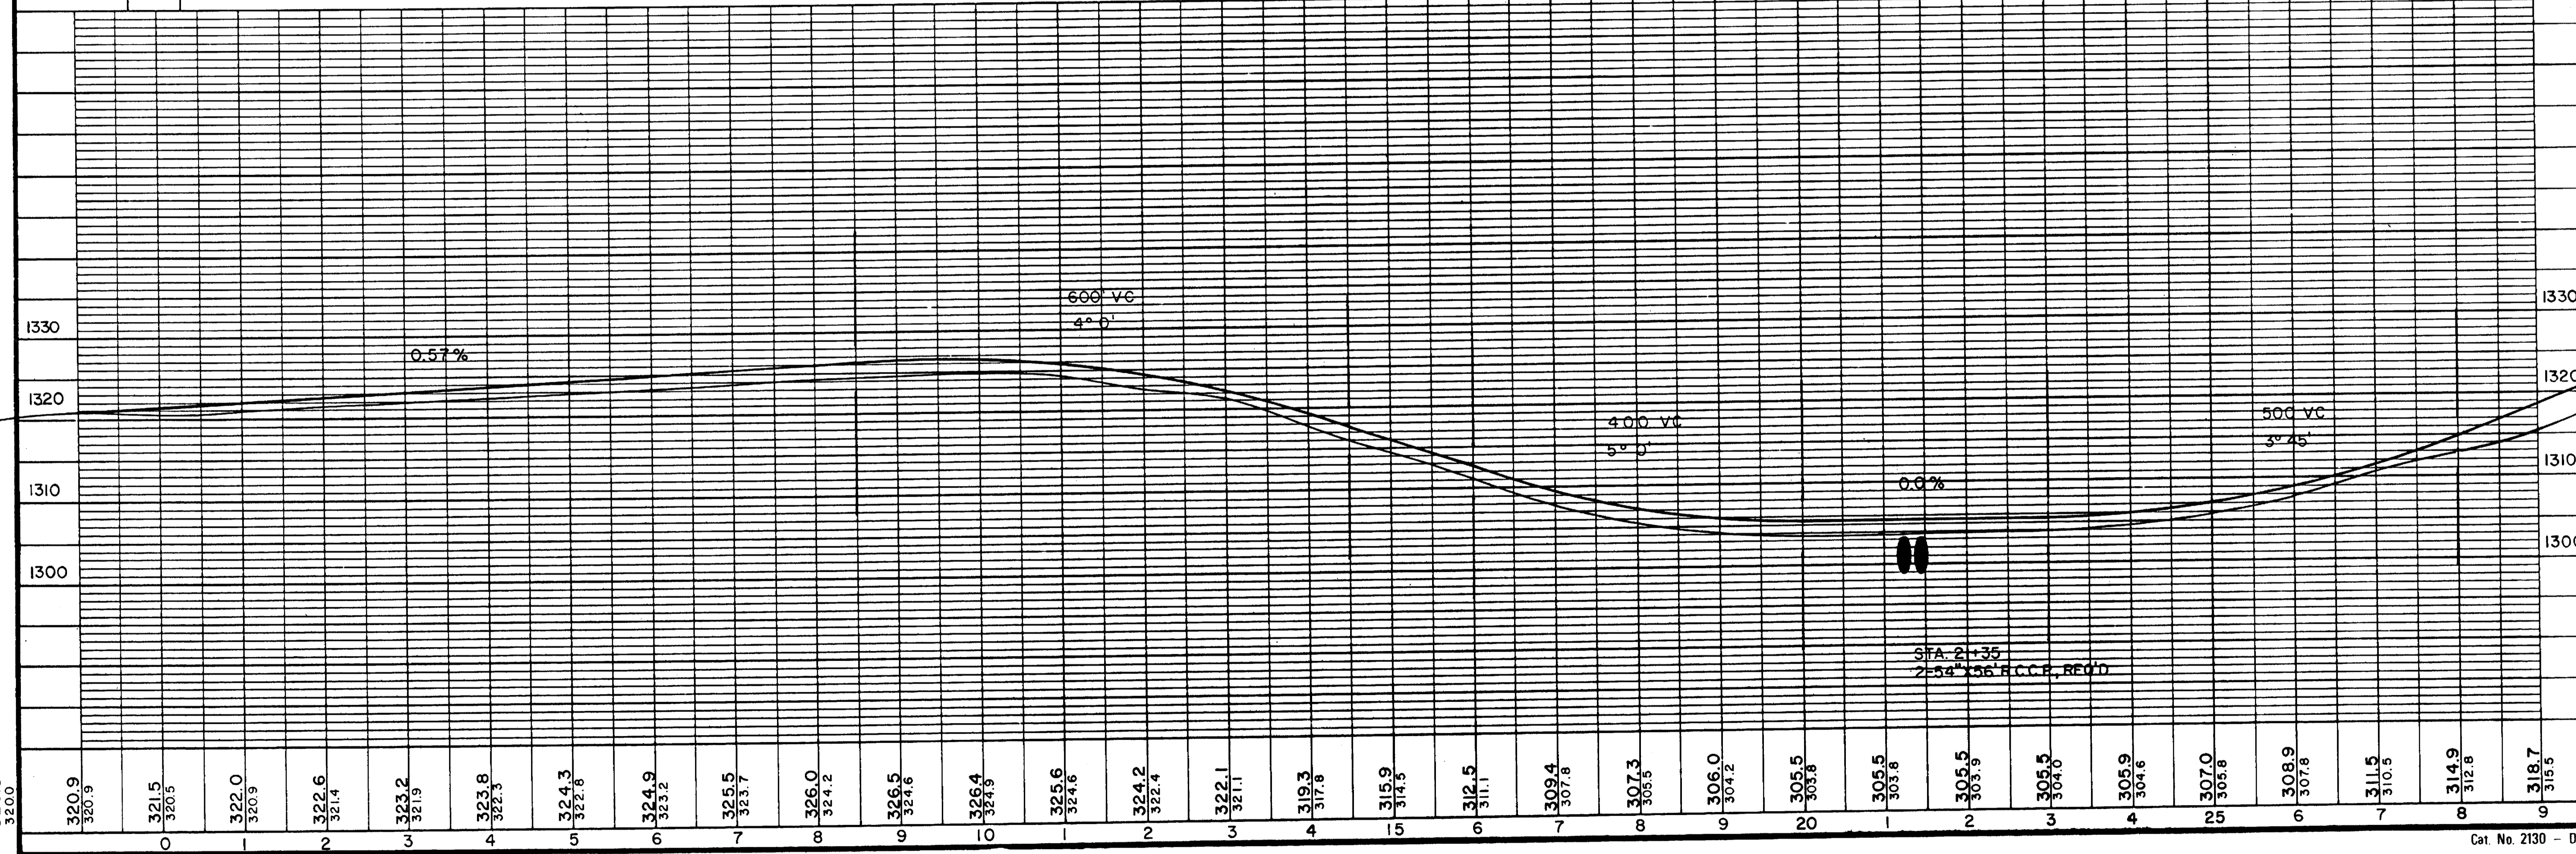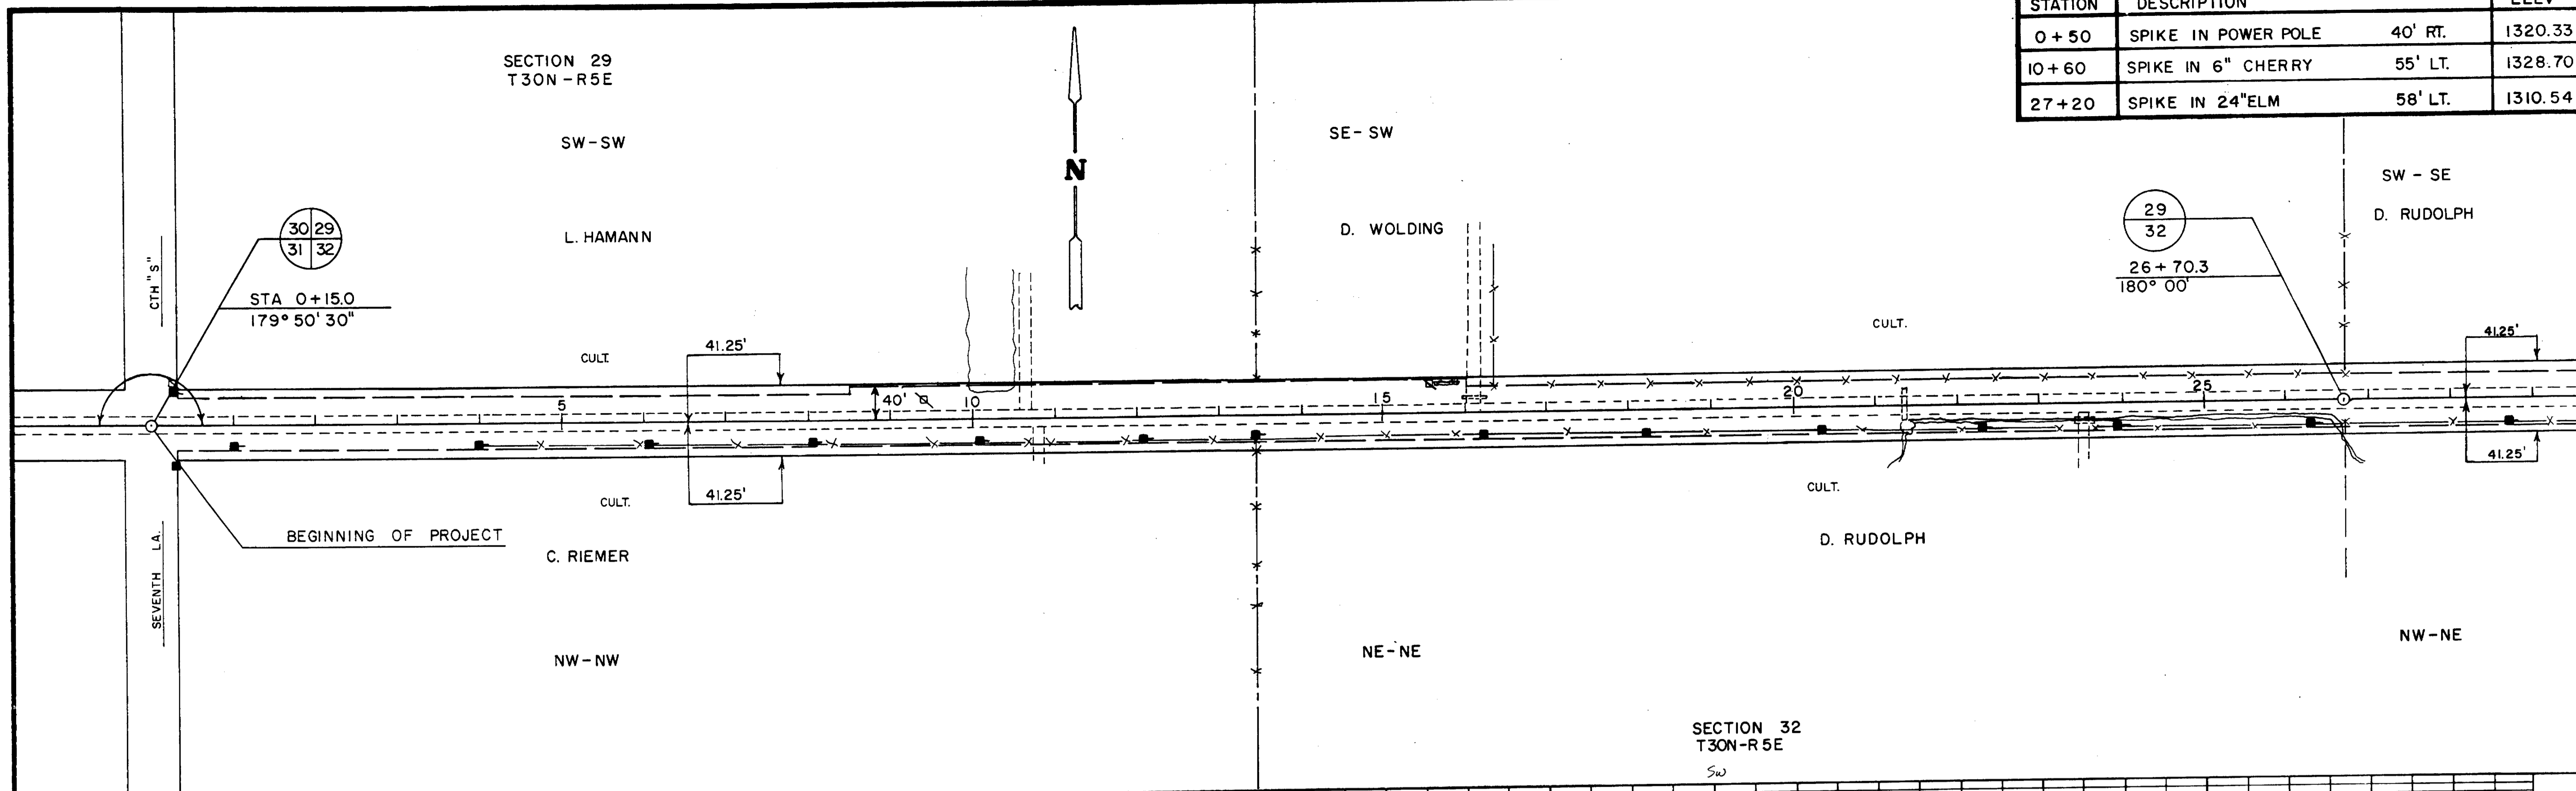



STATION	DESCRIPTION	ELEV.
41+90	SPIKE IN 14" PINE 53' LT.	1365.11
53+35	SPIKE IN 30' MAPLE 50' RT.	1398.51

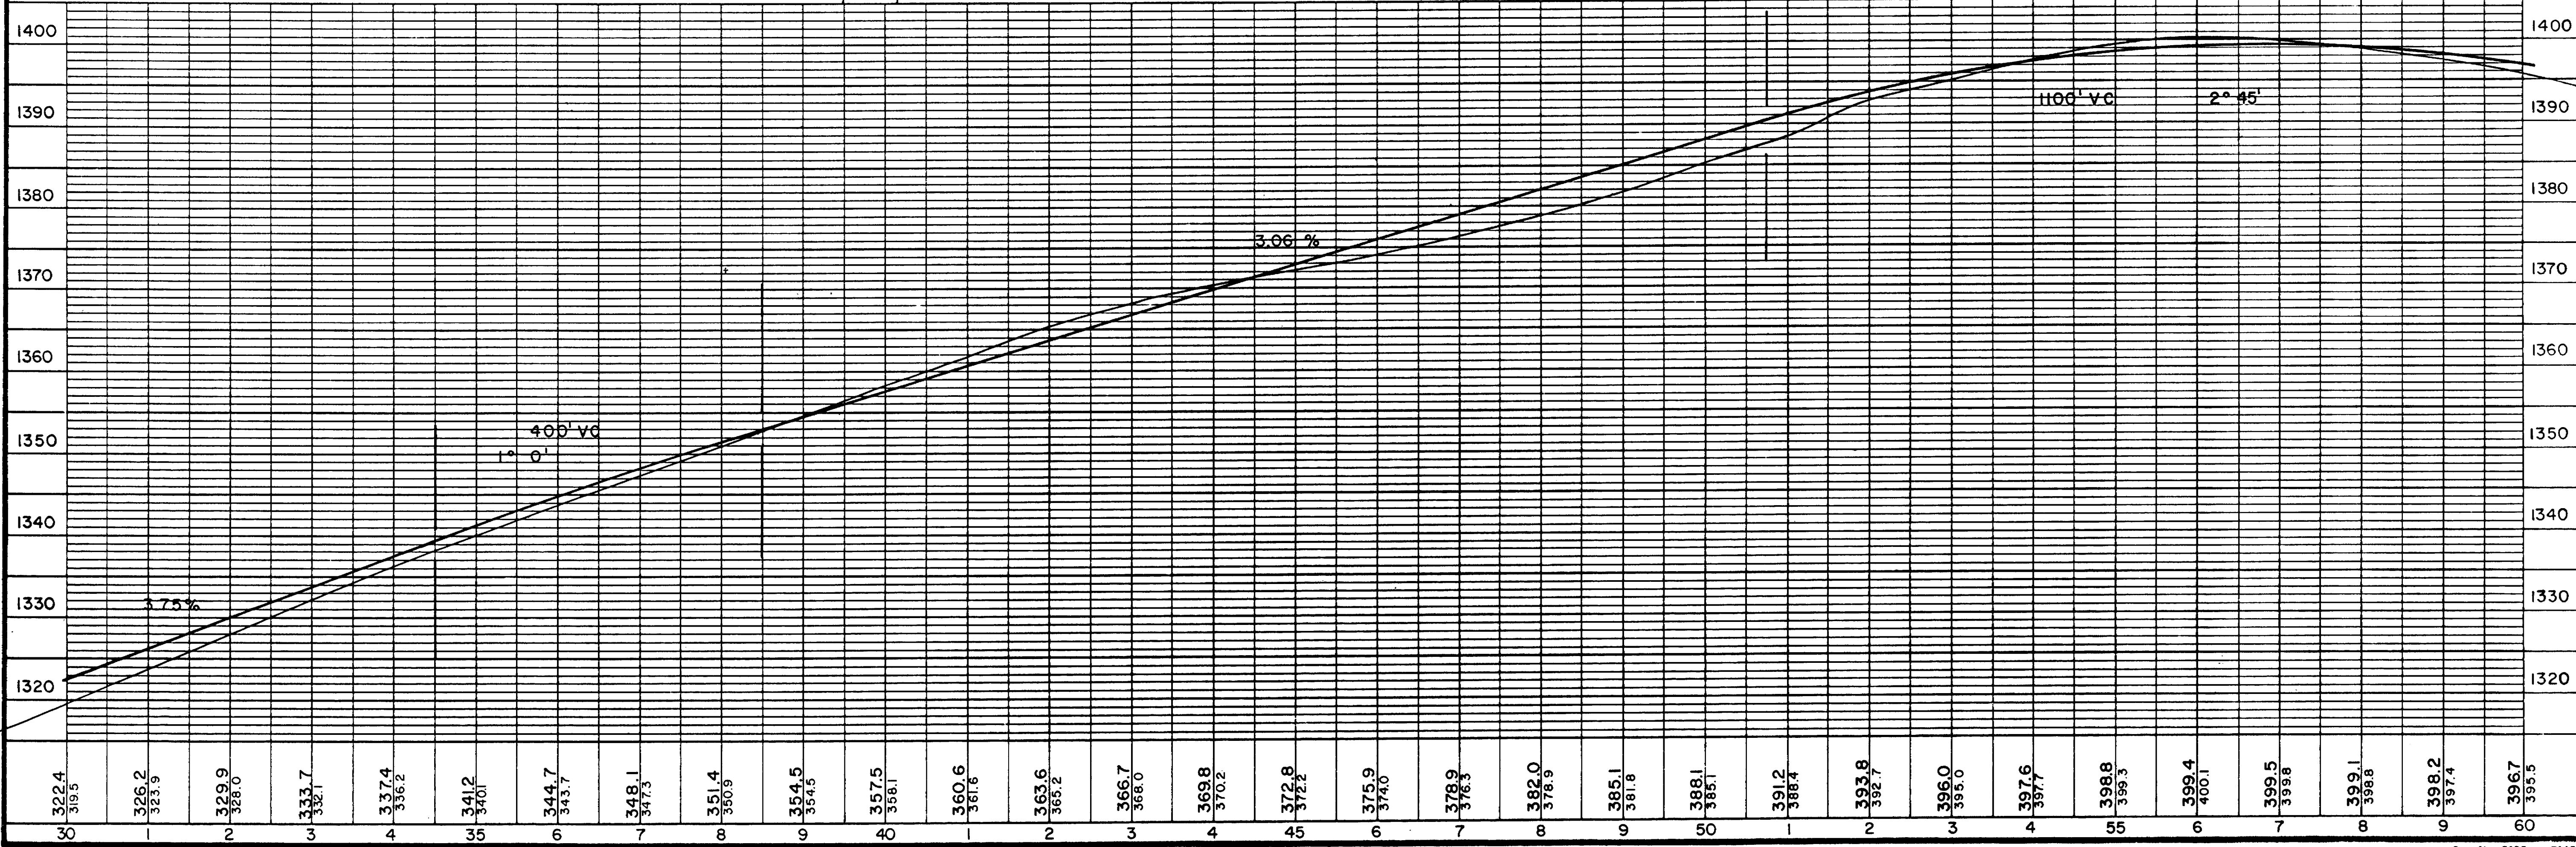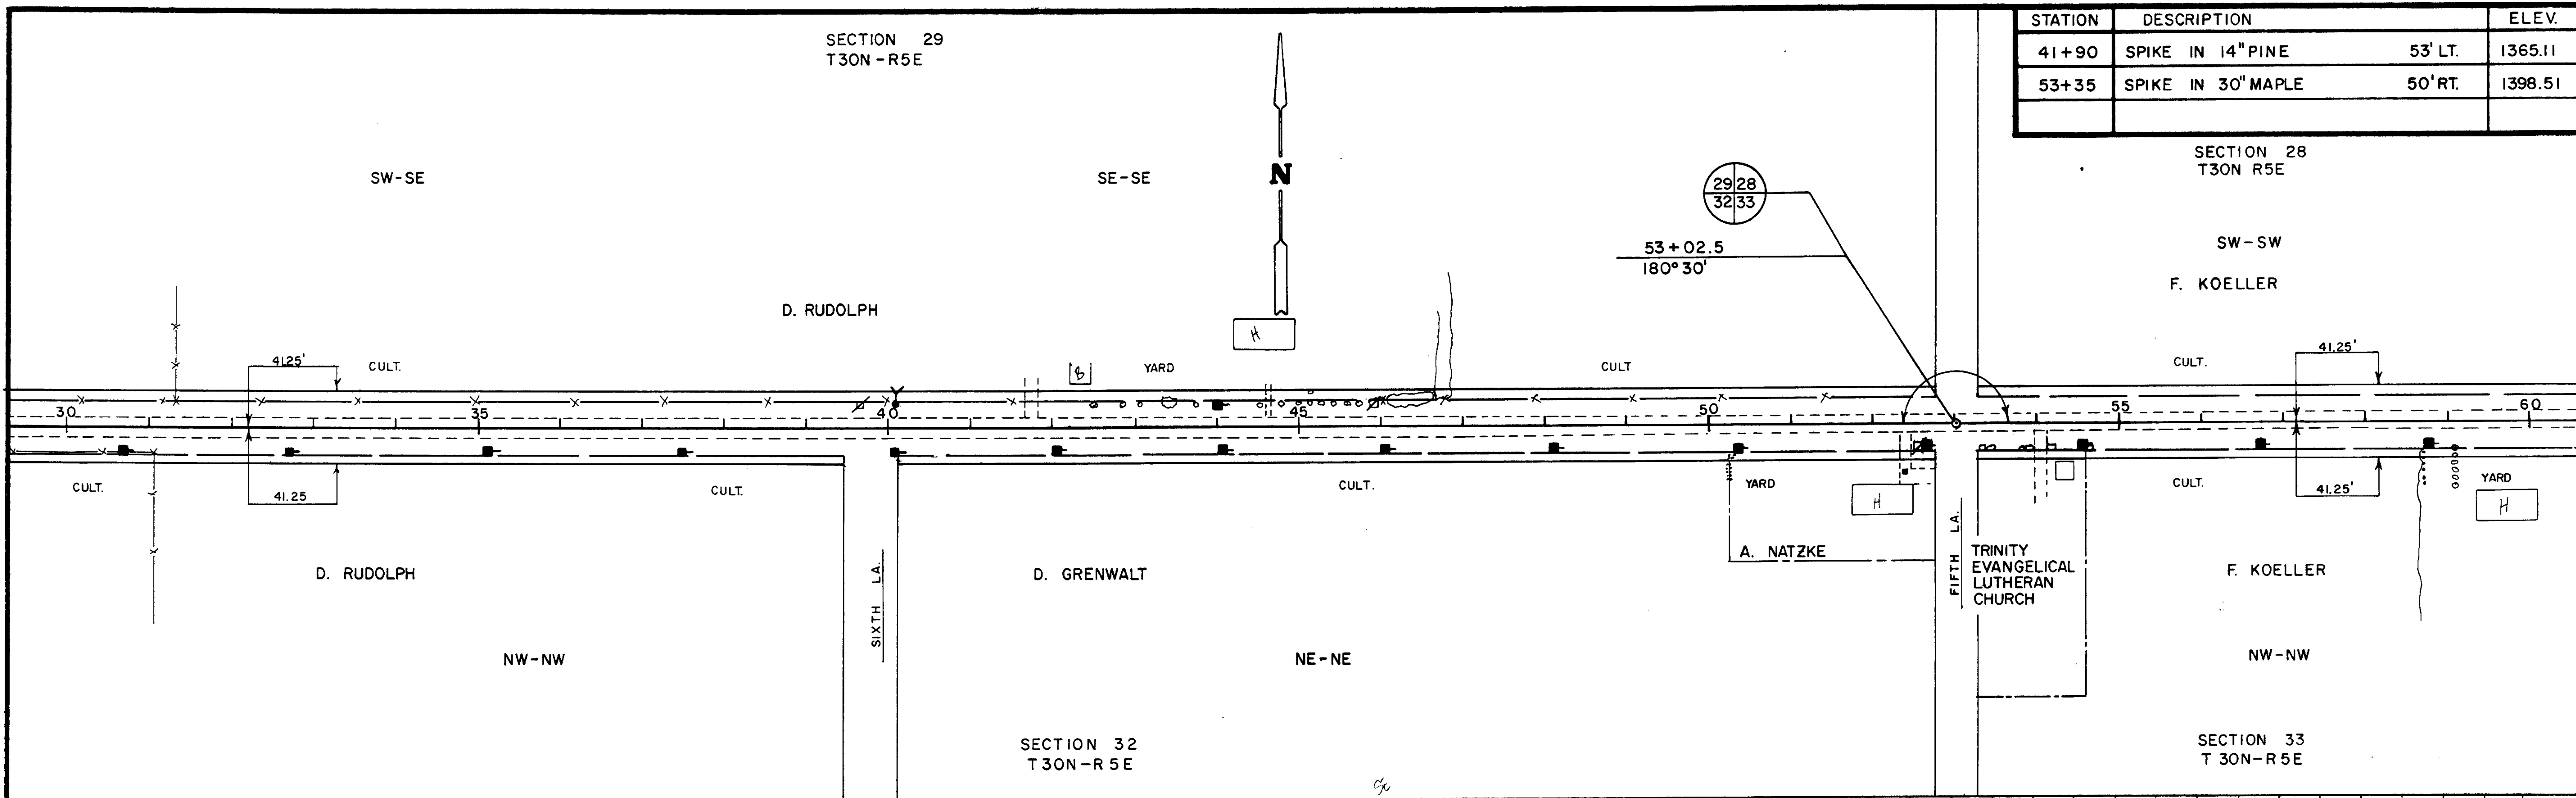



STATION	DESCRIPTION	ELEV
66+15	SPIKE IN 30" OAK	49' LT. 1383.04
79+40	SPIKE IN MAPLE CLUSTER	54' LT. 1390.00

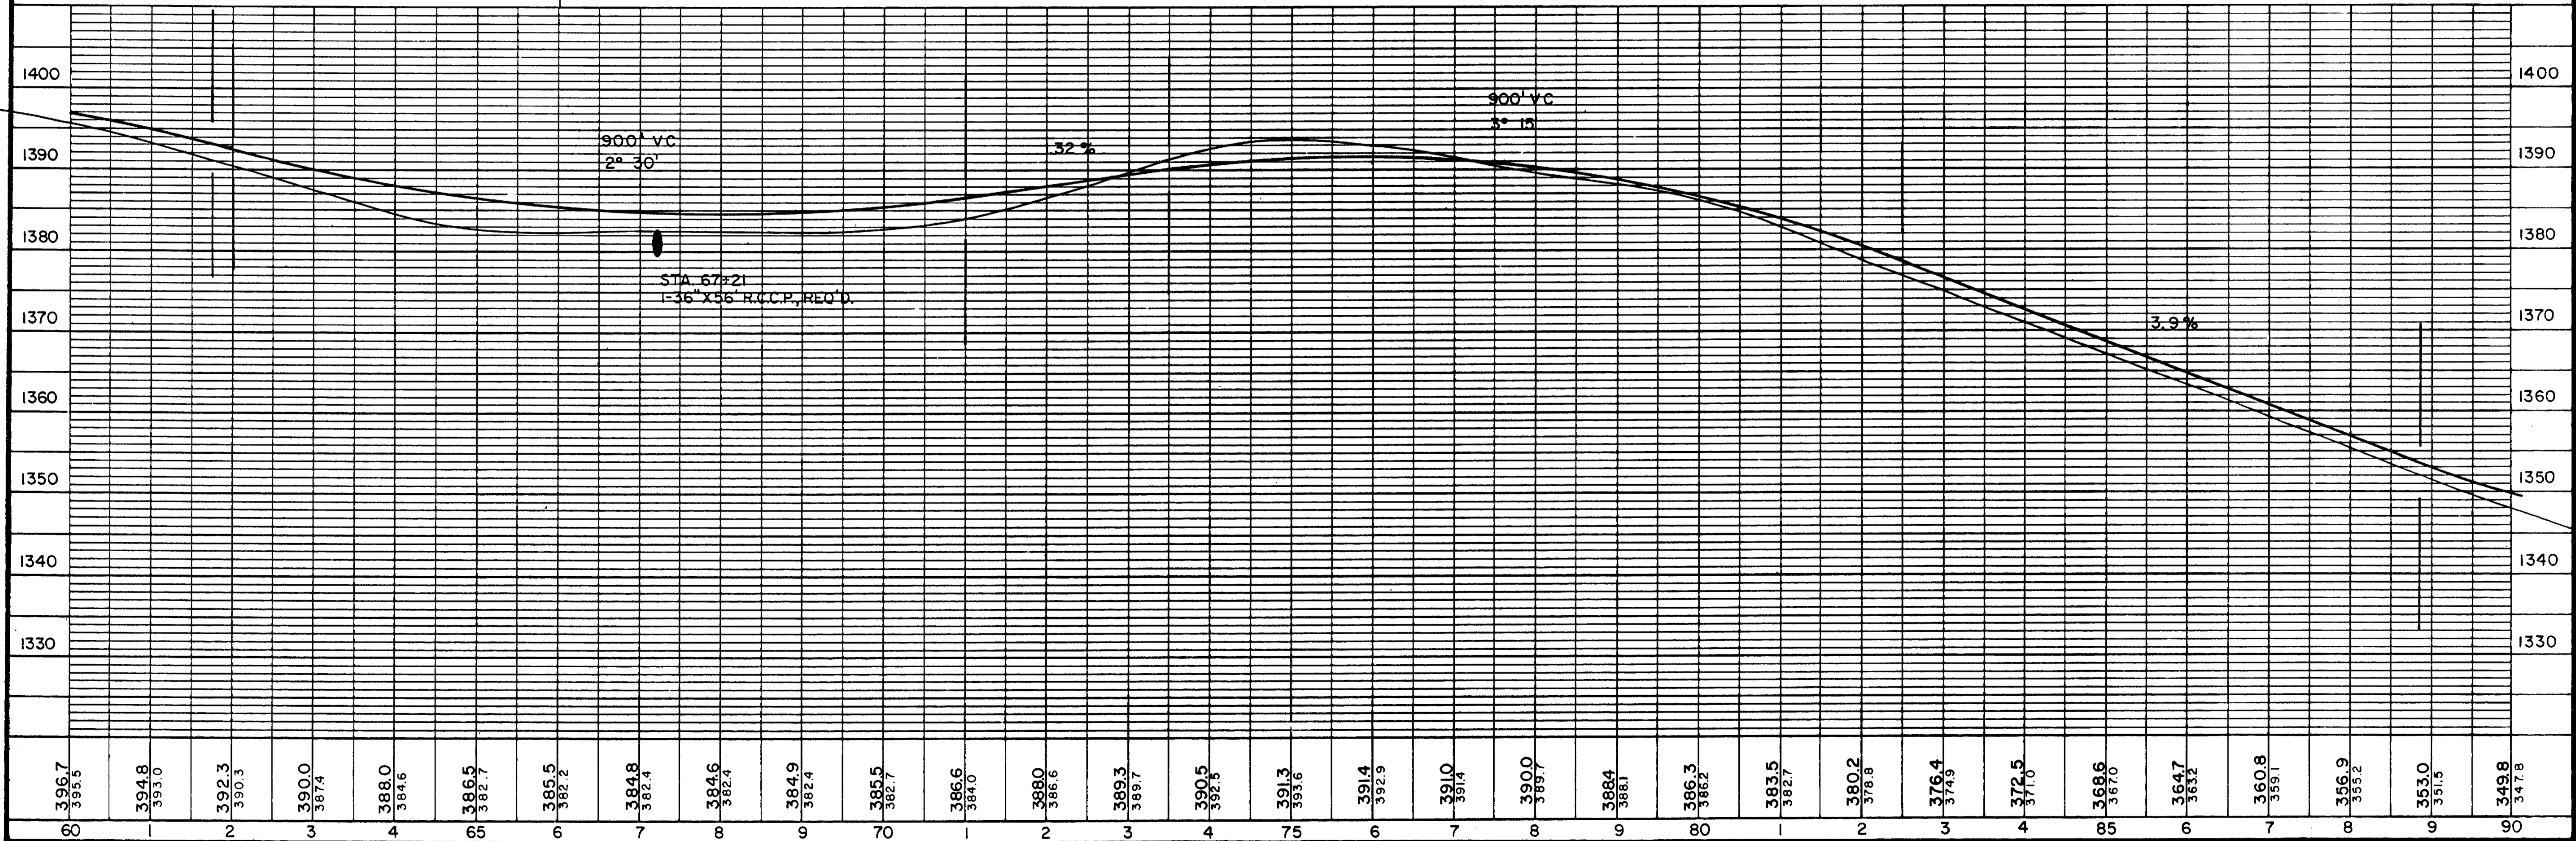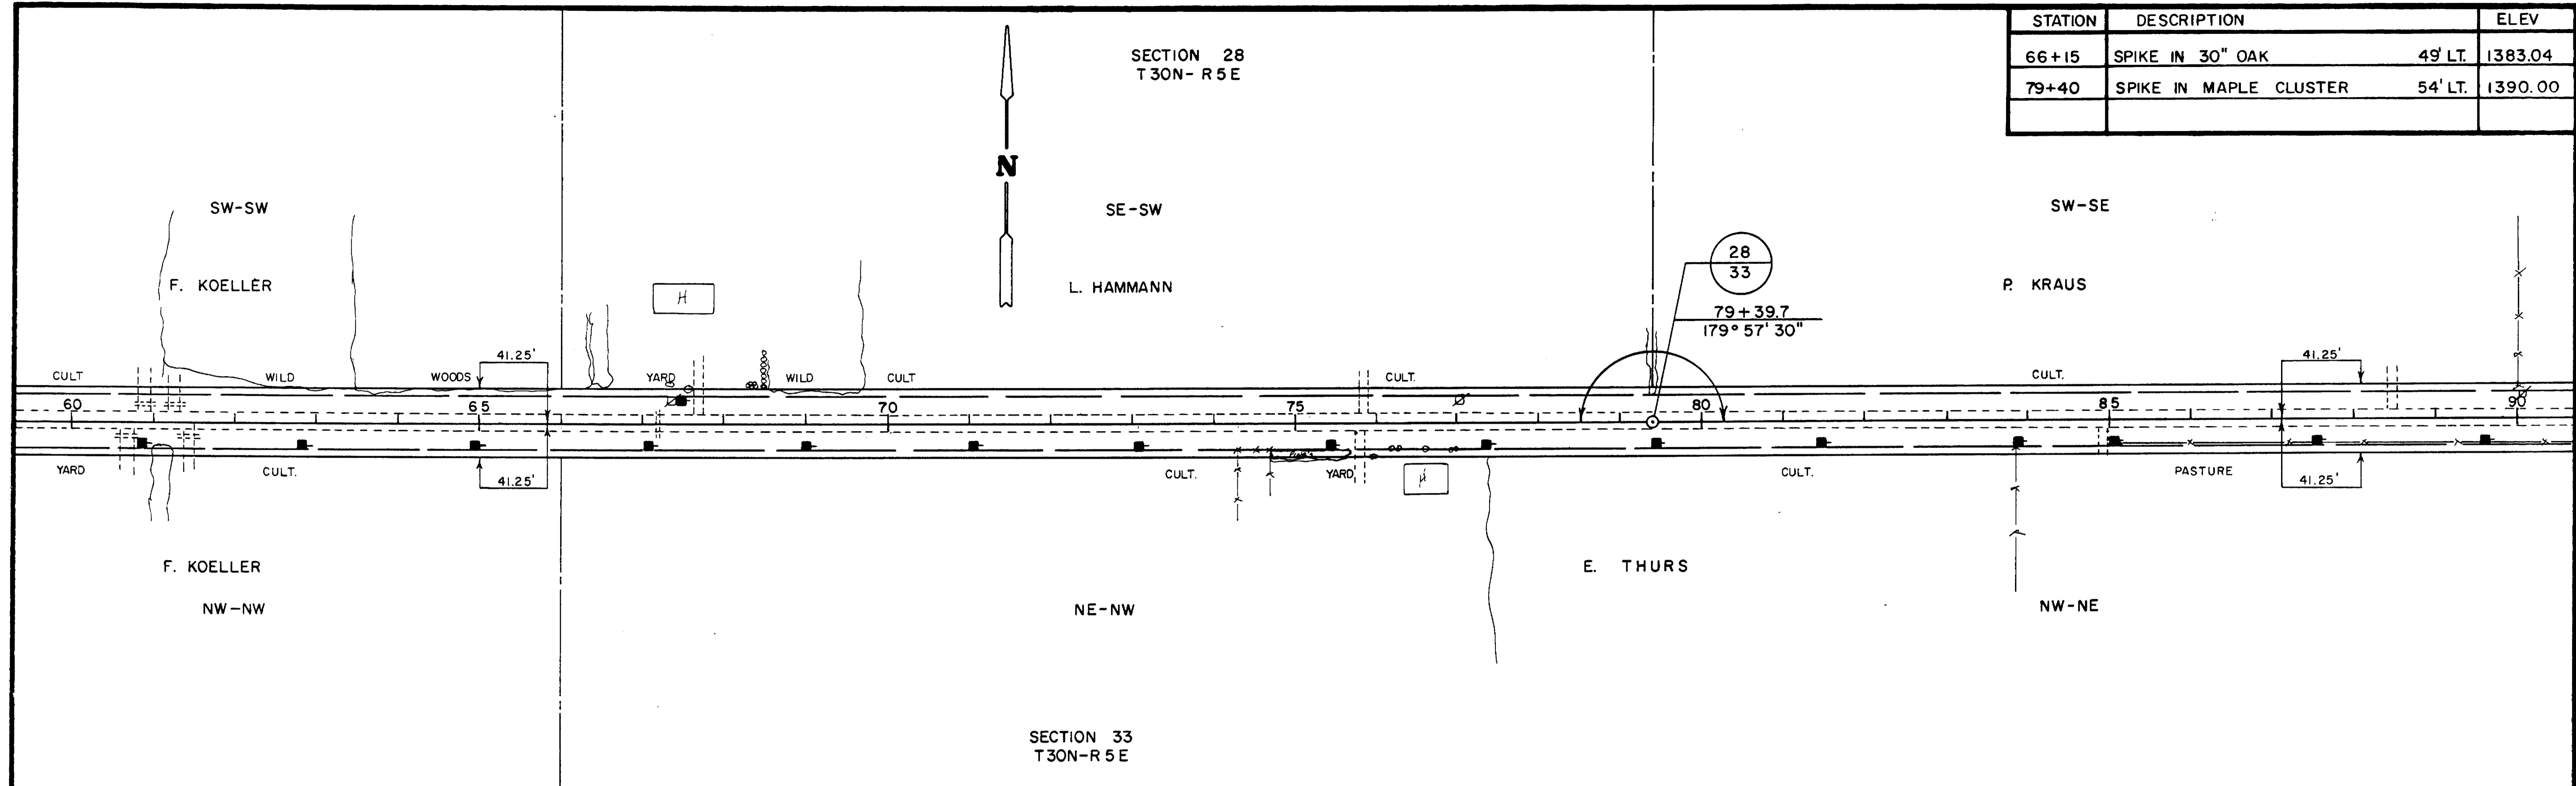



STATION	DESCRIPTION		ELEV.
98+15	SPIKE IN 8" APPLE	50' RT.	1345.47
105+42	SPIKE IN POWER POLE	33' RT.	1348.50
118+90	SPIKE IN 10" PINE	45' RT.	1365.37

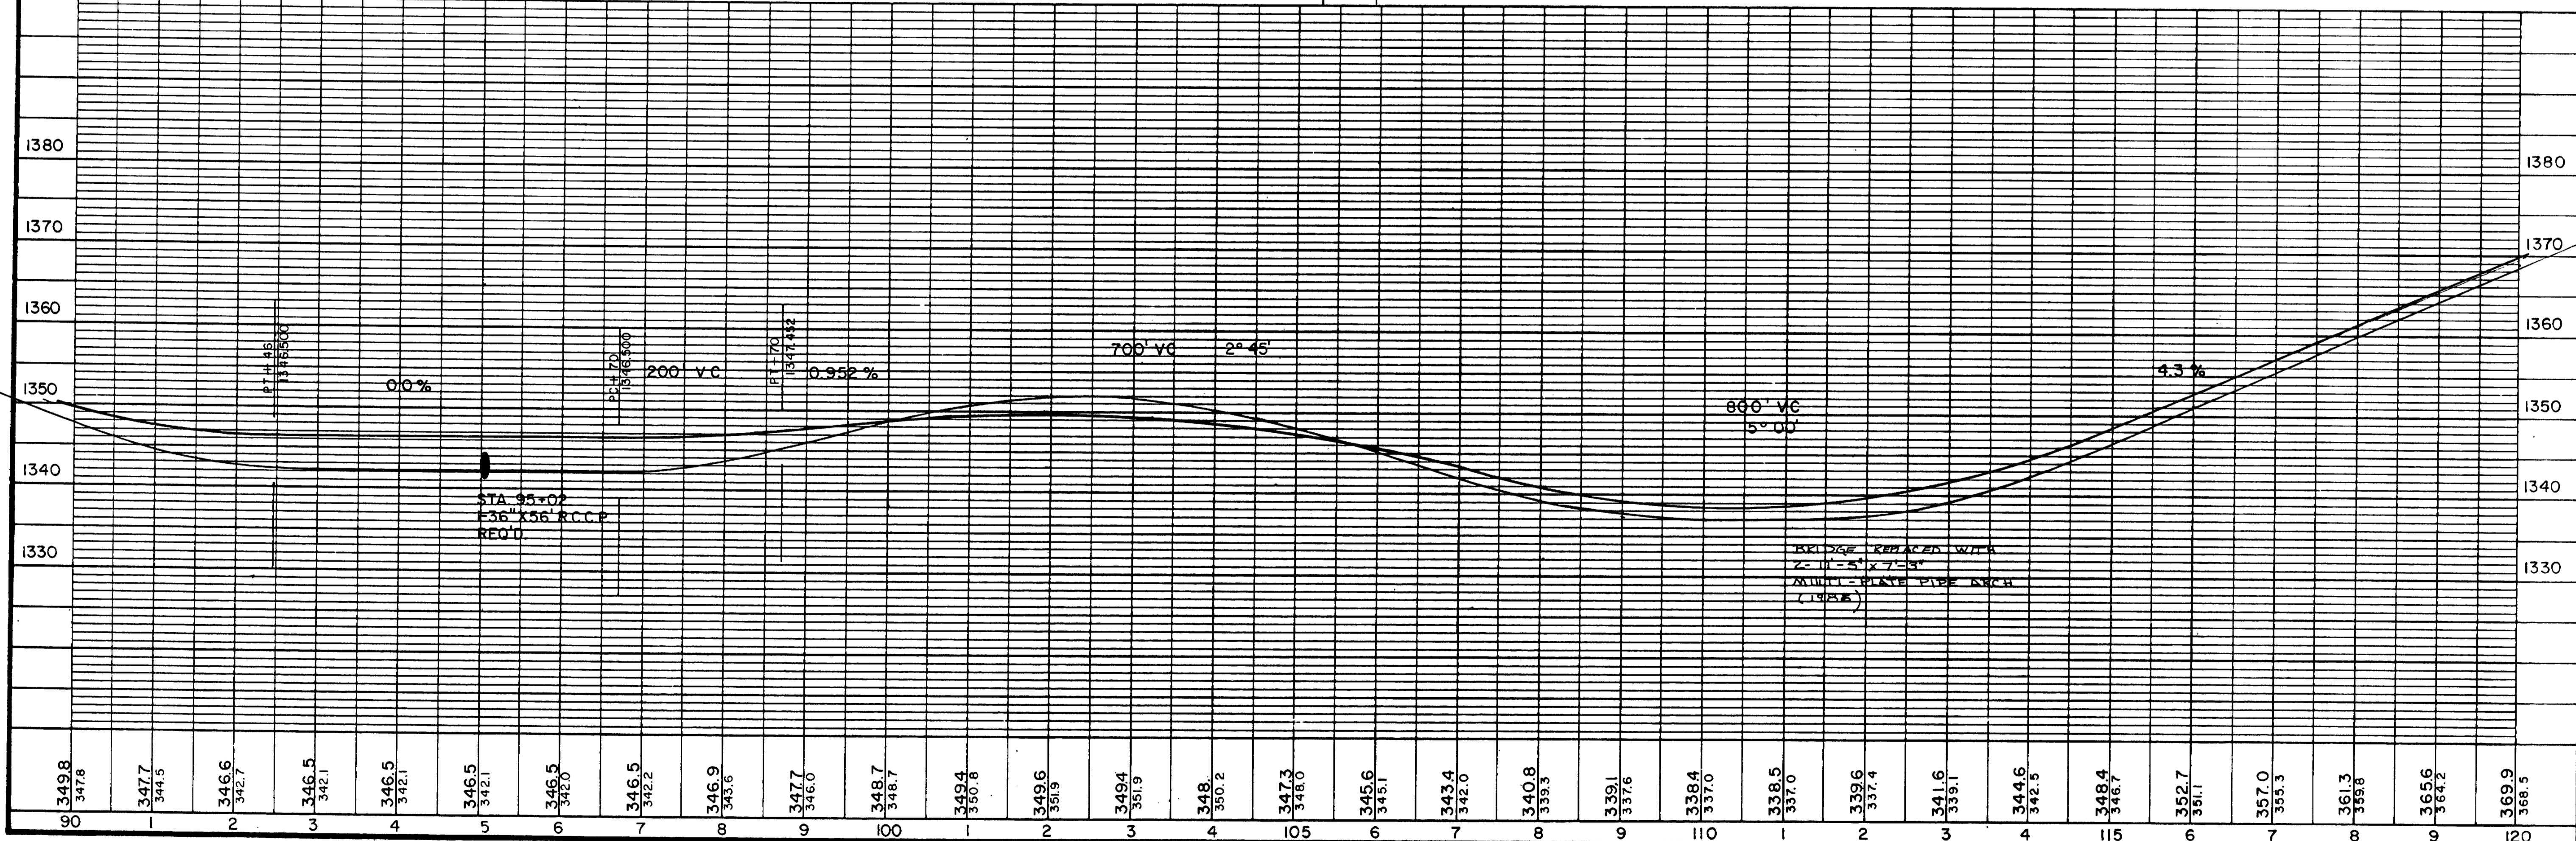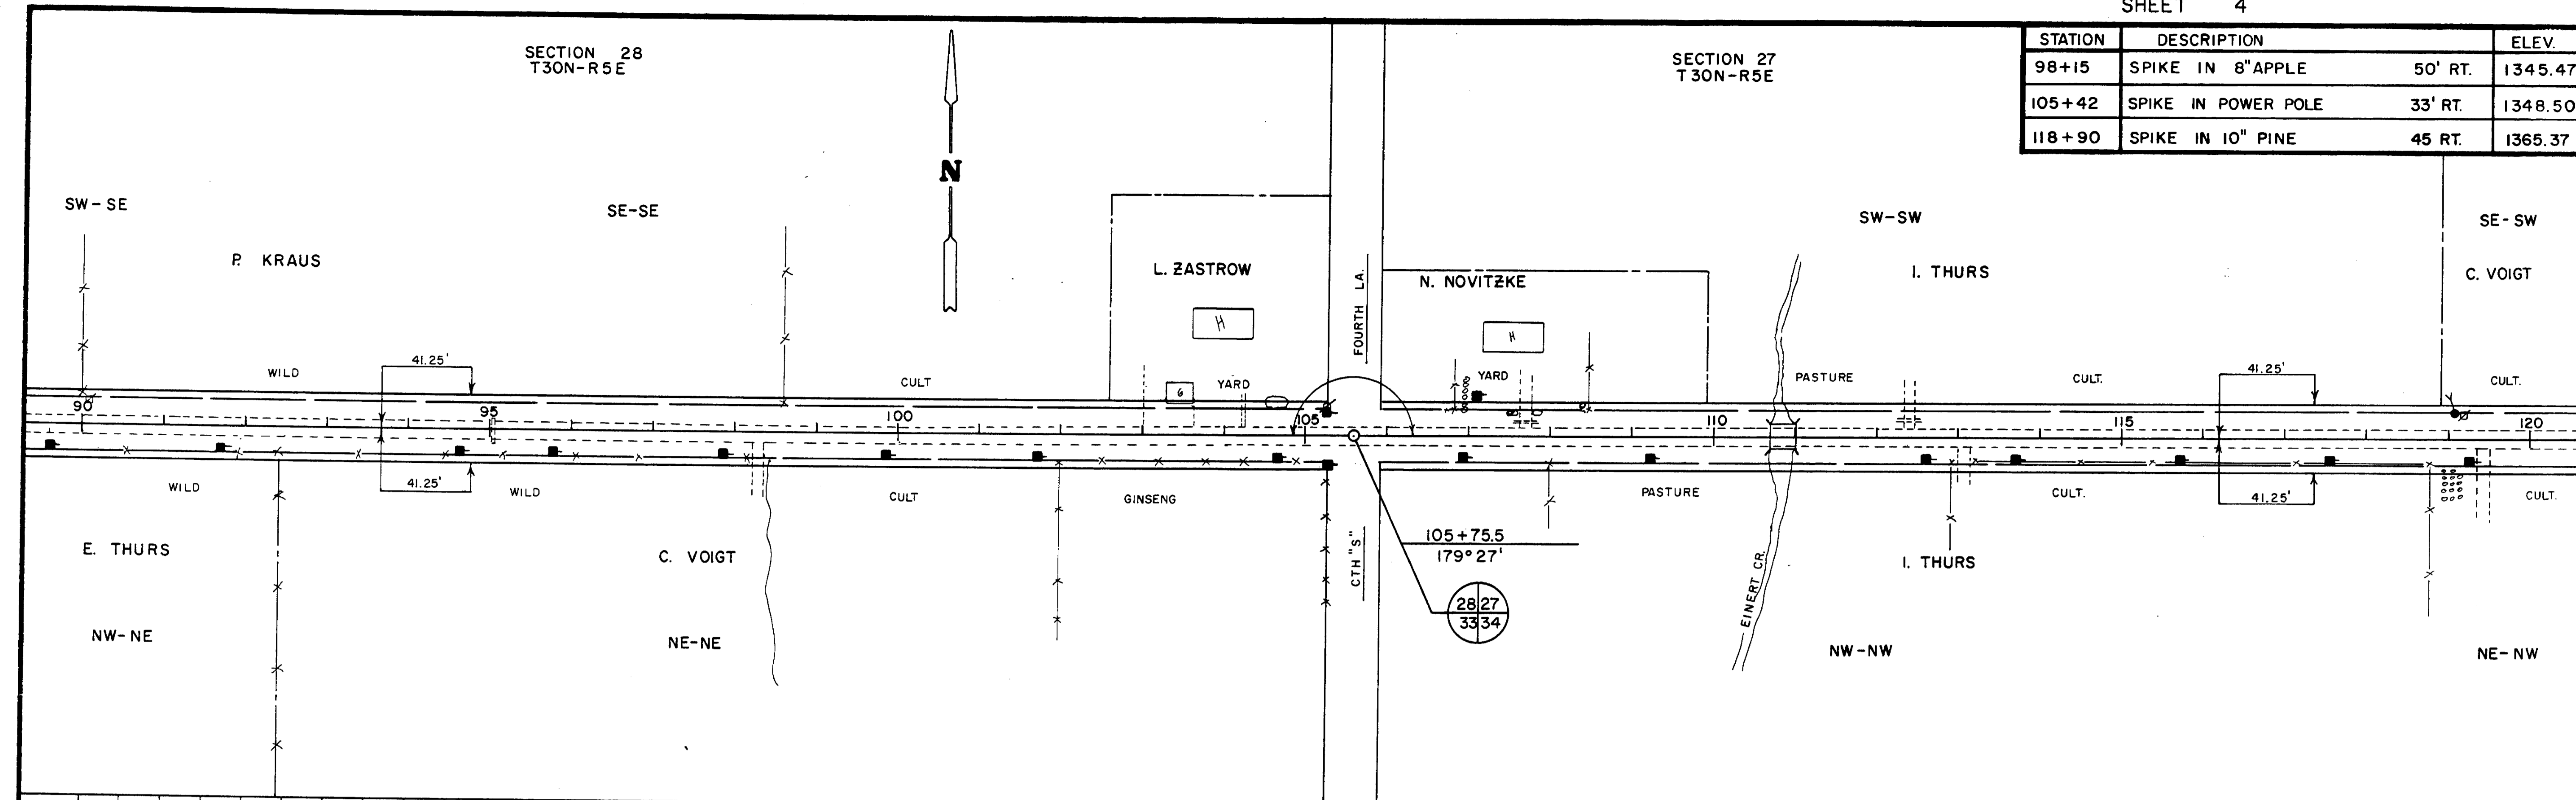



STATION	DESCRIPTION		ELEV
132+00	SPIKE IN POWER POLE	200' LT.	1381.45
140+25	SPIKE IN 40" WILLOW	50' LT	

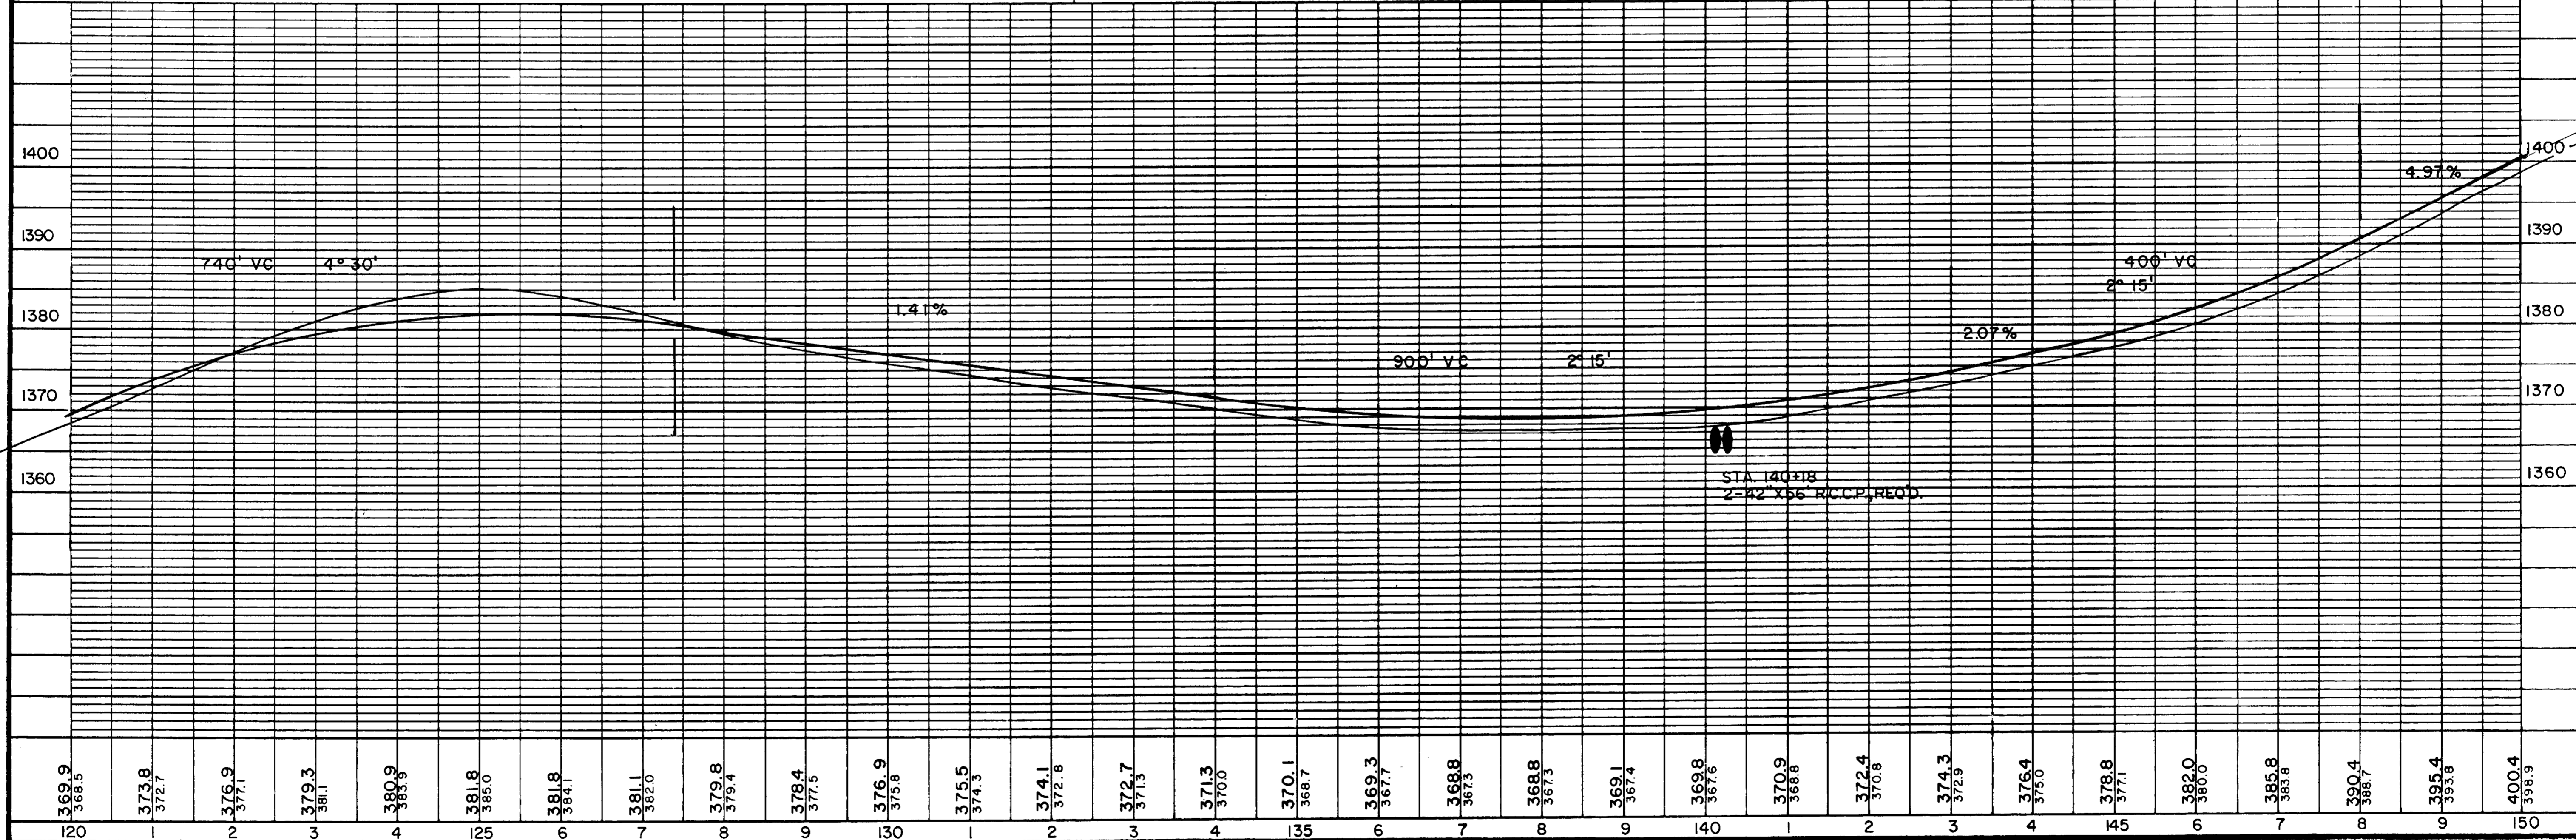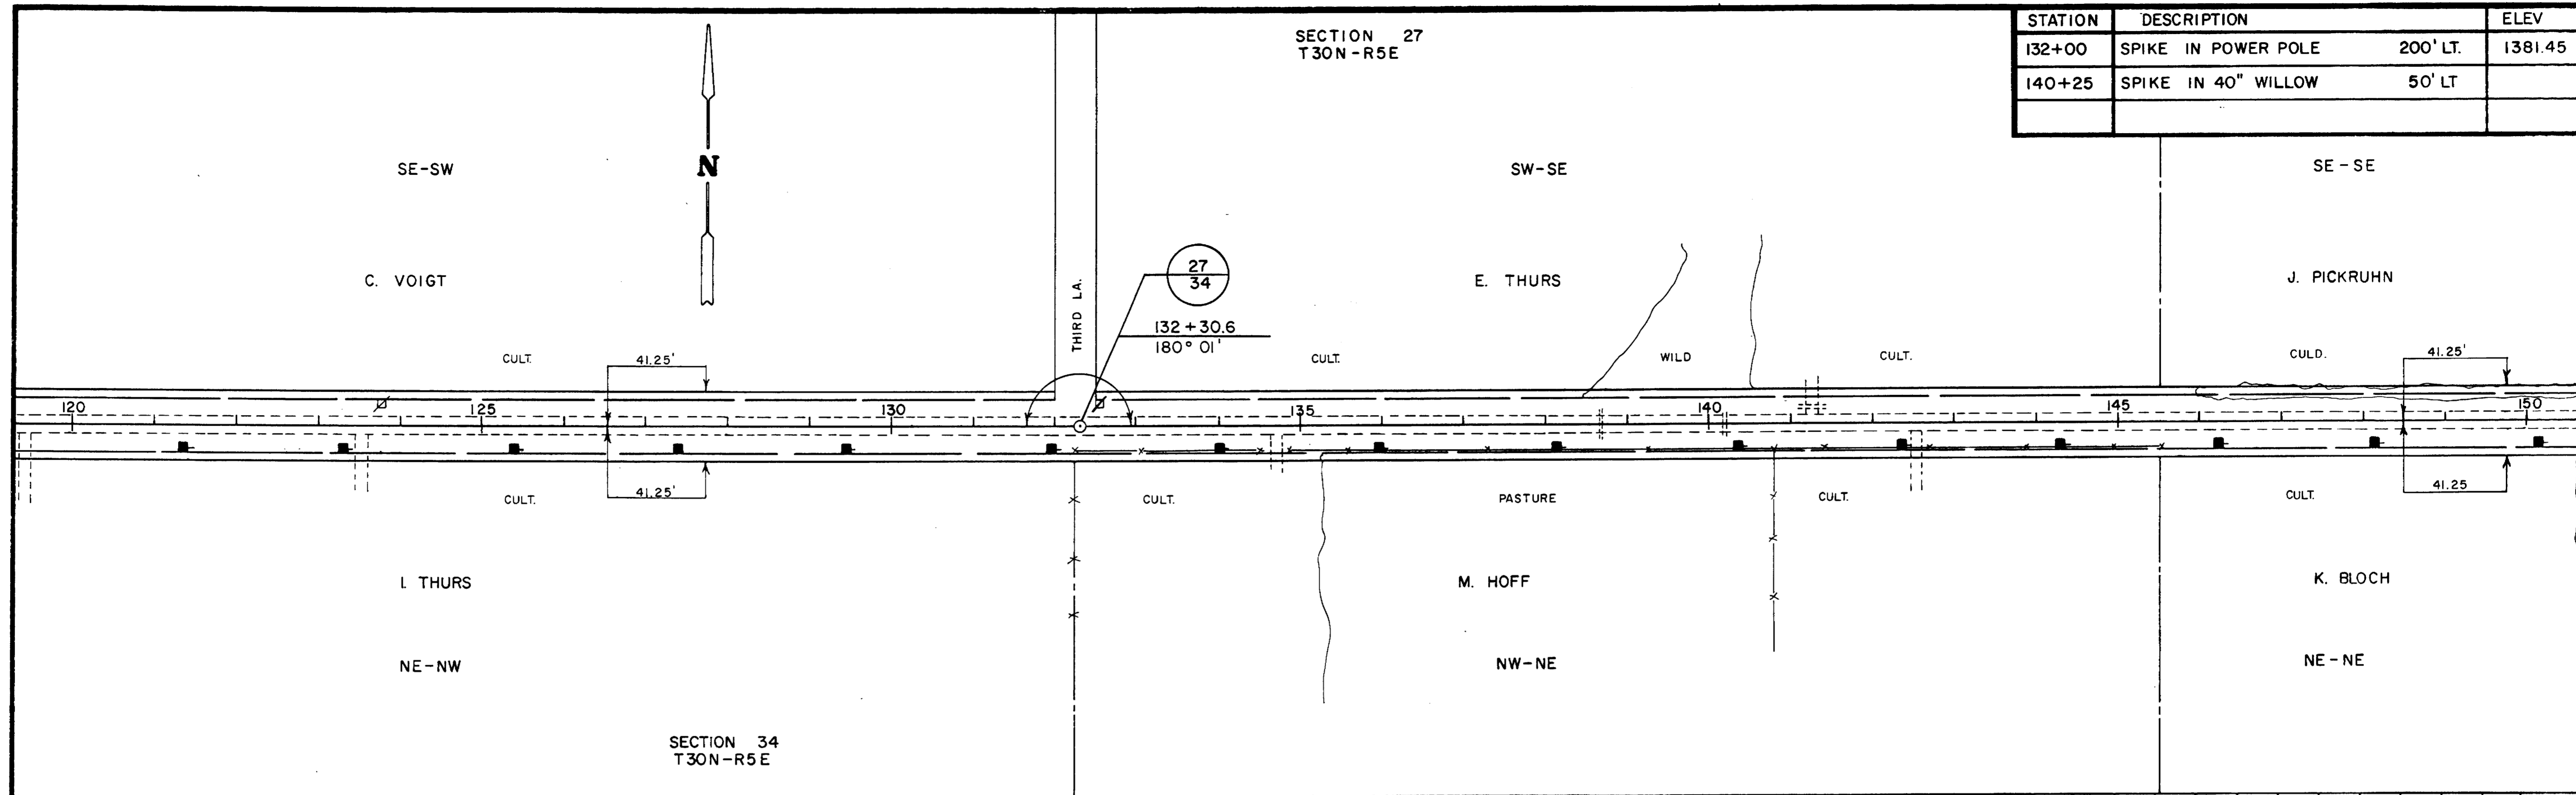

STATION	DESCRIPTION		ELEV.
158+20	SPIKE IN 6" ELM	50 RT.	1417.35
182+65	SPIKE IN POWER POLE	200' LT.	1389.01

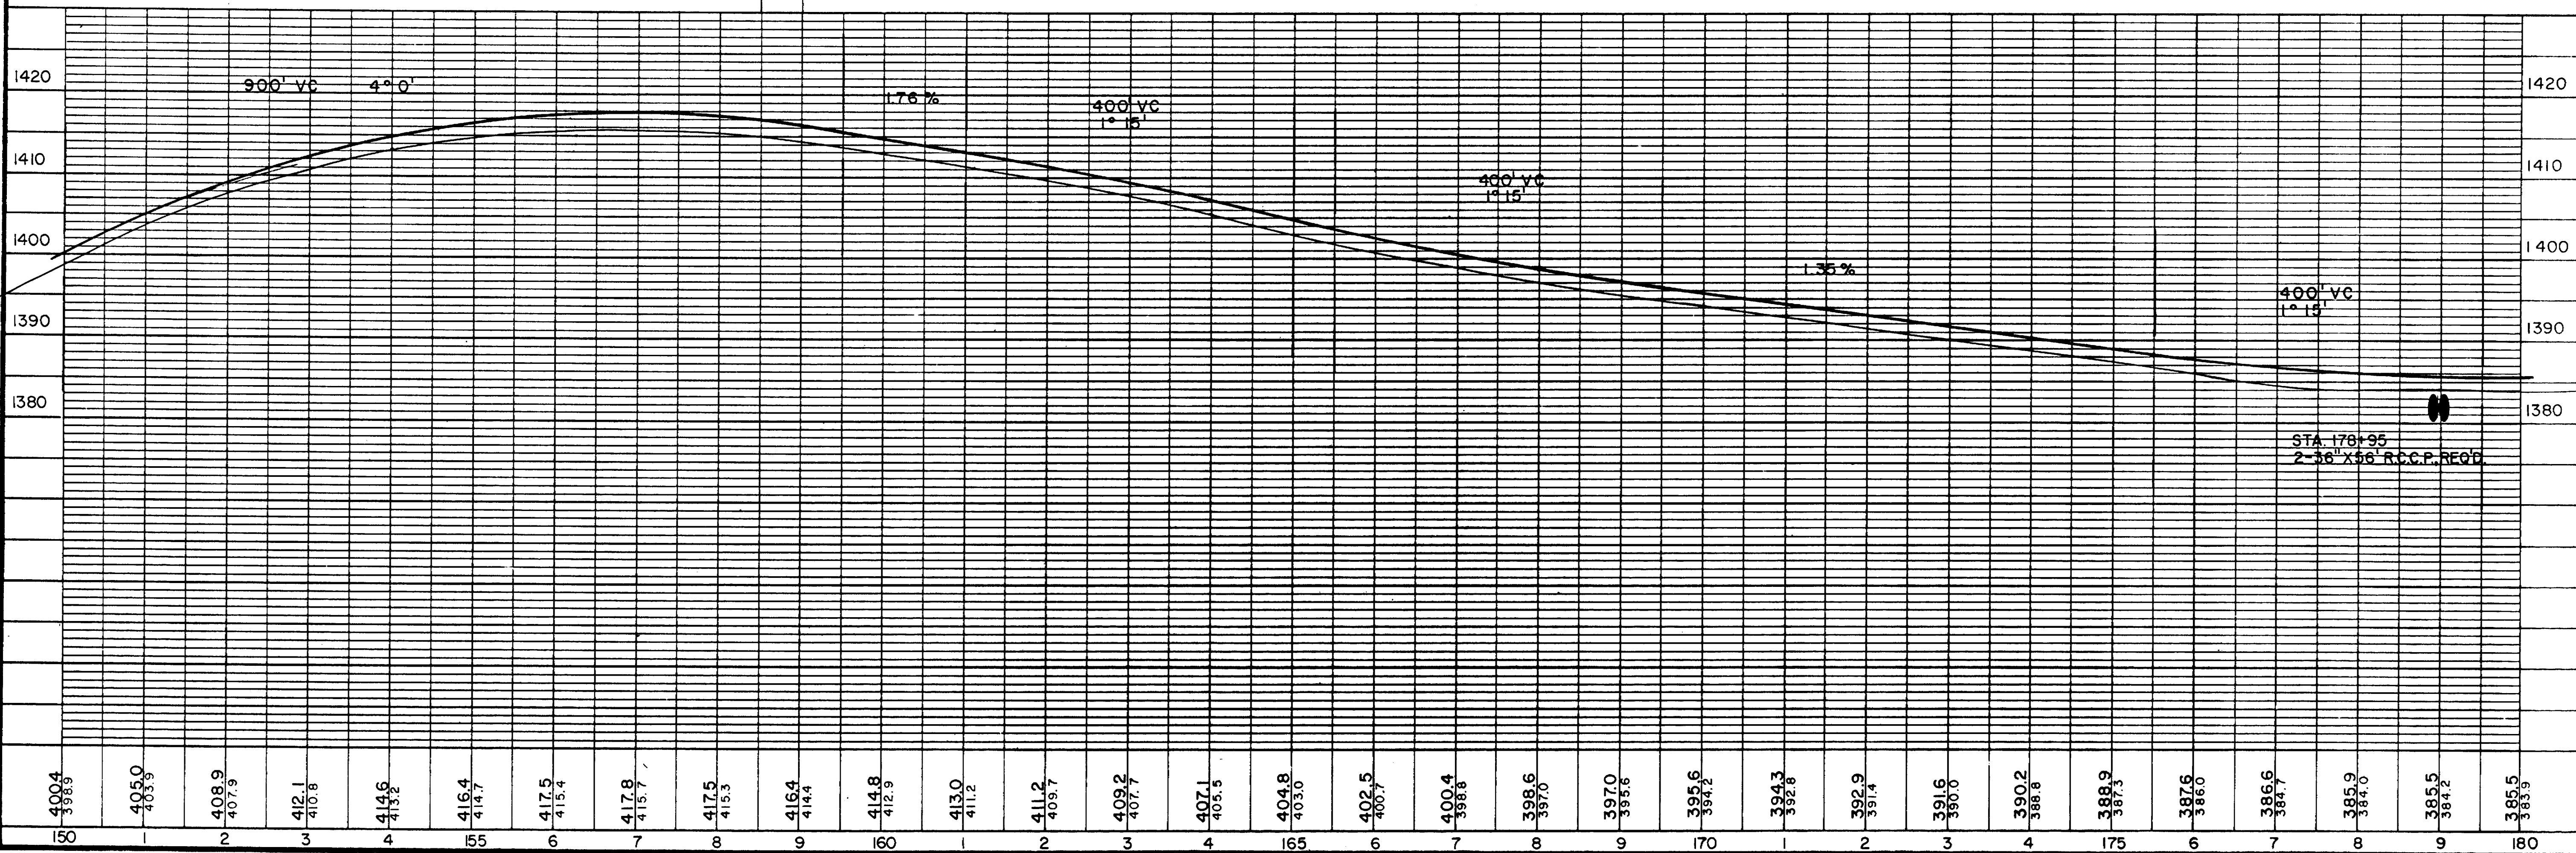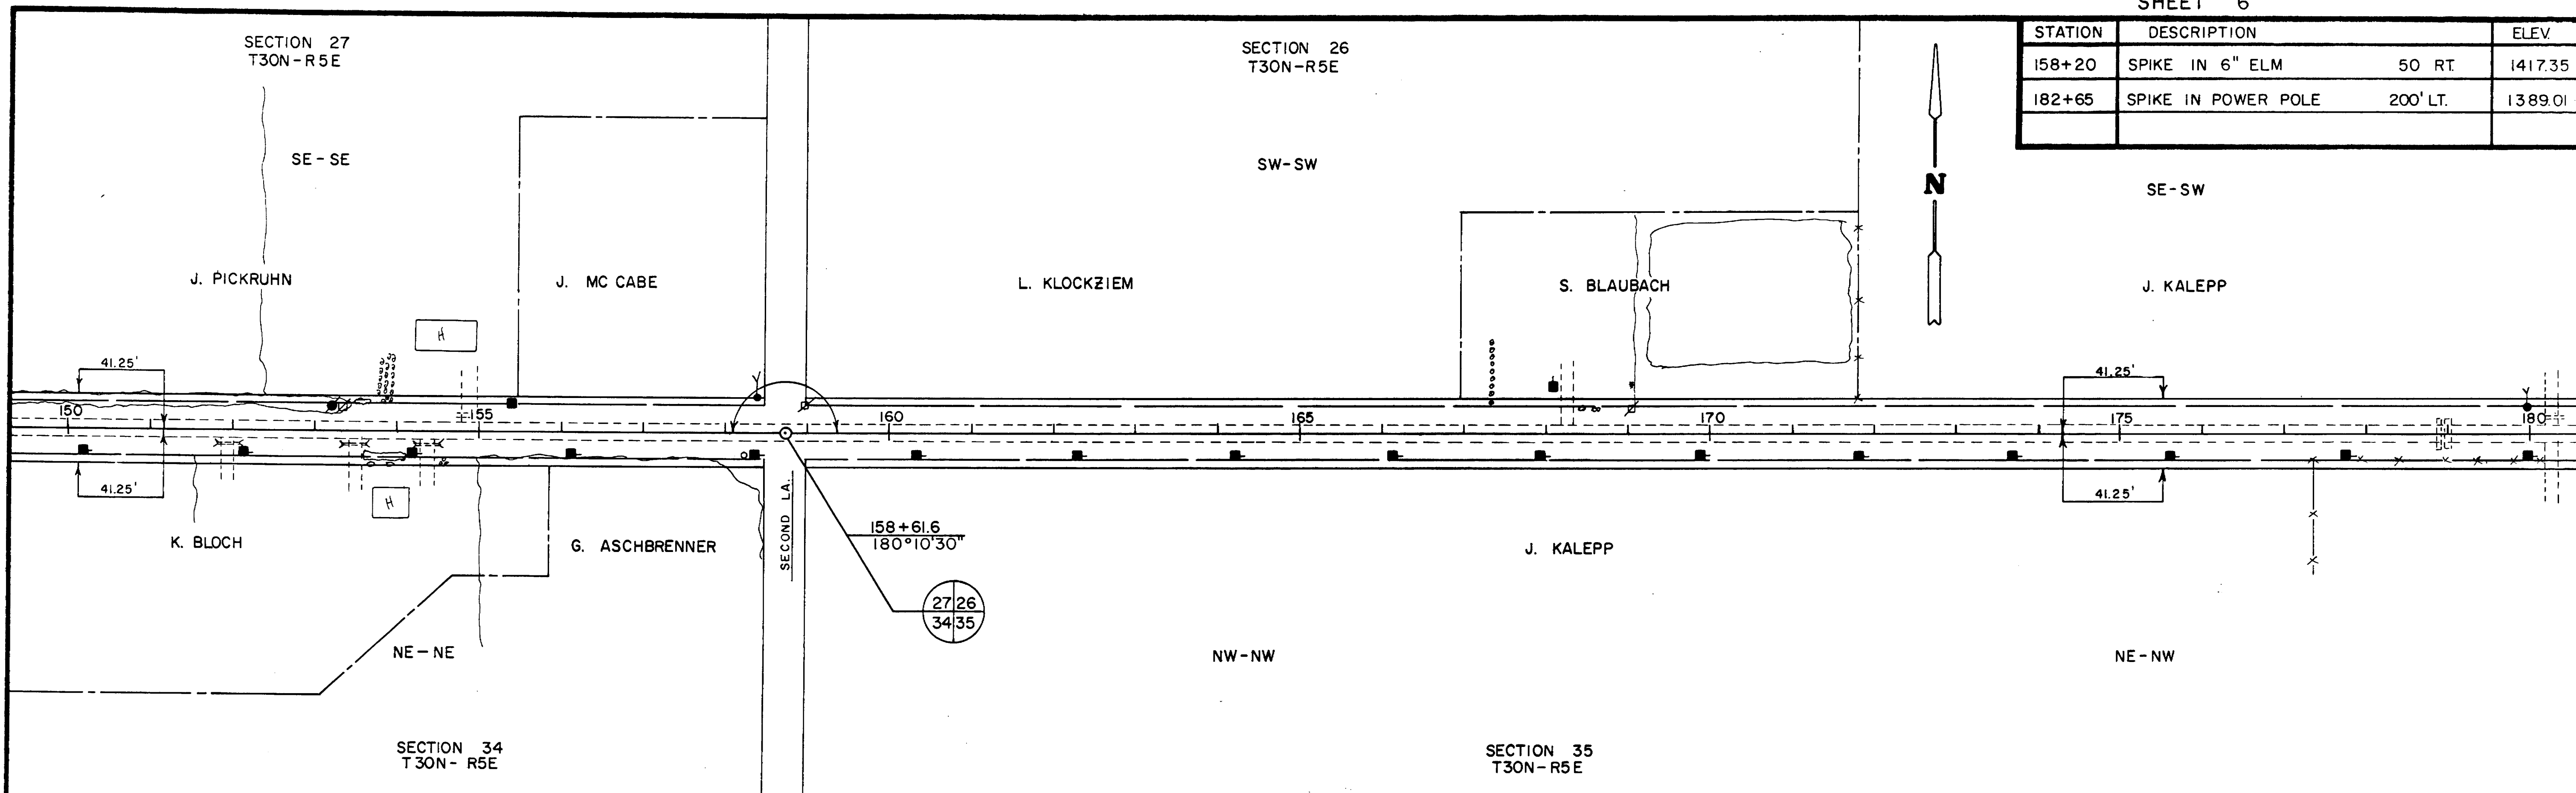

STATION	DESCRIPTION		ELEV.
182+65	SPIKE IN POWER POLE	200' LT.	1389.01
203+60	NE. CORNER CHURCH SIGN	38' LT.	1372.50

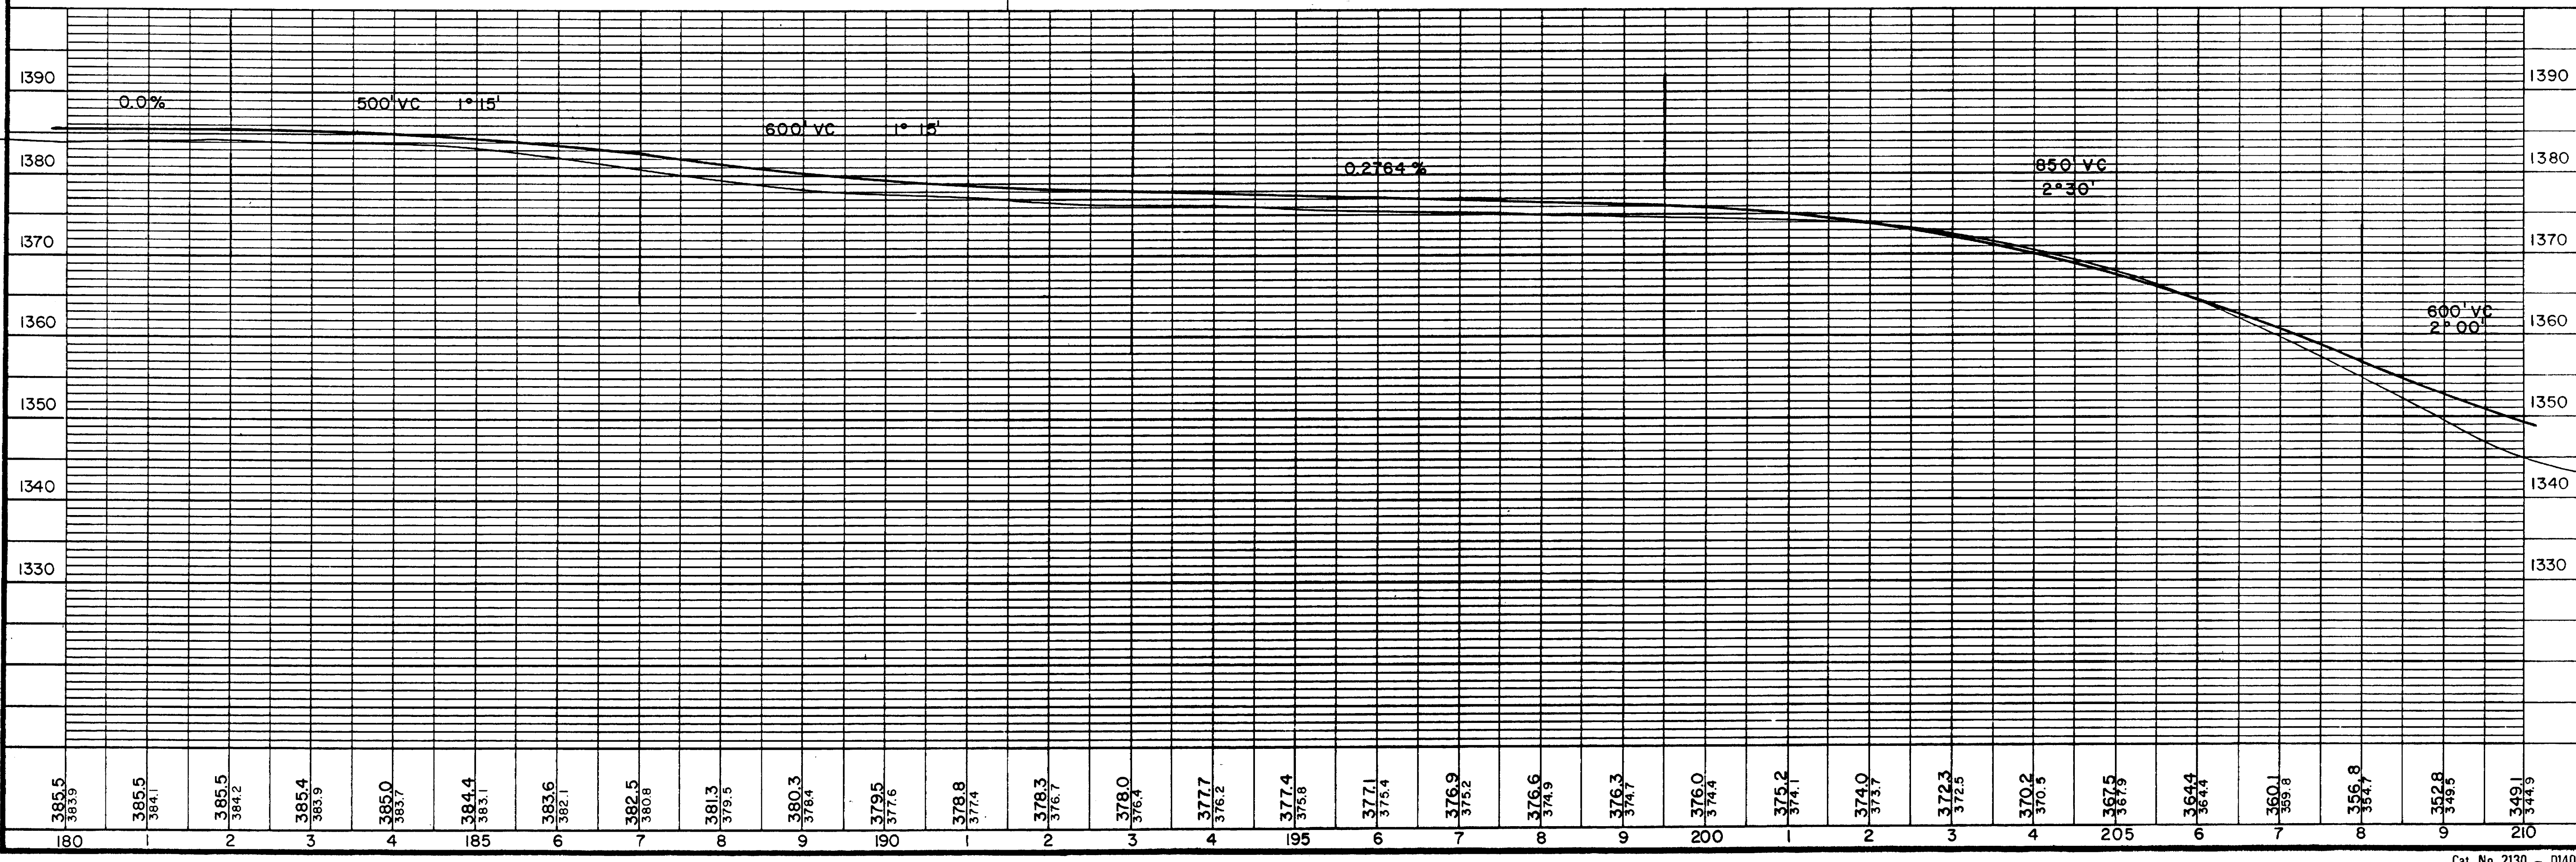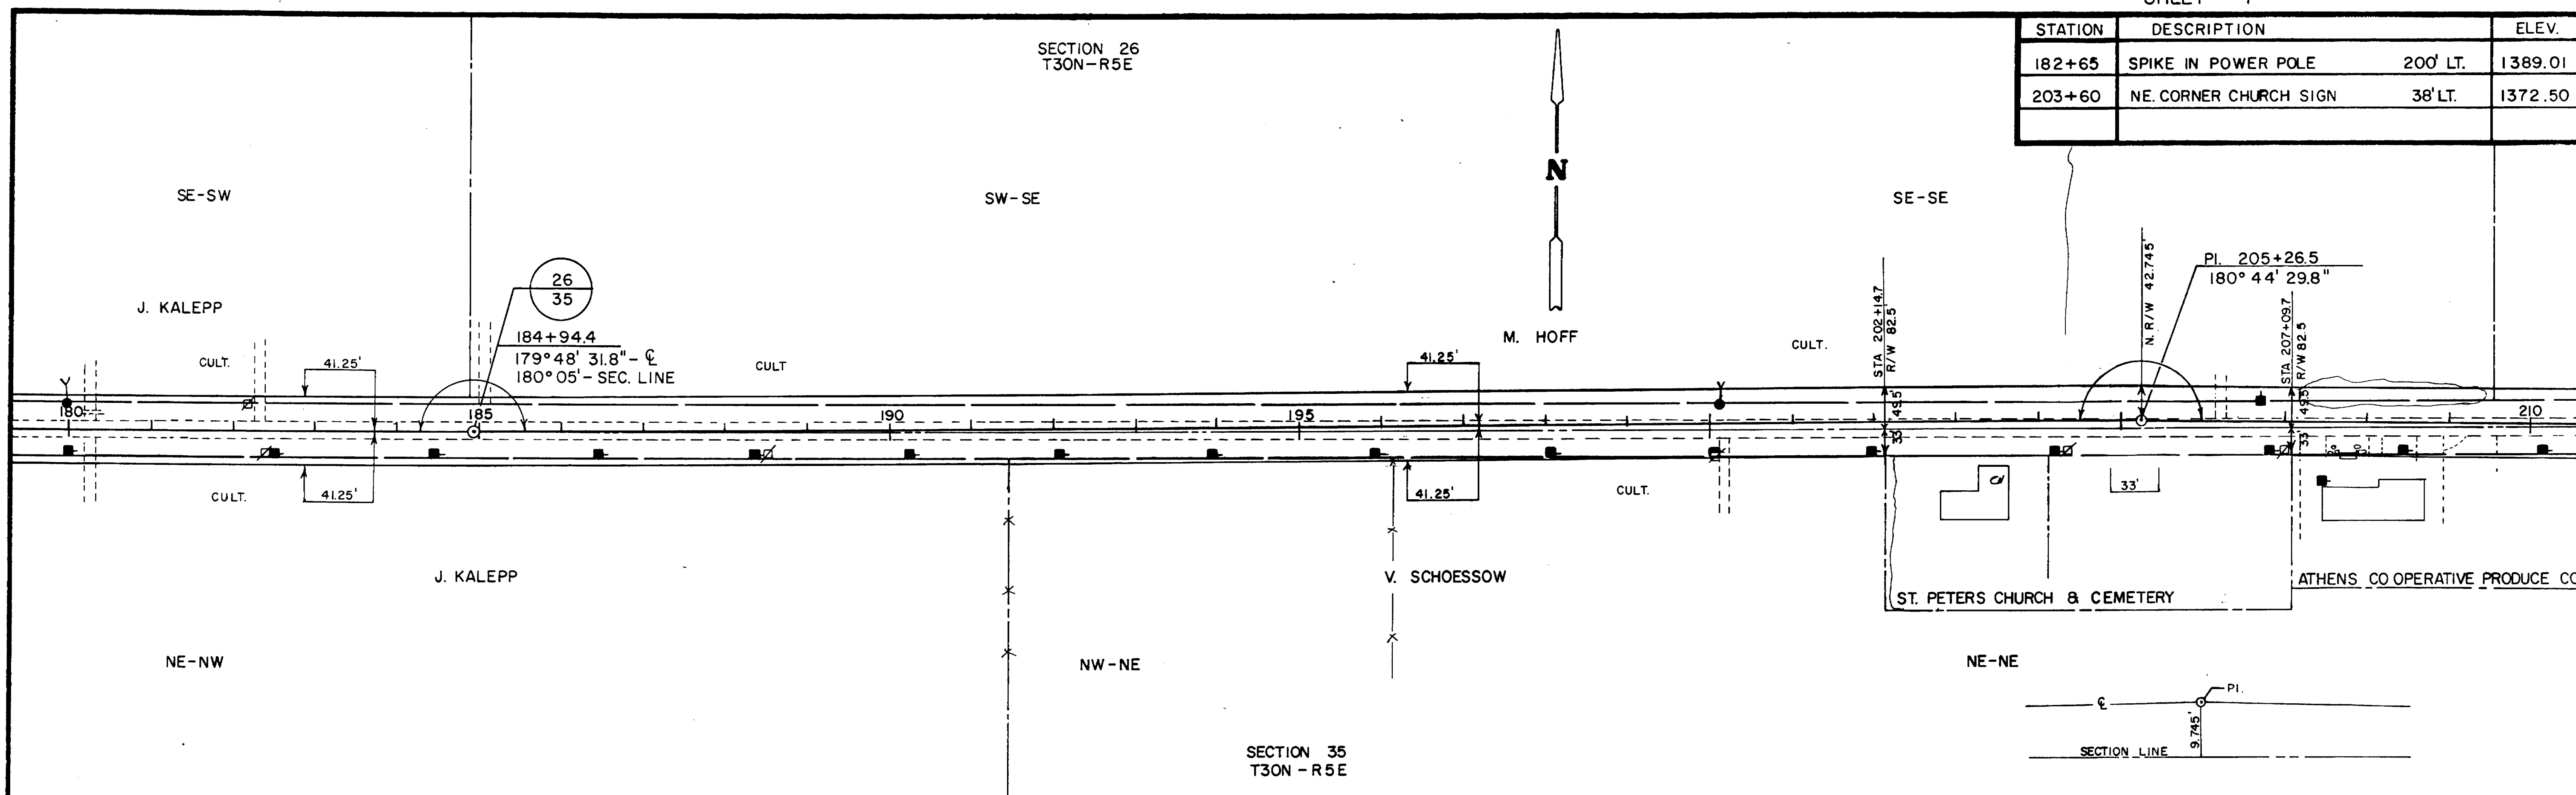

STATION	DESCRIPTION		ELEV.
213+50	SPIKE IN 14" MAPLE	47' LT.	1342.42
230+20	SPIKE IN 24" MAPLE	45' LT.	1315.90

