

BENCH MARKS			
NO.	STATION	DESCRIPTION	ELEV.
1	0+00	C.O.F STH 29, JCT CTH D	1251.50'
2	9+10	SPIKE IN 36" PINE	100'R 1253.23'

$\Delta = 35^{\circ}02'$
 $D = 12^{\circ}00'$
 $T = 150.7 \text{ FT}$
 $E = 23.2 \text{ FT}$
 $L = 291.9 \text{ FT}$
 $PC = 1+17.0$
 $PT = 4+08.9$

$\Delta = 81^{\circ}21'$
 $D = 10^{\circ}00'$
 $T = 492.4 \text{ FT}$
 $E = 182.5 \text{ FT}$
 $L = 813.5 \text{ FT}$
 $PC = 6+85.6$
 $PT = 14+99.1$
 $S.E. = 0.06 \text{ FT/FT}$

BEGINNING OF PROJECT
STATION 1+00

SEC. 2
T27N
R10E

SEC. 2
T27N
R10E

NW-SE
ALBIN & DOROTHY OSTROWSKI

SE-NW
ANTHONY J. BUSS, JR.


NE-NW
FRANK & ALICE BESSETTE

NW-NW
EDWARD GROSINSKI

SW-NW
HILGENBERG-STURGUL, INC.

ERVIN & DARLENE JONES

HENRY & CECILIA MERONK

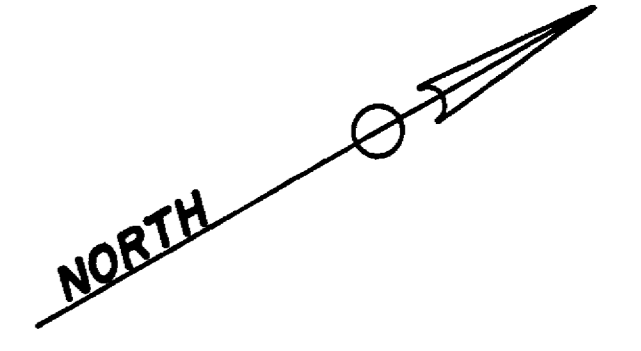

PLANS CHECKED
 ALIGNMENT CHECKED
 RT. OF WAY CHECKED
 NO.

PLANS CHECKED
 GRADES CHECKED
 E. W.'S NOTED
 STRUCTURE NOTATIONS OK'D.
 NO.

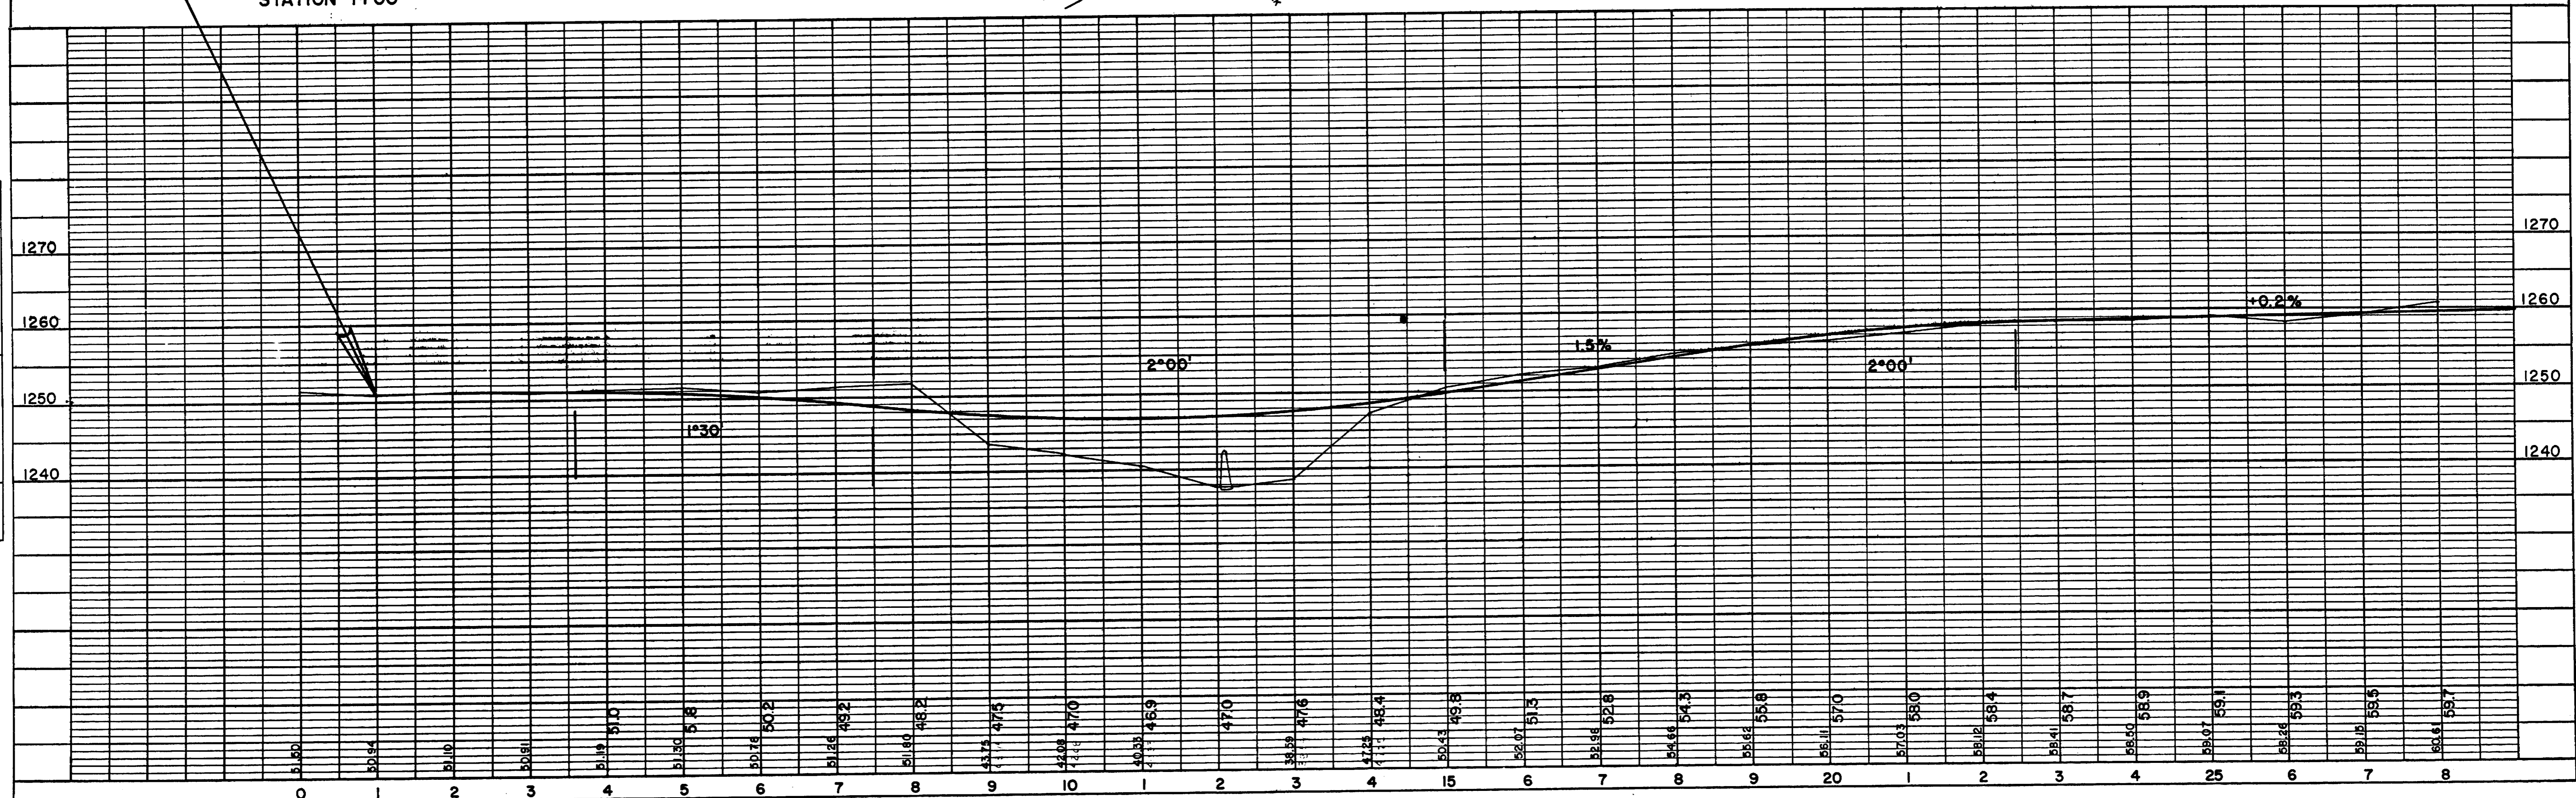


PLATE 1—PLAN PROFILE R. P. R. STARRARD TELETYPE POST, CHICAGO

BENCH MARKS			
NO.	STATION	DESCRIPTION	ELEV.
3	26+80	SPIKE IN POWER POLE	100' L 1261.86'
4	39+95	SPIKE IN 24" OAK	42' L 1266.15'
5	53+15	SPIKE IN TWIN 8" MAPLE	47' L 1270.07'

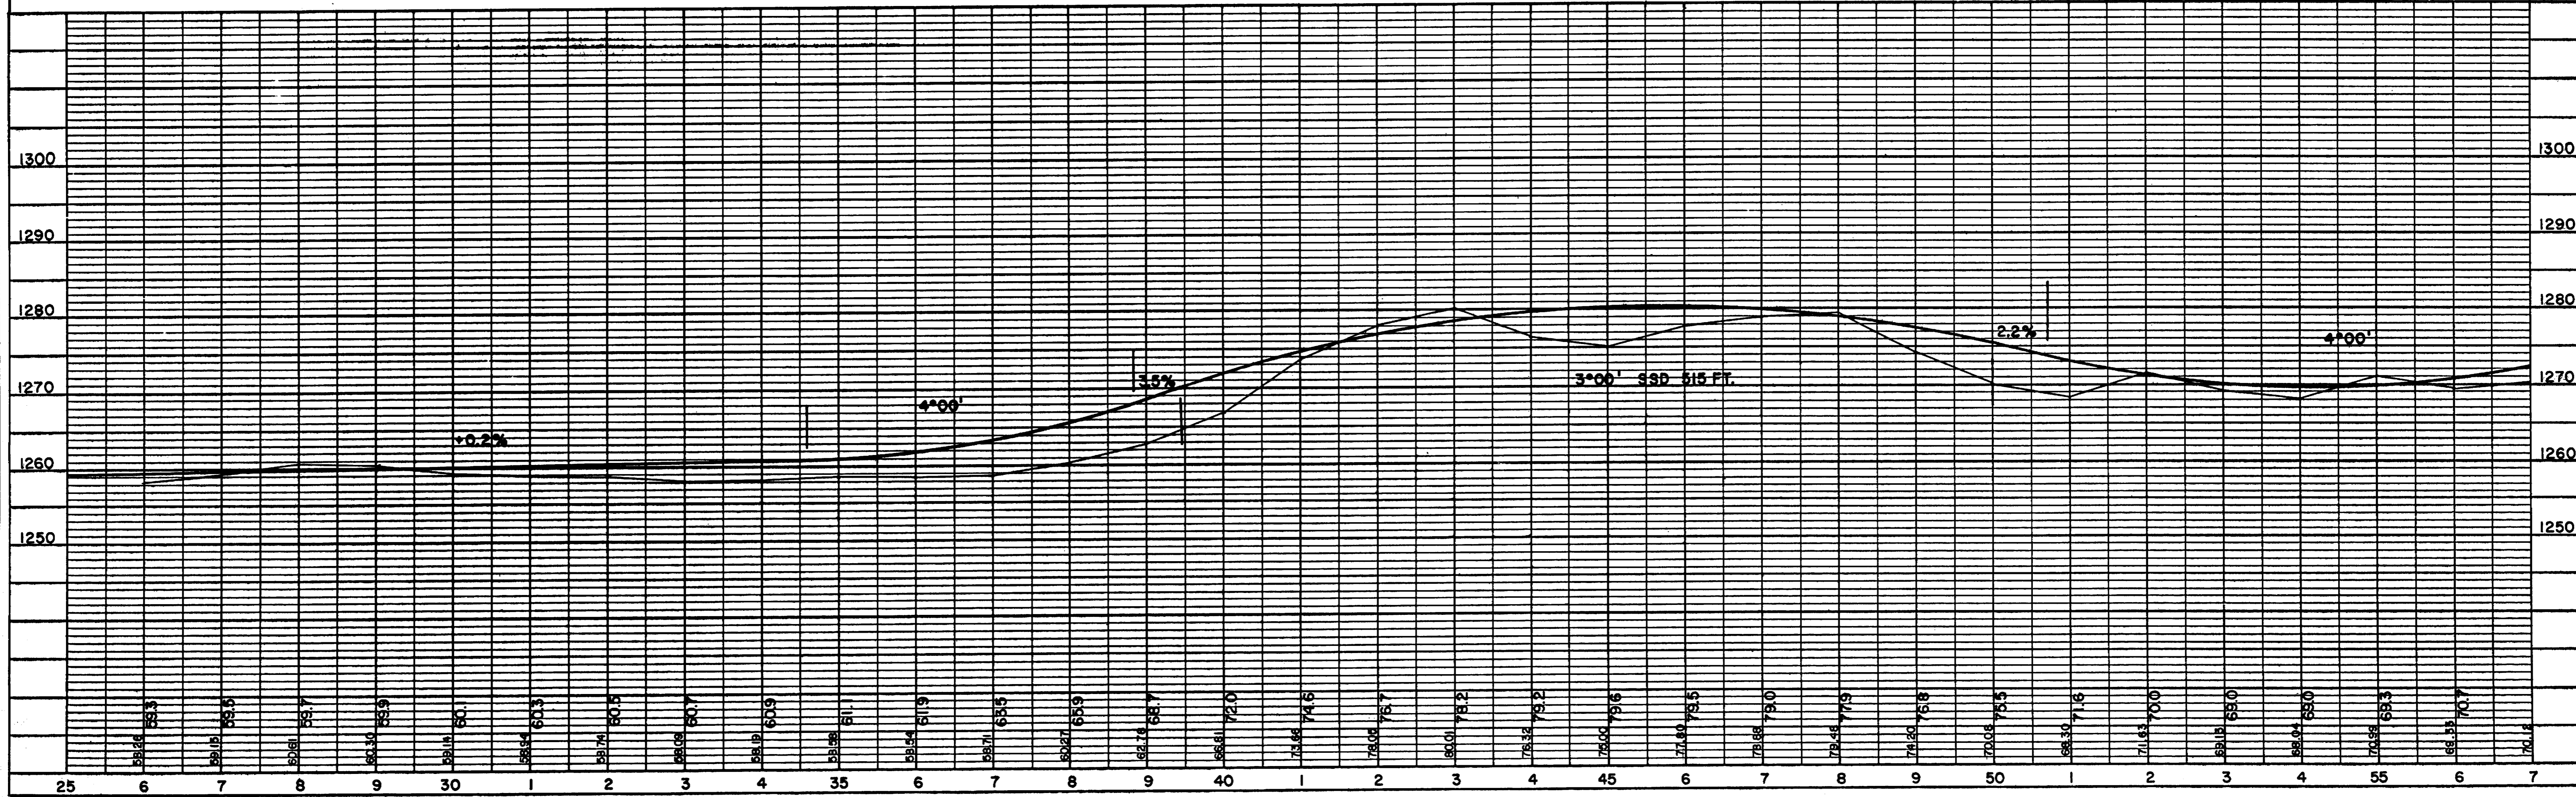
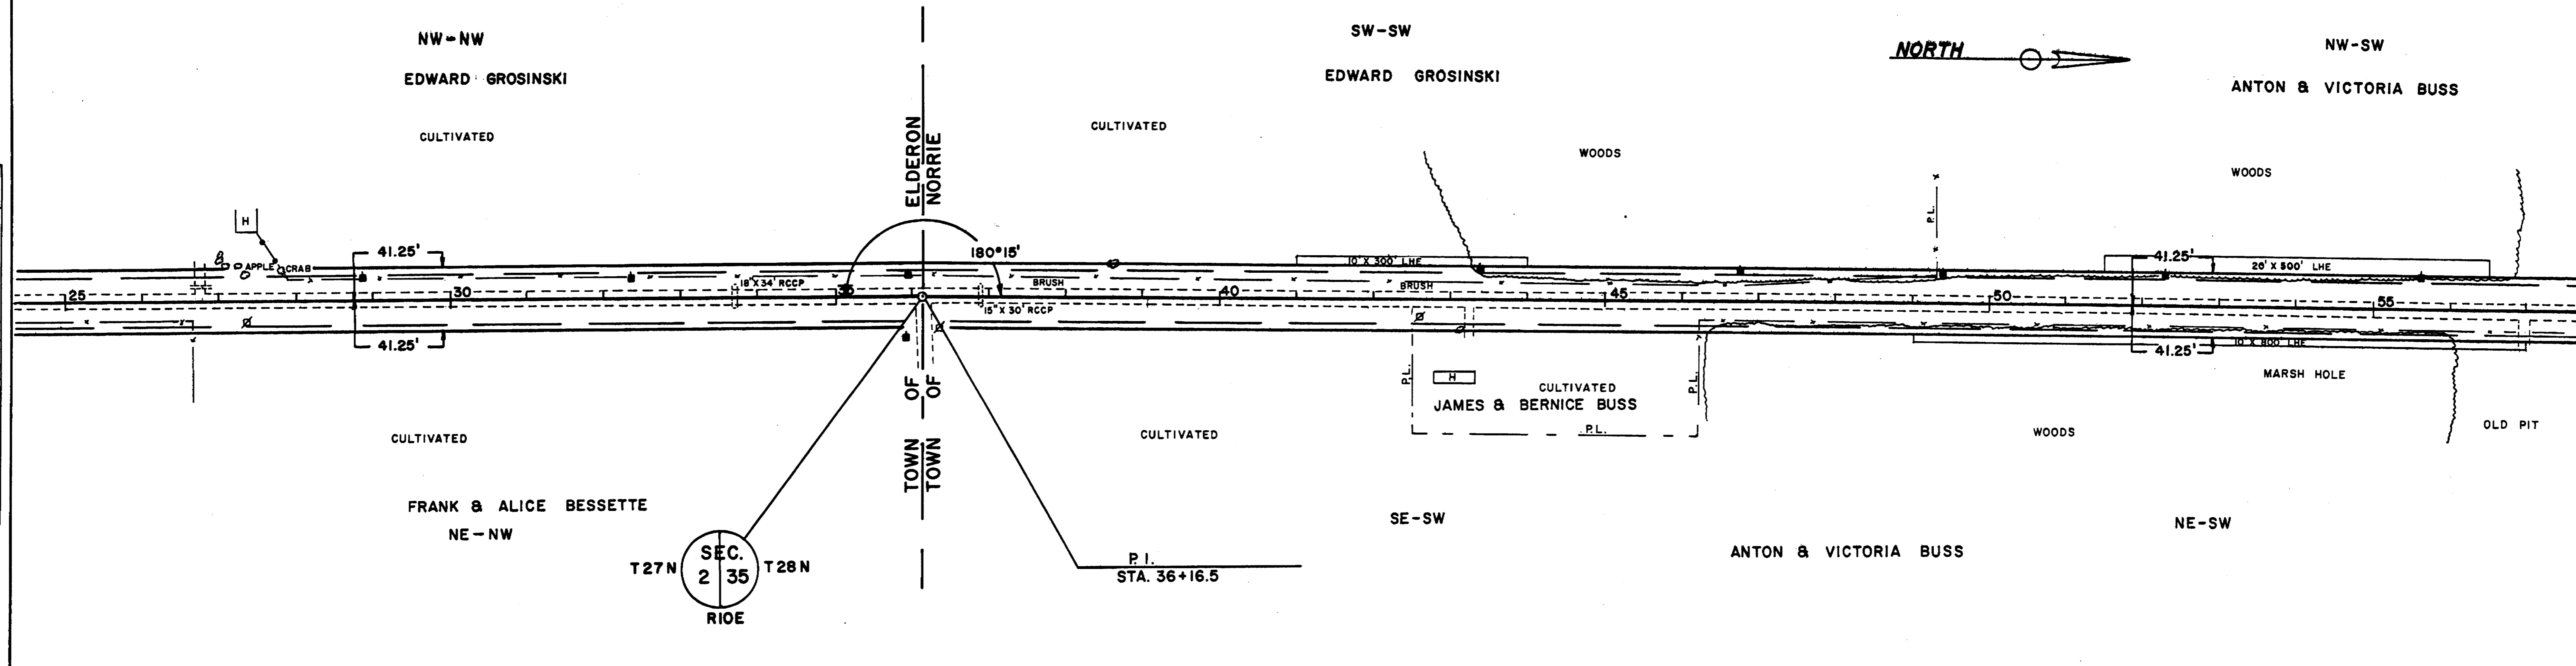




PLATE 1-PLAN PROFILE S. P. A. STANDARD TELETYPE POST, CHICAGO

PLANNED BY: []
 CHECKED BY: []
 DATE: []
 NOTE BOOK NO. []

DRAWN BY: []
 CHECKED BY: []
 DATE: []
 NOTE BOOK NO. []

NO	STATION	BENCH MARKS	DESCRIPTION	ELEV.
6	67+90		SPIKE IN 14" BASSWOOD	55' 1304.26'

SEC. 35
T28N
R10E

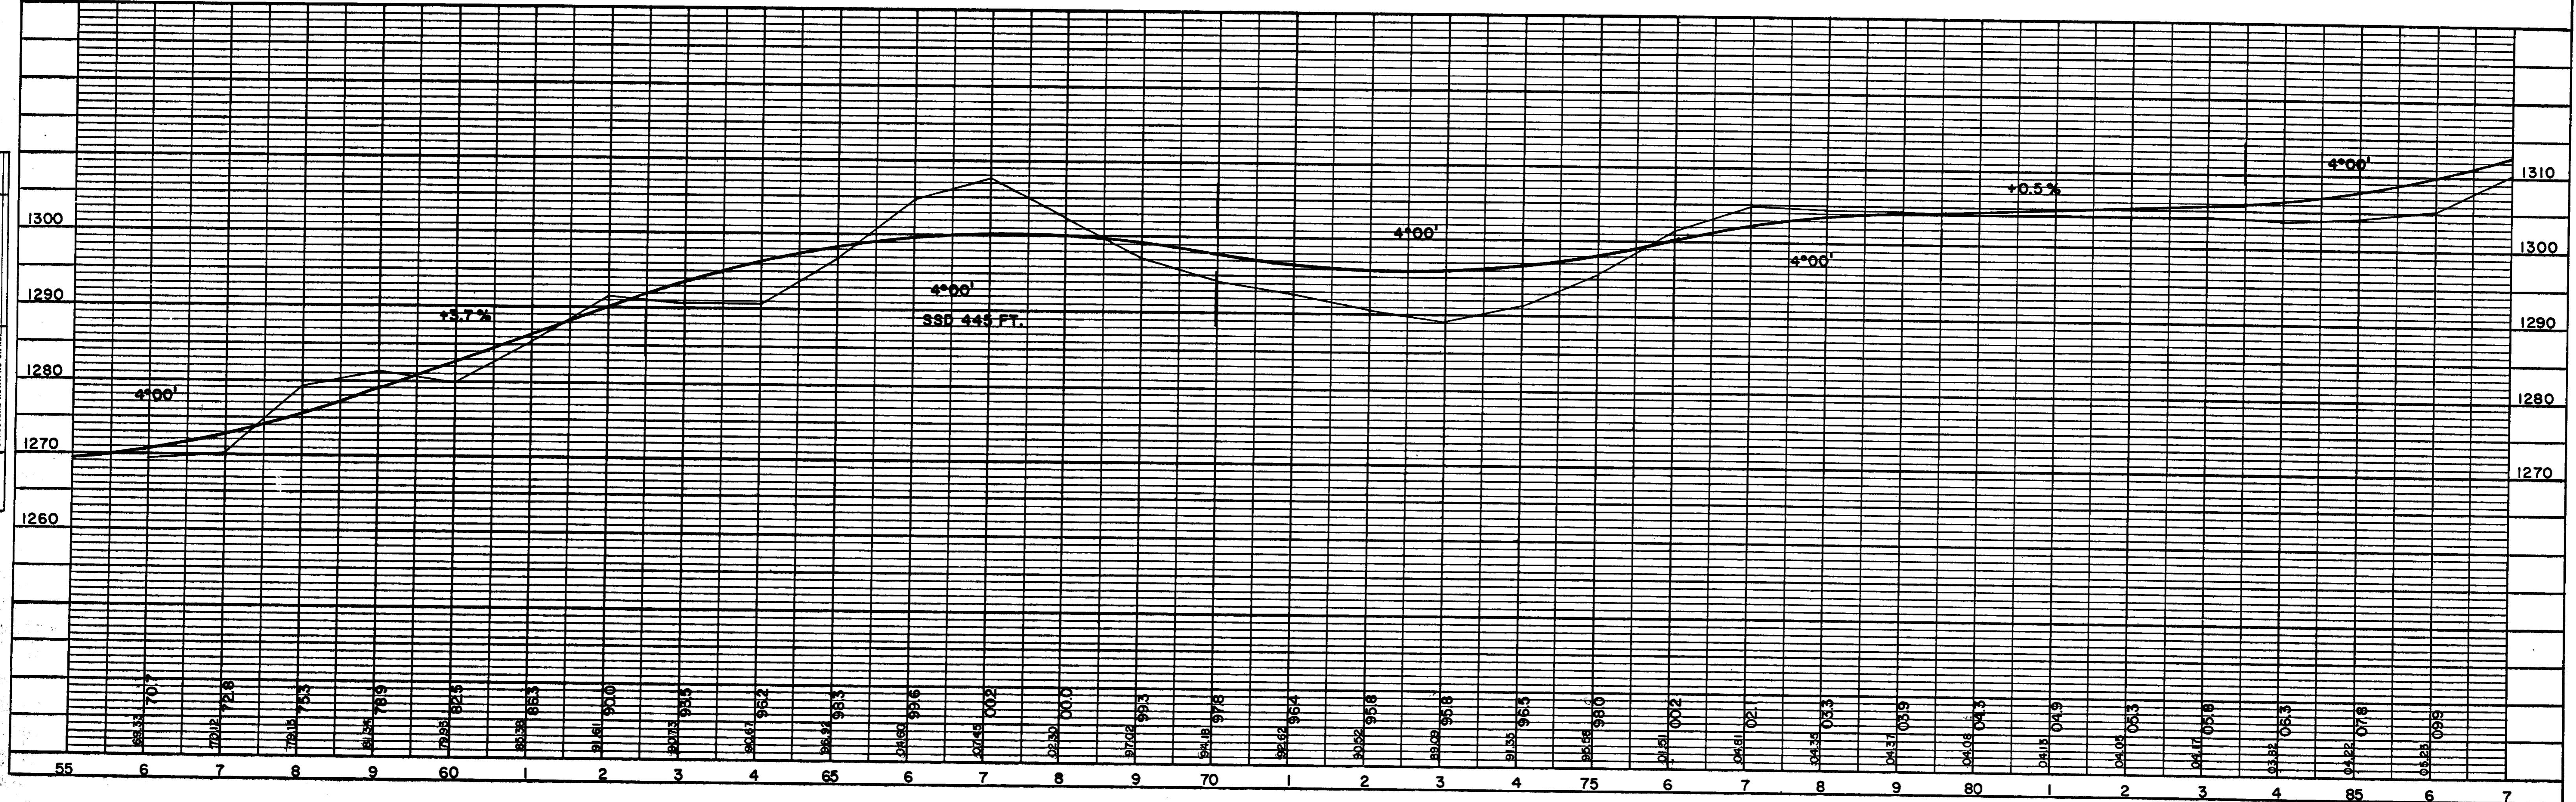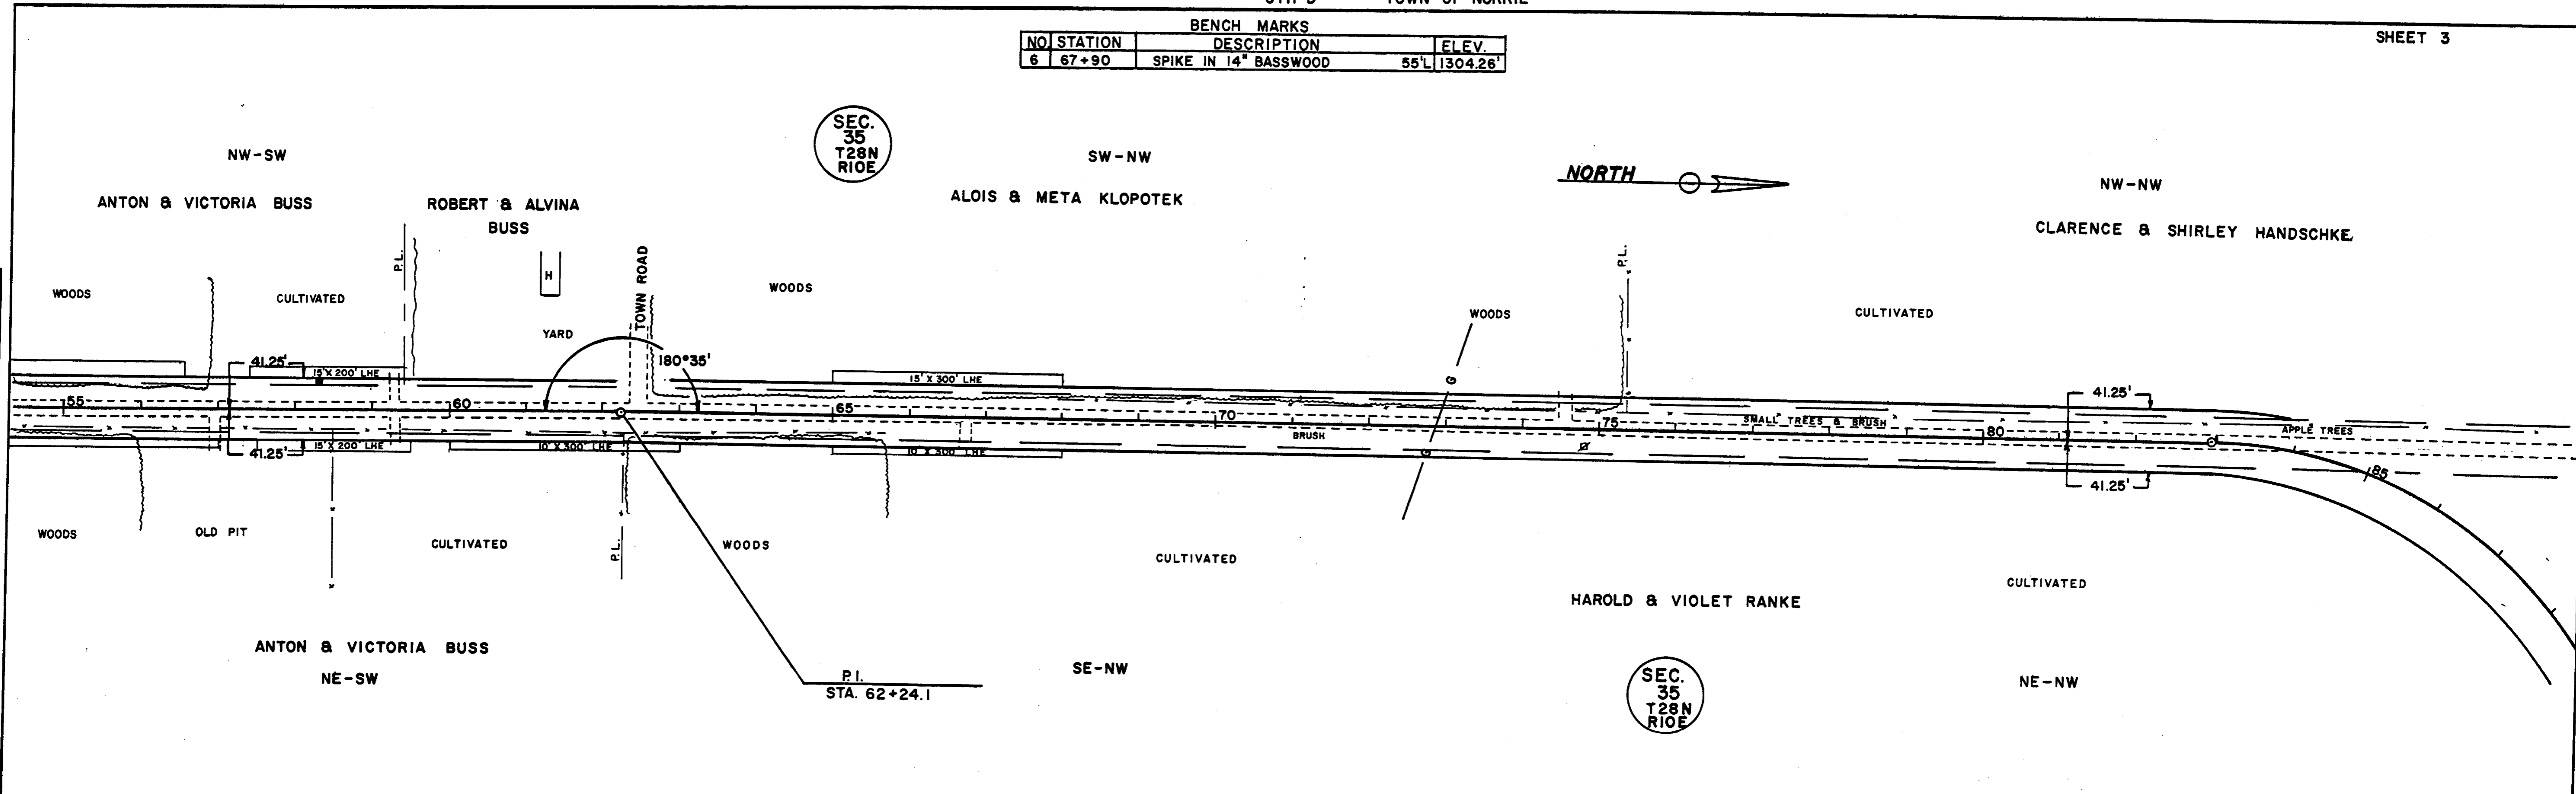


PLOTTED
ALIGNMENT CHECKED
HT. OF WAY CHECKED
NOTE BOOK NO.

NOTED
GRADES CHECKED
BY W. S. HORTON
CONSTRUCTIVE NOTES CHECKED
NOTE BOOK NO.

BENCH MARKS			
NO.	STATION	DESCRIPTION	ELEV.
9	119+00	SPIKE IN 4" THORNAPPLE	42' L 1306.30'
10	136+70	SPIKE IN BASSWOOD CLUMP	90' L 1288.77'

SEC. 26
T28N
R10E

SEC. 26
T28N
R10E

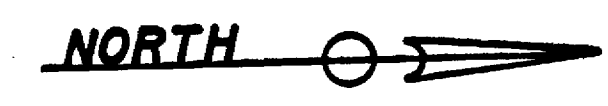

DATE: _____ BY: _____
 SURVEYED: _____
 ALIGNED CHECKED: _____
 NOTE BOOK NO. _____
 RT. OF WAY CHECKED: _____

DATE: _____ BY: _____
 SURVEYED: _____
 GRADE CHECKED: _____
 NOTE BOOK NO. _____
 ELEVATION DATUMS CHKD: _____


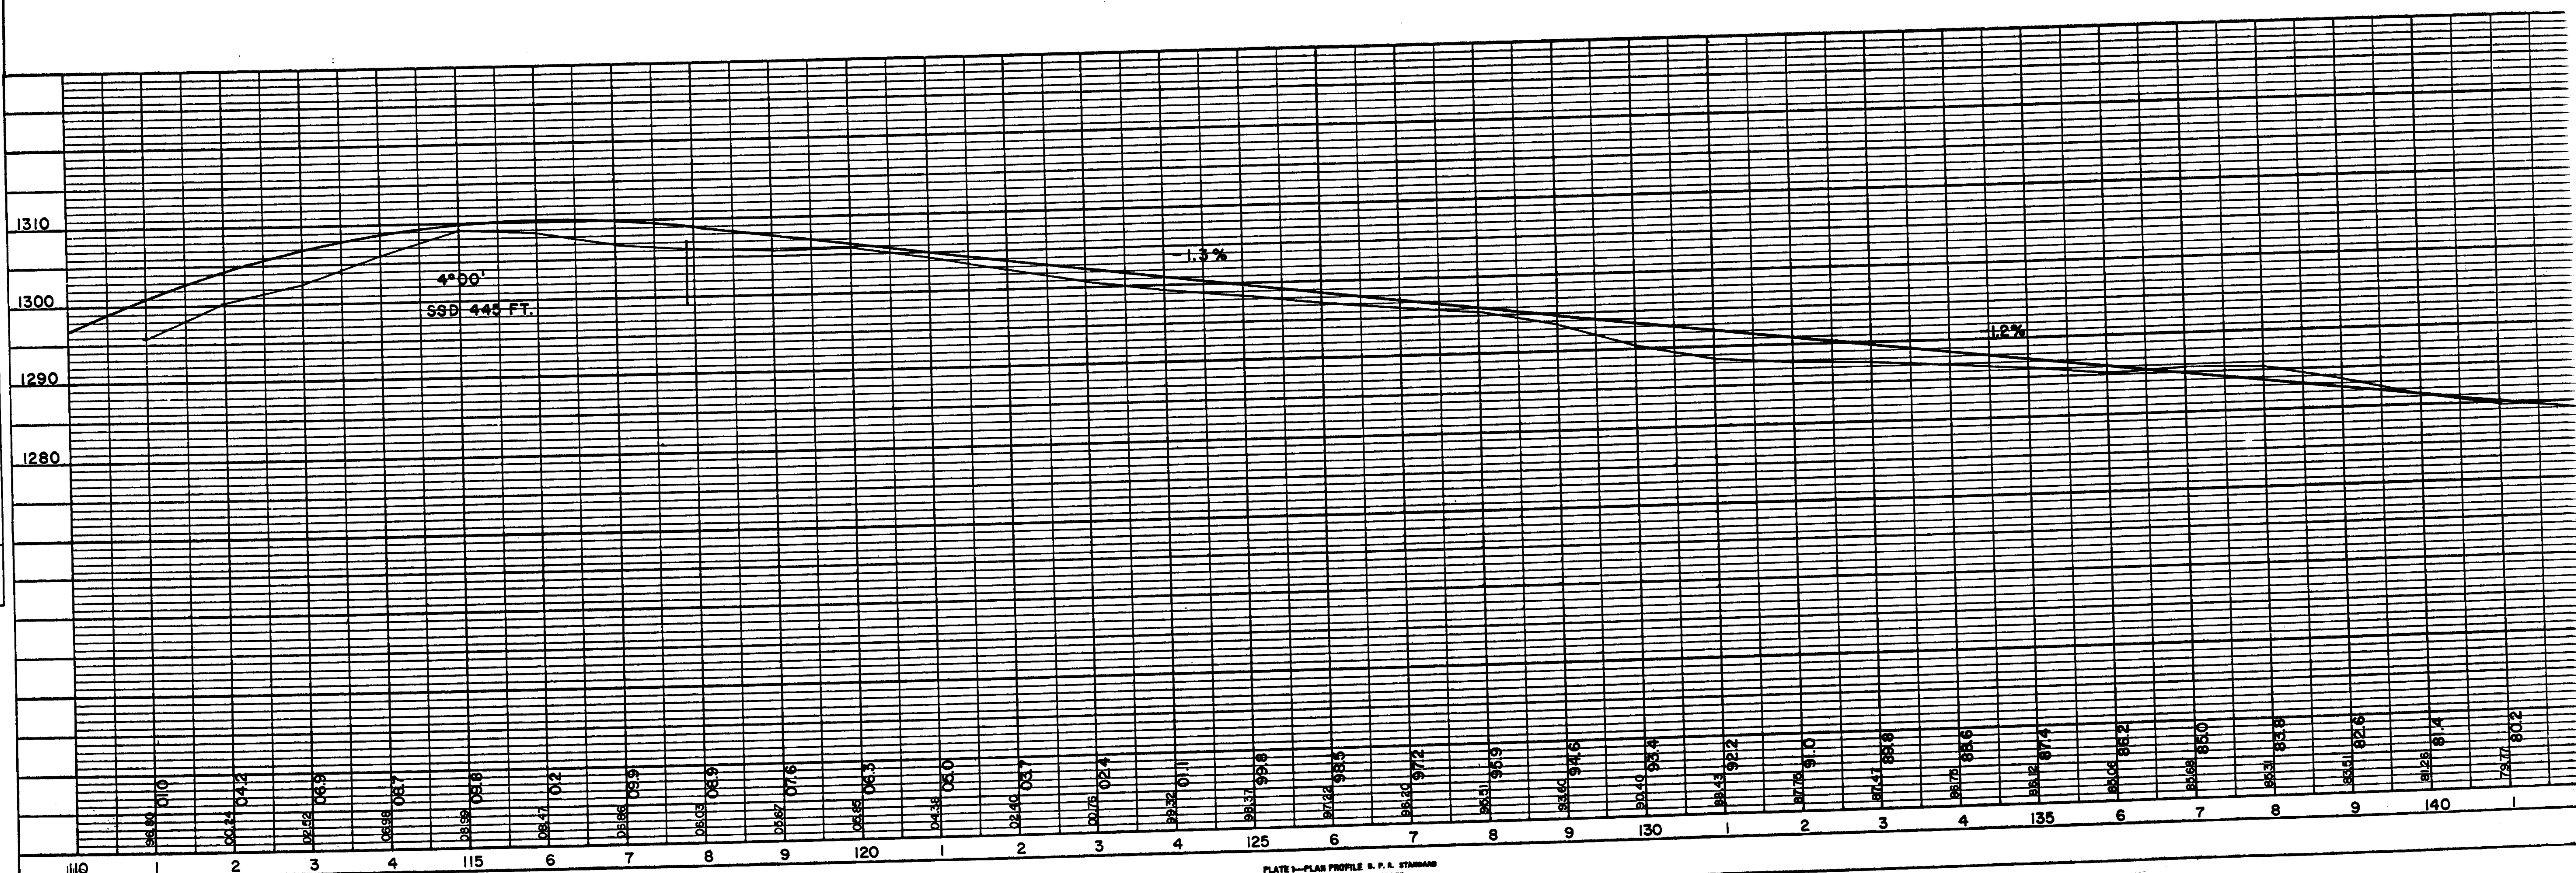


PLATE 1-PLAN PROFILE S. P. A. STAMBAUGH TELETYPE POST, CHICAGO

BENCH MARKS			
NO.	STATION	DESCRIPTION	ELEV.
11	150+95	SPIKE IN 20" ELM	90' 1289.39'
12	167+06	SPIKE IN MULTIPLE MAPLE	65' 1292.51'

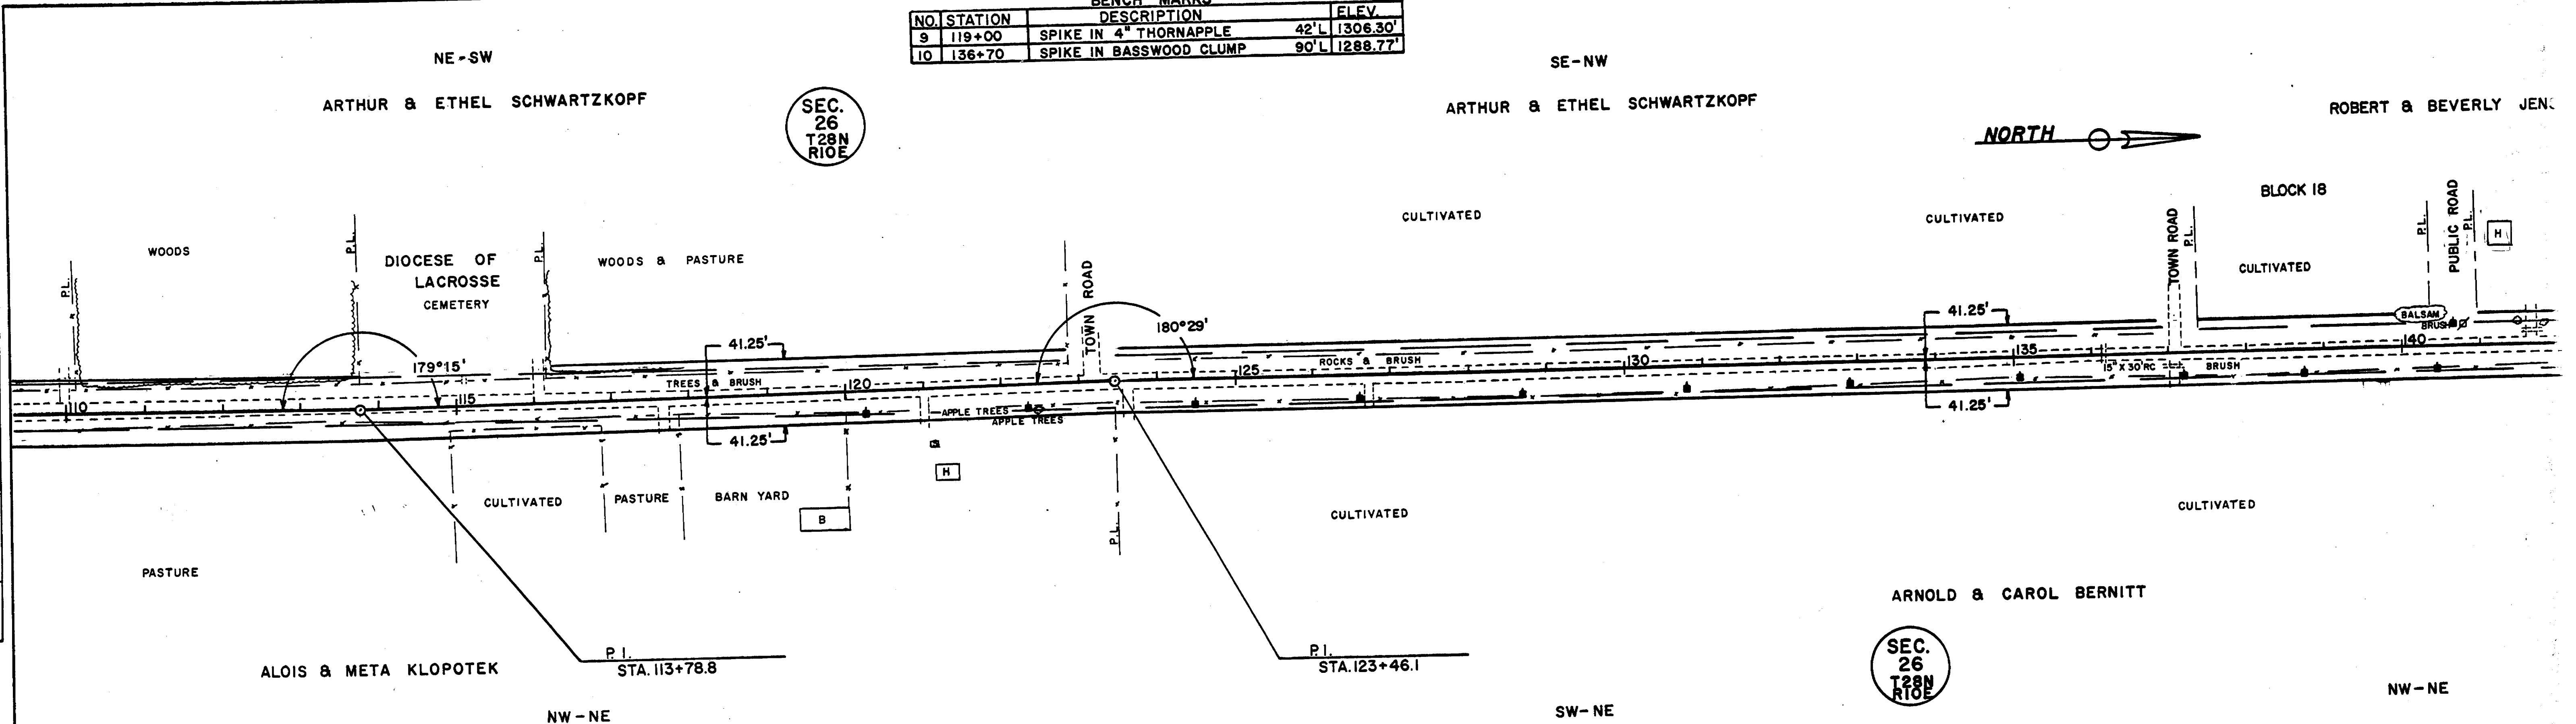