



COUNTY AND HIGHWAY	ROUTE AND SECTION	CLASS AND AGREEMENT		FEDERAL DIVISION OFFICE	SHEET NUMBER	TOTAL SHEETS
		STATE	FEDERAL			
				WIS. 5N	4	

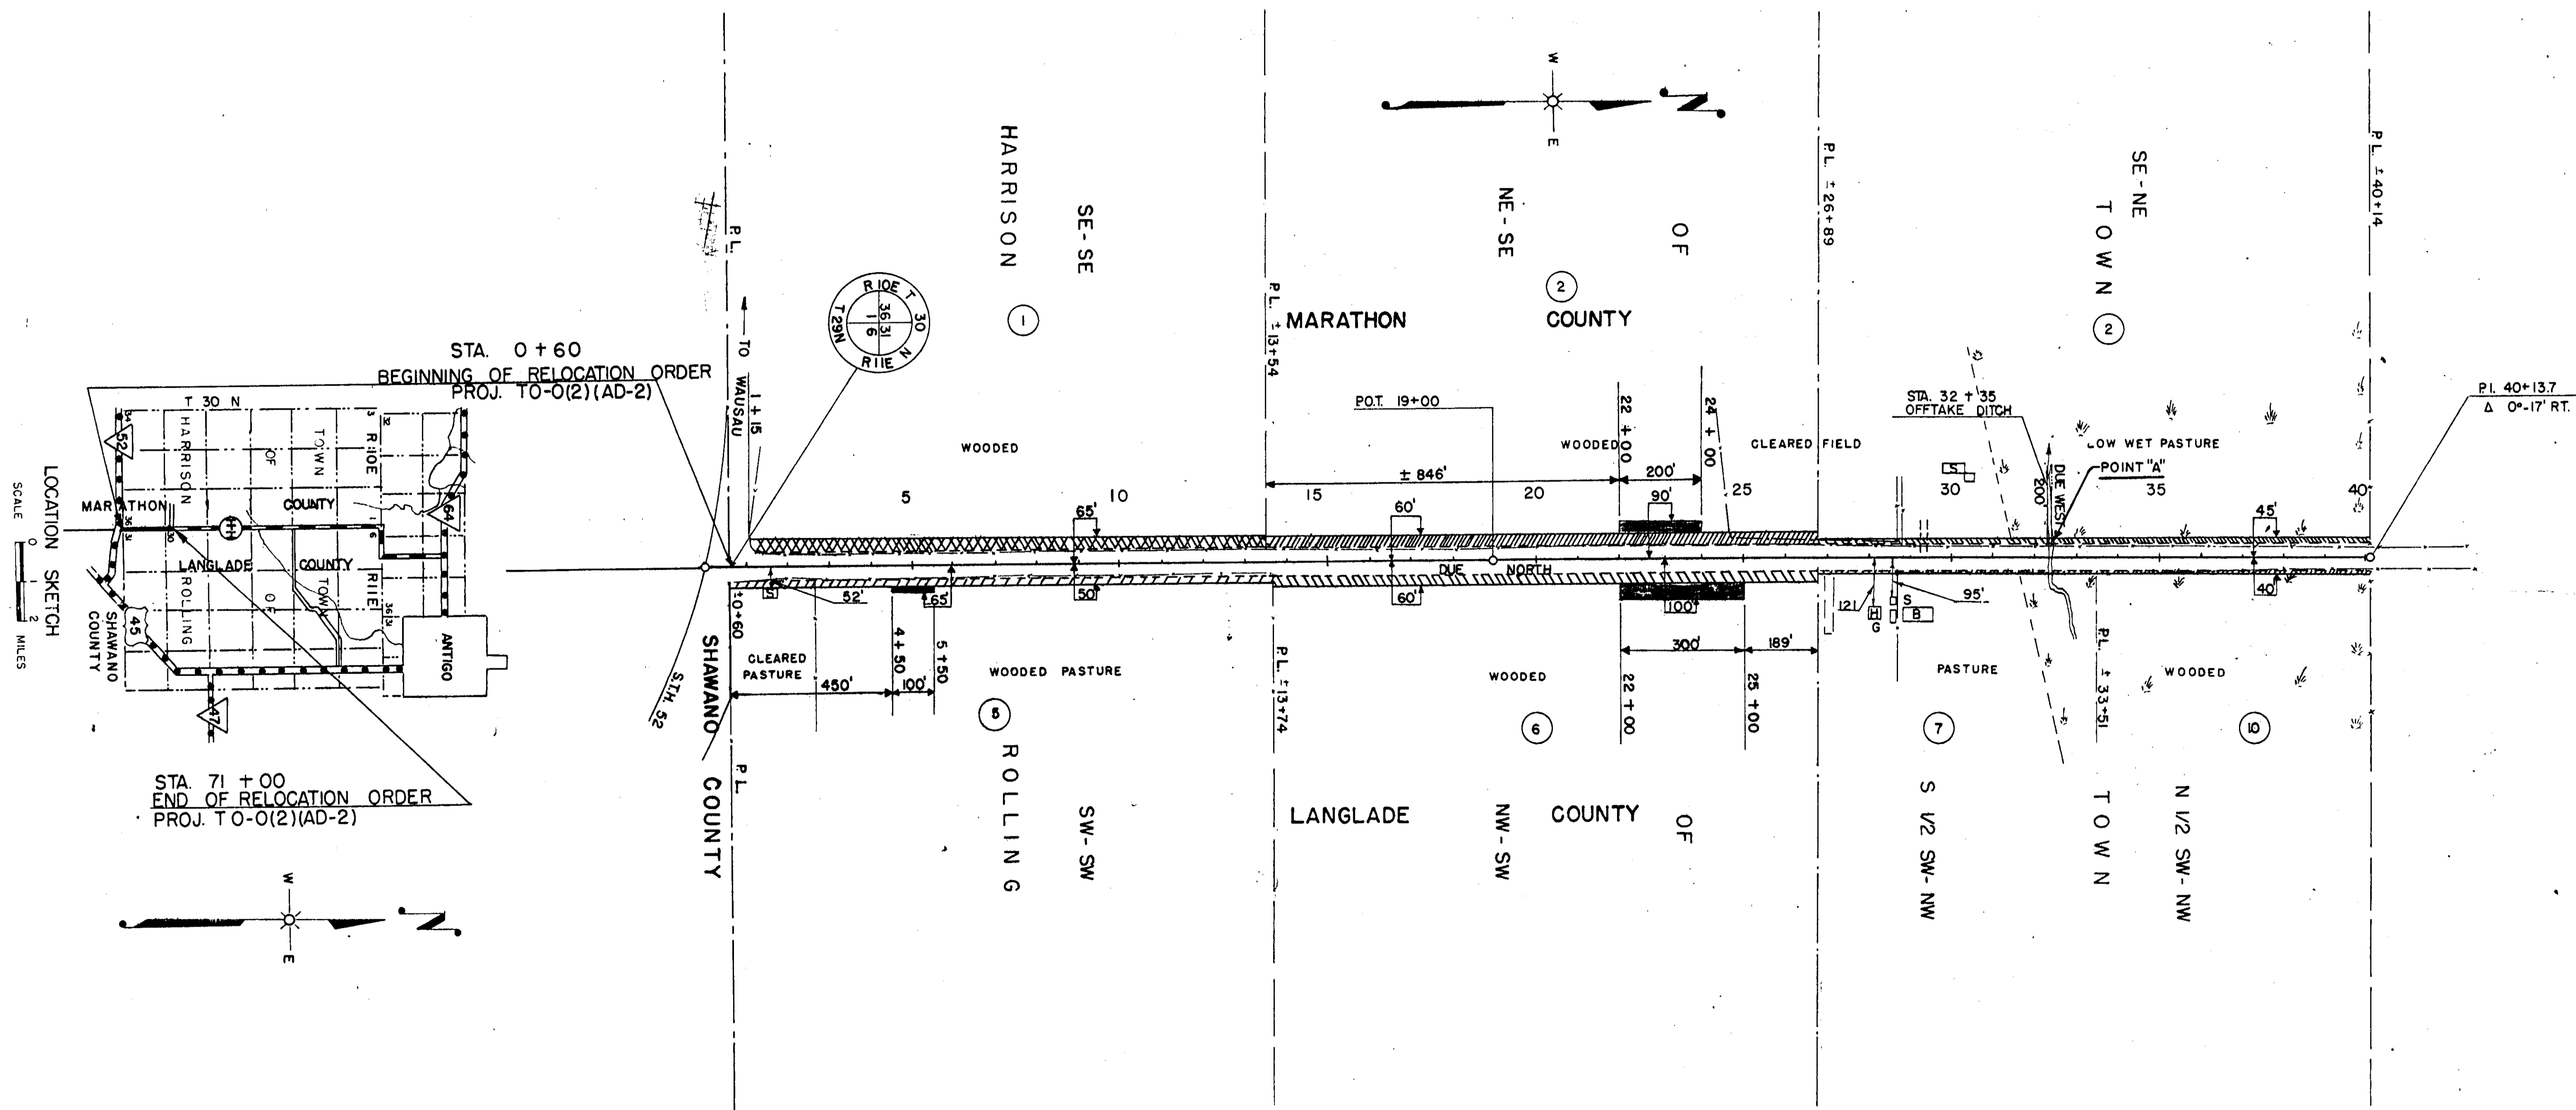

PAR NO	OWNER	ADDRESS	MORTGAGEE	ADDRESS	DESCRIPTION	ACRES REQ'D				INTERESTS	PAR NO	ALSO SHEET
						IMP	UNIMP	MARS.	TOTAL			
1	F. HOMER & R.W. ROBERTS	R.R. 1, ANIWA, WIS.			S.E.-S.E. SEC. 36, T.30N, R.10E.		0.91		0.91		1	
2	PAUL THOMPSON	R.R. 3, ANTIAGO, WIS.			N.E.-S.E. " " " "	0.14	0.69		0.83	SLOPE EASEMENT	2	
2					S.E.-N.E. " " " "	0.13		0.04	0.37	DRAINAGE DITCH	2	
5	A.J. WILHELM & EMMA WILHELM (WIFE)	R.R. 1, ANIWA, WIS.			S.W.-S.W. SEC. 3, T.30N, R.10E		0.51		0.51	SLOPE EASEMENT	5	
6	JESSE H. JAMES	BOX 41, ANIWA, WIS.			NW-SW. " " " "		0.81		0.81	SLOPE EASEMENT	6	
7		R.R. 3, ANTIAGO, WIS.	EUGENE BRANDT, (LAND CONTRACT)	R.R. 2, ANTIAGO, WIS.	S 1/2-SW-NW. SEC. 31, T.30N, R.10E	0.08		0.03	0.11		7	

STATE HIGHWAY COMMISSION OF WISCONSIN  
 PLAT OF RIGHT OF WAY REQUIRED  
 PROJECT T O-0(2) (AD-2)  
 S.T.H. 52 - C.T.H. "G" ROAD  
 C. T. H. "HH" MARATHON & LANGLADE COUNTIES

COUNTY AND HIGHWAY	ROUTE AND SECTION	CLASS AND AGREEMENT		FEDERAL DIVISION OFFICE	SHEET NUMBER	TOTAL SHEETS
		STATE	FEDERAL			
				WIS. 5N	4,1	

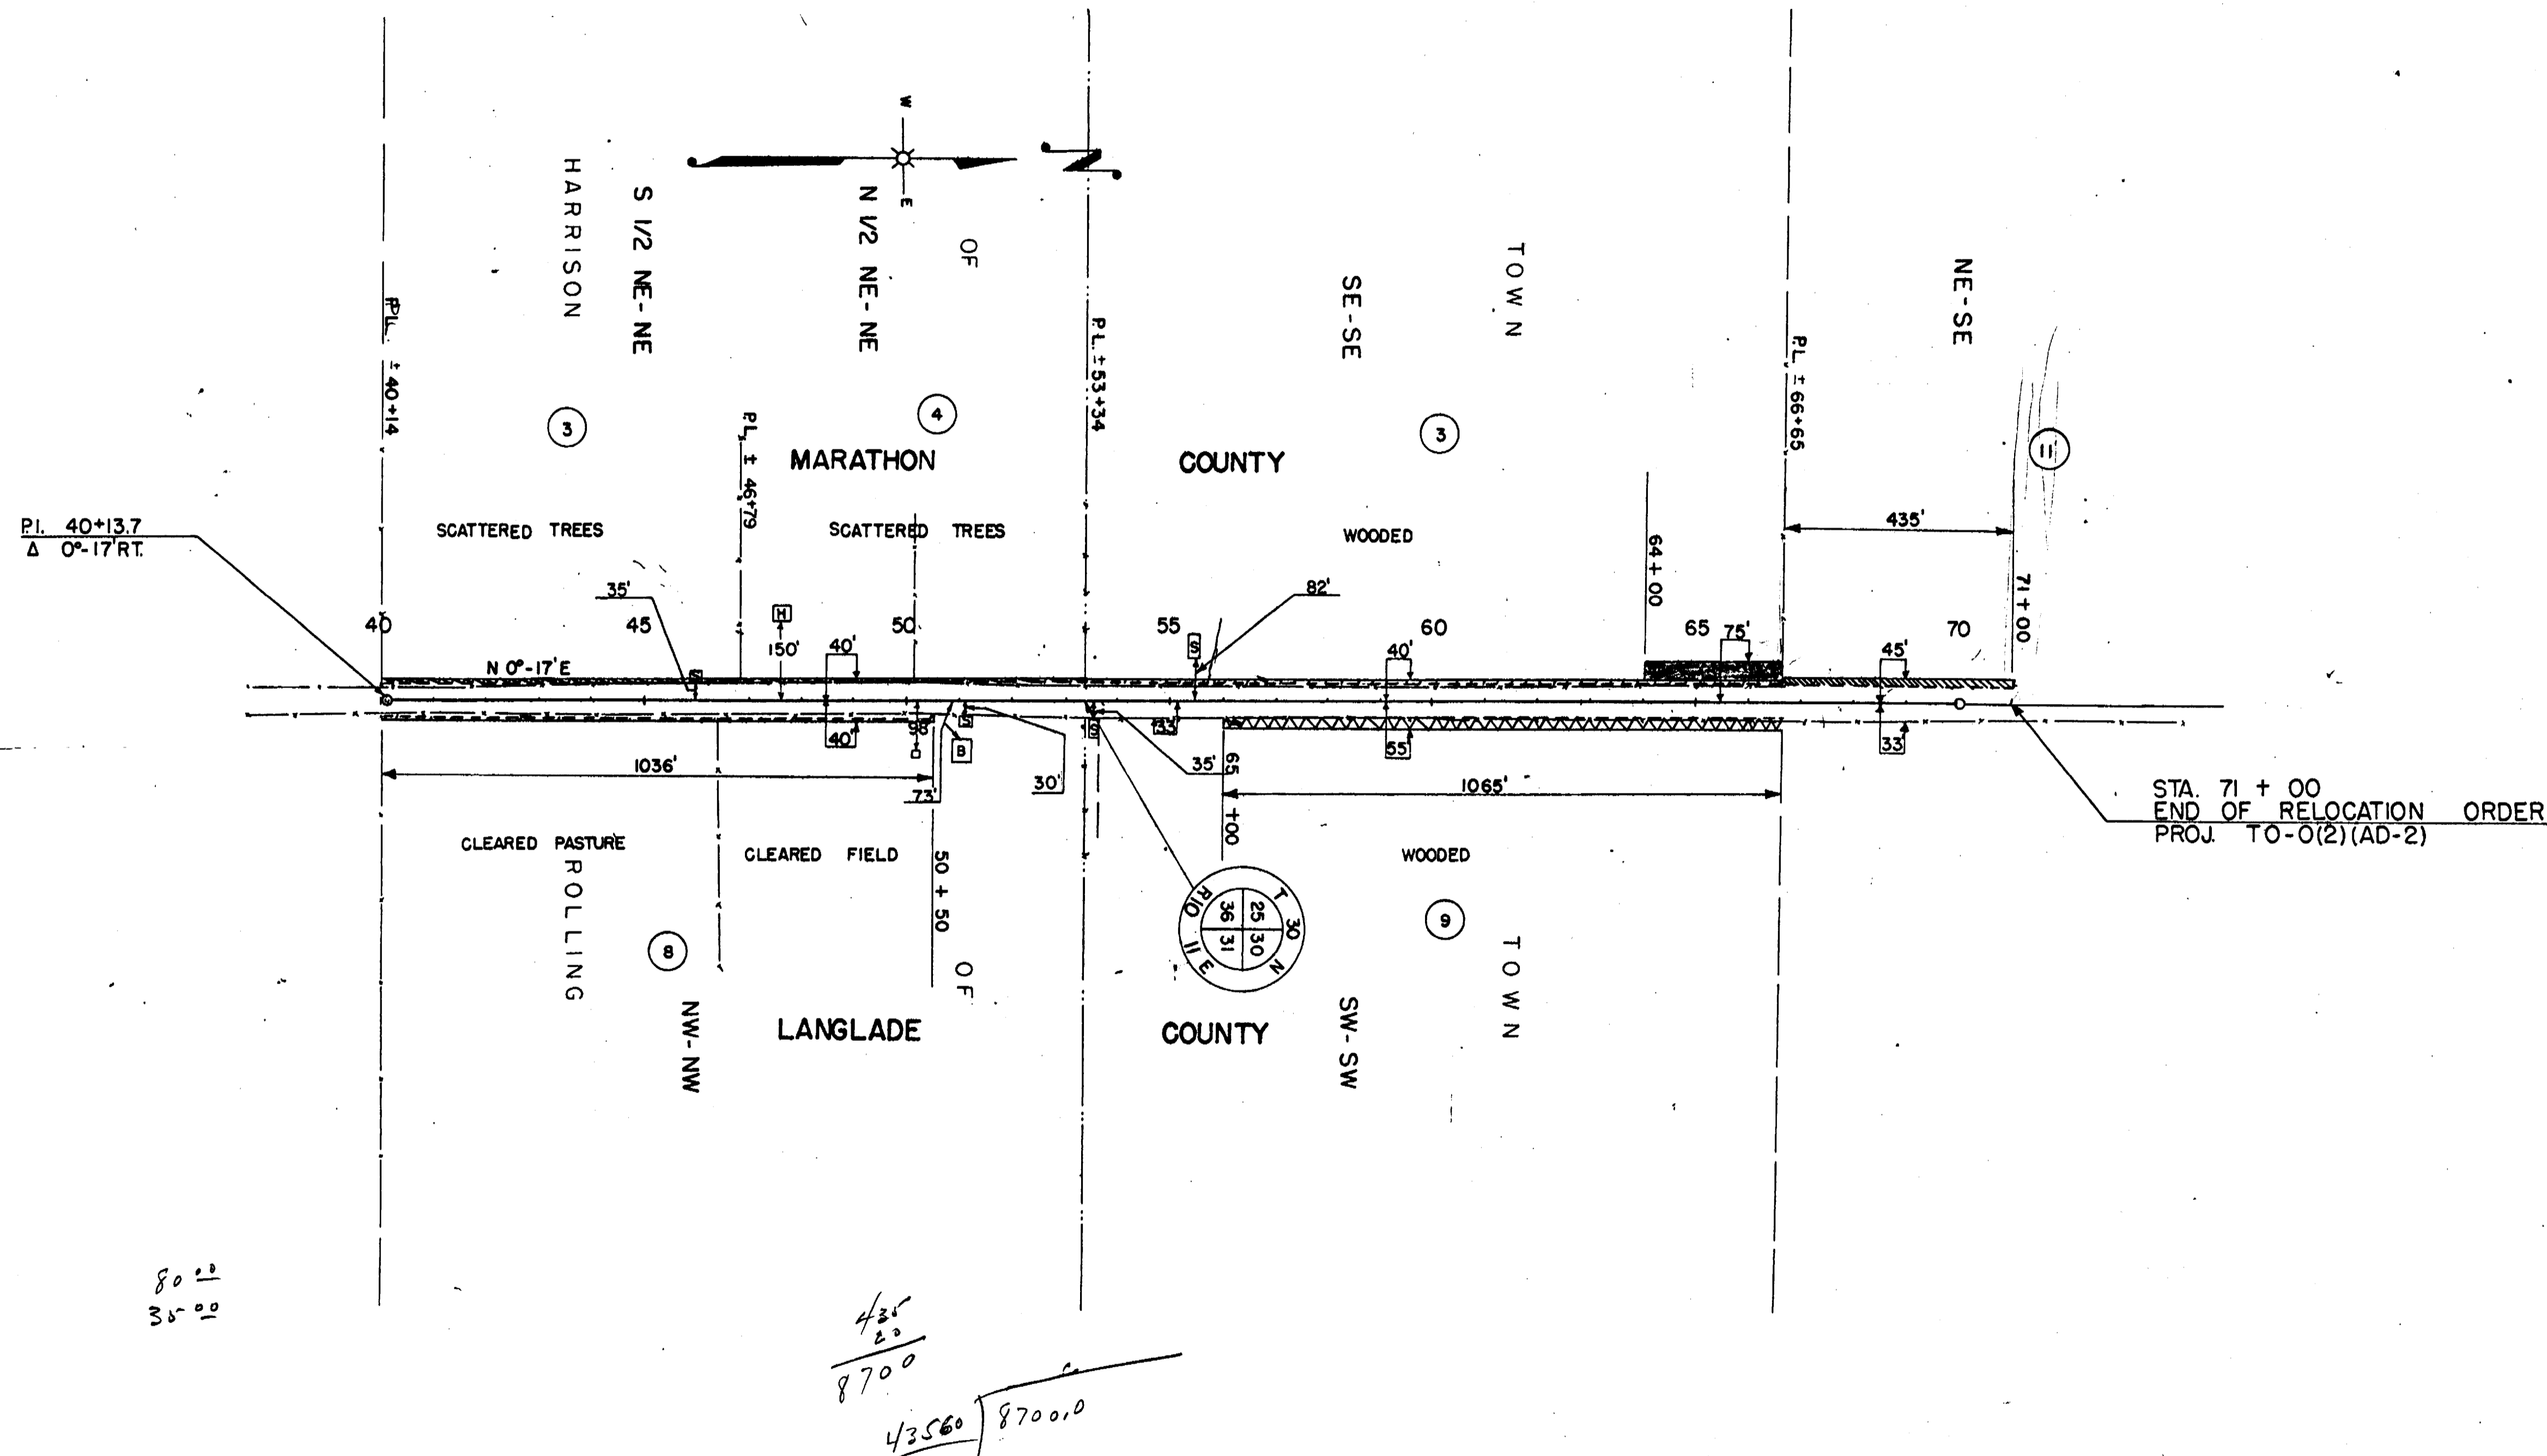

PAR NO	OWNER	ADDRESS	MORTGAGEE	ADDRESS	DESCRIPTION	ACRES REQ'D			INTERESTS	PAR ALSO NO SHEET
						IMP	UNIMP	MARSH TOTAL		
3	FRANK G. BERAN	ANIWA, WIS. R.R.1			S 1/2 - N.E.-N.E. SEC. 36, T.30N, R.10E	.11		.11		3
4	CHANCY NICHOLS	927 W. DAKIN, CHICAGO ILL.			N 1/2 - " " SEC. 25, " " "	.11		.11		4
3	FRANK G. BERAN	ANIWA, WIS. R.R.1			S.E.-S.E. SEC. 25, " " "		.32	.32	SLOPE EASEMENT	3
8	WILLIAM H. MEIDL	ANIWA, WIS.			N.W. NW. SEC. 31, " " "	.17		.17		6
9	JOSEPH, ROY & ERVIN GUENTHNER (JOINT TENANTS)	R.R.1 ANIWA, WIS.			S.W.-S.W. SEC. 30, " " "		.54	.54		9
11	DANIEL R. KUF AHL	ANTIGO, R.R.3			N.E.-S.E. SEC. 25, " " "	.12		.12		11

STATE HIGHWAY COMMISSION OF WISCONSIN  
 PLAT OF RIGHT OF WAY REQUIRED  
 PROJECT T O-0(2)(AD-2)  
 S.T.H. 52 - C.T.H. "G" ROAD  
 C.T.H. "HH" MARATHON & LANGLADE COUNTIES