


AND HIGHWAY	SECTION	STATE	FEDERAL	OFFICE	
72.6	1165.0		11.3	4	0 42

STA. 338+21  
END RELOC. ORDER  
PROJ. S1165 (3)

LOCATION SKETCH

SCALE 0 2 MI.

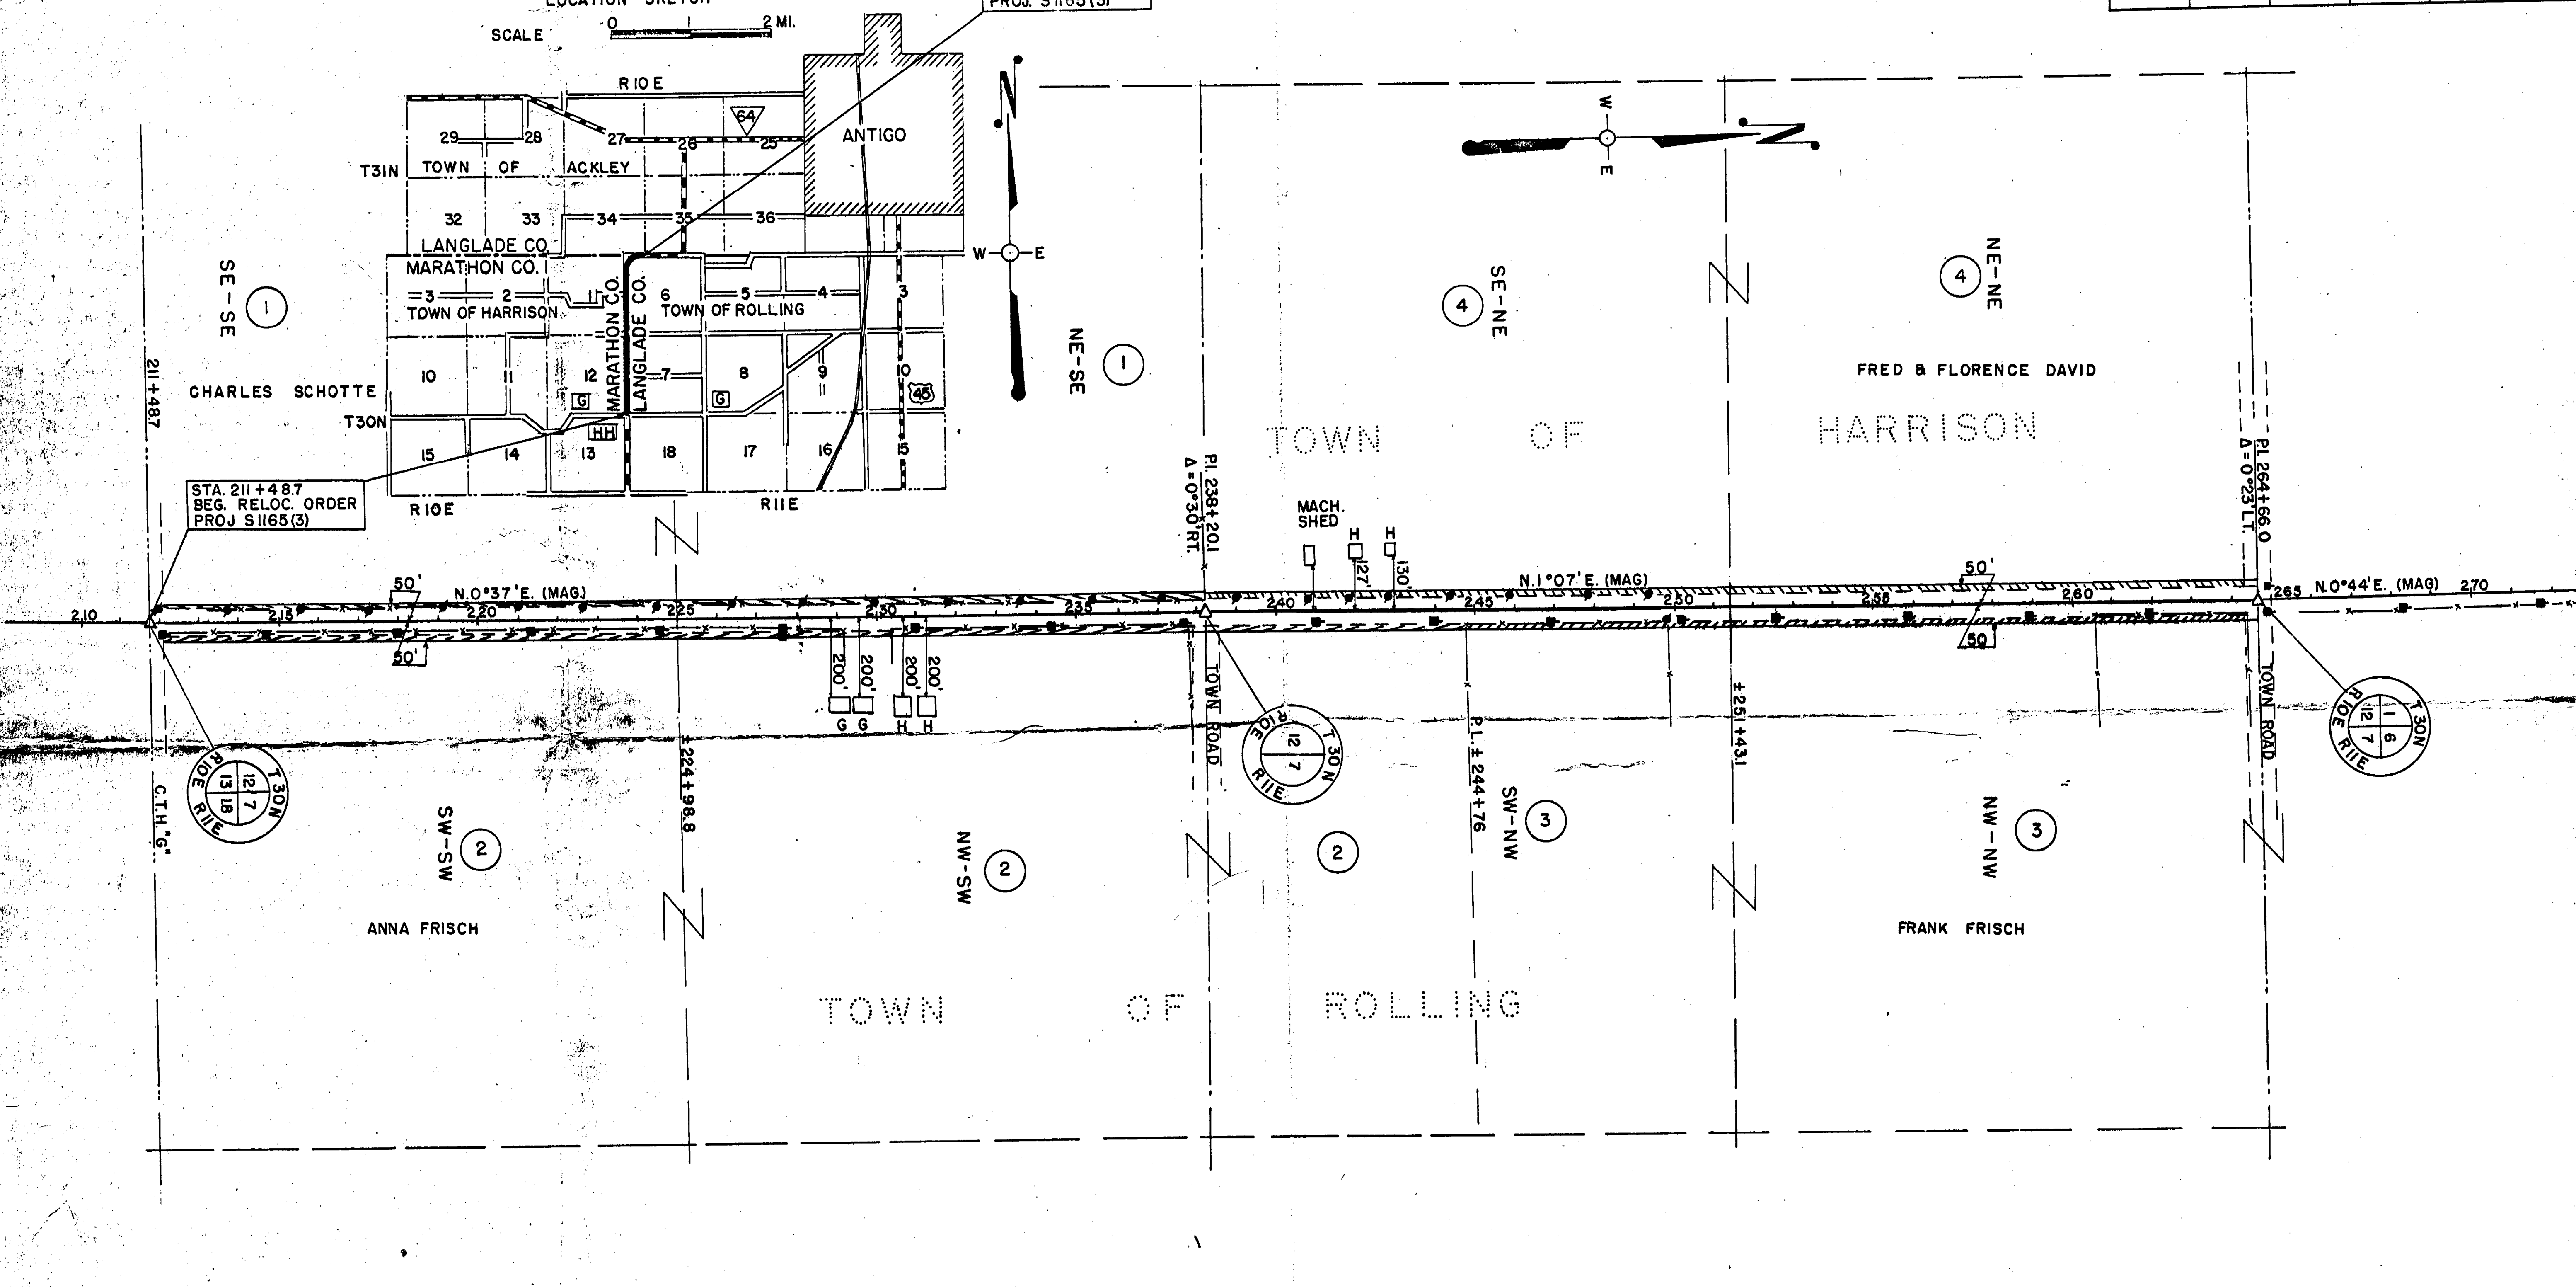

STA. 211+48.7  
BEG. RELOC. ORDER  
PROJ. S1165 (3)


ACQUIRE EASEMENT FOR HIGHWAY PURPOSES EXCEPT AS OTHERWISE NOTED

PAR. NO.	OWNER	ADDRESS	MORTGAGEE	ADDRESS	DESCRIPTION	ACRES REQ'D.		INTEREST	PARALSO NO. SHEET
						IMP.	TOTAL		
1	CHARLES SCHOTTE				E 1/2-SE SEC.12, T.30N, R.10E		1.02		1
2	ANNA FRISCH	RT. 3 ANTIGO, WISCONSIN			W 1/2-SW & S 1/2-SW-NW SEC.7, T.30N, R.10E		1.22		2
3	FRANK FRISCH	RT. 3 ANTIGO, WISCONSIN			N 1/2-SW-NW & NW-NW SEC.7, T.30N, R.10E		0.76		3
4	FRED DAVID JR. & FLORENCE M.	RT. 3 ANTIGO, WISCONSIN	THE FED. LAND BANK OF ST. PAUL	ST. PAUL, MINN.	E 1/2-NE SEC.12, T.30N, R.10E.		1.02		4

STATE HIGHWAY COMMISSION OF WISCONSIN  
PLAT OF RIGHT OF WAY REQUIRED  
PROJECT S1165 (3)  
C.T.H. "G" - ANTIGO  
C.T.H. "HH" - LANGLADE & MARATHON

SCALE  
0 200 400  
NOTEBOOK: 8256  
LENGTH: 2,400 MILES DATED

COUNTY AND HIGHWAY	ROUTE AND SECTION	CLASS AND AGREEMENT		FEDERAL DIVISION OFFICE	SHEET NUMBER	TOTAL SHEETS
		STATE	FEDERAL			
72.6	1165.0		11.3	4	41	

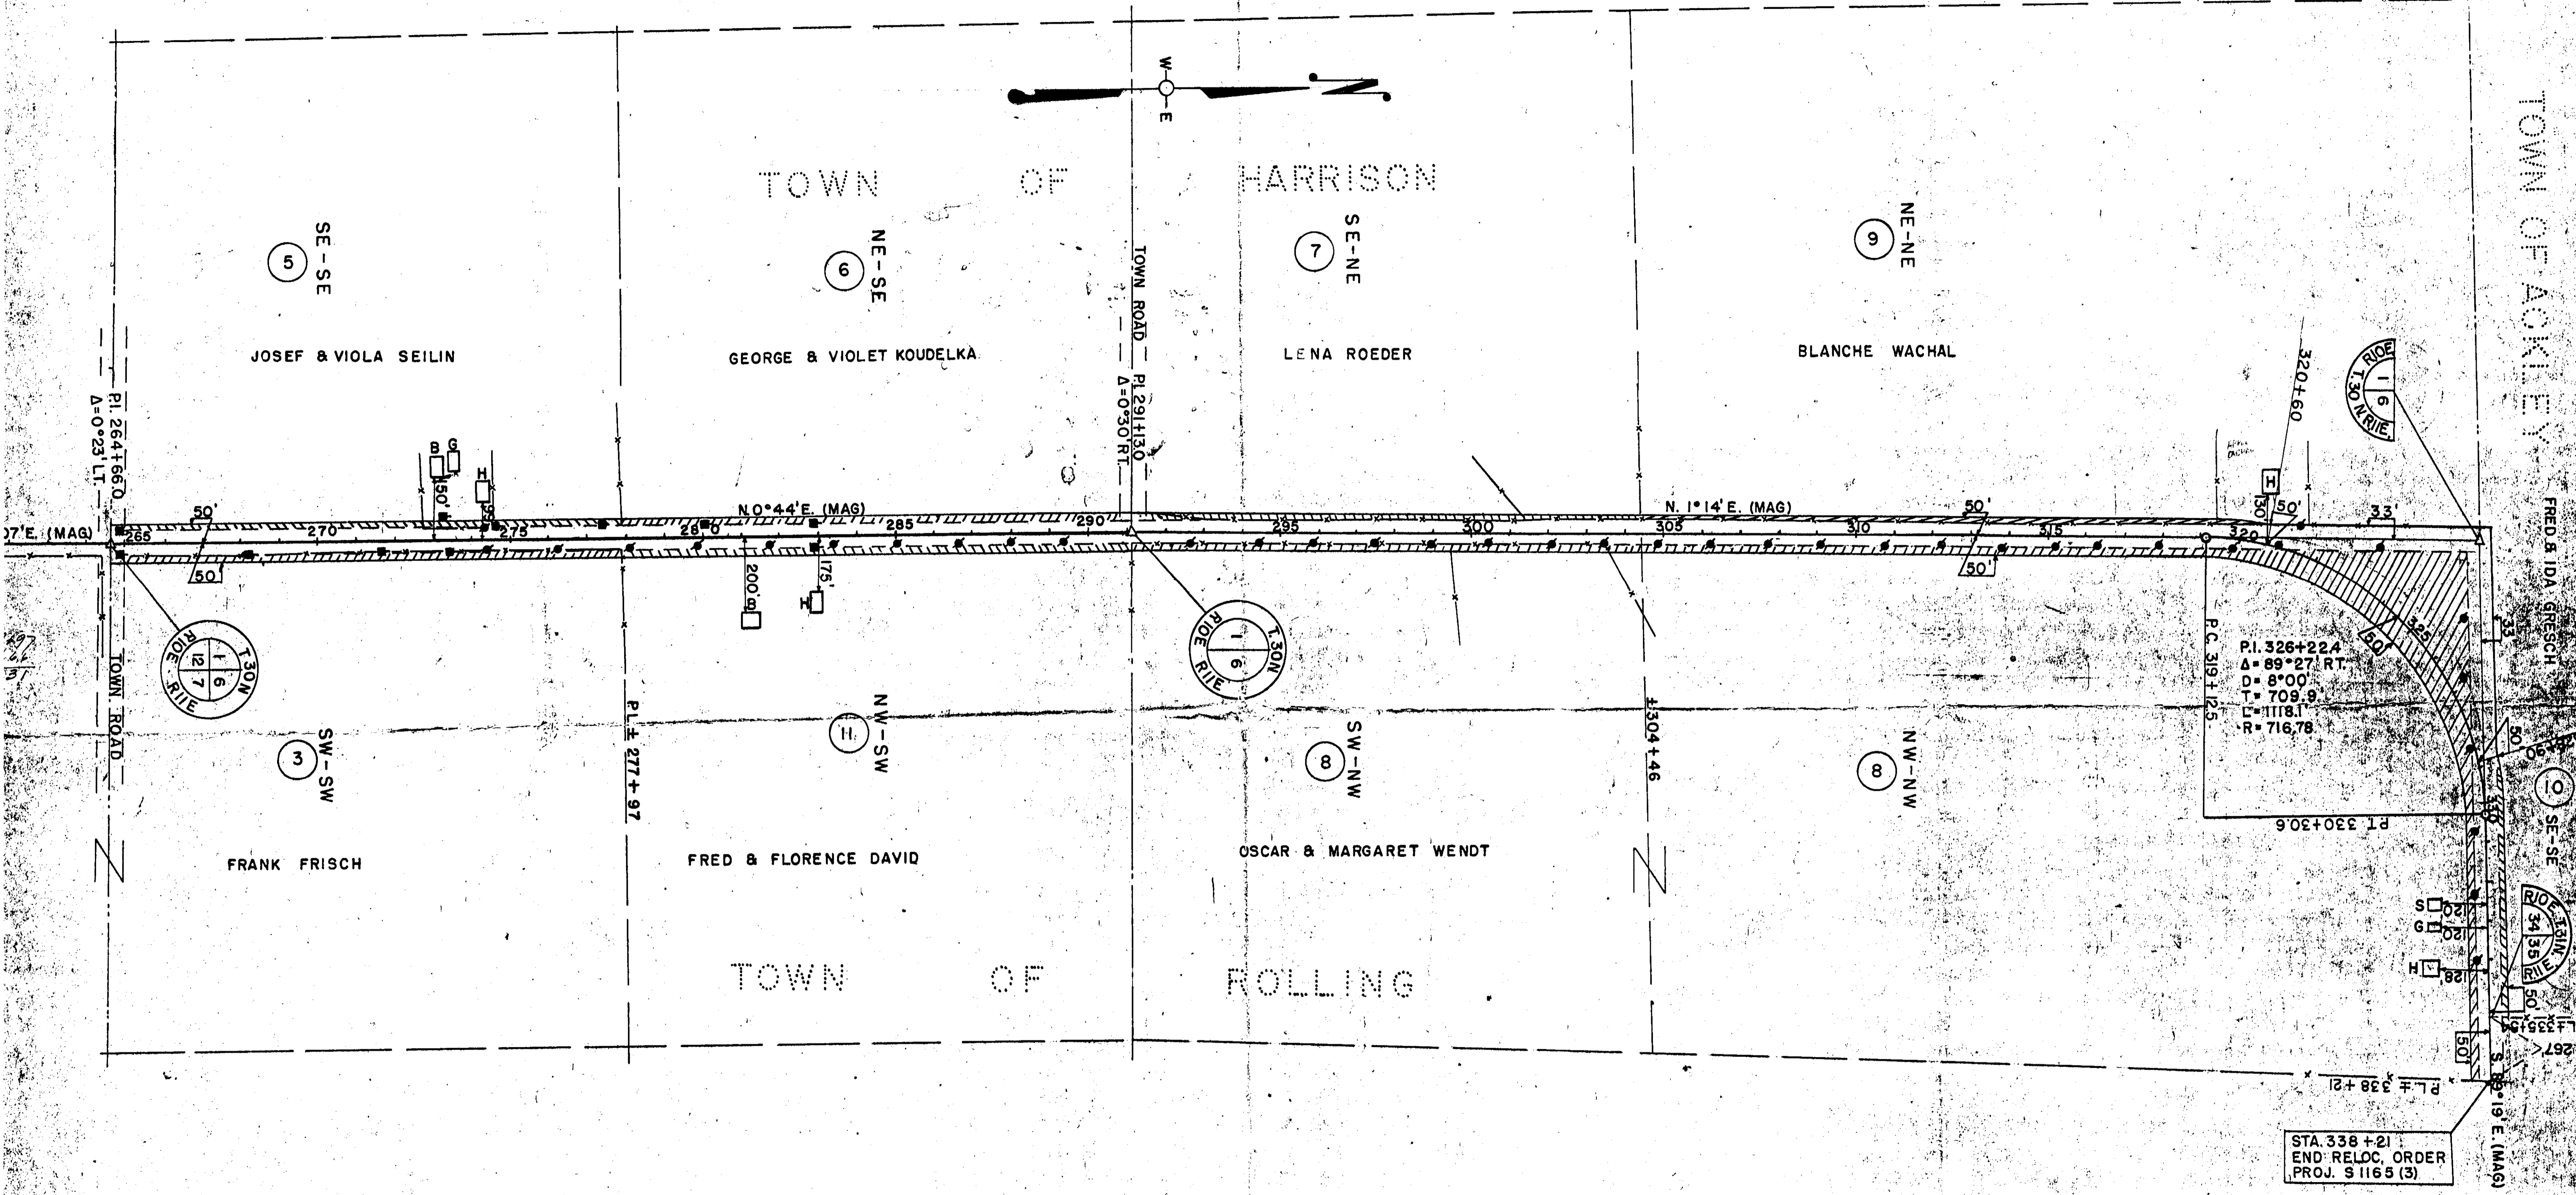

ACQUIRE EASEMENT FOR HIGHWAY PURPOSES EXCEPT AS OTHERWISE NOTED

PAR. NO.	OWNER	ADDRESS	MORTGAGEE	ADDRESS	DESCRIPTION	ACRES REQ'D.			INTERESTS	PAR. NO.	ALSO SHEET
						IMP	UNIMP	MARSH TOTAL			
3	FRANK FRISCH	RT. 3 ANTIGO, WISCONSIN			SW-SW SEC. 6 T. 30N. R. 10E			0.51		3	1
5	JOSEF SEILIN & VIOLA, (HW)				SE-SE SEC. 1 T. 30N. R. 10E			0.51		5	
6	GEORGE KOUDELKA & VIOLET, (HW)		FED. LAND BANK OF ST. PAUL	ST. PAUL, MINN.	NE-SE SEC. 1 T. 30N. R. 10E			0.50		6	
1	FRED DAVID JR. & FLORENCE M. (HW)	RT. 3 ANTIGO, WISCONSIN	" " " " " "	" " " " " "	NW-SW SEC. 6 T. 30N. R. 10E			0.51		1	
7	LENA ROEDER				SE-NE SEC. 1 T. 30N. R. 10E			0.52		7	
8	OSCAR WENDT & MARGARET (HW)	RT. 2 ANTIGO, WISCONSIN			W 1/2-NW SEC. 6 T. 30N. R. 10E			3.51		8	
9	BLANCHE WACHAL		THE FIDELITY SAVINGS BANK	ANTIGO, WISCONSIN	NE-NE SEC. 1 T. 30N. R. 10E			0.59		9	
2	FRED A. GRESCH & IDA, (HW)	RT. 3 ANTIGO, WISCONSIN			SE-SE SEC. 34 T. 31N. R. 10E			0.23		10	

STATE HIGHWAY COMMISSION OF WISCONSIN  
 PLAT OF RIGHT OF WAY REQUIRED  
 PROJECT S 1165 (3)  
 C.T.H. "G" - ANTIGO ROAD  
 C.T.H. "HH" LANGLADE & MARATHON COUNTIES  
 SCALE