

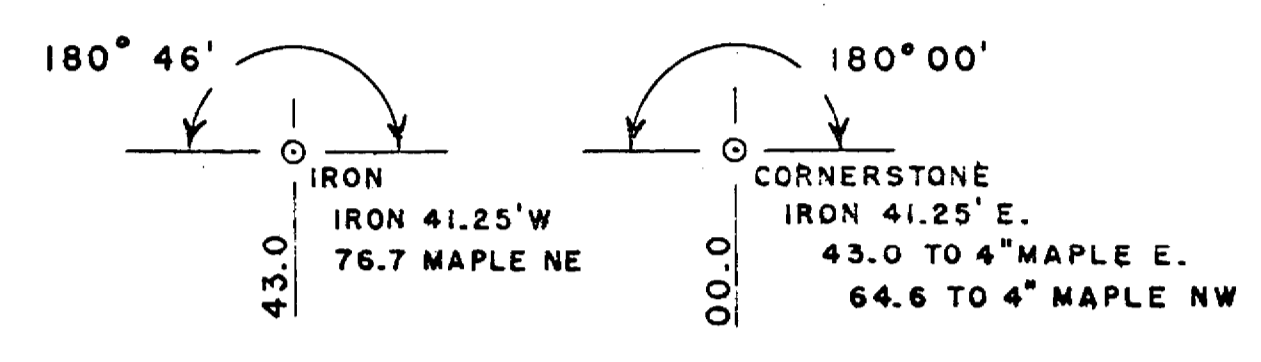


DATE	1-58
BY	C.E.C.
CH	
PLAN	SURVEYED
	PLOTTED
	NOTE BOOK
	NO. OF WAY CHECKED
	NO.

DATE	1-58
BY	C.E.C.
CH	
PROFILE	SURVEYED
	PLOTTED
	NOTE BOOK
	NO. OF WAY CHECKED
	NO.

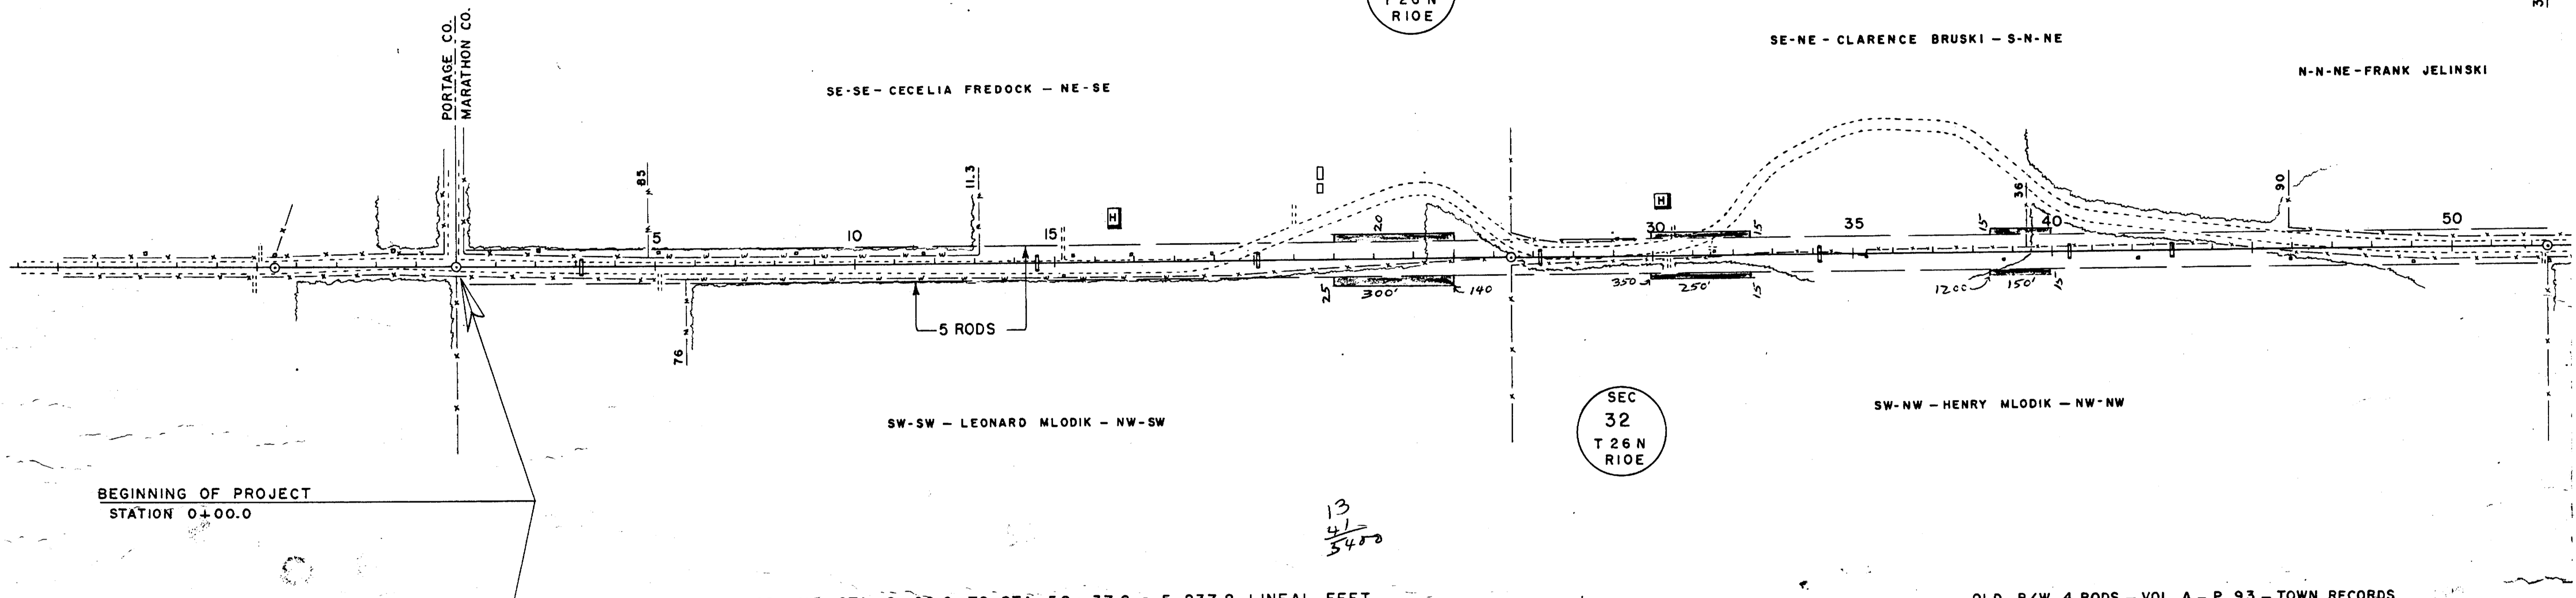


4	0+00	"	"	10" OAK	50'R	471.51
3	17+76	"	"	8" OAK	65'R	511.97
4	22+45	"	"	10" OAK	45'R	480.21
5	25+80	"	"	10" MAPLE	60'R	487.78
6	31+70	"	"	12" MAPLE	70'R	473.44
7	40+05	"	"	20" OAK	65'R	463.06
8	51+90	"	"			

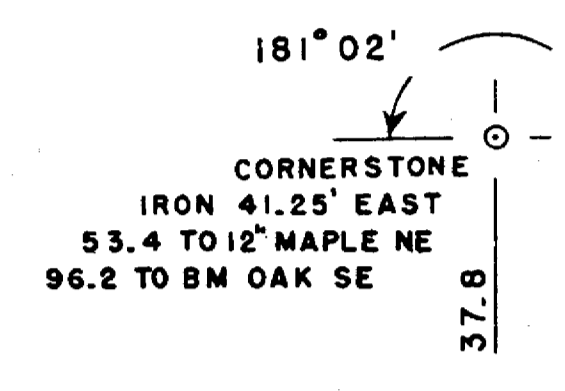

NET LENGTH OF CENTERLINE STA. 0+00.0 TO STA. 52+37.8 = 5,237.8 LINEAL FEET


OLD R/W 4 RODS - VOL. A - P. 93 - TOWN RECORDS

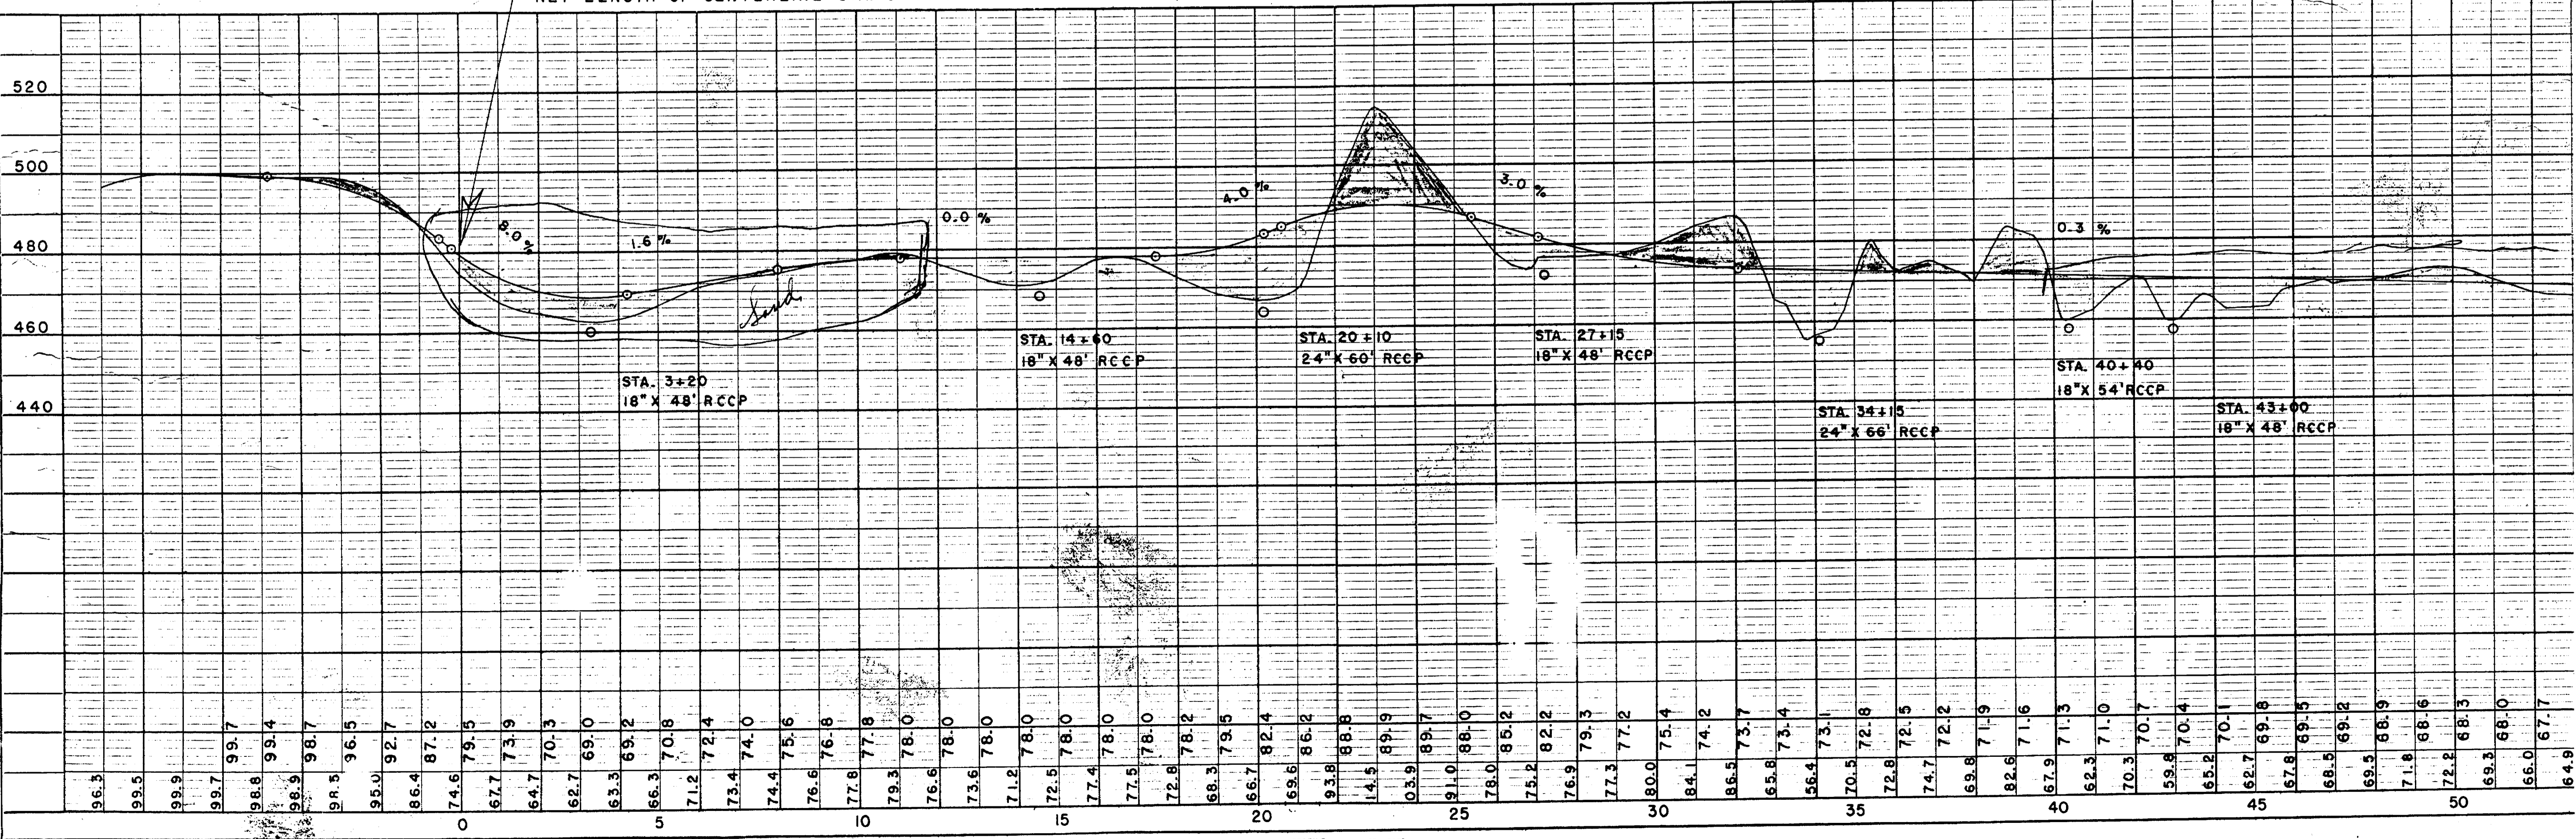

C.T.H. "I" - TOWN OF FRANZEN

BENCH MARKS				
11	109+15	SPIKE IN 10" OAK	60'R	503.71
12	129+90	" " 12" ELM	75'R	472.54
13	132+33	" " 24" OAK	98'R	476.43
14				

B.P.R. DIVISION	PROJECT	SHEET NUMBER	TOTAL SHEETS
4			

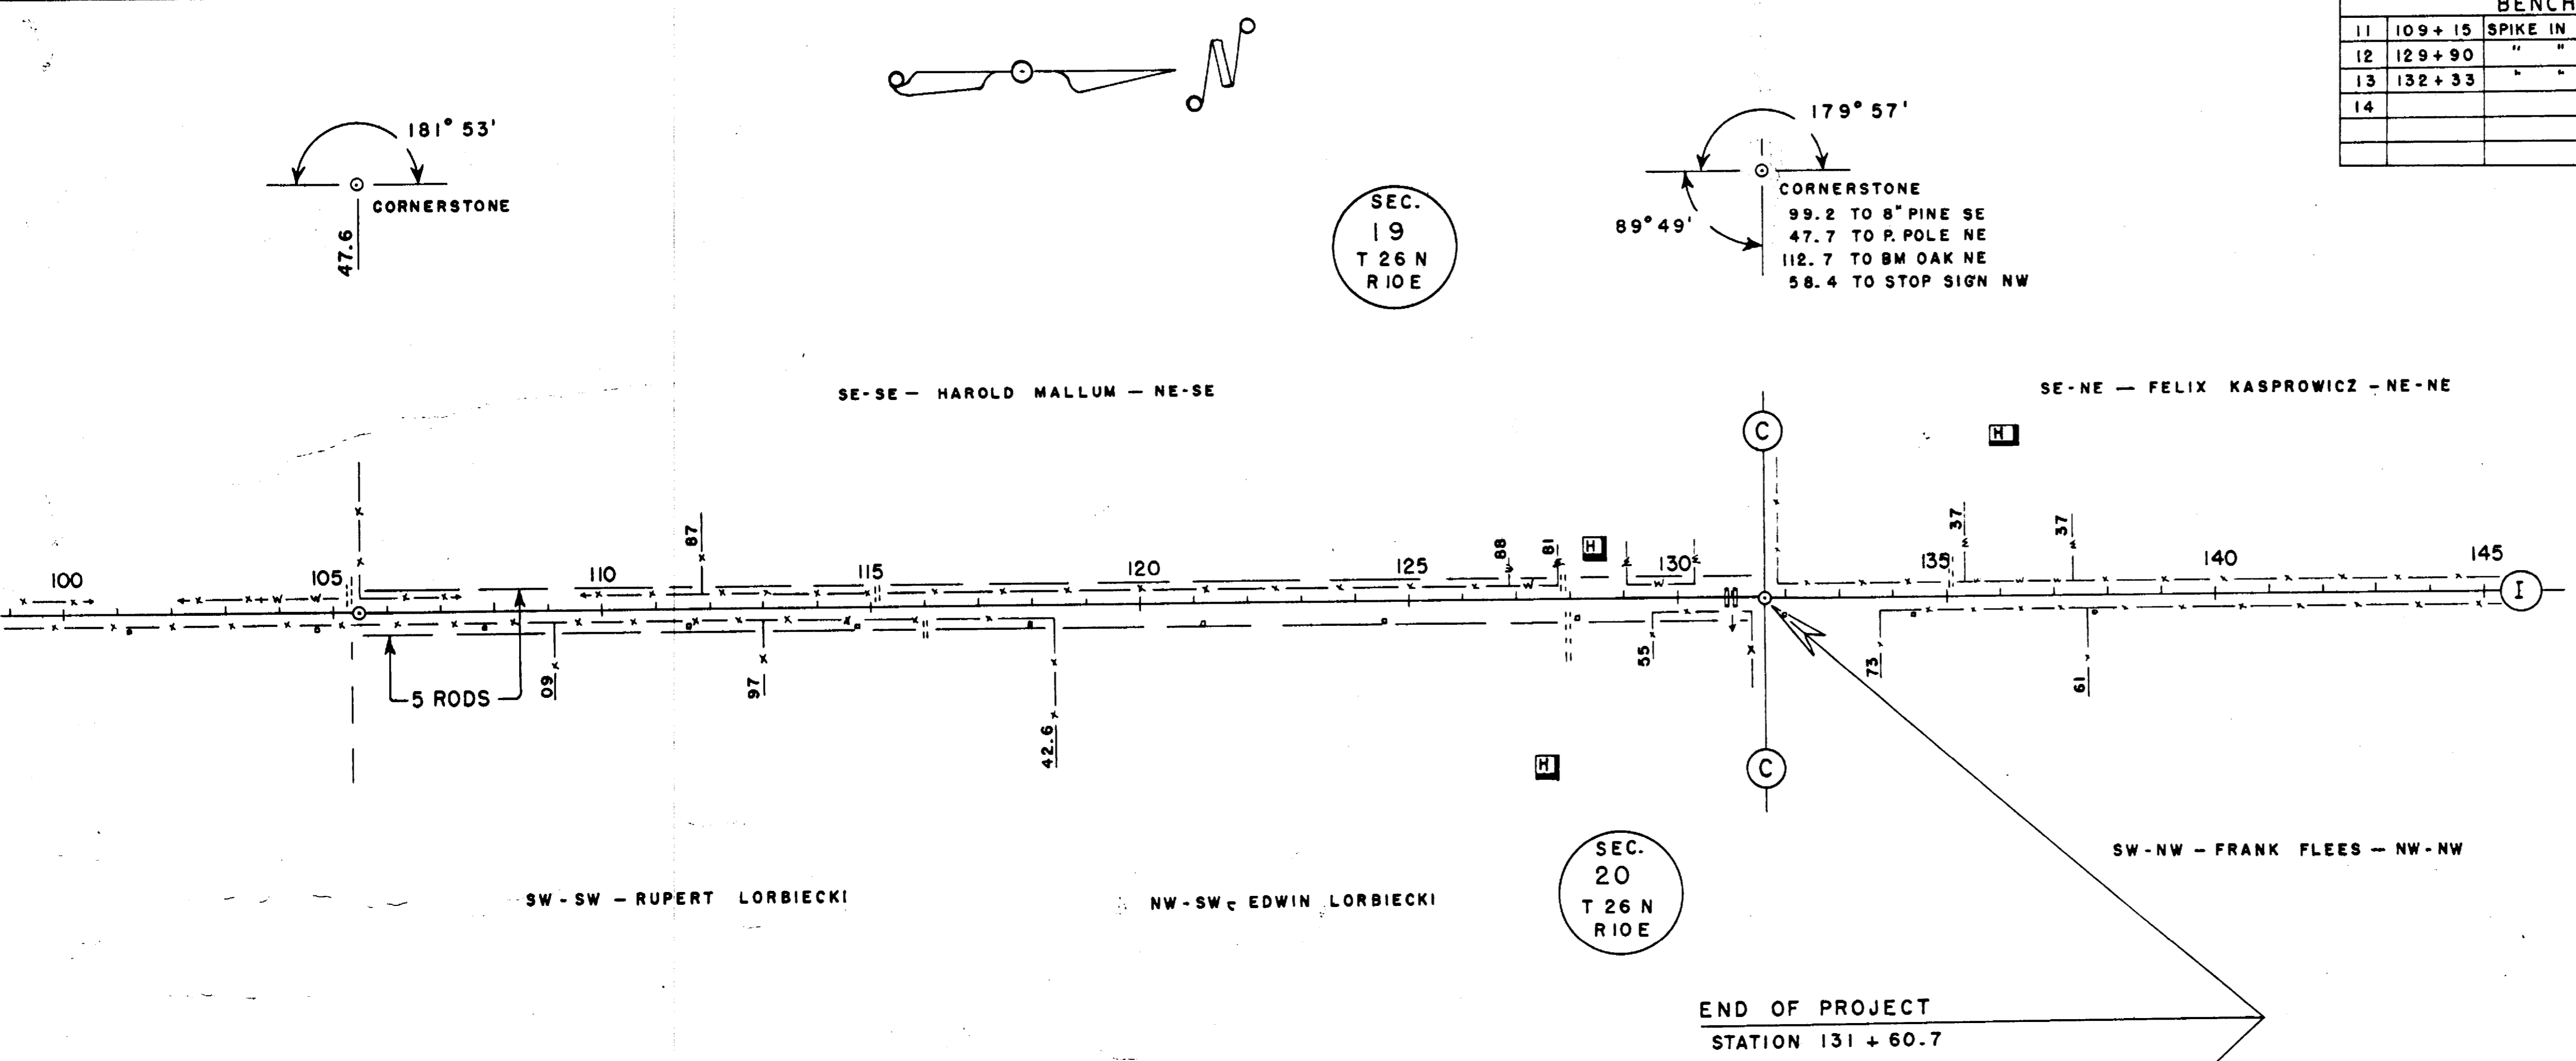

NET LENGTH OF CENTERLINE STA. 105+47.6 TO STA. 131+60.7 = 2,613.1 LINEAL FEET

