


1" = 50'

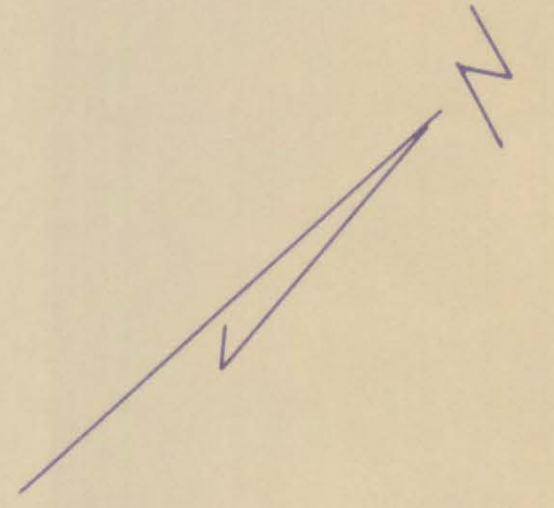

MAPLE STREET

BIRCH STREET

FIRST AVE.

PARK AVE.

GARDEN AVE.

SECOND AVE.

GRACE LUTHERAN CHURCH

CHICAGO & NORTH WESTERN R.W.Y.

FEED MILL

TOWN GARAGE

TOWN HALL

HOUSE

STORE

GARAGE

TRAIL

PETER PIAS

HO.

EMIL LUEBBE

HO.

HO.

HO.

CLARA ULLENBRAUCH

HO.

HO.

HO.

HO.

CHURCH

HERMAN GROSHEK

HO.

FELIX GROSHEK

STANLEY CZISKE

HOUSE

EDWARD ZOROMSKI

GUST SCHRAM

SHED

HO.

ANNA CZISKE

542.7' MAIN LINE

R.R. SPUR

12

13


6

7

NEW TAN. = 668.7' LESS

D = 14° 00'
T = 198.3
L = 369.3
P.C. = 6 + 82.4

D = 4° 00'
T = 97.7
L = 195.0
P.C. = 17 + 22.3

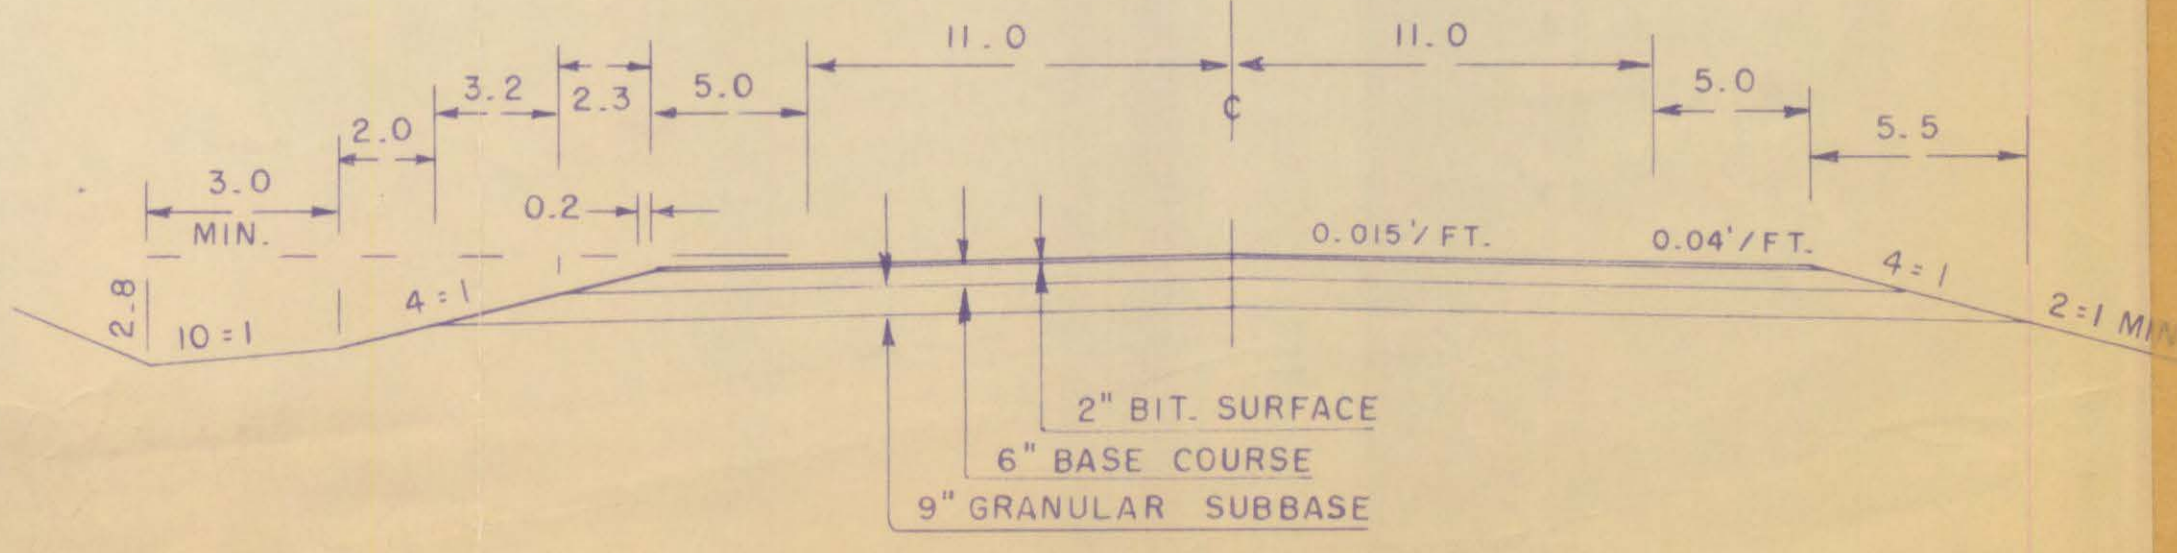

TYPICAL SECTION

C.T.H. "Q" - RINGLE

P.C. TIES - STA. 48+46.6
 41.25 TO IRON N. & S.
 46.2 TO 12" ASPEN W.
 69.3 TO 10" " NW
 50.3 TO 4" " E.

BENCH MARKS				
4	53+94	SPIKE IN 5" ASPEN	75' R	326.00
5	67+51	" 12" LINDEN	80' R	342.58

P.C. TIES - 62+12.9
 41.25 TO IRON N. & S.
 43.3 TO 14" OAK NW
 59.2 TO 6" LINDEN N.
 52.6 TO 6" ASH SE

			3
--	--	--	---

PLAN

DATE: _____

BY: _____

SUBMITTED: _____

NOTE BOOK NO. _____

ALIGNMENT CHECKED: _____

RT. OF WAY CHECKED: _____

PROFILE

DATE: 11-66

BY: C E C



SUBMITTED: _____

NOTE BOOK NO. _____

GRADES CHECKED: _____

B.M.'S NOTED: _____

STANDARD NOTATIONS CHECKED: _____

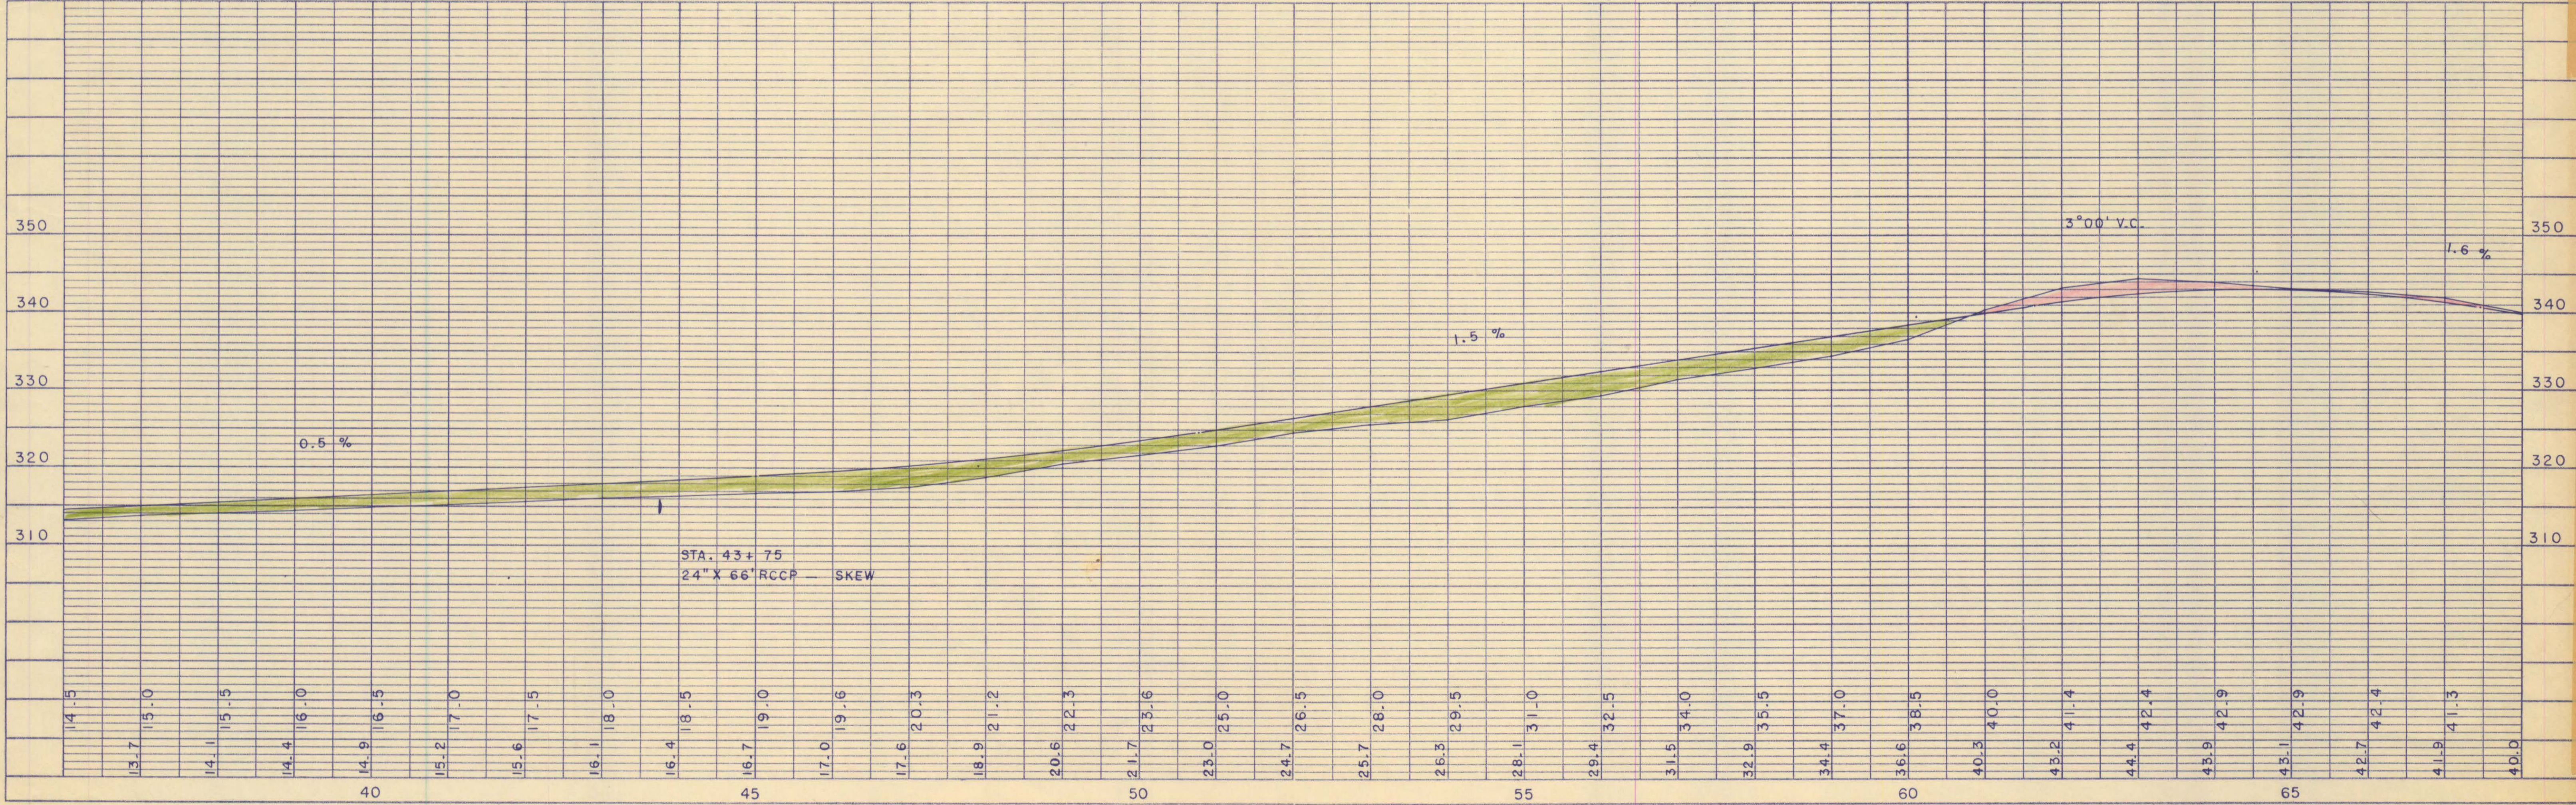
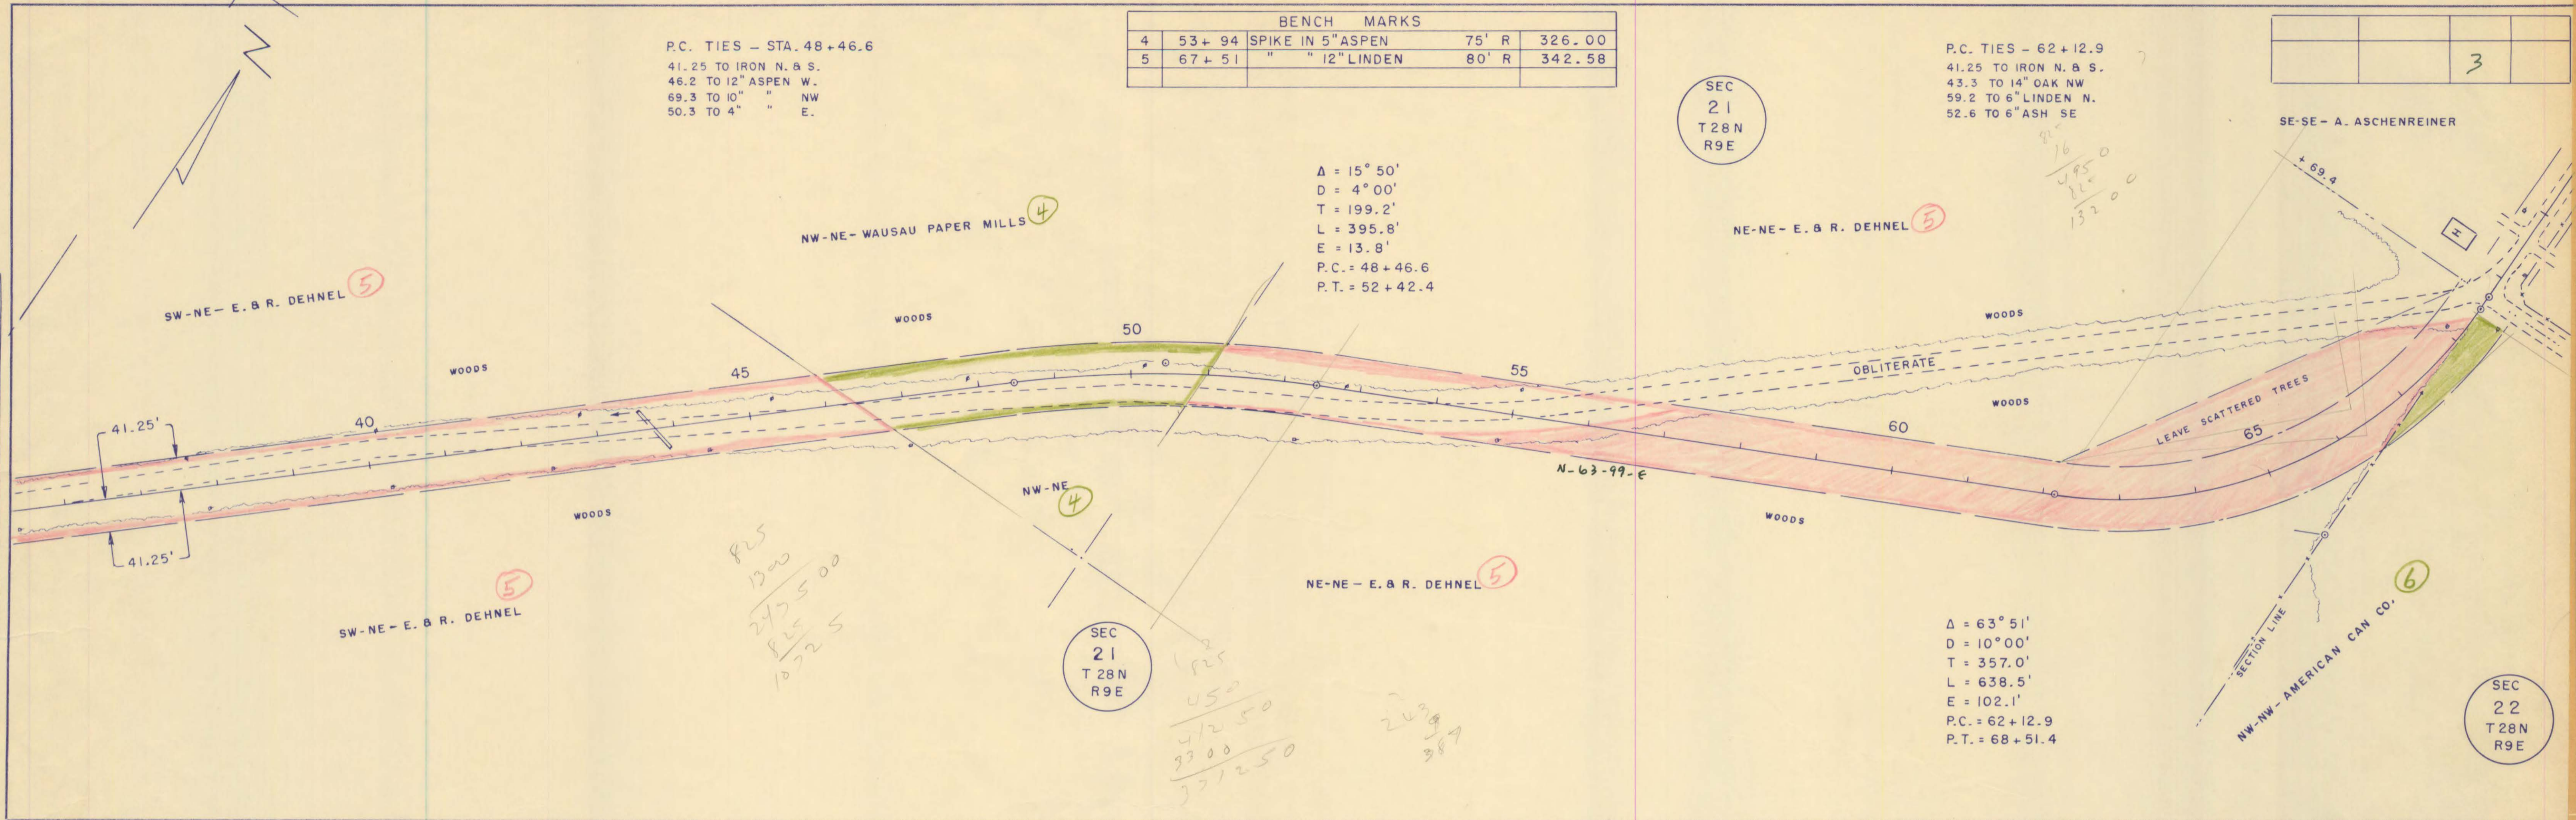


C.T.H. "Q" - RINGLE


BENCH MARKS				
5	67 + 51	SPIKE IN 12" LINDEN	80' R	342.58

SEC
16
T 28 N
R 9 E


4

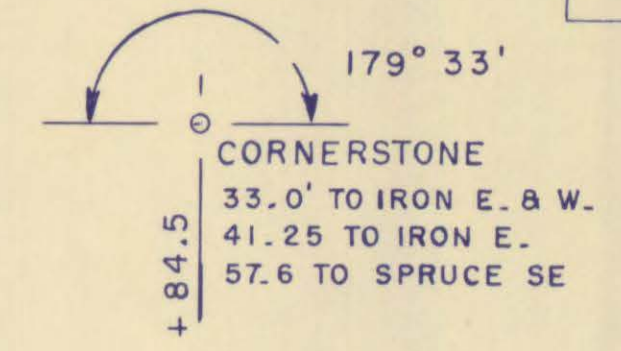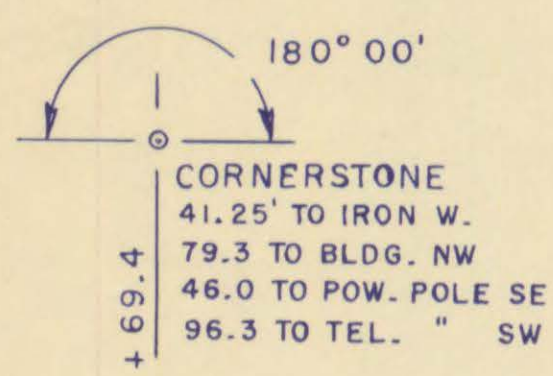

PLAN	DATE

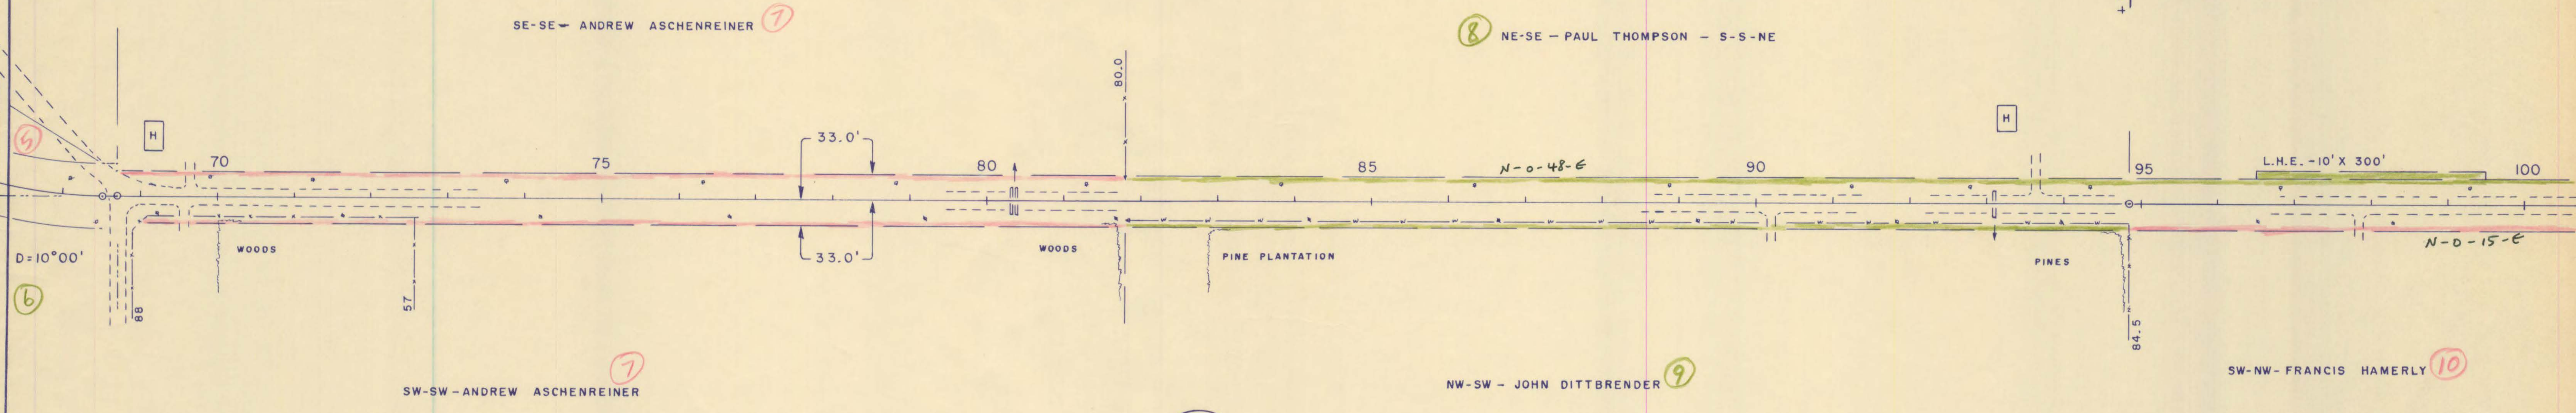


PROFILE	DATE

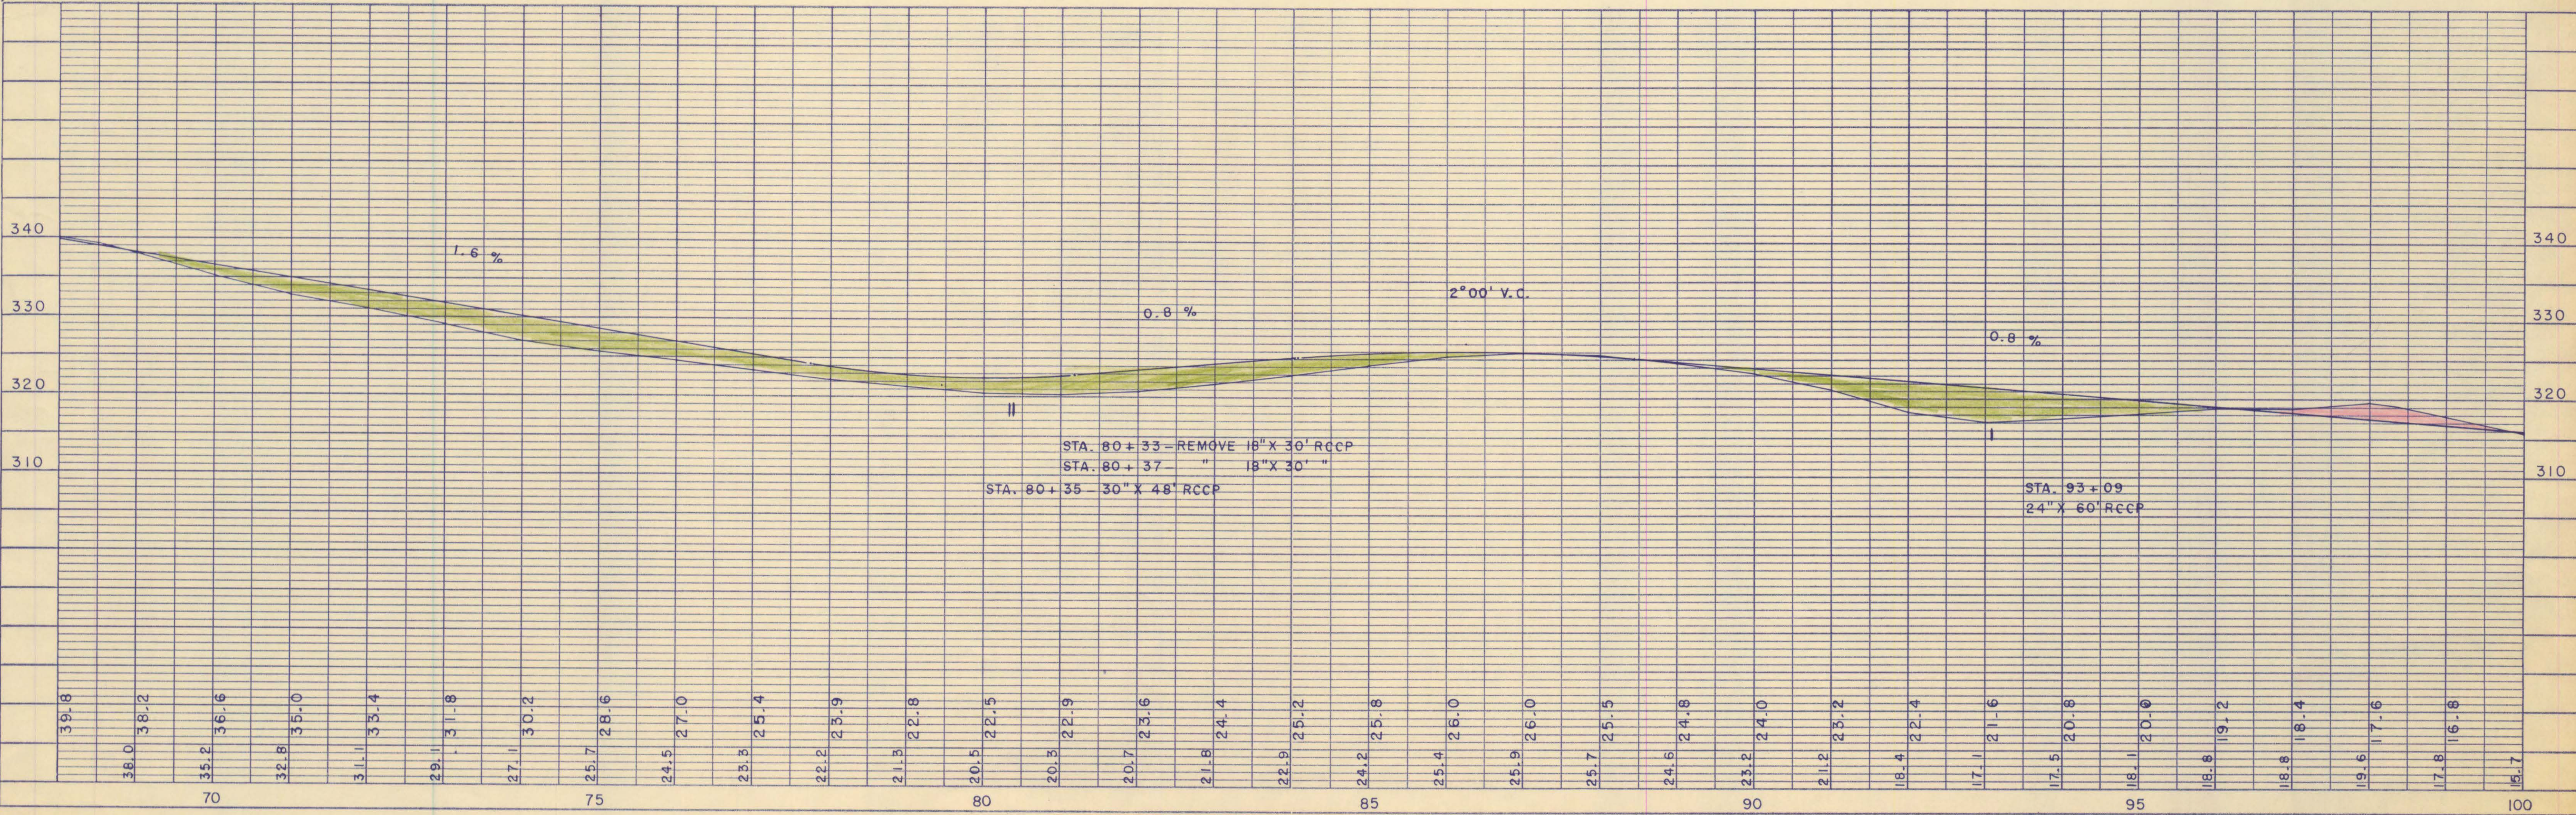

C.T.H. "Q" - RINGLE



BENCH MARKS				
6	121 + 25	SPIKE IN 24" ELM	95' L	304.30
7	127 + 40	TOP PIPE ARCH	20' L	269.96
8	132 + 34	SPIKE IN 12" ELM	65' L	272.65

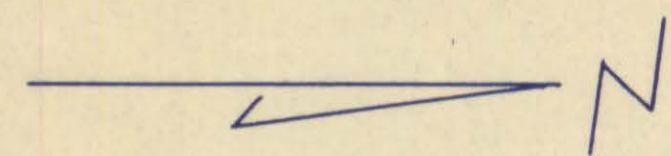

5



DATE
BY
SURVEYED
PLOTTED
NOTE BOOK
ALIGNMENT CHECKED
No. of PLY CHECKED

DATE
BY
SURVEYED
PLOTTED
NOTE BOOK
STRUCTURE INDICATIONS CHECKED
No.

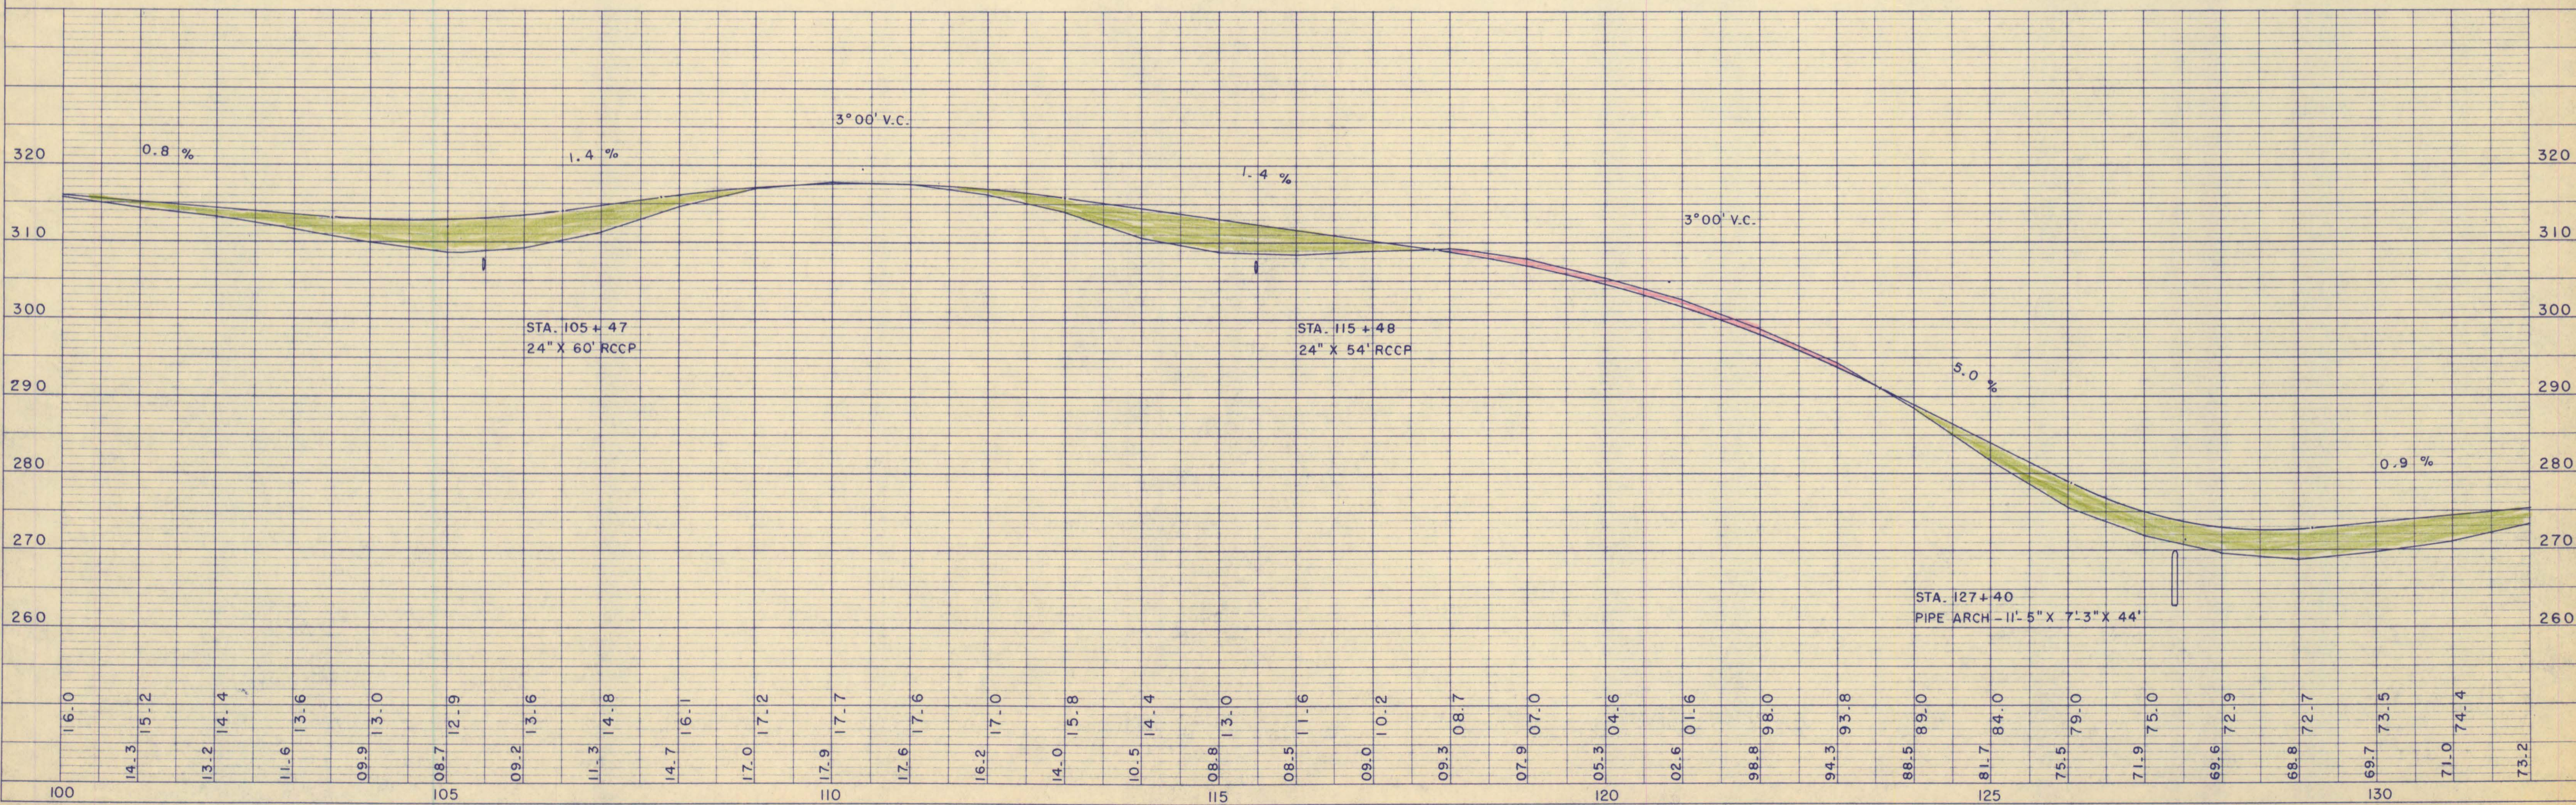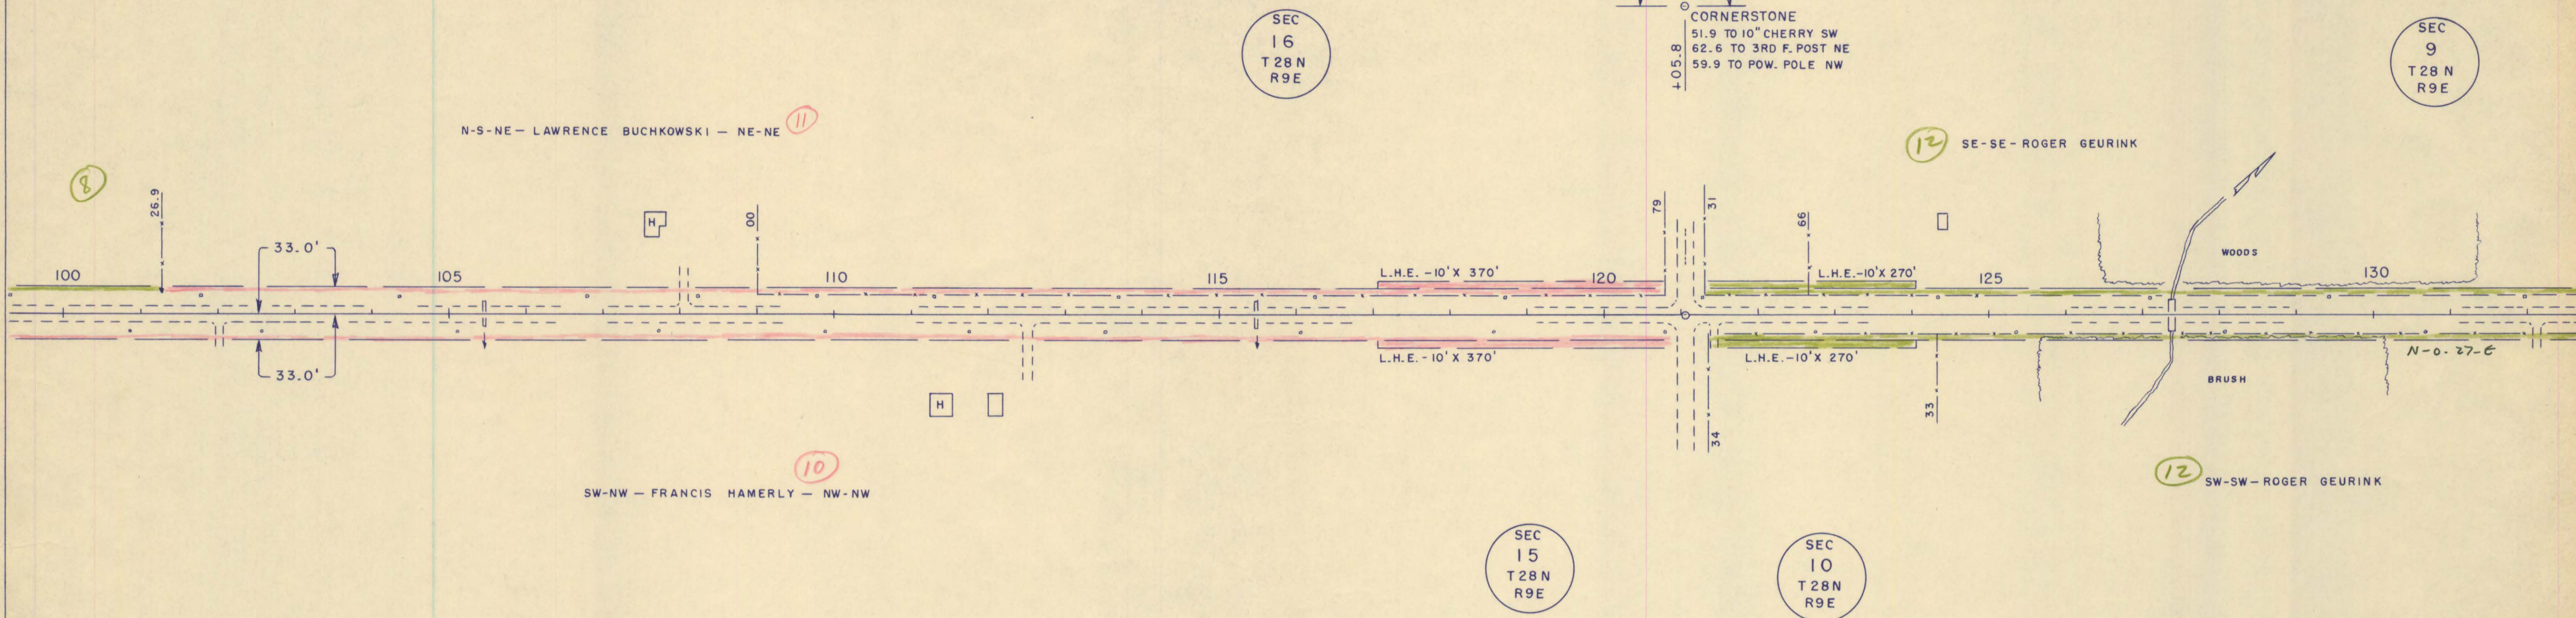

C.T.H. "Q" - RINGLE

BENCH MARKS				
8	132 + 34	SPIKE IN 12" ELM	65' L	272.65
9	155 + 89	" " 12" MAPLE	65' R	306.11

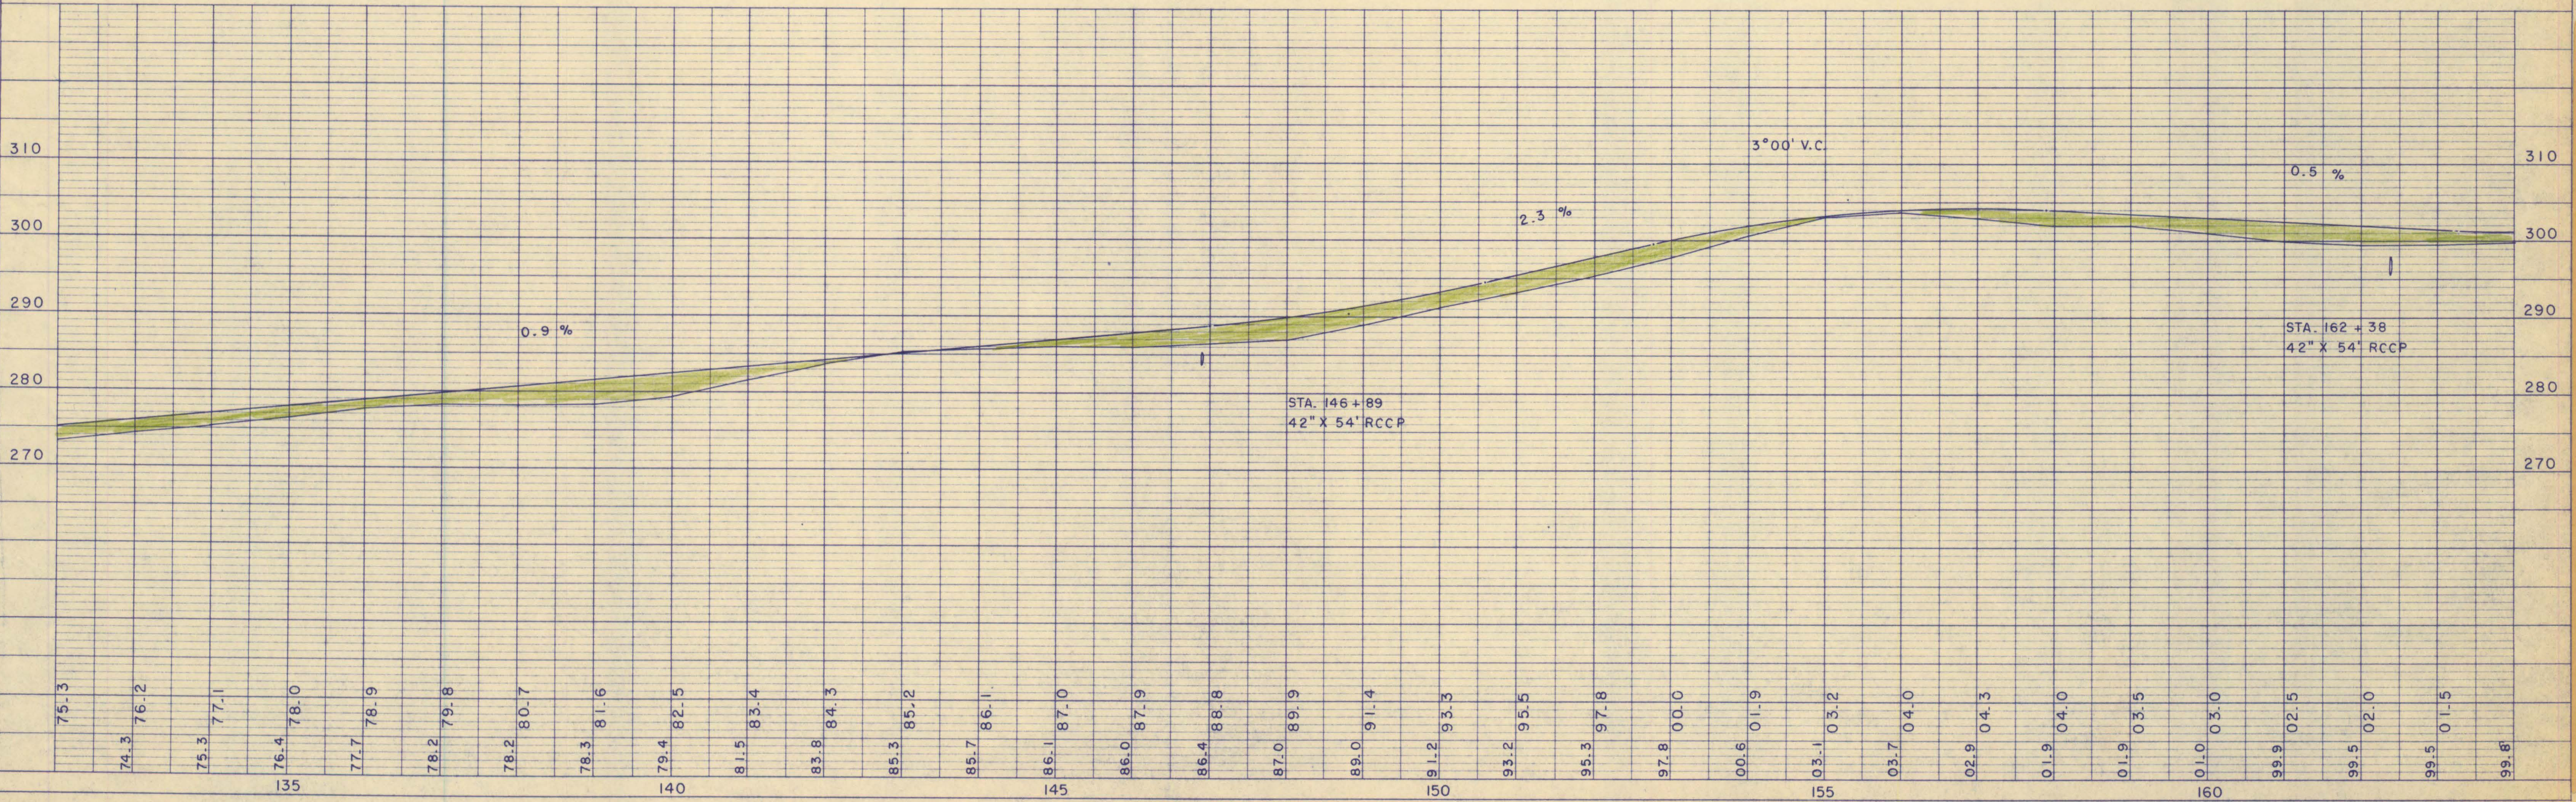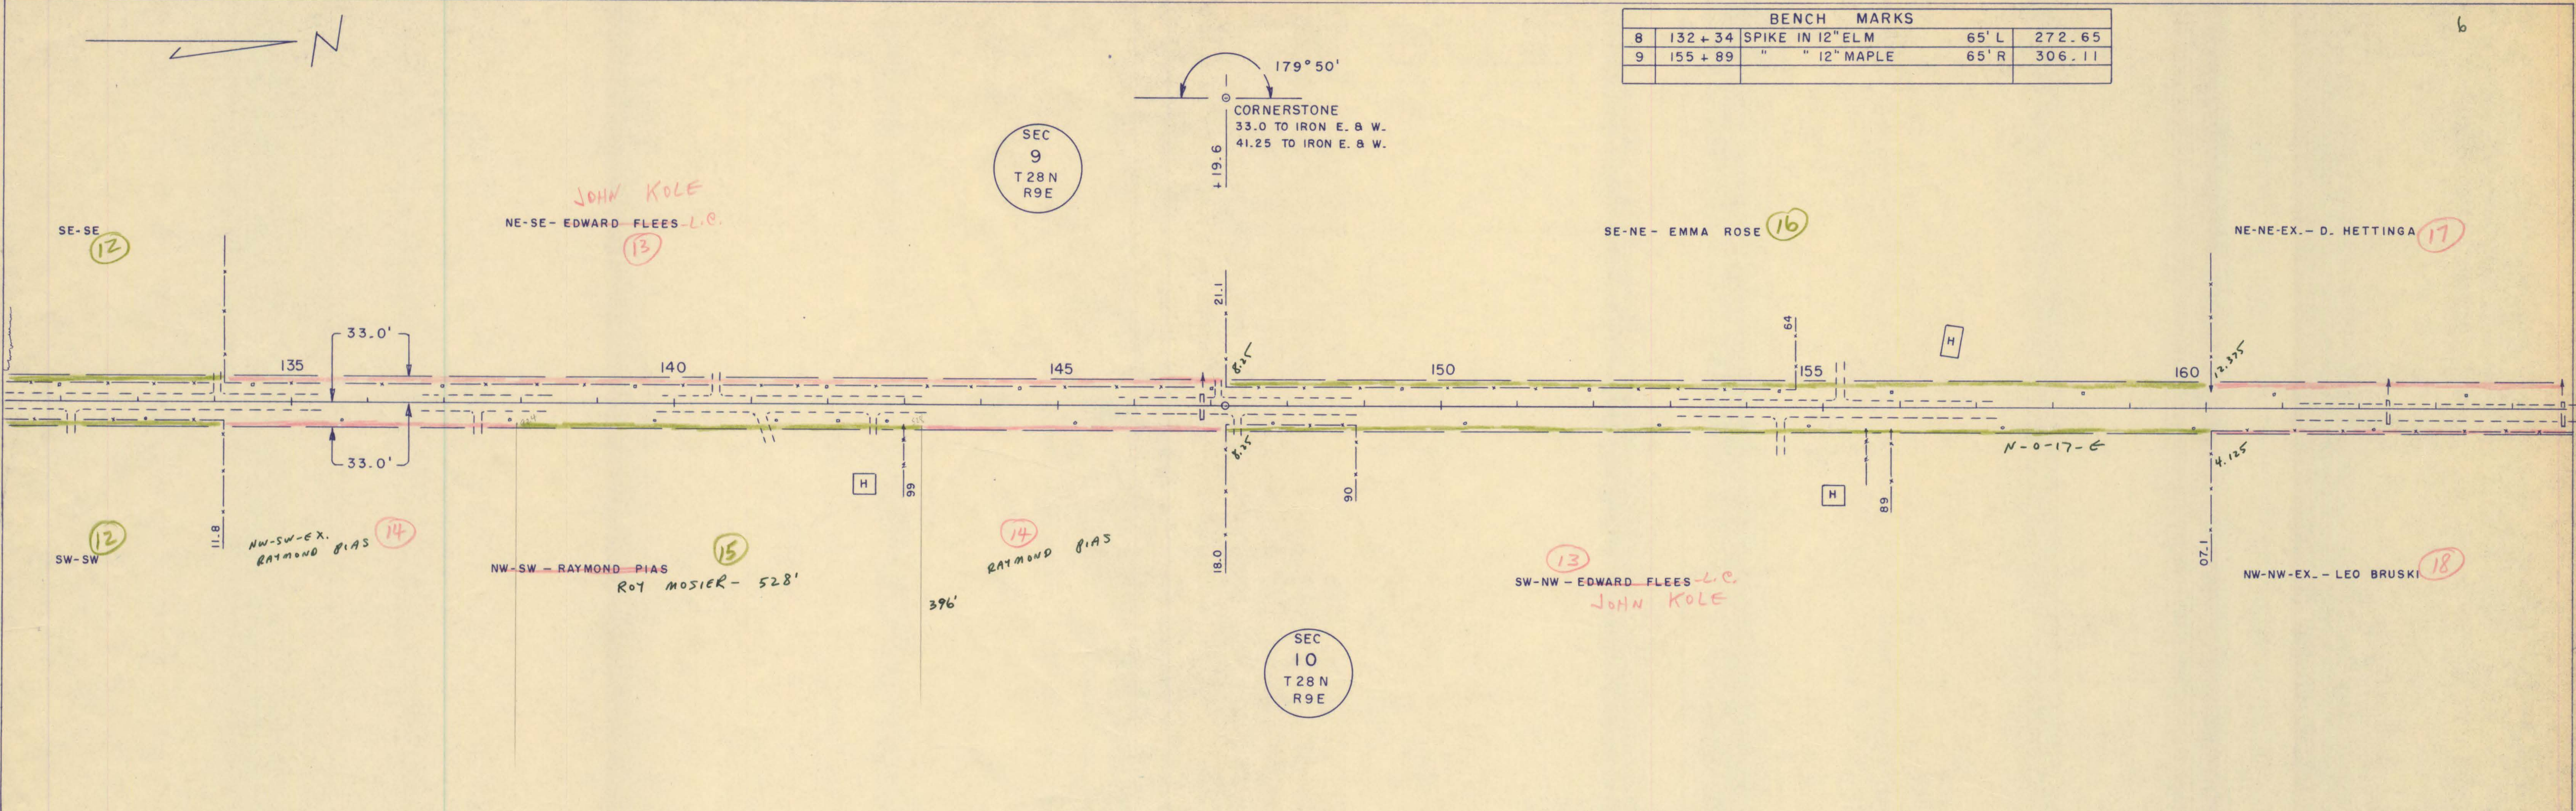


PLAN
 SURVEYED BY: _____
 NOTED: _____
 NOTE BOOK: _____
 No. _____

PROFILE
 SURVEYED BY: _____
 NOTED: _____
 NOTE BOOK: _____
 No. _____


C.T.H. "Q" - RINGLE

BENCH MARKS			
10	172 + 39	SPIKE IN 20" PINE	35' R 316.46
11	183 + 23	" " 24" OAK	40' R 340.37

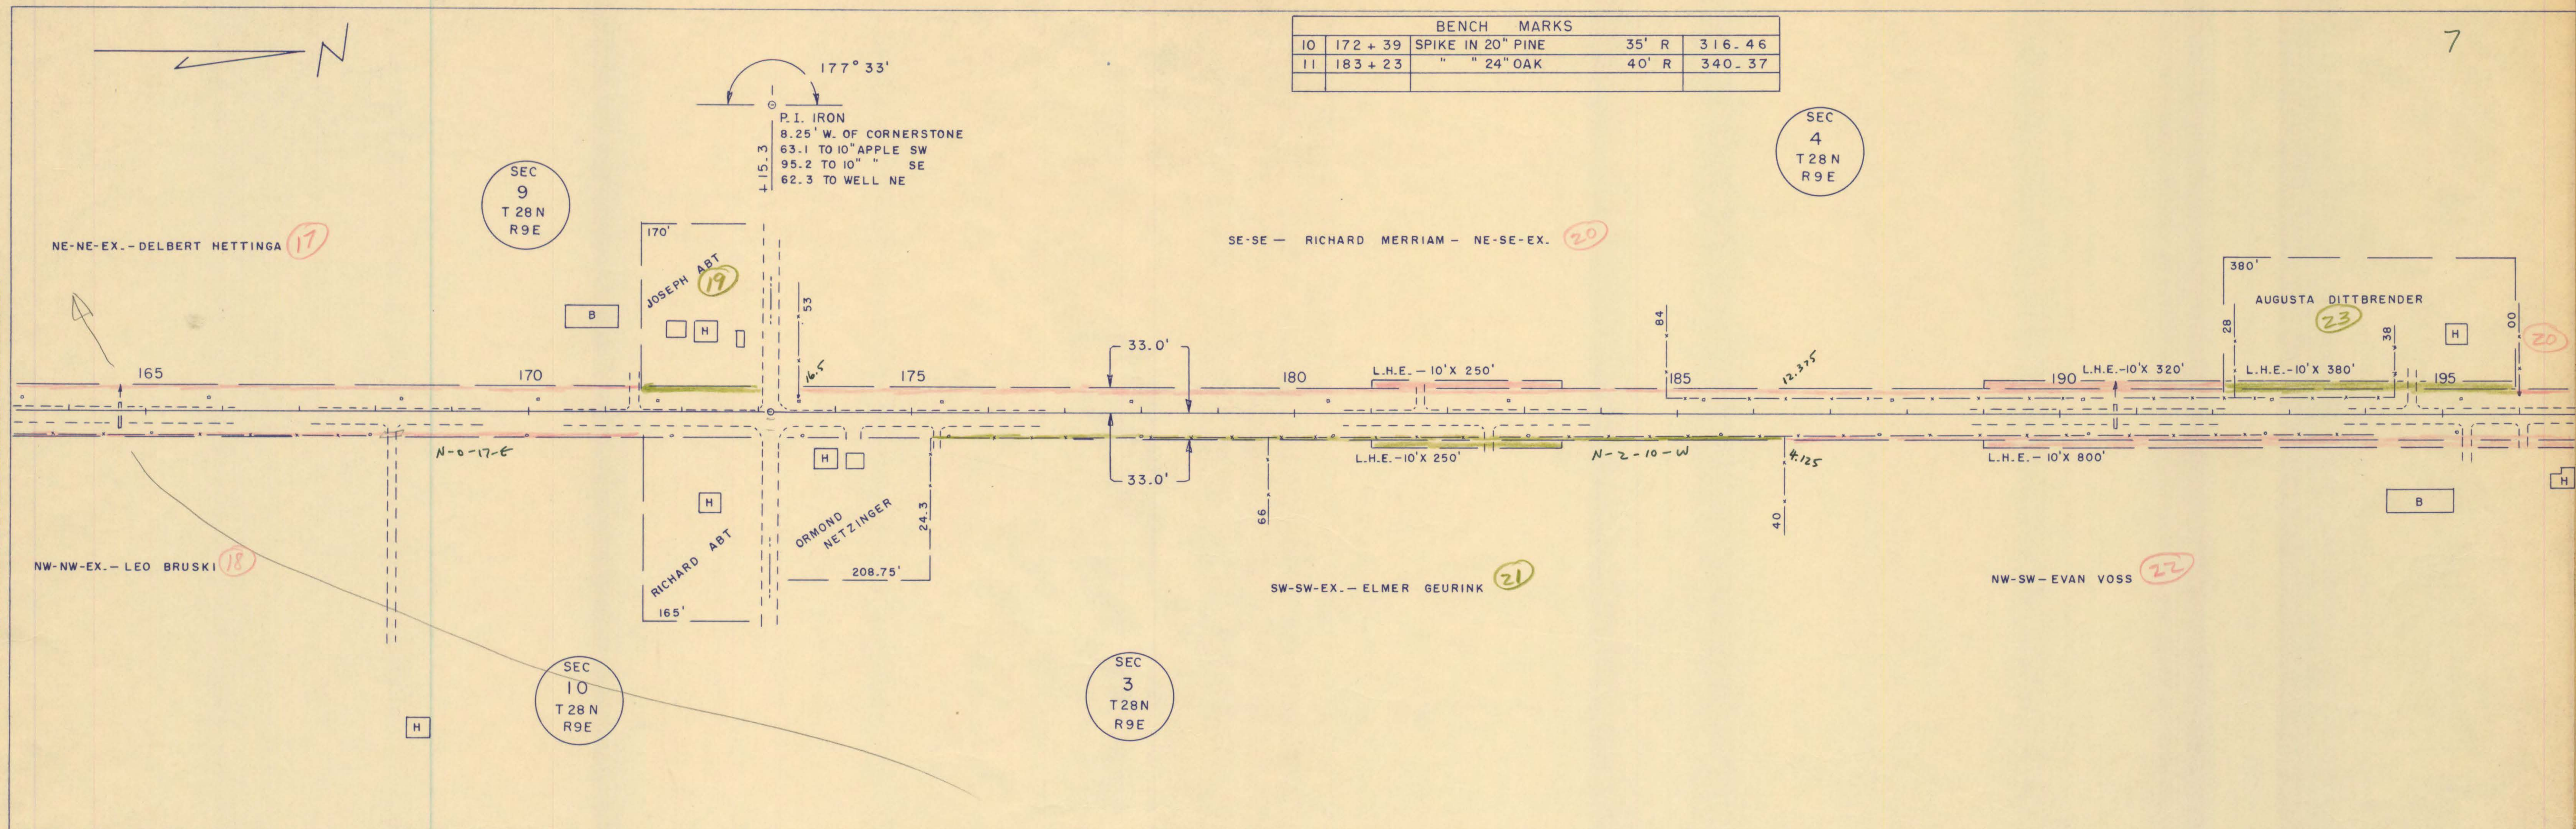

PLAN
 SURVEYED BY: _____ DATE: _____
 CHECKED BY: _____
 NOTE BOOK: _____
 NO. _____

PROFILE
 SURVEYED BY: _____ DATE: _____
 CHECKED BY: _____
 NOTE BOOK: _____
 NO. _____

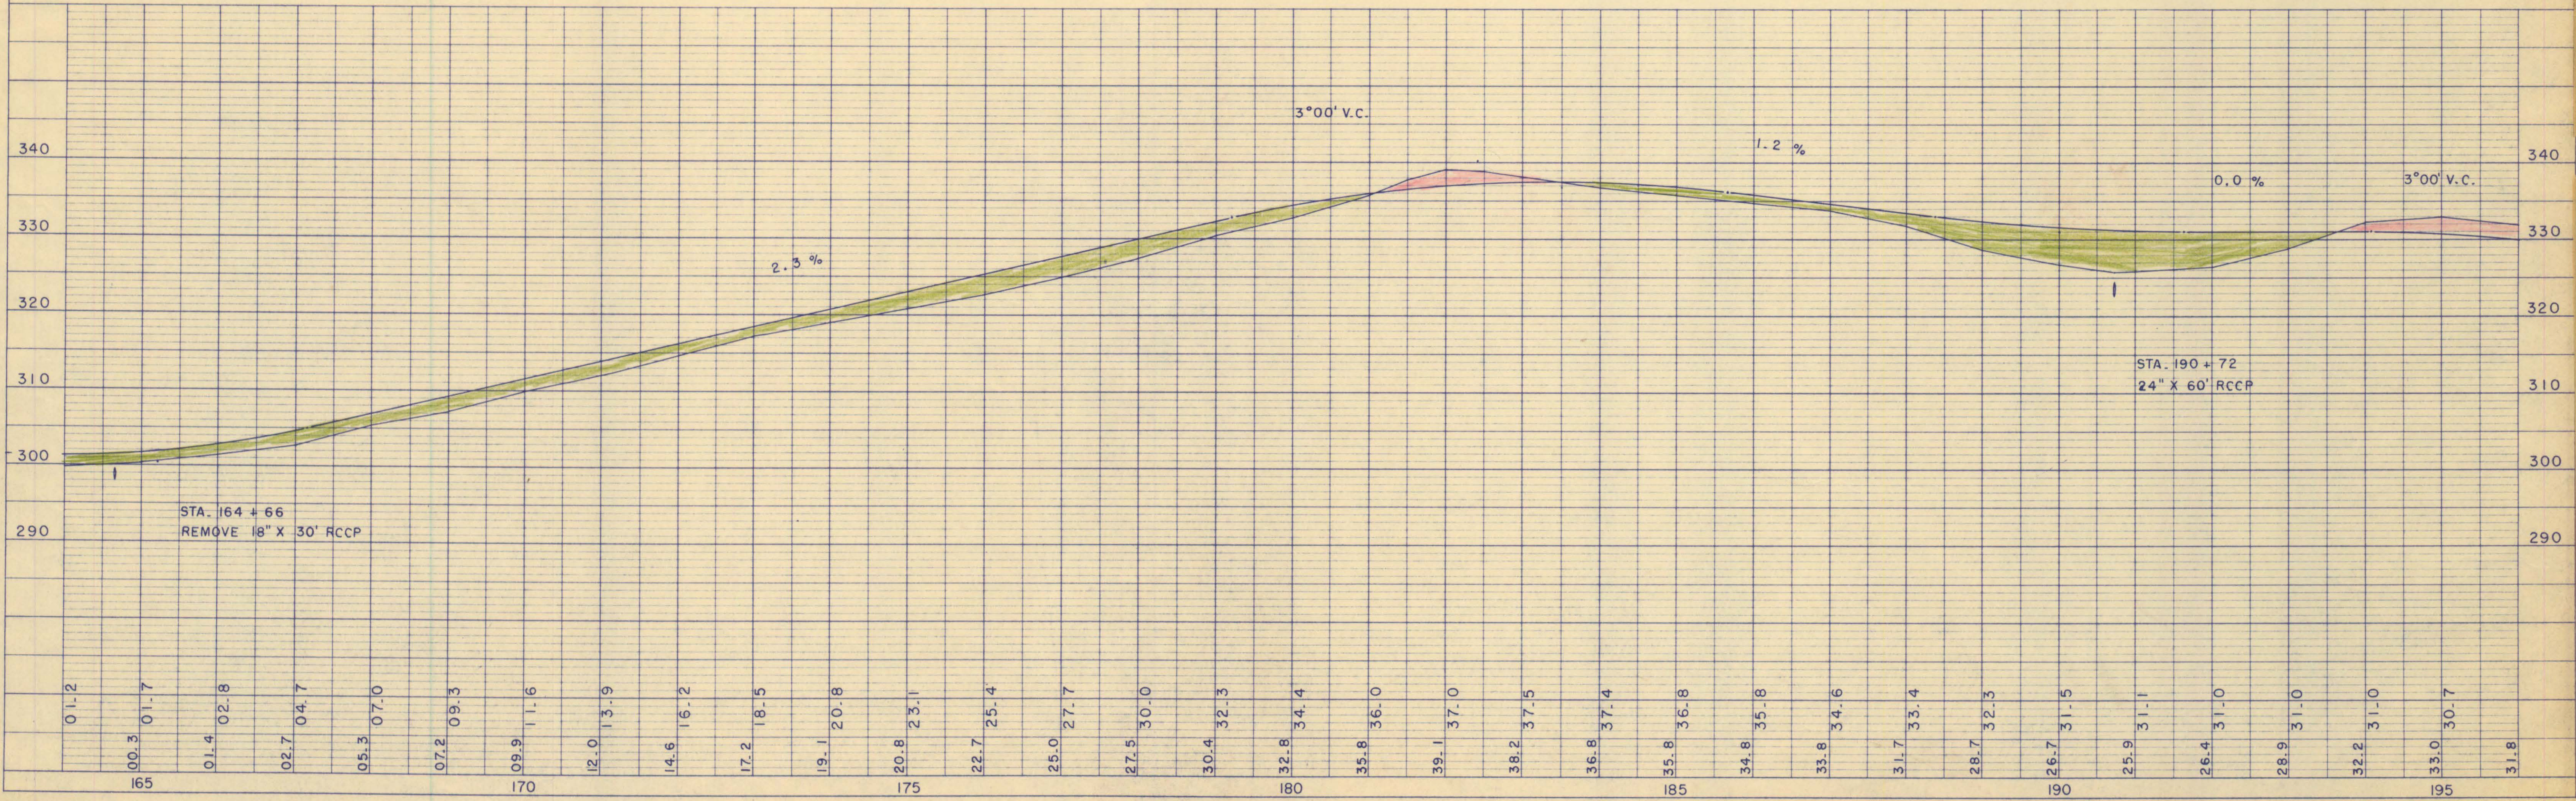

C.T.H. "Q" - RINGLE


BENCH MARKS				
12	205 + 27	SPIKE IN 12" PINE	38' R	307.62
13	216 + 93	" " 8" ELM	50' R	272.78
14	219 + 15	TOP WING	15' R	272.99
15	224 + 43	SPIKE IN TEL. POLE	25' R	277.56

SEC
4
T 28 N
R 9 E

SEC
3
T 28 N
R 9 E

PLAN
SURVEYED
PLOTTED
NOTE BOOK ALIGNMENT CHECKED
NO. OF WAY CHECKED

PROFILE
SURVEYED
PLOTTED
NOTE BOOK GRADES CHECKED
STRUCTURE NOTATIONS CHECKED

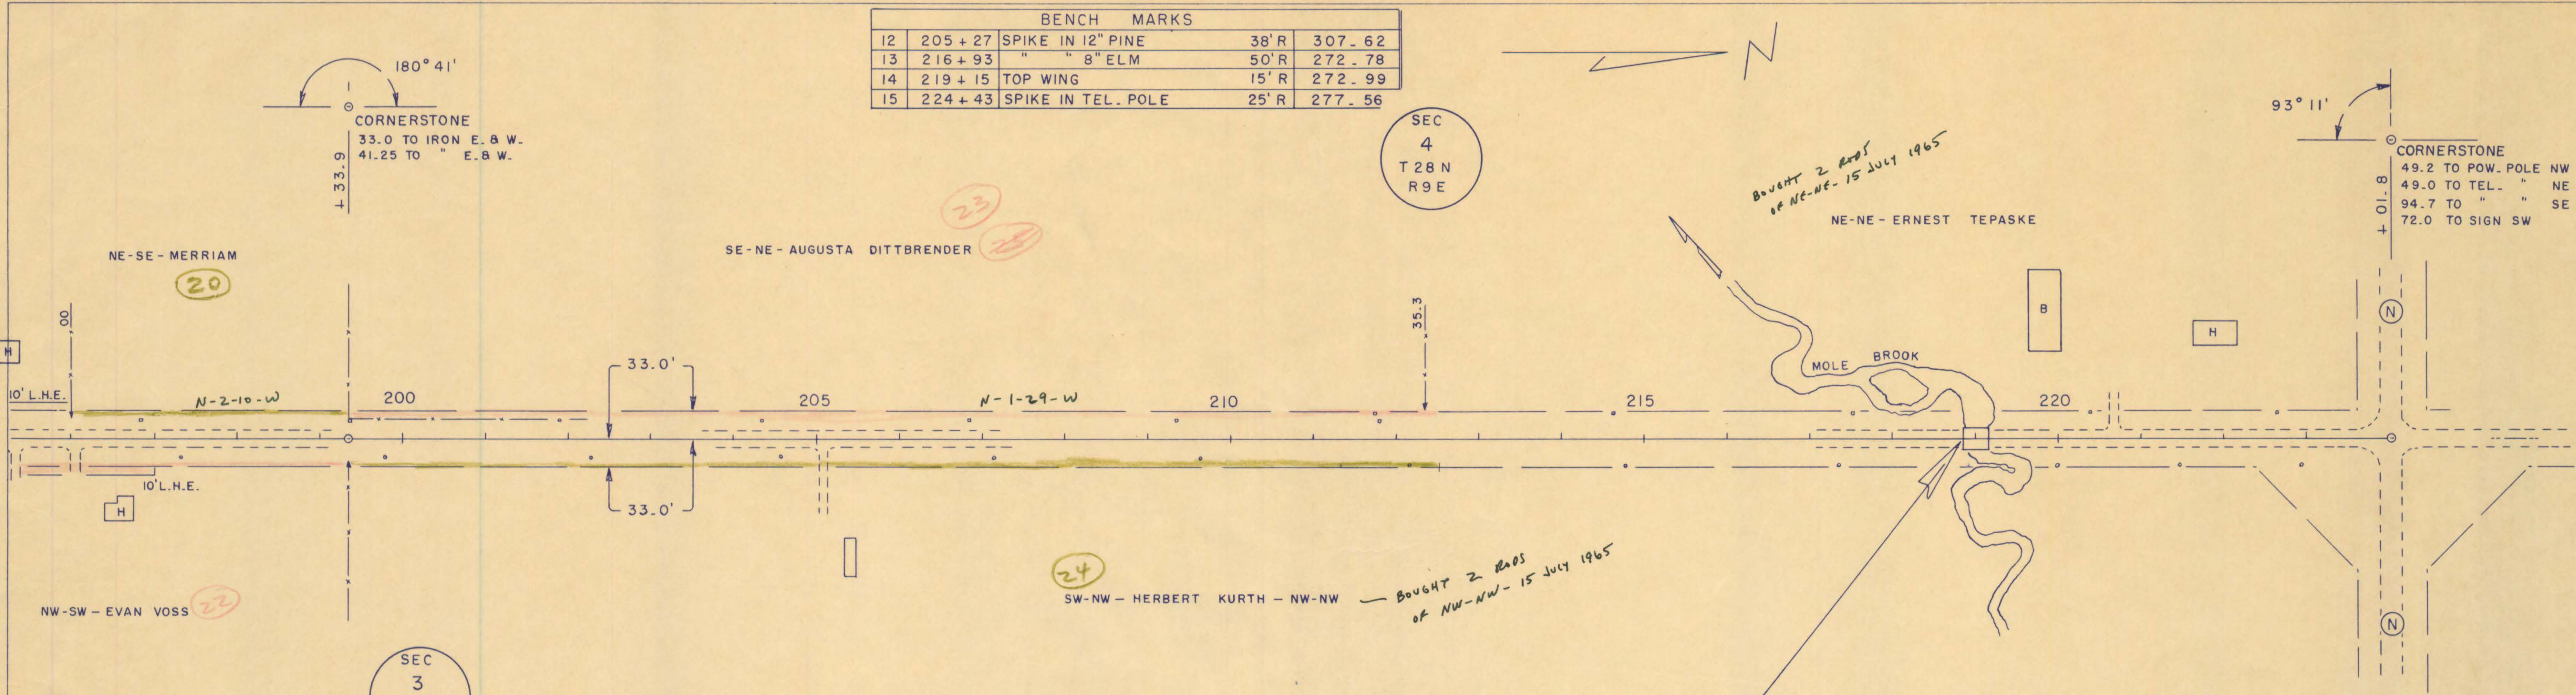

END OF PROJECT
STA. 218 + 85.4 = S. EDGE OF BRIDGE FLOOR

