
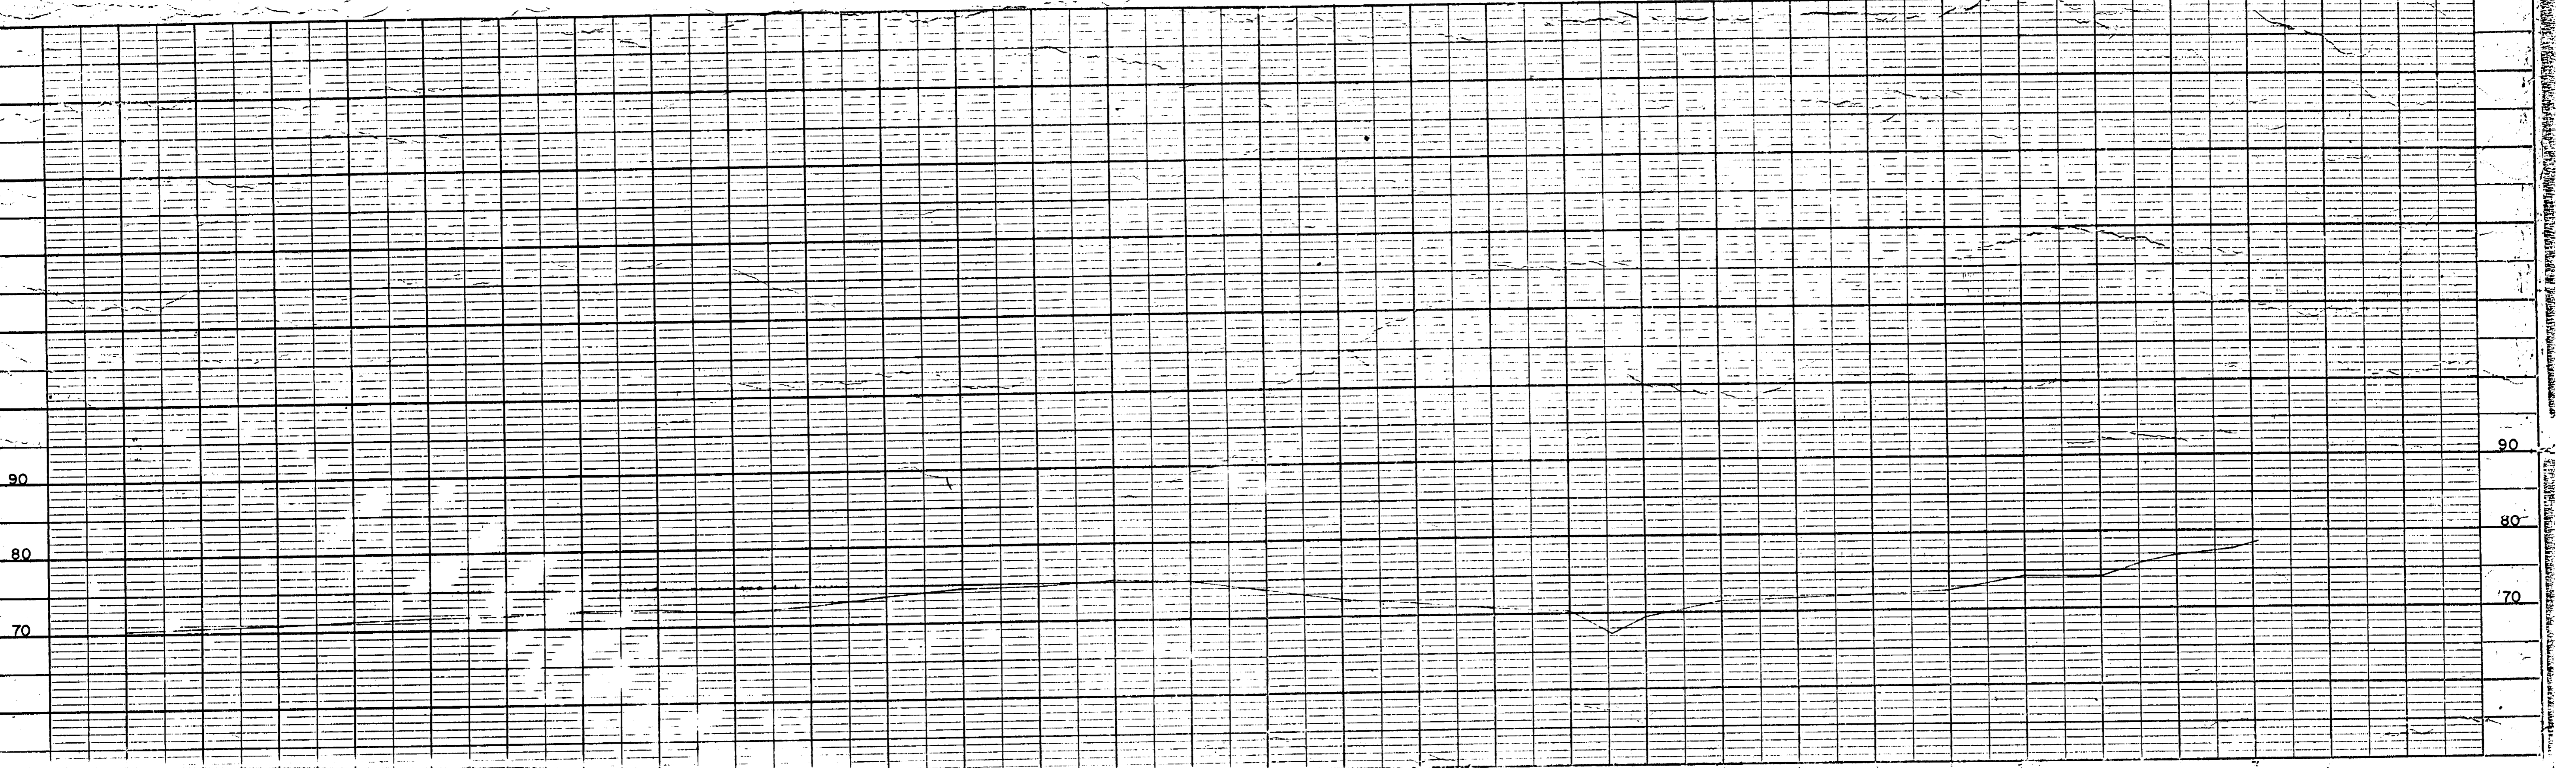


BENCH MARKS			
NO	STATION	DESCRIPTION	EL.
47	9+29	SPIKE IN POWER POLE 33' RT.	71.86
46	24+33	SPIKE IN 6" POPLAR 119' RT.	70.61
45	31+12	SPIKE IN POWER POLE 15' RT.	75.95


B.P.R. DIVISION	PROJECT	SHEET NUMBER	TOTAL SHEETS
4	SI170 (4)		

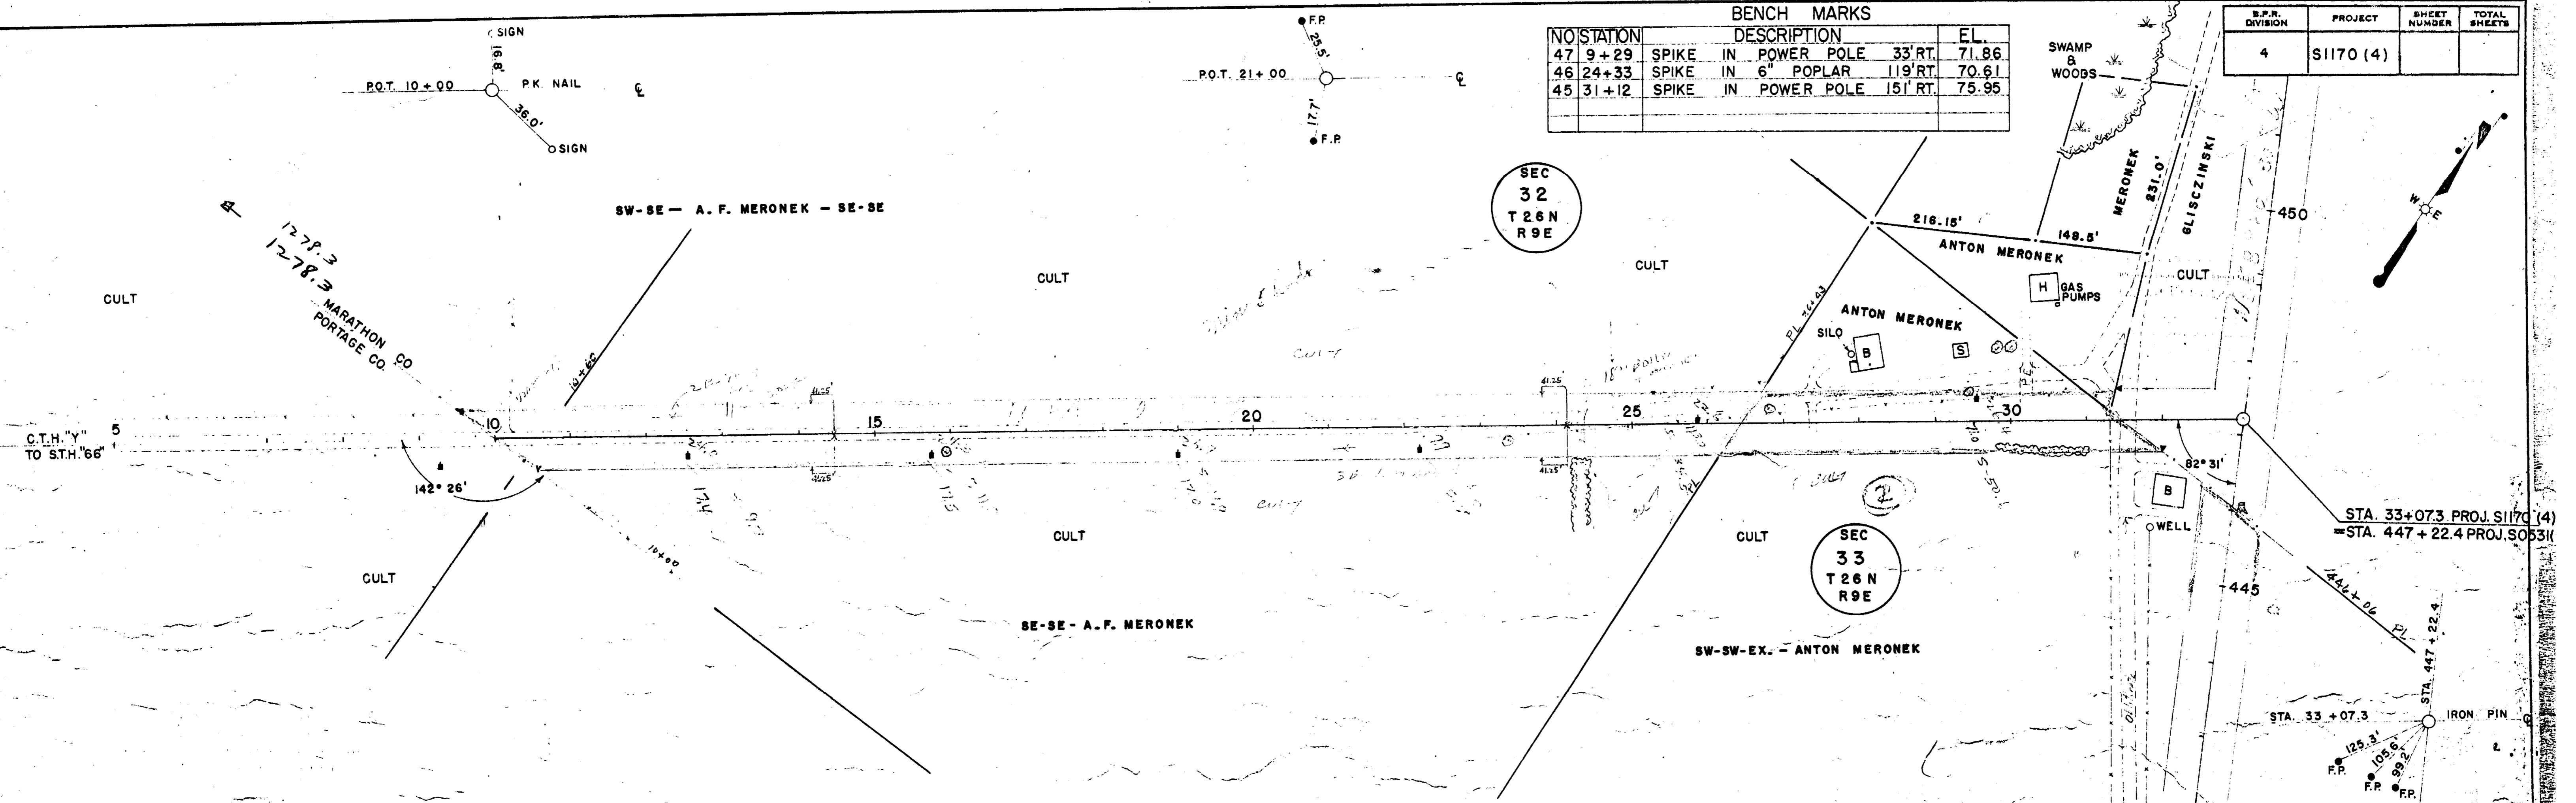


NO	STATION	DESCRIPTION	EL.
43	429+61	SPIKE IN 30" ELM	136' LT 85.91
44	438+96	SPIKE IN POWER POLE	87' LT 85.77
45	448+45	" " "	215' LT 75.95

S.P.R. DIVISION	PROJECT	SHEET NUMBER	TOTAL SHEETS
4	S0531 (8)		

SEC  
33  
T 26 N  
R 9 E

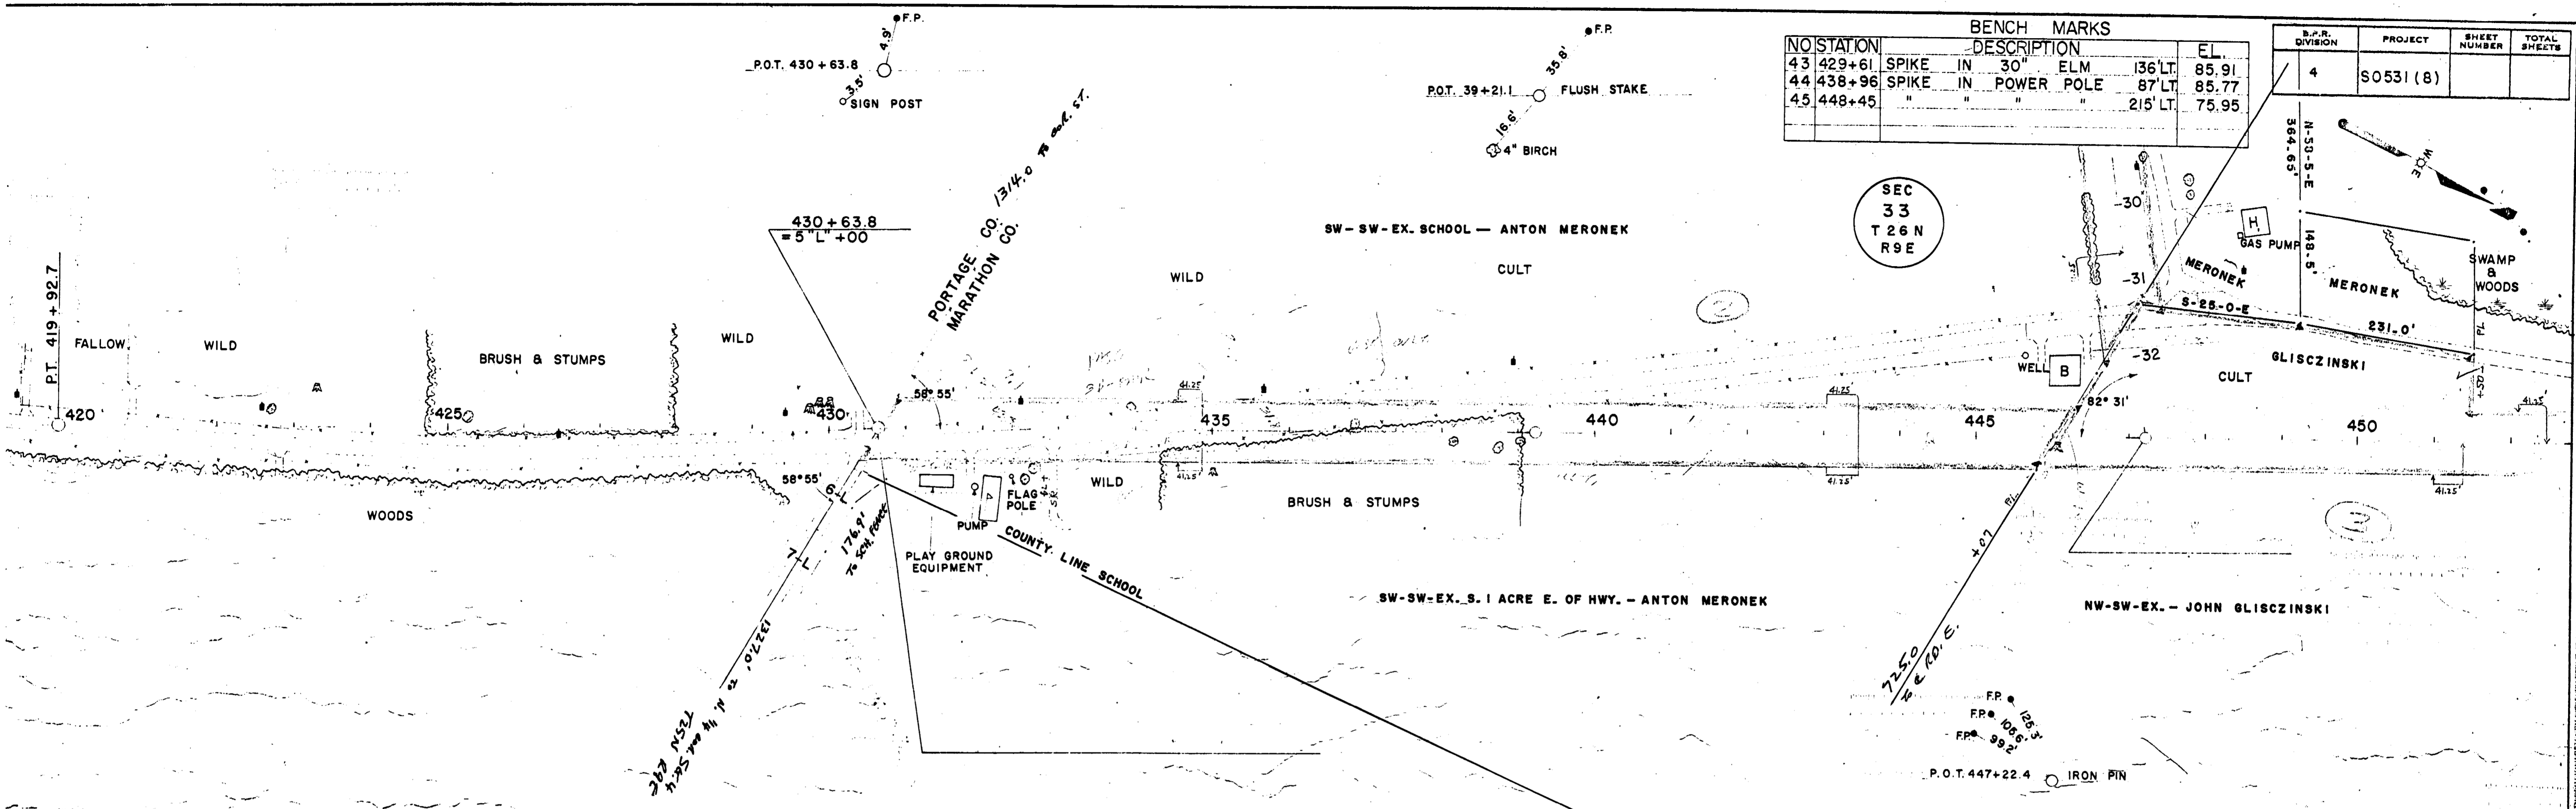

OLD R/W = 4 RODS - WIS. 80.012 - 80.08


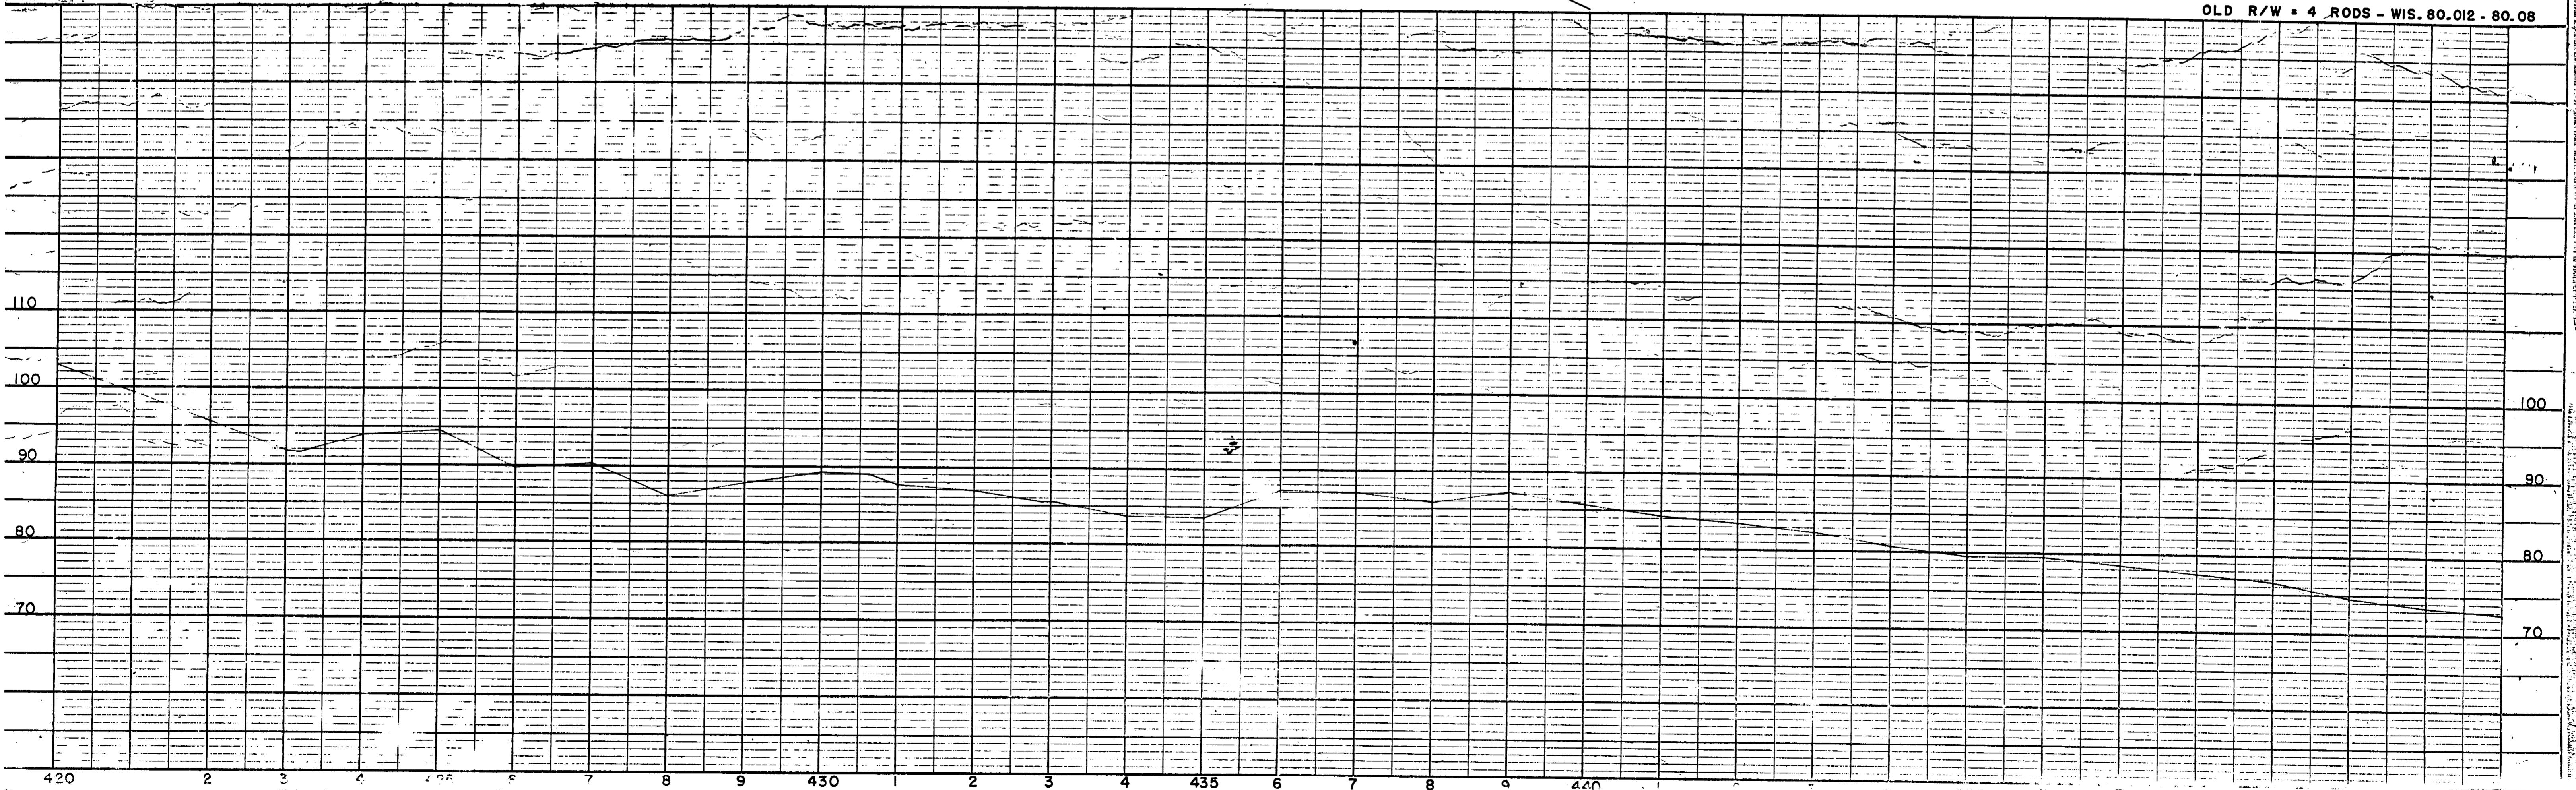


SEC  
32  
T26N  
R9E

SEC  
33  
T26N  
R9E


NO	STATION	DESCRIPTION	EL.
48	457+65	SPIKE IN 40" TWIN ELM	67'LT. 72.64
49	467+00	SPIKE IN 6" BIRCH	52'RT. 69.31
50	474+22	S.E. COR. PUMP ISLAND	54'LT. 72.11
51	484+30	SPIKE IN 10" PINE	101'LT. 68.56

D.P.M. DIVISION	PROJECT	SHEET NUMBER	TOTAL SHEETS
4	S0531 (8)		

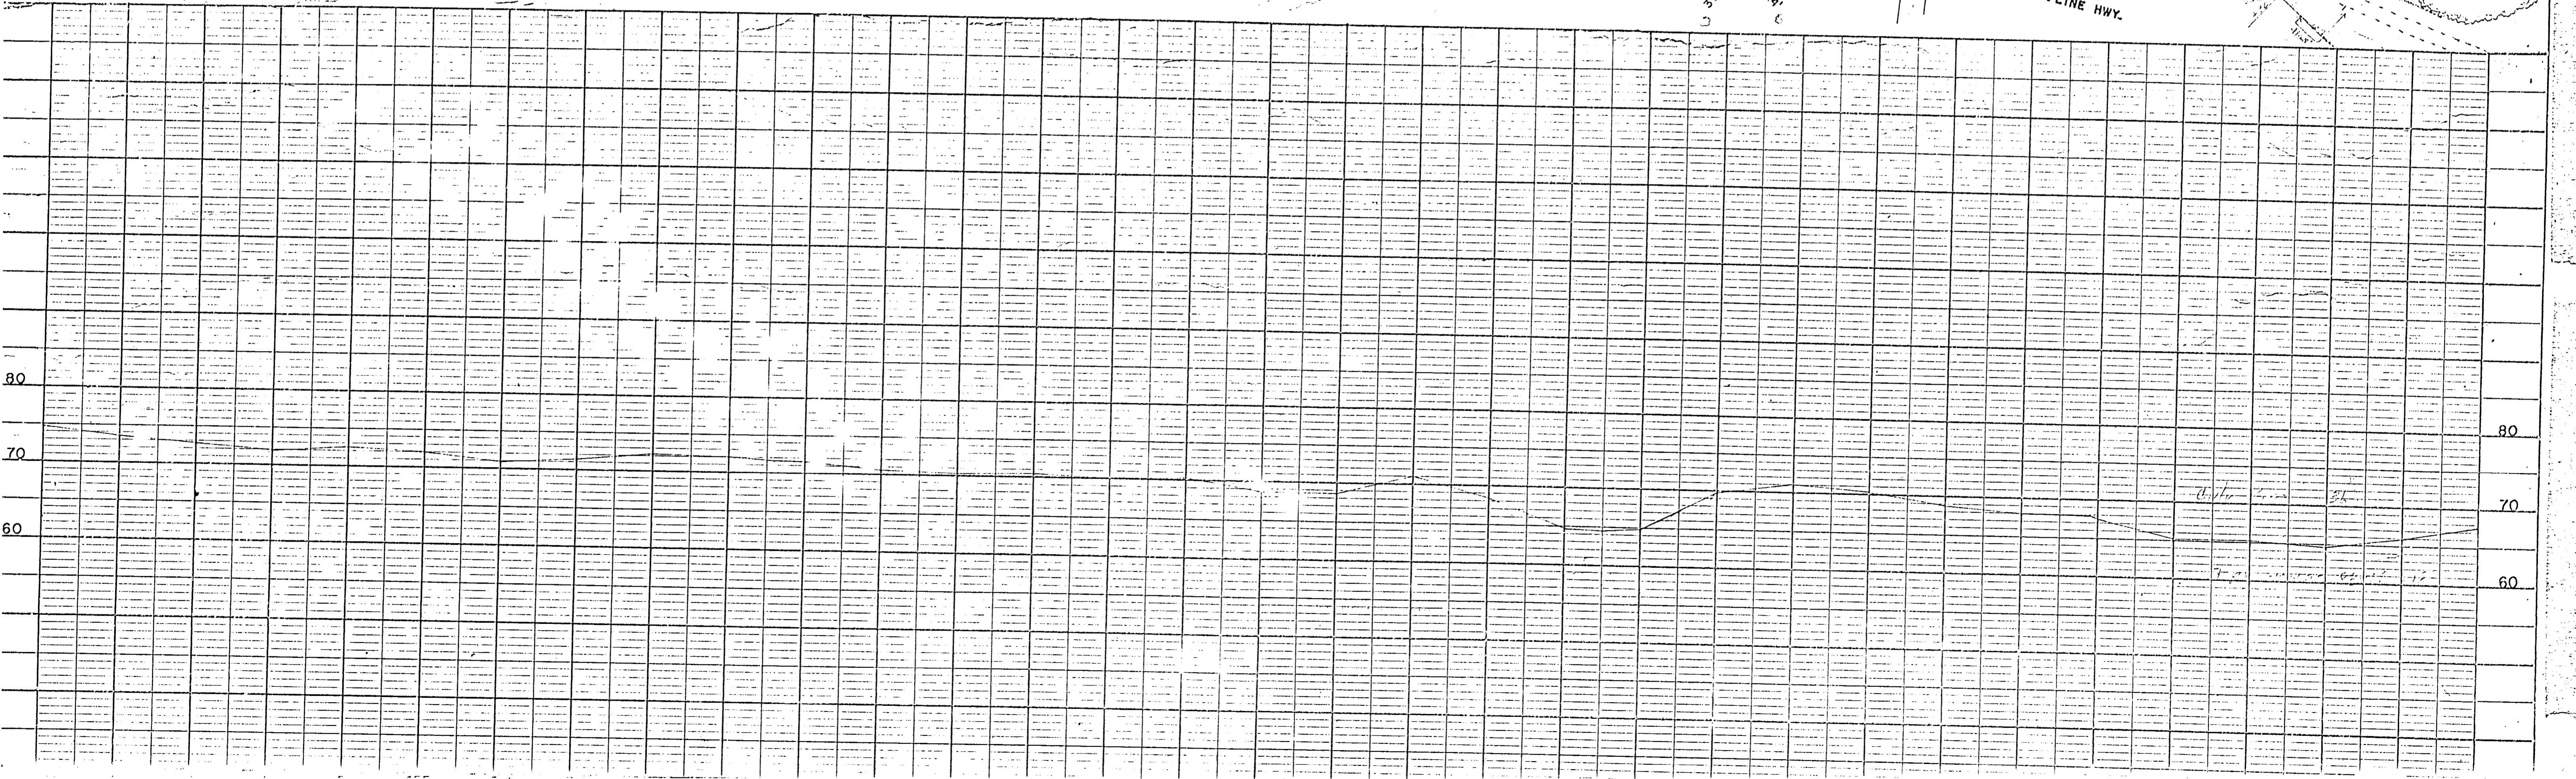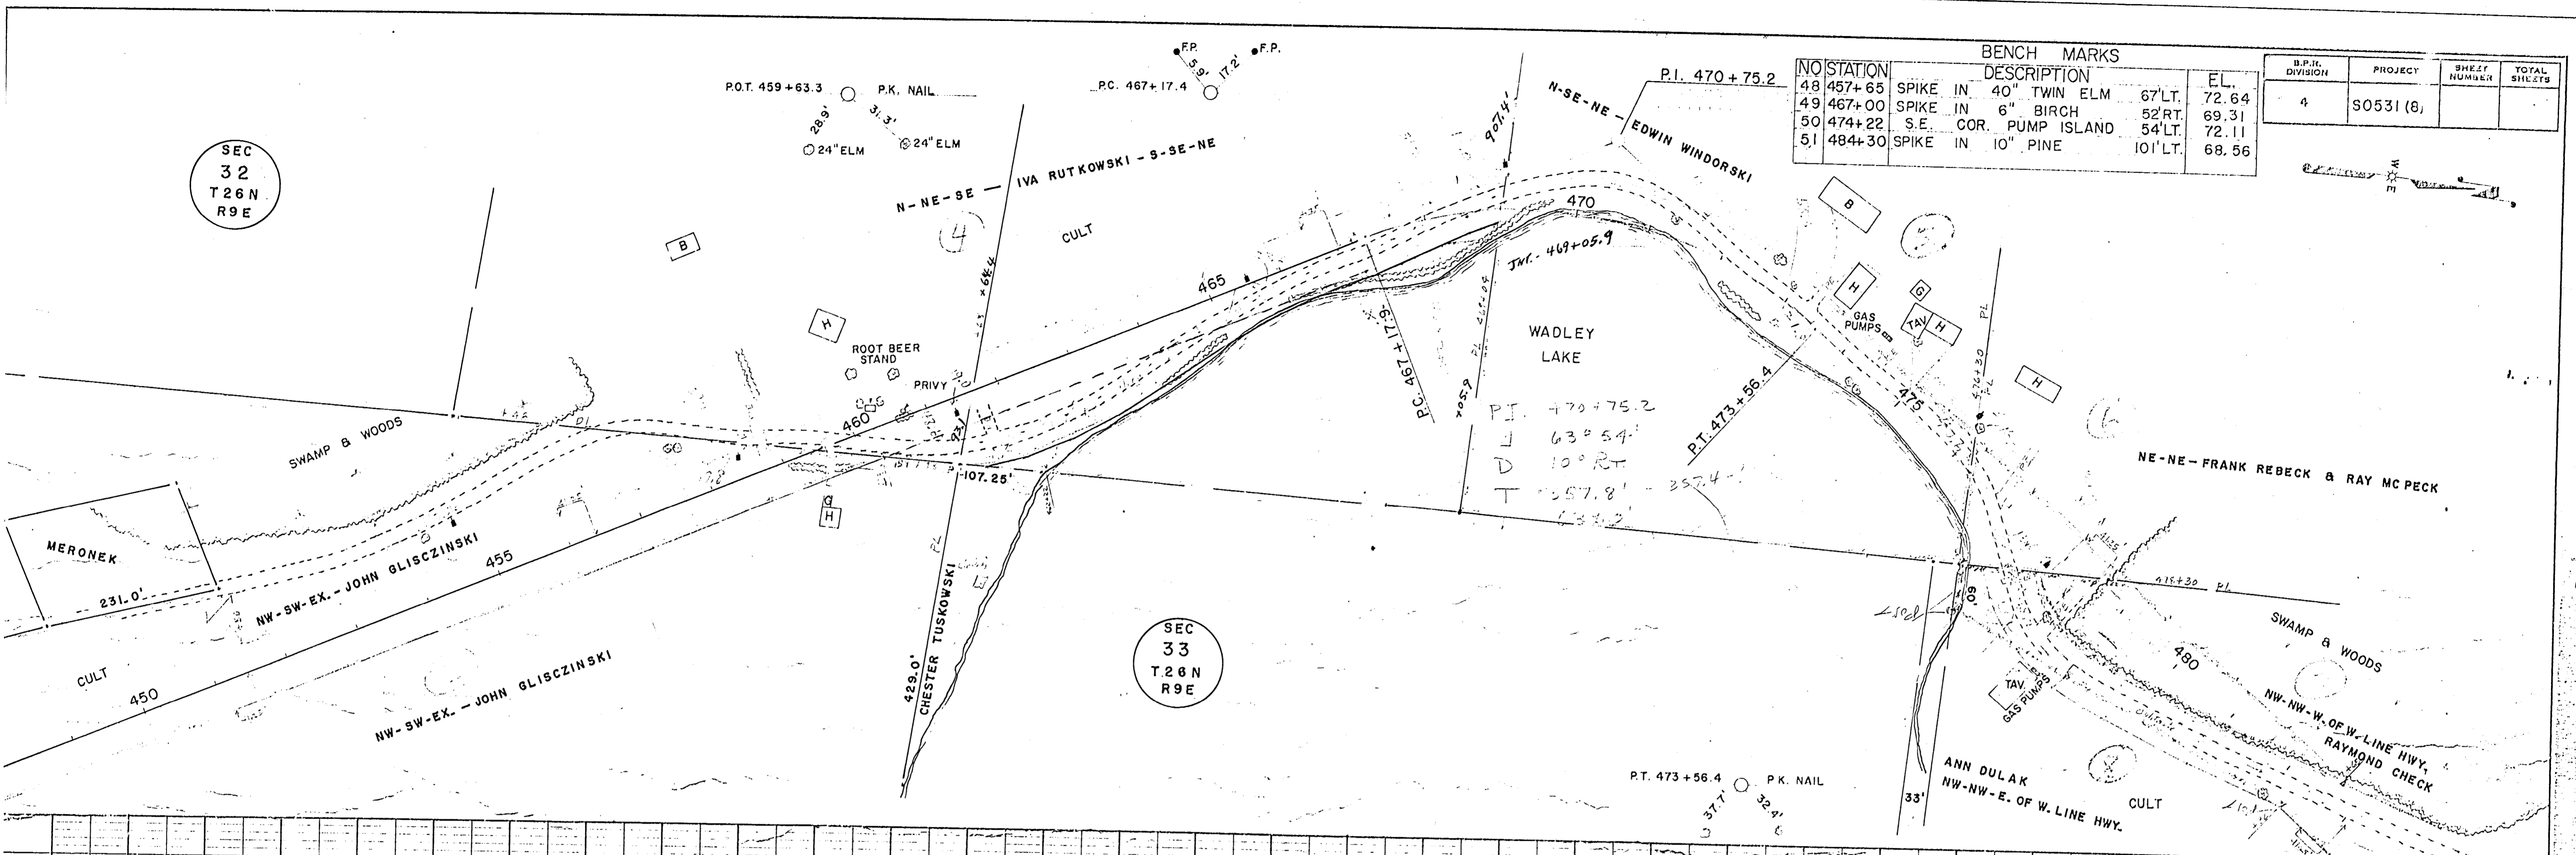

NO	STATION	DESCRIPTION	EI.
51	484+30	SPIKE IN 10" PINE 10' LT.	88.88
52	494+26	SPIKE IN POWER POLE 94' RT.	95.49
53	506+42	SPIKE IN 12" TRIPLE MAPLE 47' RT.	86.97

S.P. DIVISION	PROJECT	SHEET NUMBER	TOTAL SHEETS
4	80531 (8)		

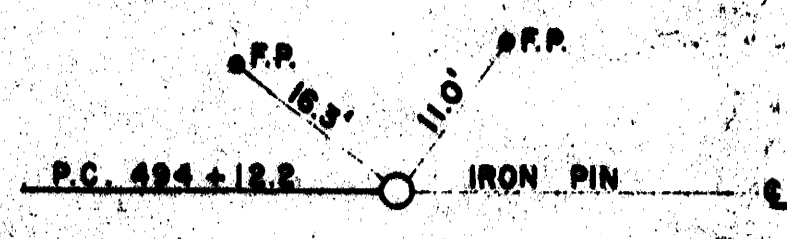



P.I. 500+32.2  
 Δ 35° 58'  
 D 3° 00' LT.  
 T 620.0'  
 L 1199.0'

SEC  
28  
T26N  
R9E

①

SWAMP & WOODS

SEC  
33  
T26N  
R9E

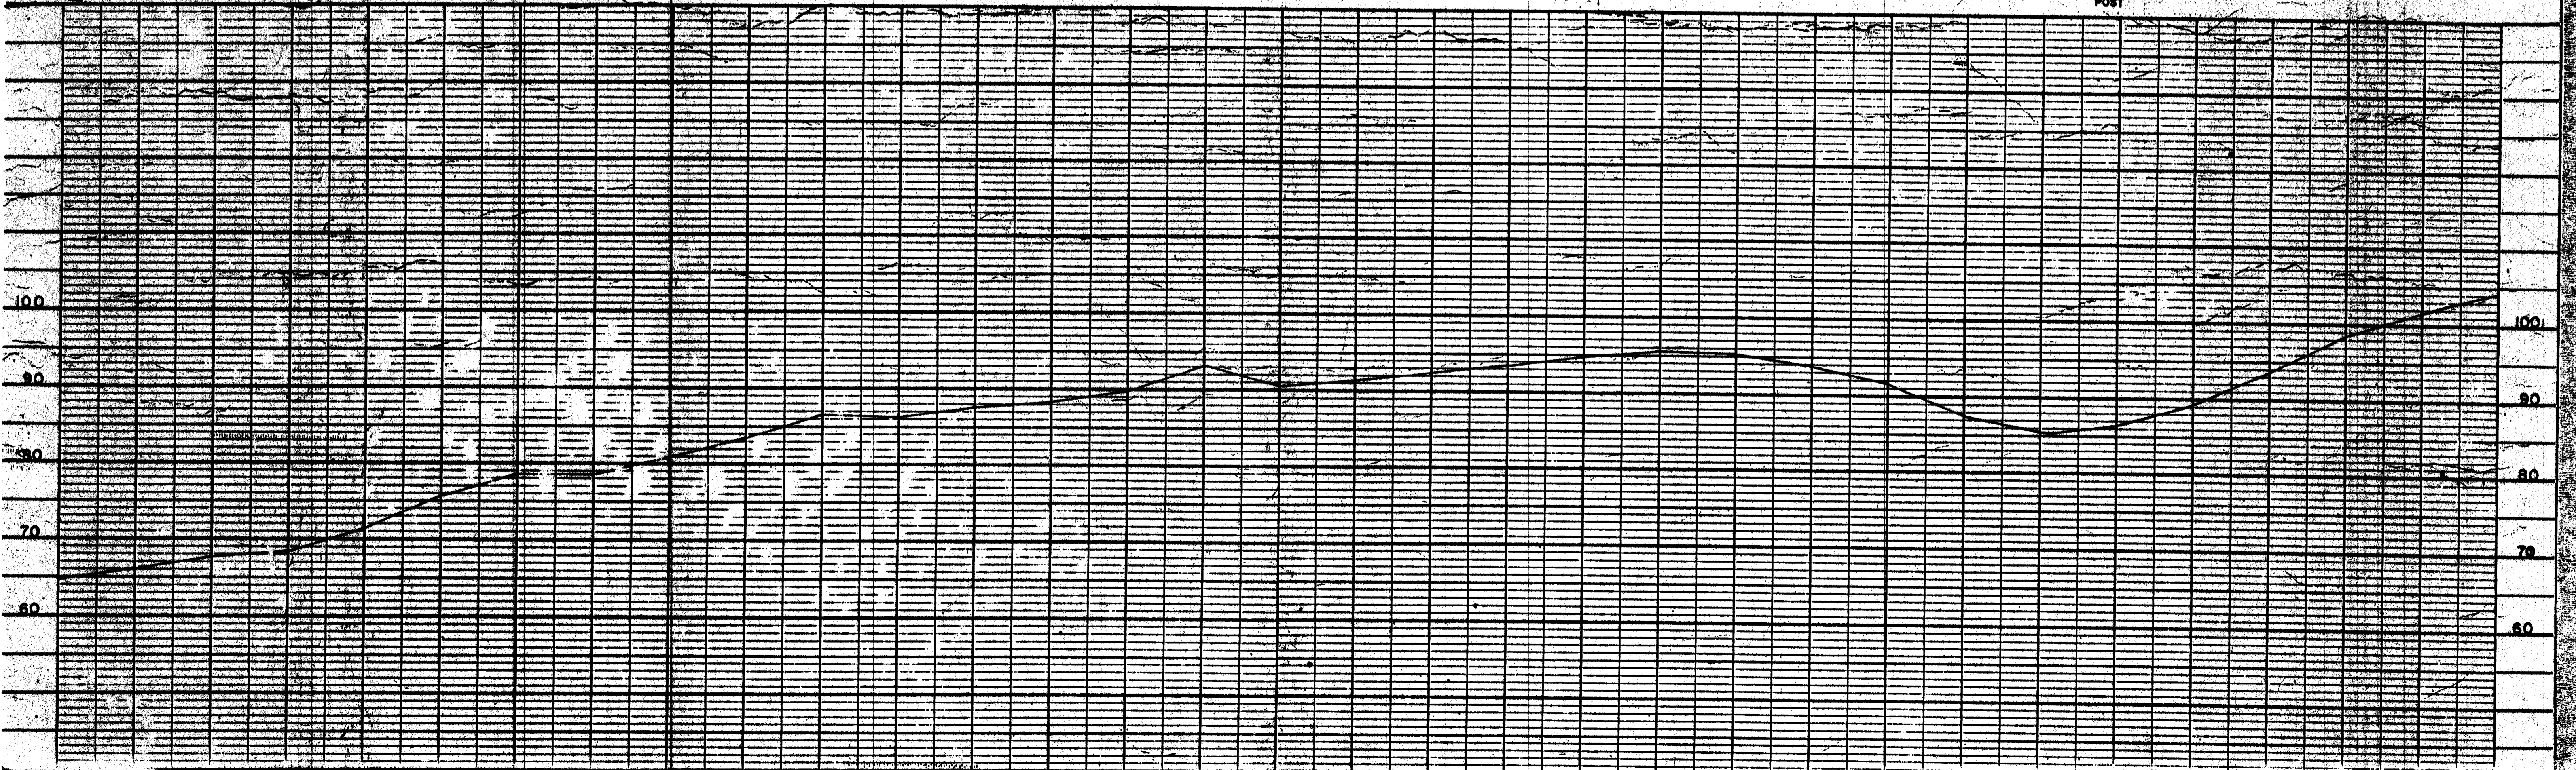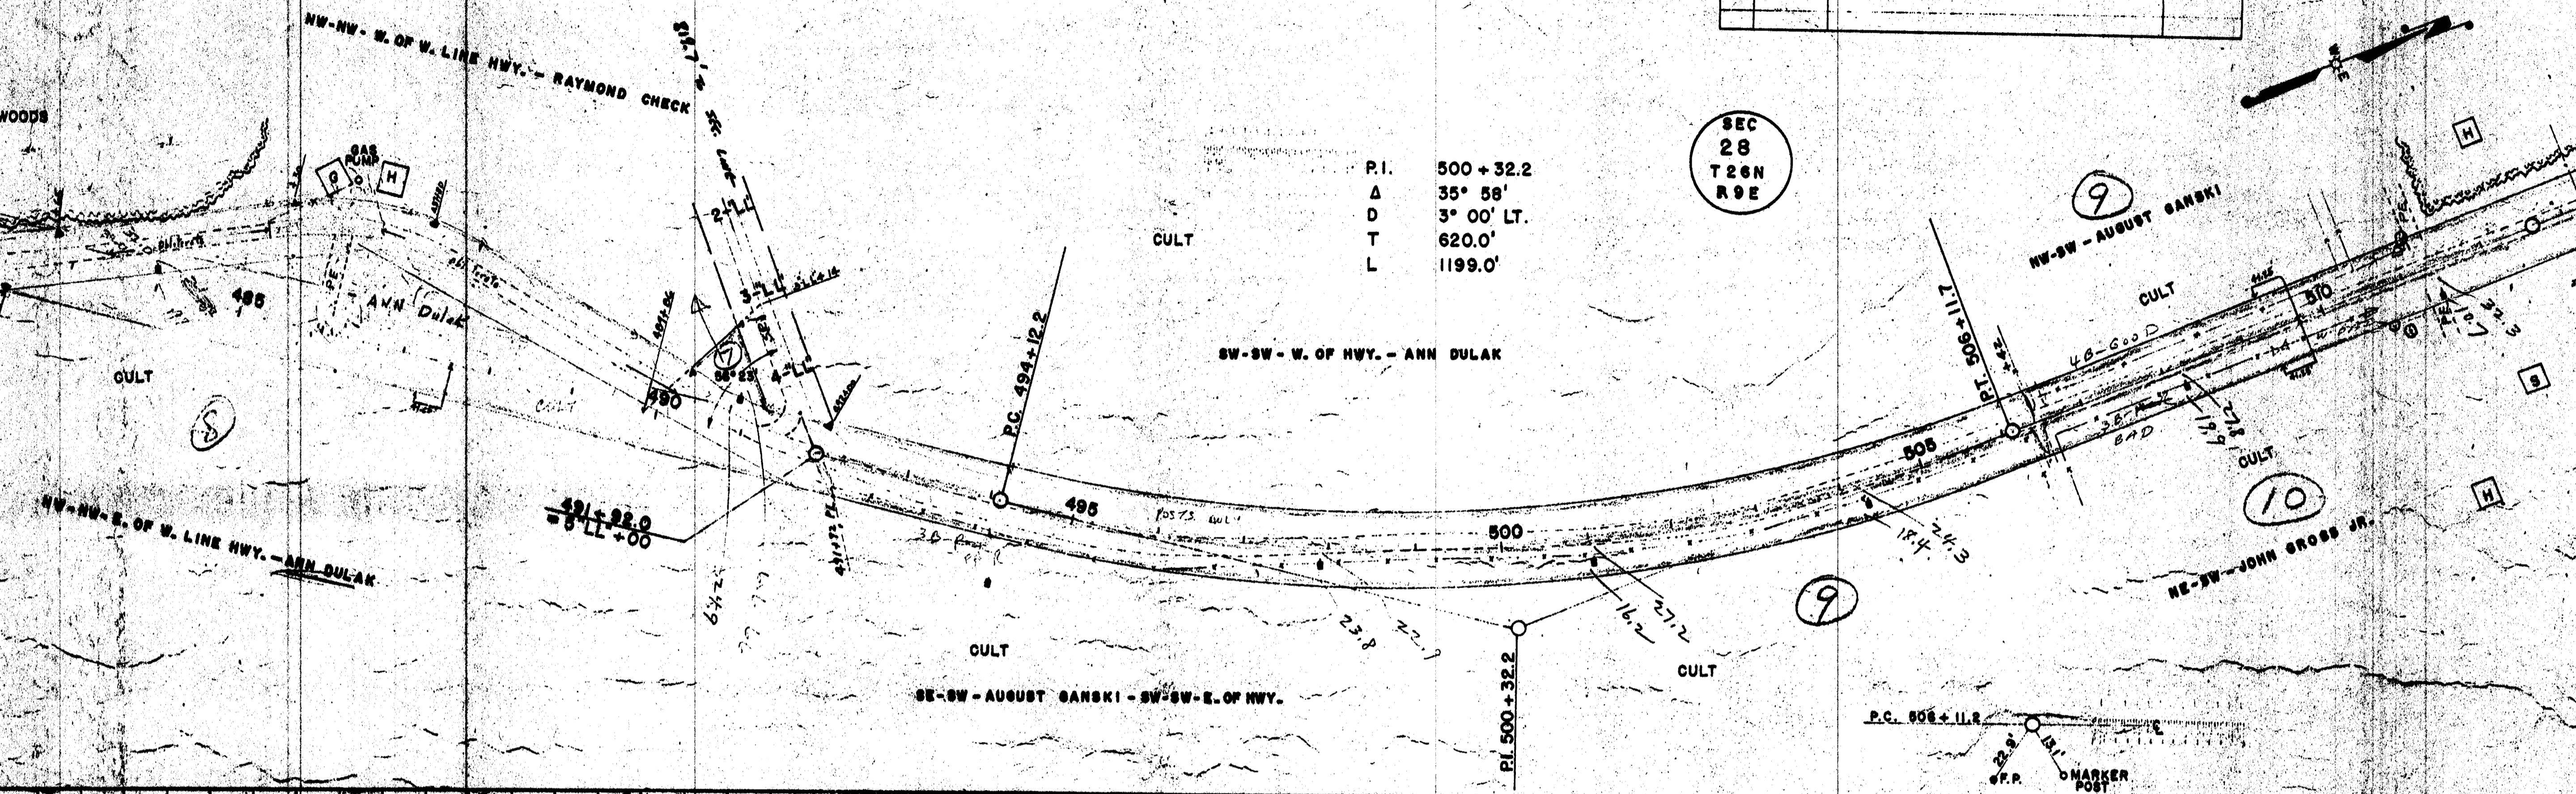


10" MAPLE  
 60.4' F.P.  
 65.8' F.P.  
 P.O.T. 512+62.6  
 P.K. NAIL

SEC  
 28  
 T 26 N  
 R 9 E

P.O.T. 530+09.9  
 16.5' F.P.  
 20.4' F.P.  
 P.K. NAIL

BENCH MARKS		EL.	
NO	STATION	DESCRIPTION	EL.
54	520+46	SPIKE IN POWER POLE	34' RT. 100.05
55	530+10	" " " "	34' RT. 100.93

D.P.R. DIVISION	PROJECT	SHEET NUMBER	TOTAL SHEETS
4	S0531(8)		


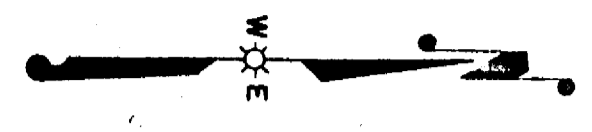


NW-SW - AUGUST GANSKI - SW-NW

NW-NW - EMIL POCHINSKI

NE-SW - JOHN GROSS JR. - SE-NW

NE-NW - EMIL POCHINSKI

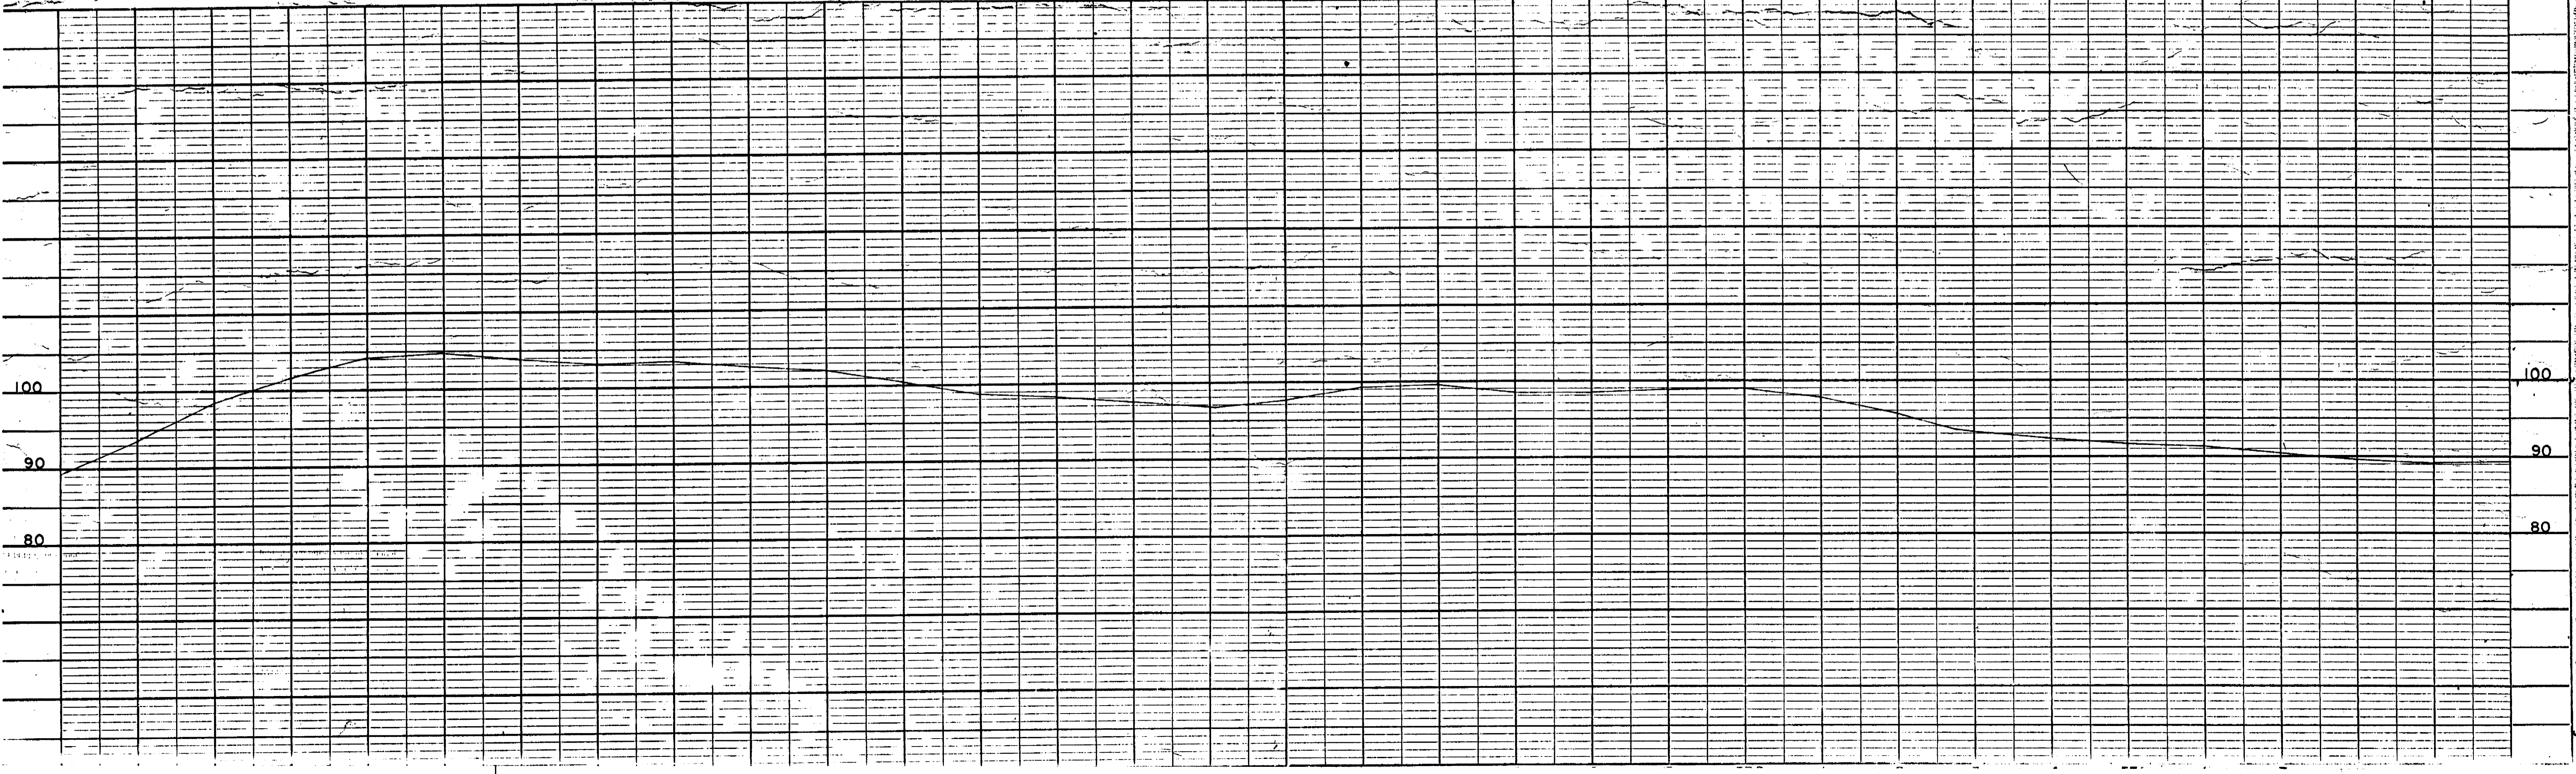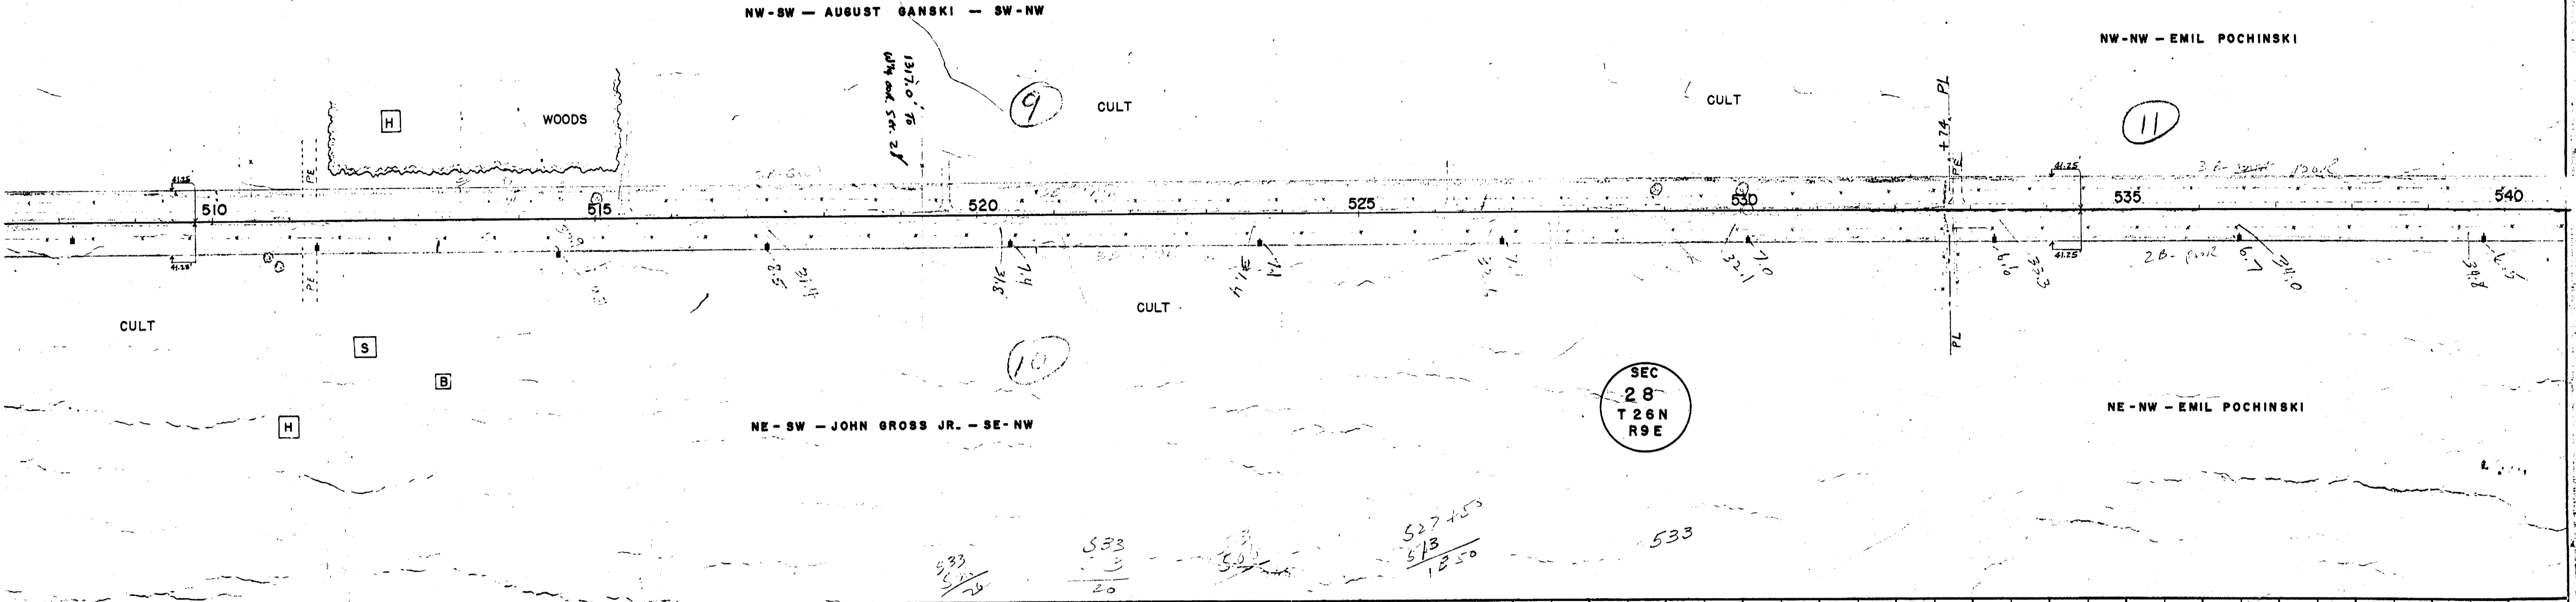

BENCH MARKS			
NO	STATION	DESCRIPTION	EL.
56	545+87.5	SPIKE IN POWER POLE	91.53

B.P.R. DIVISION	PROJECT	SHEET NUMBER	TOTAL SHEETS
4	S'0531 (8)		

SEC  
28  
T 26 N  
R 9 E

NW-NW - EMIL POCHINSKI

SEC  
21  
T 26 N  
R 9 E

SEC  
28  
T 26 N  
R 9 E

NE-NW - EMIL POCHINSKI

