




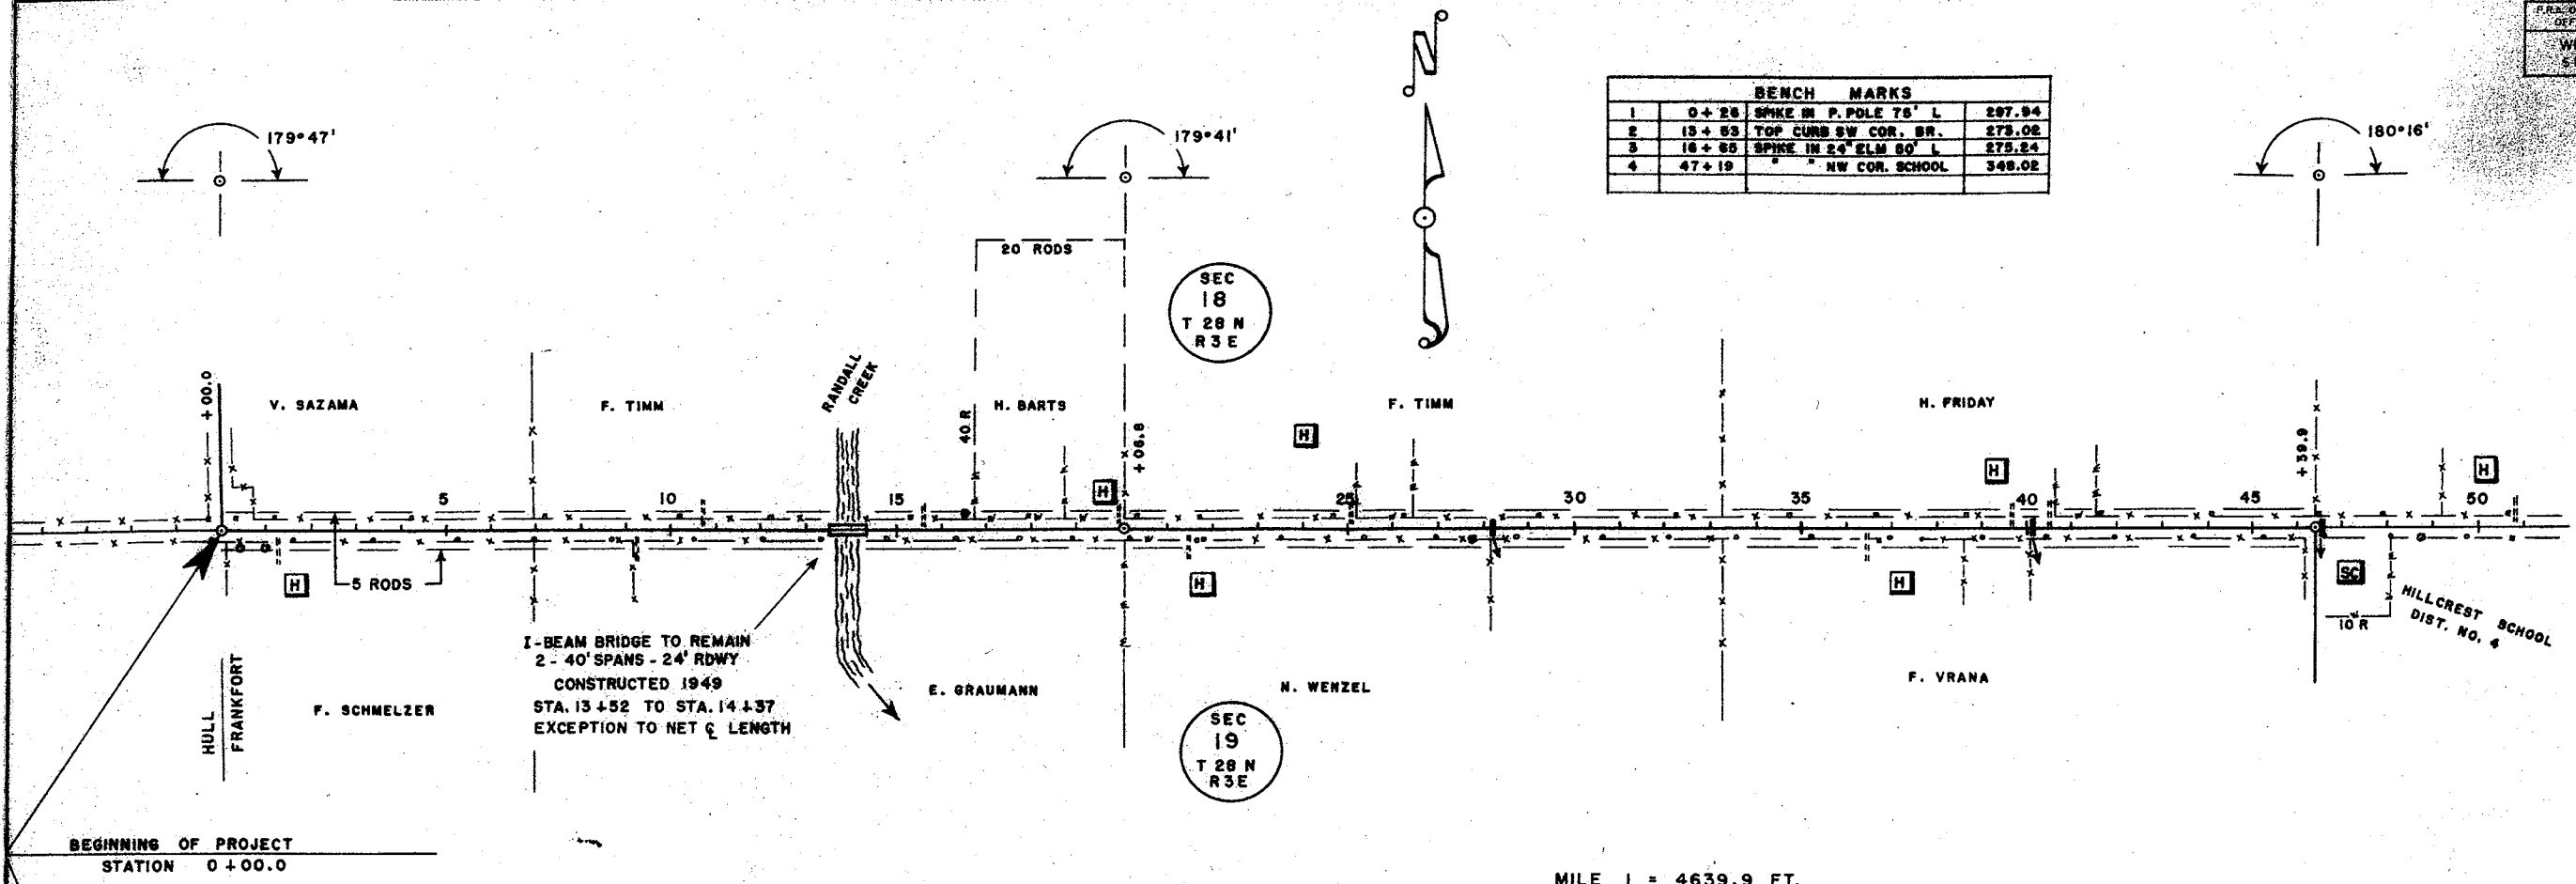


BENCH MARKS			
1	0+28	SPIKE IN P. POLE 75' L	287.94
2	13+53	TOP CURB SW COR. BR.	273.02
3	16+85	SPIKE IN 24" ELM 80' L	273.24
4	47+19	NW COR. SCHOOL	348.02




BEGINNING OF PROJECT  
STATION 0+00.0


MILE 1 = 4639.9 FT.

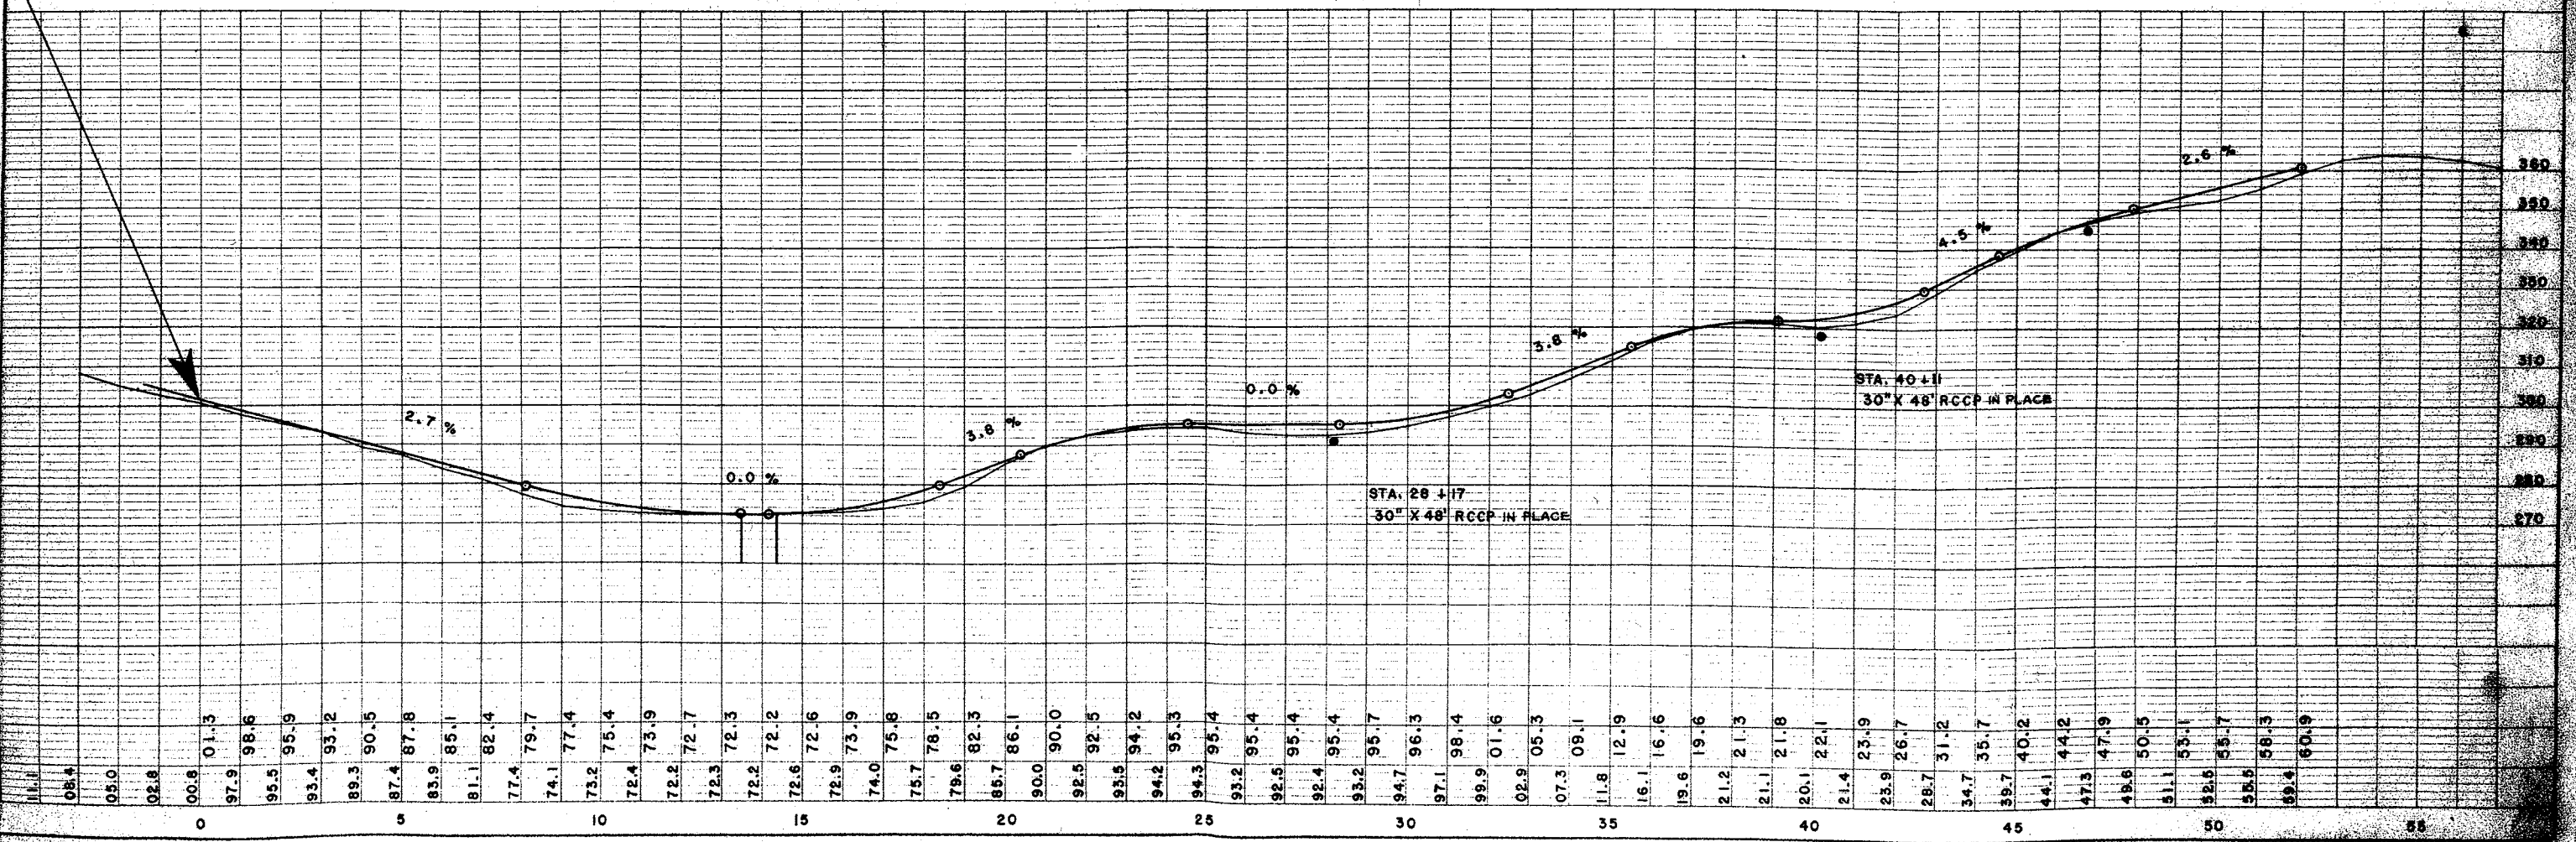

BENCH MARKS			
4	47+19	SPIKE IN NW COR. SCHOOL	348.02
5	71+30	P. POLE 30' L	349.08
6	82+80	" " " 70' R	375.03
7	99+70	" " " T. POLE 40' L	361.83

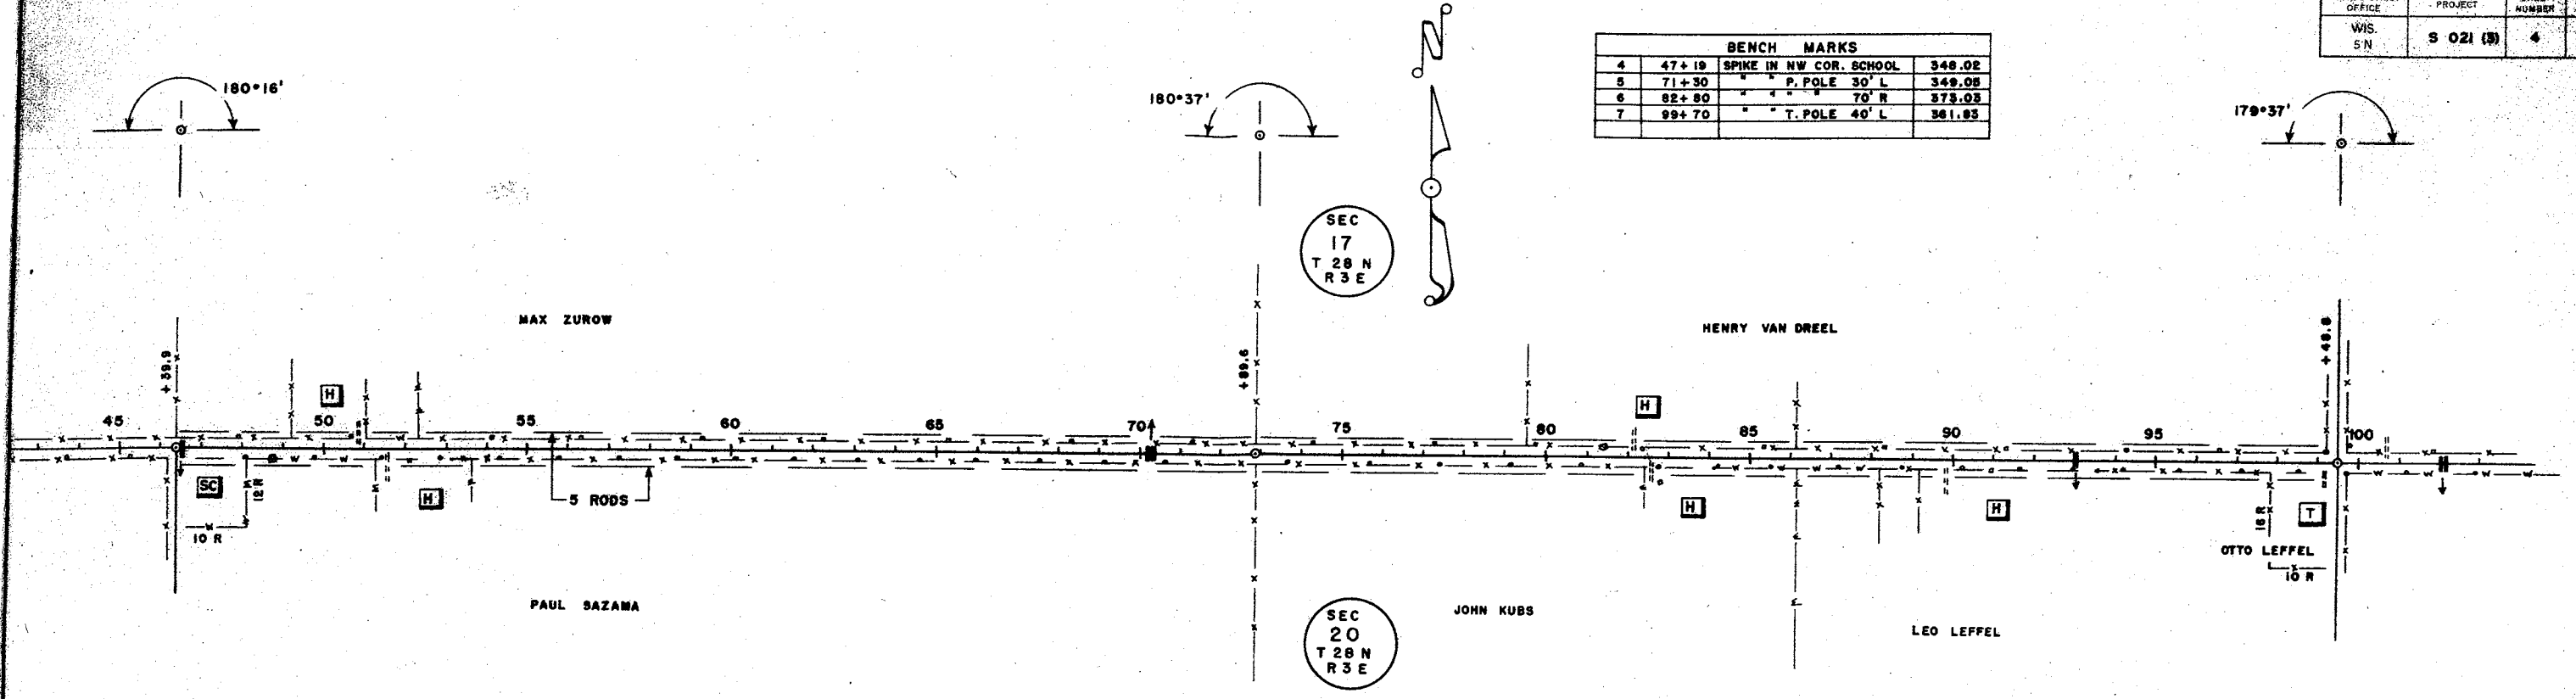


MILE 2 = 5308.9 FT.

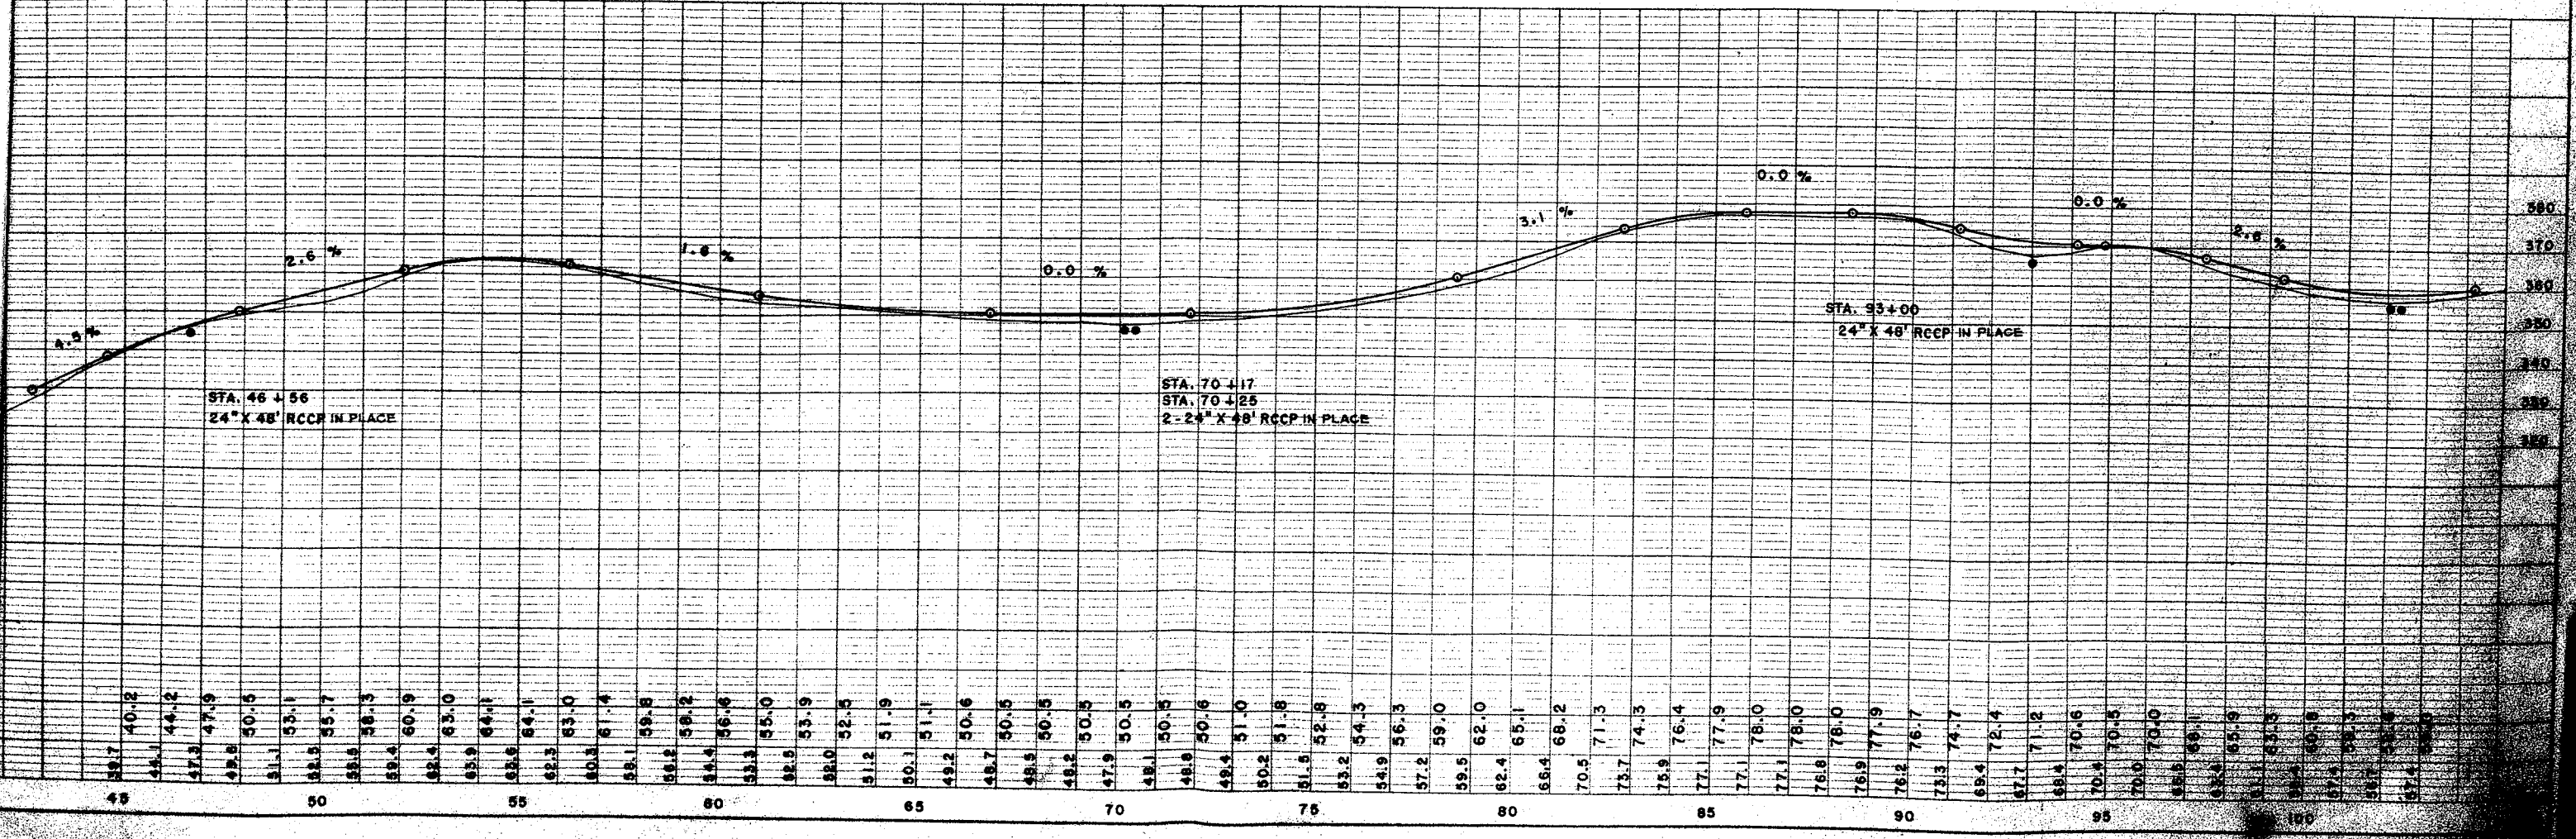

39.7	40.2	44.1	44.2	47.3	47.9	49.5	50.5	51.1	53.1	52.5	55.7	55.9	58.3	59.4	60.9	62.4	63.0	65.9	64.1	65.6	64.1	62.3	63.0	60.3	61.4	58.1	59.8	58.2	59.2	58.4	56.6	53.3	55.0	52.5	53.9	52.0	52.5	51.2	51.9	50.1	51.1	49.2	50.6	48.7	50.5	48.5	50.5	48.2	50.5	47.9	50.5	48.1	50.5	48.8	50.6	48.4	51.0	50.2	51.8	51.5	52.8	53.2	54.3	54.9	56.3	57.2	59.0	59.5	62.0	62.4	65.1	66.4	68.2	70.5	71.3	73.7	74.3	75.9	76.4	77.1	77.9	77.1	78.0	77.1	78.0	76.8	76.0	76.9	77.9	76.2	76.7	73.3	74.7	69.4	72.4	67.7	71.2	68.4	70.6	70.4	70.5	70.0	70.0	65.5	68.1	63.4	65.9	61.1	63.5	60.4	62.8	67.5	68.3	68.7	67.4	67.0
------	------	

BENCH MARKS			
7	99+70	SPIKE IN T. POLE 40' L	361.83
8	113+87	" " " " 30' L	370.68
9	125+68	" " " " 12" ELM 90' L	385.78
10	139+40	" " " " SW COR. BLDG. L	379.43
11	154+70	" " " " 18' PINE TO' R	387.80

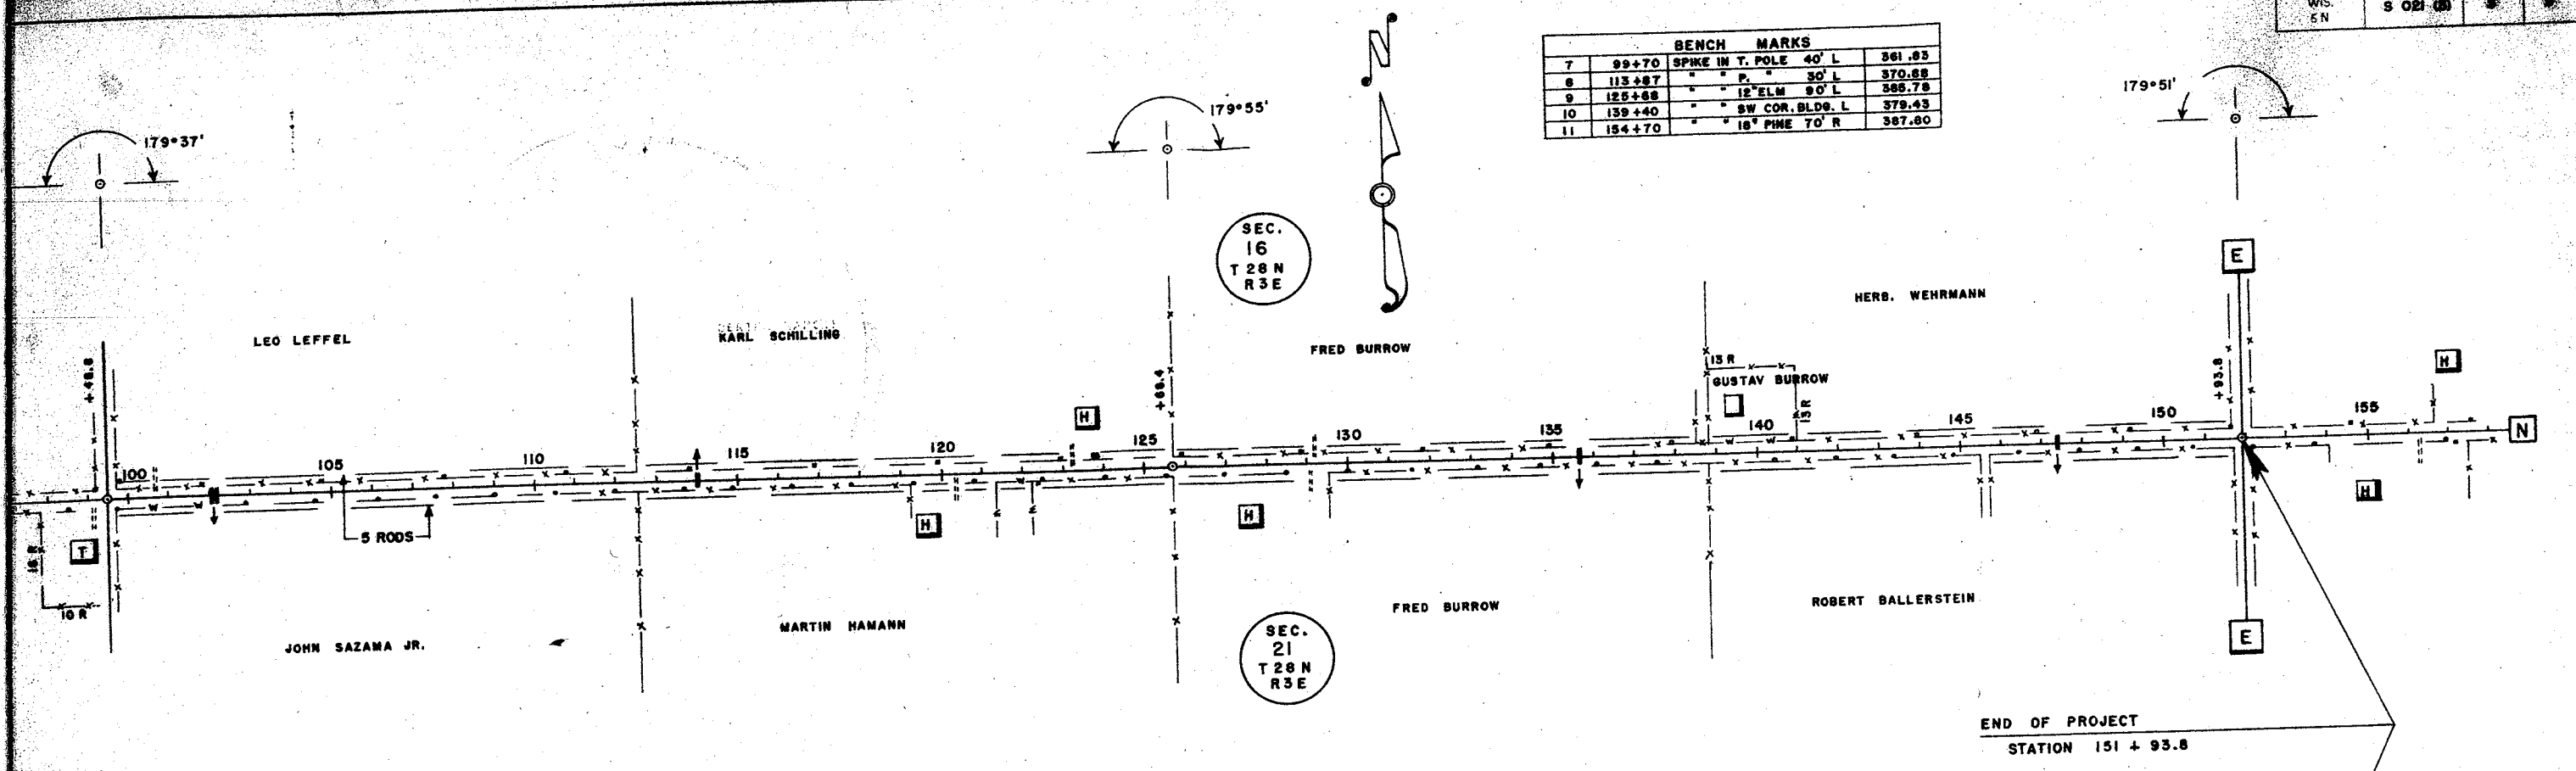

MILE 3 = 5245.0 LIN. FT.

NET LENGTH OF CENTERLINE = 15,193.8 FT. = 2.878 MILES

