
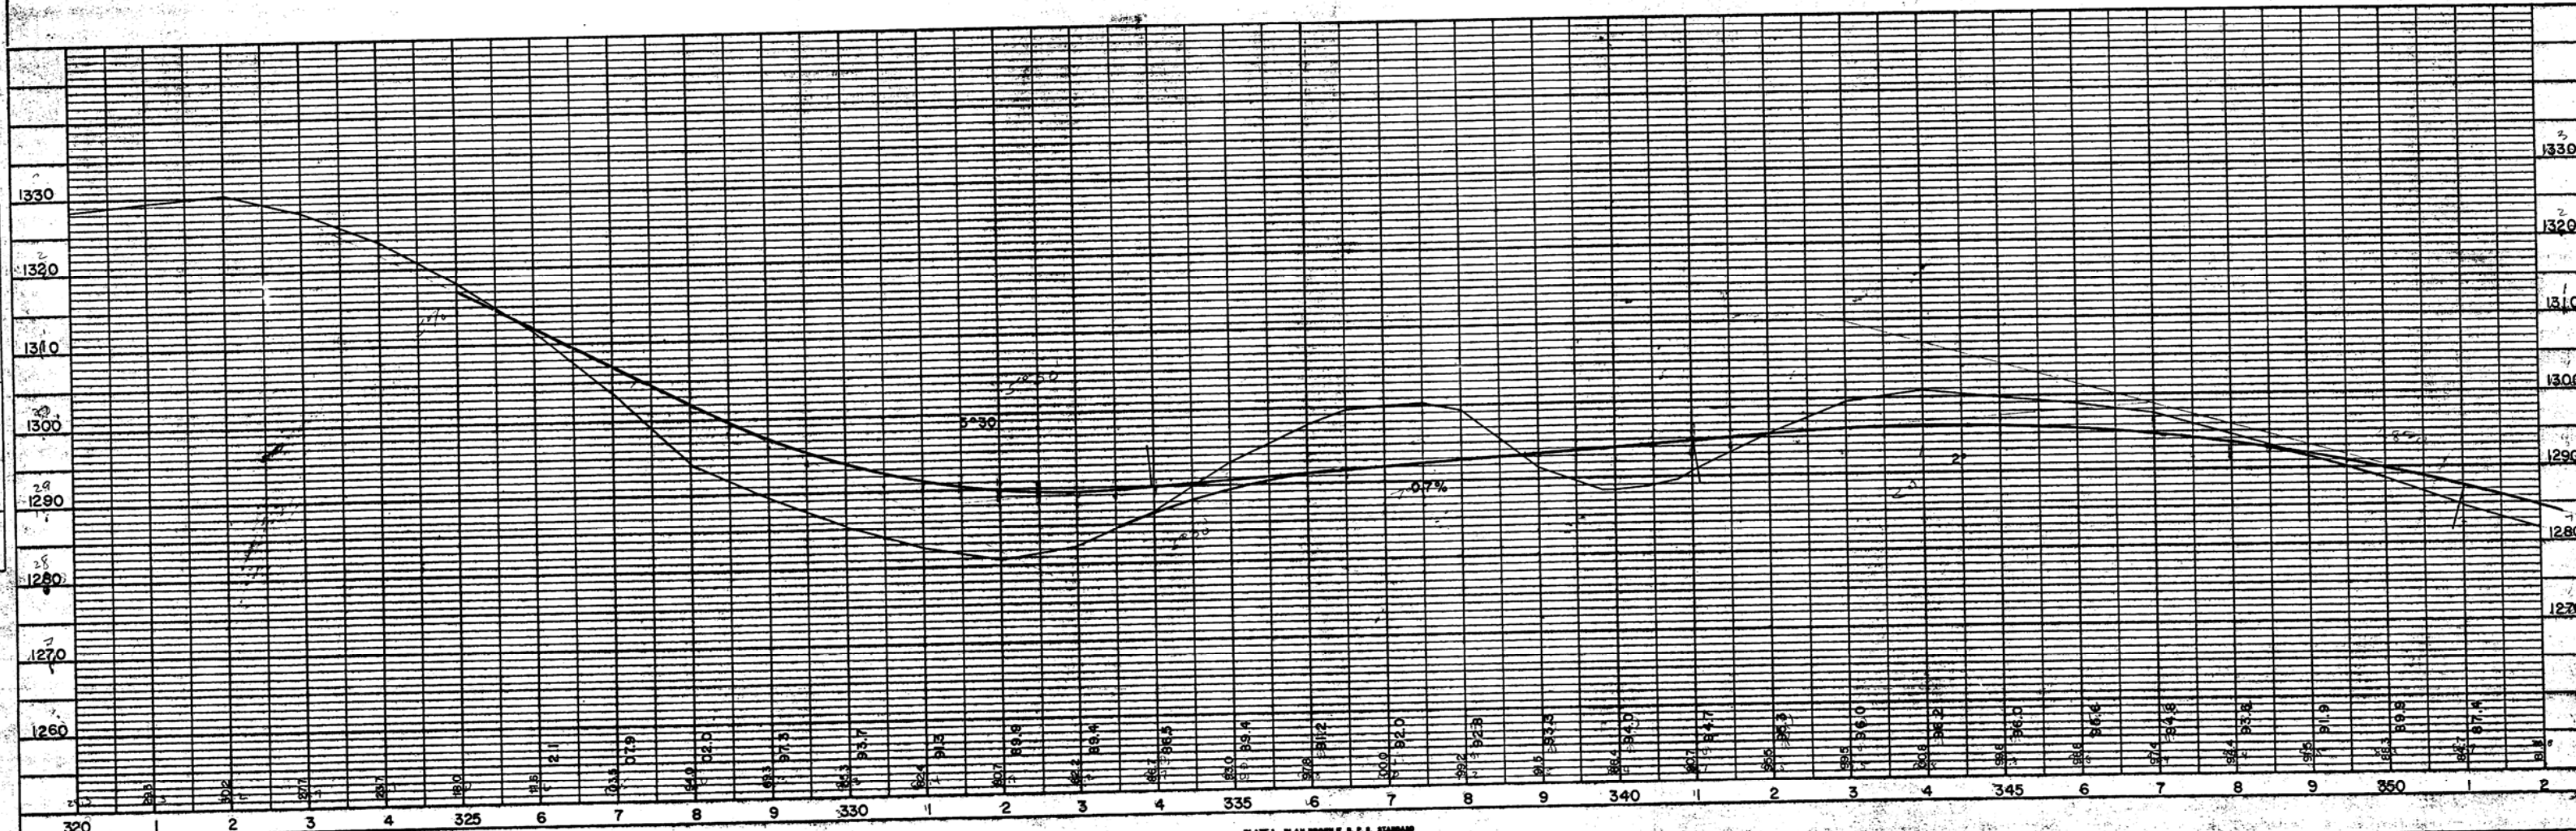


BENCH MARKS			
NO	STATION	DESCRIPTION	ELEV.
26	328+12	SPIKE IN 12" 100' LT.	1294.00
27	12"H+10	SPIKE IN 14" POPLAR 40' RT.	1291.79
28		SPIKE IN 7" POPLAR 300' RT.	1291.25

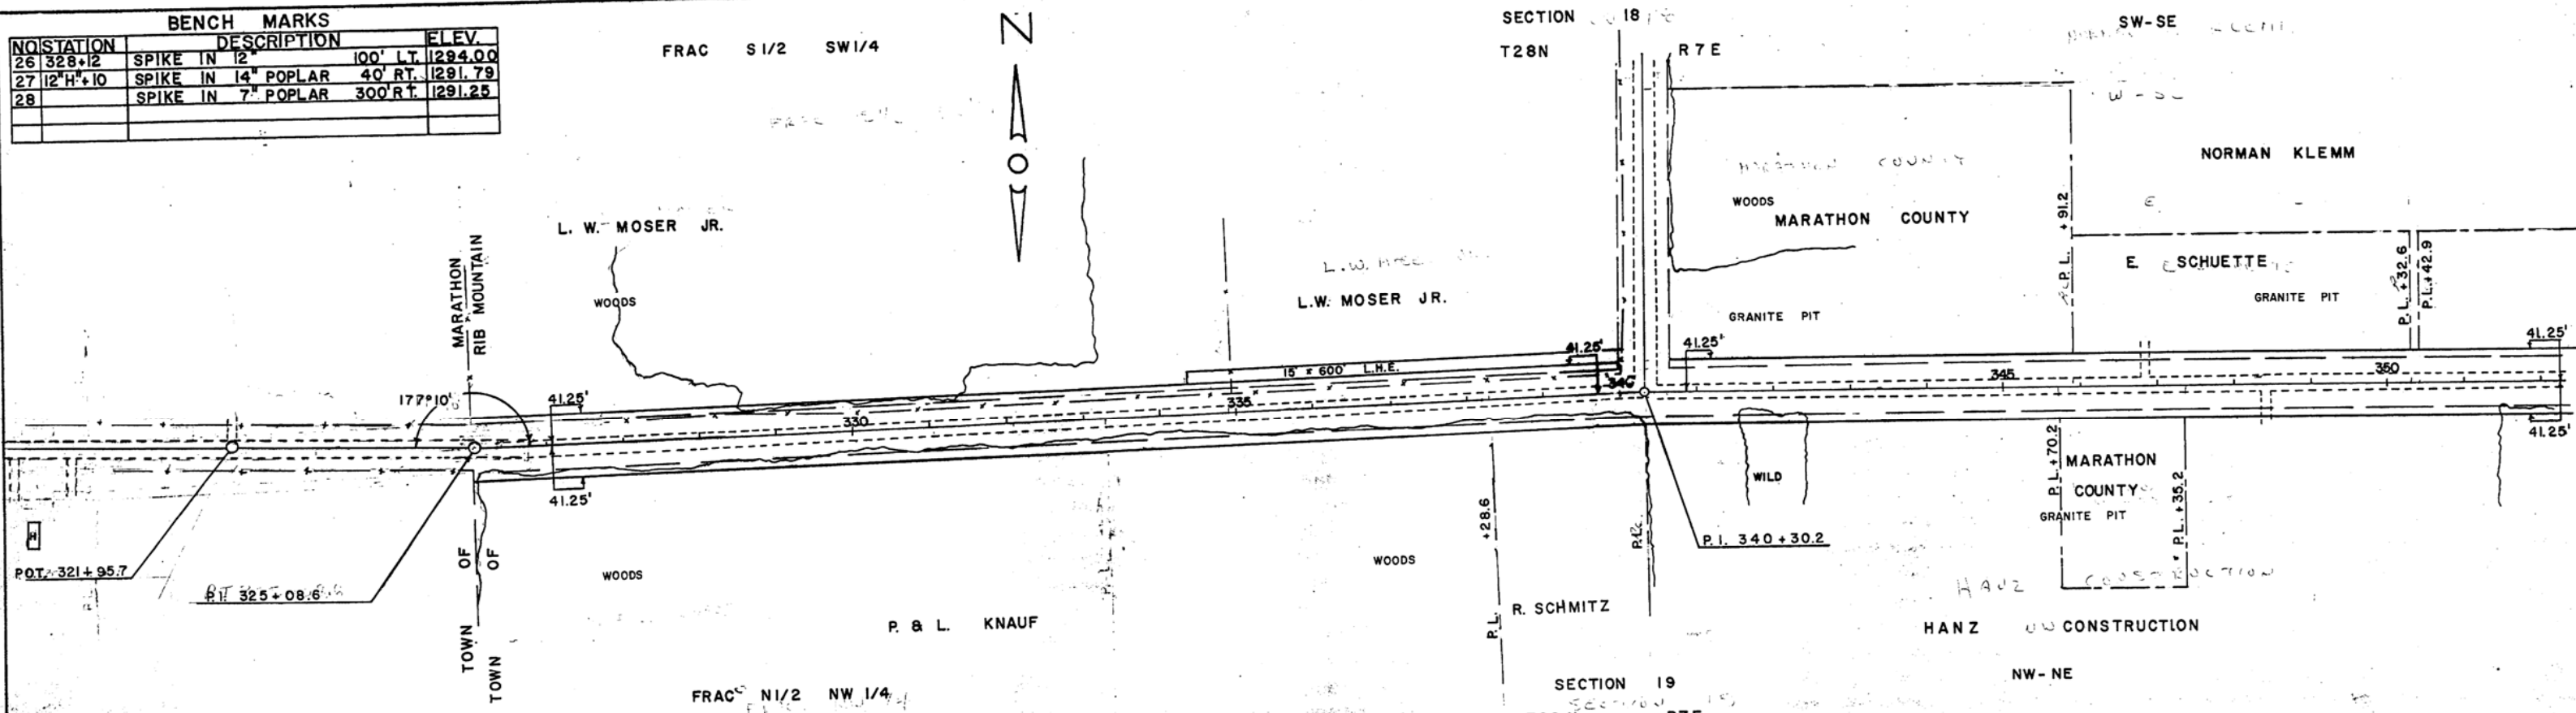

BENCH MARKS



NO.	STATION	DESCRIPTION	ELEV.
29	357+70	SPIKE IN TWIN 6" OAK 120' R.T.	1270.77
30	6" I+00	SPIKE IN 6" POPLAR 30' I.T.	1263.26
31	379+77	SPIKE IN 12" JACK PINE 80' R.T.	1237.78

SECTION 18  
T28N R7E

SECTION 17  
T28N R7E


SW-SE SE-SE

SW-SW

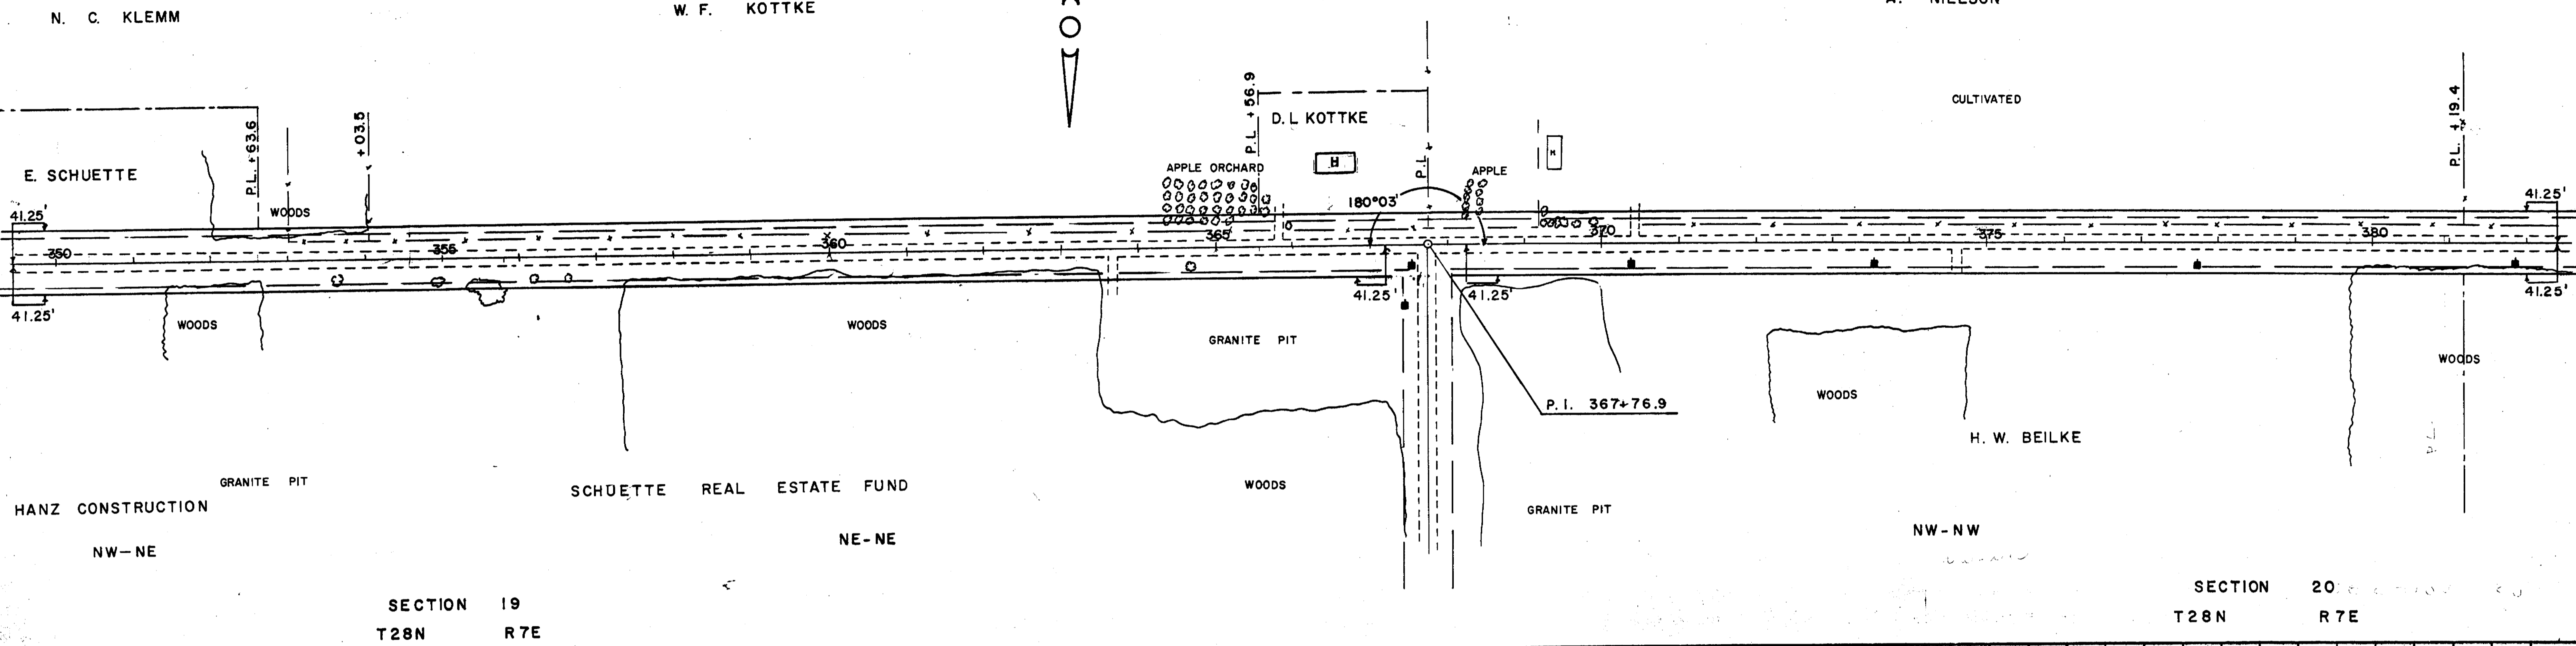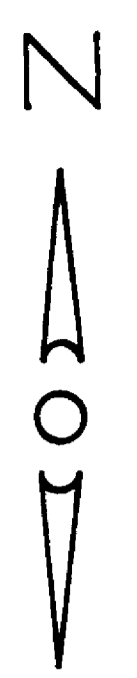

SECTION 19  
T28N R7E

SECTION 20  
T28N R7E

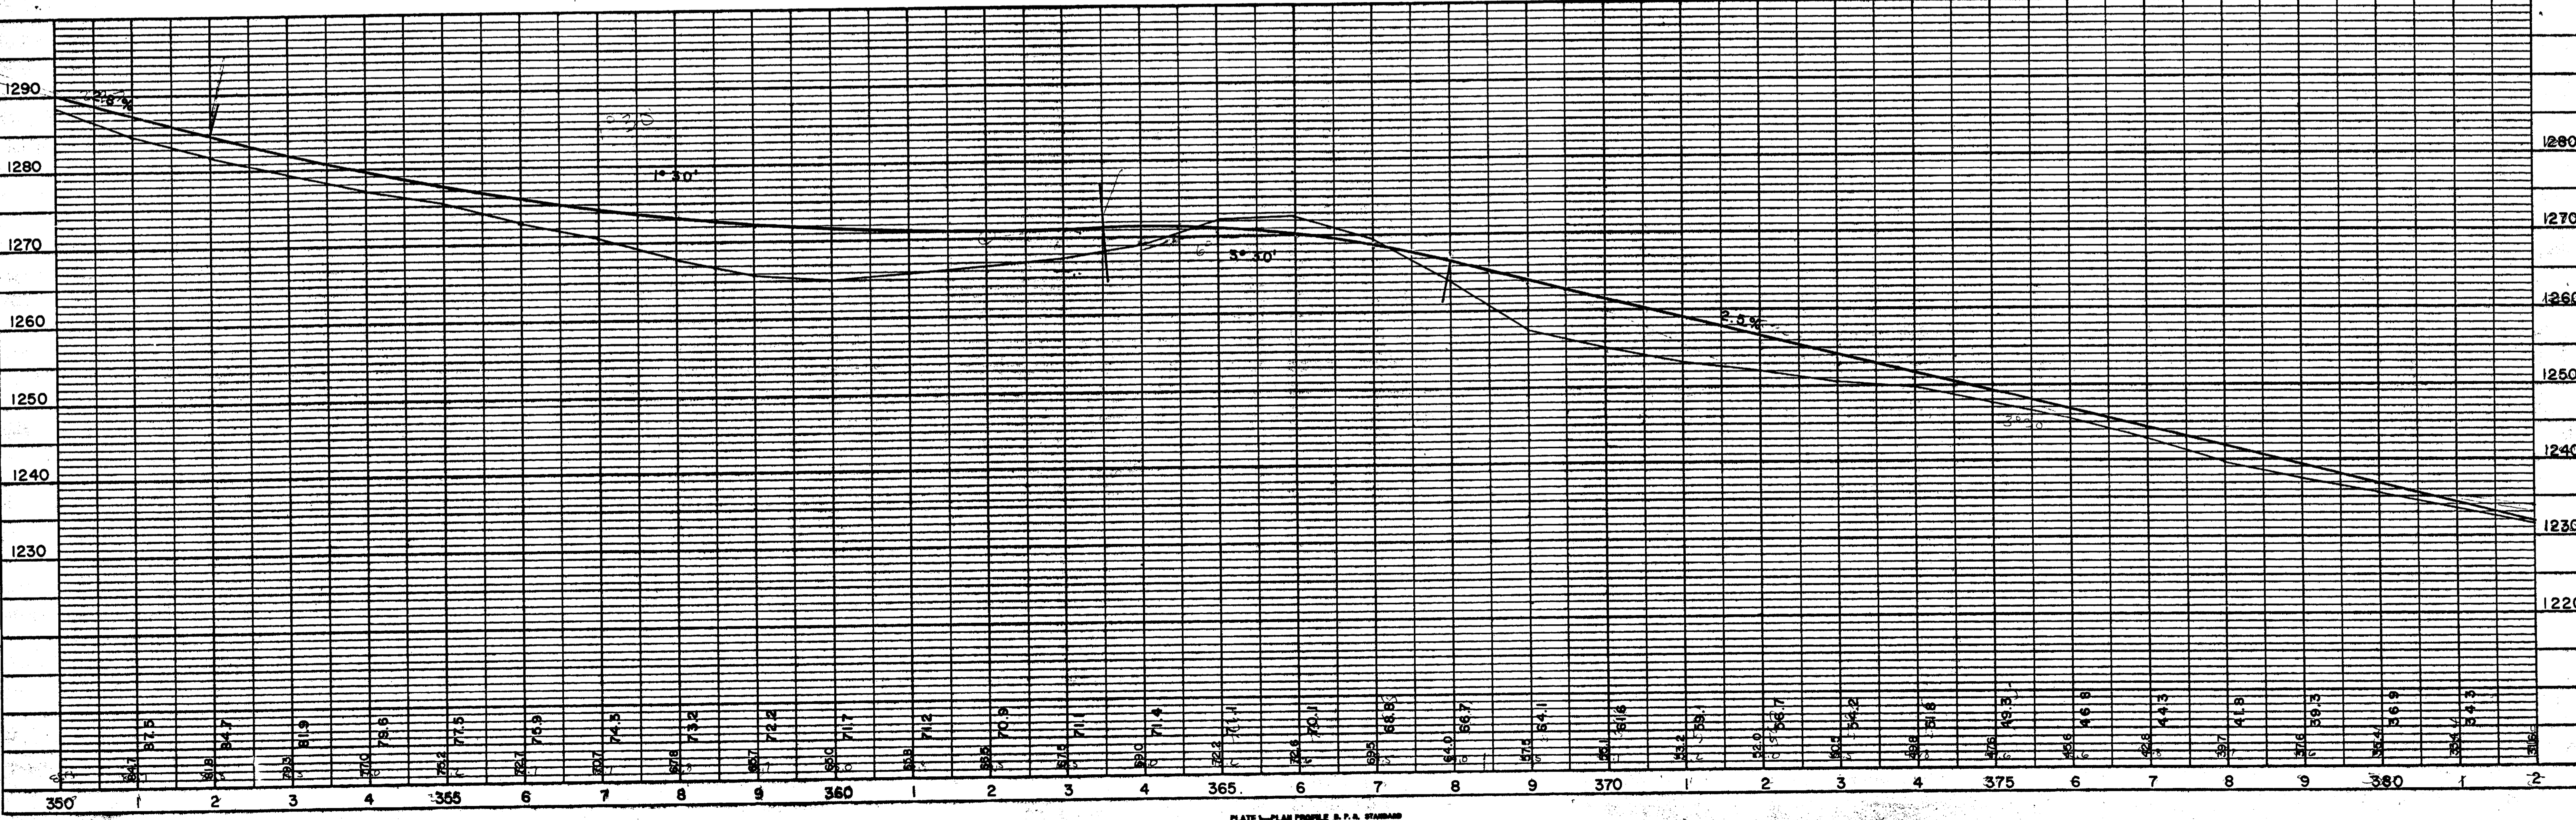



SURVEYED  
 PLOTTED  
 ALIGNMENT CHECKED  
 BY: W. F. KOTTKE  
 NO.

SURVEYED  
 CHECKED  
 BY: W. F. KOTTKE  
 STRUCTURE NOTATION: CIP/EL  
 NO.

SECTION 17

T28 N R7 E



NO.	STATION	DESCRIPTION	ELEV.
31	379+77	SPIKE IN 12" JACK PINE 80' RT.	1237.78
32	388+30	SPIKE IN 4" BIRCH 80' RT.	1225.89
33		SPIKE IN 6" ASH 100' LT.	1217.42

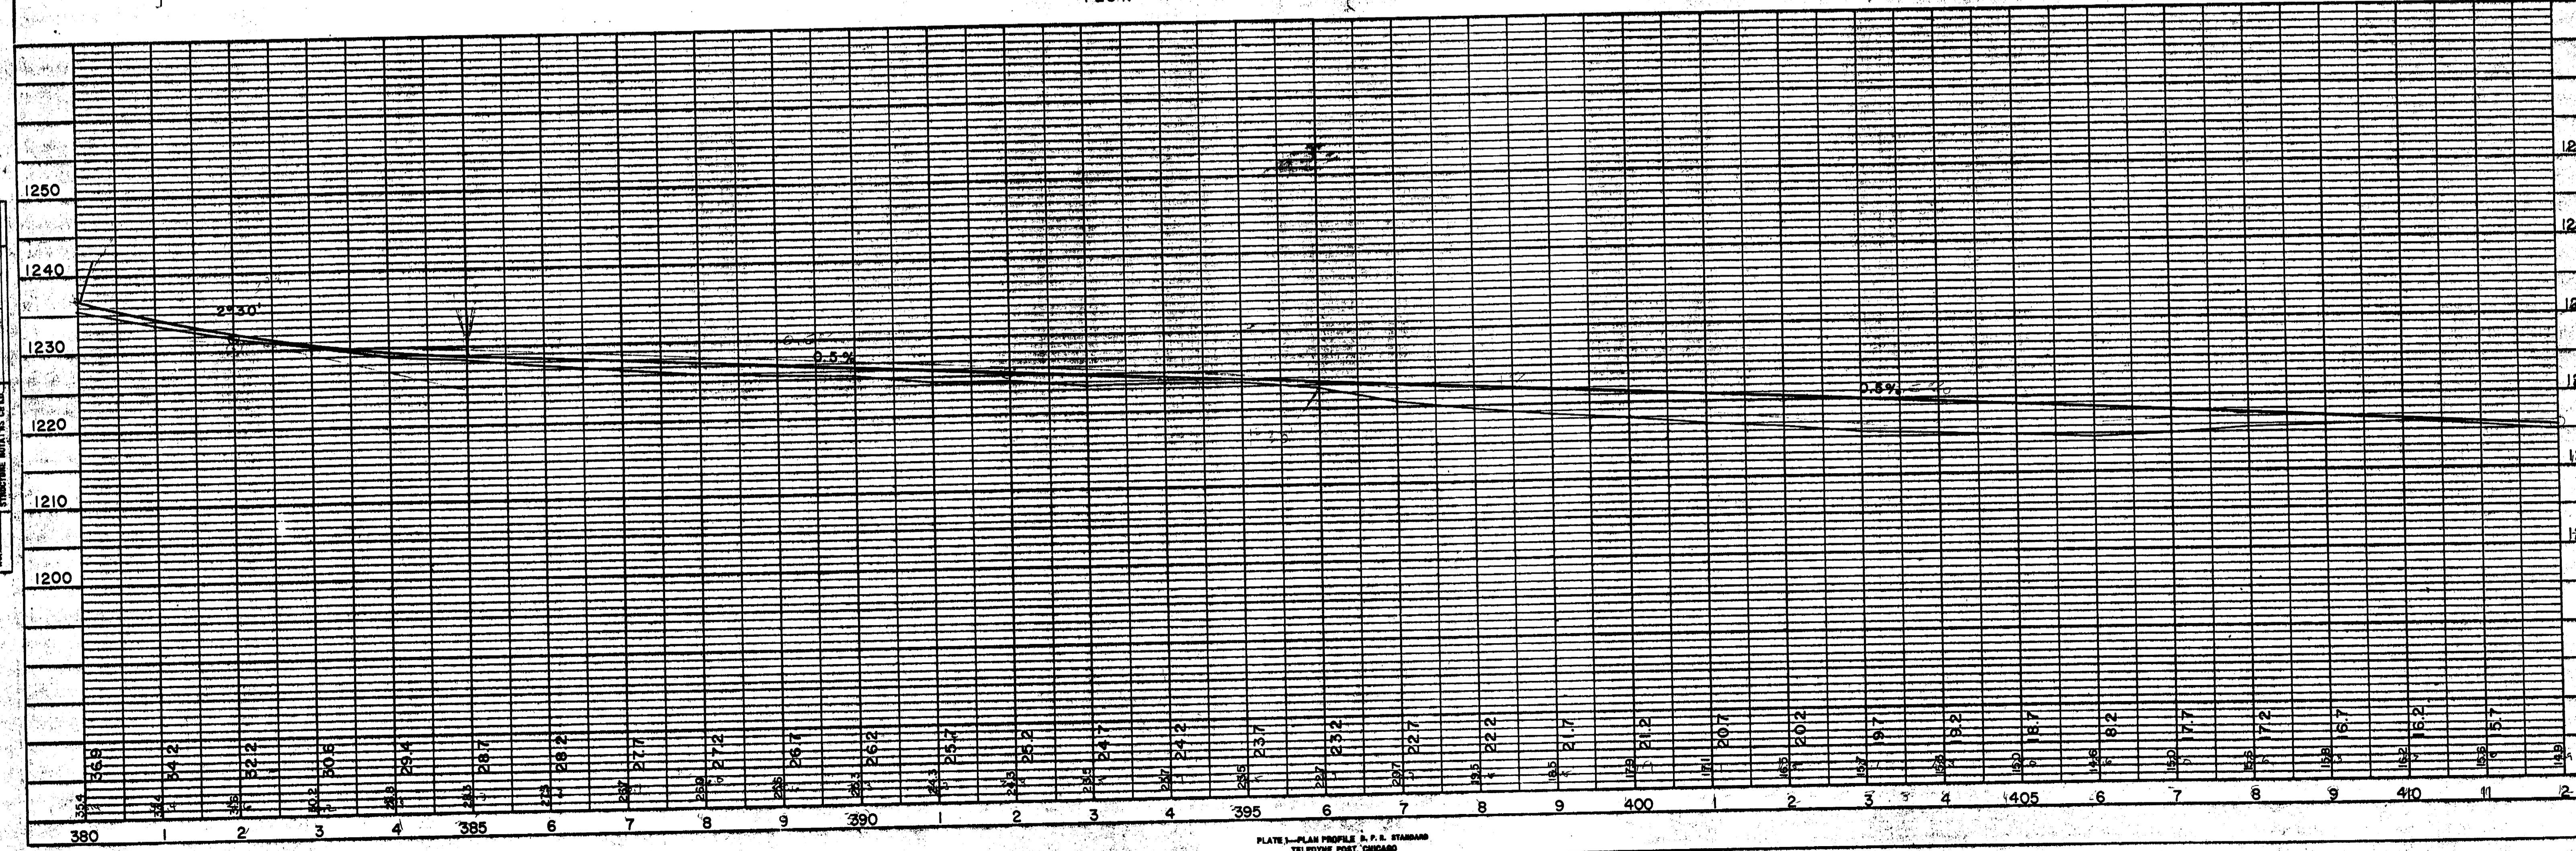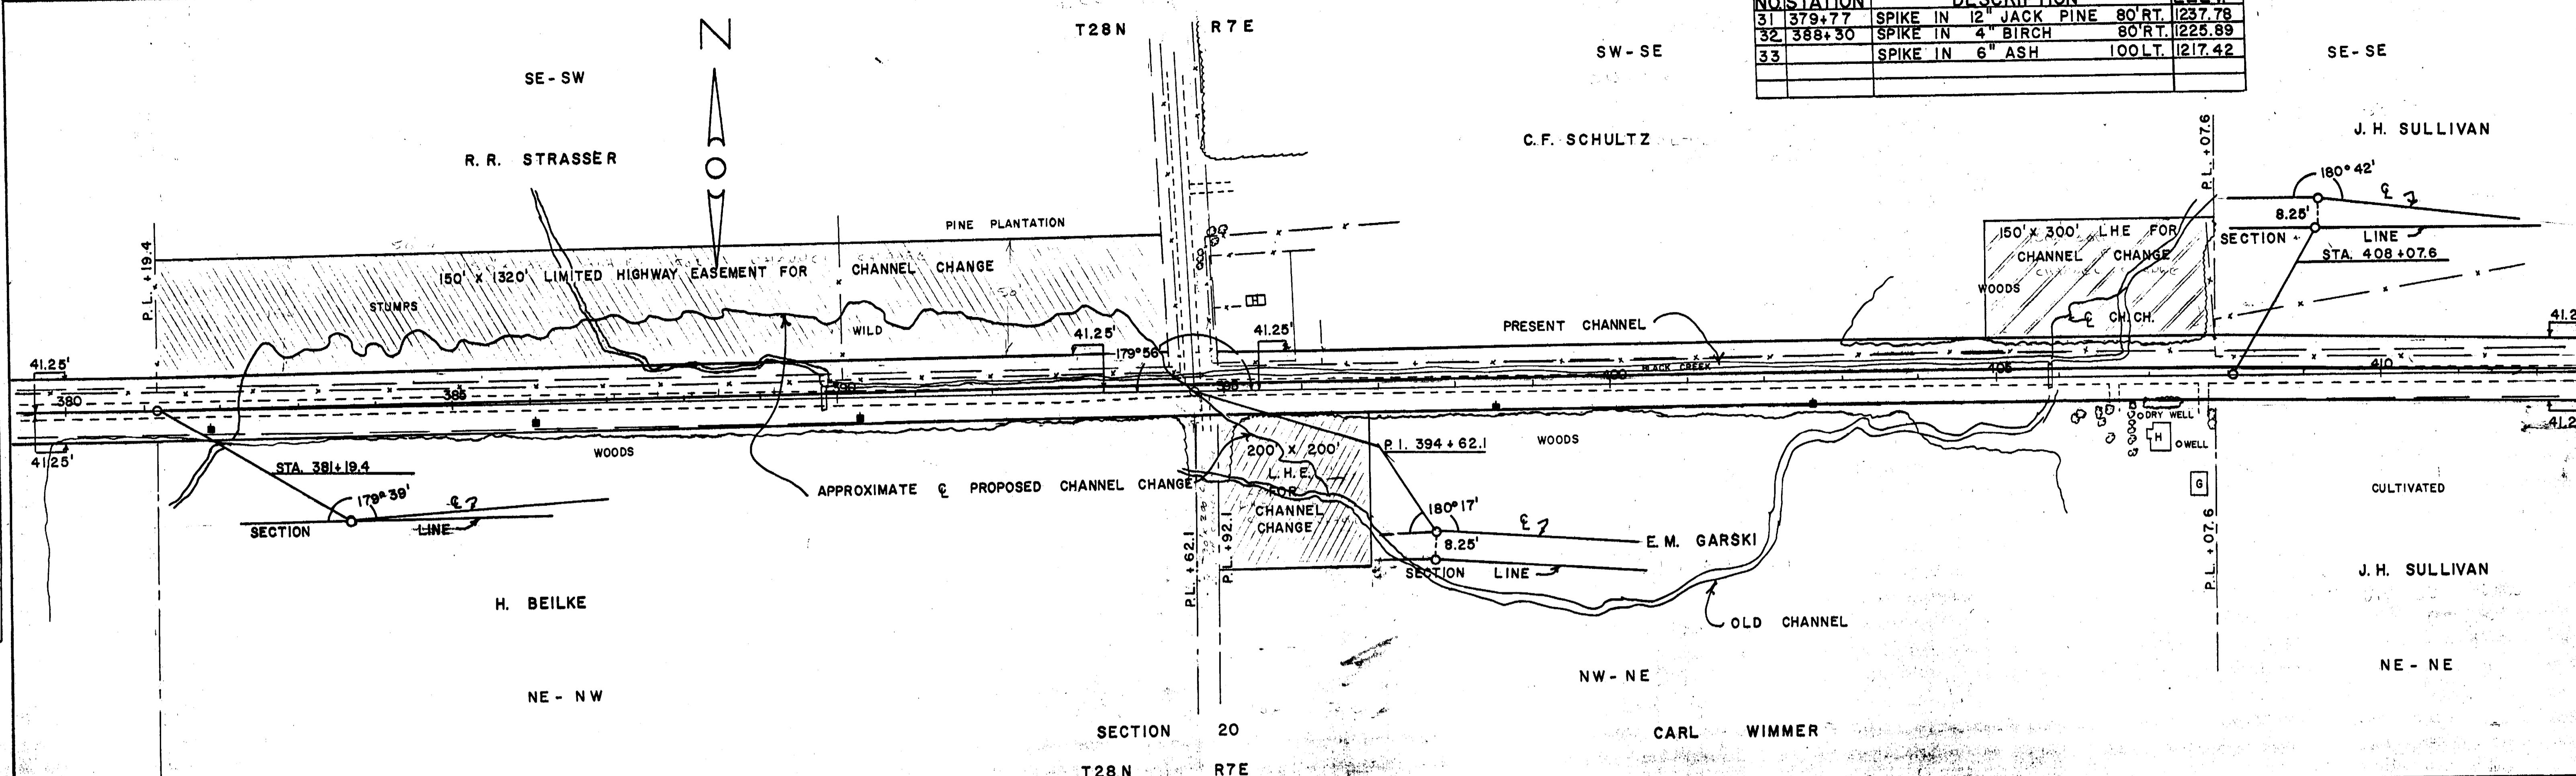

UNNOTED  
PLOTTED  
ALIGNED  
NOTE BOOK  
NO.

UNNOTED  
PLOTTED  
ALIGNED  
NOTE BOOK  
NO.



NO	STATION	DESCRIPTION	ELEV
33		SPIKE IN 6" ASH	100' LT 1217.42
34	416+30	SPIKE IN 10" ELM	100' RT 1209.35
35		SPIKE IN 4" POPLAR	90' 1211.14
36	436+00	SPIKE IN 6" ASH	80' LT 1201.59

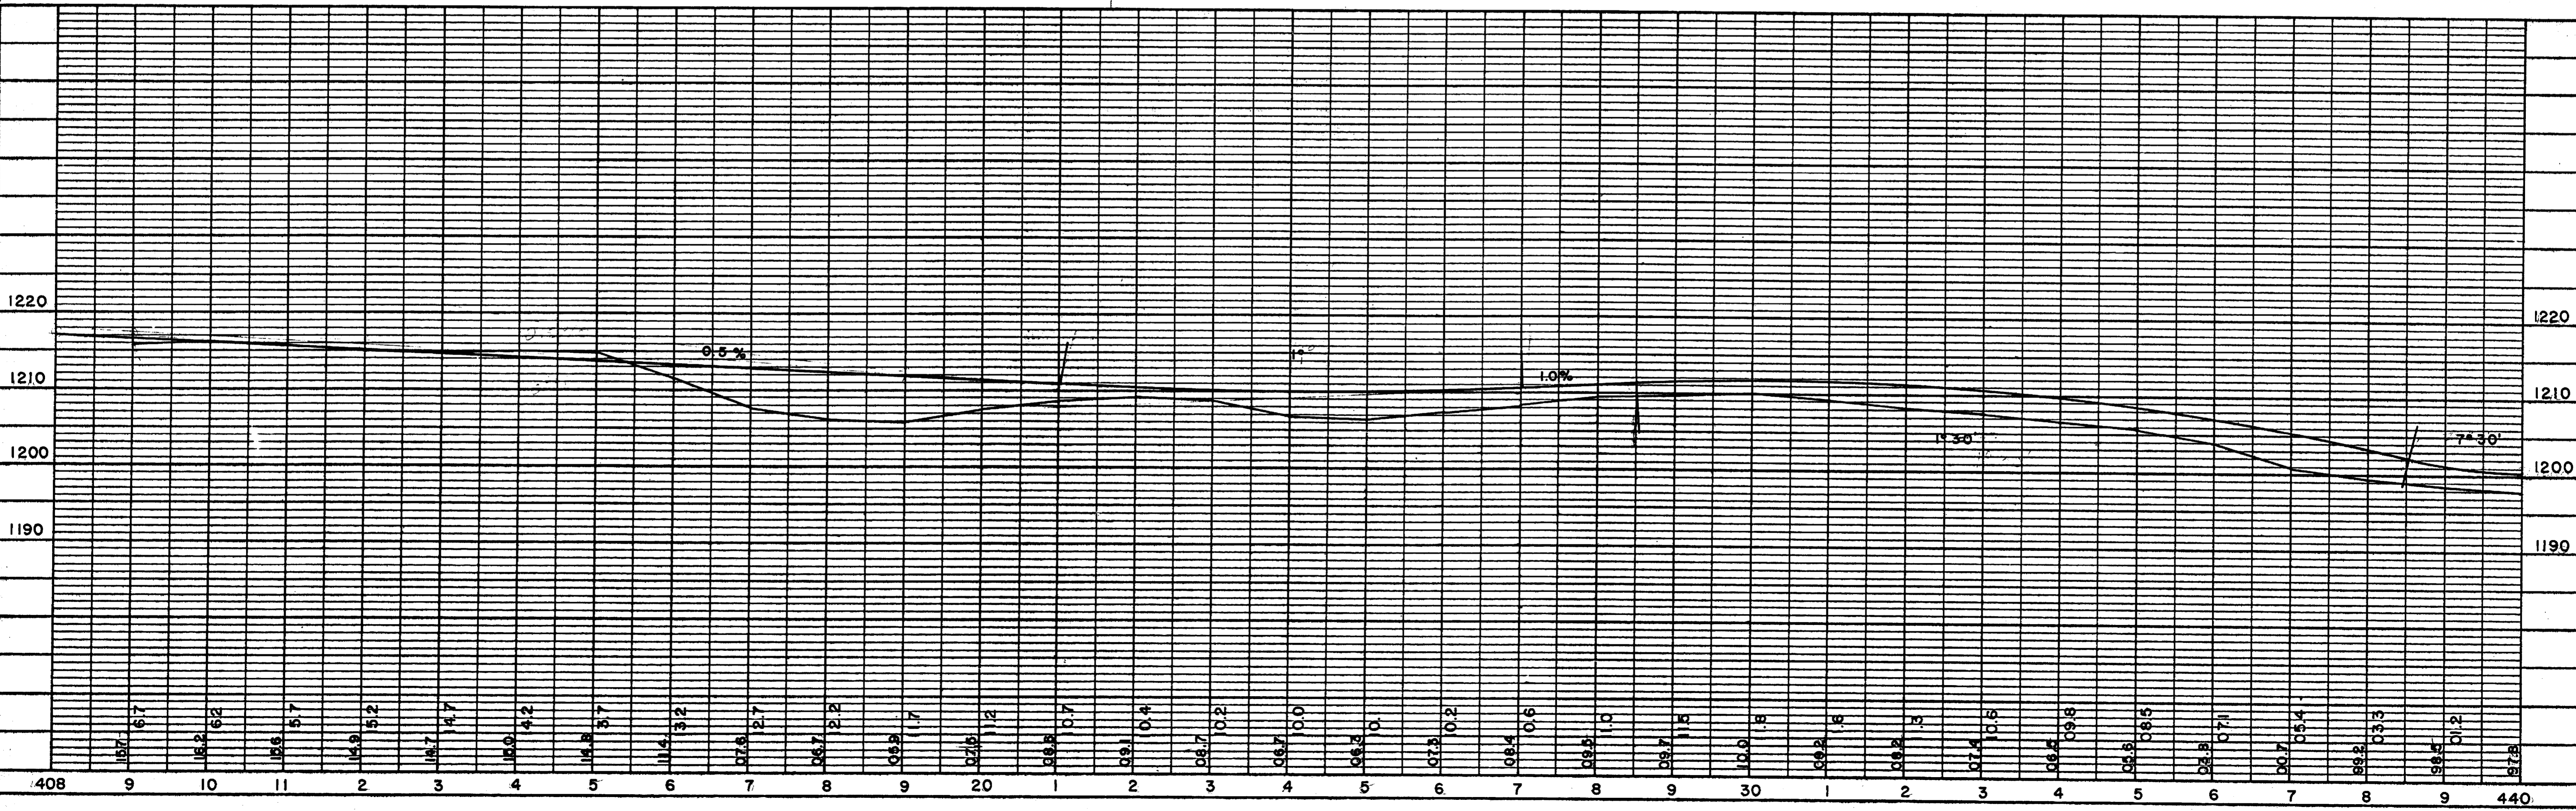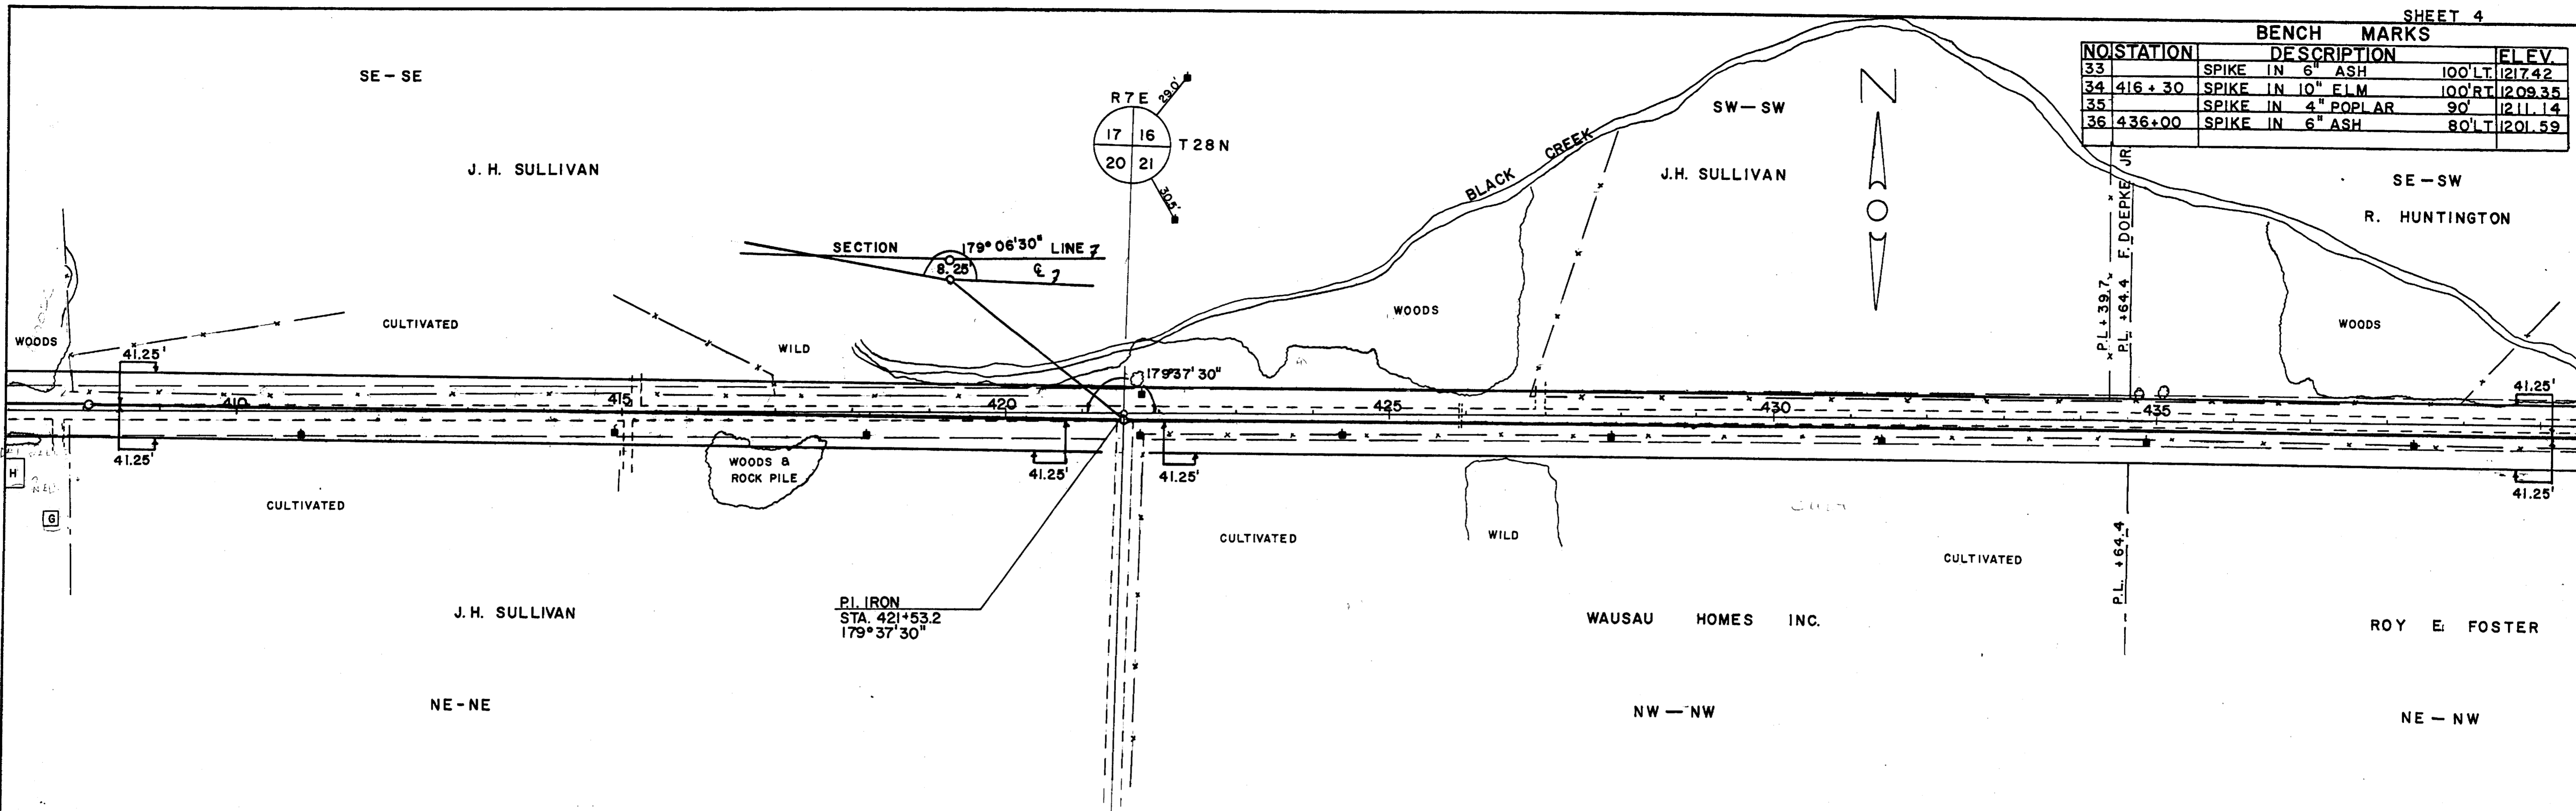

SURVEYED  
 PLOTTED  
 ALIGNED CHECKED  
 NO. OF WAY CHECKED

PLOTTED  
 GRADES CHECKED  
 E. & S. NOTES  
 STRUCTURE NOTATION CHECKED

NO.	STATION	BENCH MARKS DESCRIPTION	ELEV.
37	442+70	SPIKE IN 12" ASH 80' RT	1198.70
38	448+00	SPIKE IN 8" BIRCH 100' RT	1239.86
39	455+50	"X" ON HOUSE WALK 50' RT	1271.49
40		SPIKE IN 12" SPRUCE 150' LT	1267.21
41		SPIKE IN 20" ELM 90' RT	1232.78

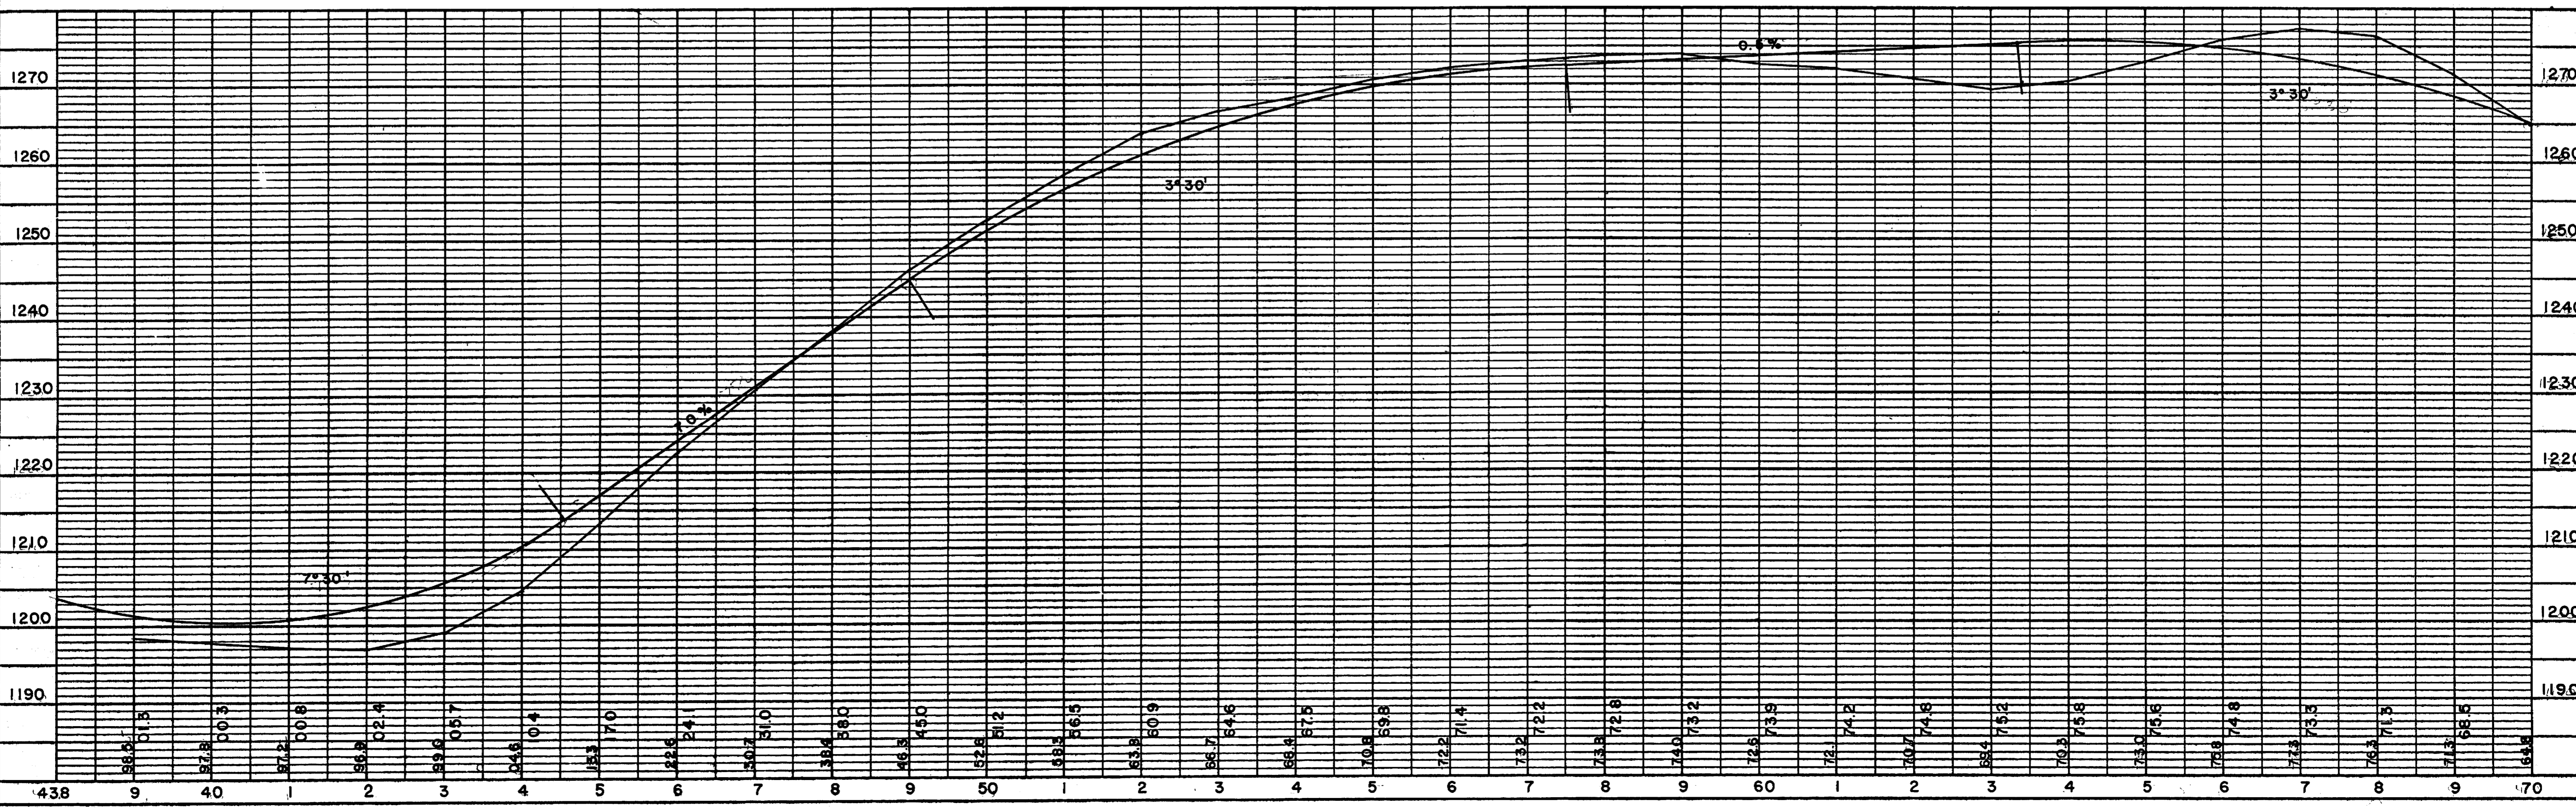
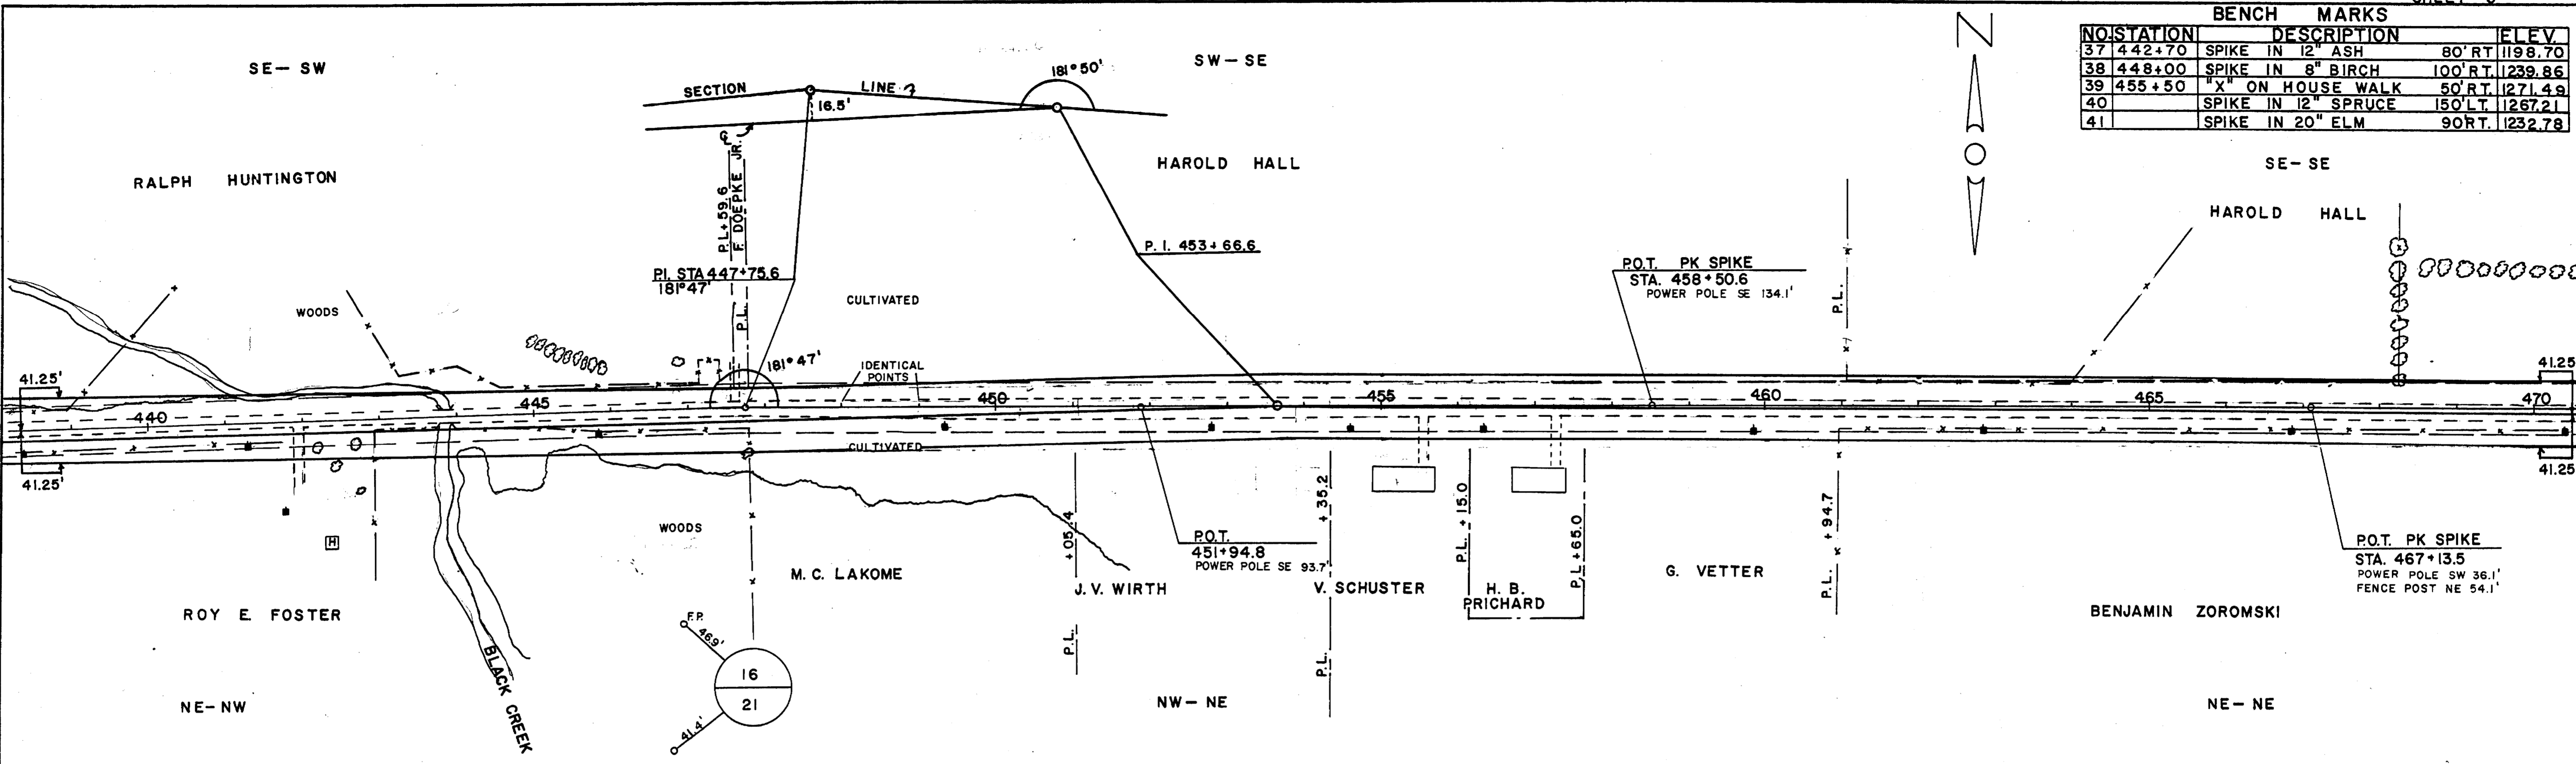


UNIVERSITY OF ILLINOIS  
 PLANNING ENGINEER  
 CHECKED BY  
 DATE OF WAY CHECKED  
 NO. 1


UNIVERSITY OF ILLINOIS  
 PLANNING ENGINEER  
 CHECKED BY  
 DATE OF WAY CHECKED  
 NO. 1

NO	STATION	DESCRIPTION	ELEV.
41		SPIKE IN 20" ELM	90' RT. 1232.78
42	481+90	SPIKE IN 36" OAK	90' RT. 1212.36
43	490+10	SPIKE IN 20" MAPLE	80' RT. 1225.59

F. DOEPKE JR.

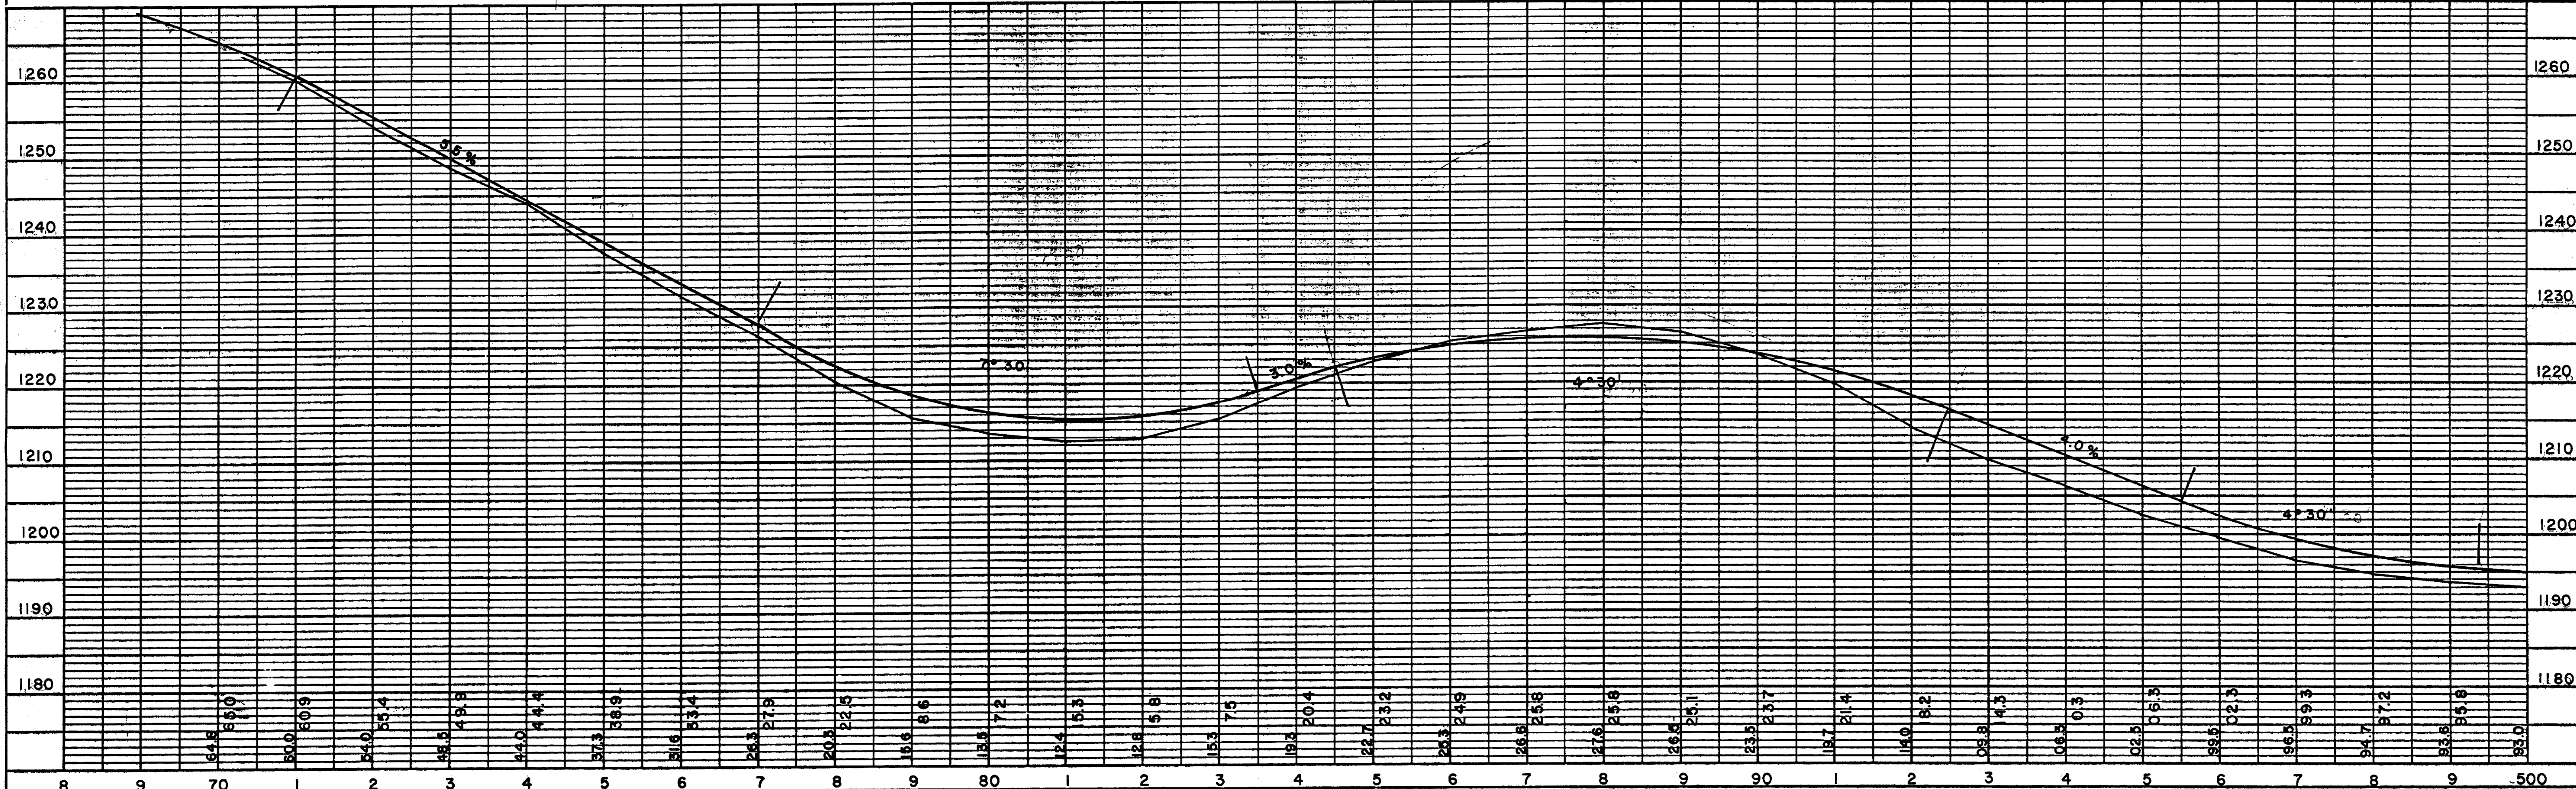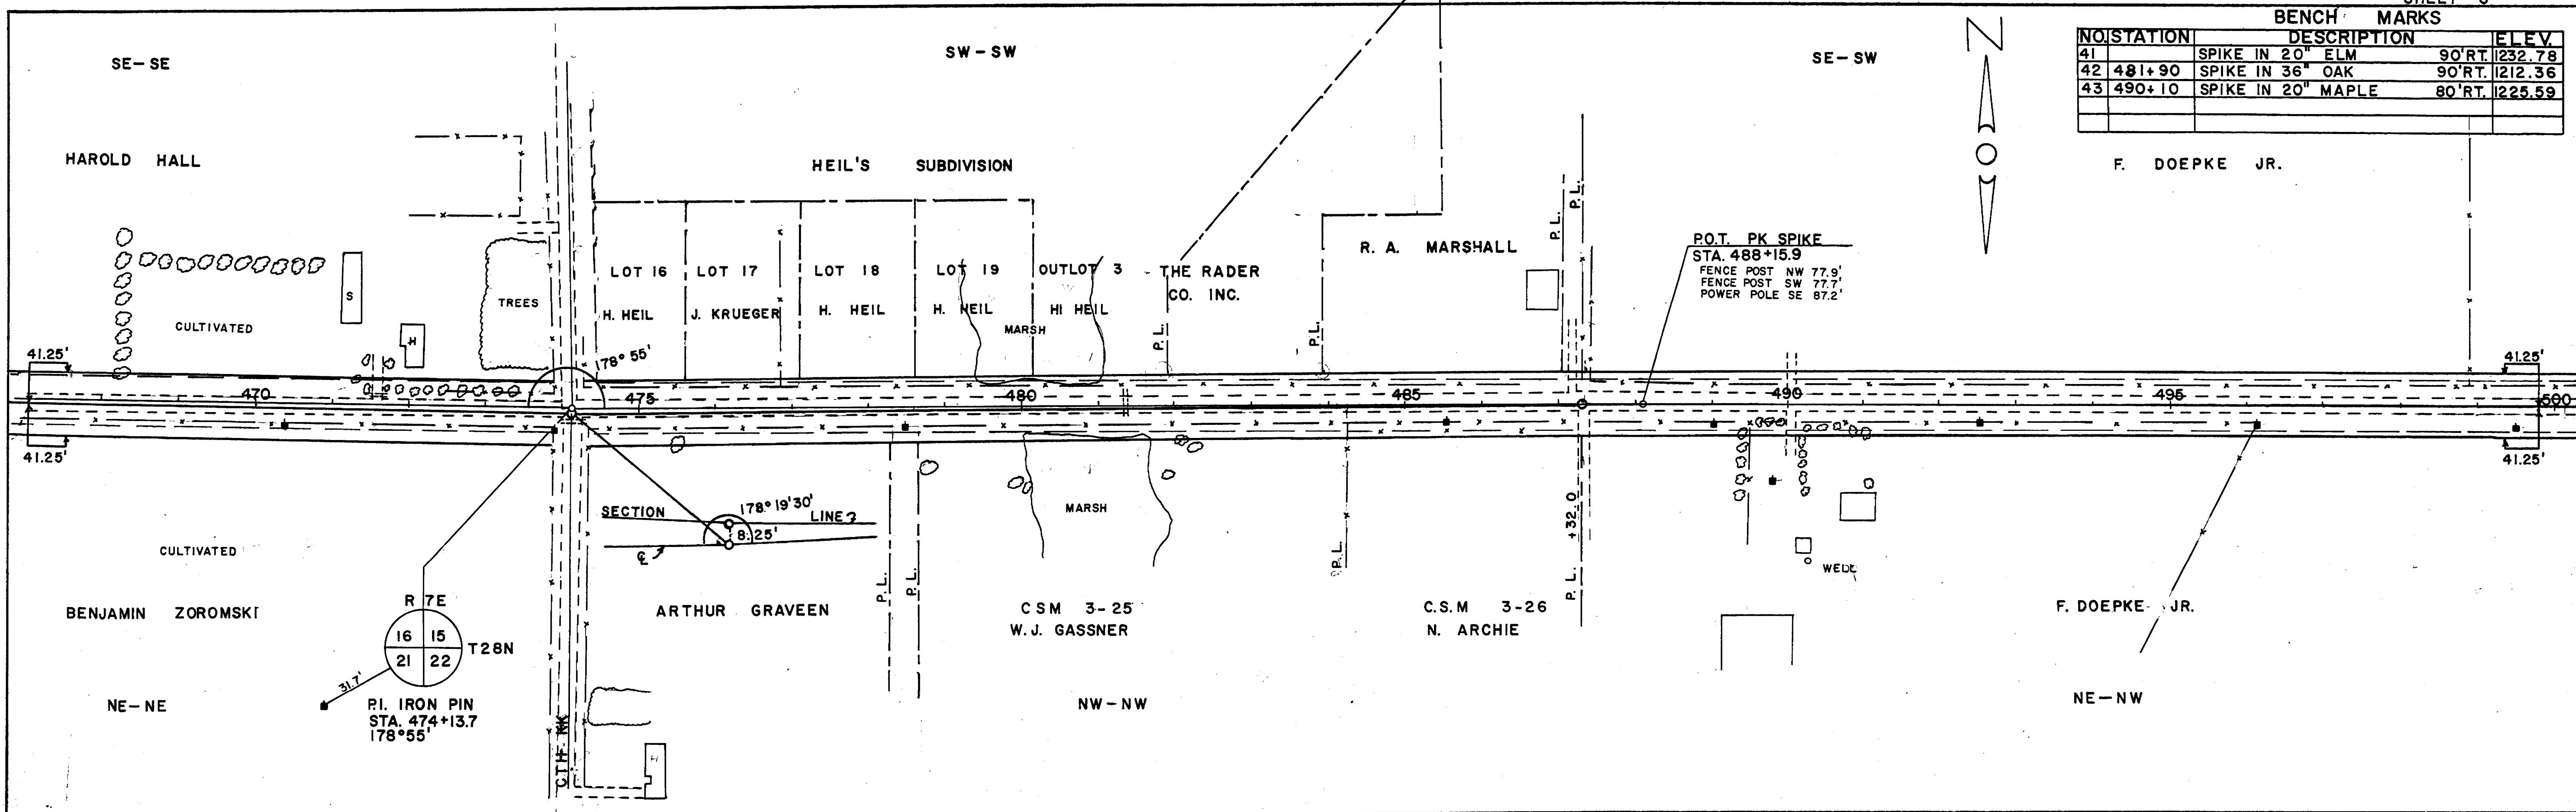

BENCH MARKS			
NO	STATION	DESCRIPTION	ELEV.
44	500+00	SPIKE IN 10" ASH	110' RT 1190.73
45	512+50	SPIKE IN 18" ELM	100' RT 1187.81
46	515+85	SPIKE IN 8" APPLE	60' RT 1188.42

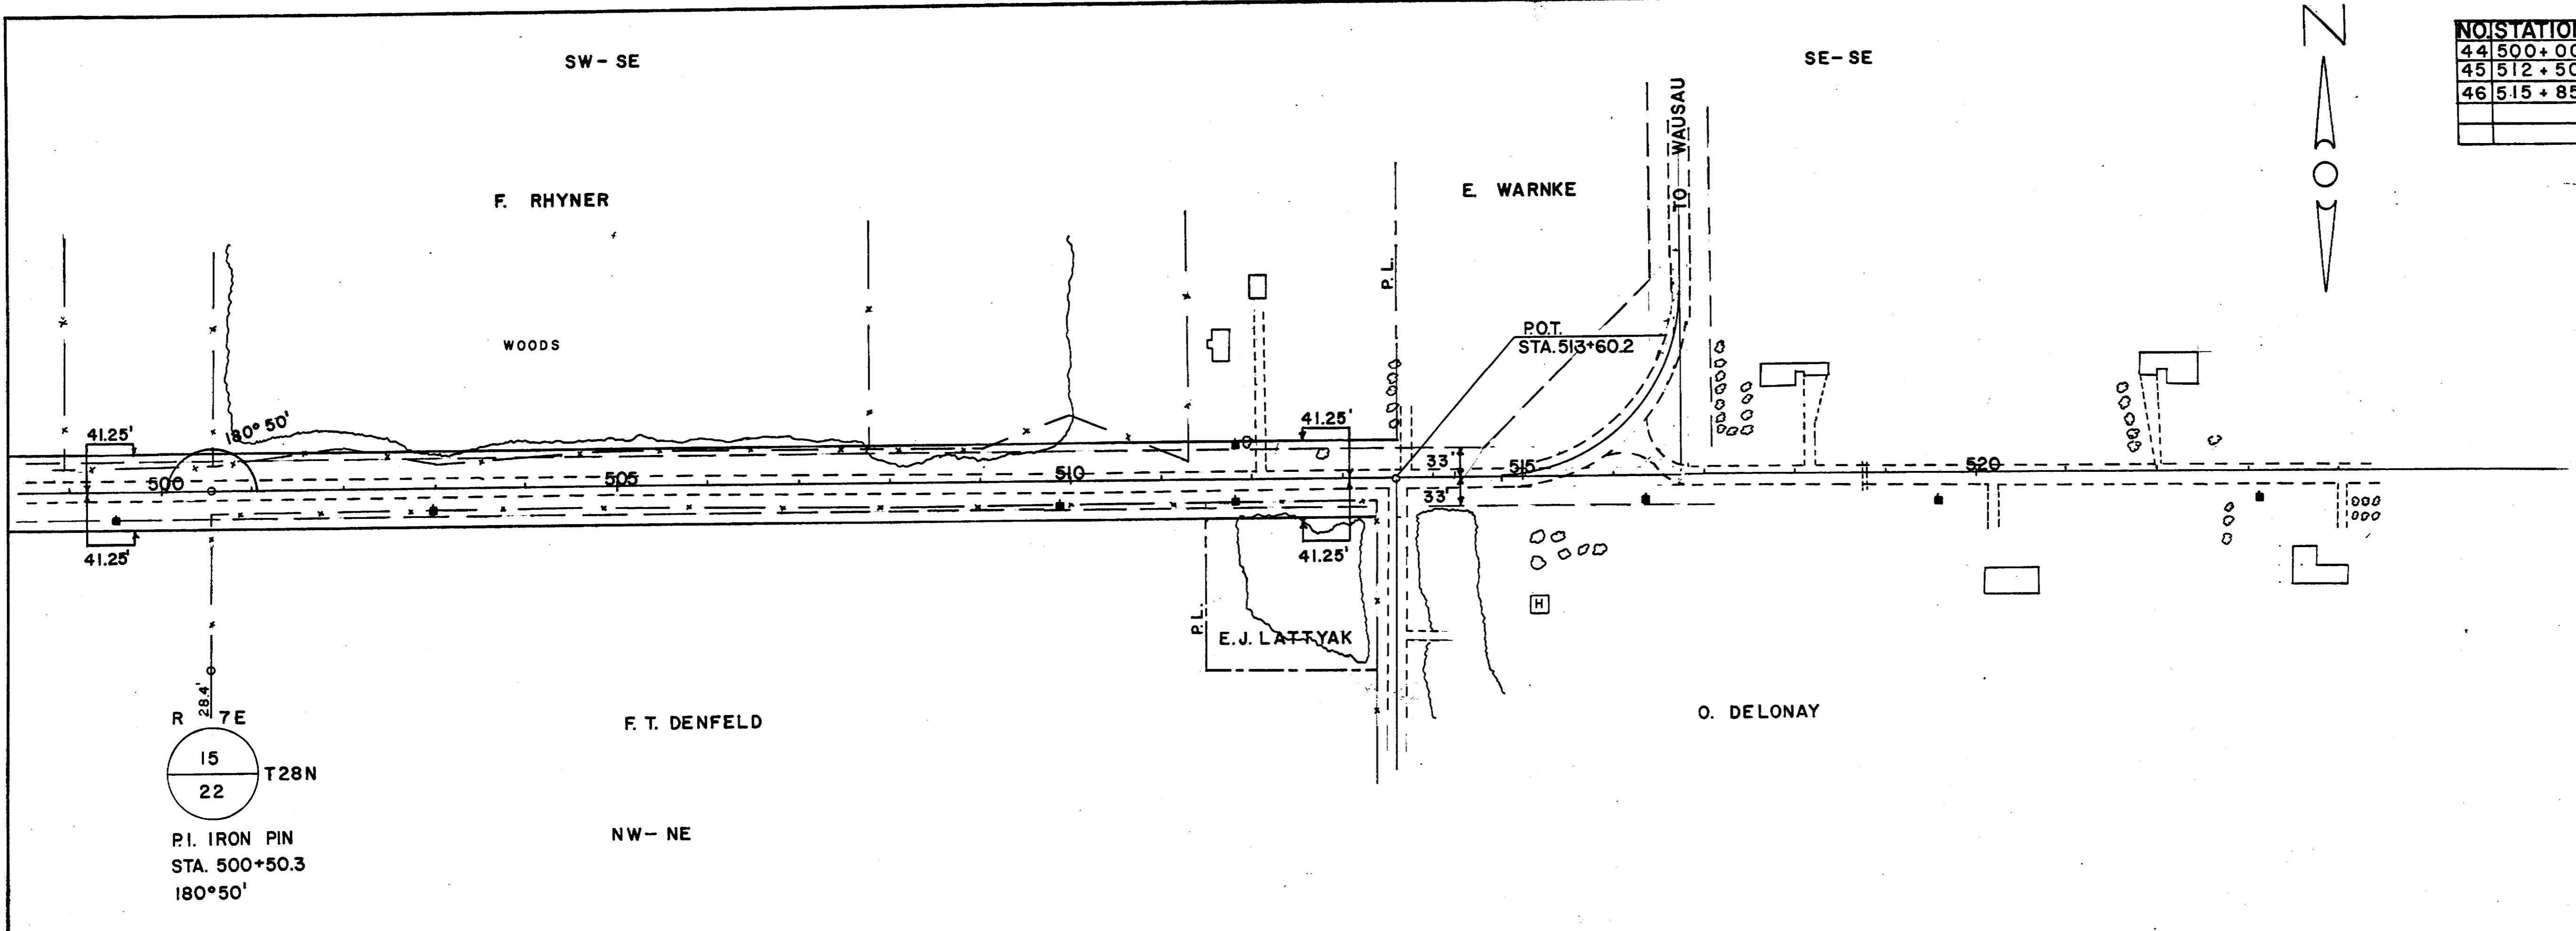

R 28.4' 15 T28N  
 22  
 P.I. IRON PIN  
 STA. 500+50.3  
 180°50'

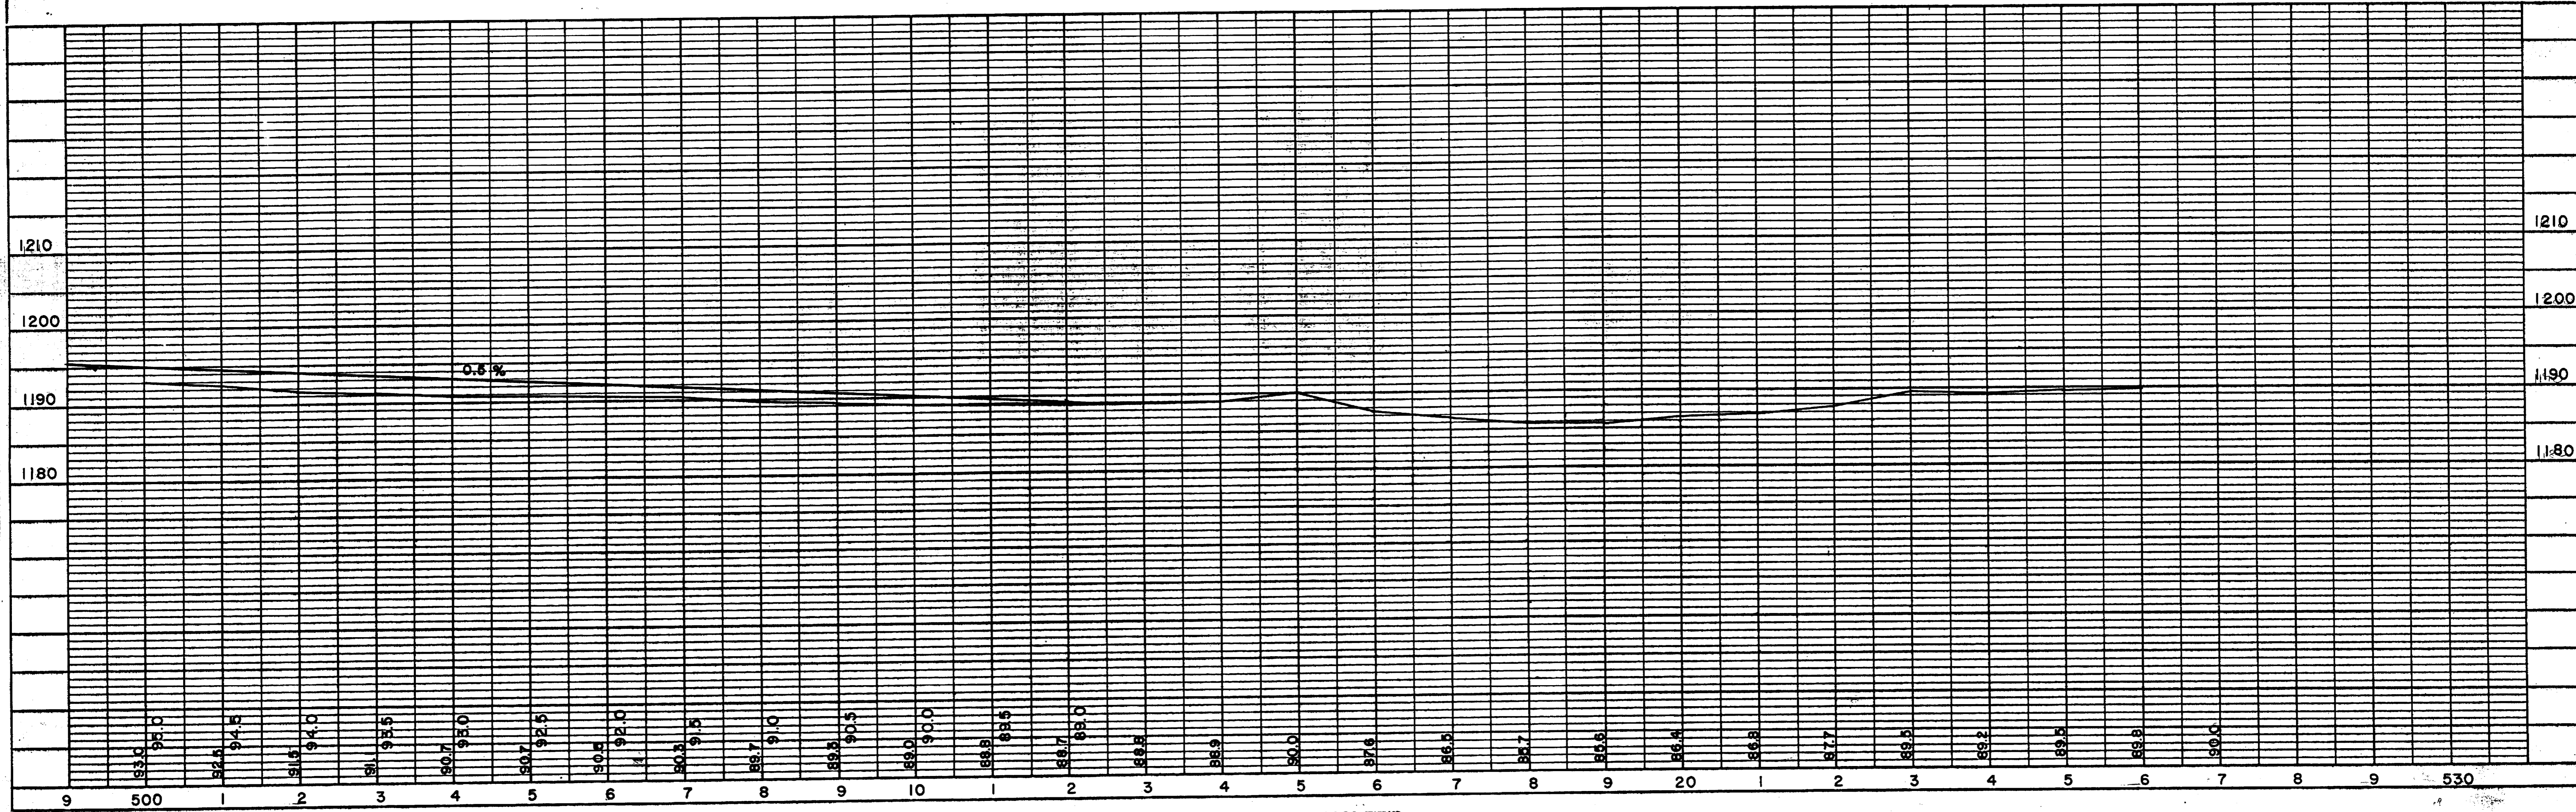


PLATE 1 - PLAN PROFILE R. P. S. STANDARD TELETYPE POST, CHICAGO

NOTE BOOK ALIGNMENT CHECKED BY: NO. OF WAY CHECKED

NOTE BOOK CHANGES CHECKED BY: NO. OF NOTES STRUCTURE NOTATIONS CITED