

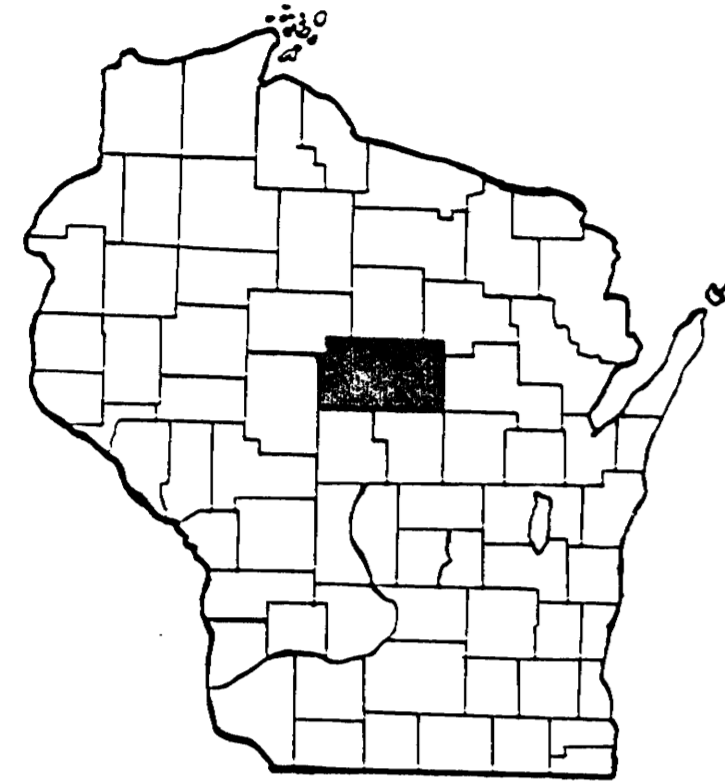


MARATHON COUNTY HIGHWAY DEPARTMENT

PLAN AND PROFILE OF PROPOSED C.T.H. "NN" & "O"

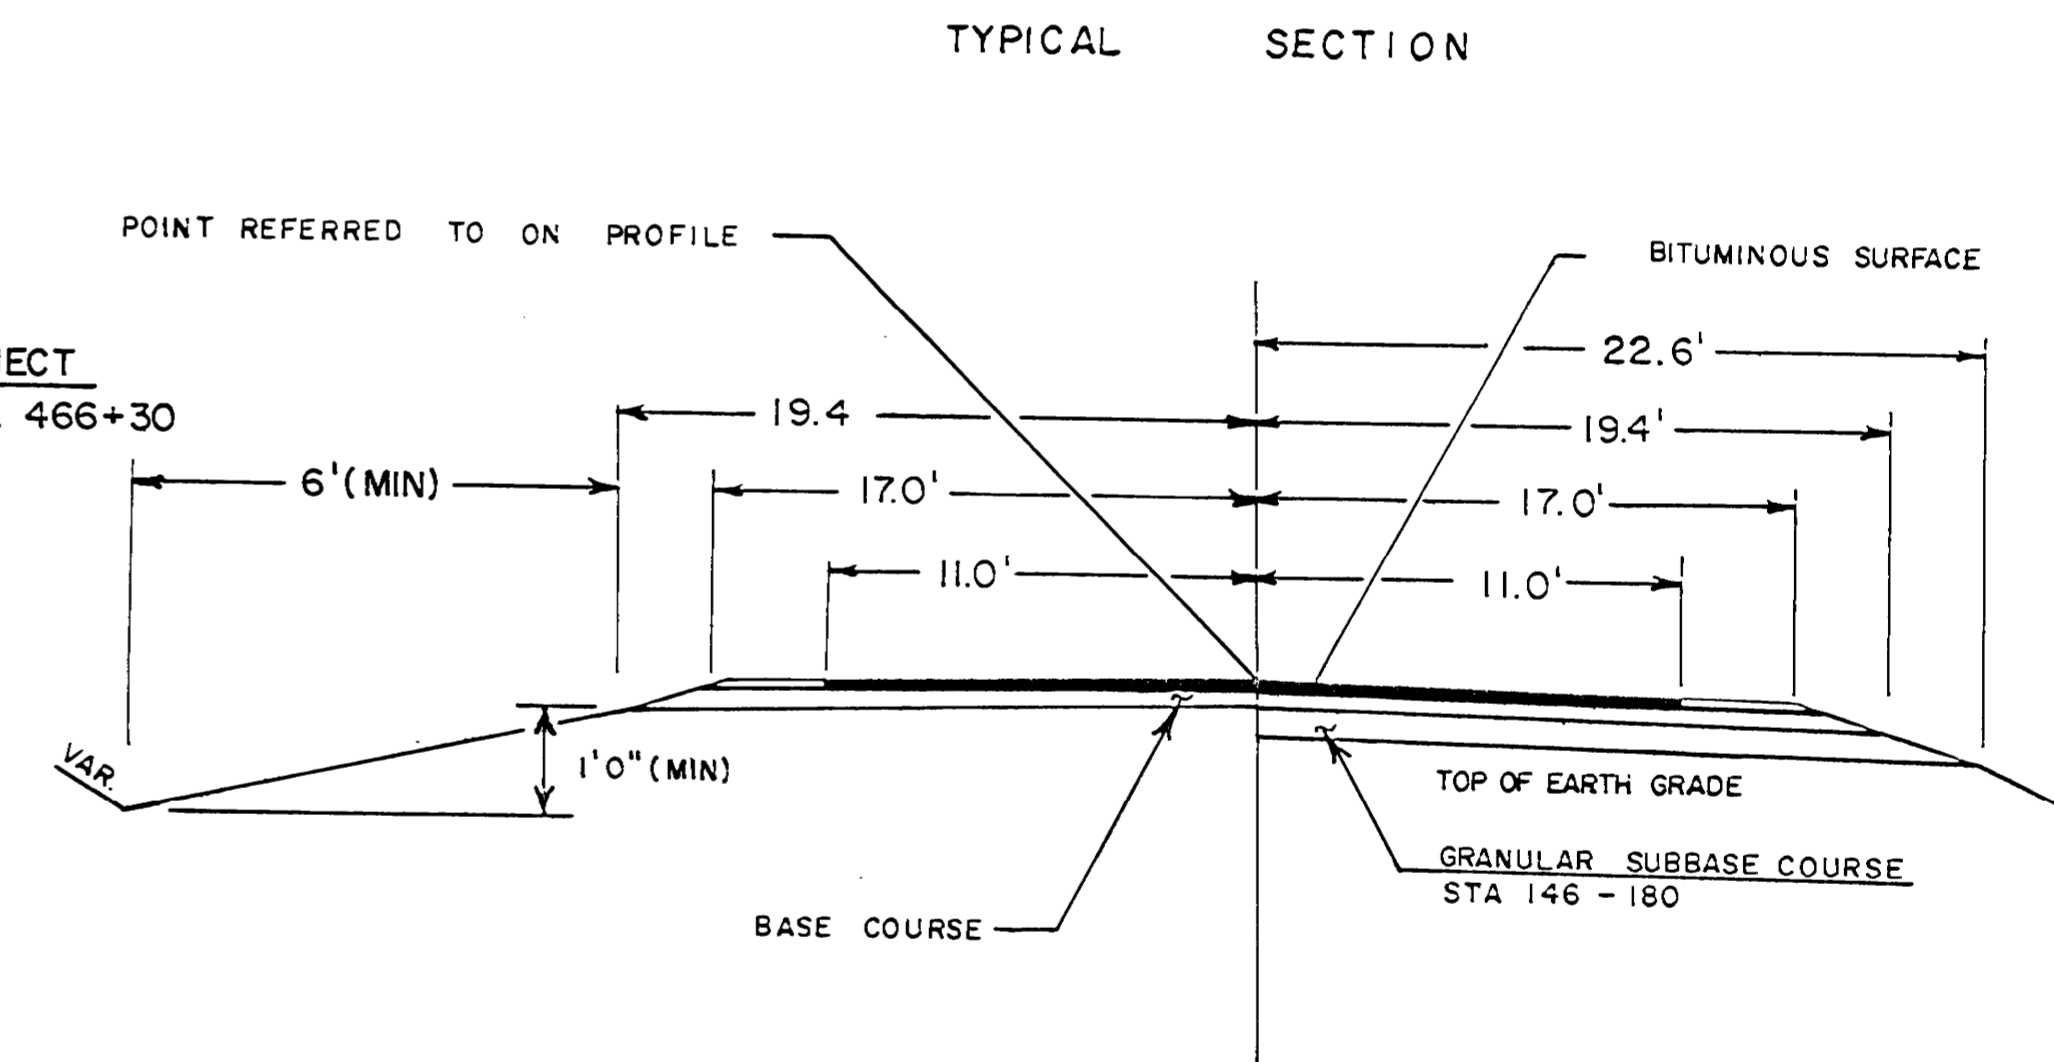

	BEEN	WALSEY	HAMBURG	BERLIN	MAINE	TEXAS	HEWITT	HARRISON
HOLTON	JOHNSON	RIEBROCK	RIB RILLS	STETTIN	WAUSAU	EASTON	POLOVY	
HULL	FRANKFORT	WIEN	CASSEL	MARATHON	WESTON	RINGLE	NOARIE	
BRIGHTON	EAU PLENE	CLEVELAND	ENNET	MOSHEE	KRONENWETTER	RELO	ELDERON	
SPENCER	MONILLAN	DAY	GREEN VALLEY	BERGEN	ANDWILTON	GUENTHER	BEVANT	FRANZEN


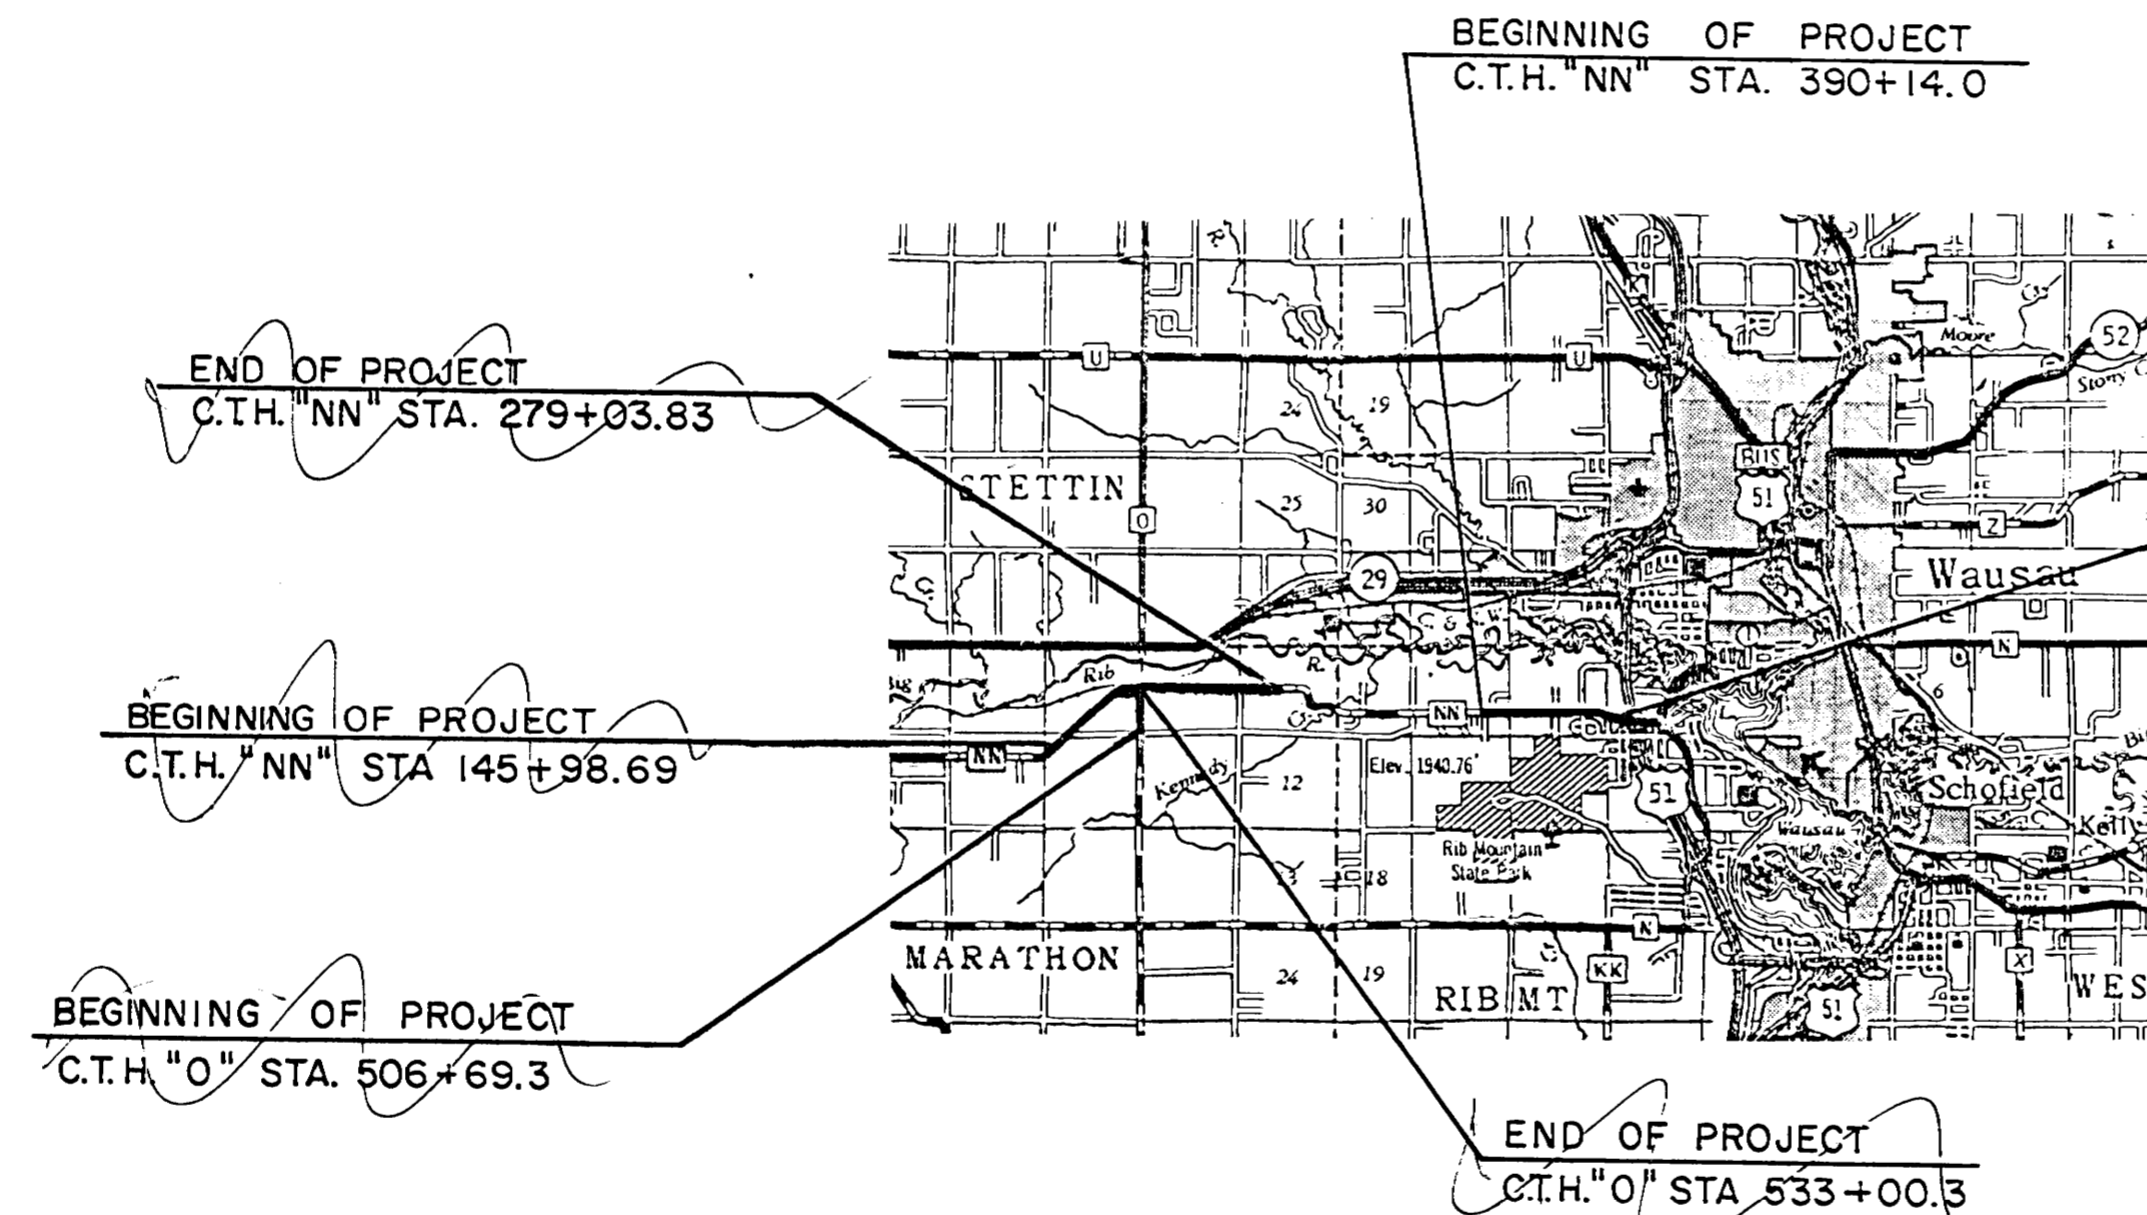


LEGEND


NEW RIGHT-OF-WAY	—————
PRESENT RIGHT-OF-WAY	- - - - -
PROPERTY LINE	- PL - - - - -
WELL	⊠
TELEPHONE CABLE	— T — T —
POWER CABLE	— P — P —
GAS LINE	— G — G —
POWER POLE	⊞
TELEPHONE POLE	⊞
TELEPHONE PEDESTAL	⊞
GUY POLE	⊞
TRANSMISSION TOWER & LINE	⊞
FENCE	— x — x —
TRAVELED WAY	- - - - -

LENGTH OF CENTERLINE
 C.T.H. "NN" = 2.52 Mi.
 C.T.H. "O" = 0.50 Mi.
 C.T.H. "NN" = 1.44 Mi.


BENCH MARKS			
NO.	STATION	DESCRIPTION	ELEV.
1	389+85	SPIKE IN POWER POLE	31' LT. 1206.92
2	404+35	SPIKE IN 16" BIRCH	58' LT. 1206.11

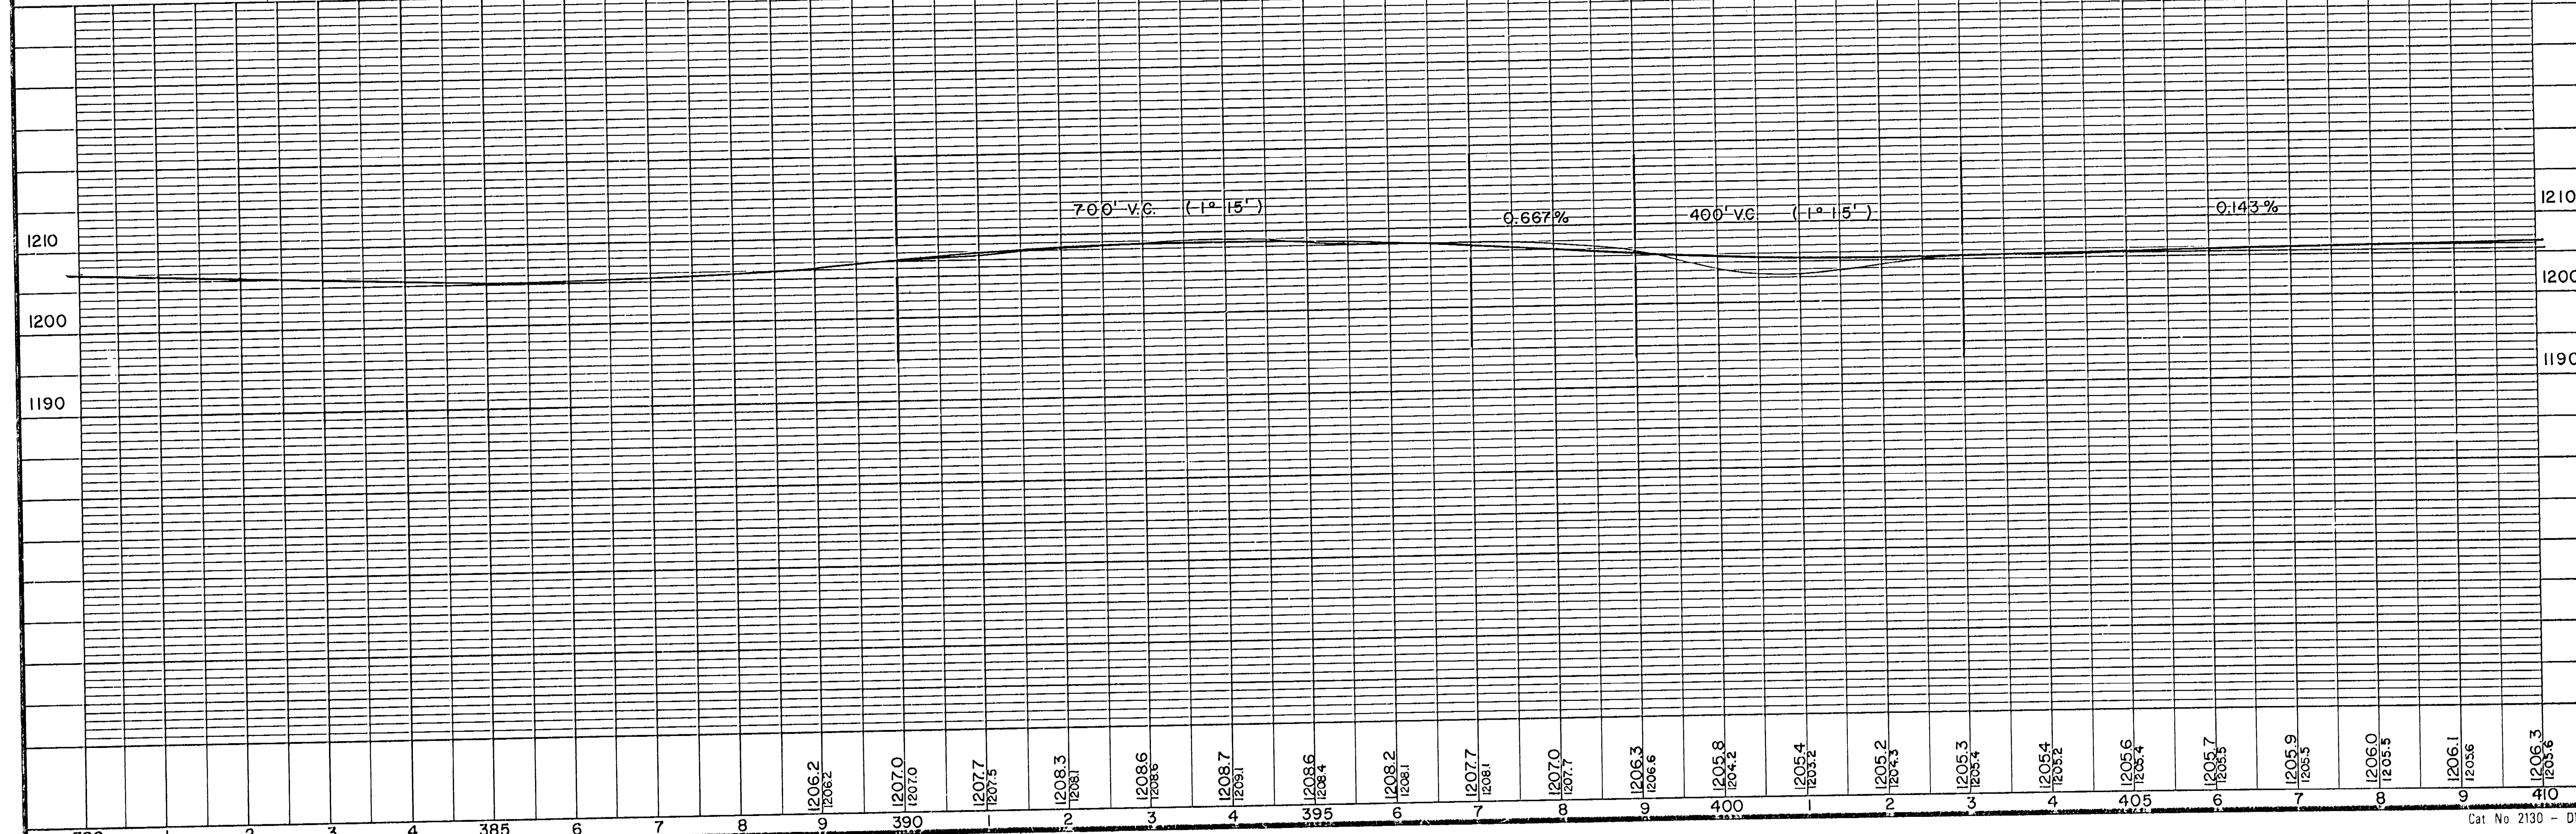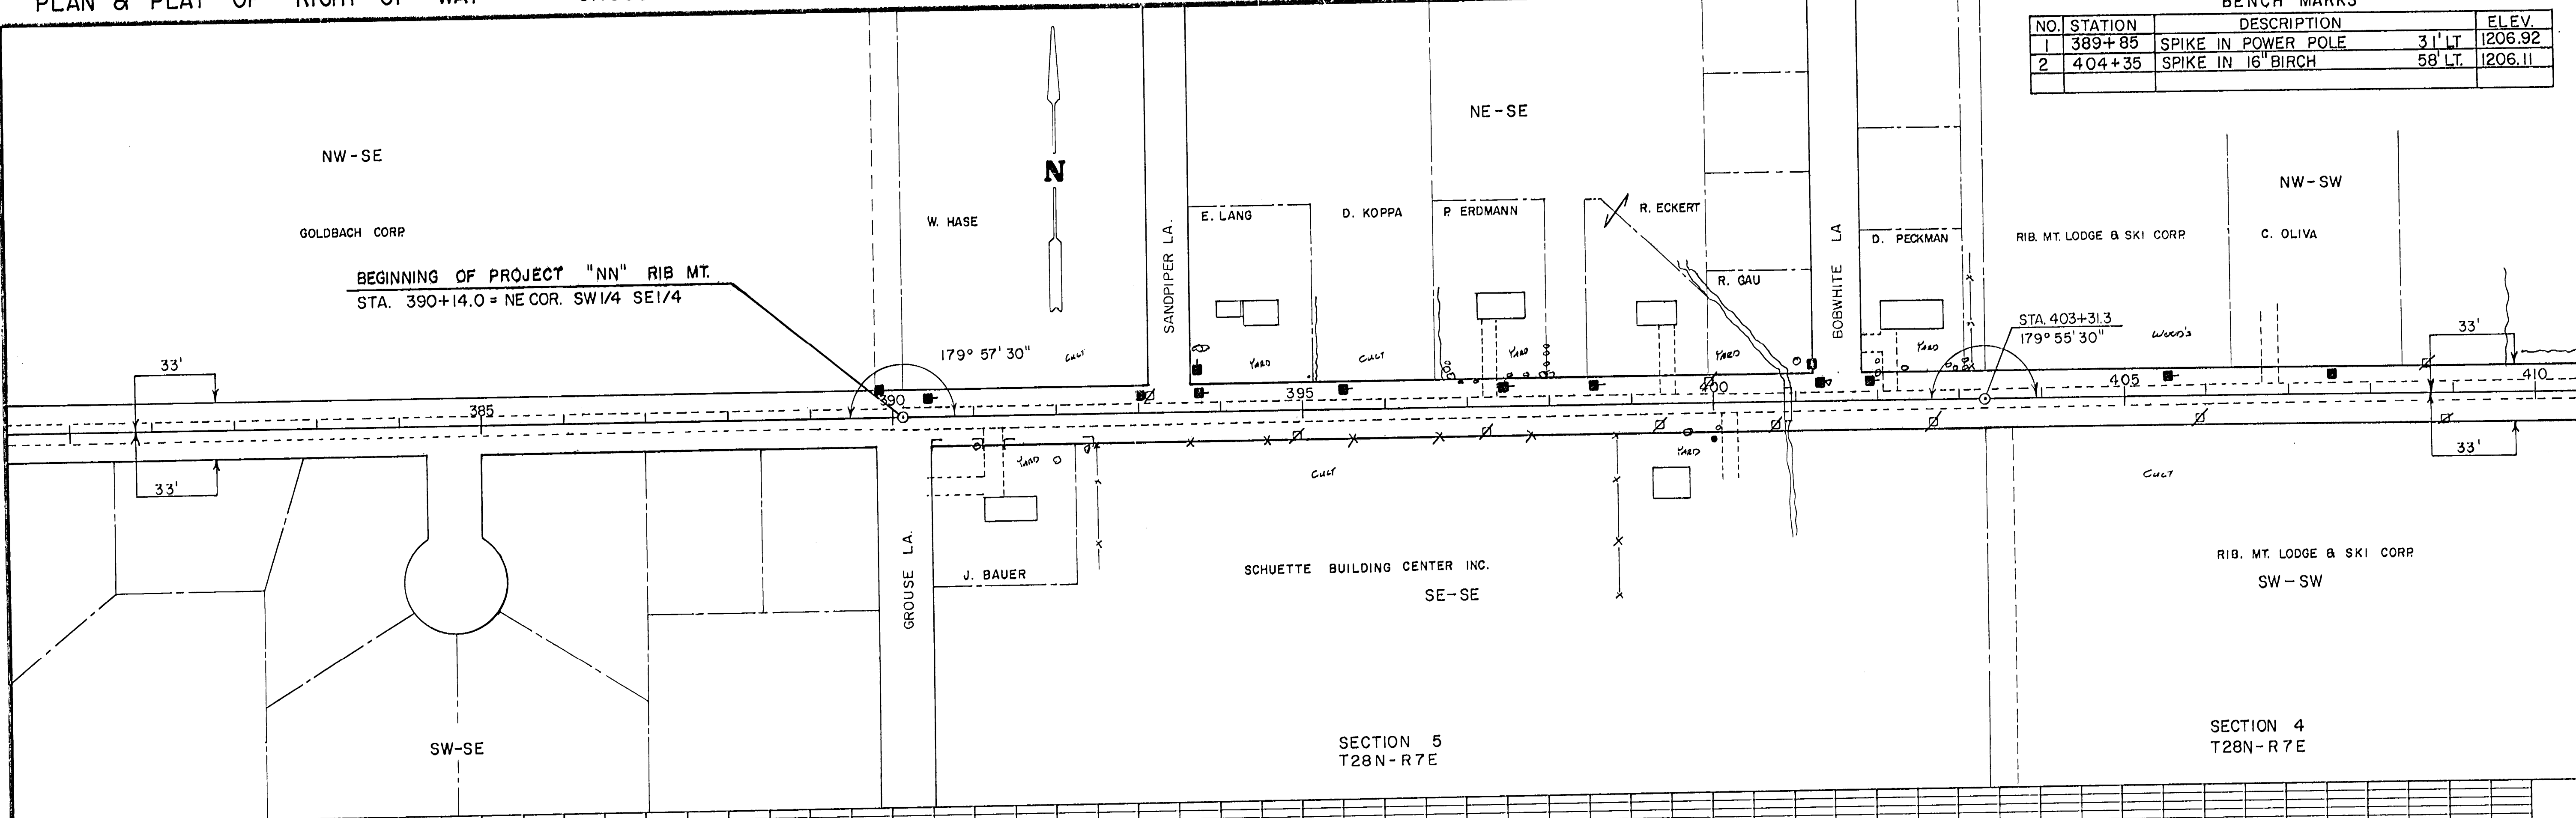


BENCH MARKS			
NO.	STATION	DESCRIPTION	ELEV.
3	428+15	SPIKE IN POWER POLE 27' LT.	1205.89

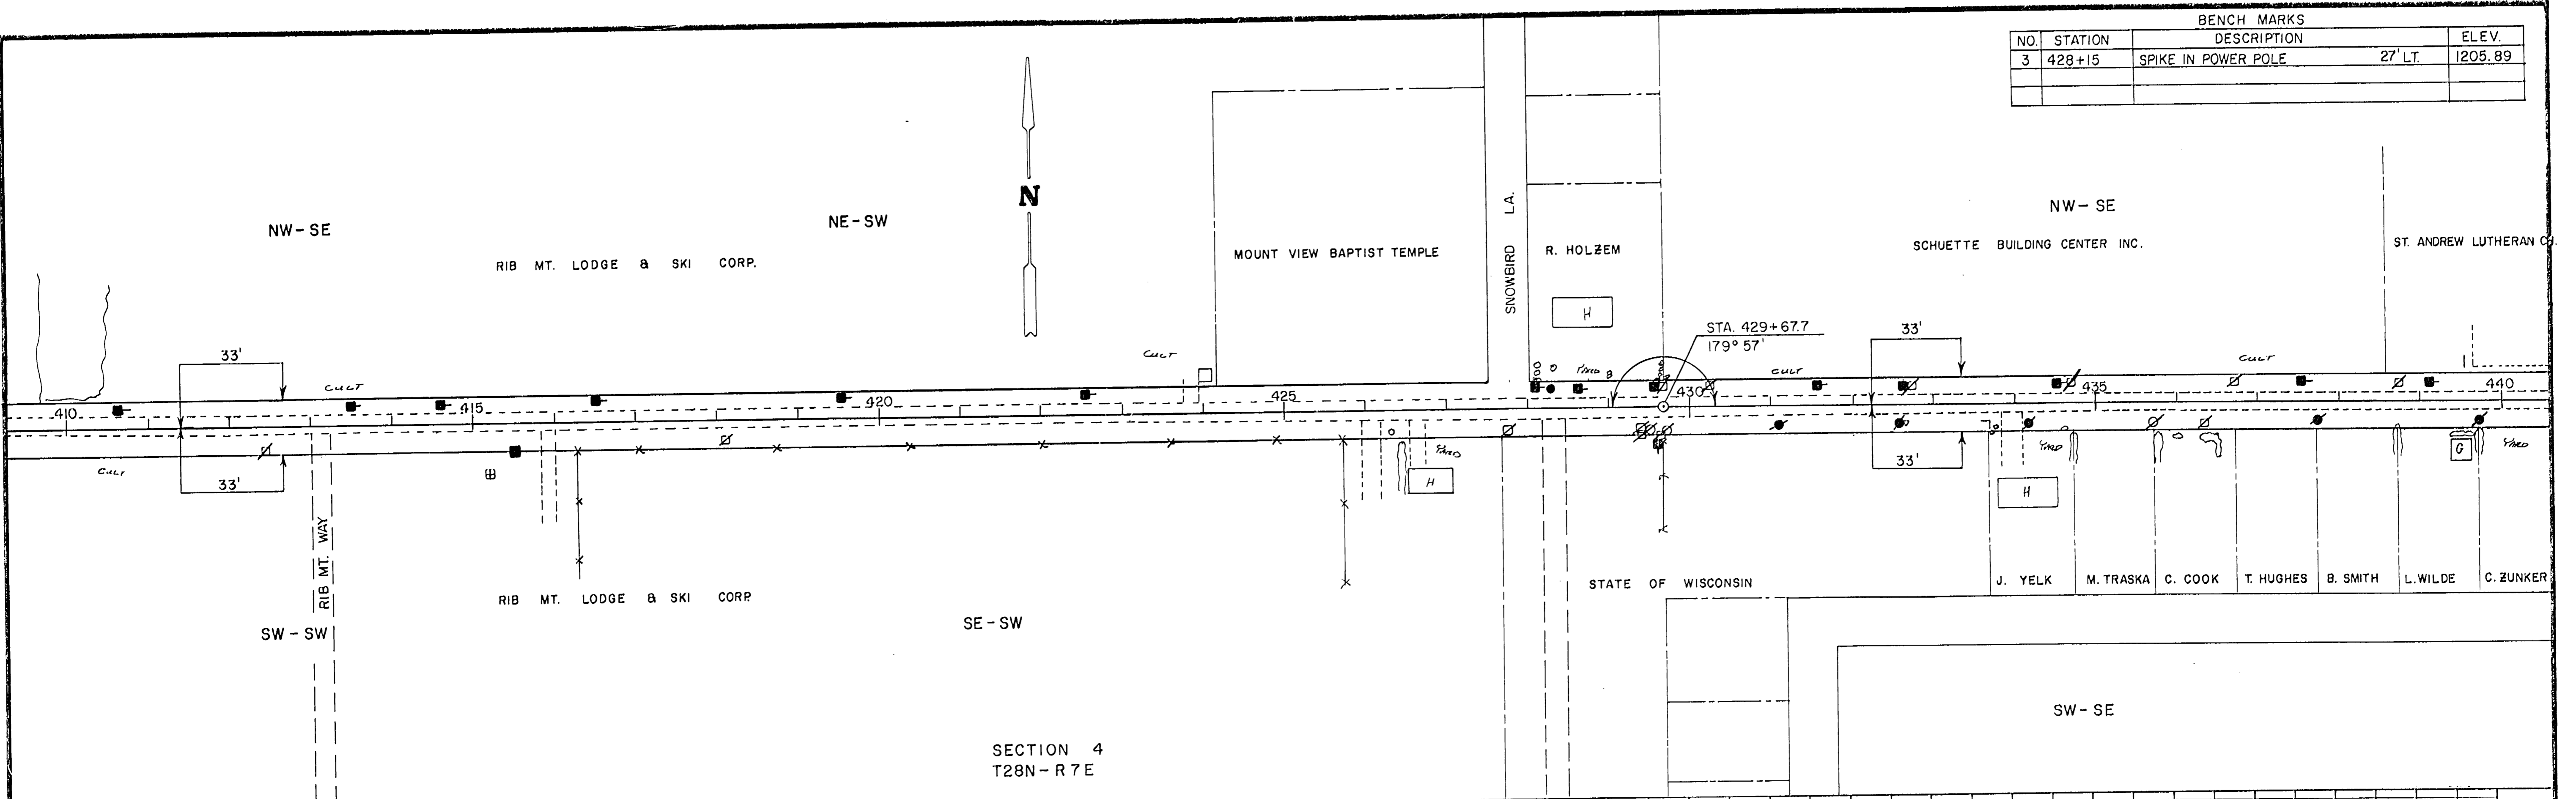

SECTION 4
T28N - R 7E

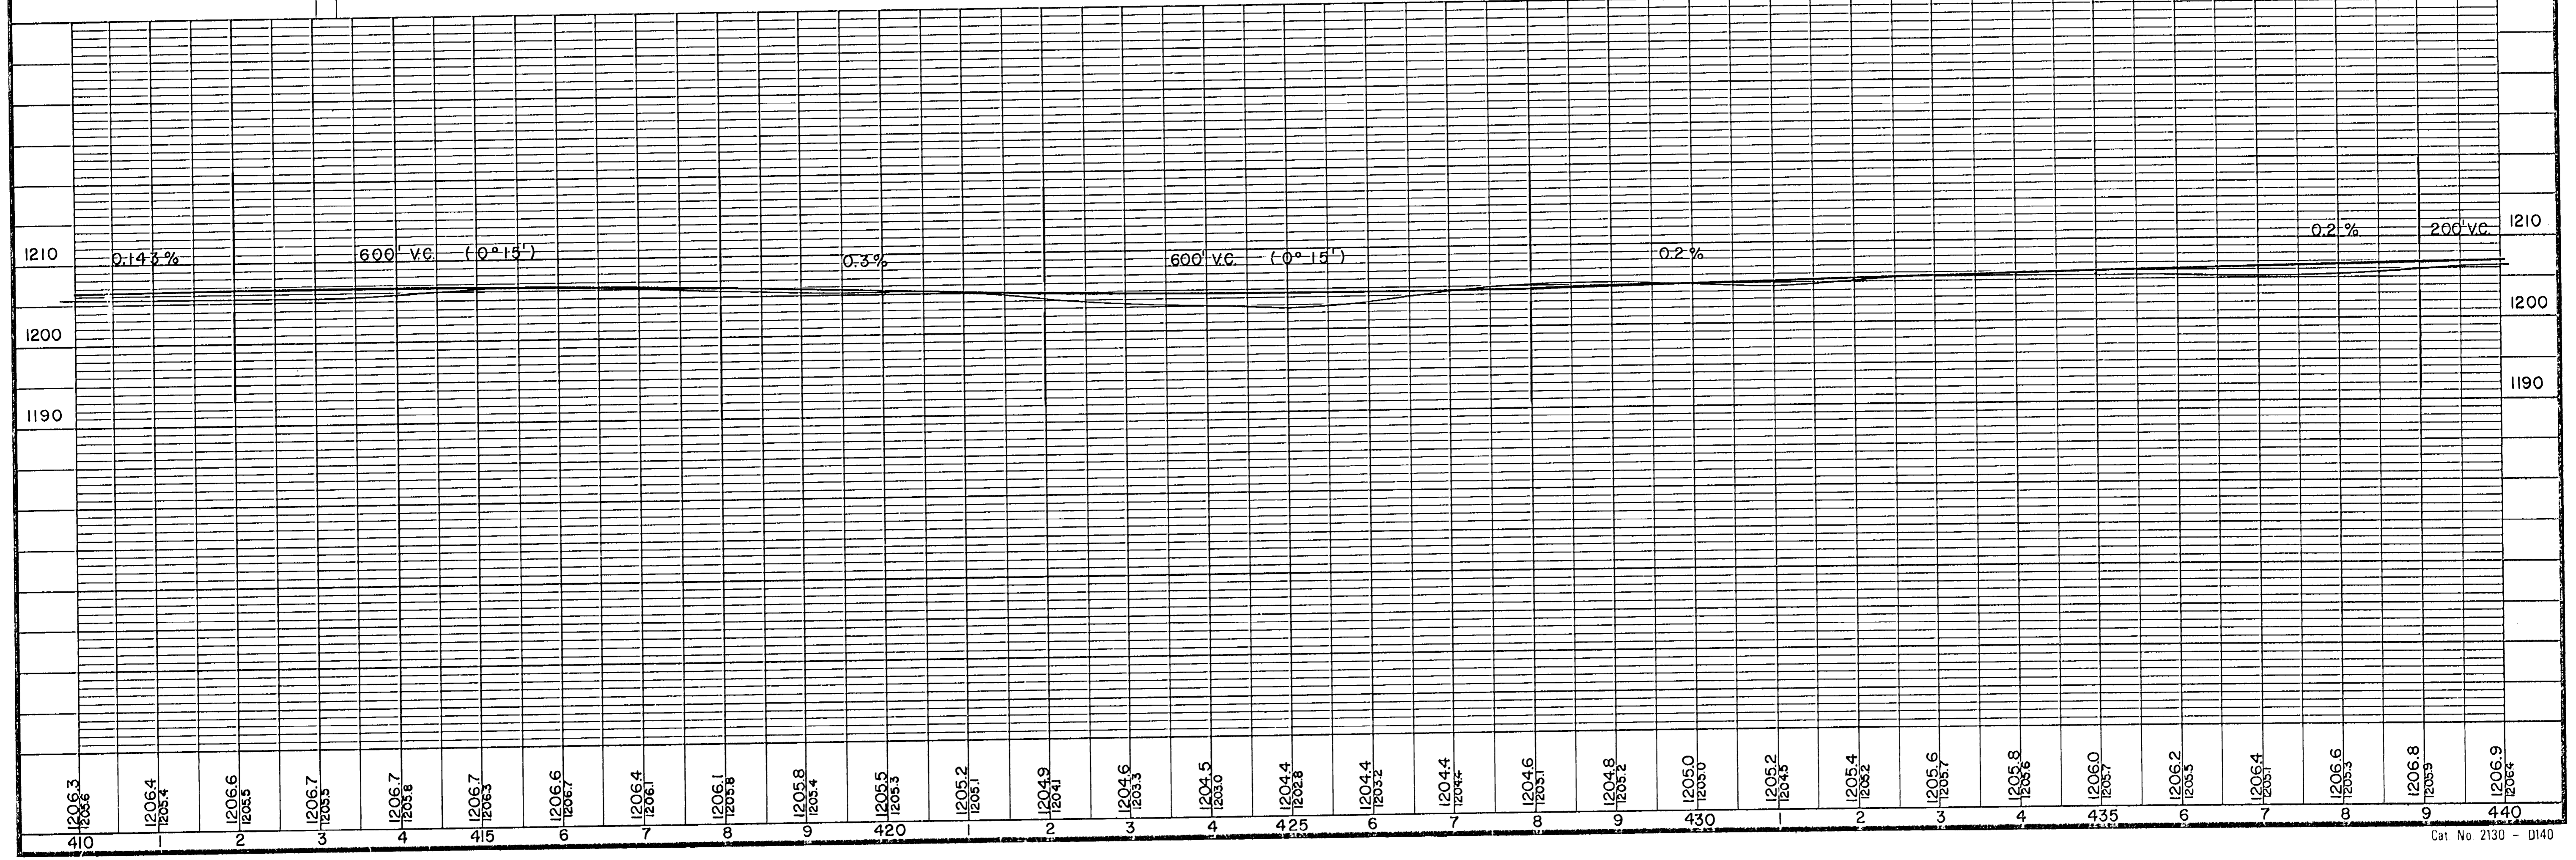


BENCH MARKS		DESCRIPTION		ELEV.
NO	STATION			
4	443+16	SPIKE IN POWER POLE		36' LT. 1206.12
5	450+46	SPIKE IN POWER POLE		28' LT. 1197.30

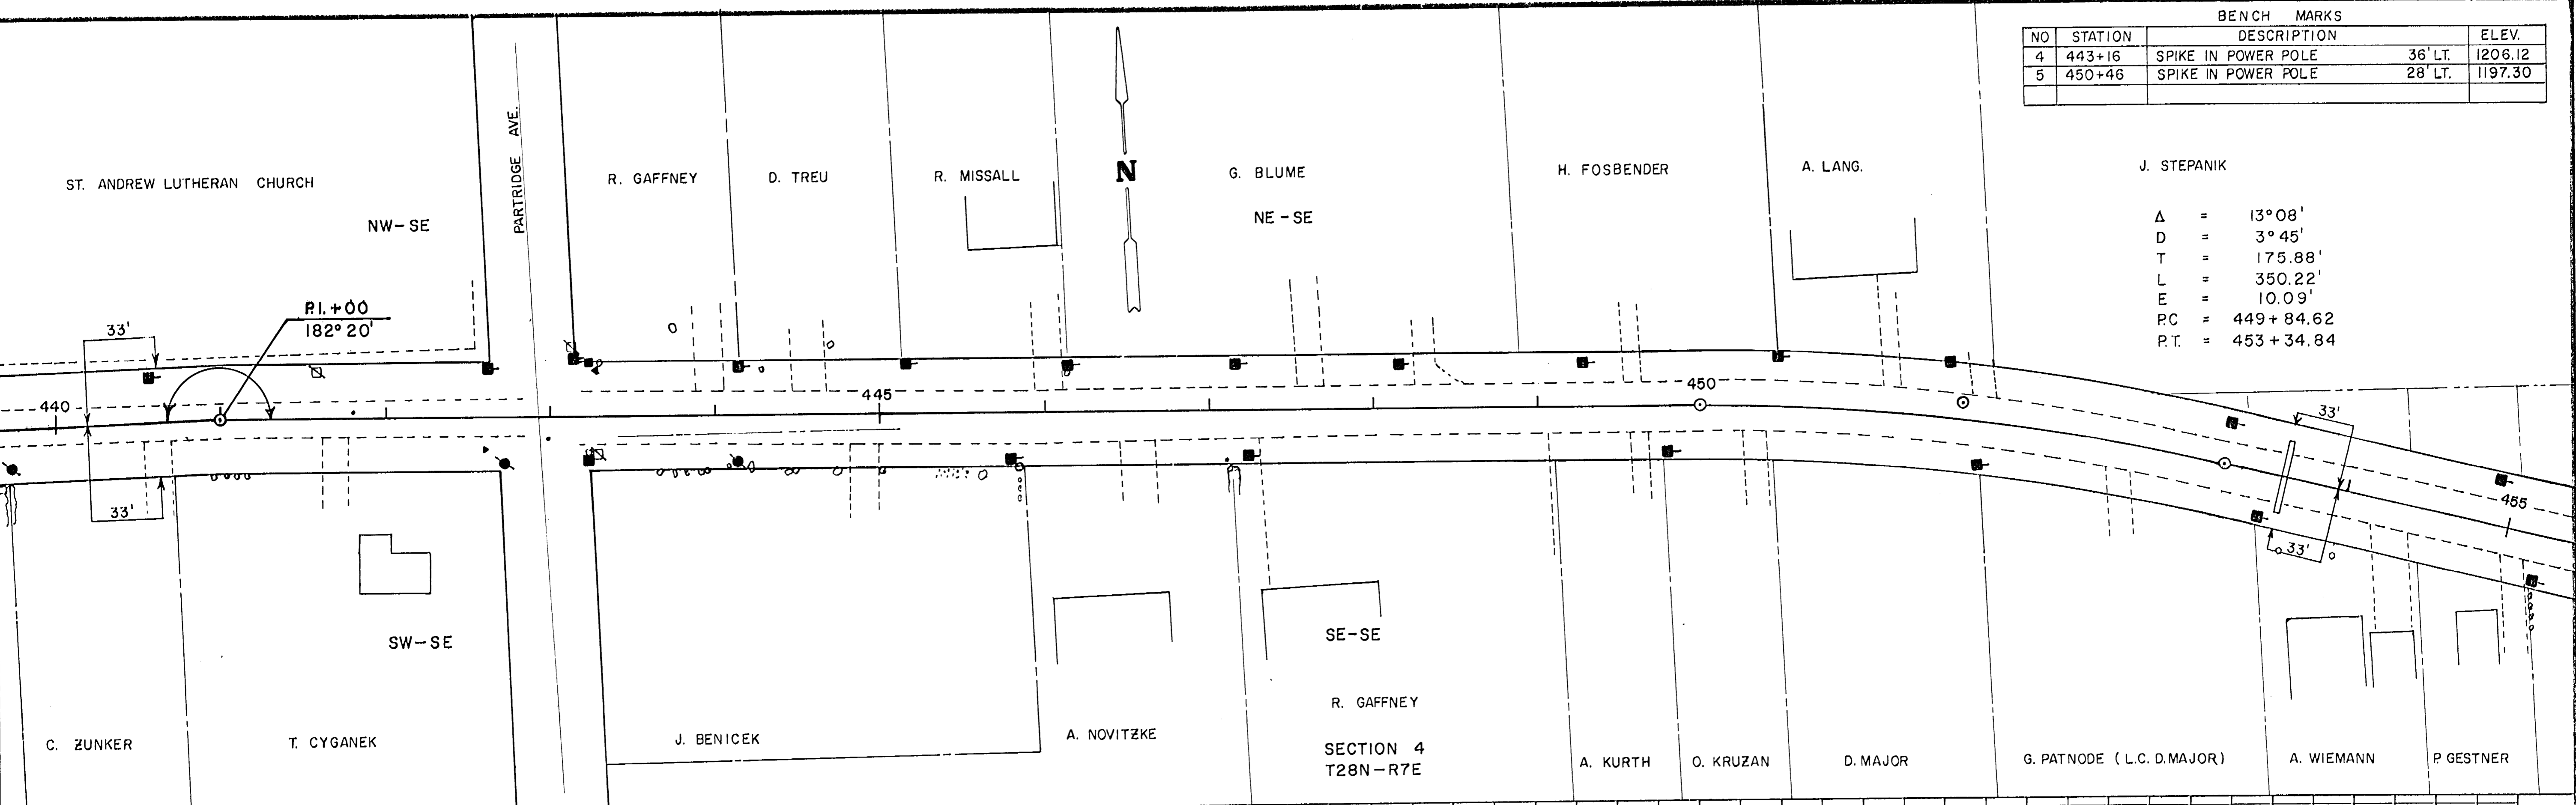

J. STEPANIK

Δ = 13°08'
 D = 3°45'
 T = 175.88'
 L = 350.22'
 E = 10.09'
 PC = 449 + 84.62
 P.T. = 453 + 34.84

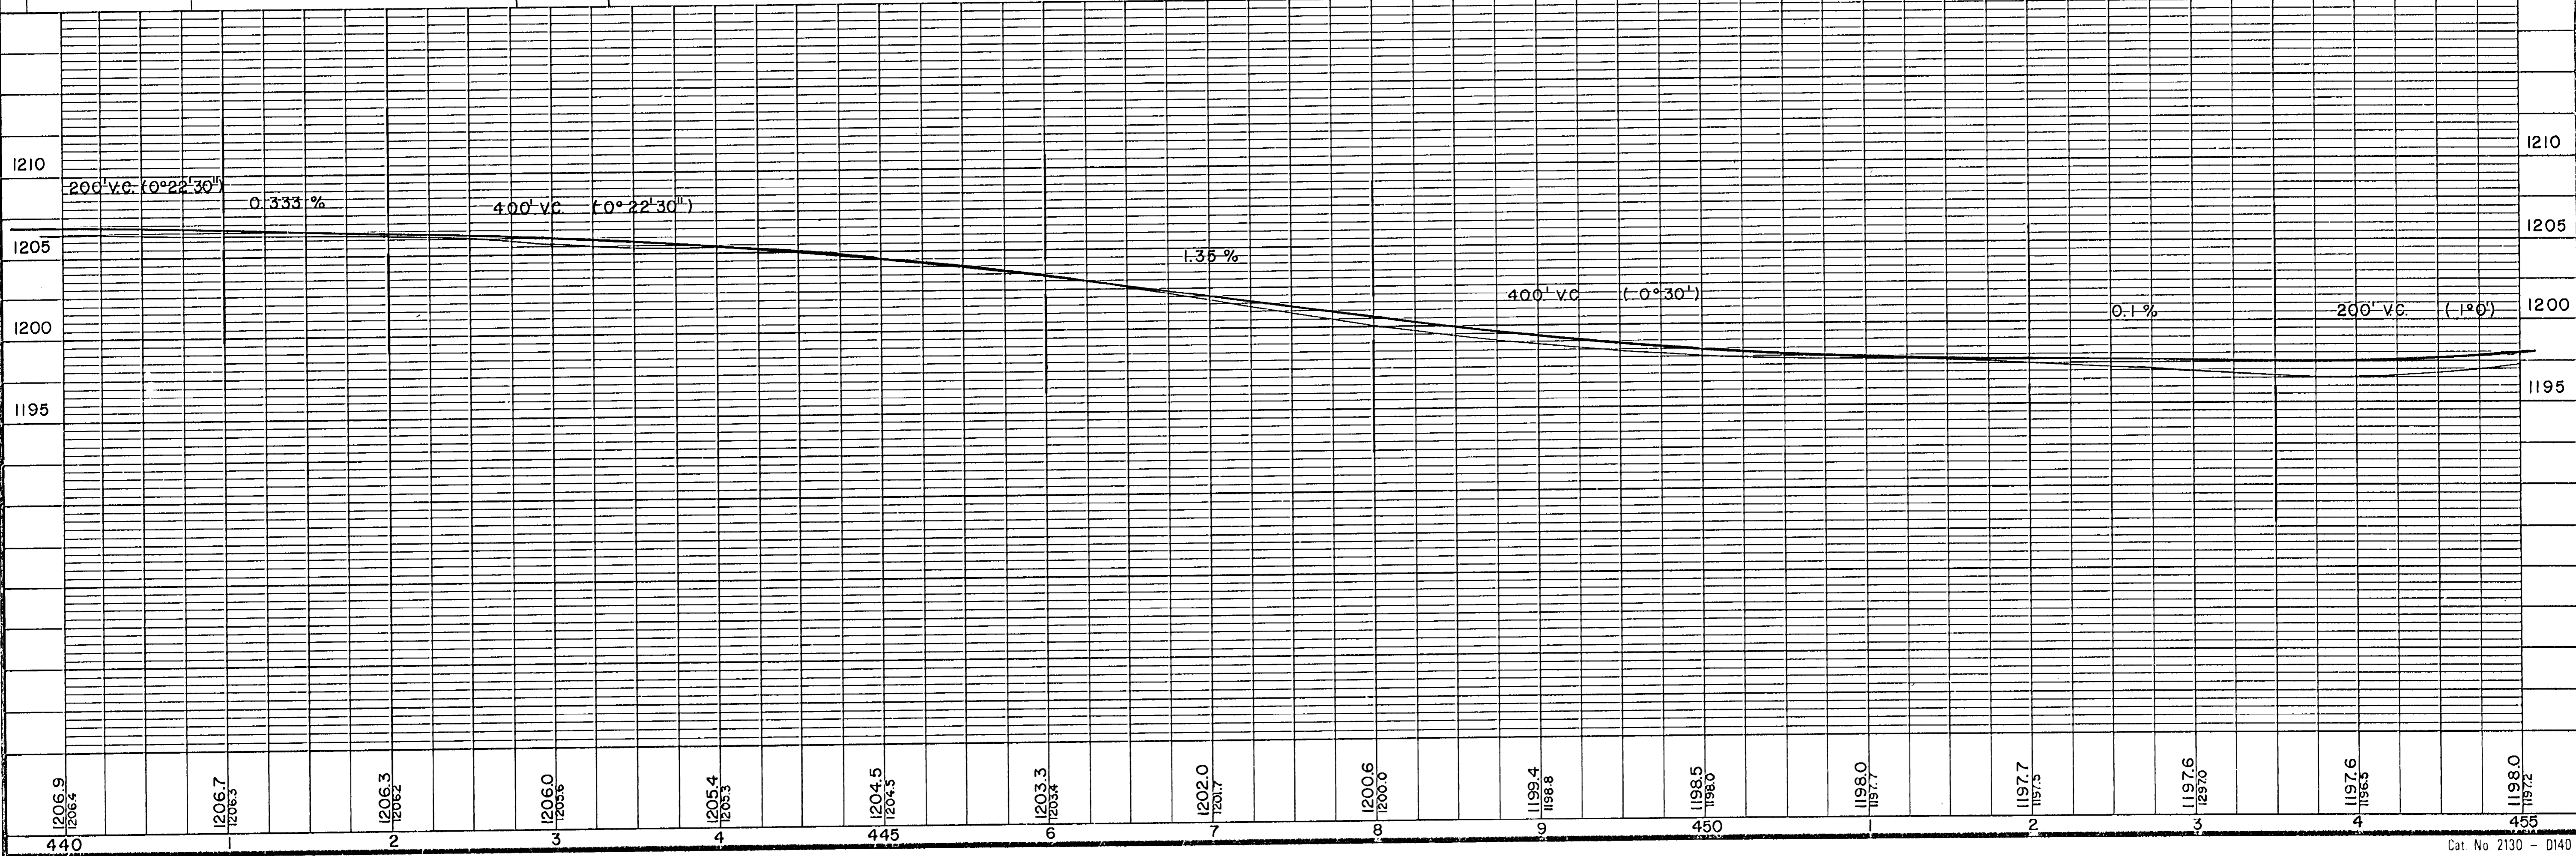

BENCH MARKS			
NO.	STATION	DESCRIPTION	ELEV.
6	459+40	SPIKE IN POWER POLE	1201.02
7	468±30	'X' NE. COR. CITGO SIGN	1197.21

