
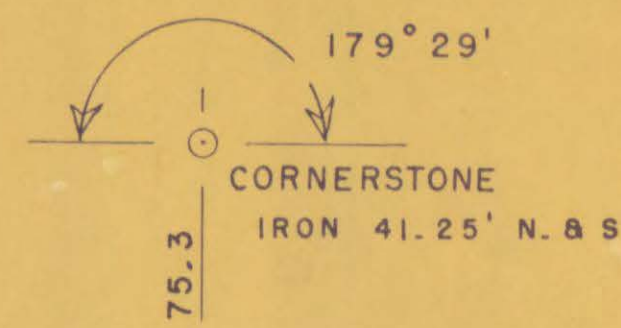


BENCH MARKS				
8	147+75	SPIKE IN 18" PINE	85'R	464.05
9	162+47	" " 24" PINE	45'R	421.77
10	169+67	" " 8" ELM	60'R	386.15

B.P.R. DIVISION	PROJECT	SHEET NUMBER	TOTAL SHEETS
4	S 018 4		

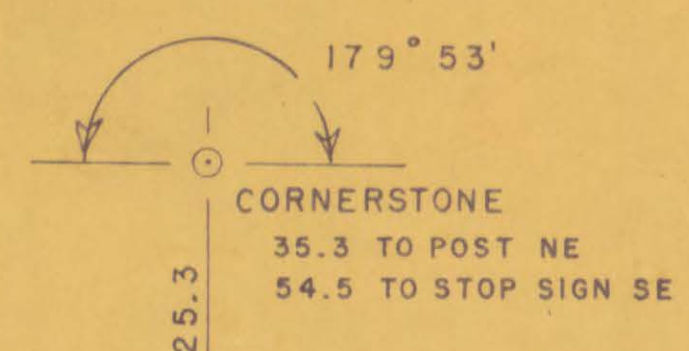

SEC 5  
T 27 N  
R 3 E

SEC 8  
T 27 N  
R 3 E

SEC 9  
T 27 N  
R 3 E


SW-SE - ARTHUR SCHROEDER - SE-SE

NW-NE - ALBERT RINK

NE-NE - HAROLD RADKE

DATE: 11-56  
BY: C.E.C.  
SURVEYED: ALIGNMENT CHECKED  
NOTE BOOK: RT. OF WAY CHECKED


DATE: 11-56  
BY: C.E.C.  
SURVEYED: GRADES CHECKED  
NOTE BOOK: B.M.'S NOTED  
NO.: STRUCTURE NOTINGS C/NO.

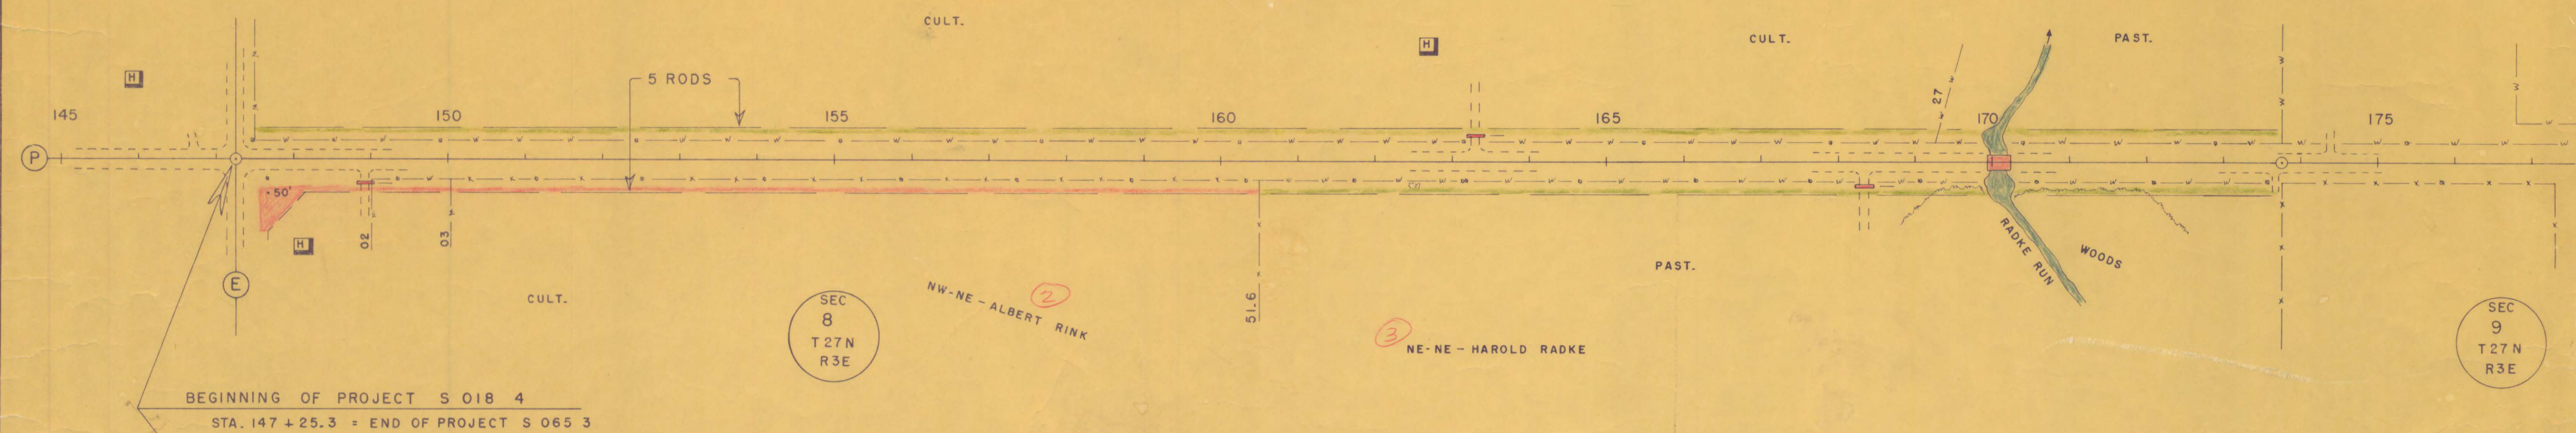

BEGINNING OF PROJECT S 018 4  
STA. 147 + 25.3 = END OF PROJECT S 065 3

NET LENGTH OF C STA. 147 + 25.3 TO STA. 173 + 75.3 = 2,650.0 LINEAL FT.

OLD R/W 4 RODS - 1877 - BRIGHTON - B - 32

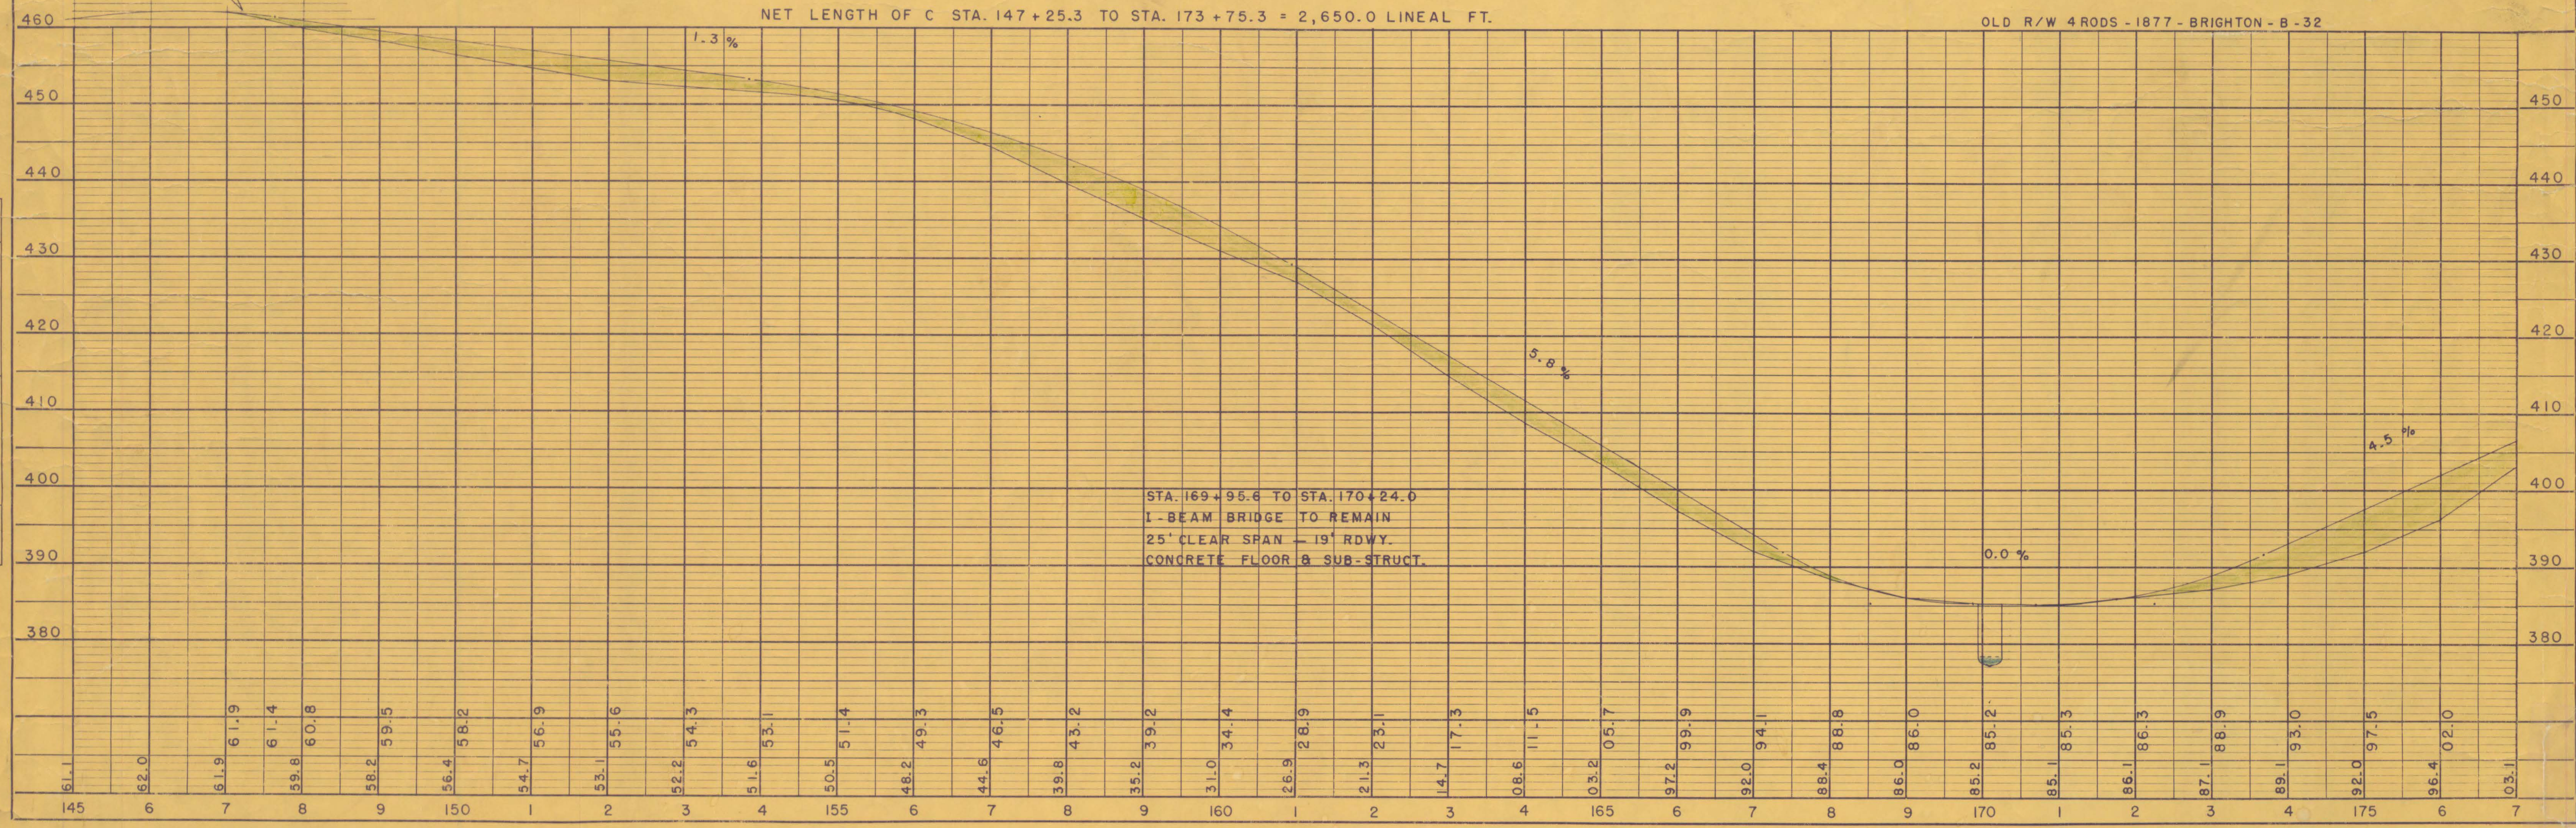


BENCH MARKS			
10	169+67	SPIKE IN 8" ELM	60'R 386.15
	180+45	" " 18" MAPLE	30'R 423.02
11	194+31	" " 30" ELM	38'R 460.98
12	198+20	" " 10" MAPLE	45'L 447.24

B.P.R. DIVISION	PROJECT	SHEET NUMBER	TOTAL SHEETS
4	S 018 4		


PLAN	DATE
BY C. E. C.	11-56
NO. 11-56	

PROFILE	DATE
BY C. E. C.	11-56
NO. 11-56	

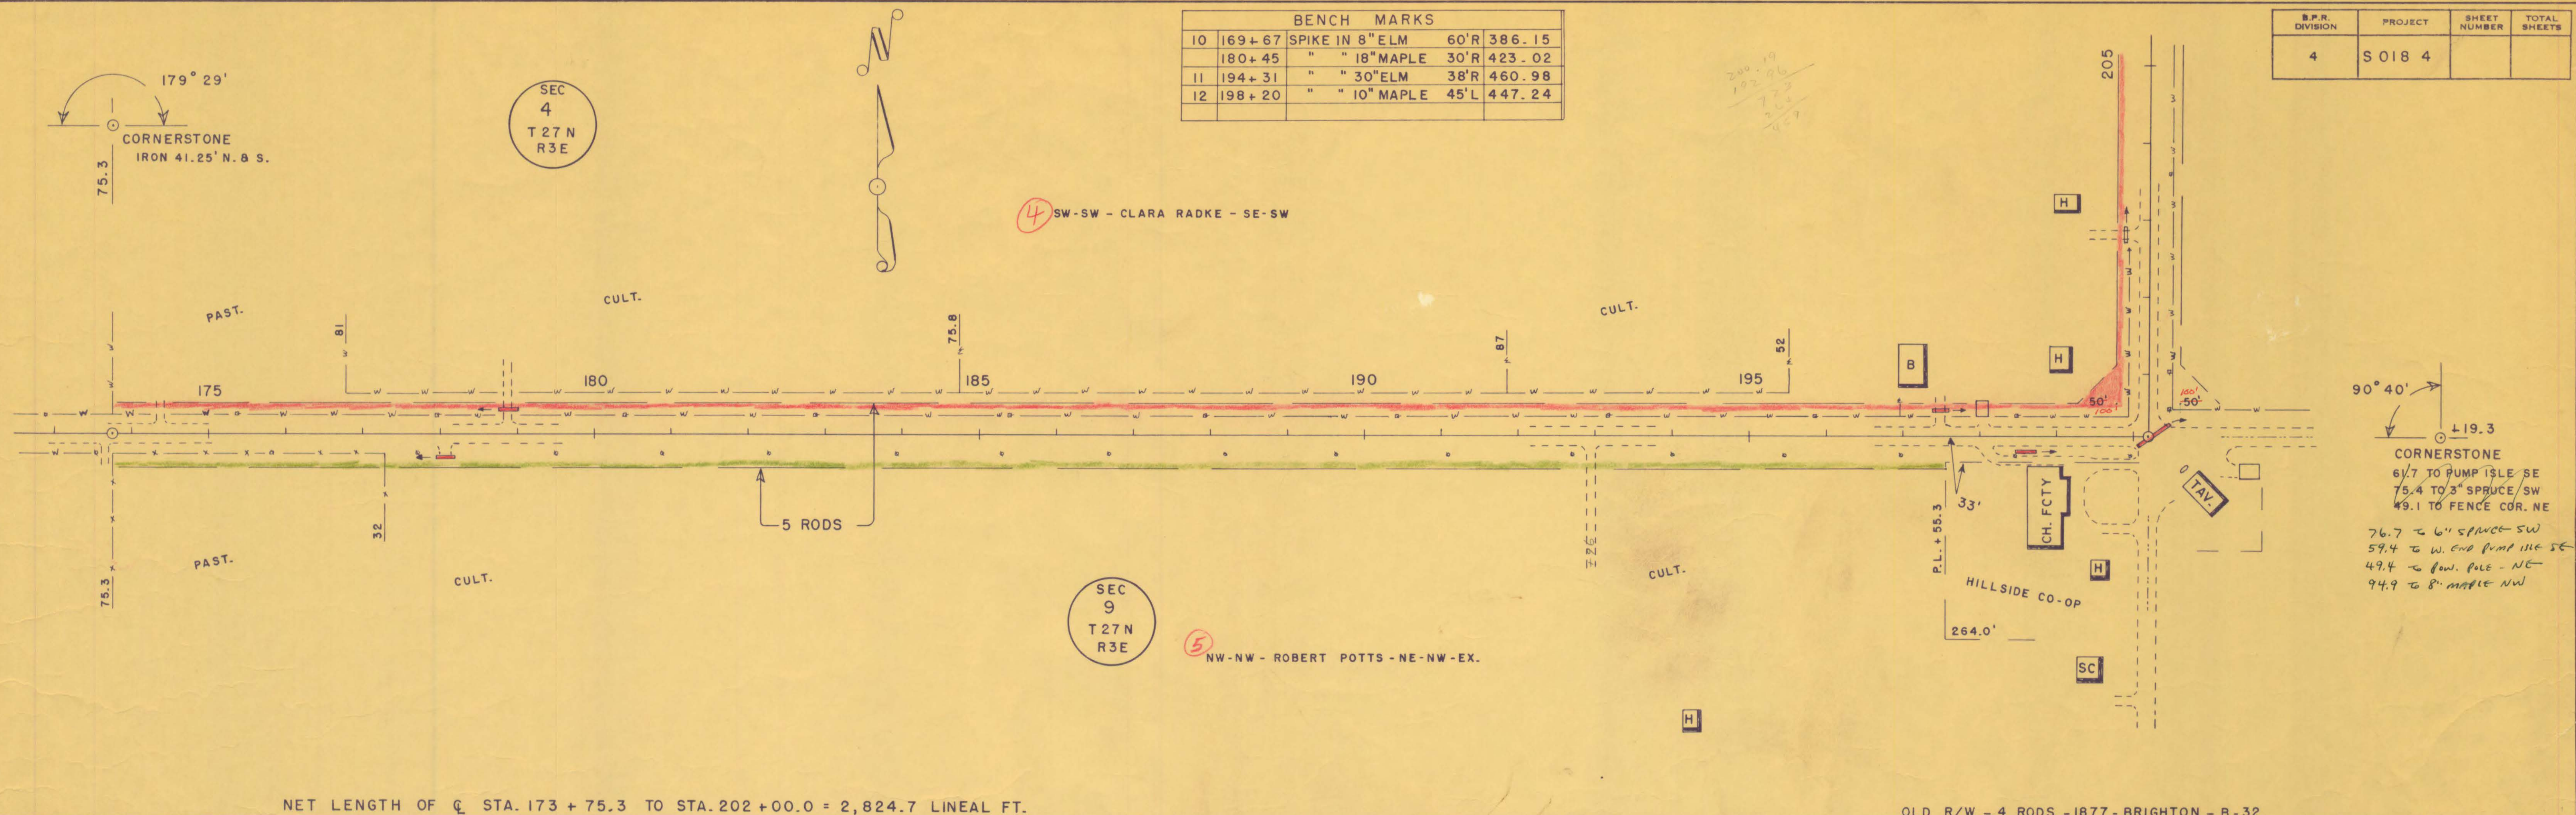

NET LENGTH OF  $\bar{c}$  STA. 173 + 75.3 TO STA. 202 + 00.0 = 2,824.7 LINEAL FT.

OLD R/W - 4 RODS - 1877 - BRIGHTON - B-32

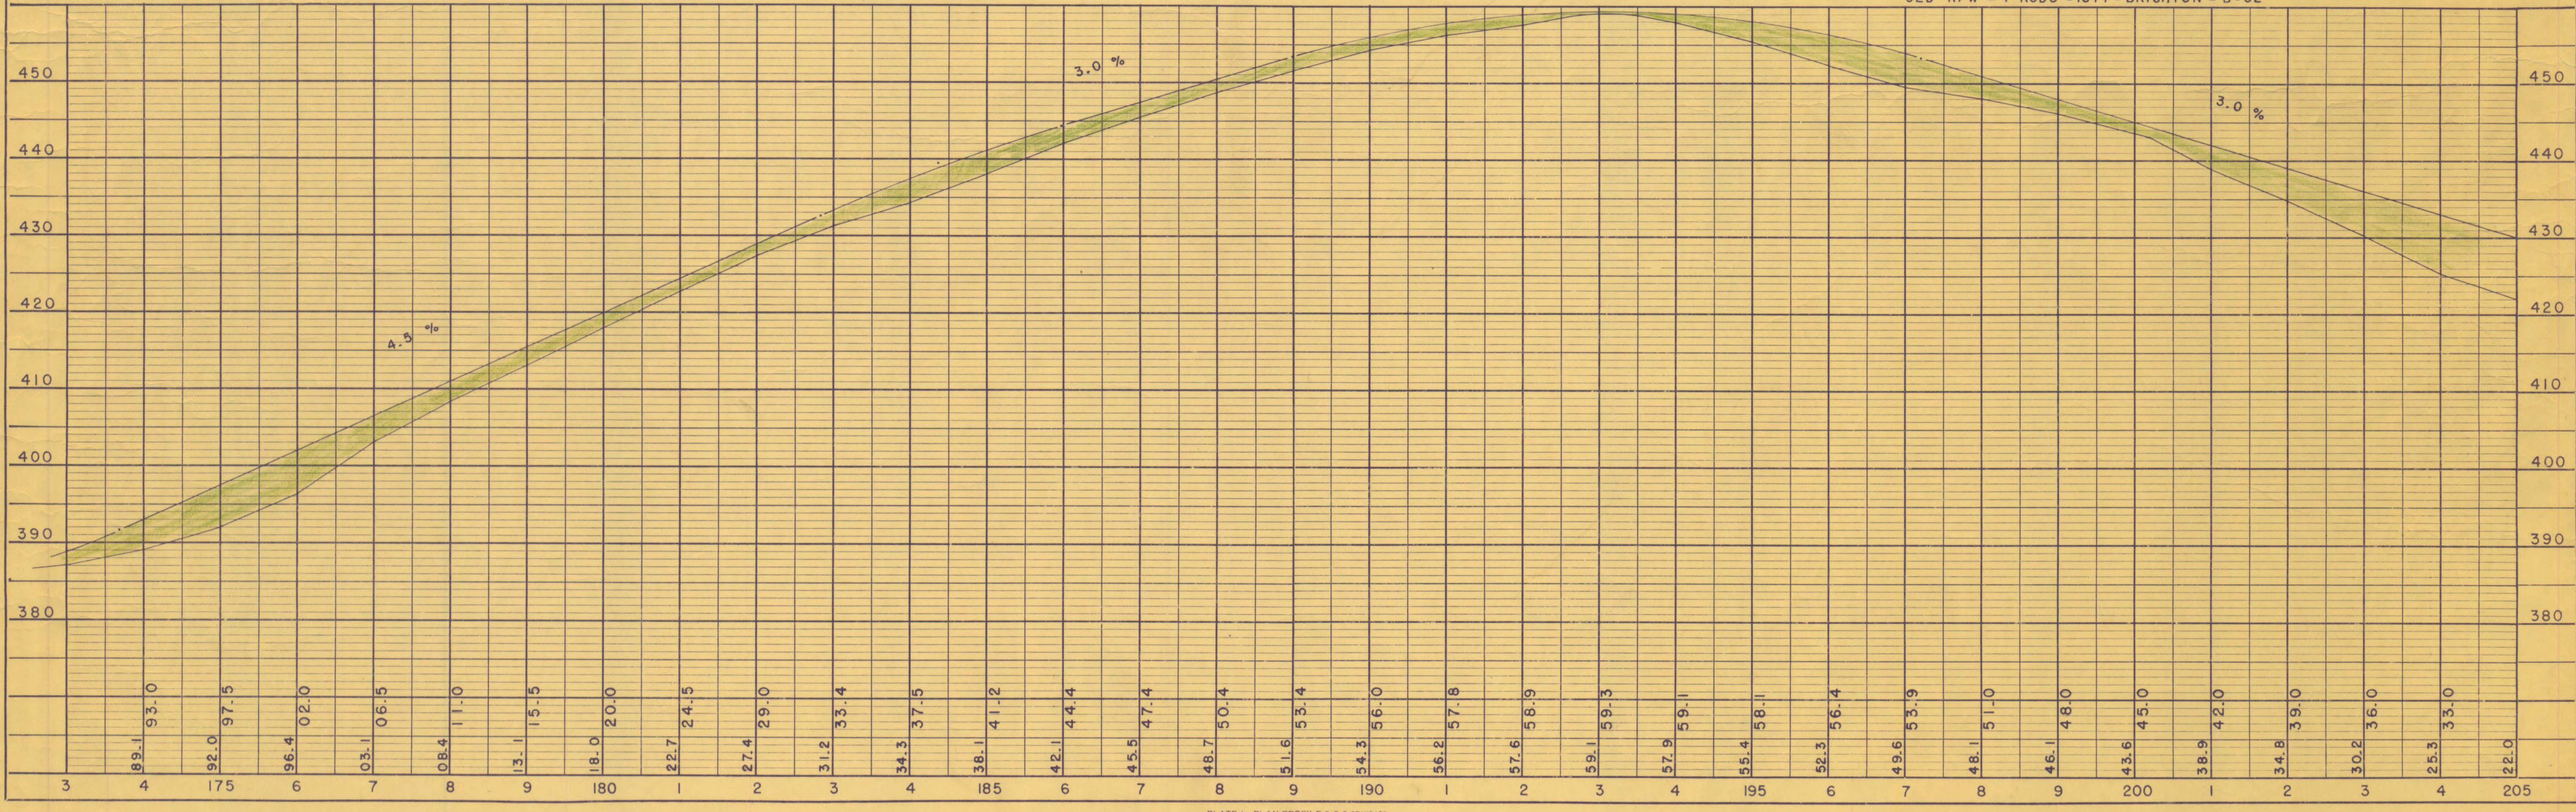


BENCH MARKS			
12	198+20	SPIKE IN 10" MAPLE	45'L 447.24
13	215+82	" " 12" MAPLE	55'R 396.51
14	211+32	" " P. POLE	27'R 362.72
15	212+50	" " 14" ELM	250'L 365.88


S.P.R. DIVISION	PROJECT	SHEET NUMBER	TOTAL SHEETS
4	S 018 4		

PLAN  
 SURVEYED  
 PLOTTED  
 ALIGNMENT CHECKED  
 NOTE BOOK NO. 11-56  
 BY C.E.C.  
 DATE 11-56


PROFILE  
 SURVEYED  
 PLOTTED  
 GRADES CHECKED  
 STRUCTURE NOTAS CIVD.  
 NOTE BOOK NO. 11-56  
 BY C.E.C.  
 DATE 11-56

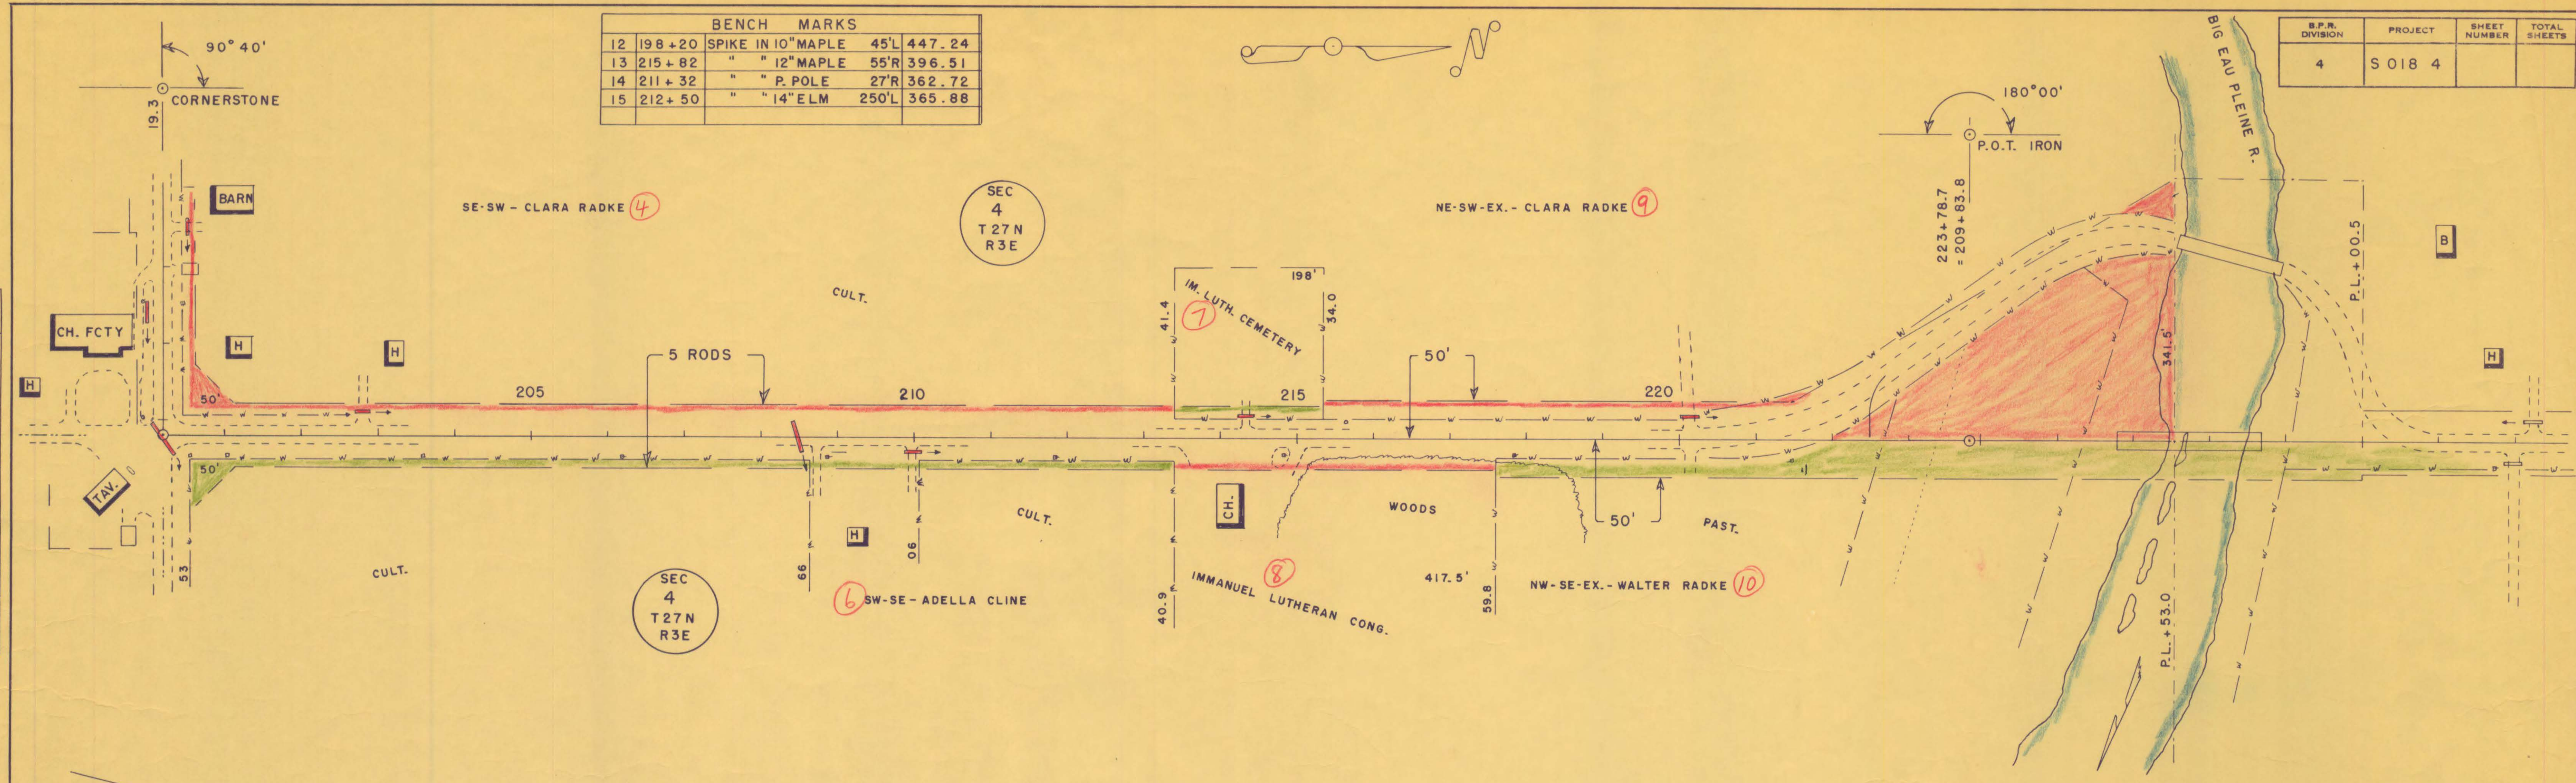

NET LENGTH OF  $\bar{c}$  STA. 202+00.0 TO STA. 223+78.7 = 2,178.7 LINEAL FT.

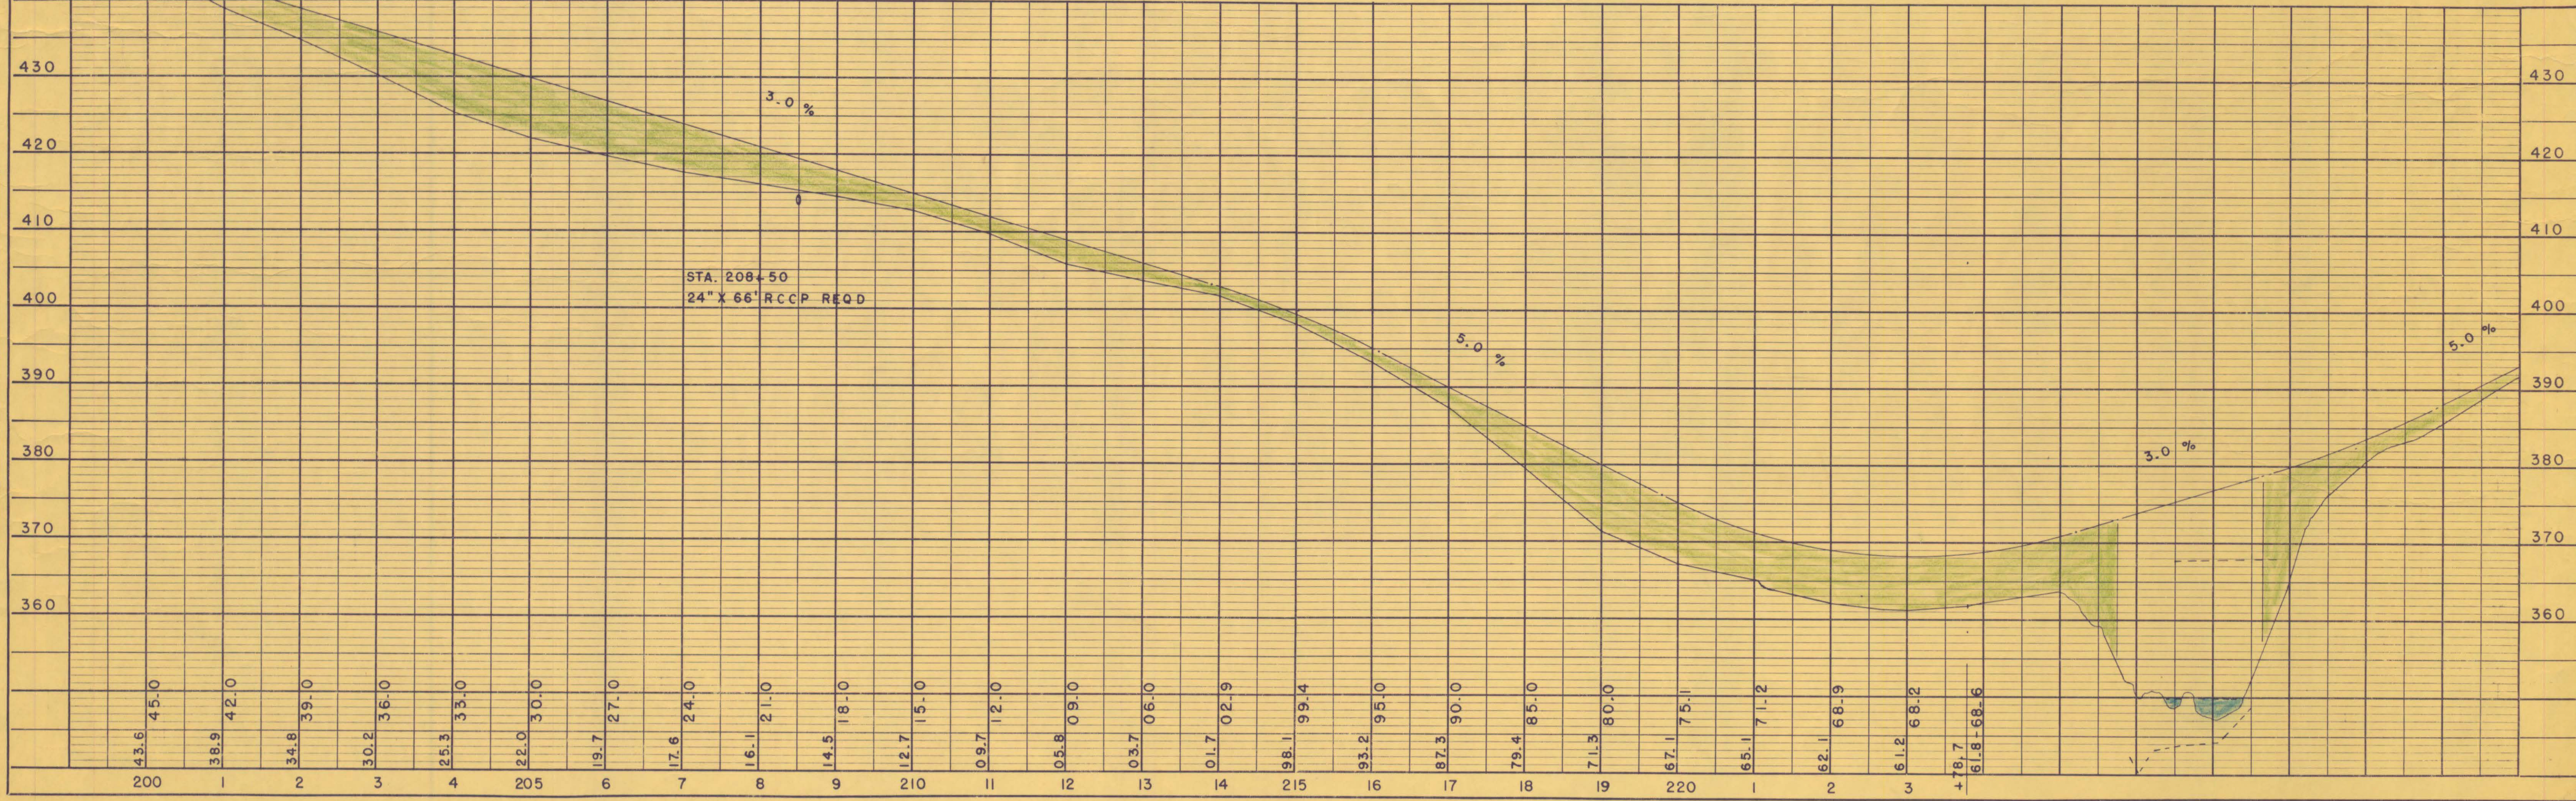



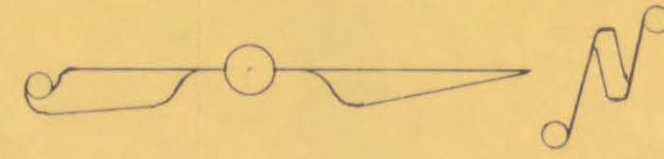


BENCH MARKS			
15	212+50	SPIKE IN 14" ELM	250' L 365.88
16	225+30	" " 30" ELM	42' R 410.07
17	234+37	" " 12" ELM	50' R 435.18

B.P.R. DIVISION	PROJECT	SHEET NUMBER	TOTAL SHEETS
4	S 018 4		

PLAN  
 SURVEYED  
 PLOTTED  
 ALIGNED CHECKED  
 RT. OF WAY CHECKED  
 BY  
 C. E. C.  
 DATE  
 11-56


PROFILE  
 SURVEYED  
 PLOTTED  
 GRADES CHECKED  
 STRUCTURE NOTATIONS CHKD.  
 BY  
 C. E. C.  
 DATE  
 11-56

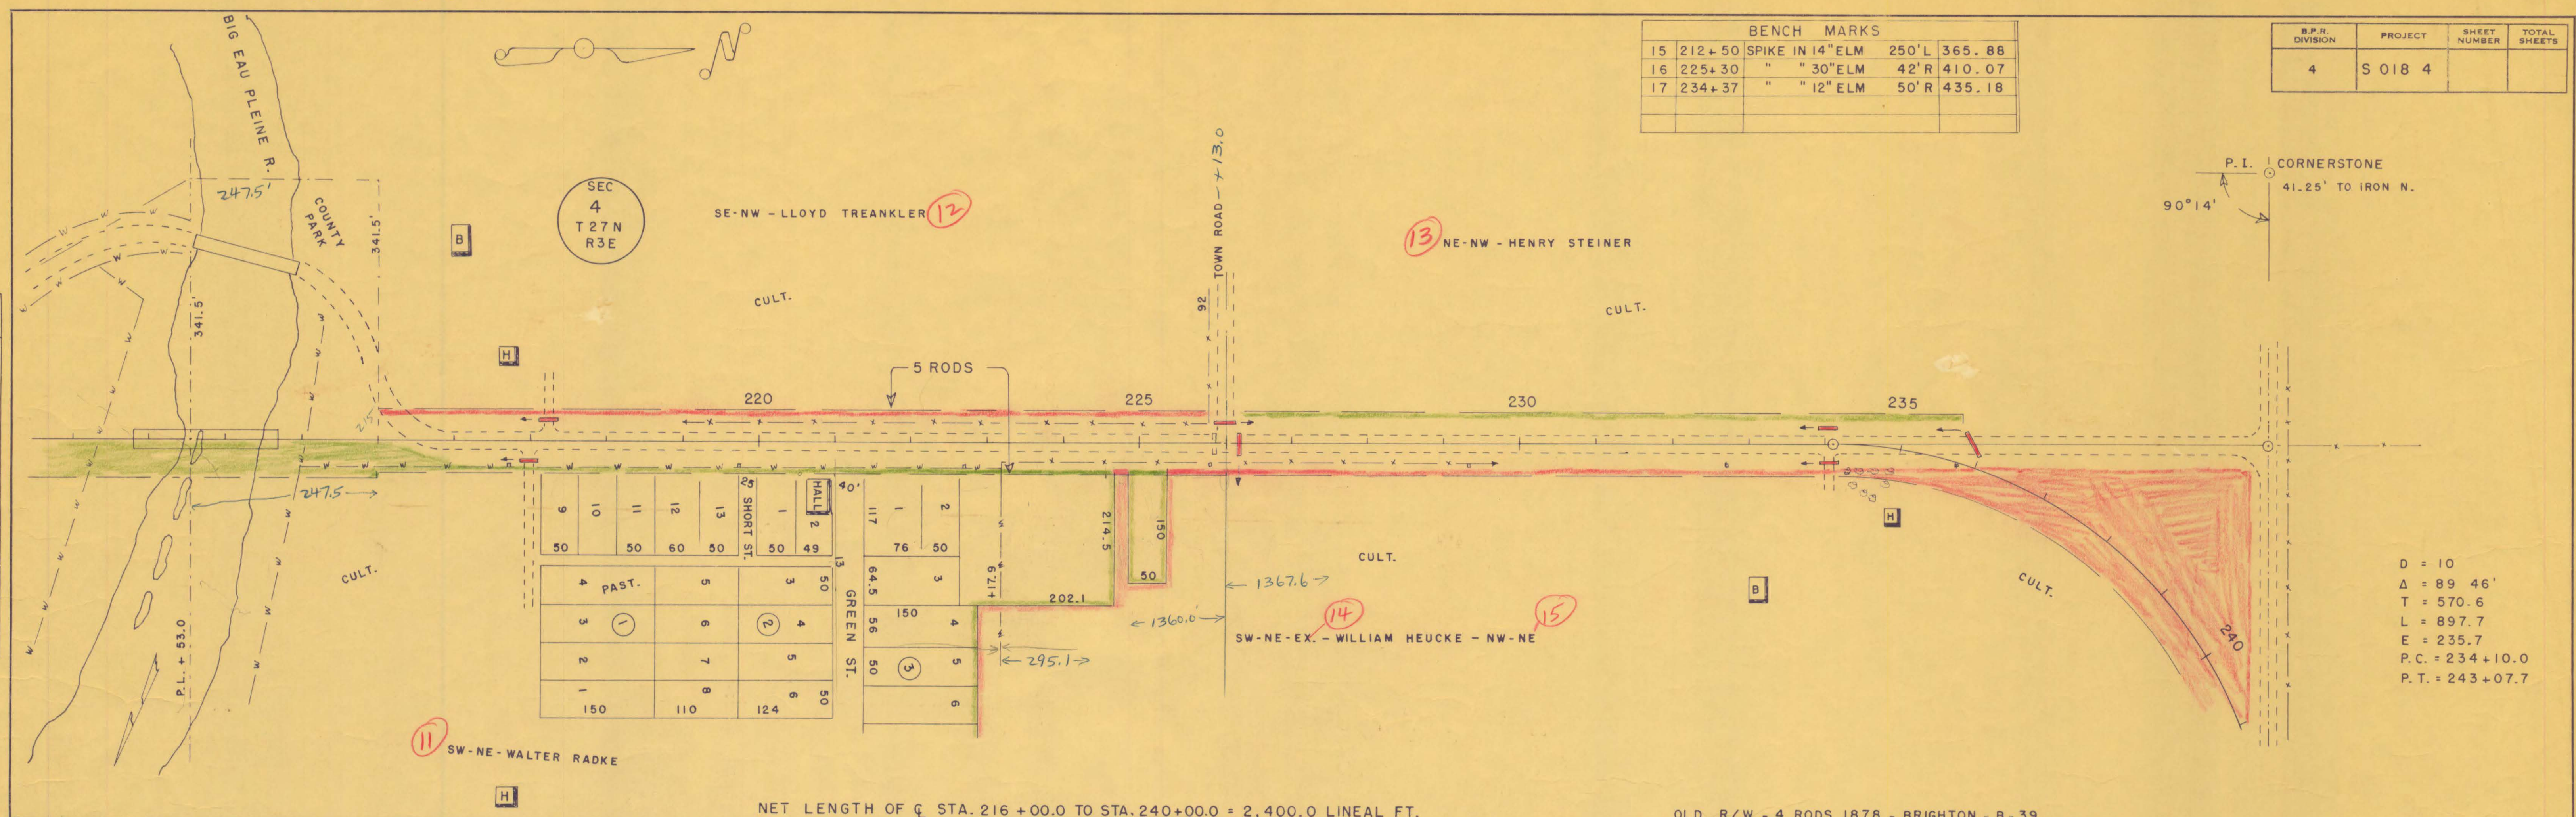

D = 10  
 Δ = 89 46'  
 L = 570.6  
 E = 897.7  
 P.C. = 234+10.0  
 P.T. = 243+07.7

NET LENGTH OF C STA. 216+00.0 TO STA. 240+00.0 = 2,400.0 LINEAL FT.

OLD R/W - 4 RODS 1878 - BRIGHTON - B-39

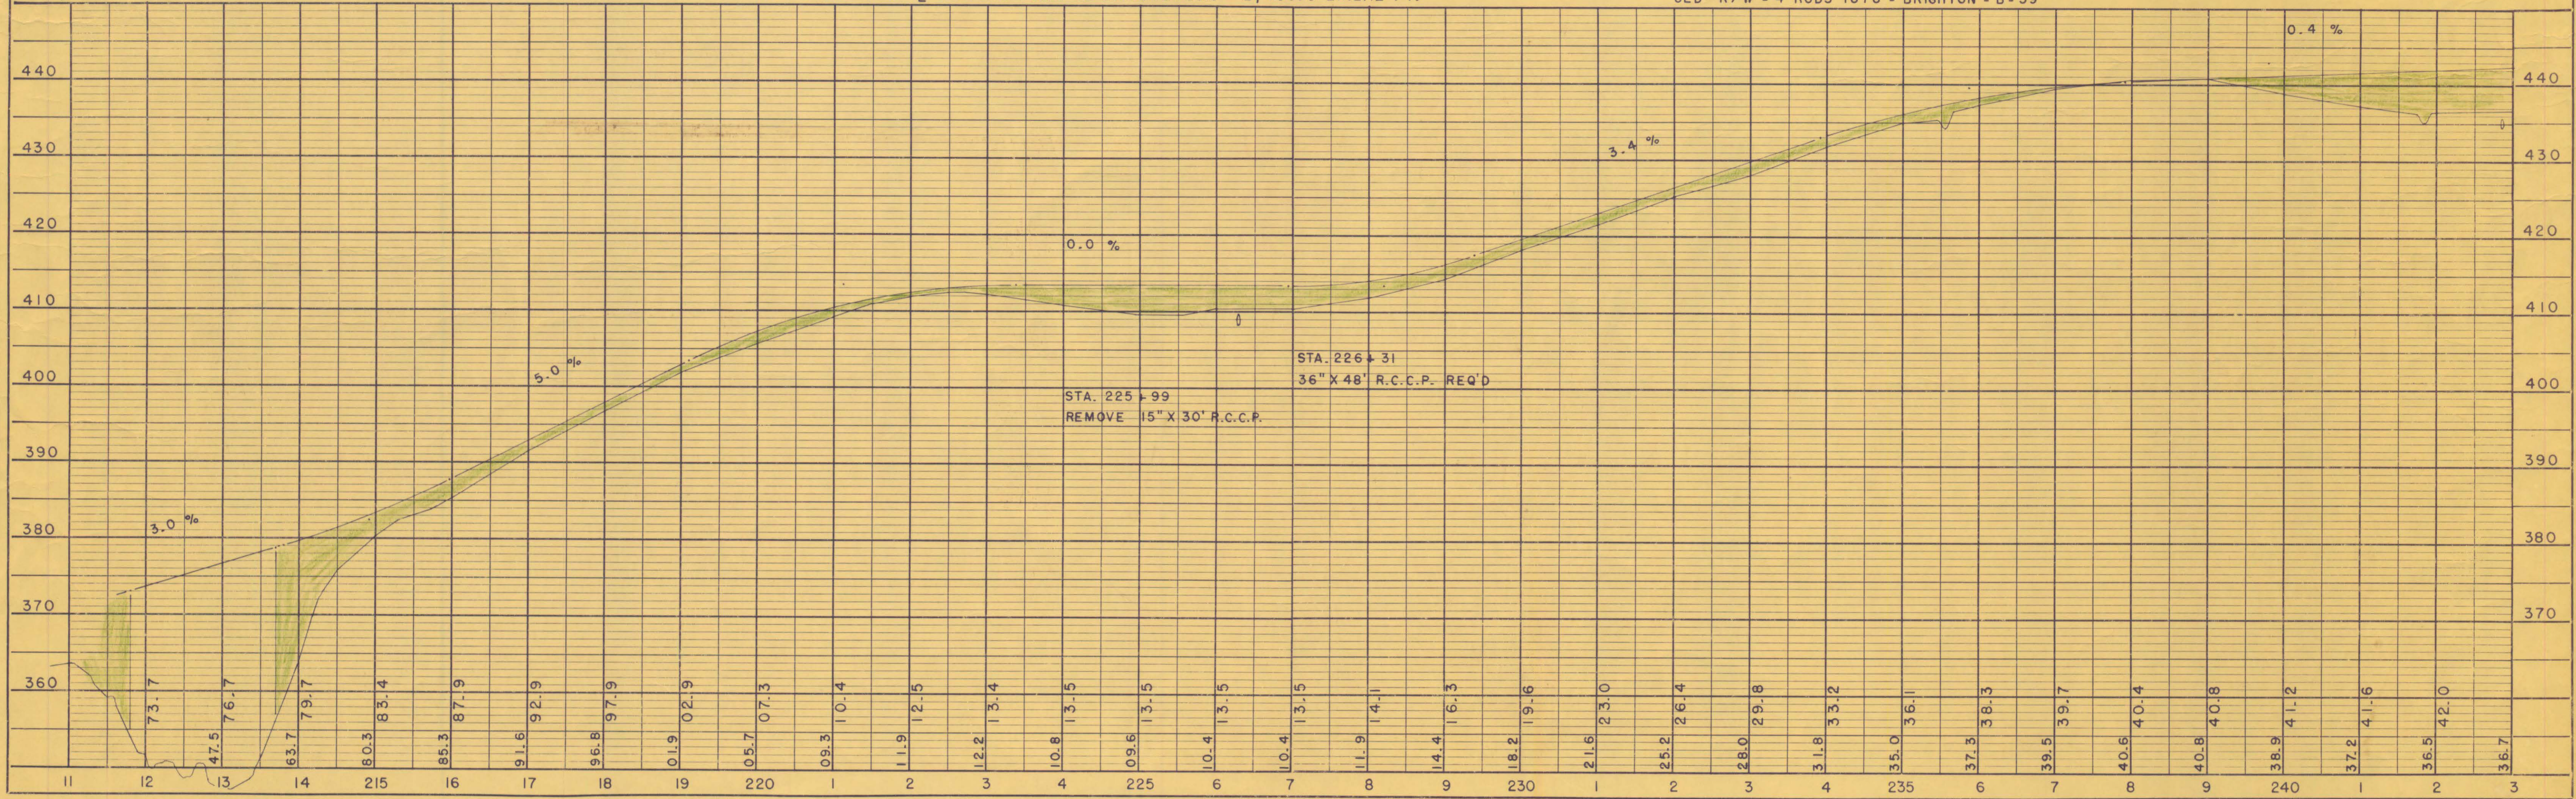


BENCH MARKS			
17	234+37	SPIKE IN 12" ELM	50'R 435.18
18	241+30	" " P. POLE	65'L 440.54
19	263+90	" " 18" ELM	55'L 448.75
20	275+75	" " 15" ELM	35'L 423.08

B.P.N. DIVISION	PROJECT	SHEET NUMBER	TOTAL SHEETS
4	S 018 4		


PLAN  
 SURVEYED  
 PLOTTED  
 CHECKED  
 BY: C. E. C.  
 DATE: 11-56

PROFILE  
 SURVEYED  
 GRADES CHECKED  
 B.M.'S NOTED  
 BY: C. E. C.  
 DATE: 11-56

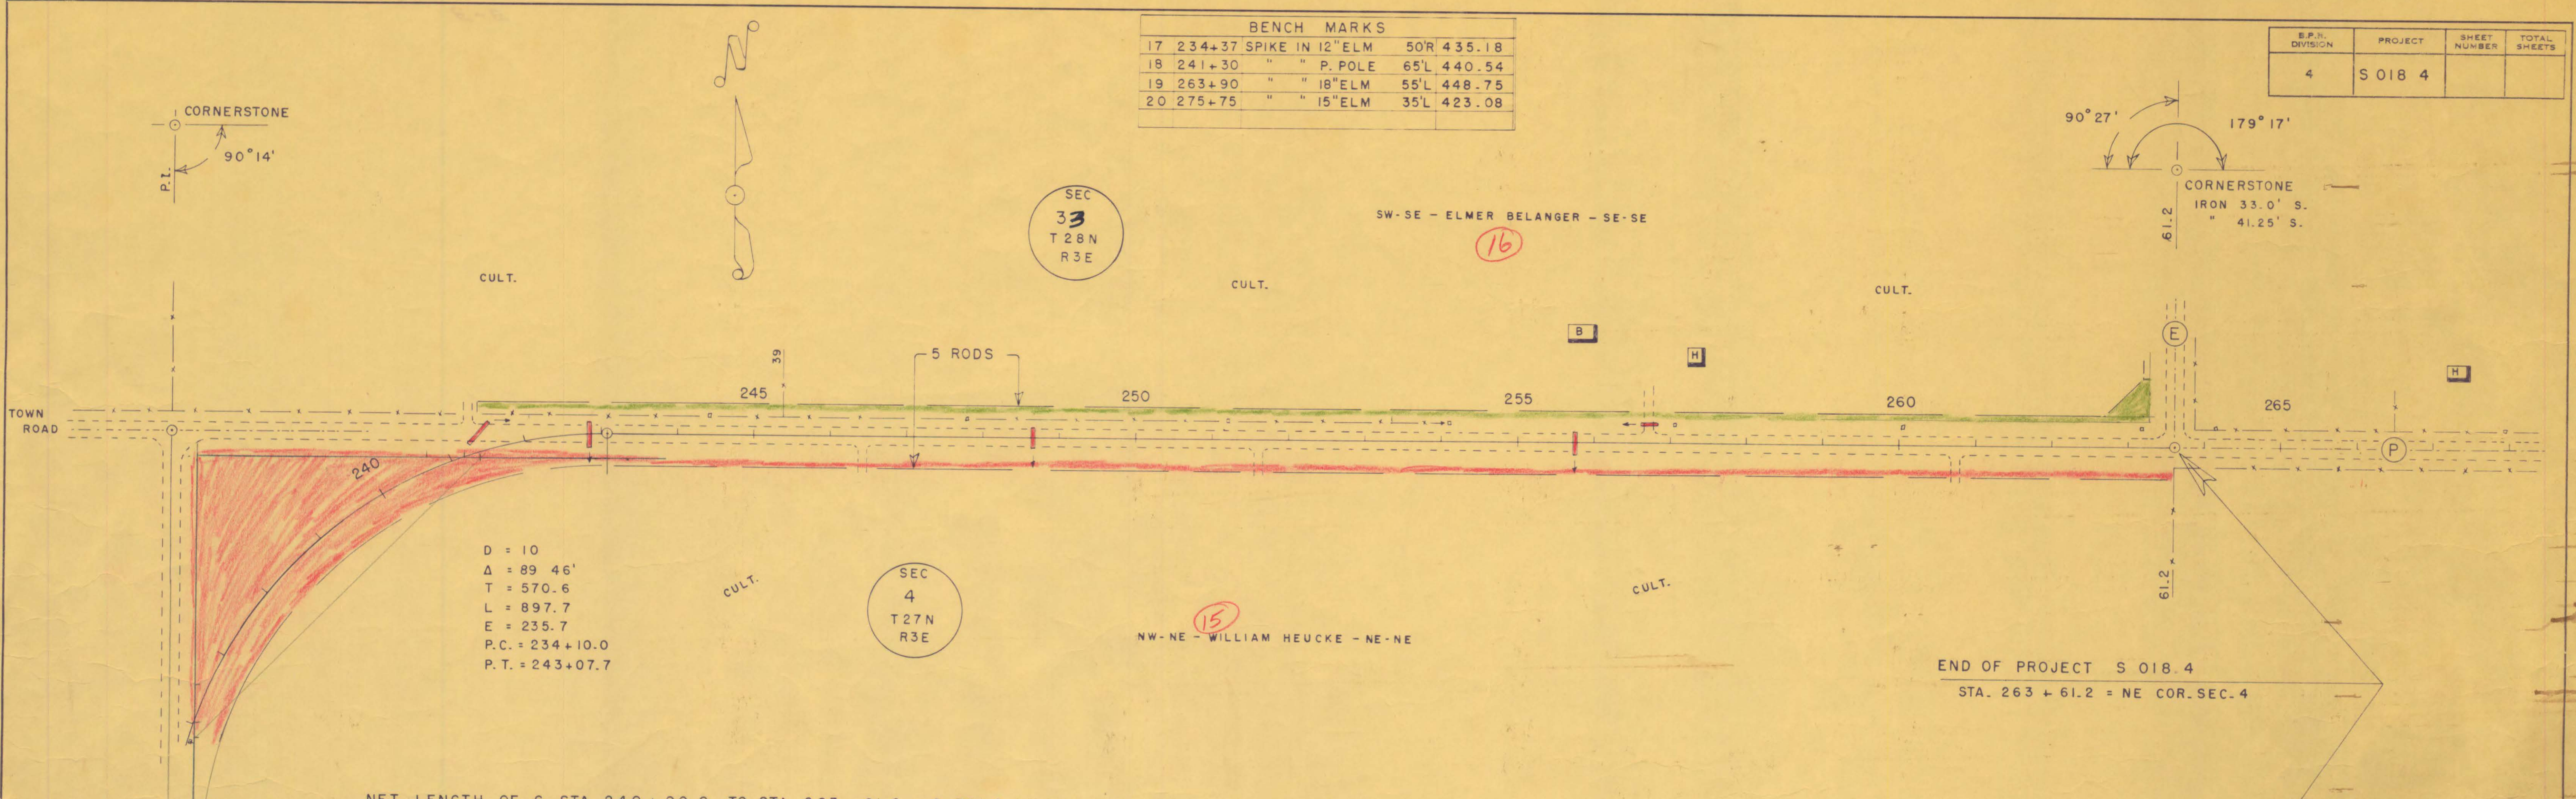

D = 10  
 Δ = 89 46'  
 T = 570.6  
 L = 897.7  
 E = 235.7  
 P.C. = 234+10.0  
 P.T. = 243+07.7

NET LENGTH OF C STA. 240+00.0 TO STA. 263+61.2 = 2,361.2 LINEAL FT.

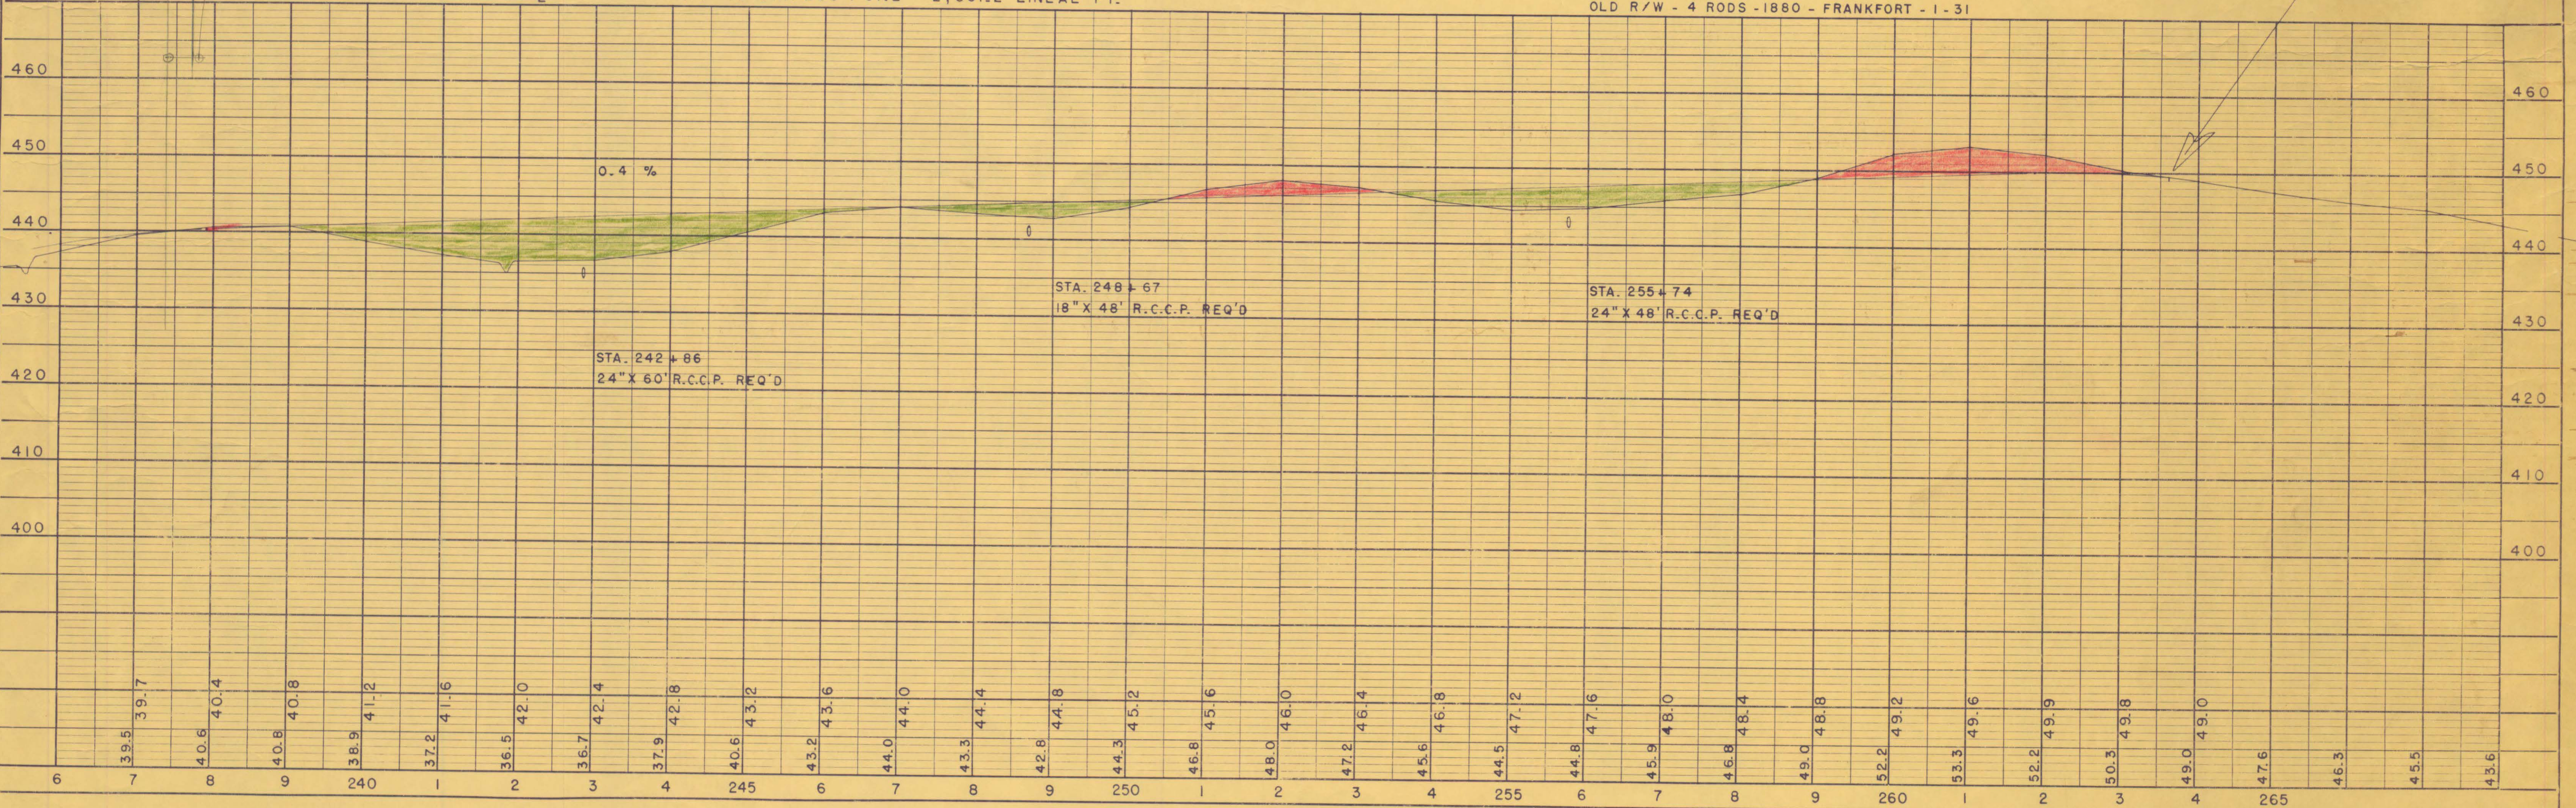


BENCH MARKS			
17	234+37	SPIKE IN 12" ELM	50'R 435.18
18	241+30	" " P. POLE	65'L 440.54
19	263+90	" " 18" ELM	55'L 448.75
20	275+75	" " 15" ELM	35'L 423.08

E.P.R. DIVISION	PROJECT	SHEET NUMBER	TOTAL SHEETS
4	S 018 4		

PLAN  
 SURVEYED  
 PLOTTED  
 CHECKED  
 BY: C. E. C.  
 DATE: 11-56

PROFILE  
 SURVEYED  
 GRADES CHECKED  
 BY: C. E. C.  
 DATE: 11-56

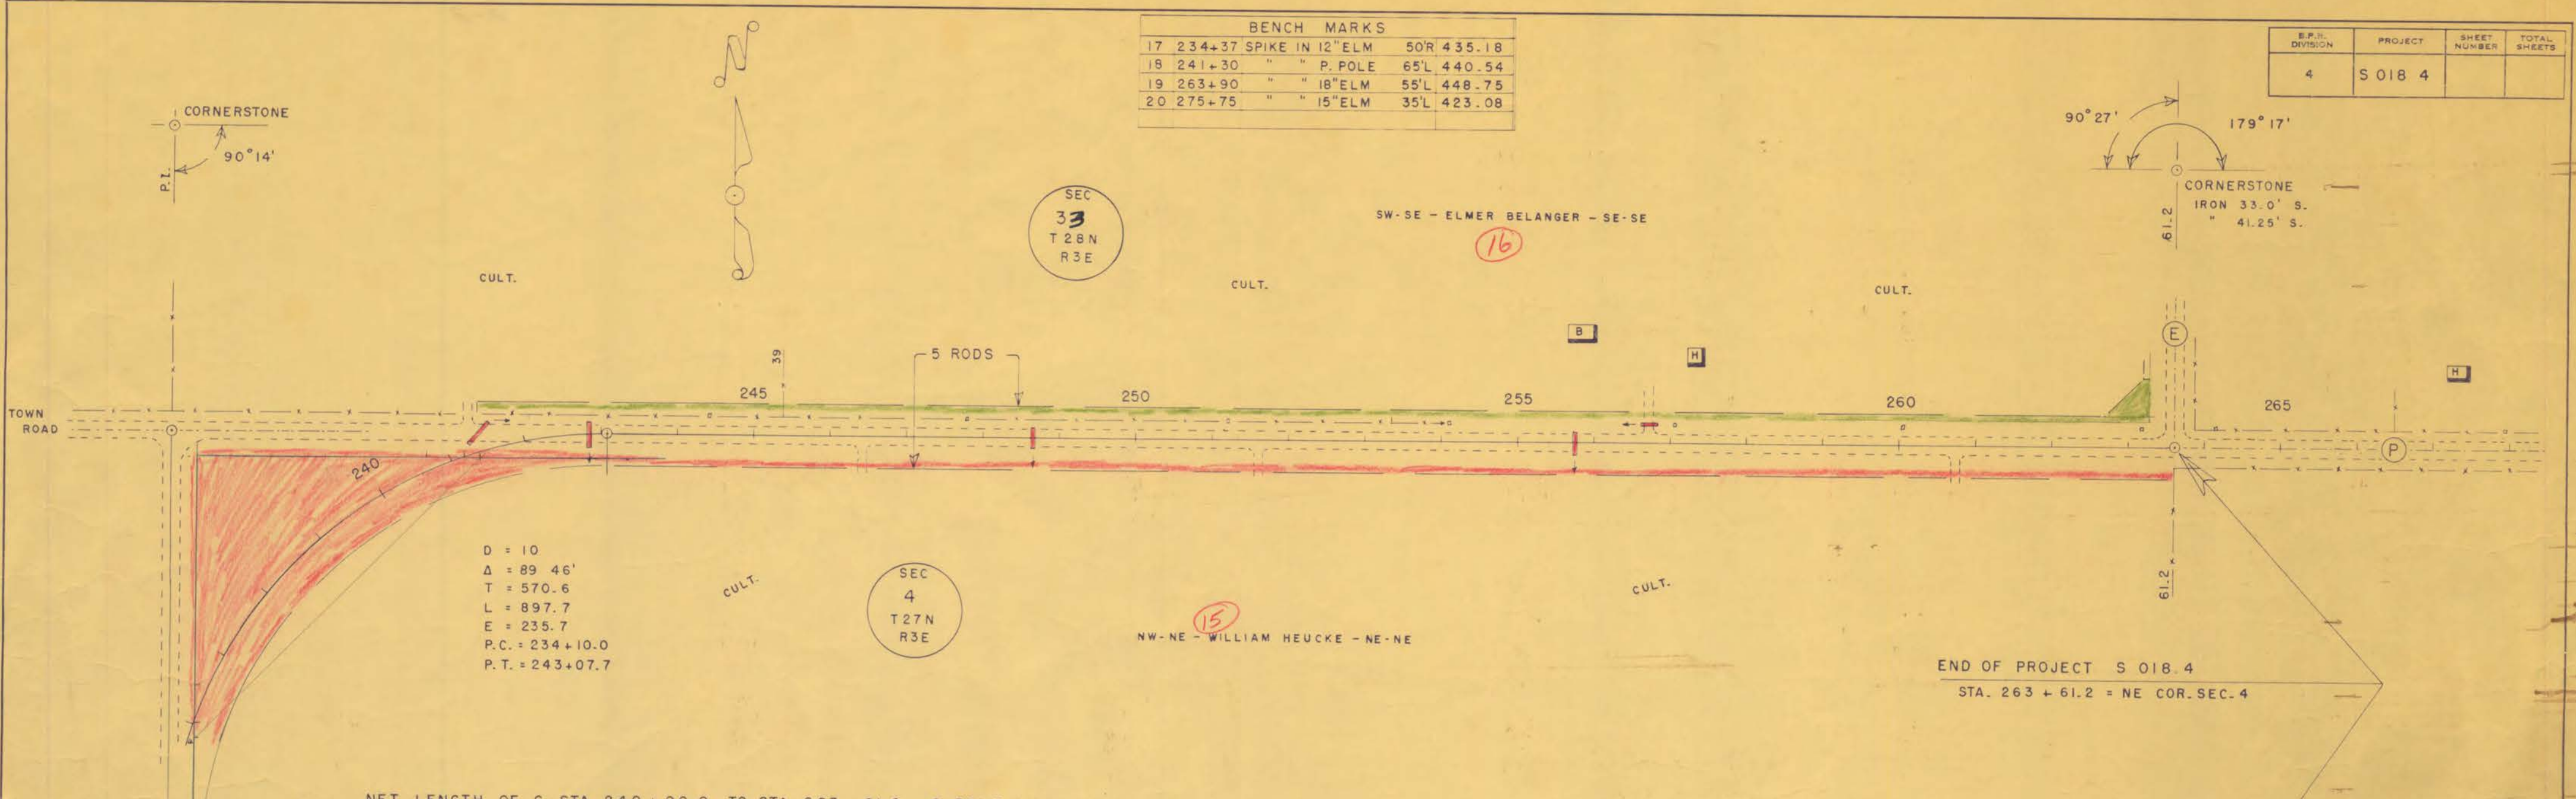

NET LENGTH OF C STA. 240+00.0 TO STA. 263+61.2 = 2,361.2 LINEAL FT.

