

BENCH MARKS			
NO.	STATION	DESCRIPTION	ELEV.
4	36+35	SPIKE IN 12" ELM	100' L 1261.66'
5	47+12	SPIKE IN 15" SPRUCE	75' L 1290.45'
6	56+85	BLUE X ON SE CORNER OF FOUNDAT. 60' L	1319.26'

SEC. 21



SEC. 16

SEC. 22

SEC. 15

PLAN
 SURVEYED
 PLOTTED
 ALIGNMENT CHECKED
 RT. OF WAY CHECKED
 NO. _____

PROFILE
 SURVEYED
 PLOTTED
 GRADES CHECKED
 STRUCTURE NOTATIONS CHKD.
 NO. _____

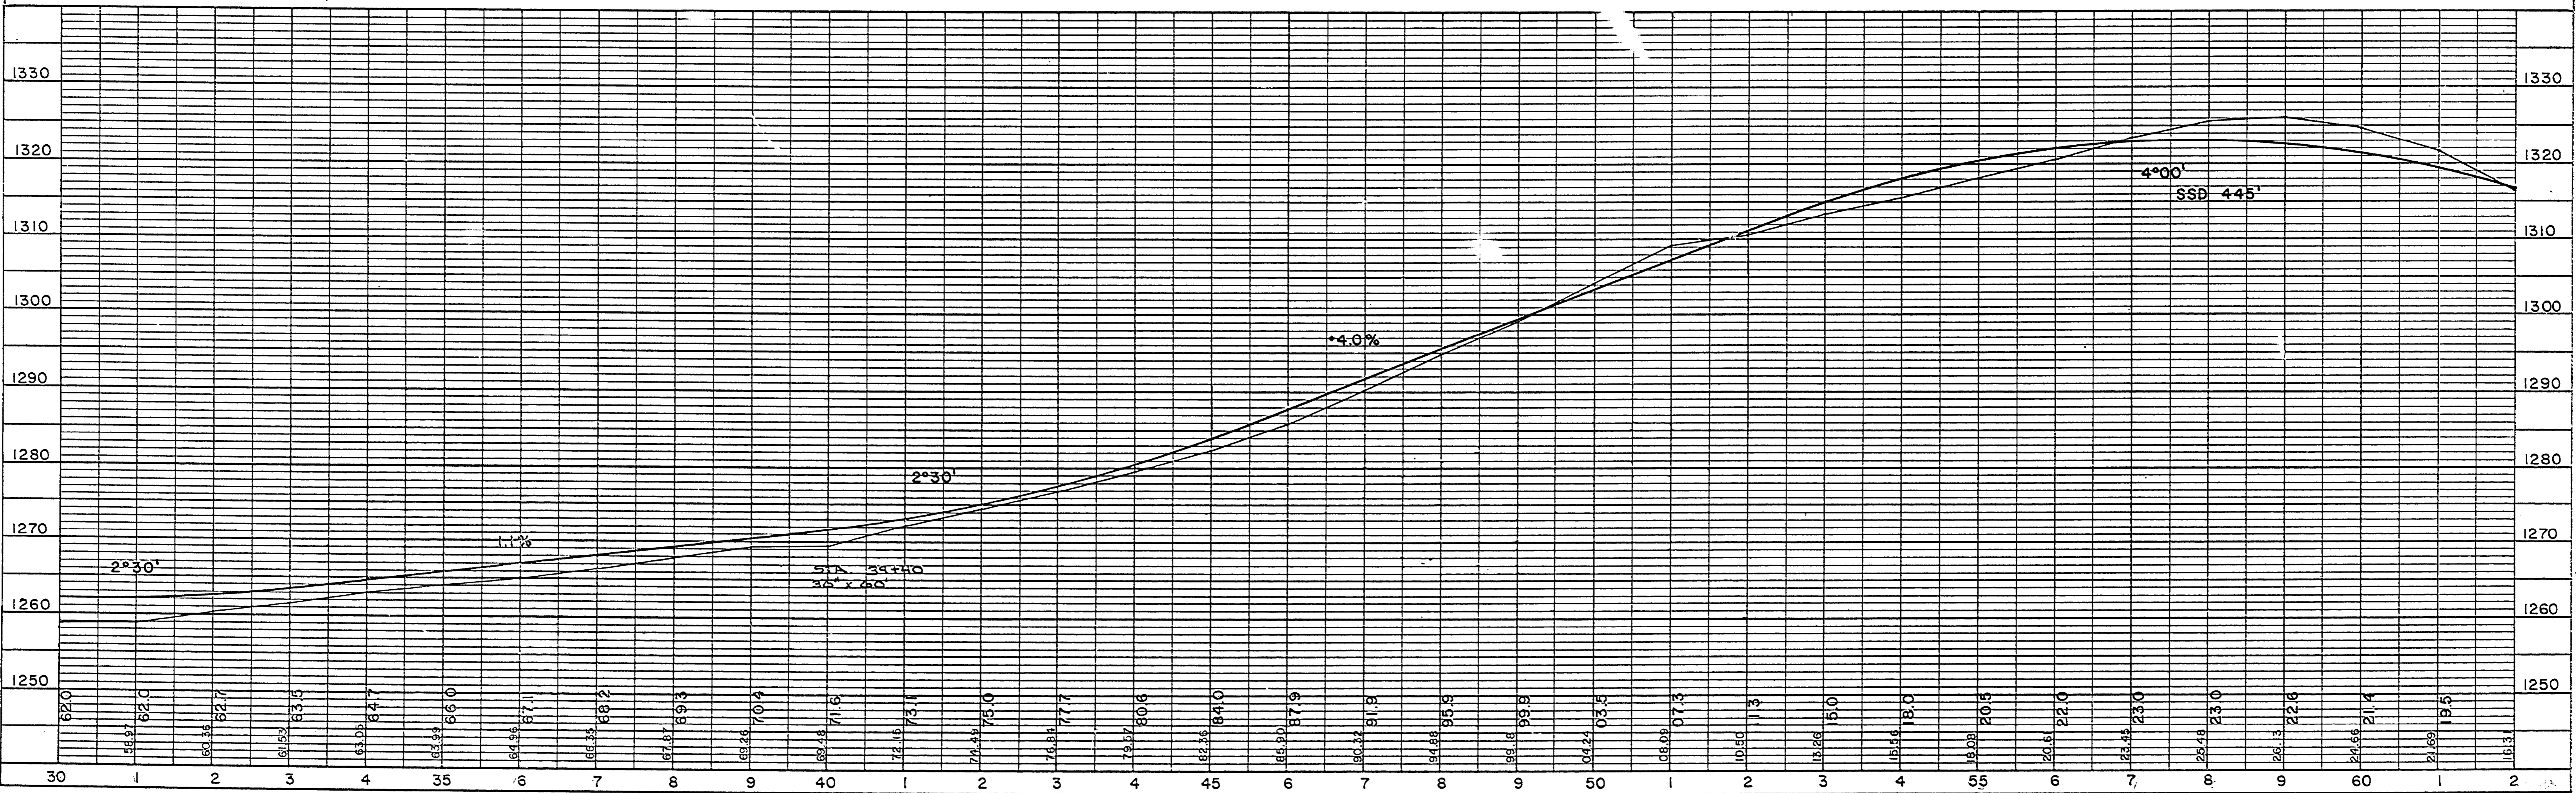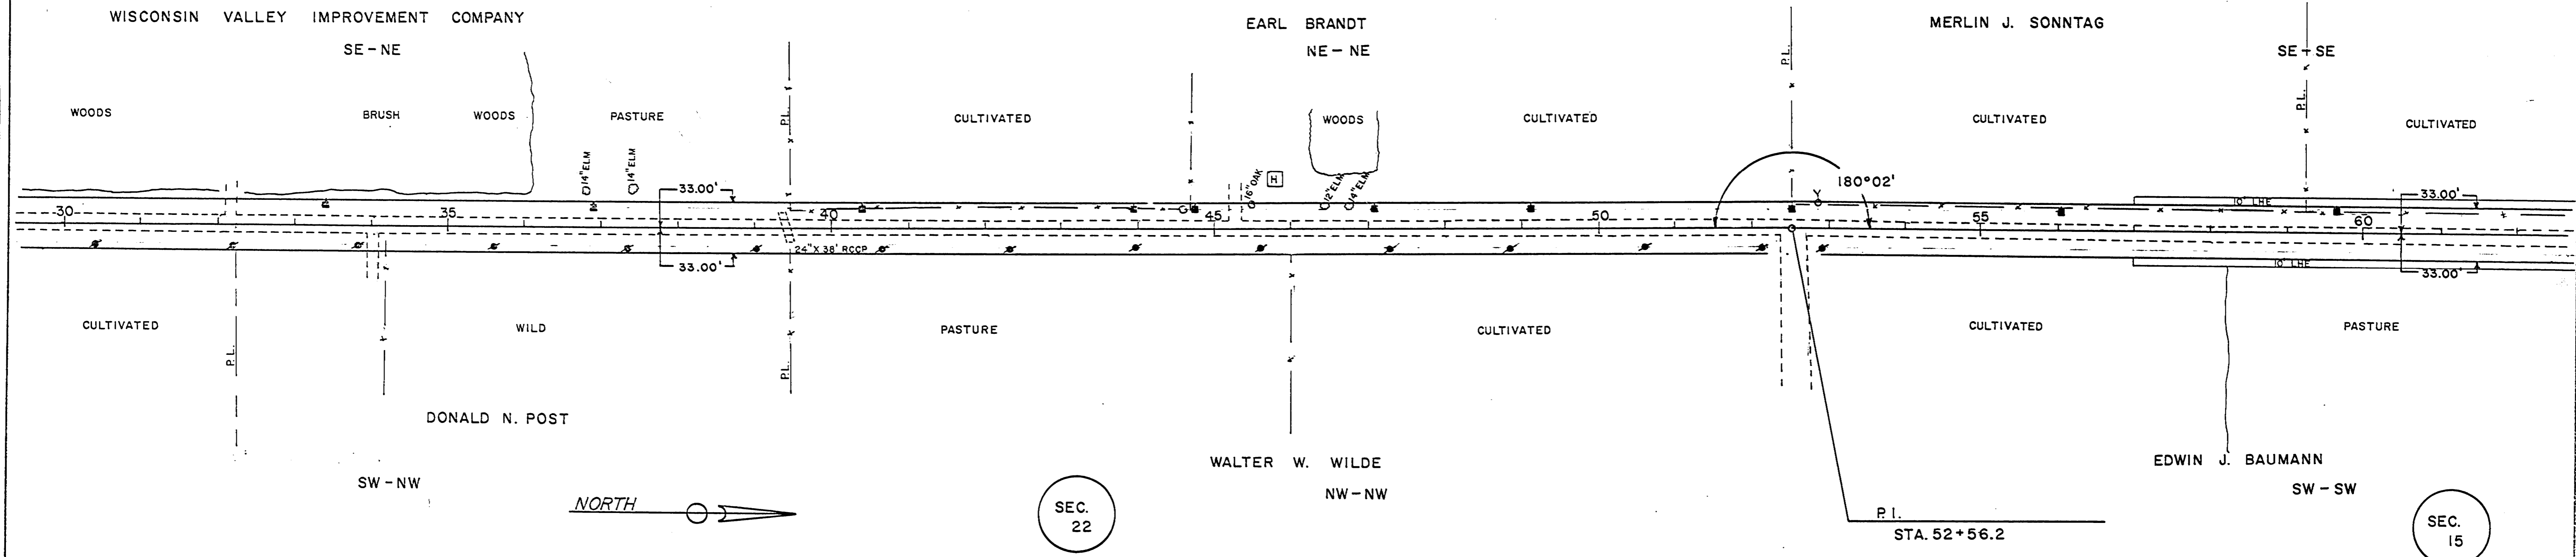



NO.	STATION	BENCH MARKS DESCRIPTION	ELEV.
7	66+36	SPIKE IN 5" TREE	60'R 1296.48'
8	77+55	SPIKE IN 18" ASH	48'R 1320.21'
9	85+21	BLUE X ON ROCK	70'R 1363.07'

SEC. 16

SEC. 15

DATE	
BY	
PROJECT	
NO.	
PLAN	
NO.	
DATE	
BY	
PROJECT	
NO.	

DATE	
BY	
PROJECT	
NO.	
PROFILE	
NO.	
DATE	
BY	
PROJECT	
NO.	

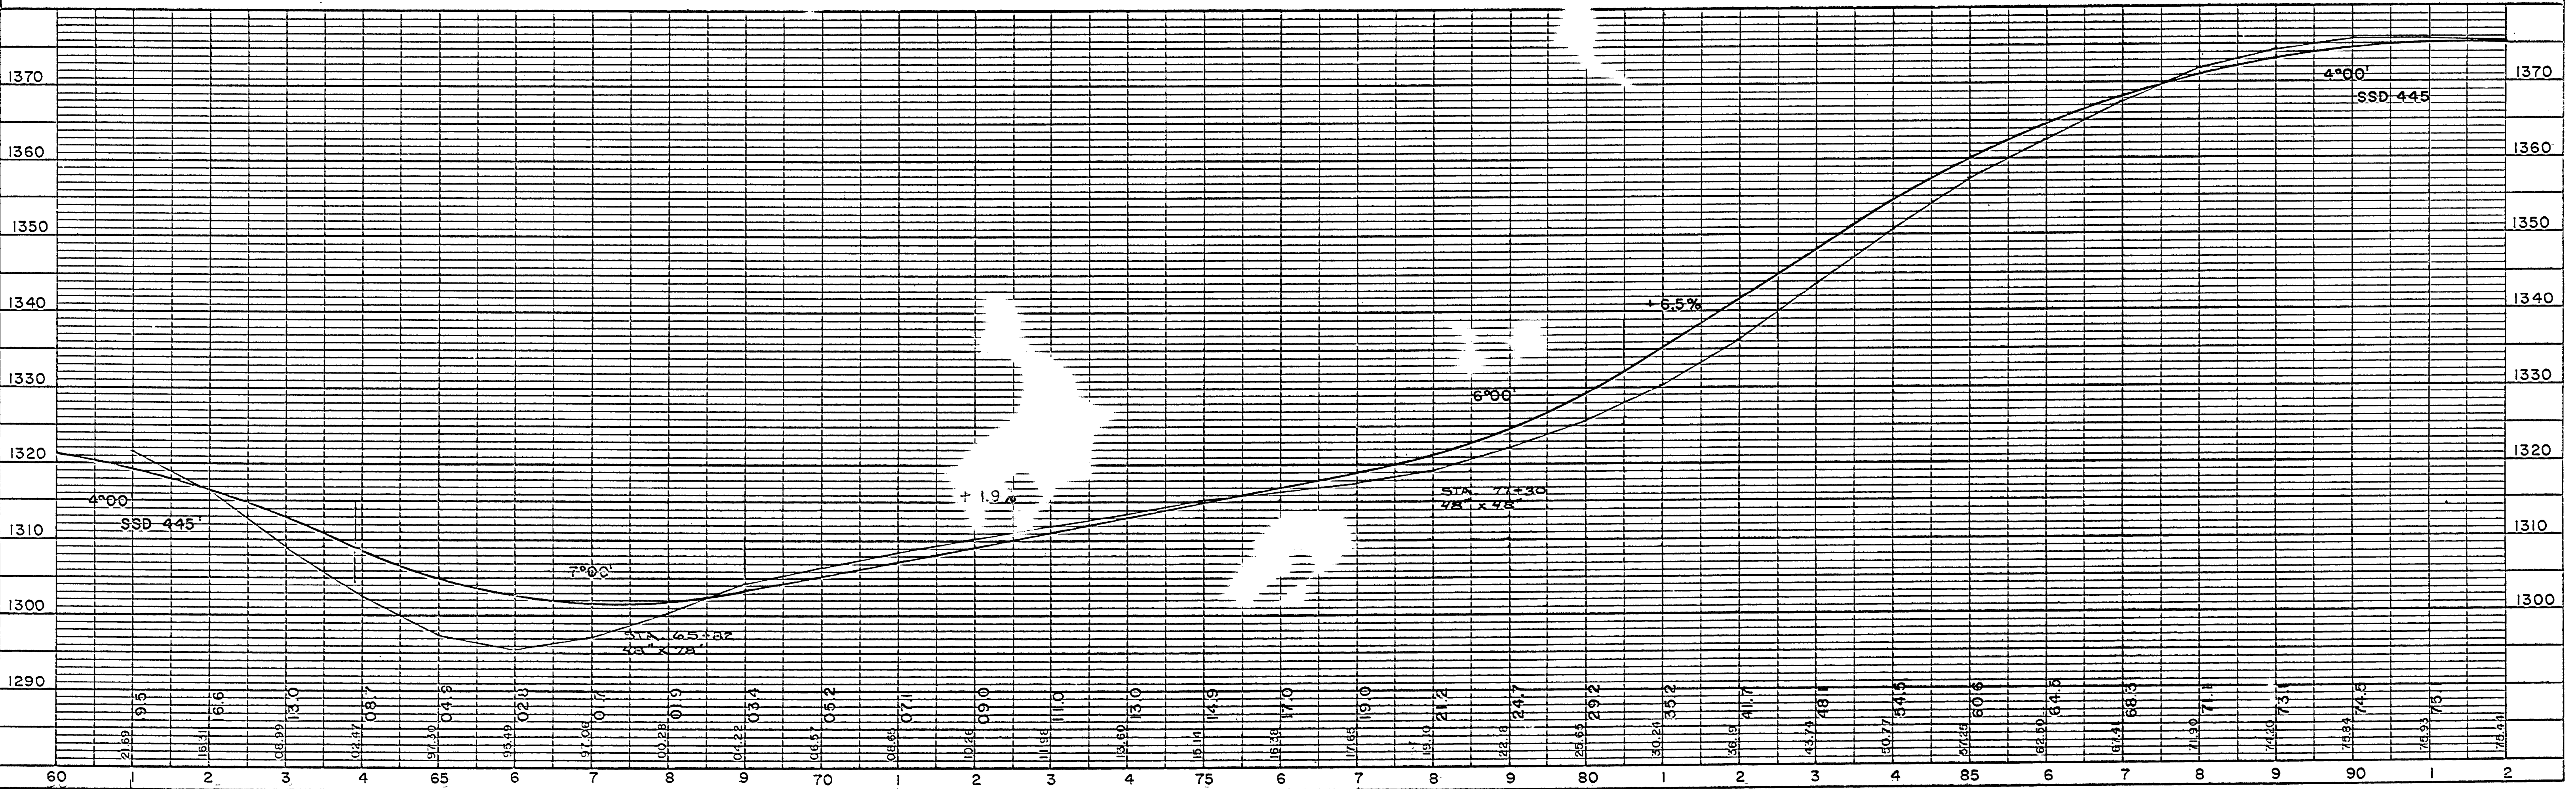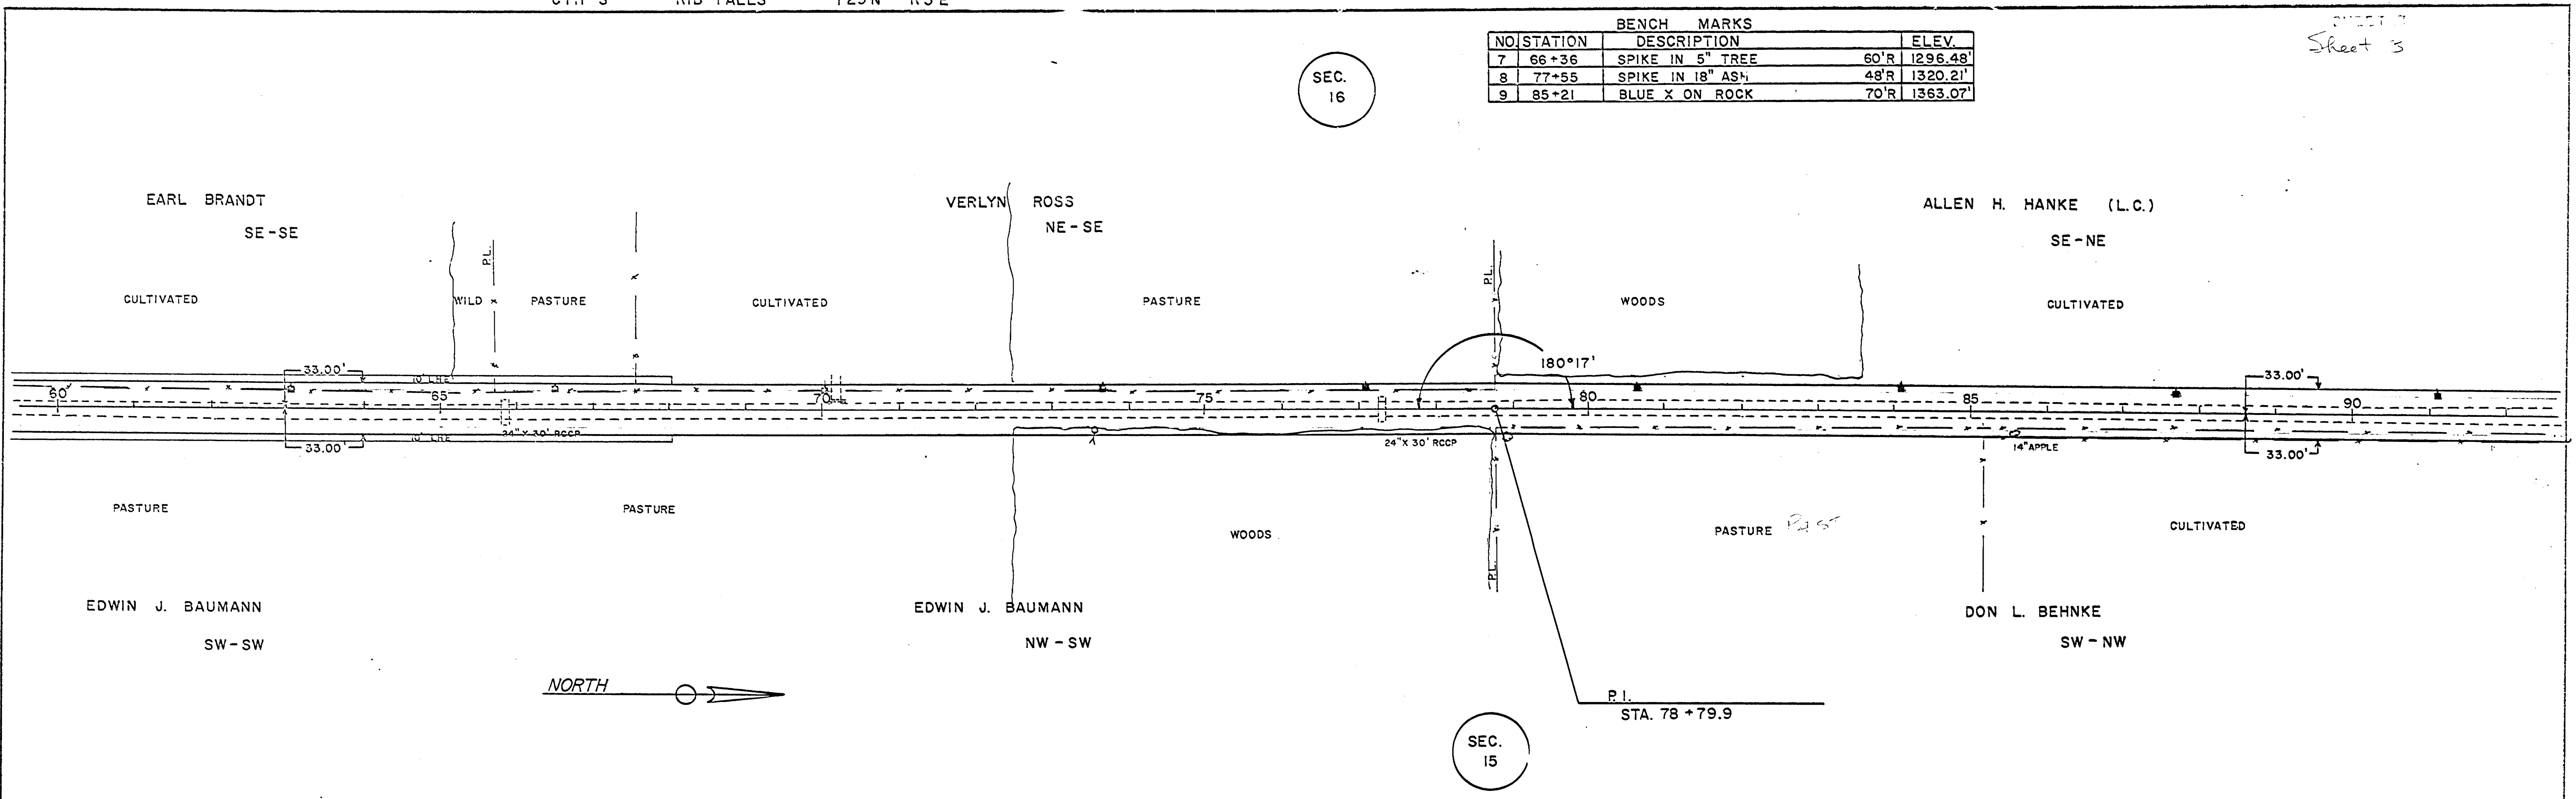



NO.	STATION	BENCH	MARKS	ELEV.
12	134+84	SPIKE IN 20"	45'R	1367.33'
13	151+14	BLUE X ON S	22'R	1301.17'

DATE	BY

PLAN SURVEYED, PLOTTED, ALIGNED CHECKED, RI. OF WAY CHECKED, NO.


DATE	BY

PROFILE SURVEYED, PLOTTED, CHECKED, B.M.'S NOTED, STRUCTURE NOTATIONS CRTD., NO.

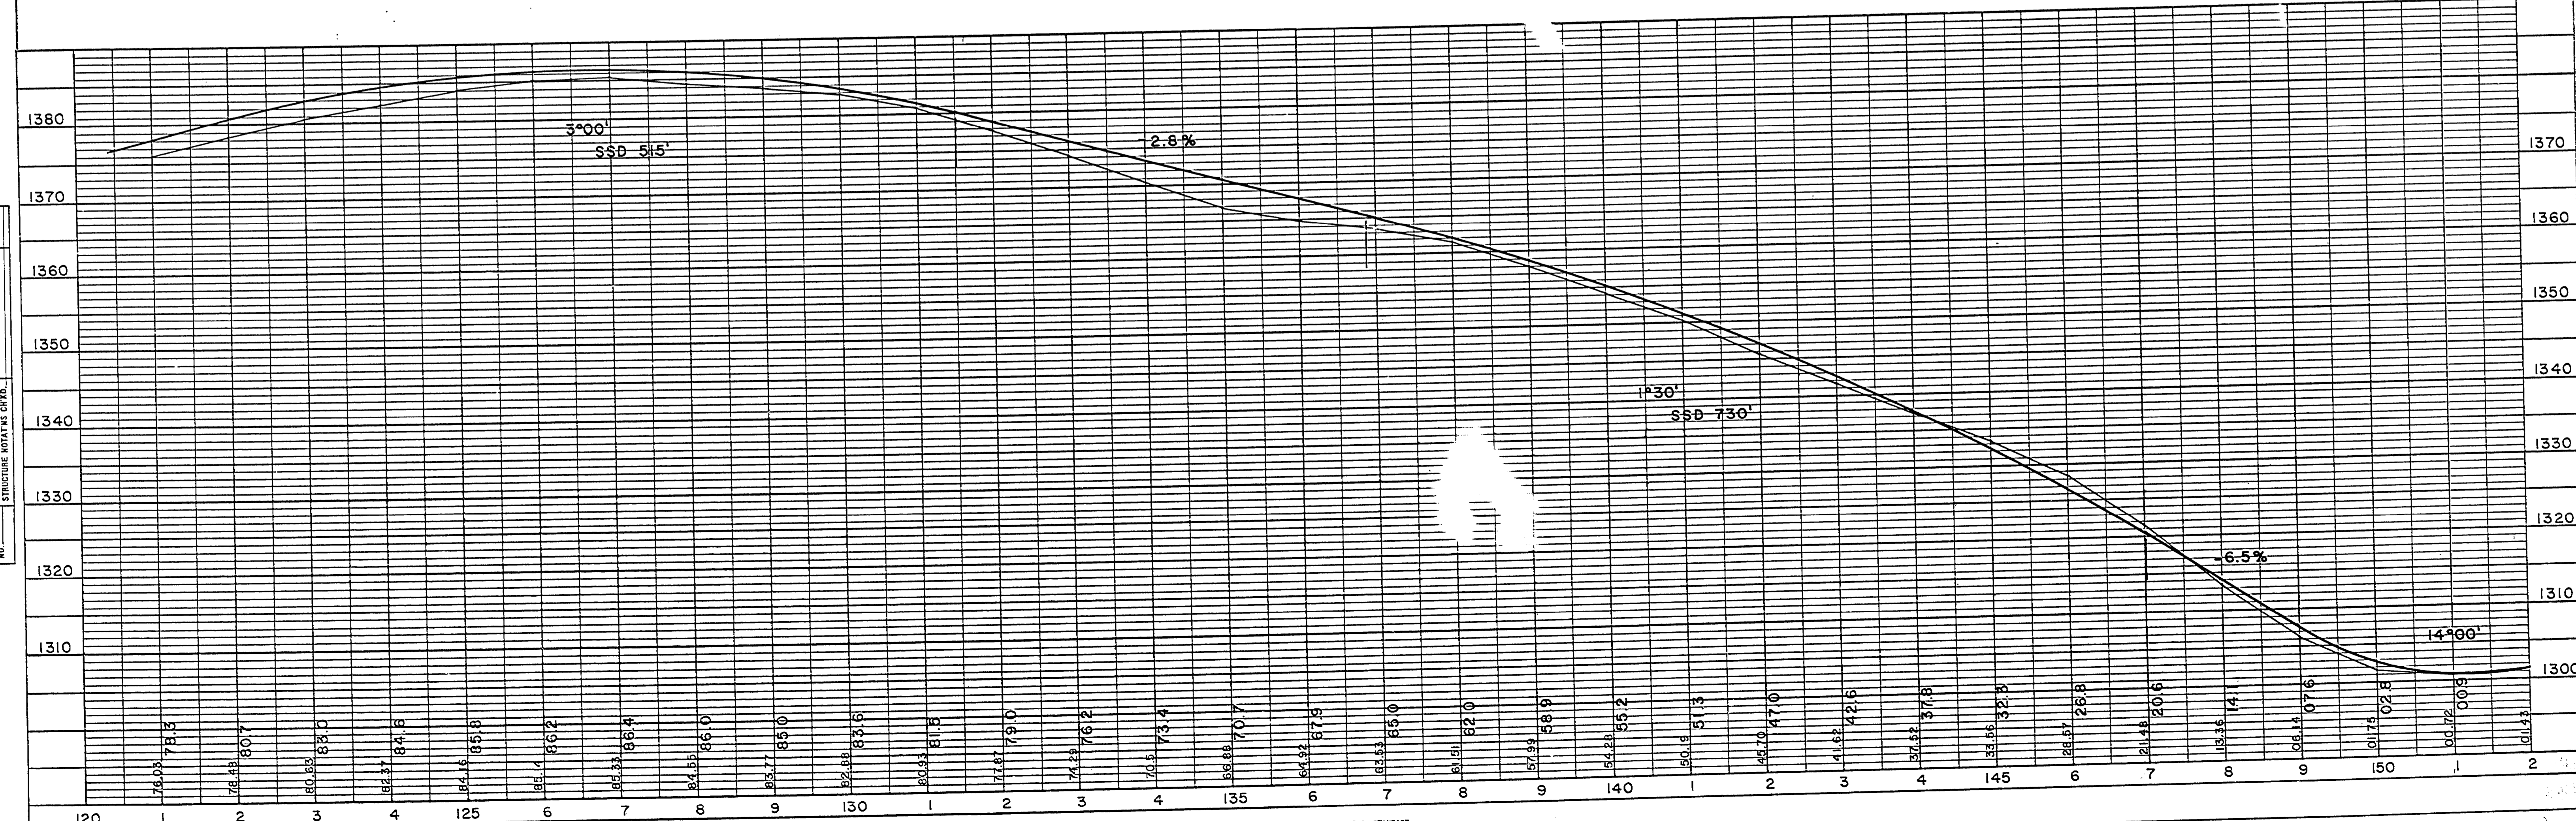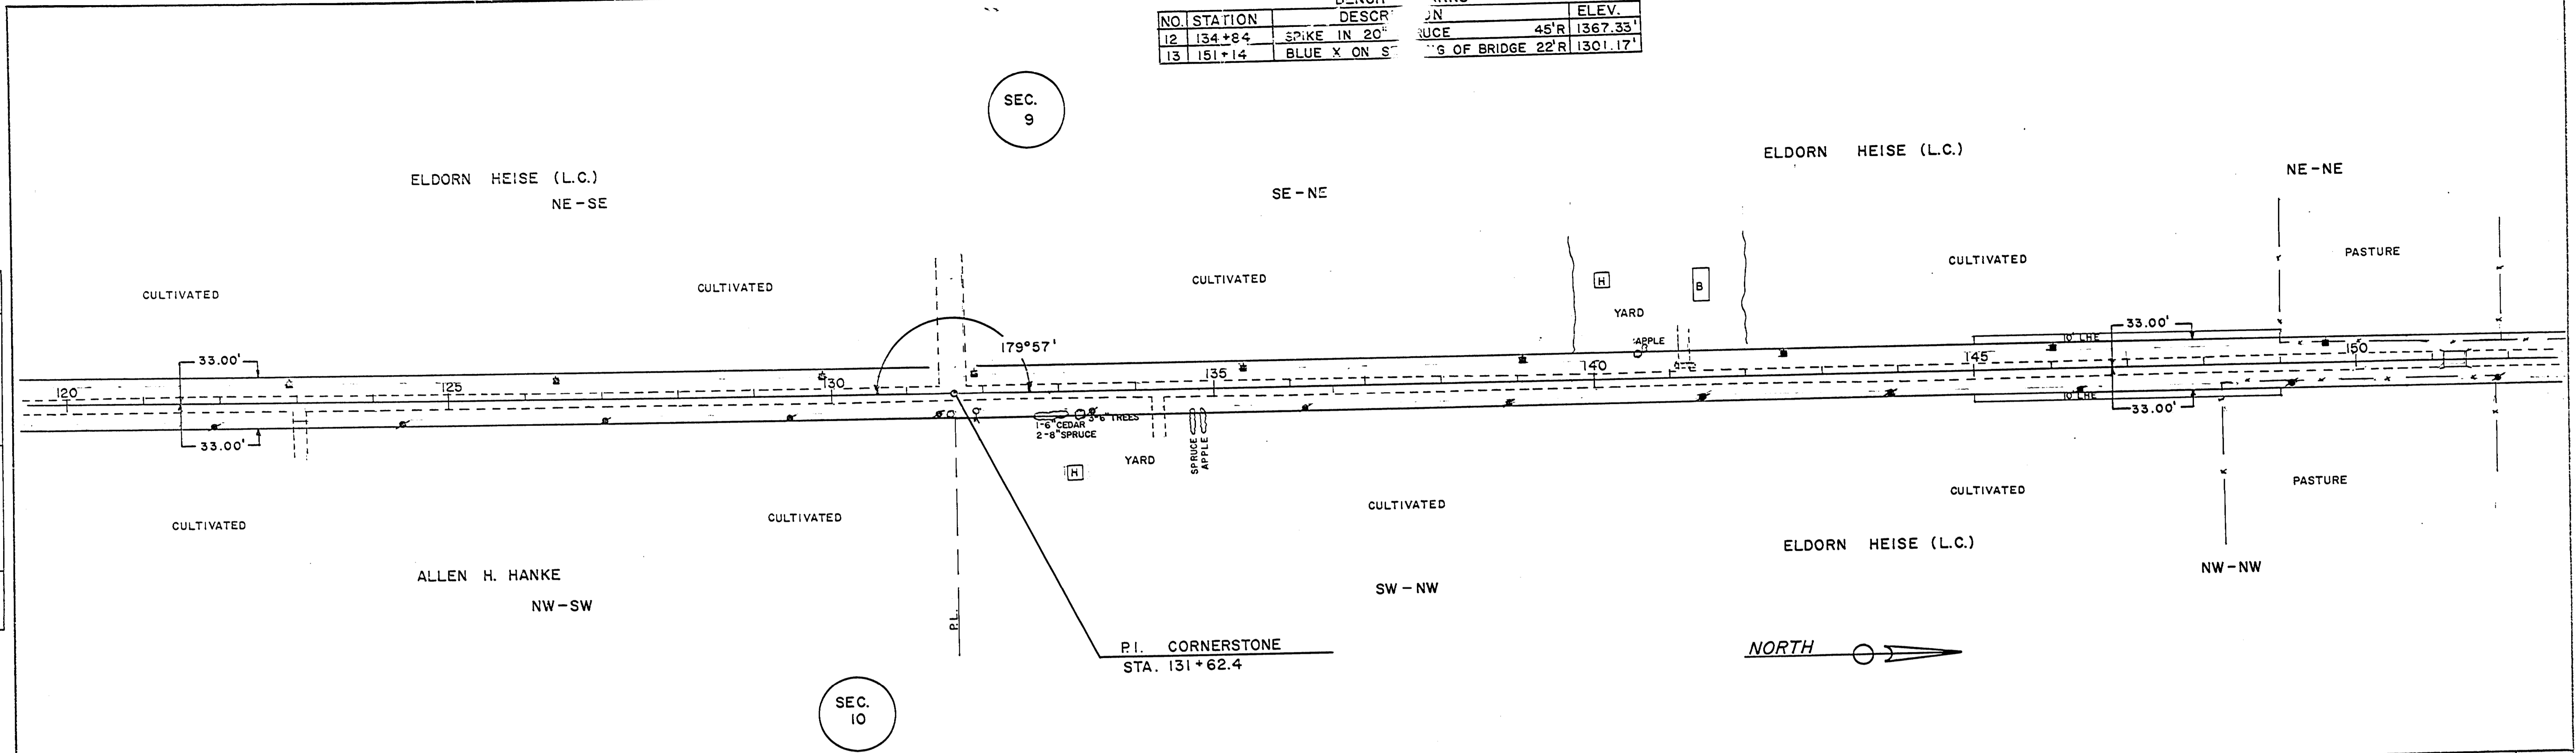


NO.	STATION	BENCH MARKS DESCRIPTION	ELEV.
14	161+36	SPIKE IN 12" SPRUCE	47' R 1315.67'
15	171+12	SPIKE IN 8" MAPLE	38' R 1342.70'

PLAN	SURVEYED	DATE
	ADJUSTED	
	ALIGNED	
	CHECKED	
	RT. OF WAY	
	CHECKED	
	NO.	

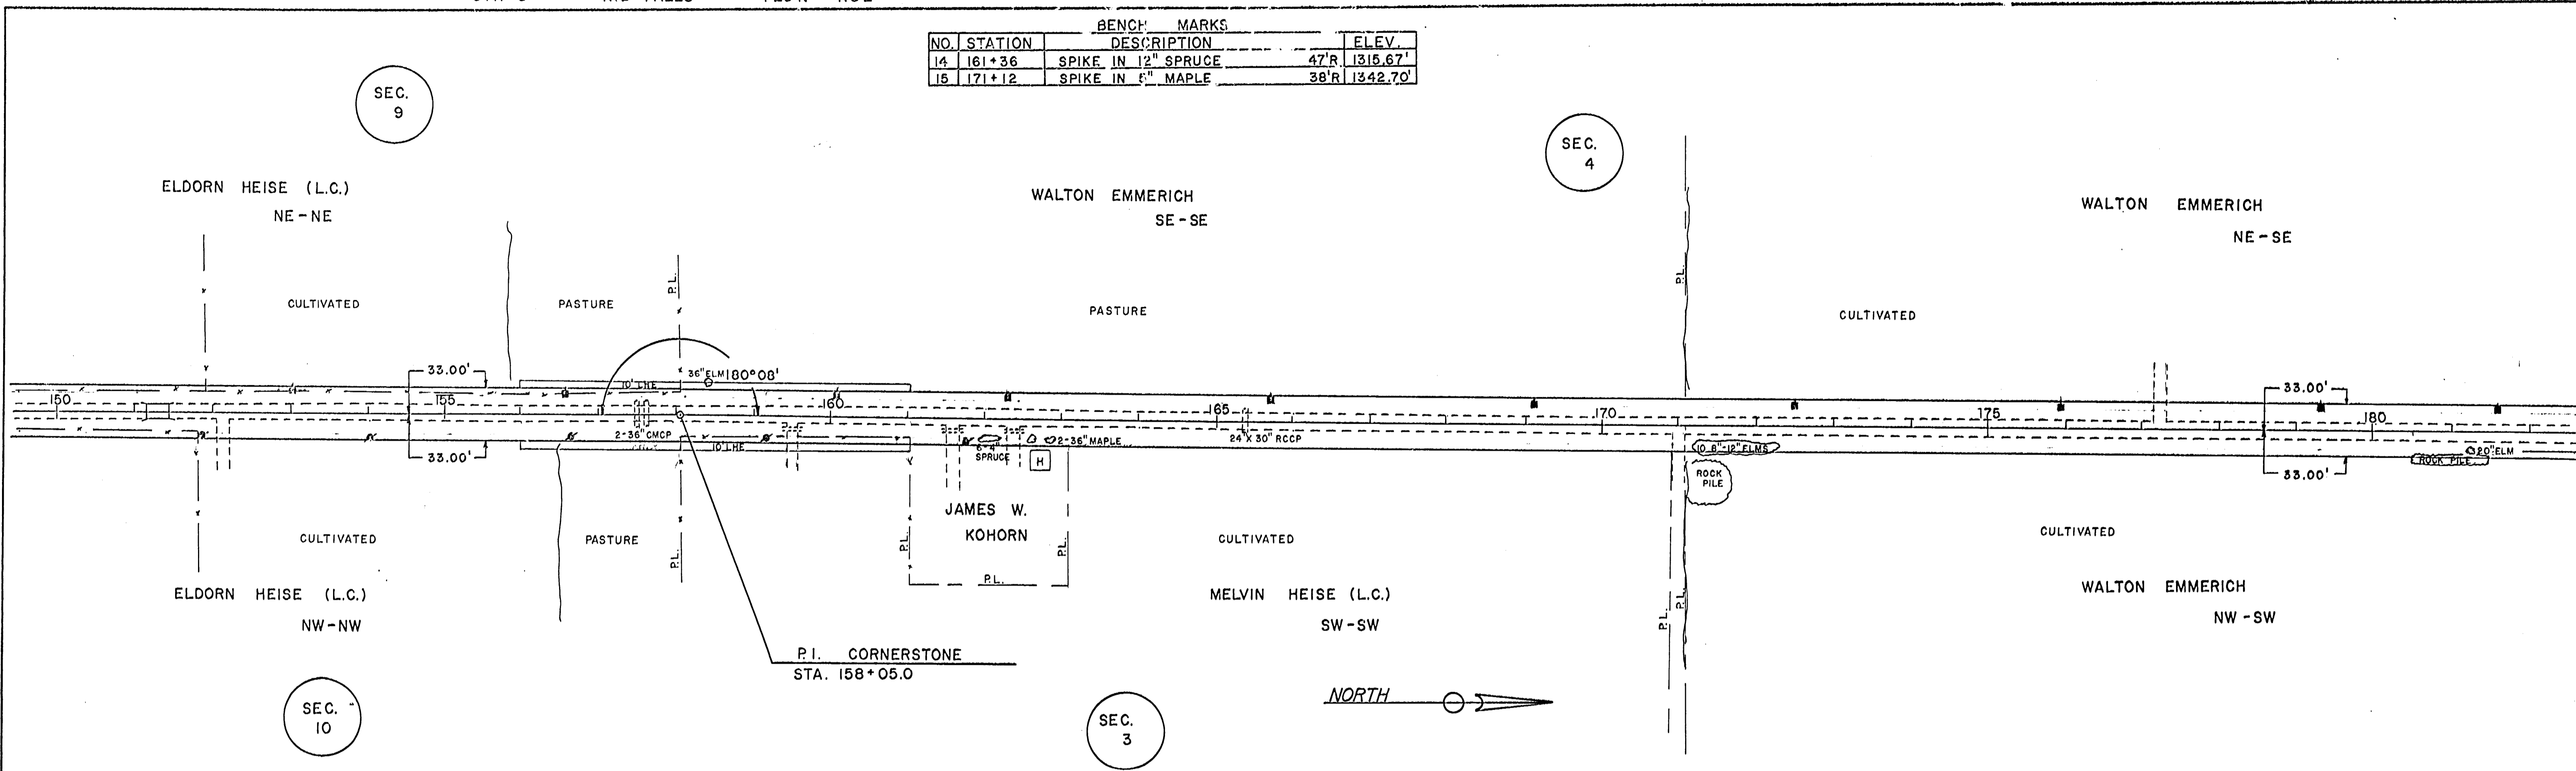


PROFILE	SURVEYED	DATE
	ADJUSTED	
	GRADES CHECKED	
	R.N.'S NOTED	
	STRUCTURE NOTATIONS	
	CHECKED	
	NO.	

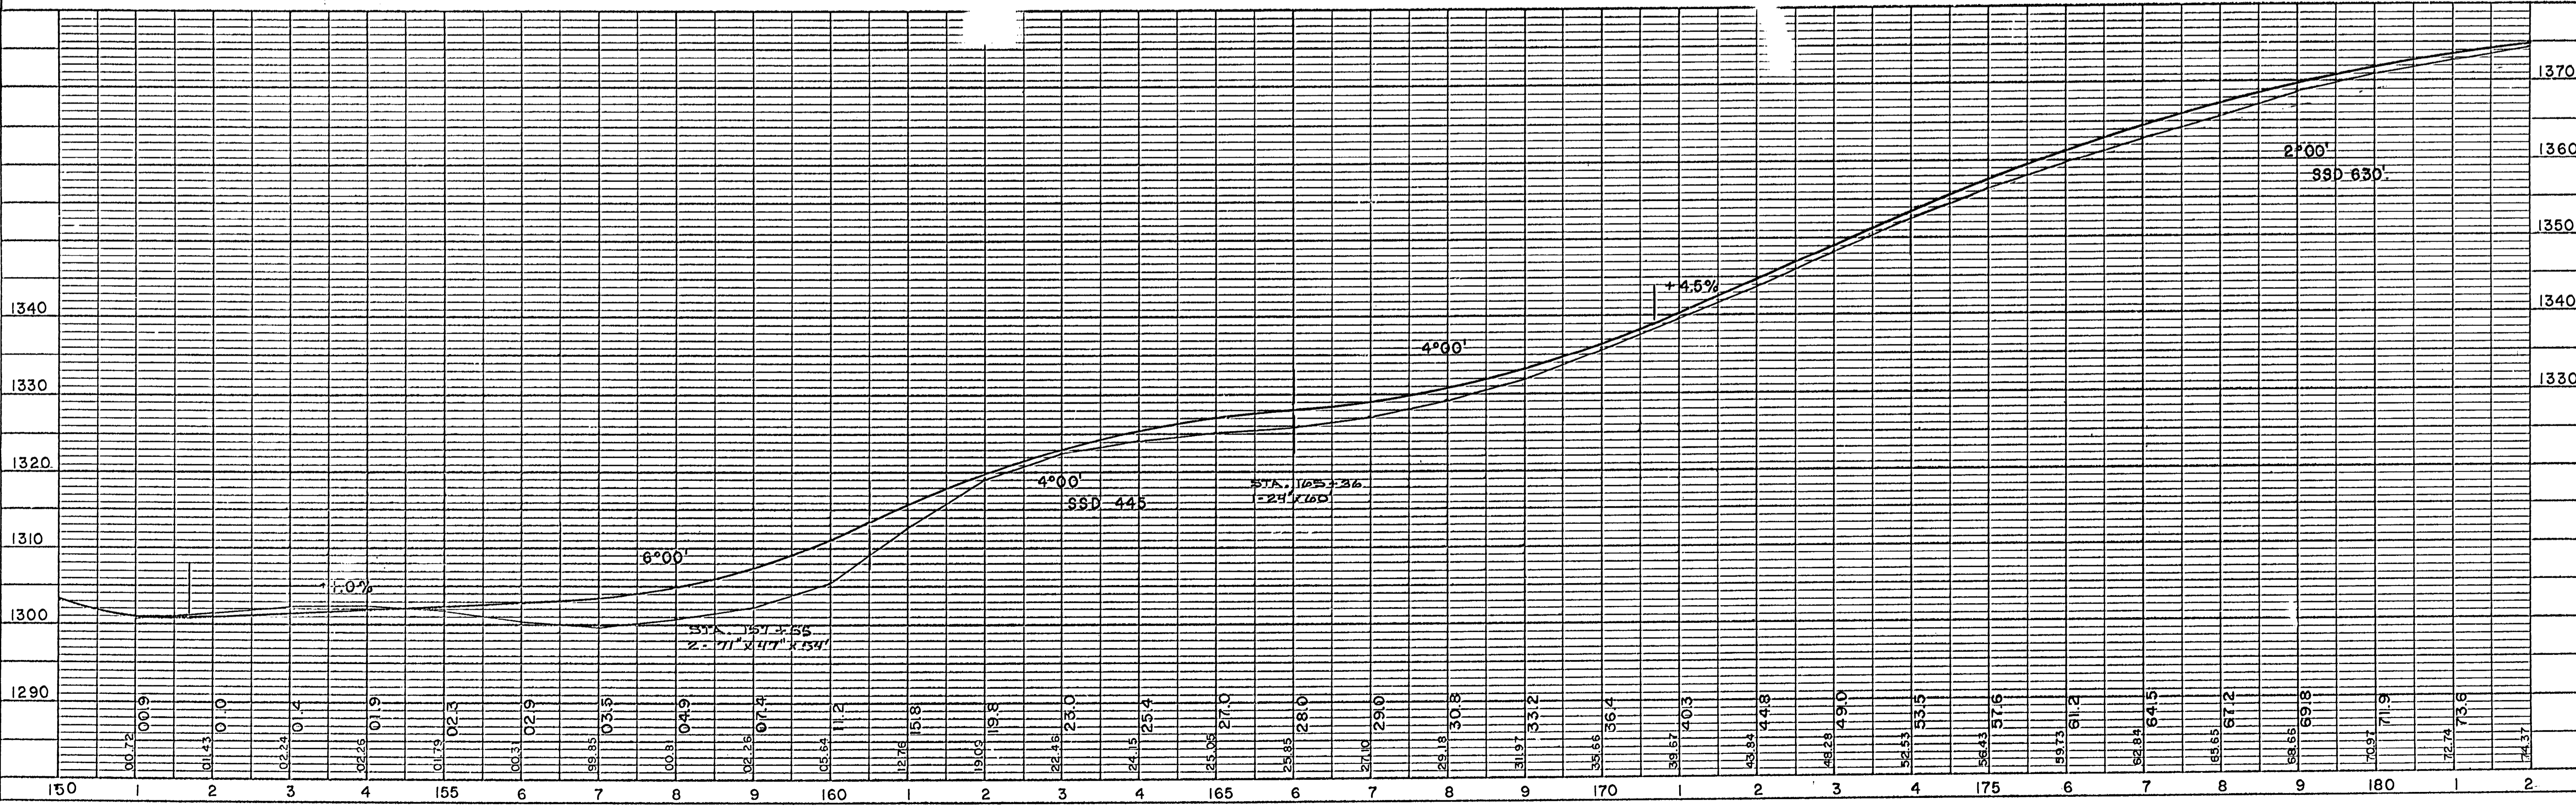

NO.	STATION	DESCRIPTION	ELEV.
16	185+00	BLUE X ON NE TOP STEP	56'L 1378.22'
17	198+17	SPIKE IN TRIPLE 8" MAPLE	48'L 1357.18'
18	207+24	SPIKE IN 12" MAPLE	43'L 1336.62'



SEC. 4

SEC. 3

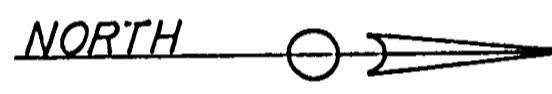

PLAN	DATE
SURVEYED	
PLANNED	
NOTE BOOK NO.	

PROFILE	DATE
SURVEYED	
GRADES CHECKED	
NOTE BOOK NO.	

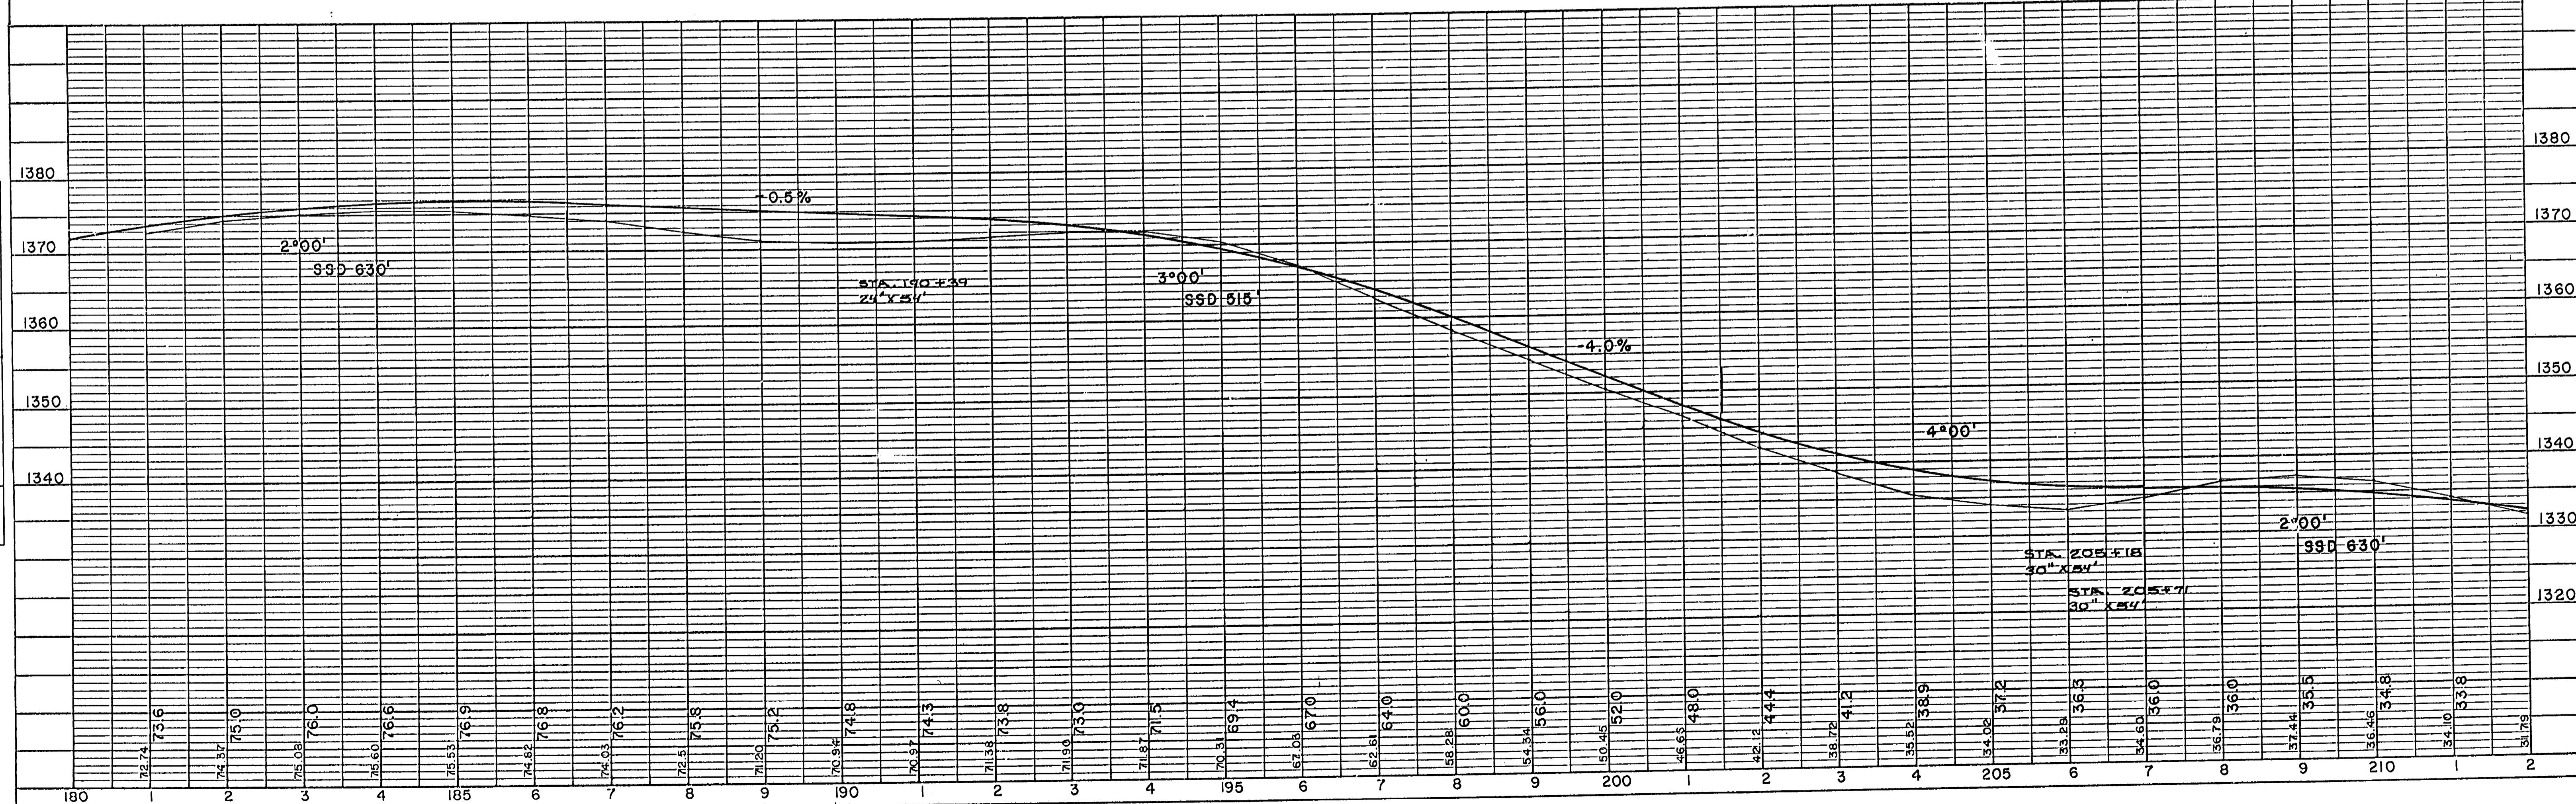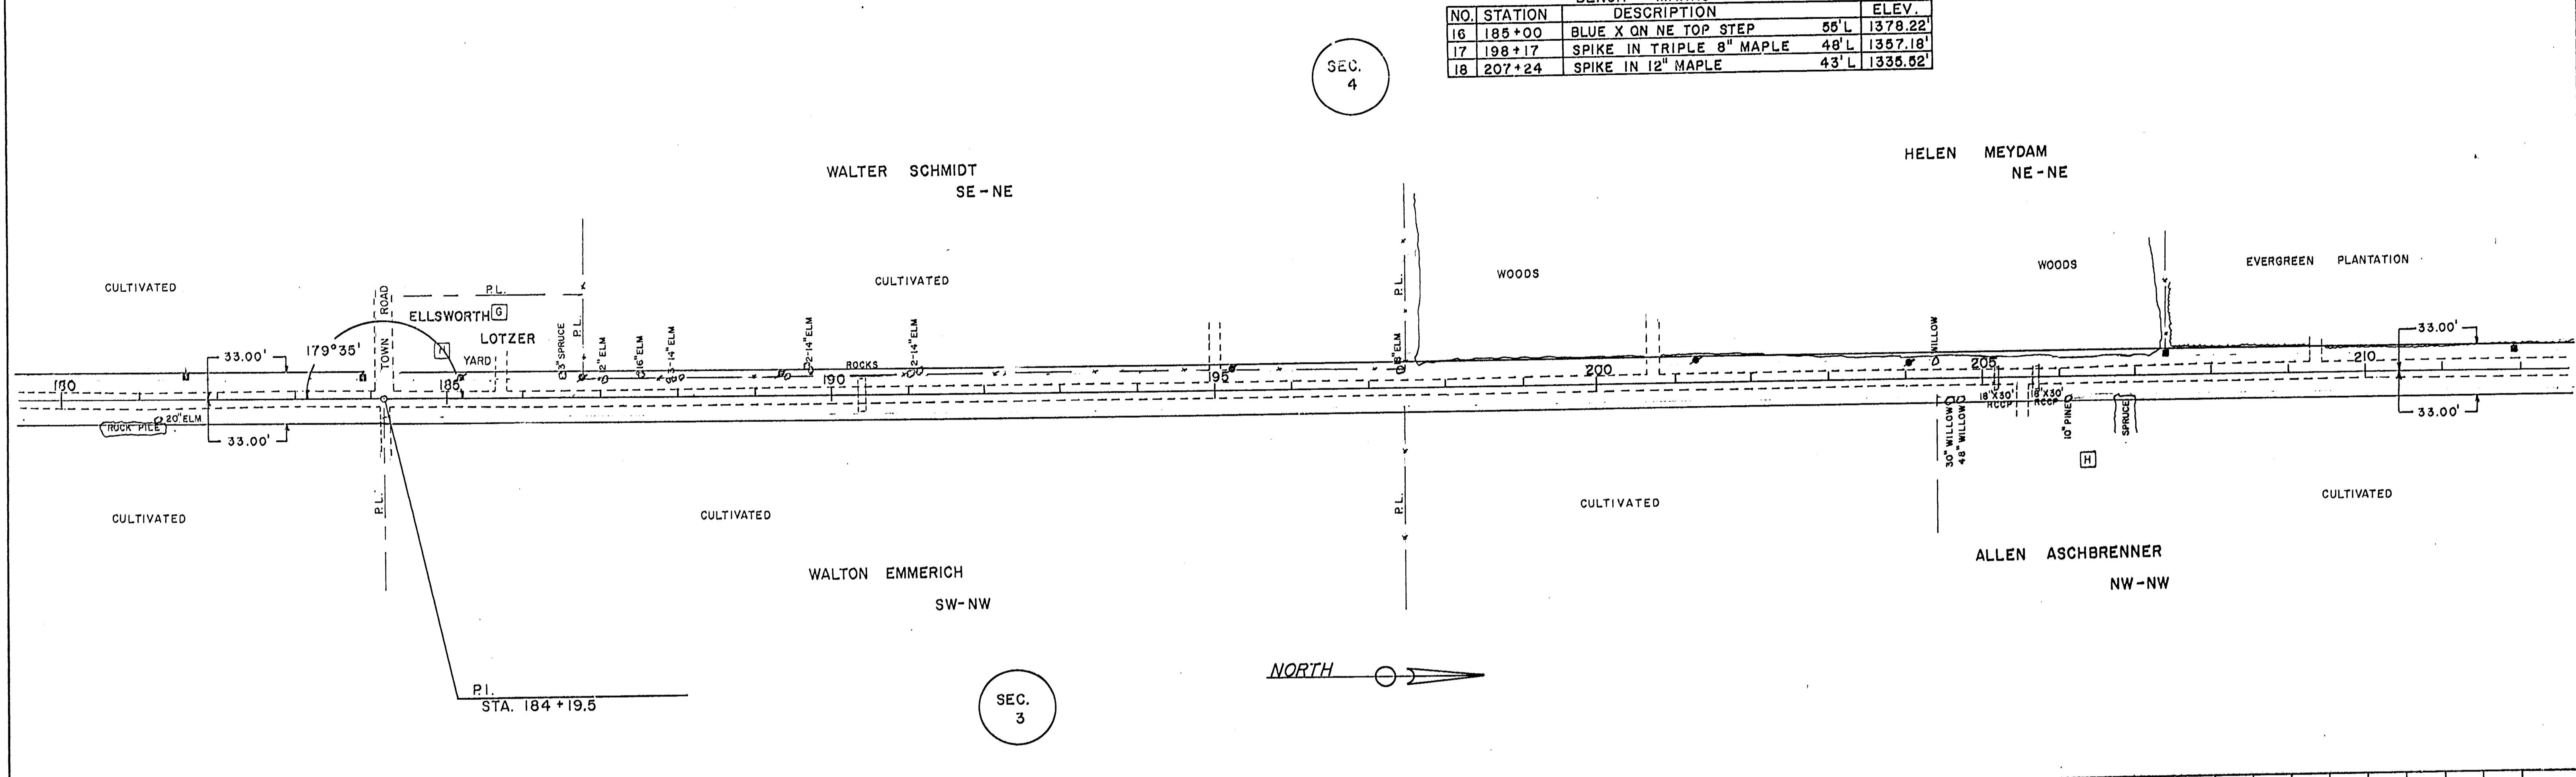

BENCH MARKS			
NO.	STATION	DESCRIPTION	FLEV.
22	249+42	SPIKE IN POWER POLE	33'L 1319.21'
23	259+65	SPIKE IN POWER POLE	33'L 1324.48'
24	269+60	SPIKE IN POWER POLE	33'L 1348.50'

PLAN	DATE
SURVEYED	
PLANNED	
CONTRACT CHECKED	
NOTE BOOK	
NO.	
PL. OF WAY CHECKED	

PROFILE	DATE
SURVEYED	
GRADES CHECKED	
NOTE BOOK	
NO.	
GRADE STATIONS	

