



MARATHON COUNTY HIGHWAY DEPARTMENT

PLAN AND PROFILE OF PROPOSED

C.T.H. "S"
C.T.H. "A" - C.T.H. "F"

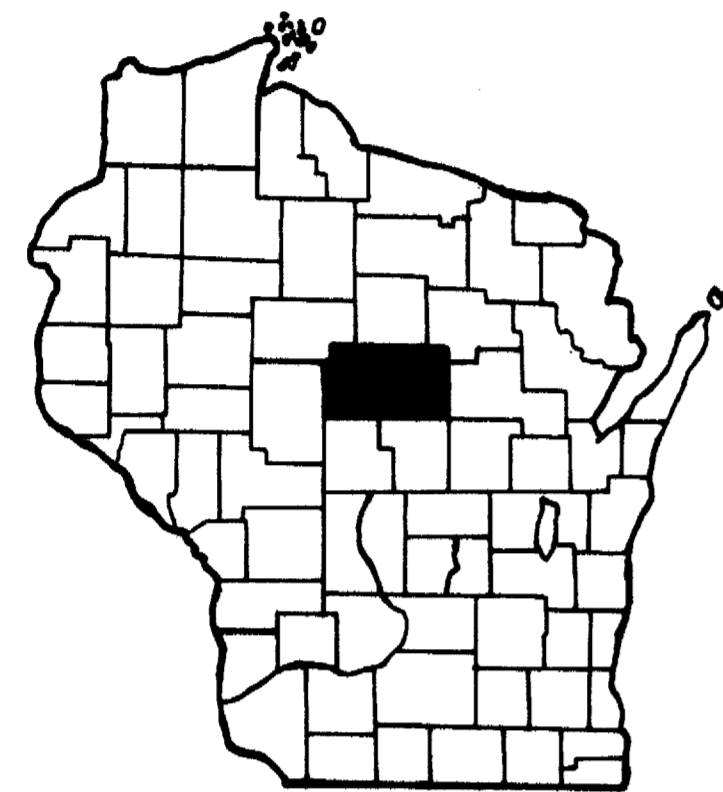


	BERN	HALSEY	MONROE	BEDLIN	MAINE	TEXAS	HEWITT	HARRISON
HOLTON	JOHNSON	WETROCK	RIB FALLS	STETTIN		WADSWORTH	EASTON	FLOWER
HULL	FRANKFORD	WIEN	CASSEL	MARATHON	RIB MNT.	WESTON	RINGLE	NORRIS
SPRATTON	SAU PLEINE	CLEVELAND	ENNETT	WOSNEZ	KRONENWETTER	REID	ELDERON	
SPENCER	MCILLAN	BAY	GREEN VALLEY	BERGEN	KNOWLTON	QUENTNER	BEVANT	FRANZEN

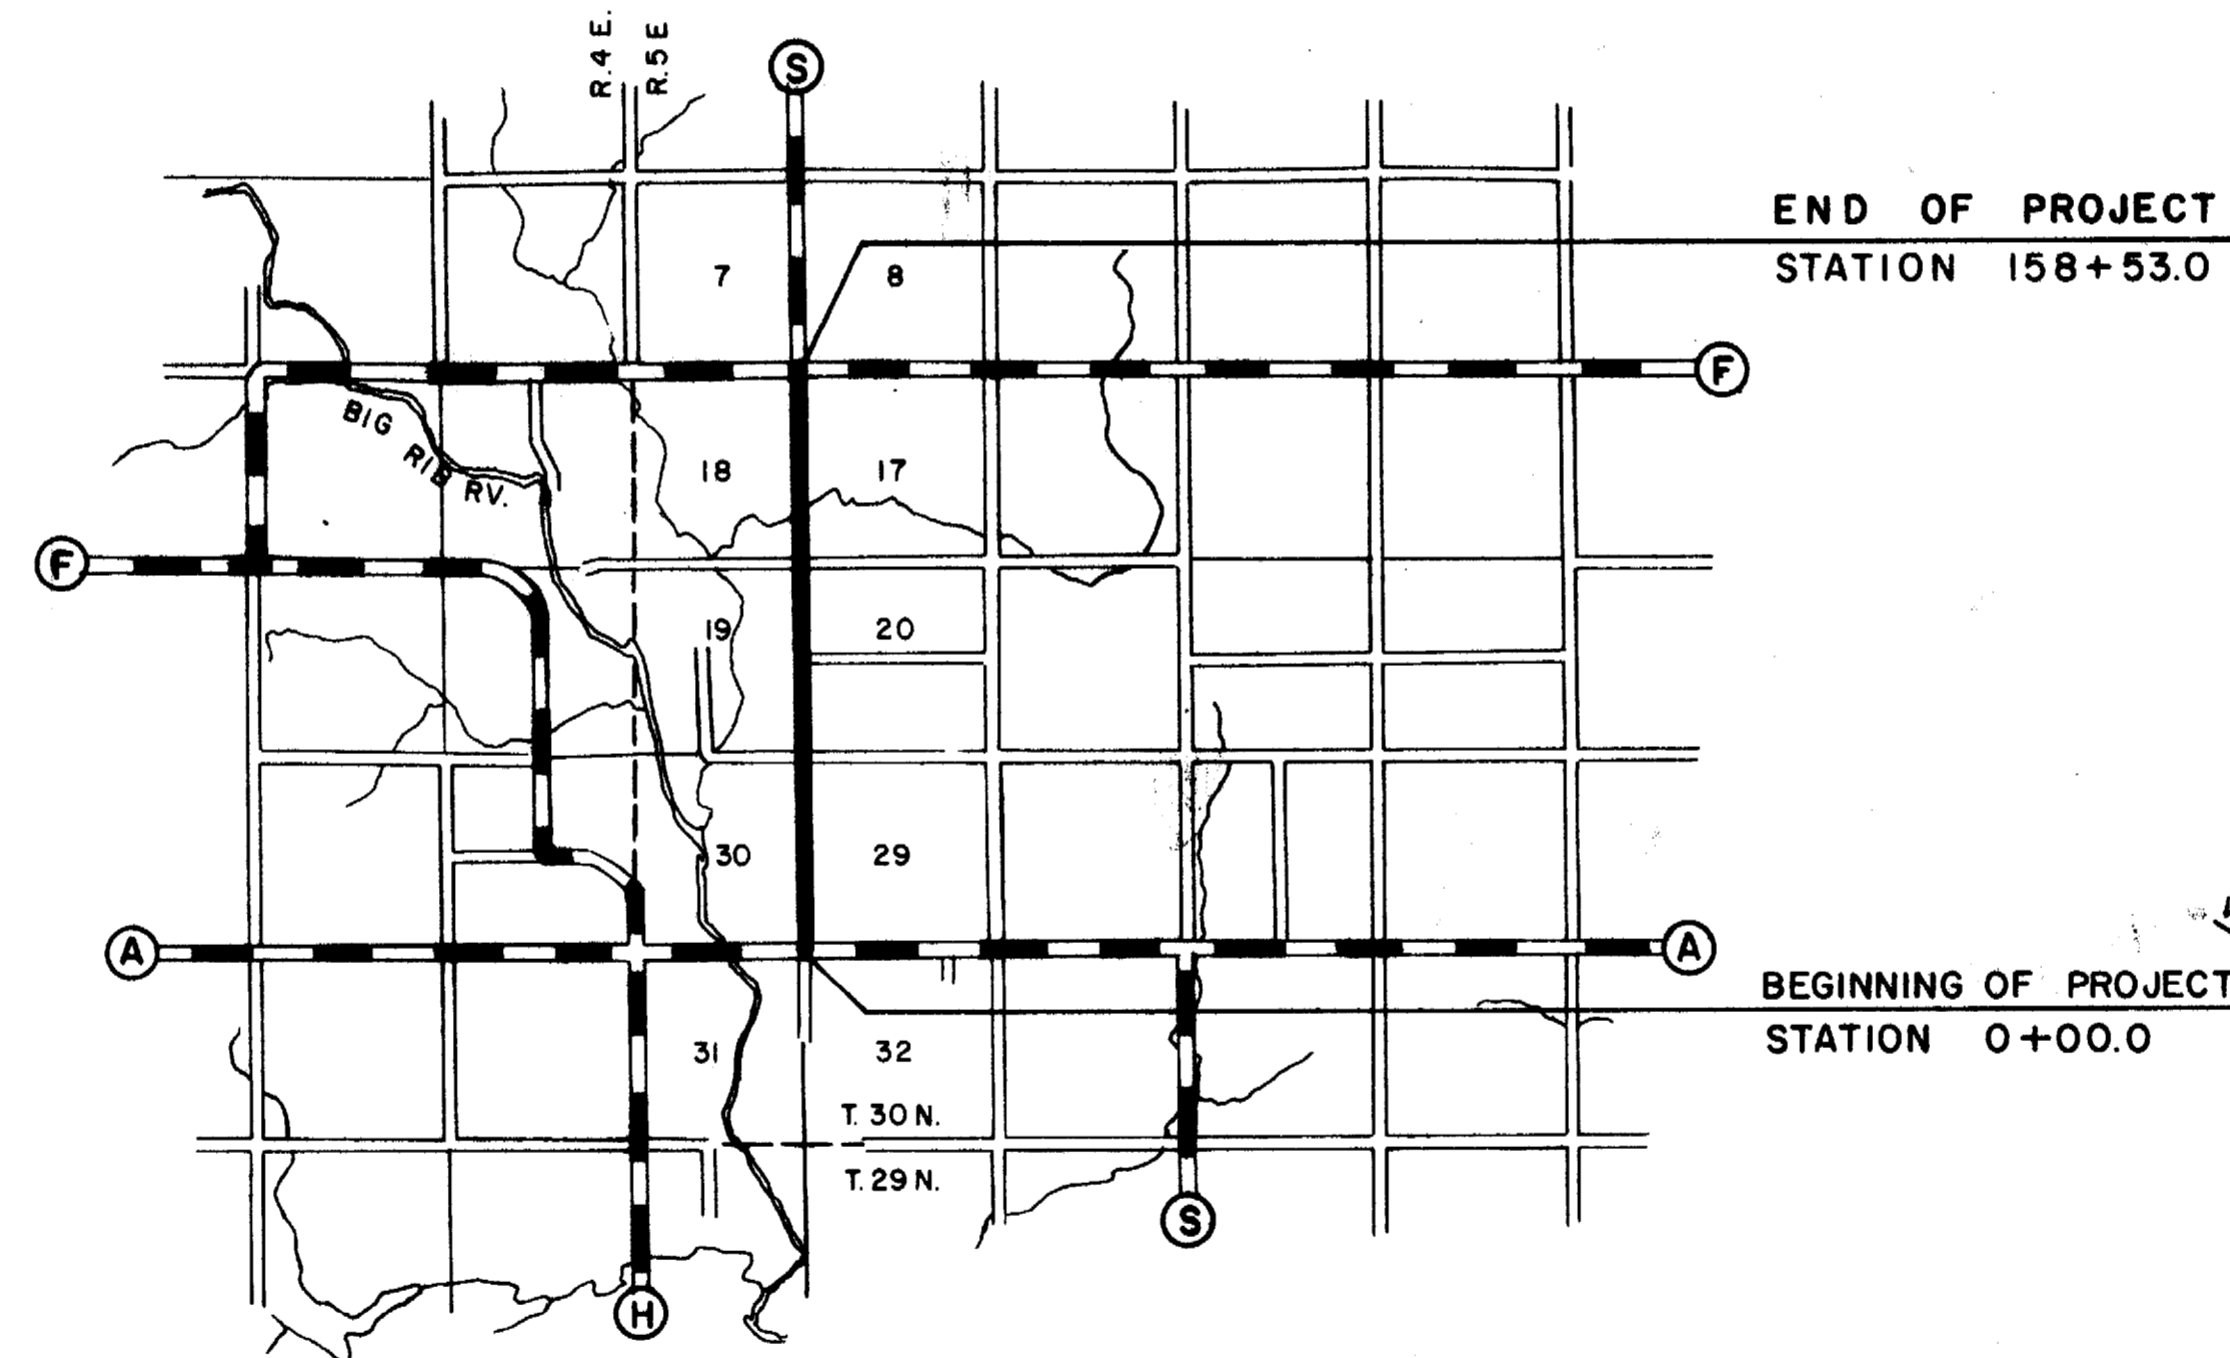

END OF PROJECT
STATION 158+53.0

BEGINNING OF PROJECT
STATION 0+00.0

TYPICAL 30' SECTION



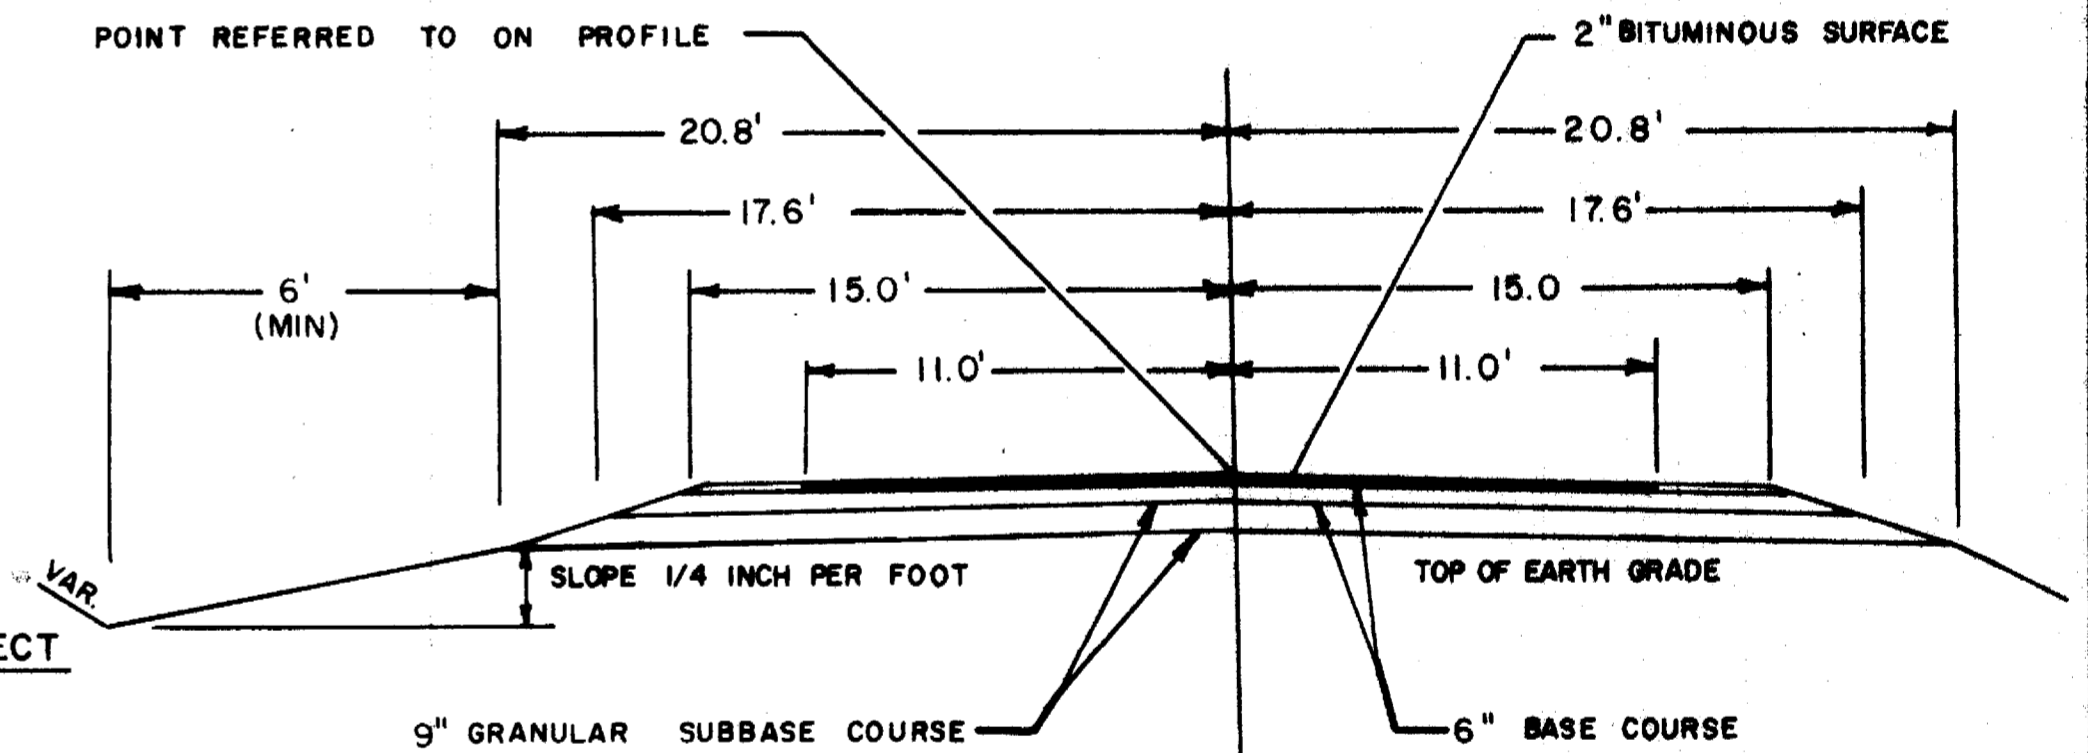


LEGEND

- NEW RIGHT-OF-WAY
- PRESENT RIGHT-OF-WAY
- PROPERTY LINE
- WELL
- TELEPHONE CABLE
- POWER CABLE
- GAS LINE
- POWER POLE
- TELEPHONE POLE
- TELEPHONE PEDESTAL
- GUY POLE
- TRANSMISSION TOWER & LINE
- FENCE
- TRAVELED WAY

NET LENGTH OF CENTERLINE = 3.00 Mi.

BENCH MARKS			
NO.	STATION	DESCRIPTION	ELEV.
1	0+40	SPIKE IN POWER POLE	33' RT. 1319.75
2	16+10	SPIKE IN 14" MAPLE	85' RT. 1338.44
3	26+38	SPIKE IN 10" SPRUCE	60' RT. 1323.11

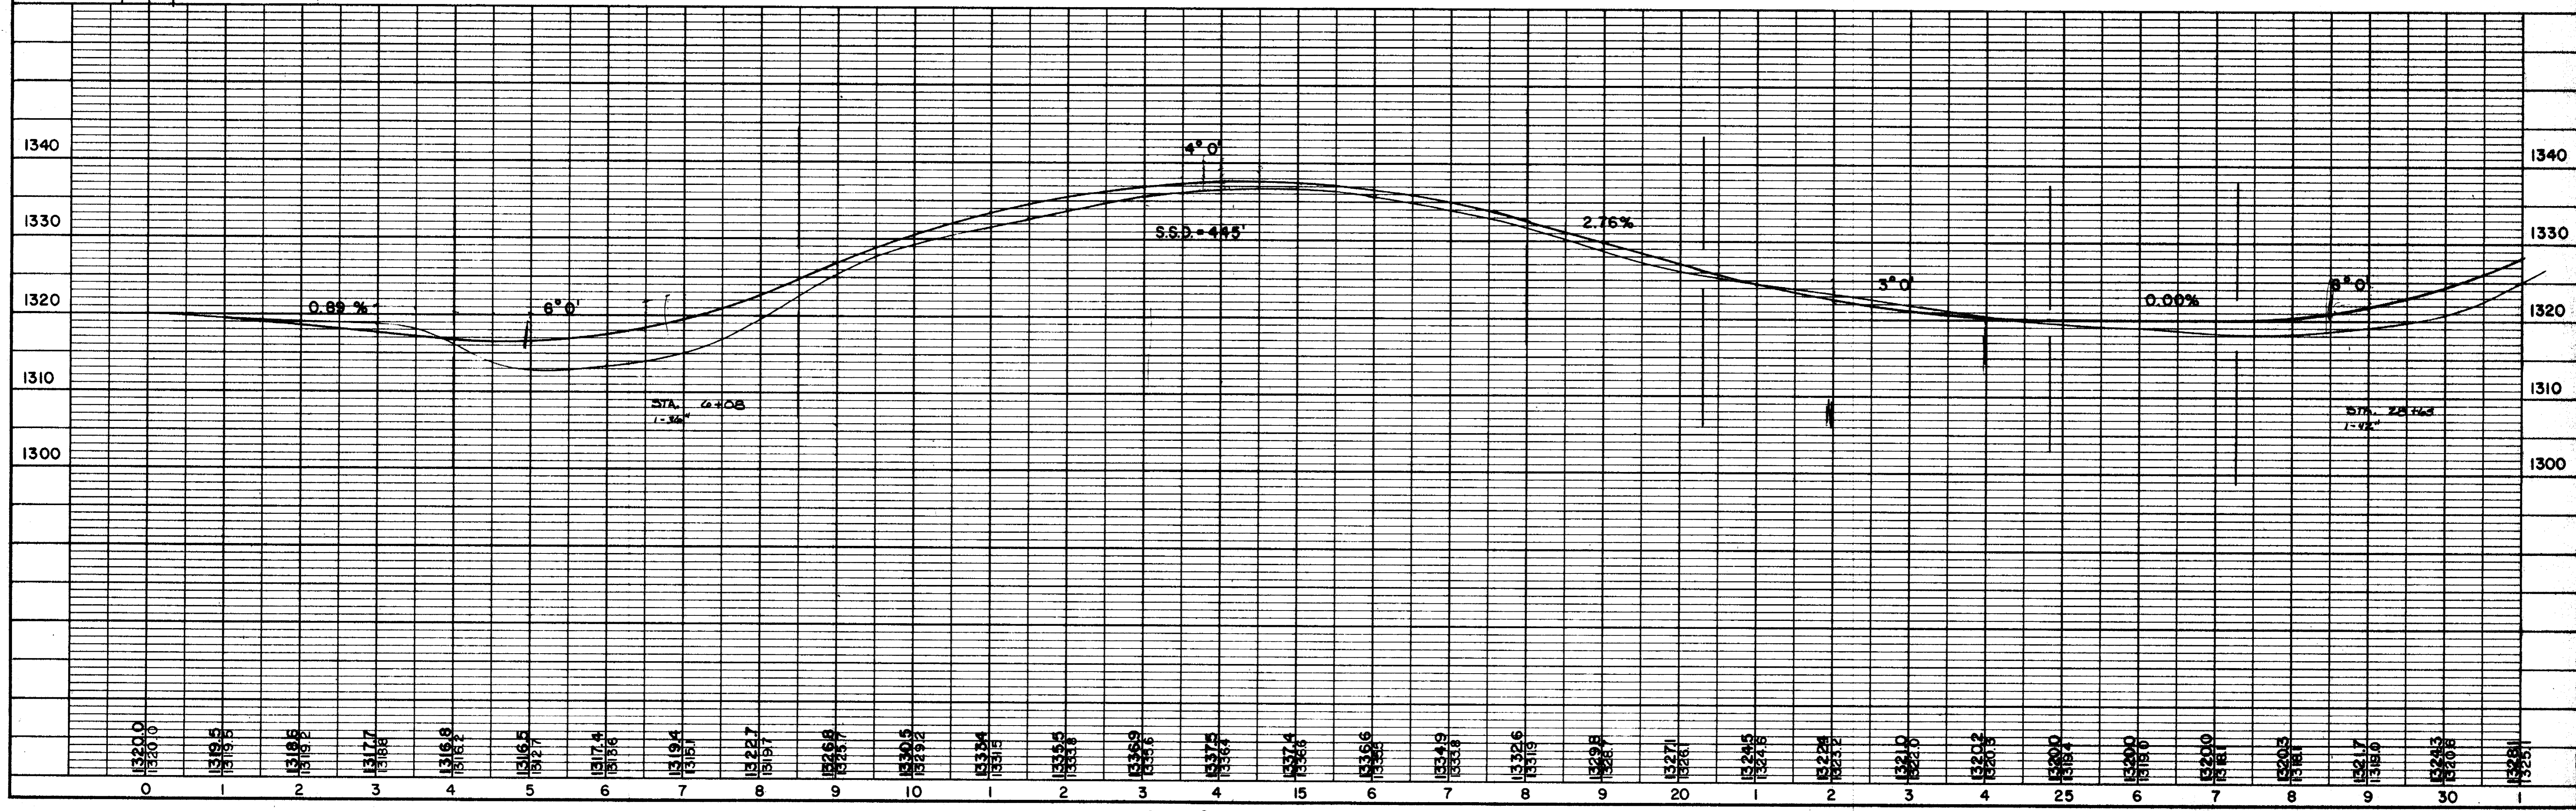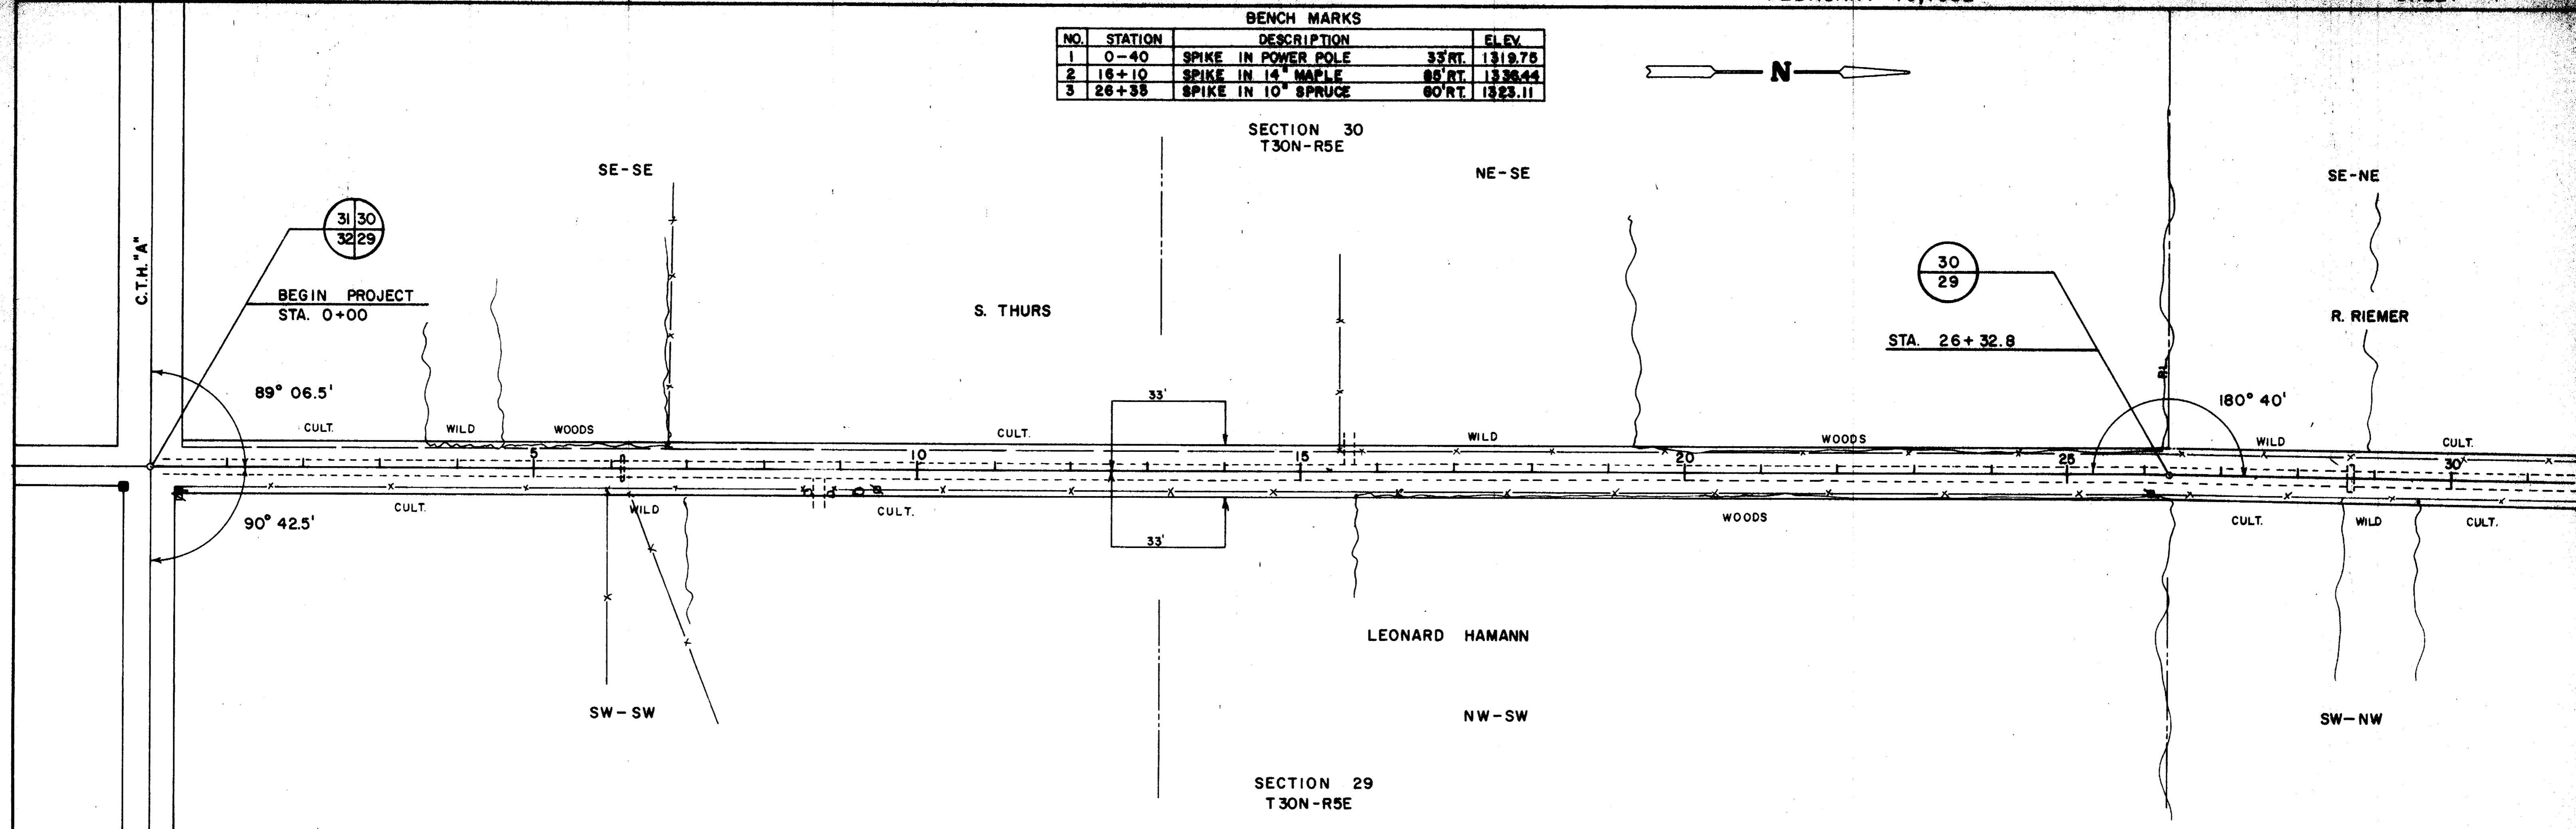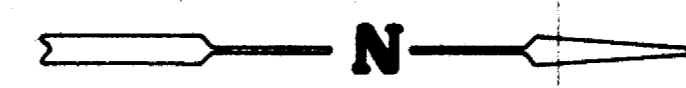

BENCH MARKS					
NO.	STATION	DESCRIPTION			ELEV.
4	39+40	SPIKE IN	16" MAPLE	85' RT.	1352.23
5	52+55	SPIKE IN	3" PINE	135' RT.	1325.71



SECTION 30
T30N-R5E

SECTION 19
T30N-R5E

SE-NE

NE-NE

SE-SE

R. RIEMER

J. VOIGT

H. HAMANN

CULT.

CULT.

CULT.

STA. 52+79.0

180° 11'

SPPA (9' 6" x 6' 5")

LEONARD HAMANN

LLOYD HAMANN
SW-NW


H. HAMANN

NW-NW


J. VOSS
SW-SW

SECTION 29
T30N-R5E


SECTION 20
T30N-R5E

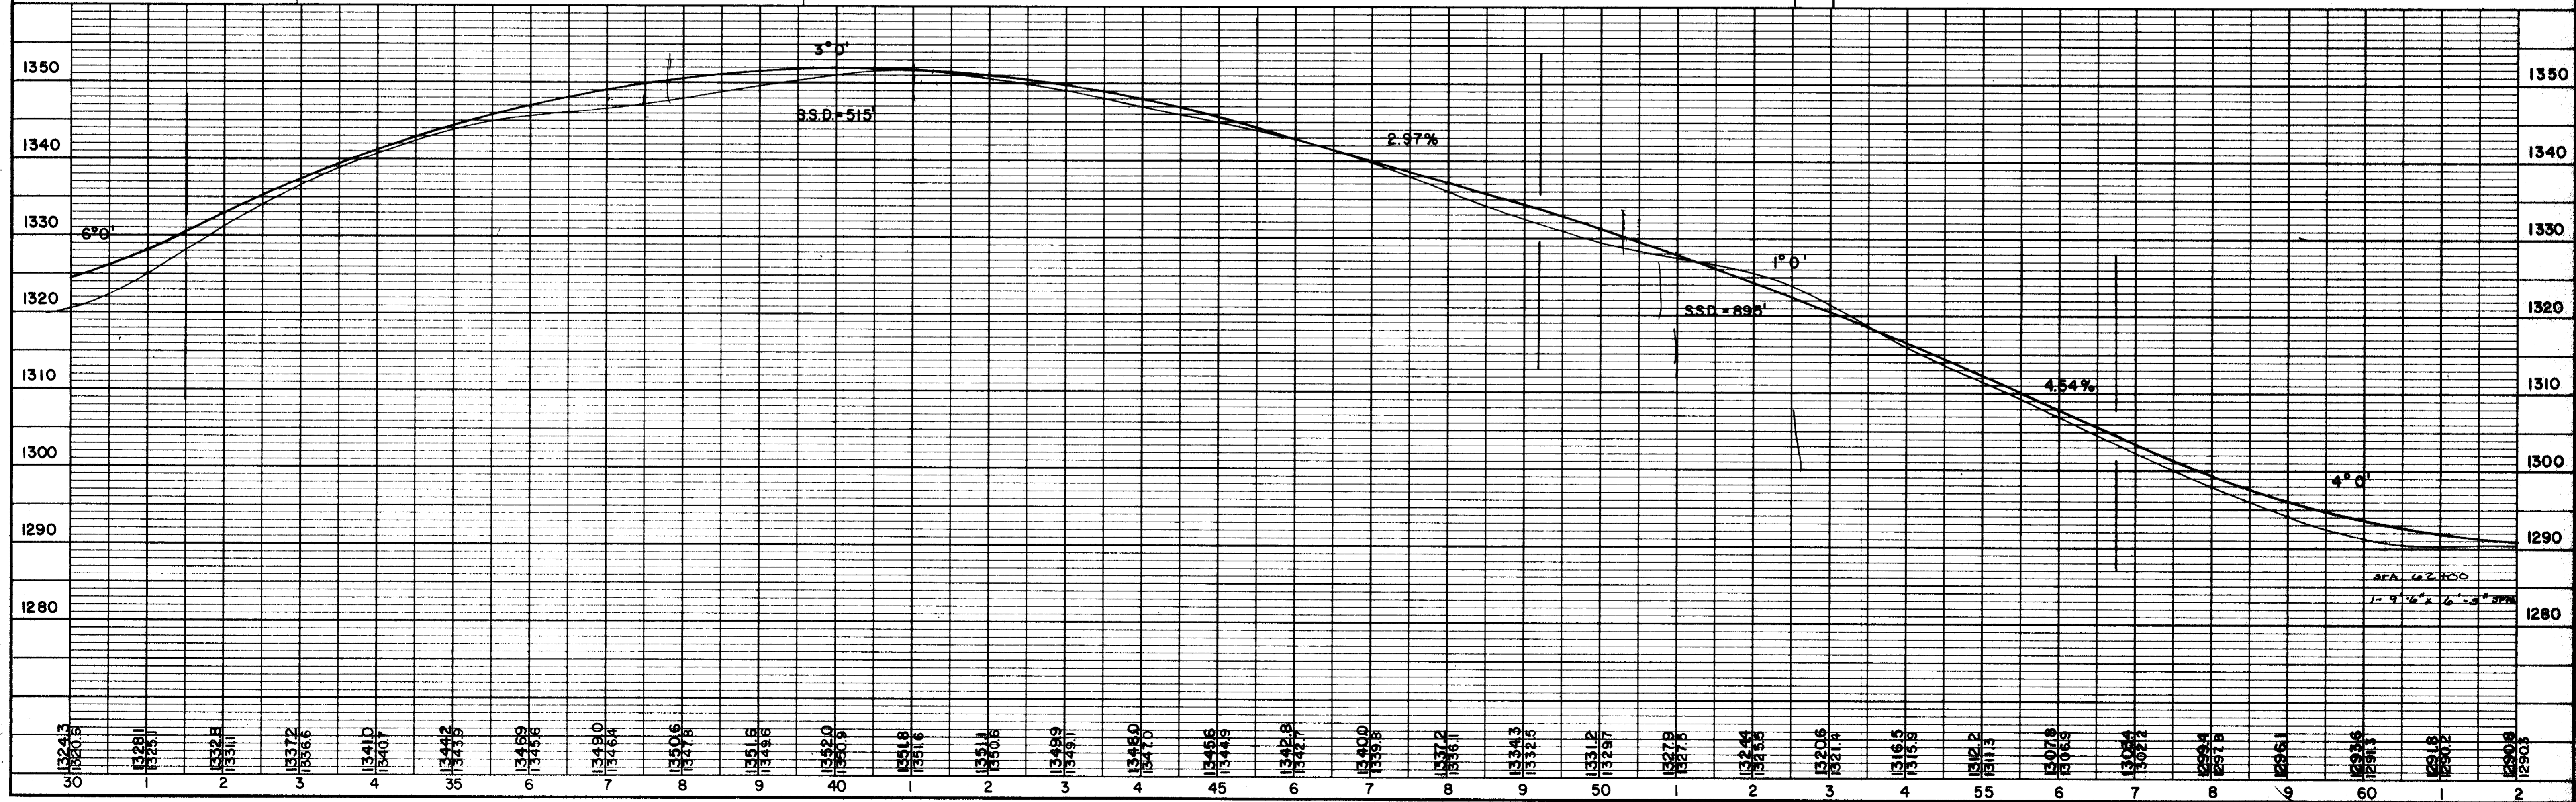


BENCH MARKS			
NO.	STATION	DESCRIPTION	ELEV.
6	65+30	SPIKE IN 8" SPRUCE	56' RT 1291.72
7	77+88	SPIKE IN 12" APPLE	44' RT 1325.40

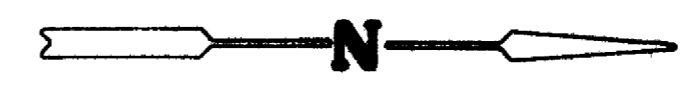




SECTION 19
T30N-R5E

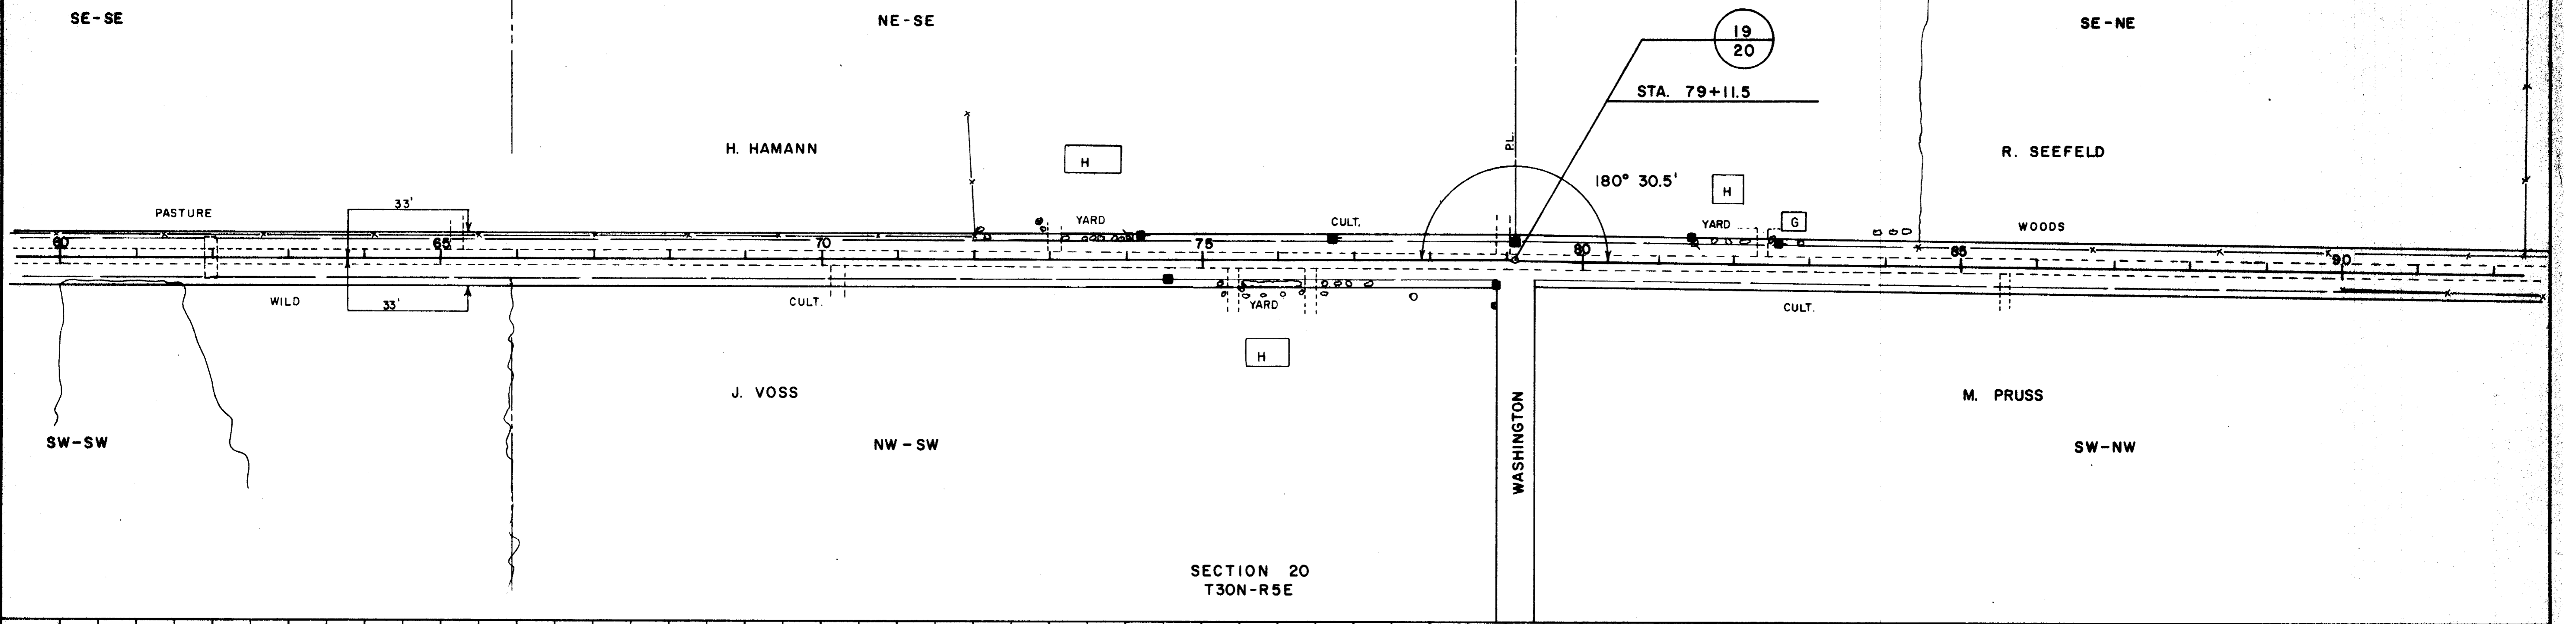

SECTION 20
T30N-R5E

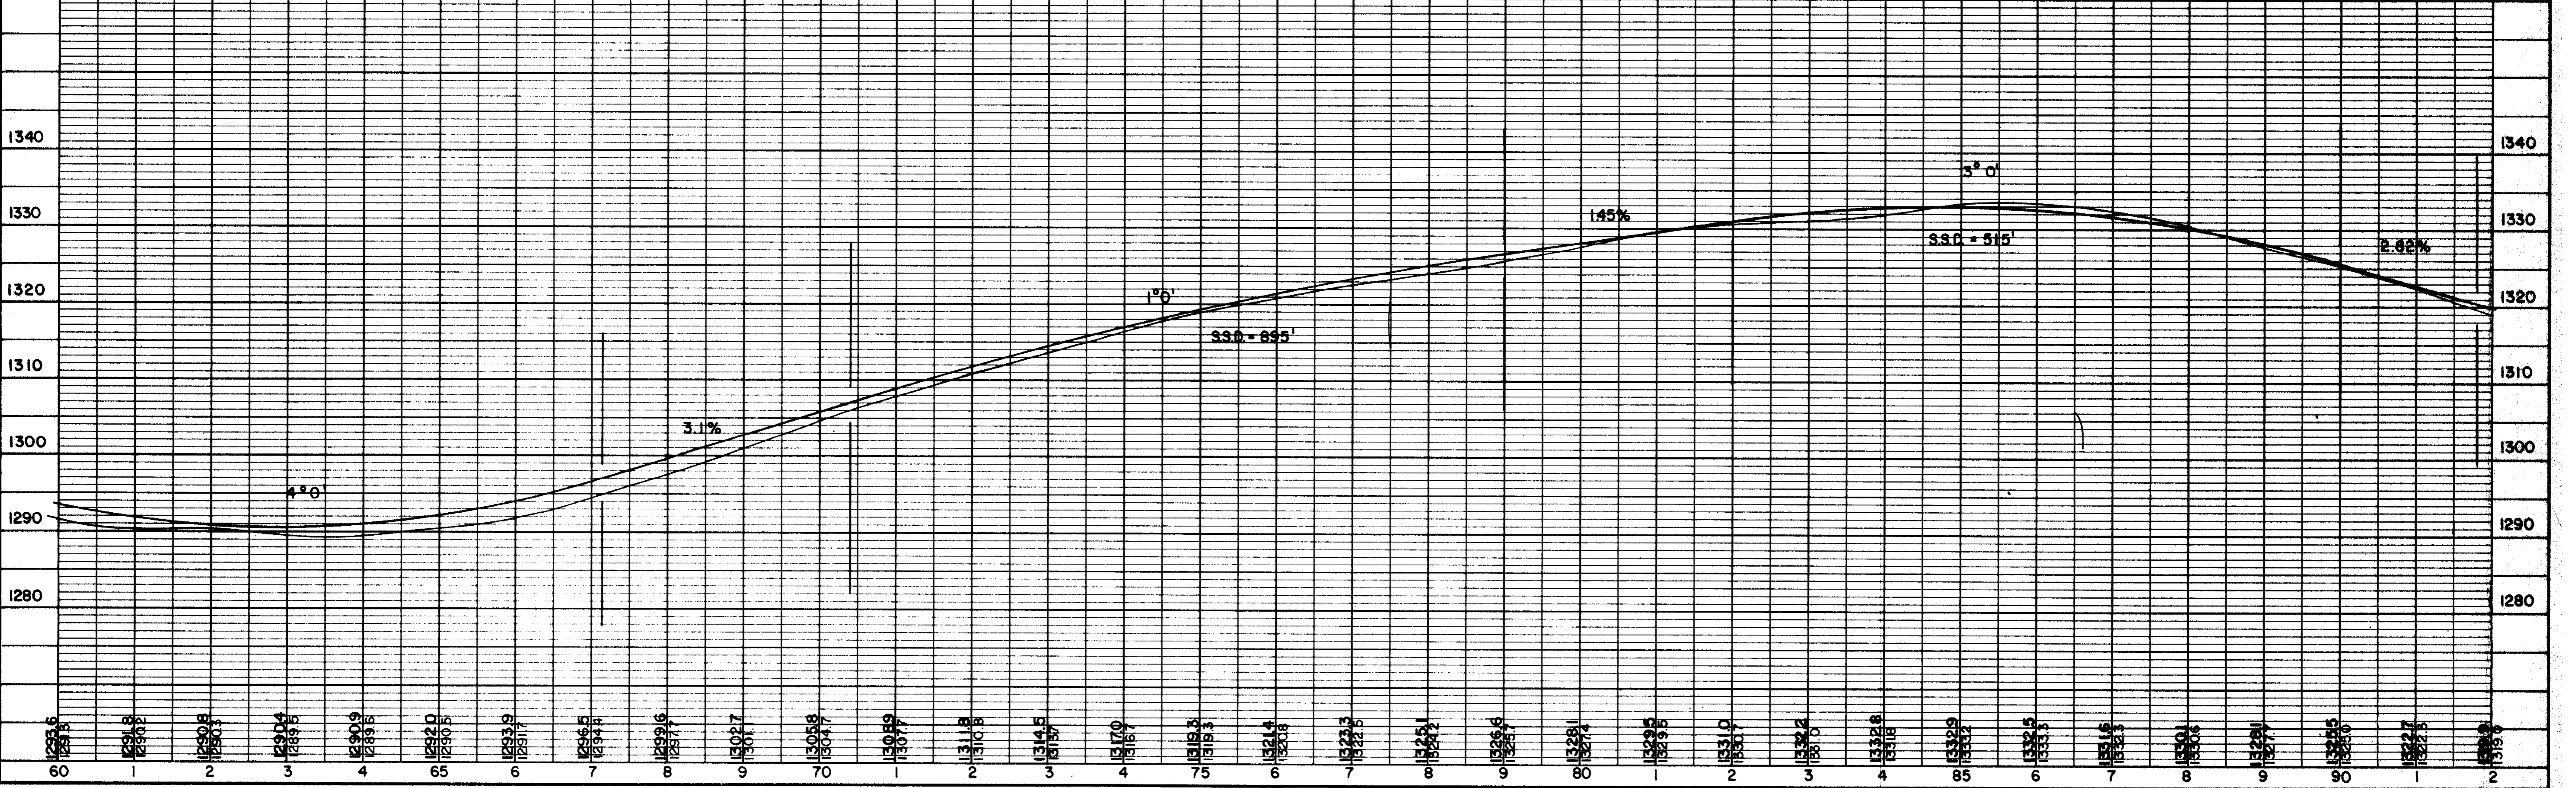


BENCH MARKS			
NO.	STATION	DESCRIPTION	ELEV.
8	92+35	SPIKE IN 14" OAK	53' LT. 1316.59
9	105+44	SPIKE IN 3" PINE	148' LT. 1327.03
10	120+93	YELLOW + ON SE. CURB-BRIDGE	12' RT. 1296.93

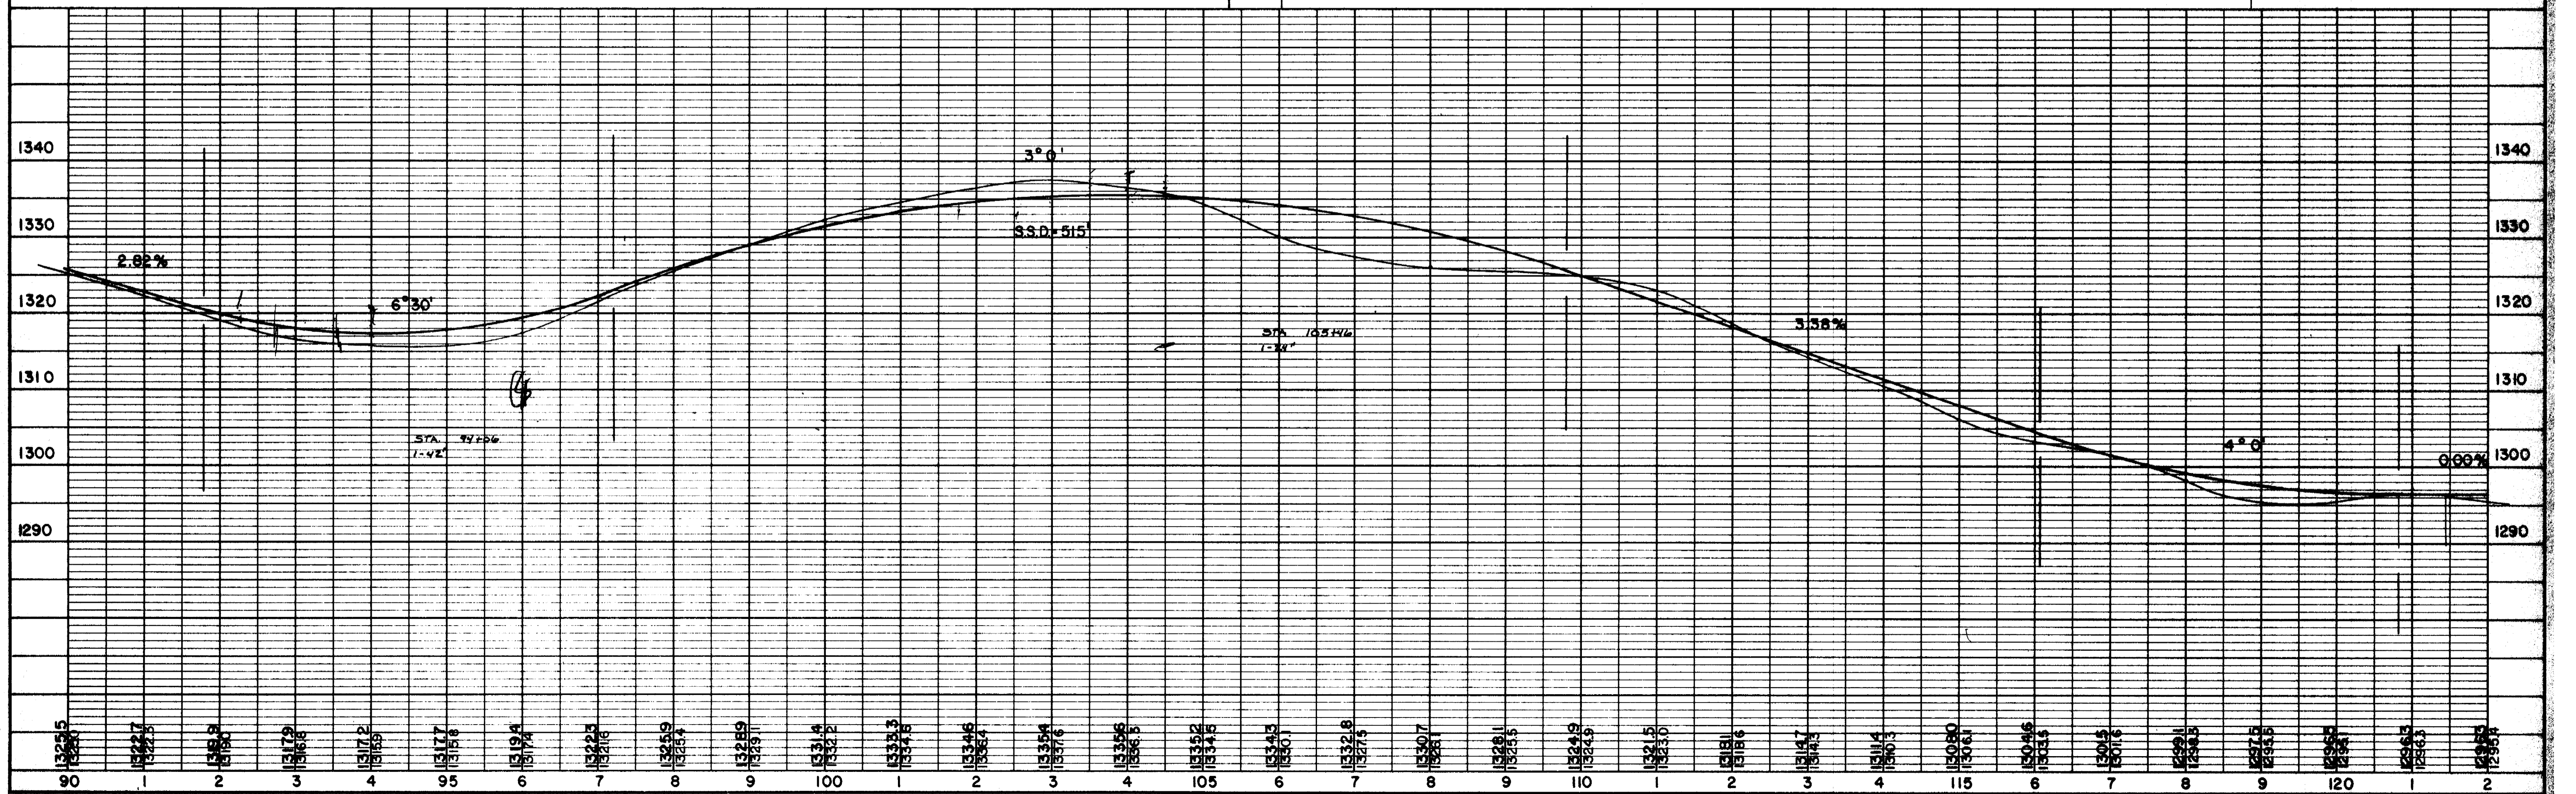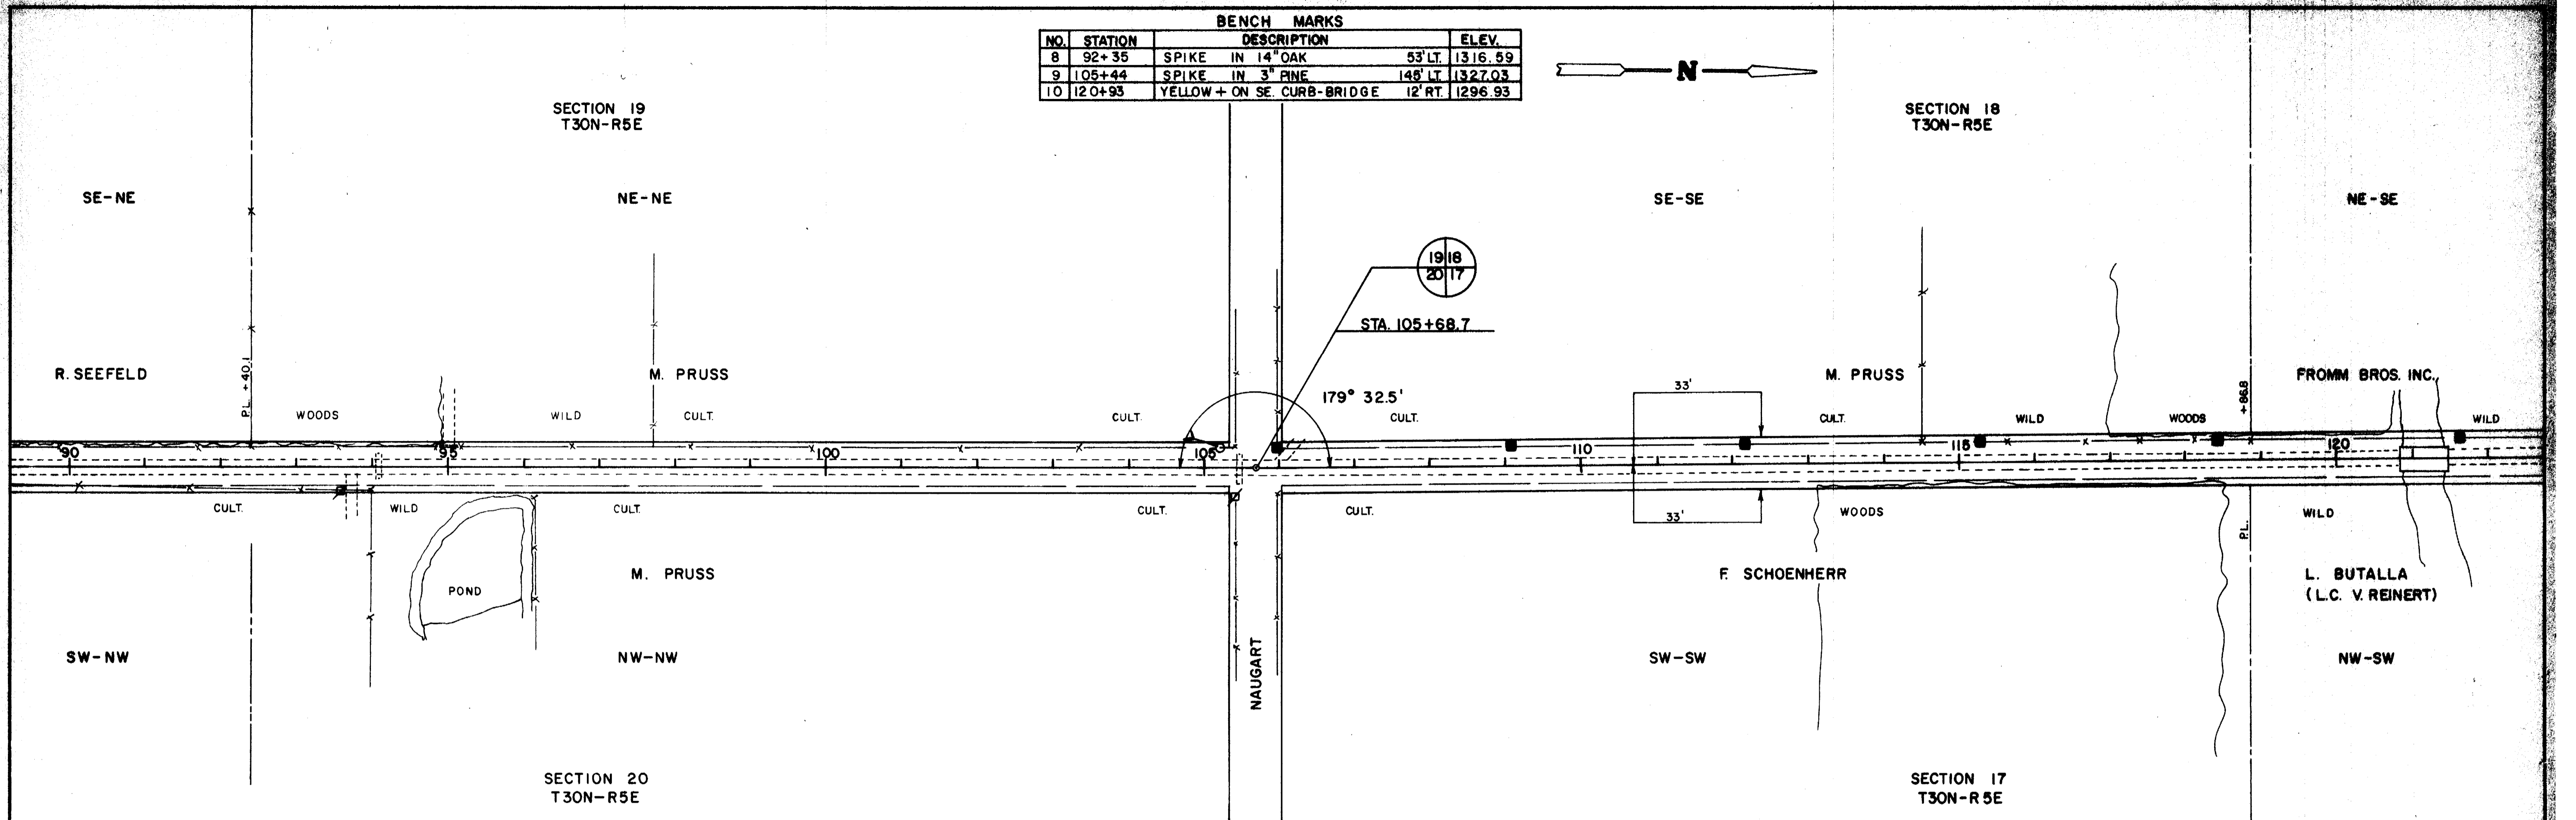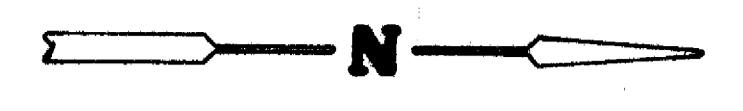


BENCH MARKS			
NO.	STATION	DESCRIPTION	ELEV.
10	120+93	YELLOW + ON SE CURB-BRIDGE 12' RT.	1296.93
11	131+92	SPIKE IN 4" PINE 110' RT.	1304.85
12	143+77	SPIKE IN 6" MAPLE 50' RT.	1335.40



SECTION 18
T30N-R5E

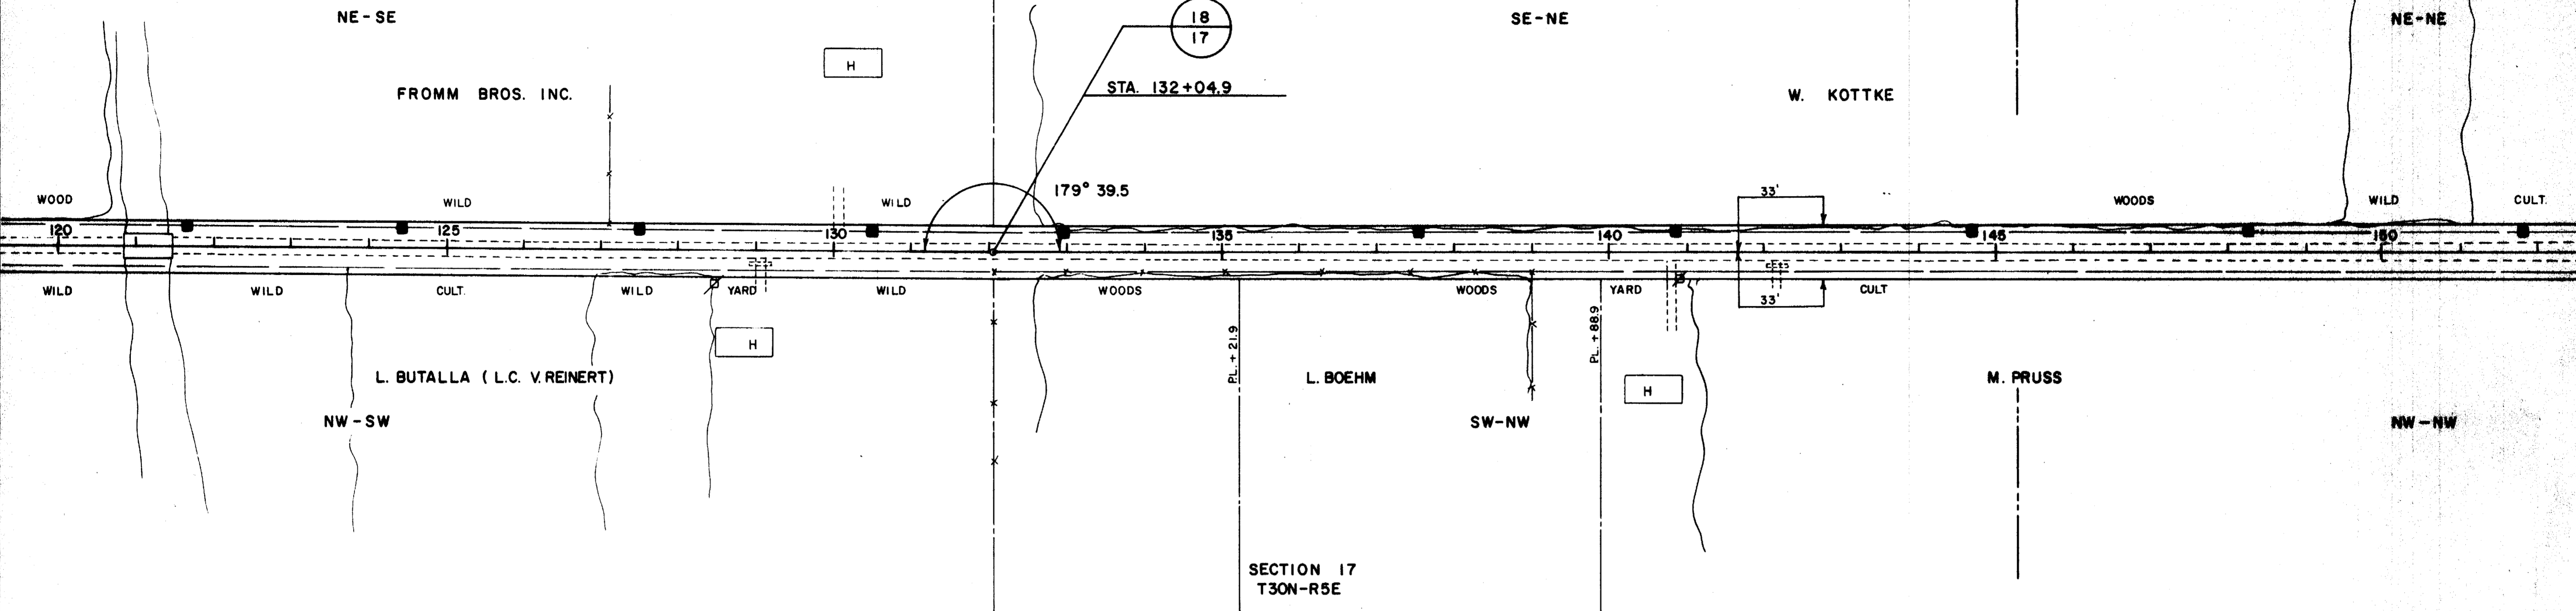

SECTION 17
T30N-R5E

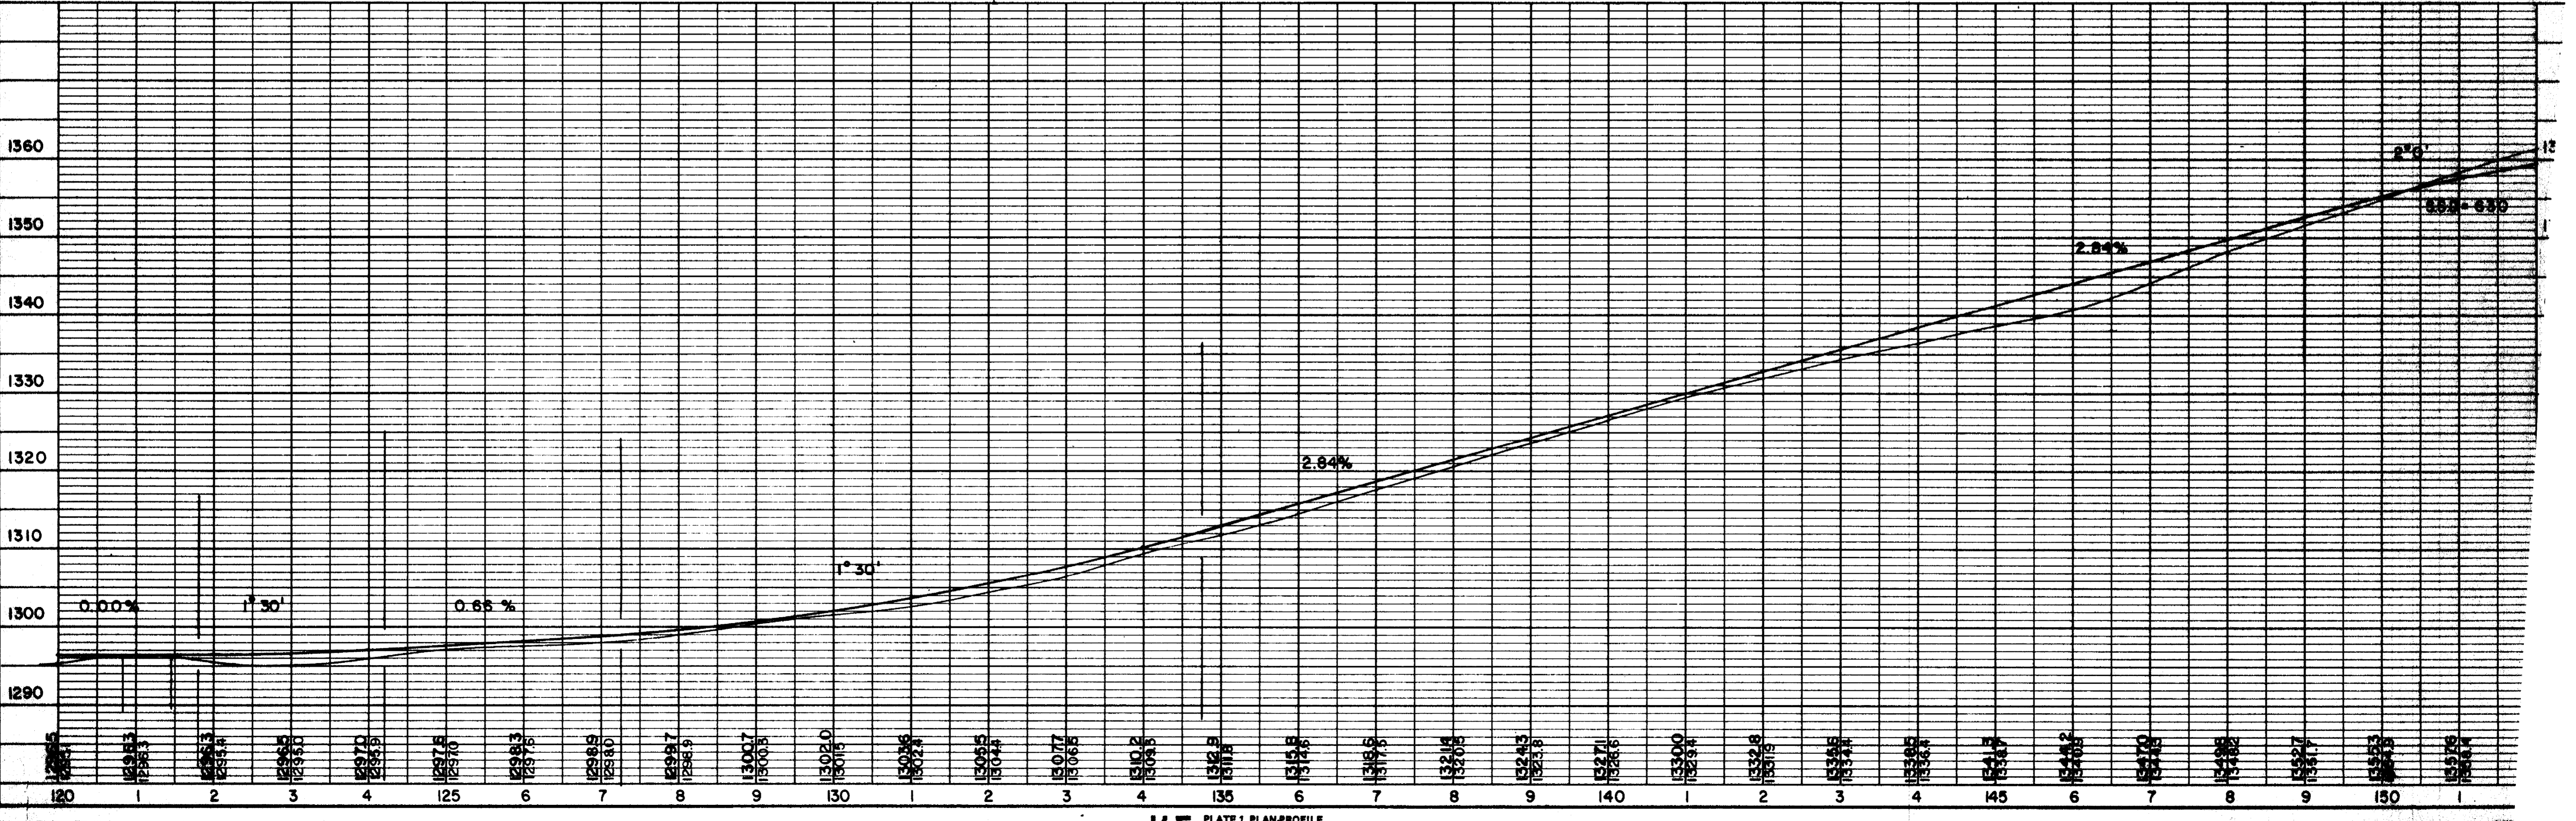

BENCH MARKS			
NO.	STATION	DESCRIPTION	ELEV.
13	158+86	SPIKE IN POWER POLE	33' LT.

