

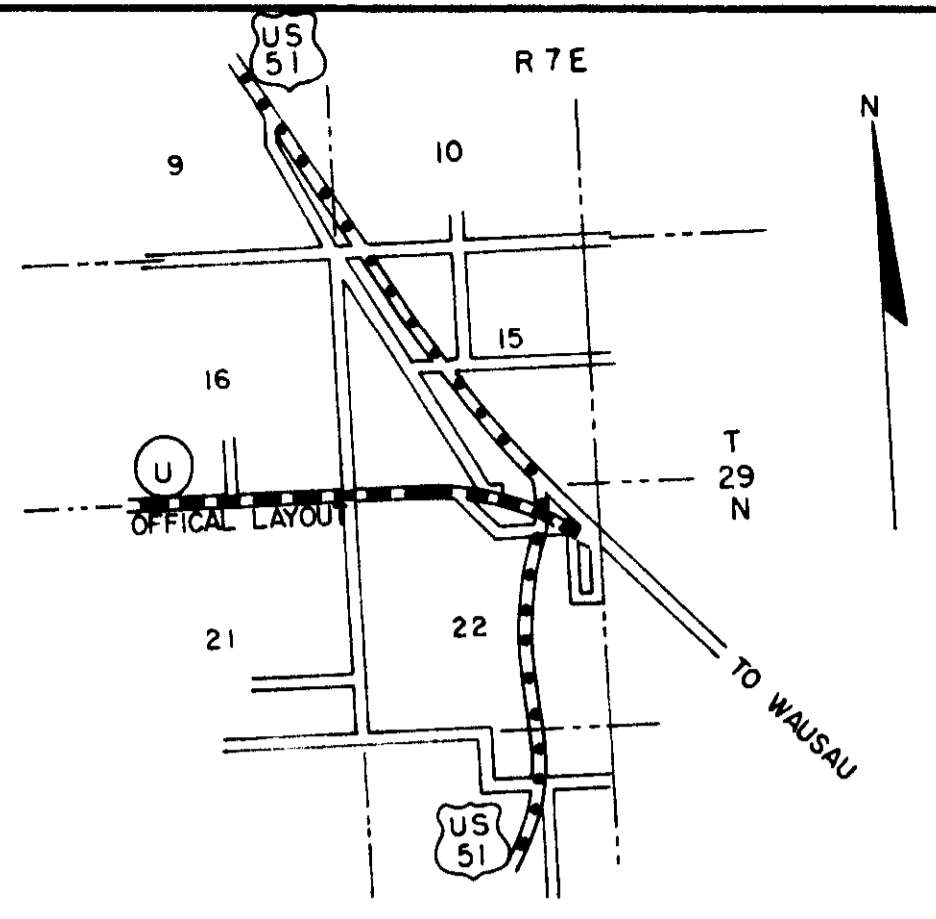


COUNTY AND HIGHWAY	ROUTE AND SECTION	CLASS AND AGREEMENT		FEDERAL DIVISION OFFICE	SHEET NUMBER	TOTAL SHEETS
		STATE	FEDERAL			
				4	4	

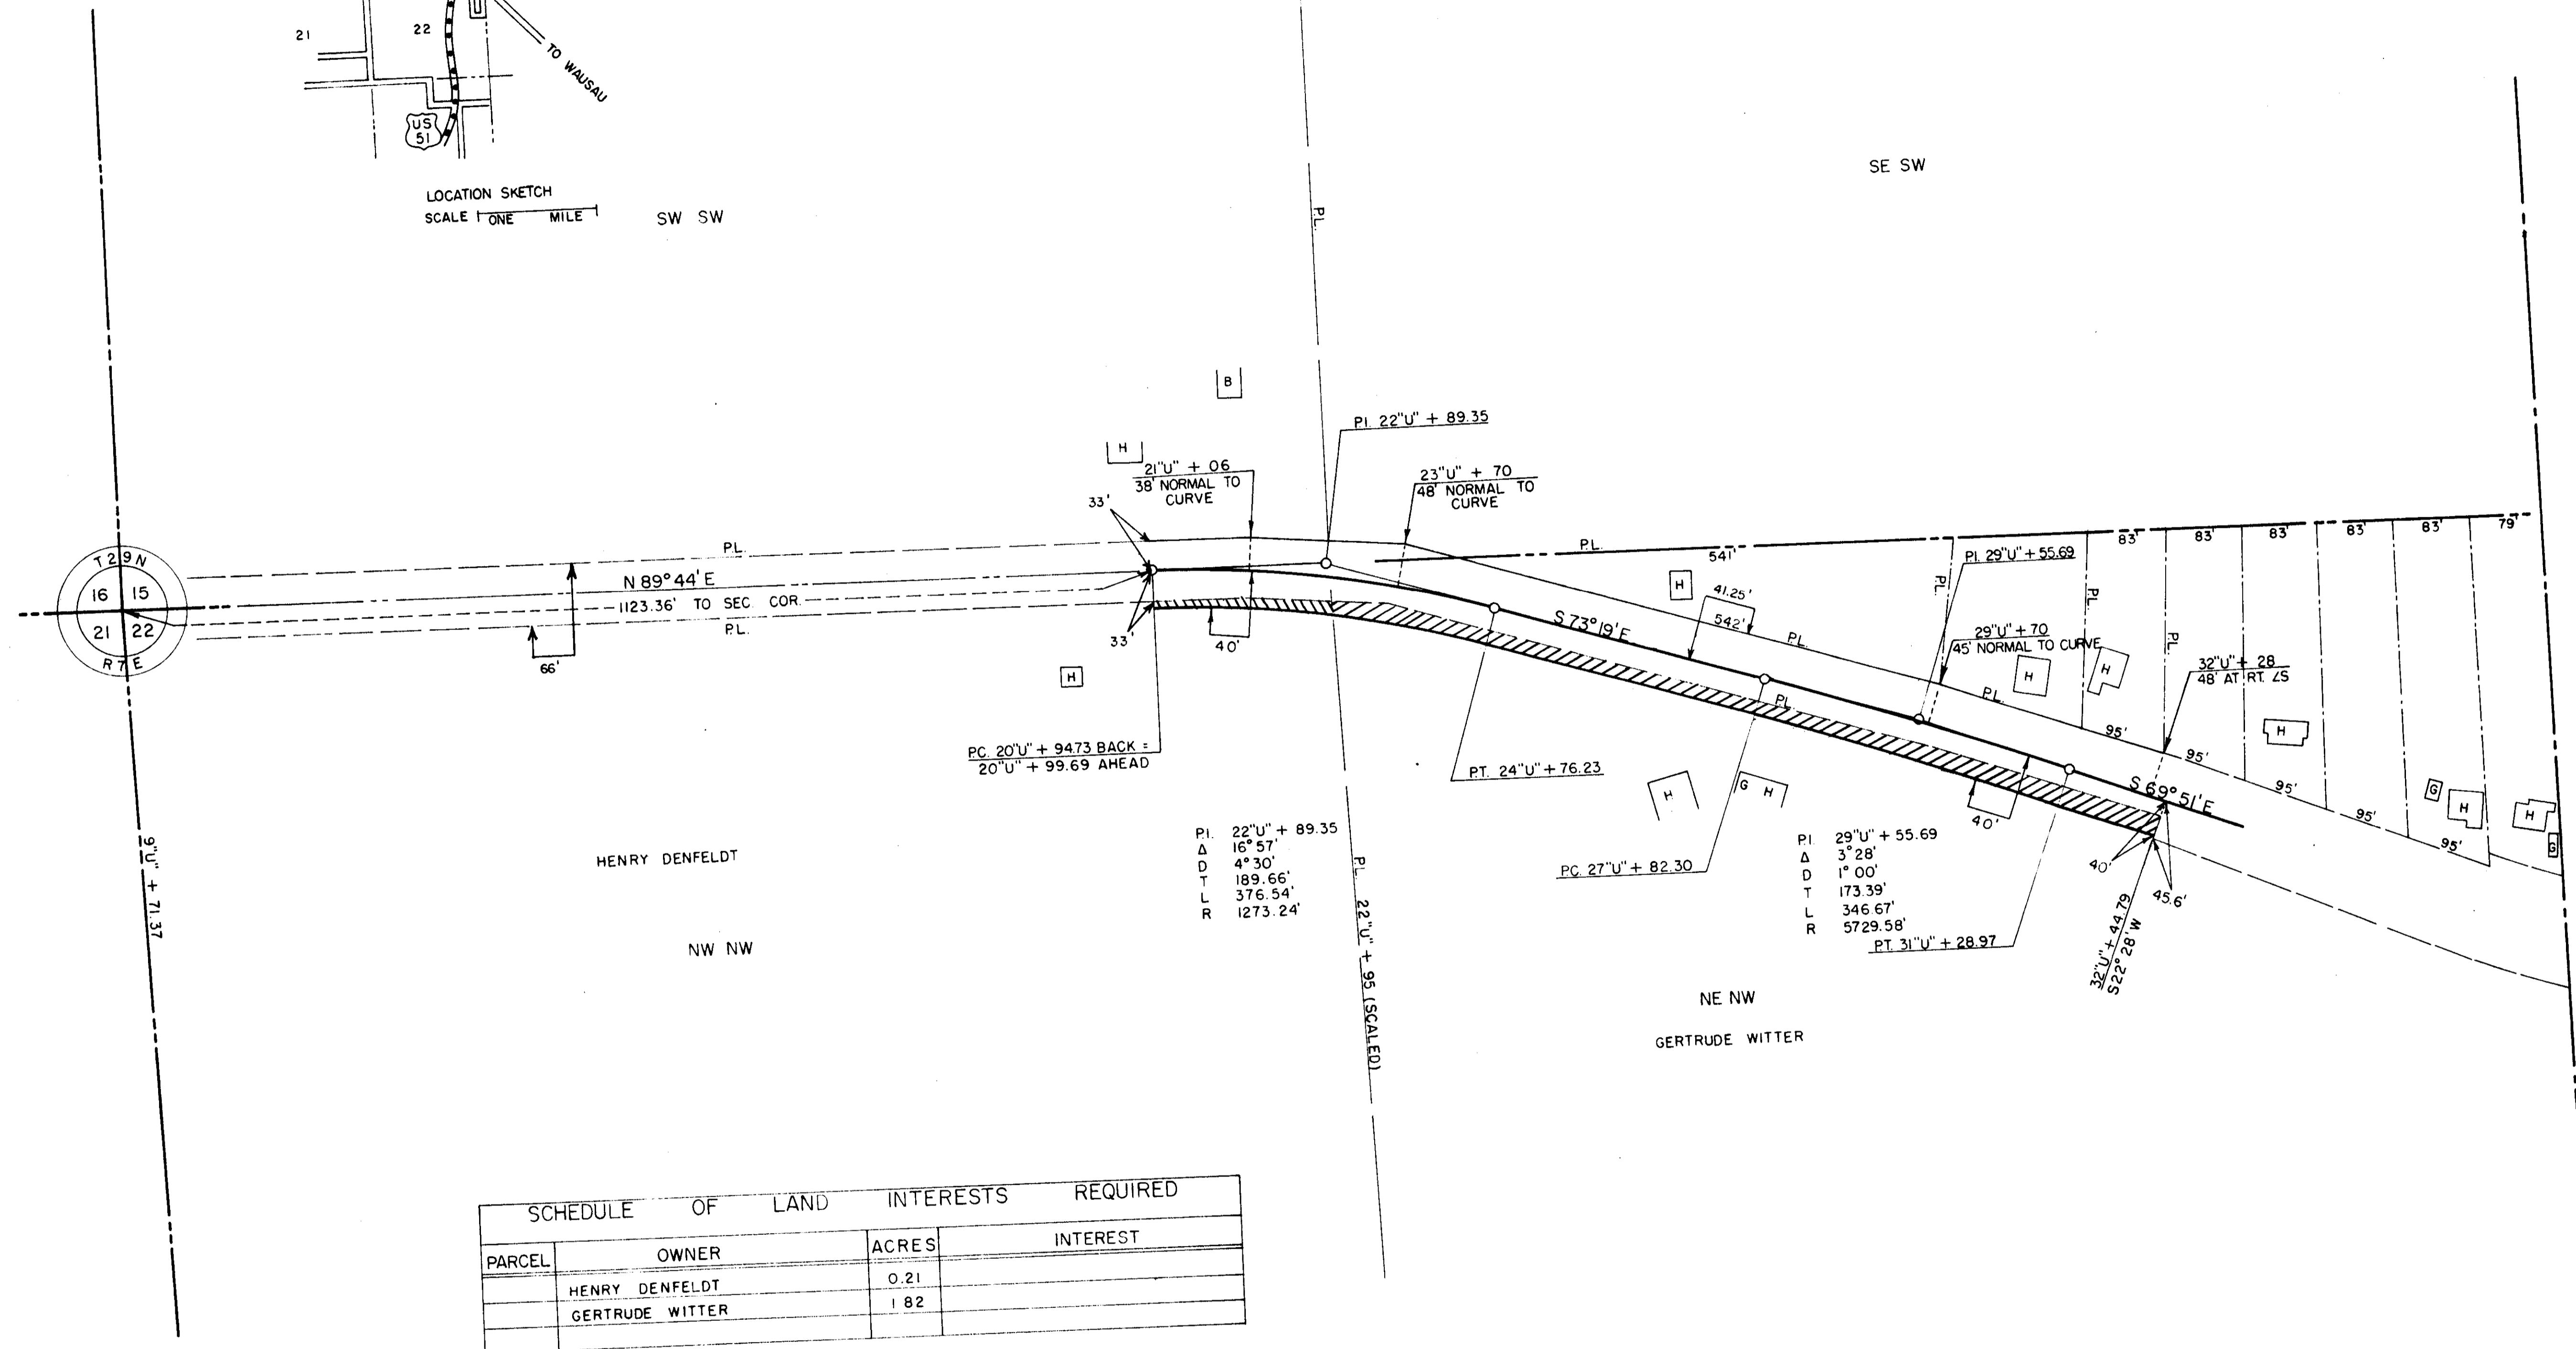

LOCATION SKETCH
SCALE 1 ONE MILE

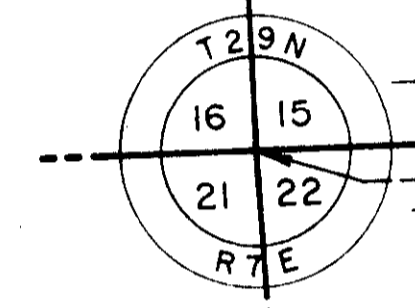




SCHEDULE OF LAND INTERESTS REQUIRED			
PARCEL	OWNER	ACRES	INTEREST
	HENRY DENFELDT	0.21	
	GERTRUDE WITTER	1.82	

STATE HIGHWAY COMMISSION OF WISCONSIN
 PLAT OF RIGHT OF WAY REQUIRED
 PROJECT

.H. ROAD COUNTY

SCALE
 0' 50' 100' 200'
 LENGTH MILES DATED

COUNTY AND HIGHWAY	ROUTE AND SECTION	CLASS AND AGREEMENT		FEDERAL DIVISION OFFICE	SHEET NUMBER	TOTAL SHEETS
		STATE	FEDERAL			
				4	4	

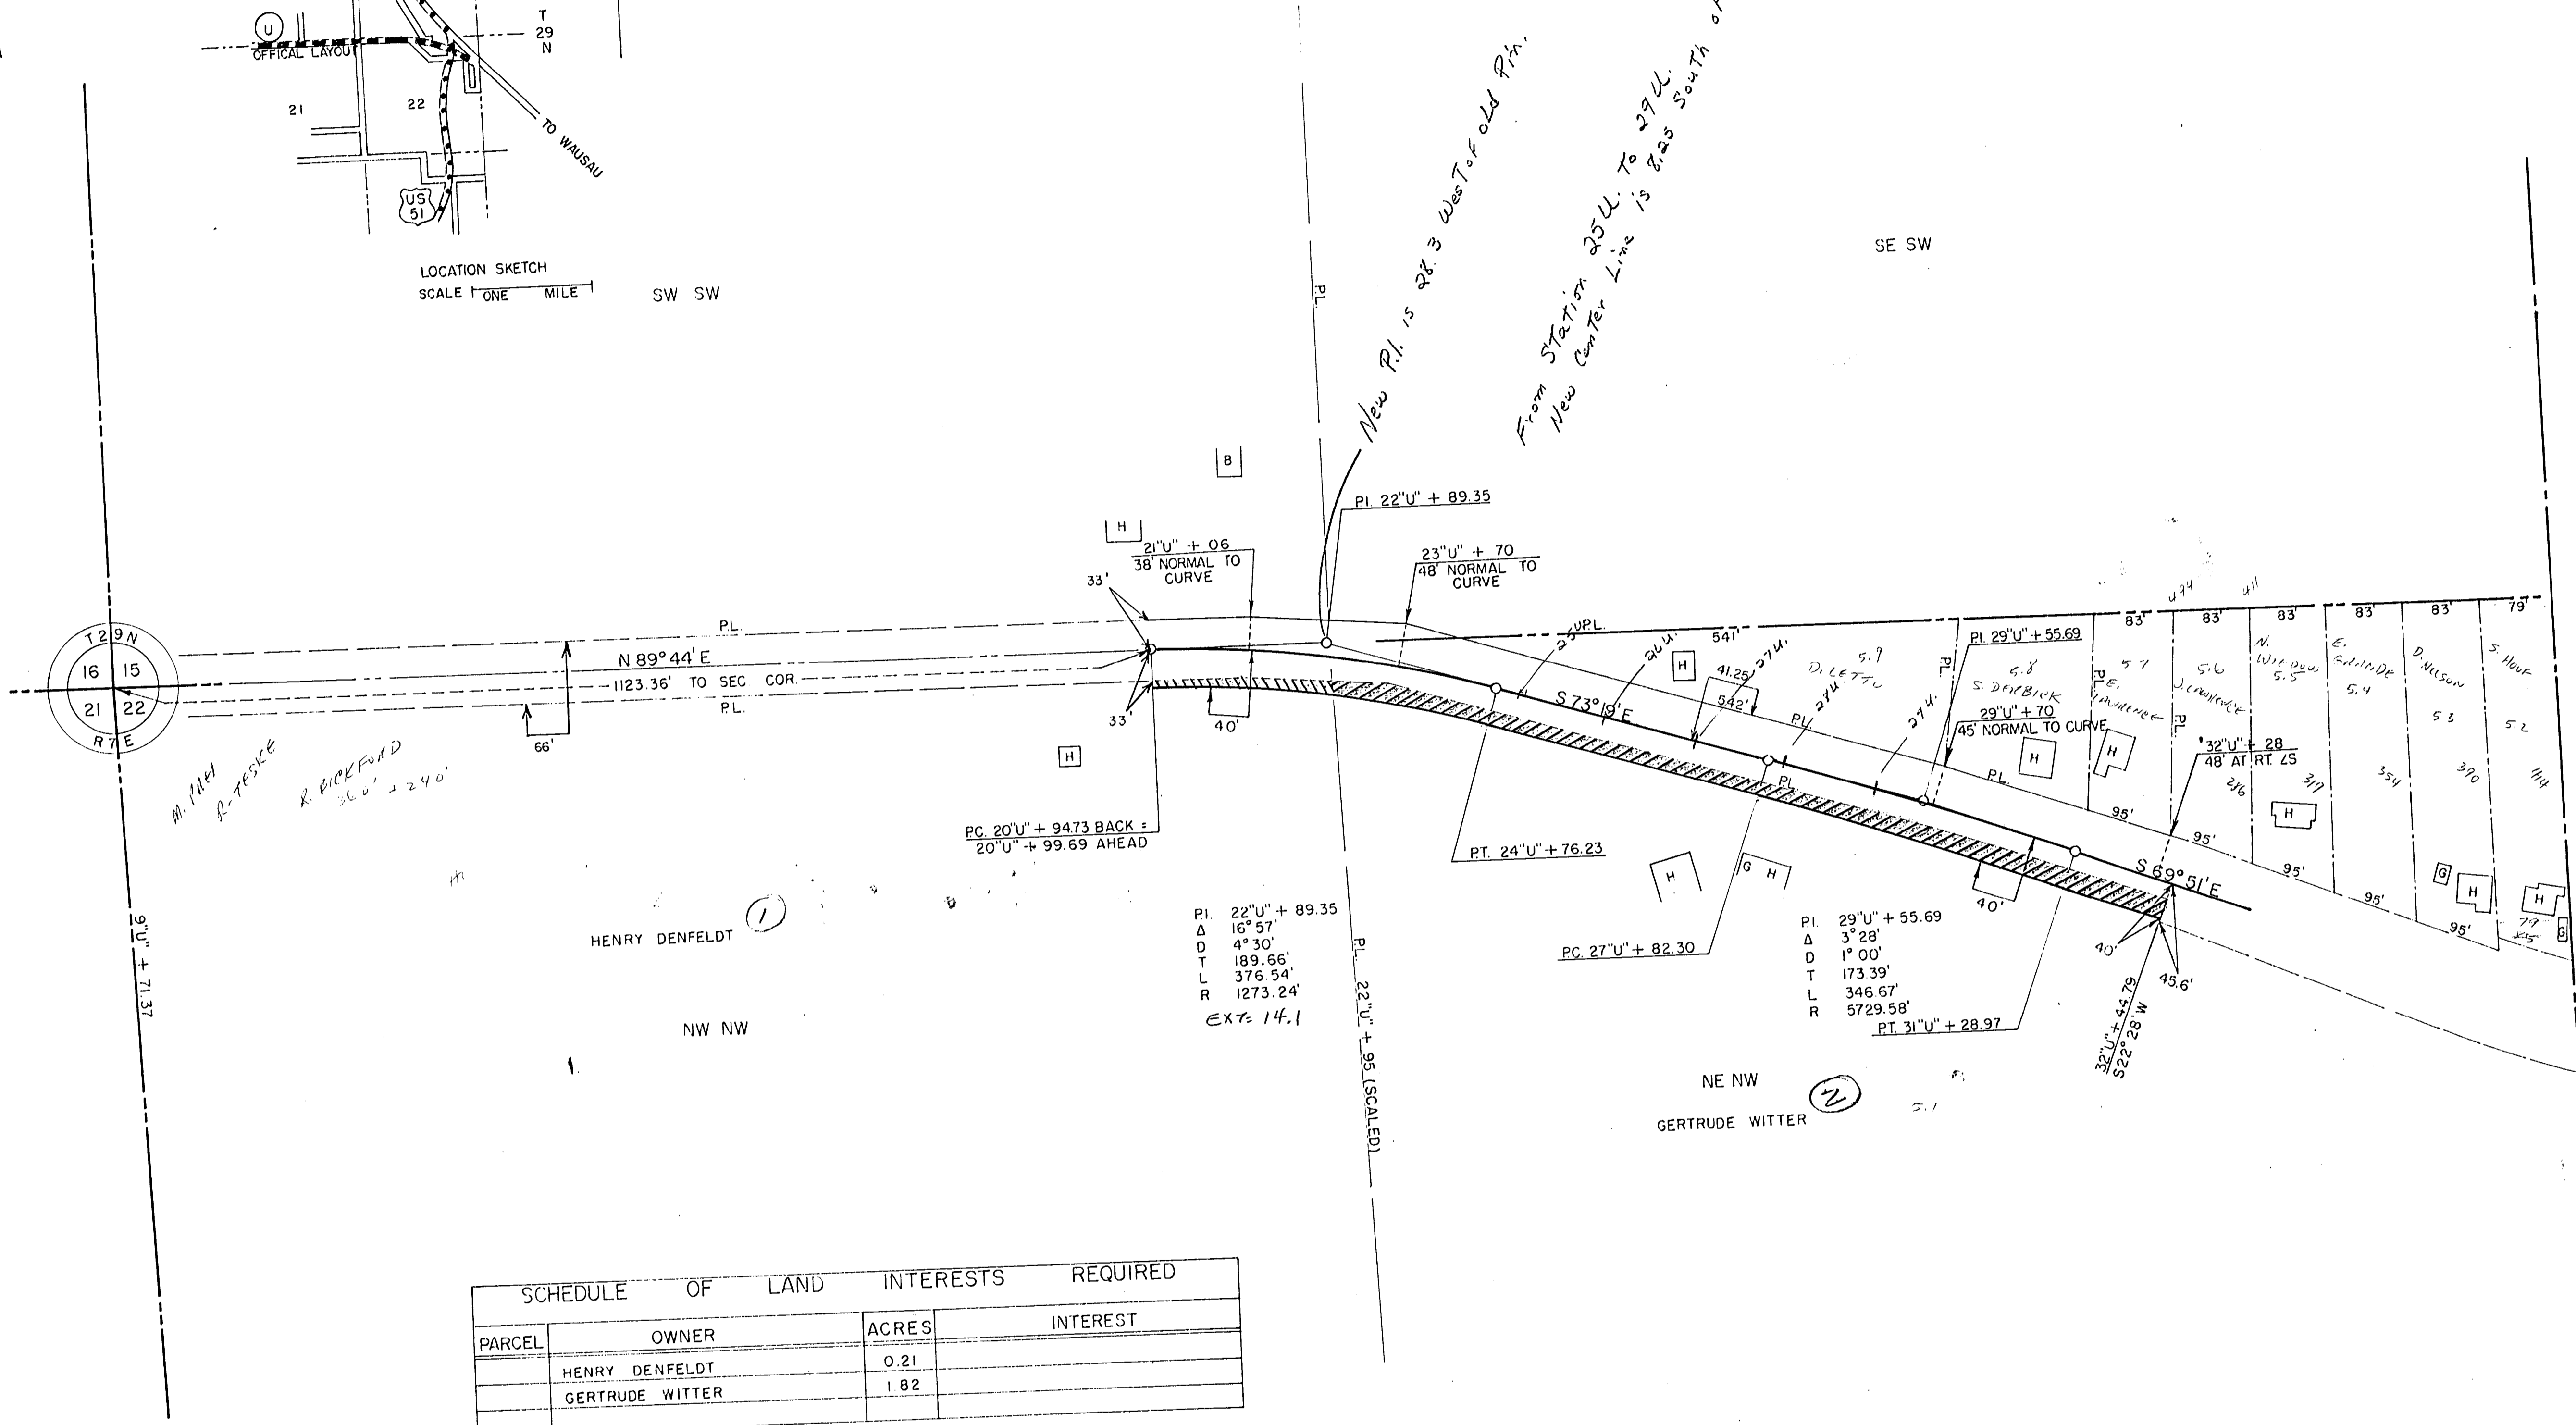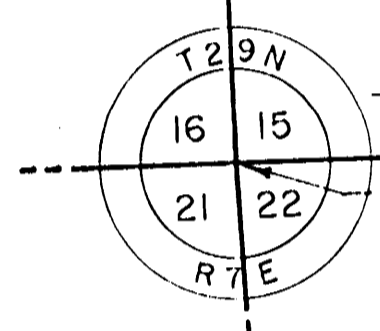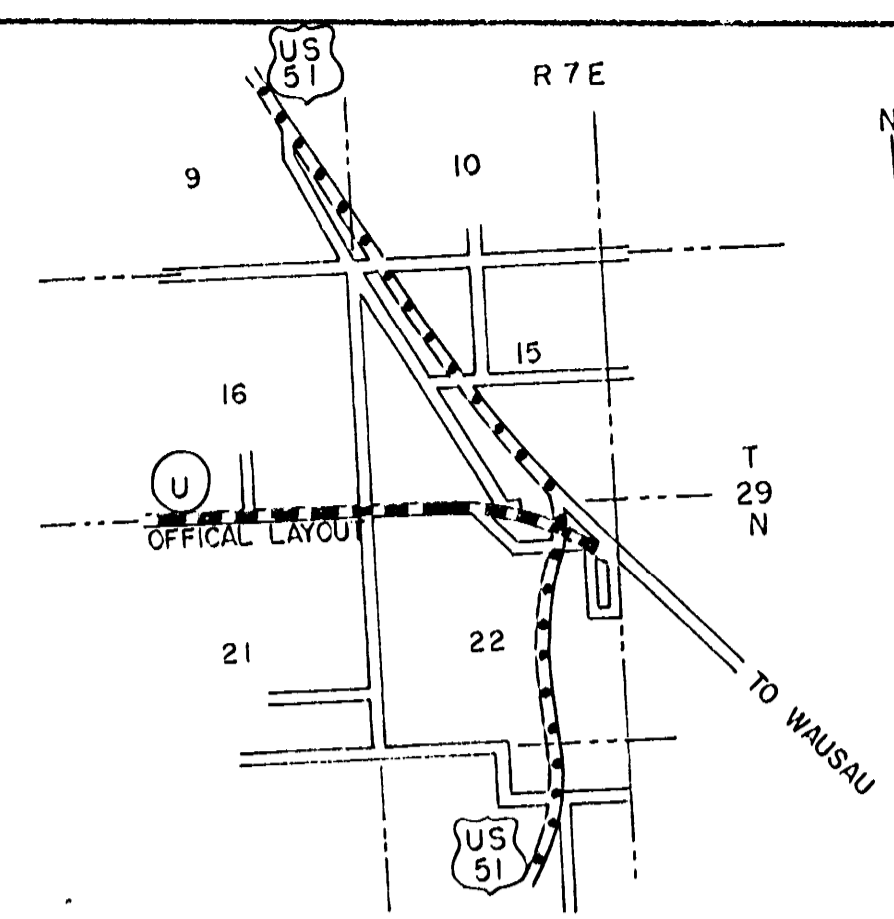

SCHEDULE OF LAND INTERESTS REQUIRED			
PARCEL	OWNER	ACRES	INTEREST
	HENRY DENFELDT	0.21	
	GERTRUDE WITTER	1.82	

STATE HIGHWAY COMMISSION OF WISCONSIN
 PLAT OF RIGHT OF WAY REQUIRED
 PROJECT

.H. ROAD COUNTY

SCALE
 LENGTH - MILES 0 50 100 200' DATED