



MARATHON COUNTY HIGHWAY DEPARTMENT


PLAN AND PROFILE OF PROPOSED
C.T.H. " W W "
BROKAW - C.T.H. " W "

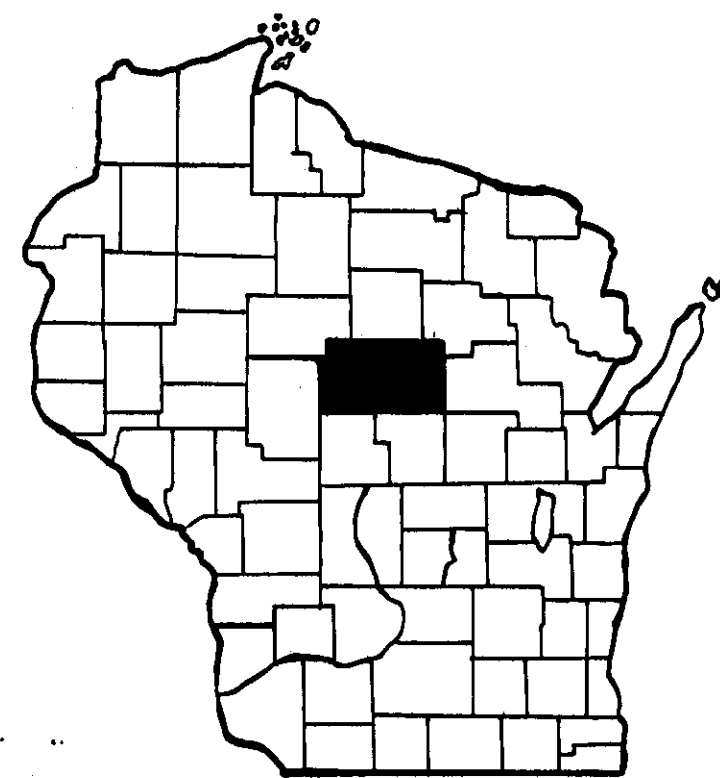

HOLTON	BERN	HALEY	HAMBURG	BERLIN	MAINE	TEXAS	NEWITT	HARRISON
HULL	JOHNSON	RIEBROCK	RIB FALLS	STETTIN	WAUSAU	EASTON	POLEY	
BRIGHTON	FRANKFORT	WIDEN	CASSEL	MARATHON	RIB MT.	WESTON	RINGLE	NORRIS
SPENCER	MCILLAN	DAY	GREEN VALLEY	BERGEN	KNOWLTON	QUENTEN	BEAVENT	FRANZEN

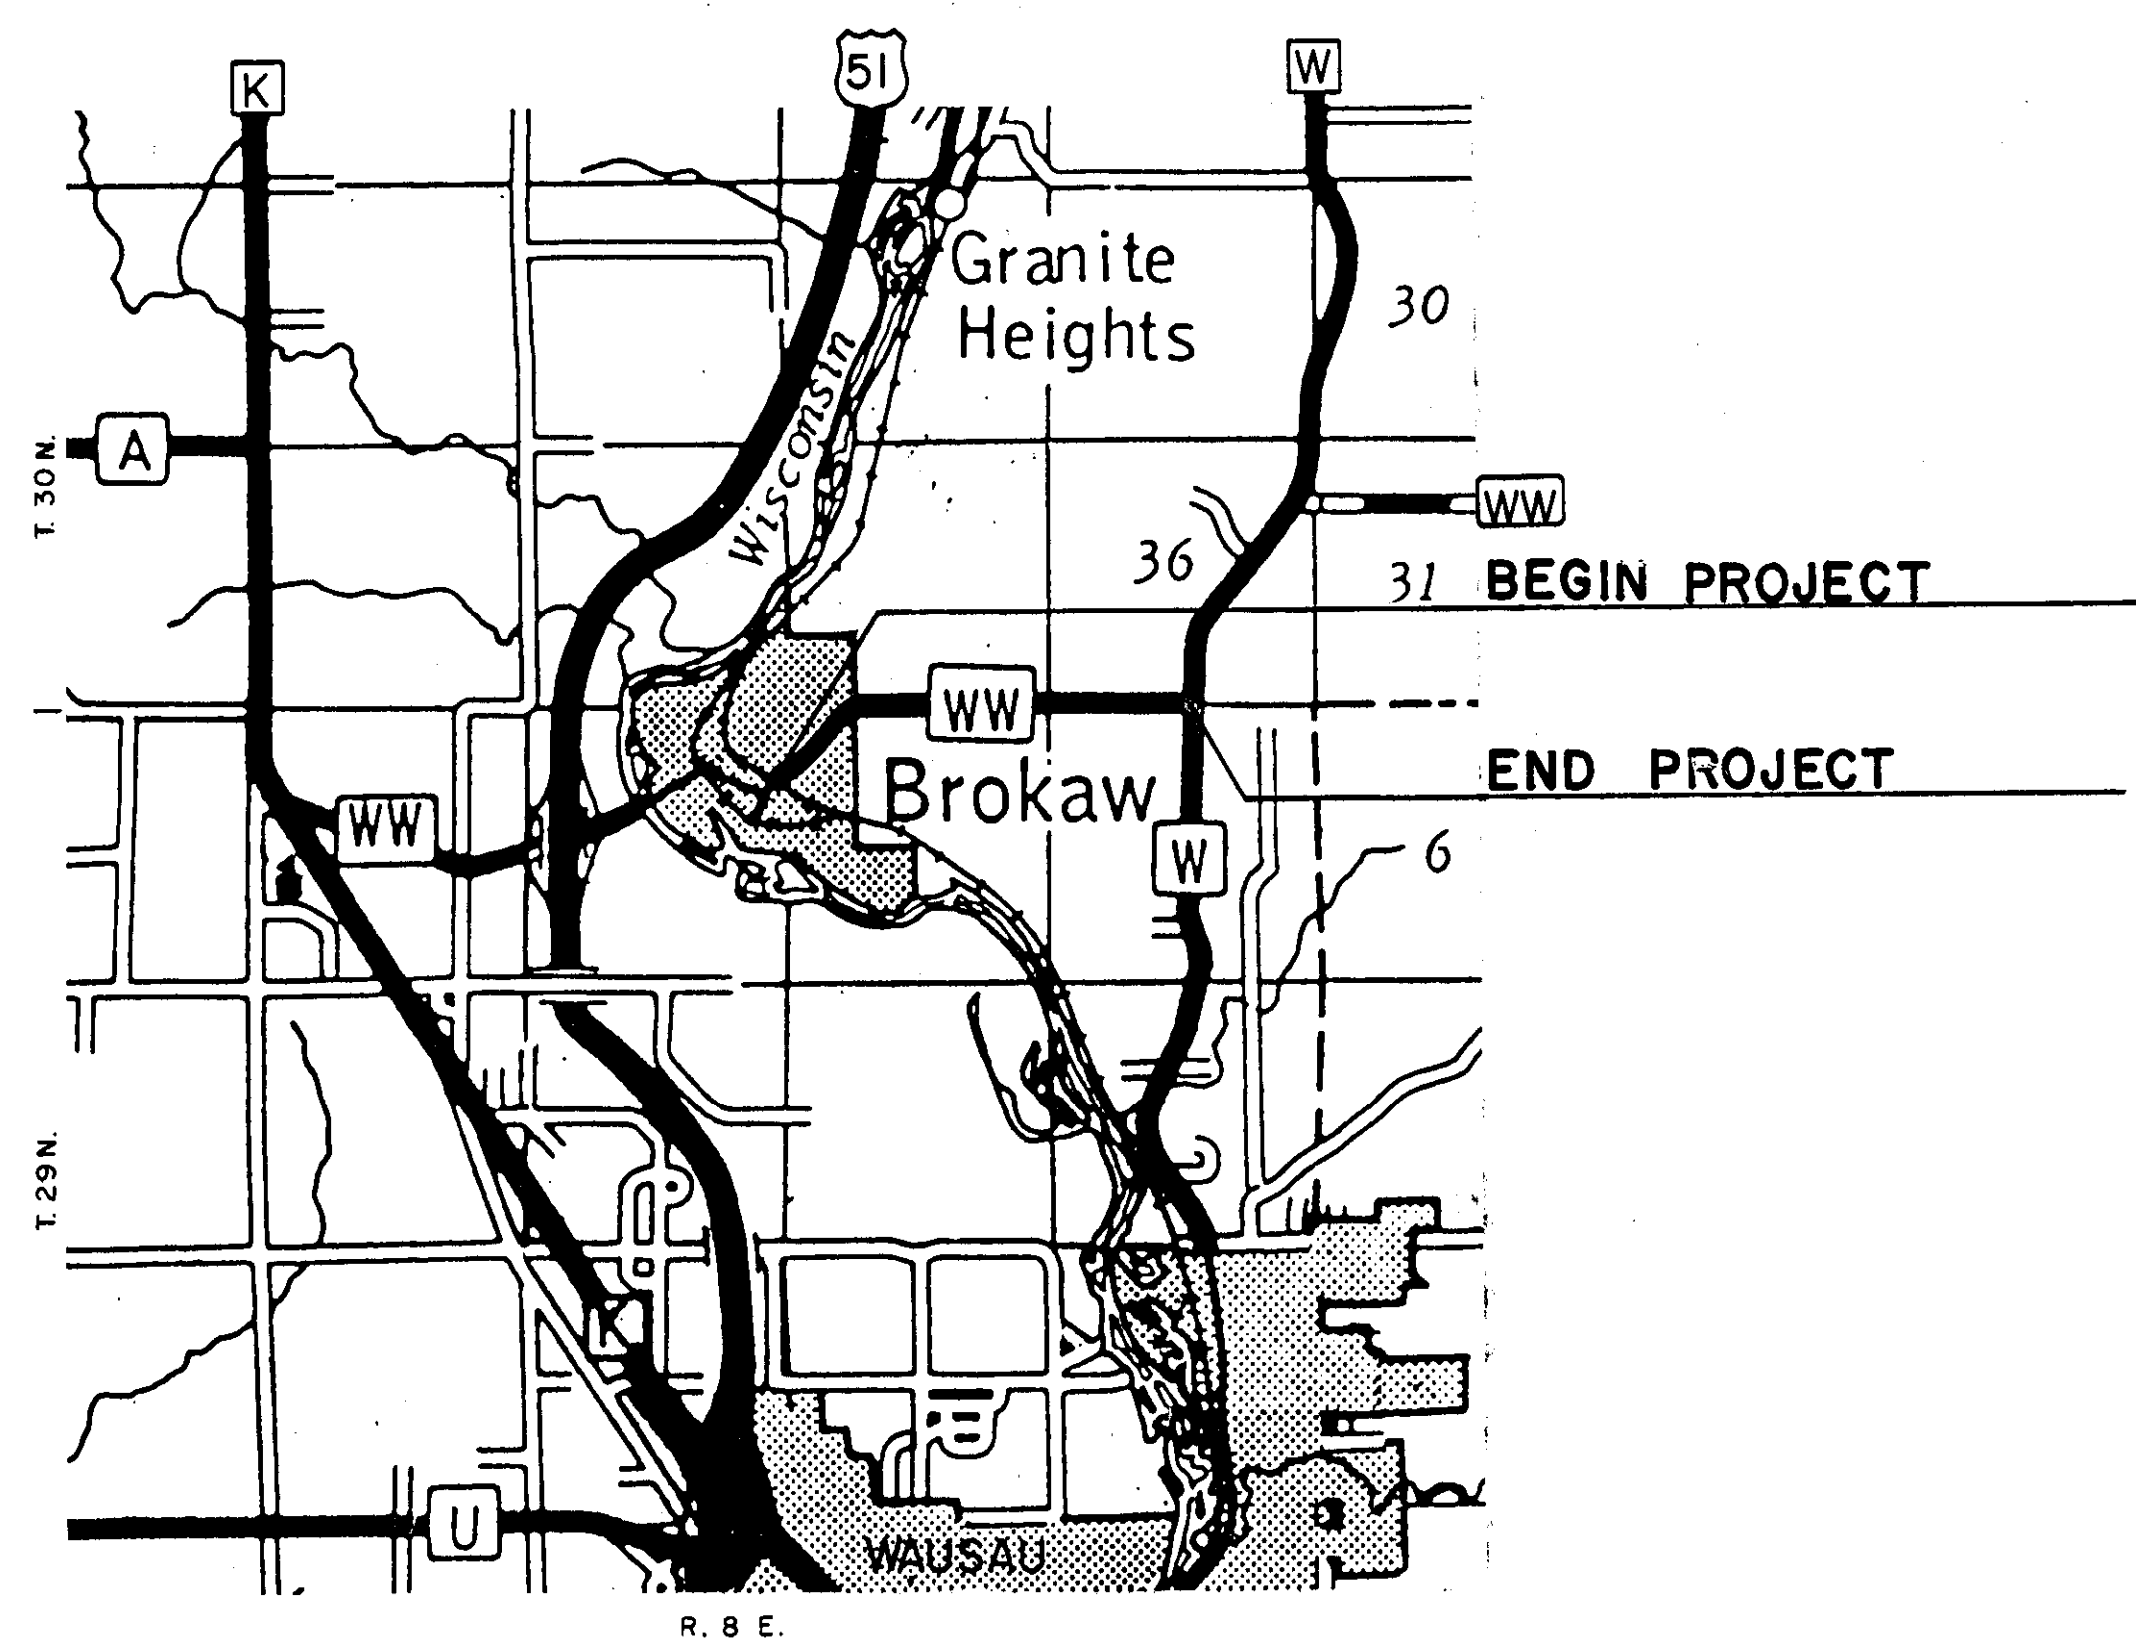


TYPICAL 36' SECTION

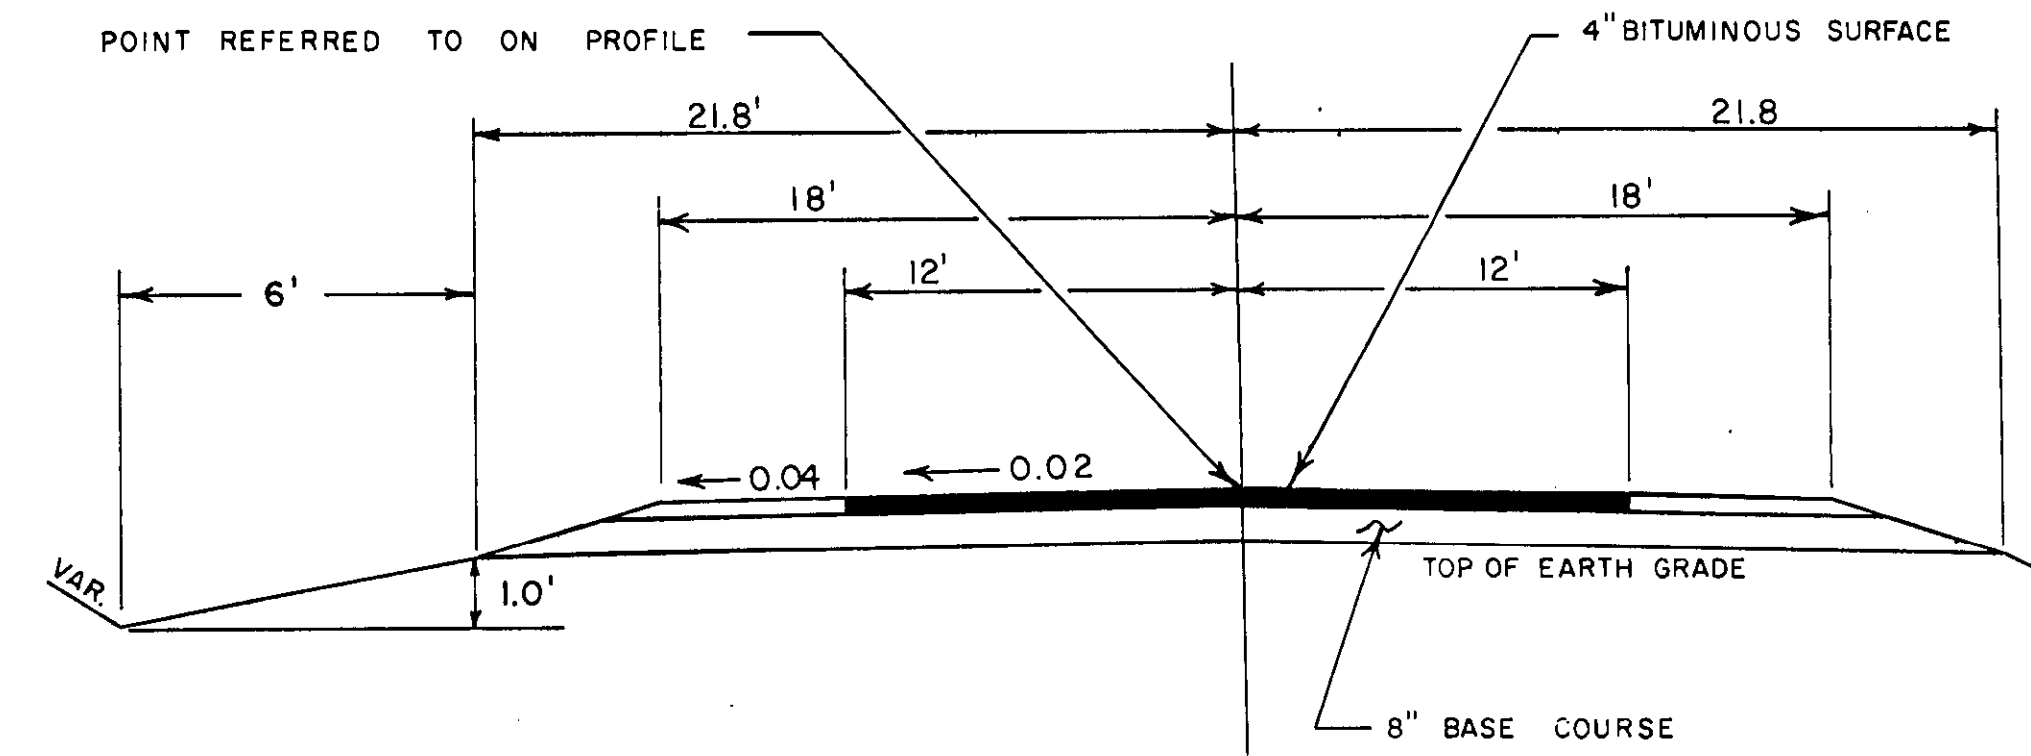


LEGEND

- NEW RIGHT-OF-WAY
- PRESENT RIGHT-OF-WAY
- PROPERTY LINE
- WELL
- TELEPHONE CABLE
- POWER CABLE
- GAS LINE
- POWER POLE
- TELEPHONE POLE
- TELEPHONE PEDESTAL
- GUY POLE
- TRANSMISSION TOWER & LINE
- FENCE
- TRAVELED WAY
- GAS VALVE

NET LENGTH OF CENTERLINE = 1.71 MI.

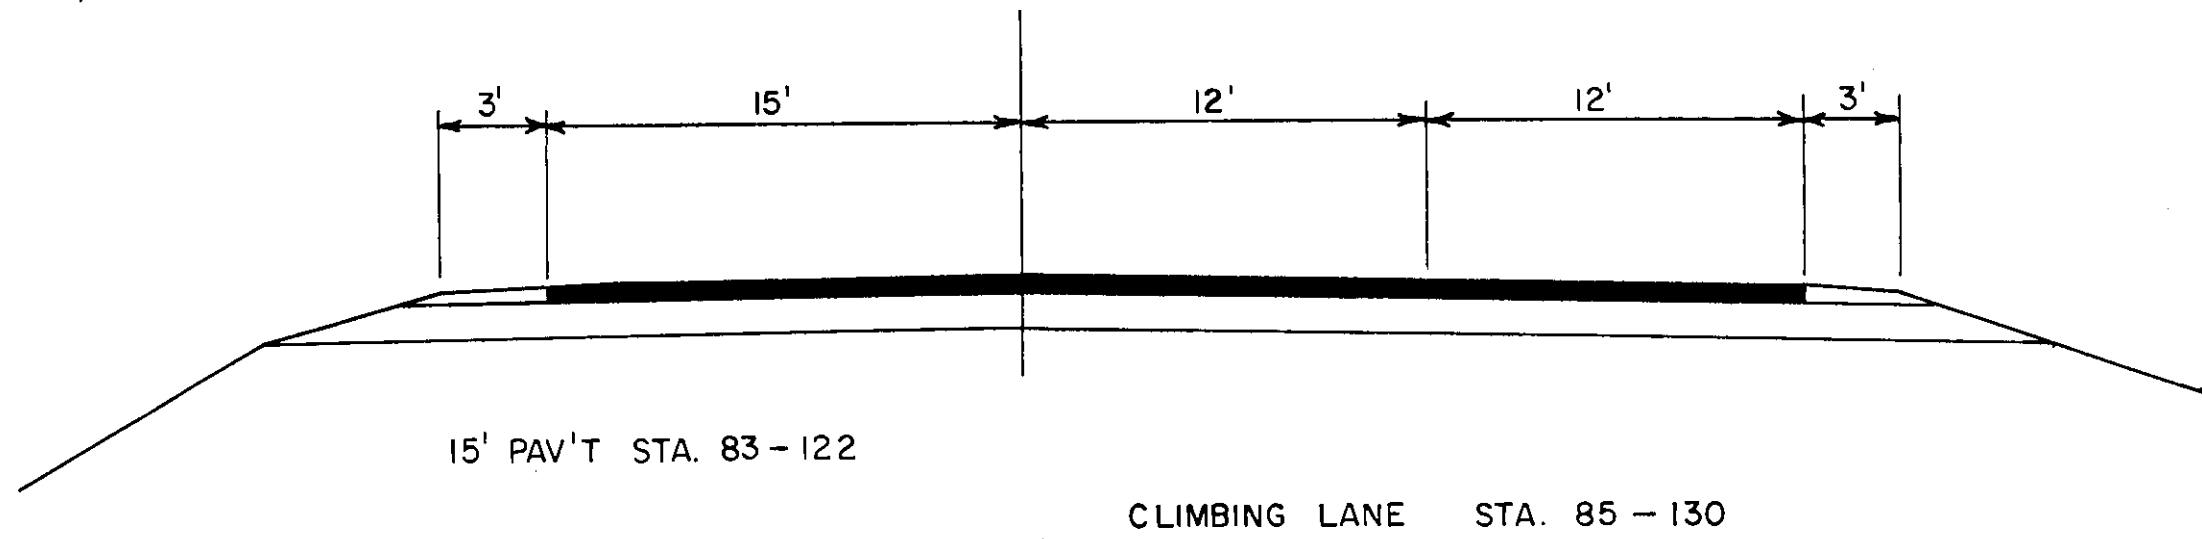

WAUSAU PAPER MILL CO'S
EVEREST PLAT

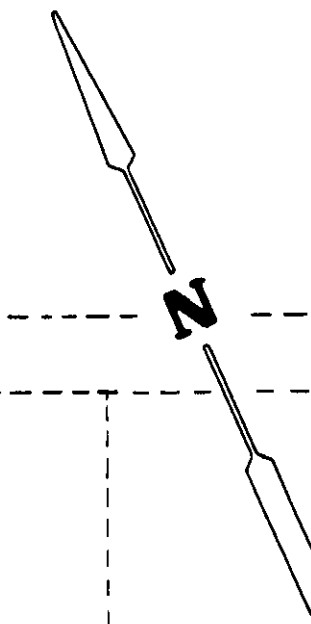

FOURTH STREET

STREET

THIRD


24" CURB & GUTTER


MATCH EXISTING

SAN M.H.

D = 15°
Δ = 43° 37' 37.4"
R = 381.97'
T = 152.88'
L = 290.85'


SCALED FROM PLAN
SO14(7) & AERIAL PHOTO'S

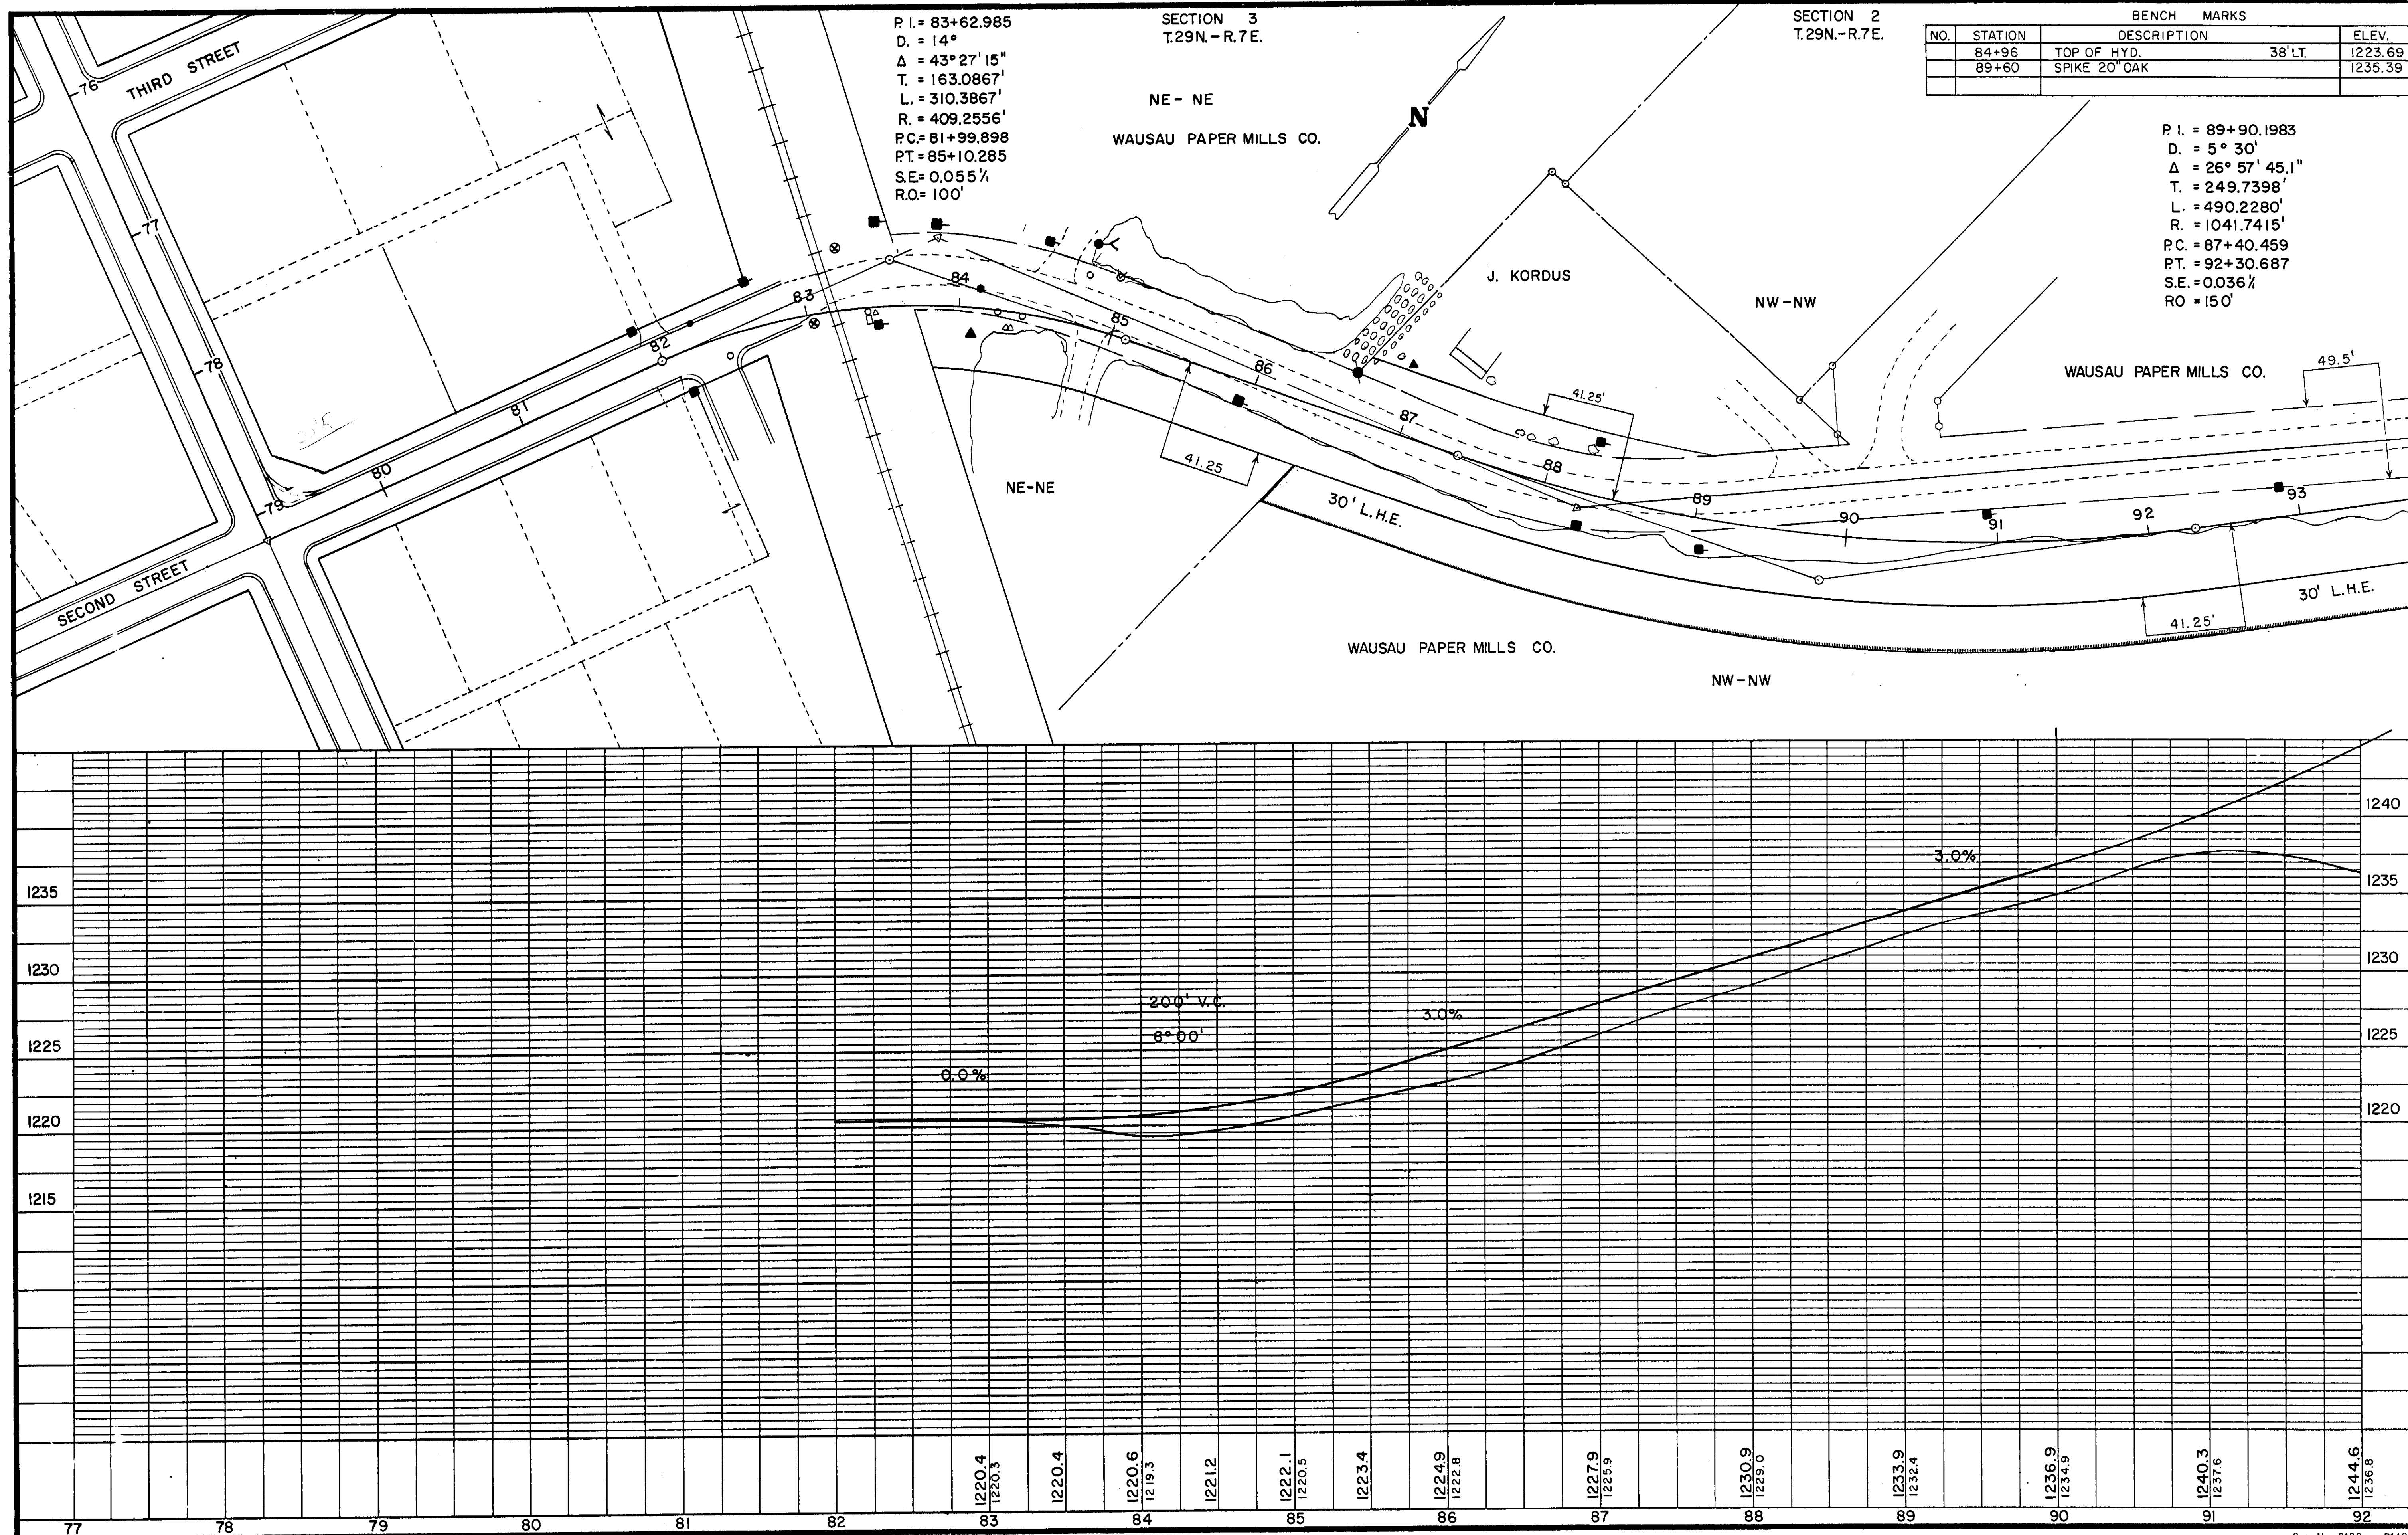

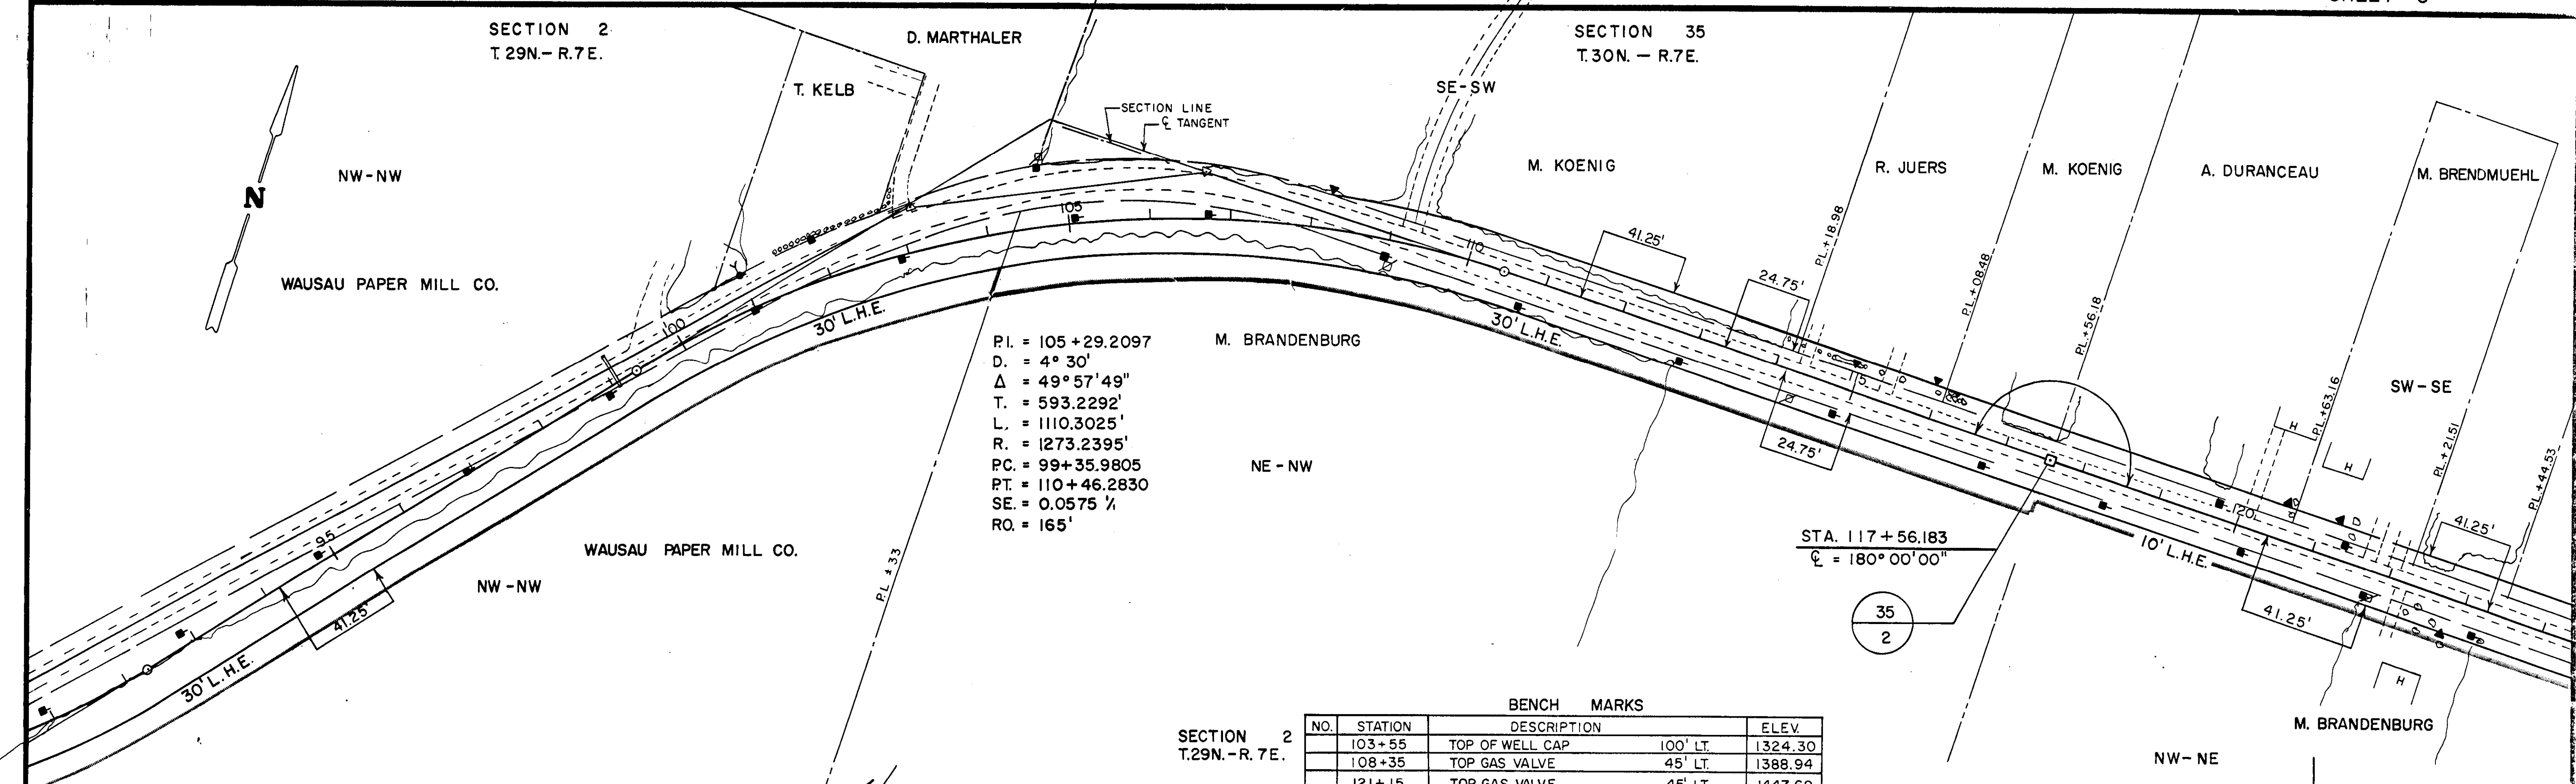

SECTION 2
T.29N.-R.7E.

BENCH MARKS			
NO.	STATION	DESCRIPTION	ELEV.
103+55		TOP OF WELL CAP 100' LT.	1324.30
108+35		TOP GAS VALVE 45' LT.	1388.94
121+15		TOP GAS VALVE 45' LT.	1447.69

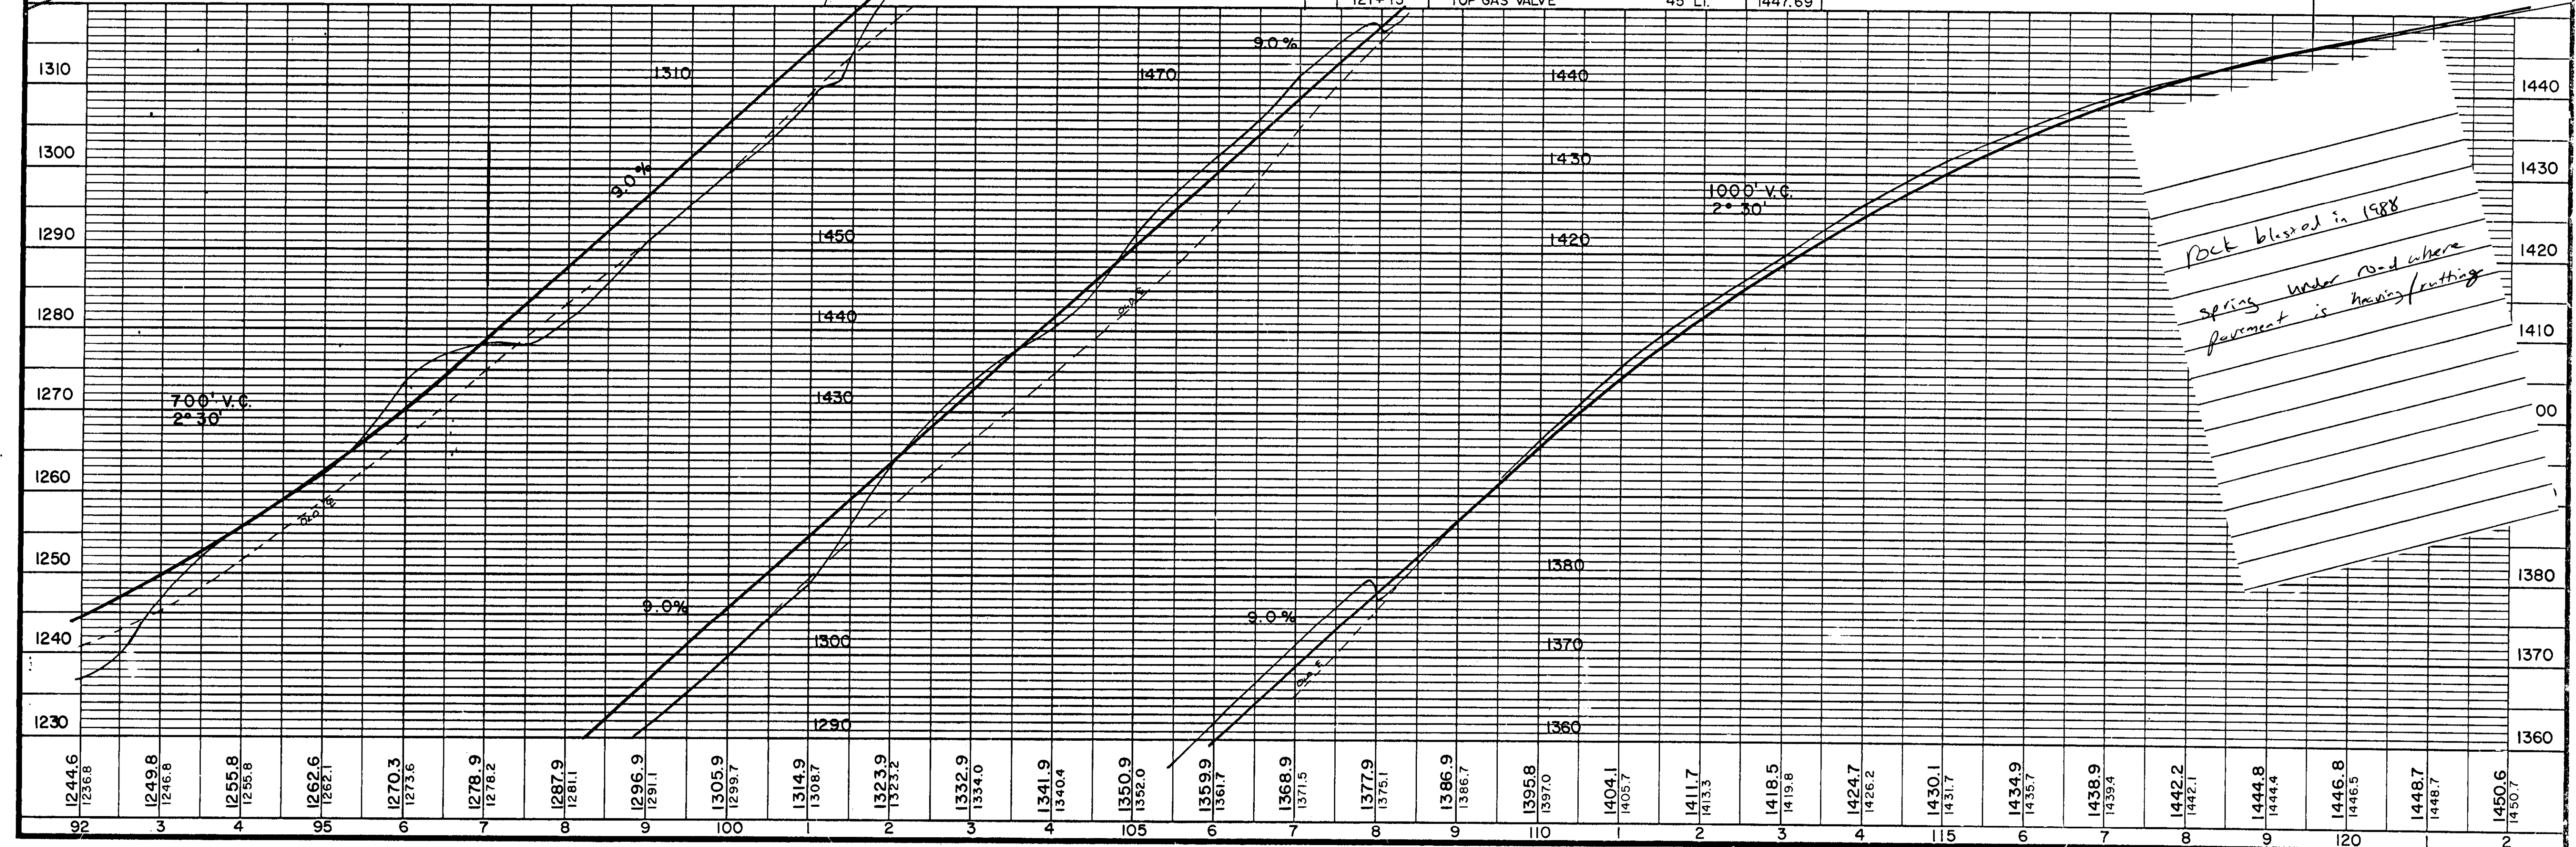

BENCH MARKS			
NO.	STATION	DESCRIPTION	ELEV.
121+15		TOP GAS VALVE 45' LT.	1447.69
130+53		TOP GAS VALVE 41' LT.	1458.04
139+56		TOP GAS VALVE 45' LT.	1447.51

SECTION 35
T.30N.-R.7E.

SECTION 36
T.30N.-R.7E.

