

SUNSET BRIDGE - C.T.H. "Z" - TOWN OF EASTON

BENCH MARKS				
1	62+85	SPIKE IN 10" PINE	85' L	274.25
2	63+83	" 20" PINE	70' R	272.22

S.P.R. DIVISION	PROJECT	SHEET NUMBER	TOTAL SHEETS
4			

SEC 18  
T 29 N  
R 9 E

LOT 22 - HARVEY DOERING

LOT 23 - DENNIS BLEISE



LOT 3 - HARRY ZUNKER JR.

LOT 2 - GUST MUELLER JR.

SEC 19  
T 29 N  
R 9 E

179° 52'  
CORNERSTONE  
33.0' TO IRON S.  
33.7' TO FENCE S.  
35.7' TO T. POLE NE

180° 00'  
IRON  
33.0' TO IRON N.  
32.9' TO FENCE N.  
41.2' TO P. POLE SW

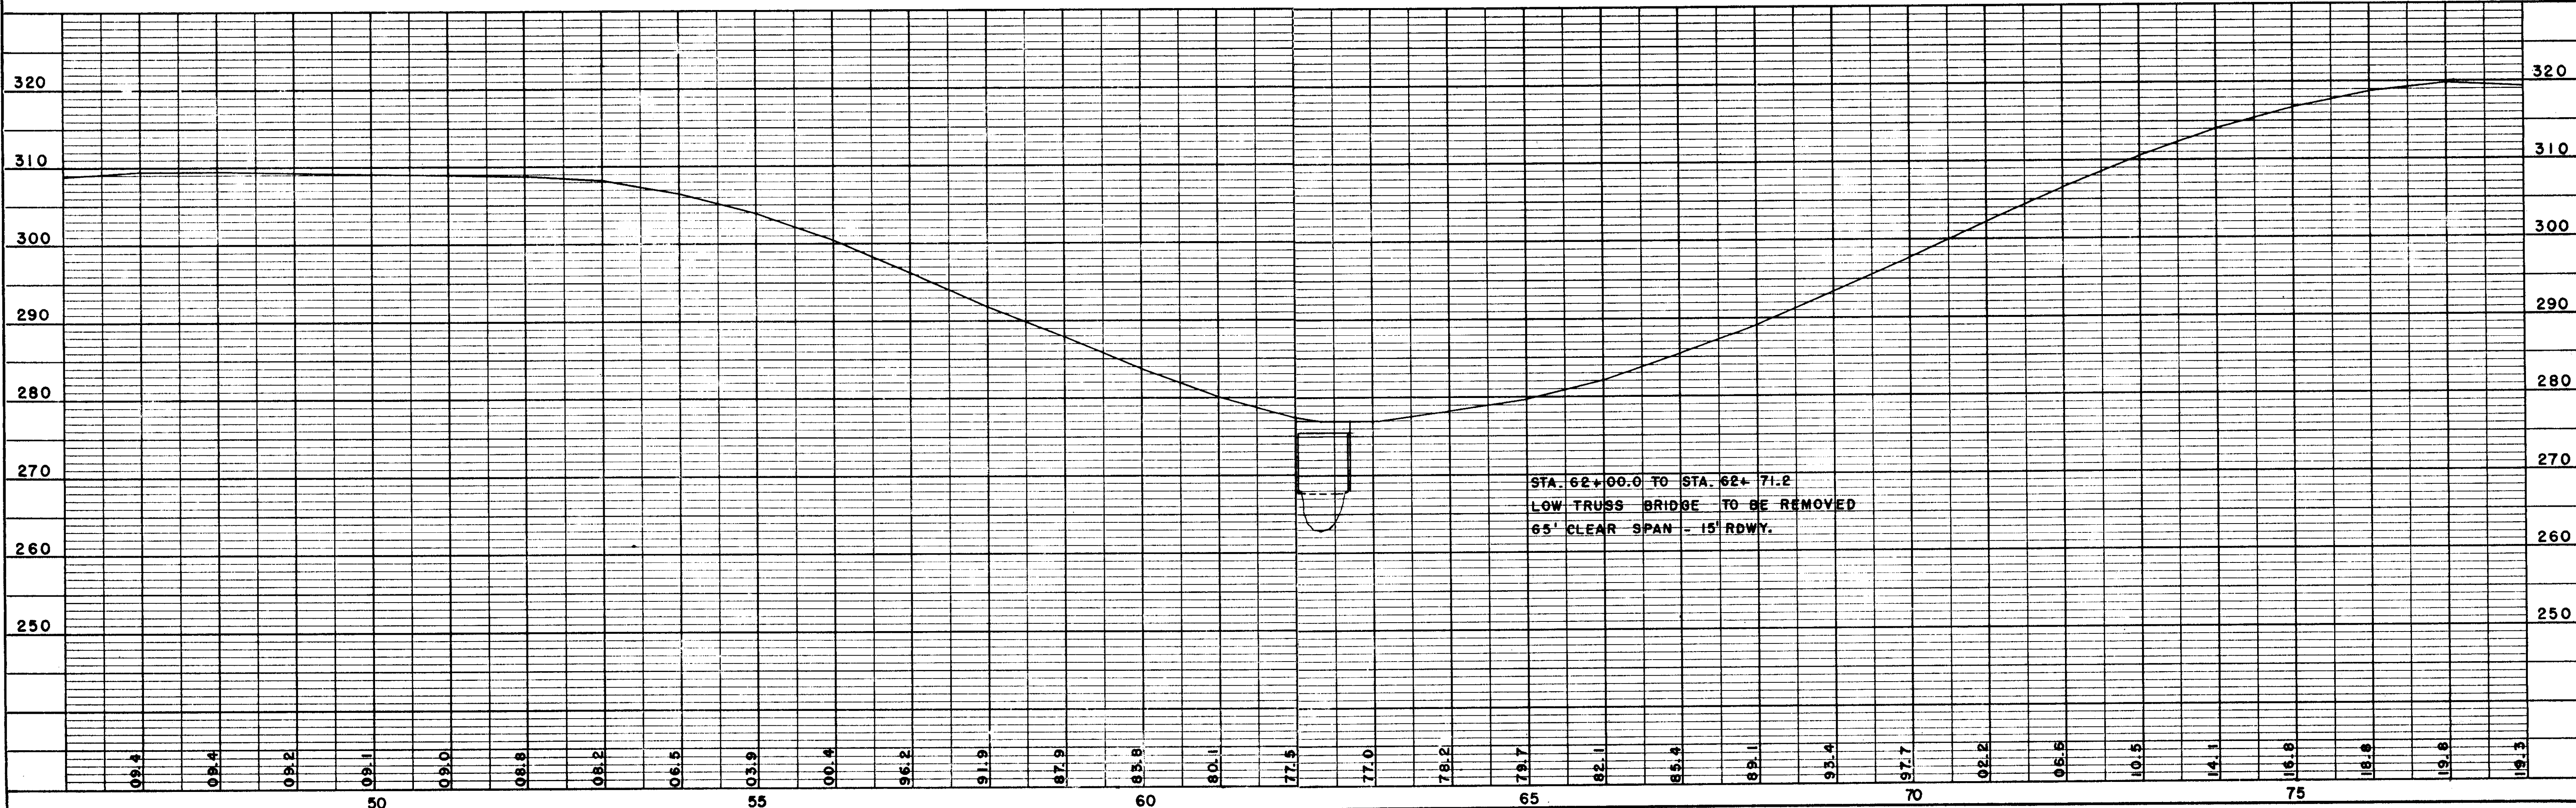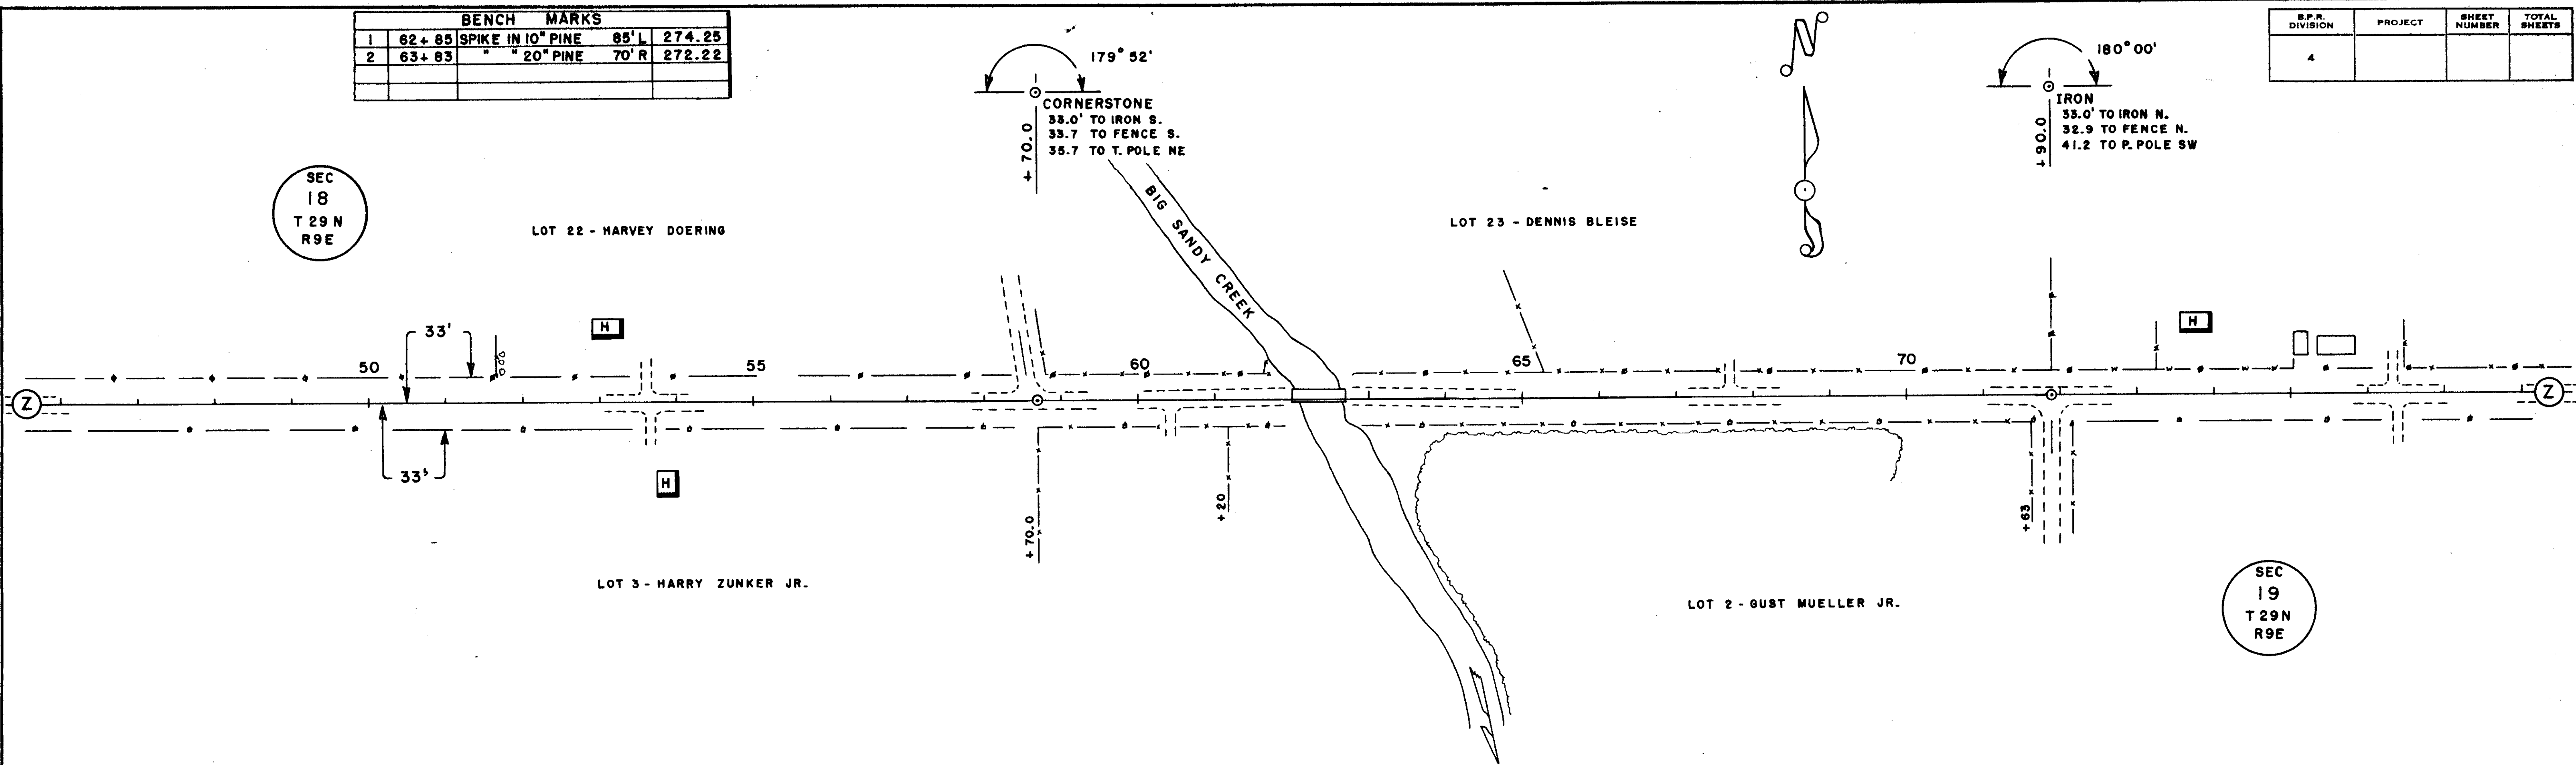

DATE: 1-61  
BY: C.E.C.  
SURVEYED: [ ]  
PLOTTED: [ ]  
NOTE BOOK NO. [ ]  
STRUCTURE NOTATION CRKD. [ ]

DATE: 1-61  
BY: C.E.C.  
SURVEYED: [ ]  
PLOTTED: [ ]  
NOTE BOOK NO. [ ]  
STRUCTURE NOTATION CRKD. [ ]