

BENCH MARKS			
14	221 - 70	TOP NE WING BRIDGE	1320.91
15	235 - 34	SPIKE IN 12" MAPLE 60' R	1362.00
16	255 - 16	" " 12" MAPLE 70' L	1381.58
17	274 - 21	" " 24" ELM 30' L	1361.72

B.P.R. DIVISION	PROJECT	SHEET NUMBER	TOTAL SHEETS
5N			

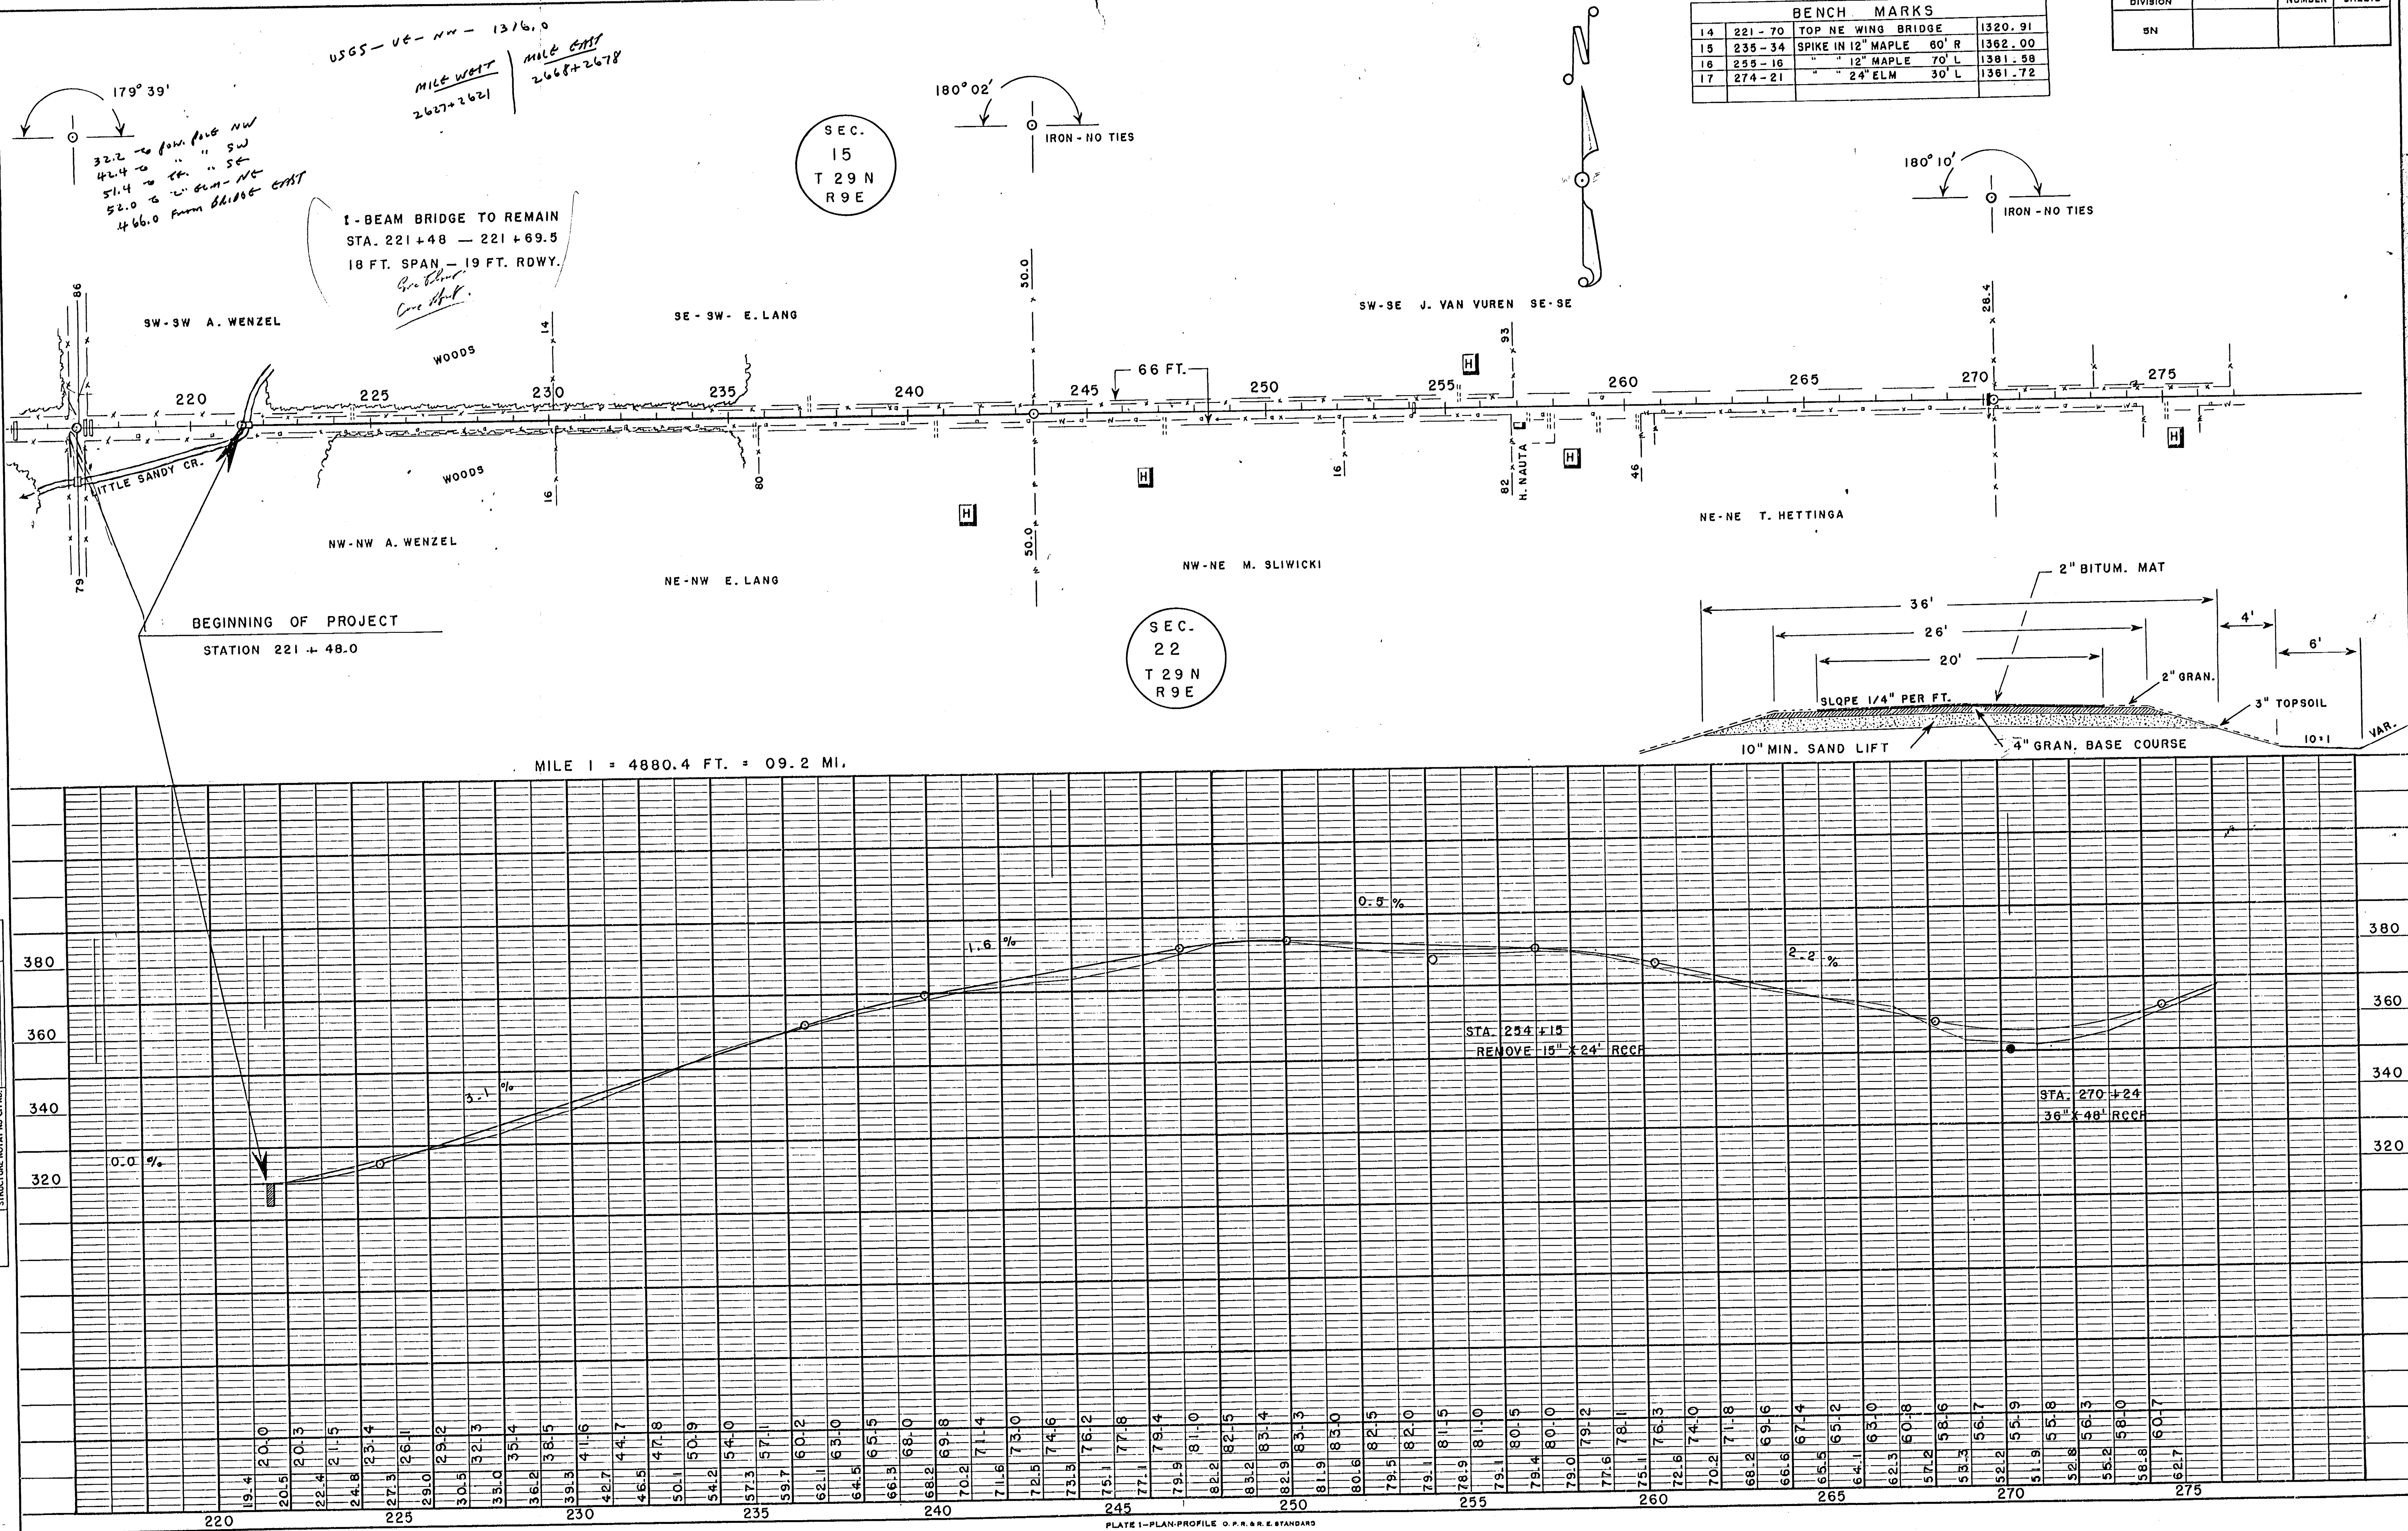
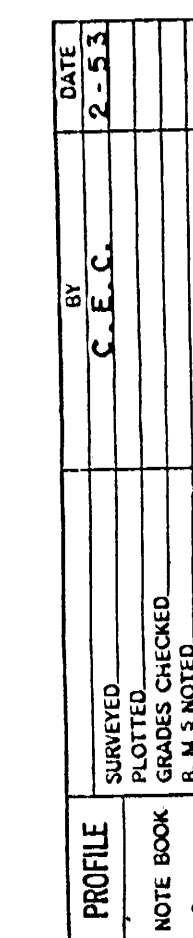
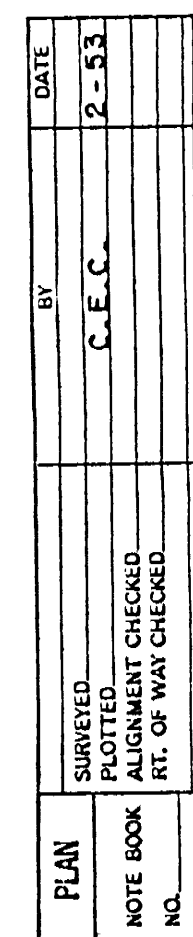


PLATE 1-PLAN-PROFILE O. P. R. & R. E. STANDARD
THE HOLLISTON MILLS, INC. CHICAGO


Z - EASTON - 1953

PLAN	SURVEYED	DATE
NOTE BOOK NO.	BY C. E. C.	2-53
DATE	BY C. E. C.	2-53

PROFILE	SURVEYED	DATE
NOTE BOOK NO.	BY C. E. C.	2-53
DATE	BY C. E. C.	2-53

BENCH MARKS			
17	274 + 21	SPIKE IN 24" ELM	30' L 1361.72
18	286 + 58	" " 18" SPRUCE	28' R 1370.04
19	294 + 60	TOP SE SCHOOL PORCH	L 1367.70
20	296 + 78	SPIKE IN 10" ELM	80' L 1367.01
21	321 + 15	" " 14" W. OAK	50' R 1341.35
290 +	U.S.G.S.	27' L	1362.03

D.P.R. DIVISION	PROJECT	SHEET NUMBER	TOTAL SHEETS
5N			

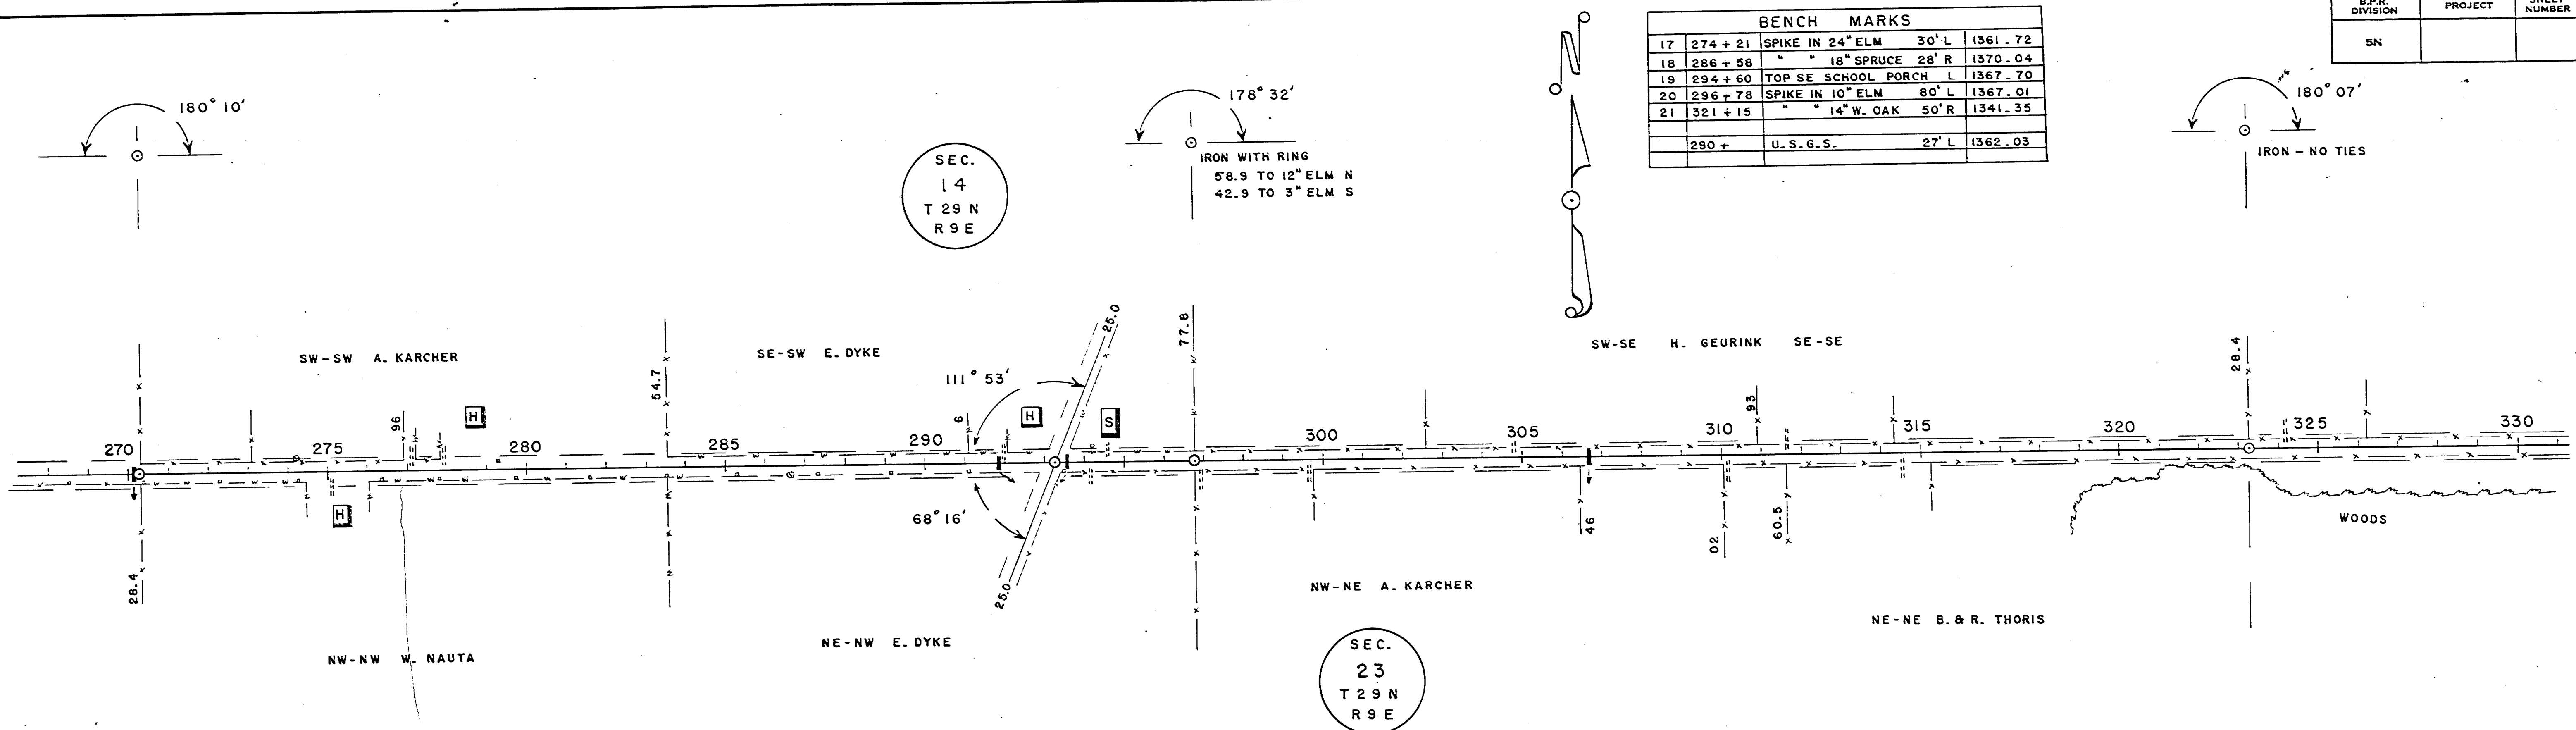

MILE 2 = 5300.0 FT. = 1.00 MI.


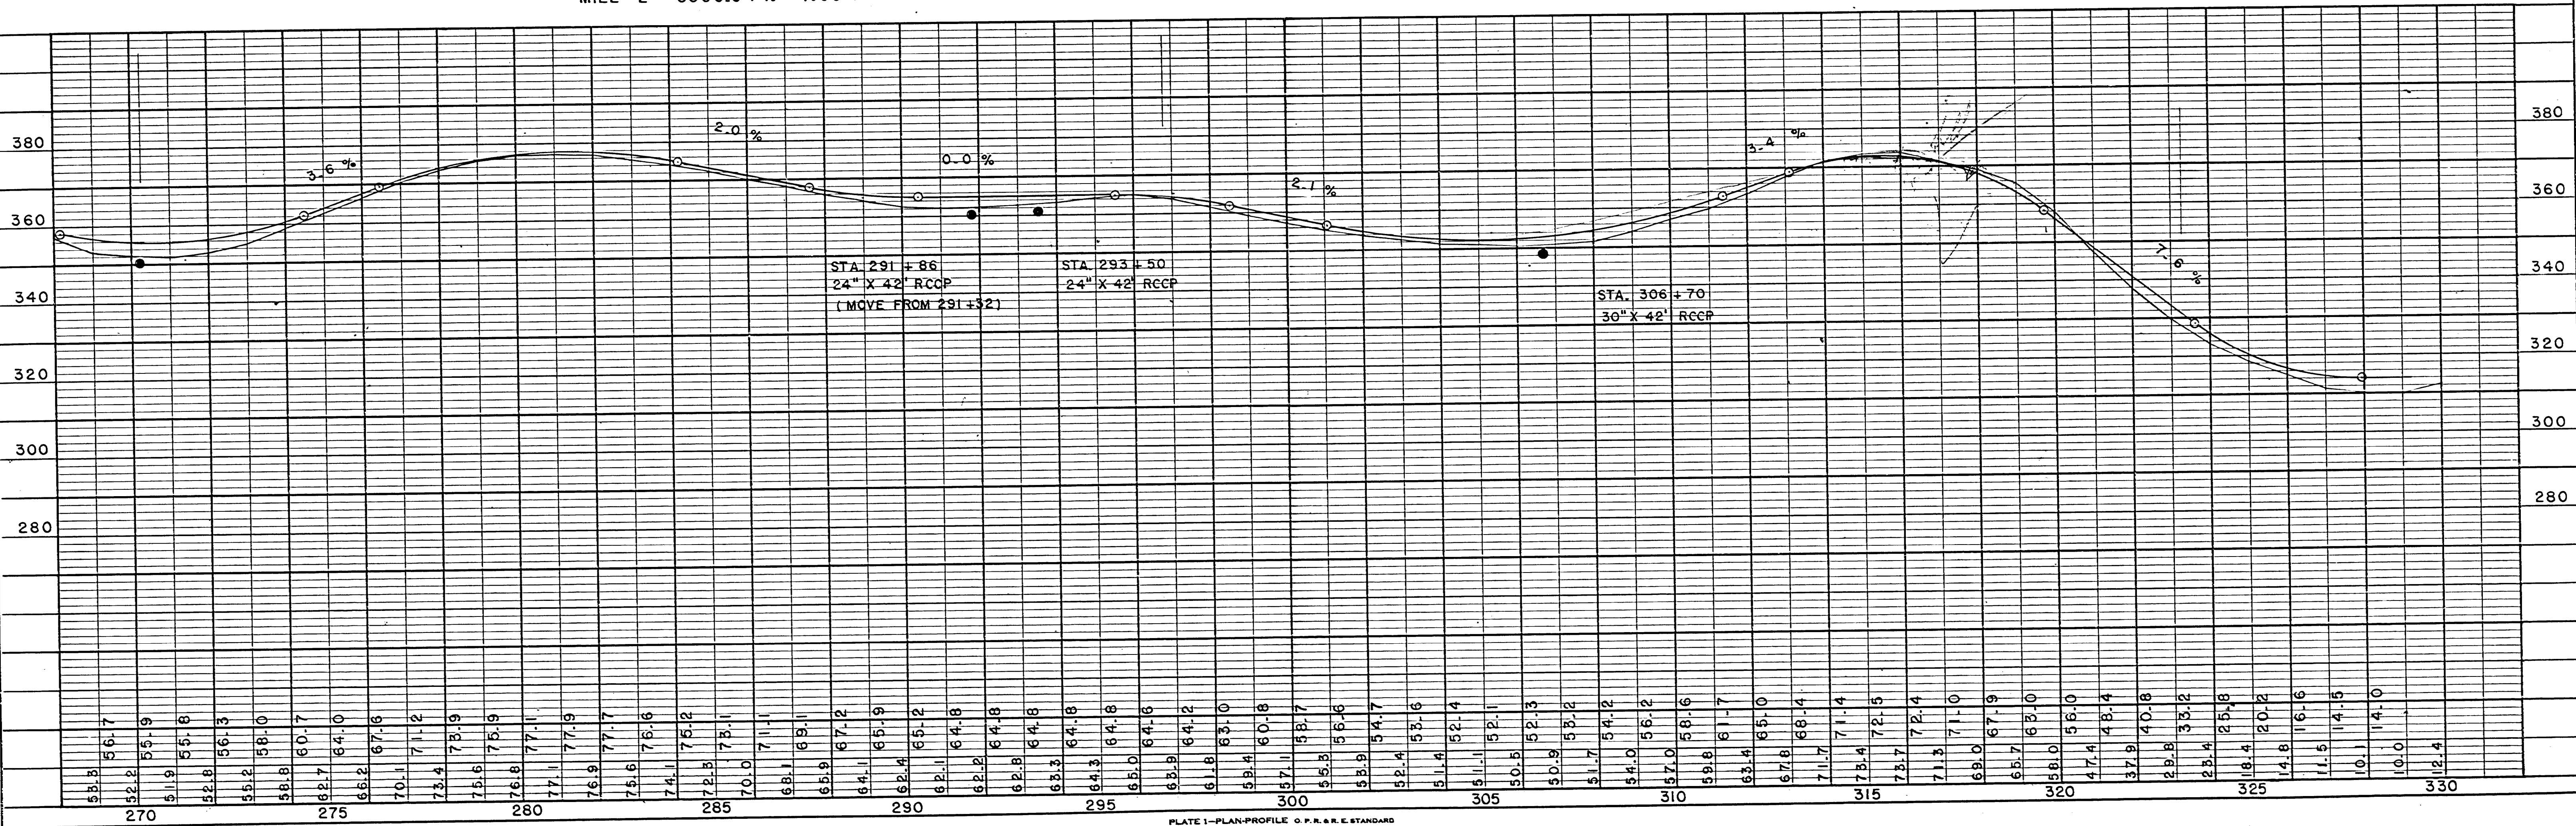


PLATE 1-PLAN-PROFILE O.P.R.R.E. STANDARD
THE HOLLISTON BILLS, INC. CHICAGO

C.T.H. "Z" — WEST FROM EAU CLAIRE BRIDGE ←
S-SECTION — looking north from Eau Claire Bridge 1022

PRINTED IN U.S.A.
CROSS SECTION 10 x 10
CHARLES BRUNING COMPANY

CHARLES BRUNING COMPANY
CROSS SECTION 10 x 10

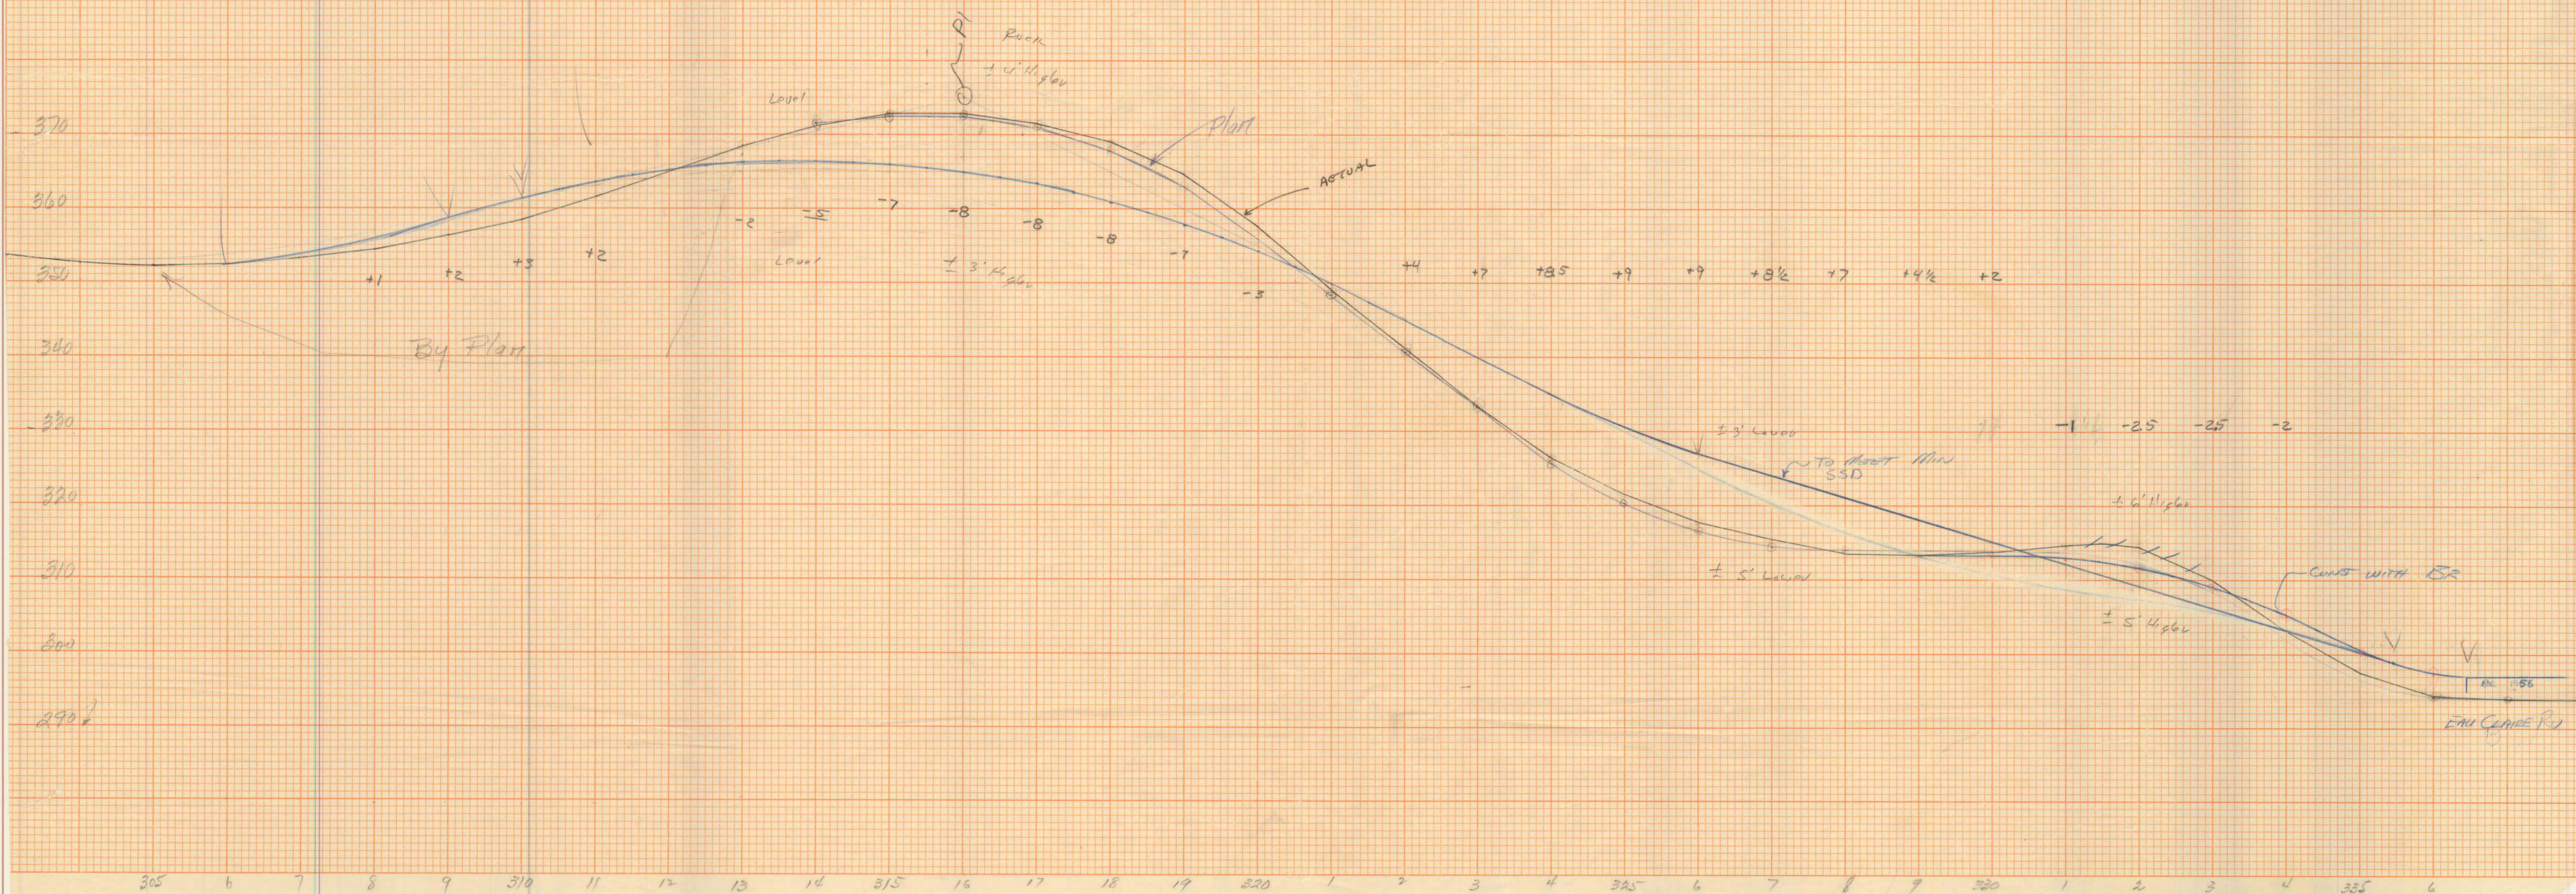

PLAN	DATE
BY	2-53
CH. E. C.	
NO.	
NO.	

PROFILE	DATE
BY	2-53
CH. E. C.	
NO.	
NO.	

